

Worksite Protection Planning Diagrams

Eastern Suburbs Line - Central to Bondi Junction - M23



Stations Covered



CENTRAL ELECTRIC	2
SYDNEY TERMINAL	2
CENTRAL ESR	2
TOWN HALL	4
MARTIN PLACE	5
KINGS CROSS	7
EDGECLIFF	10
BONDI JUNCTION	13



Kilometrage References



-0.198km	2
0.000km	2
5.000km	10
7.289km	14





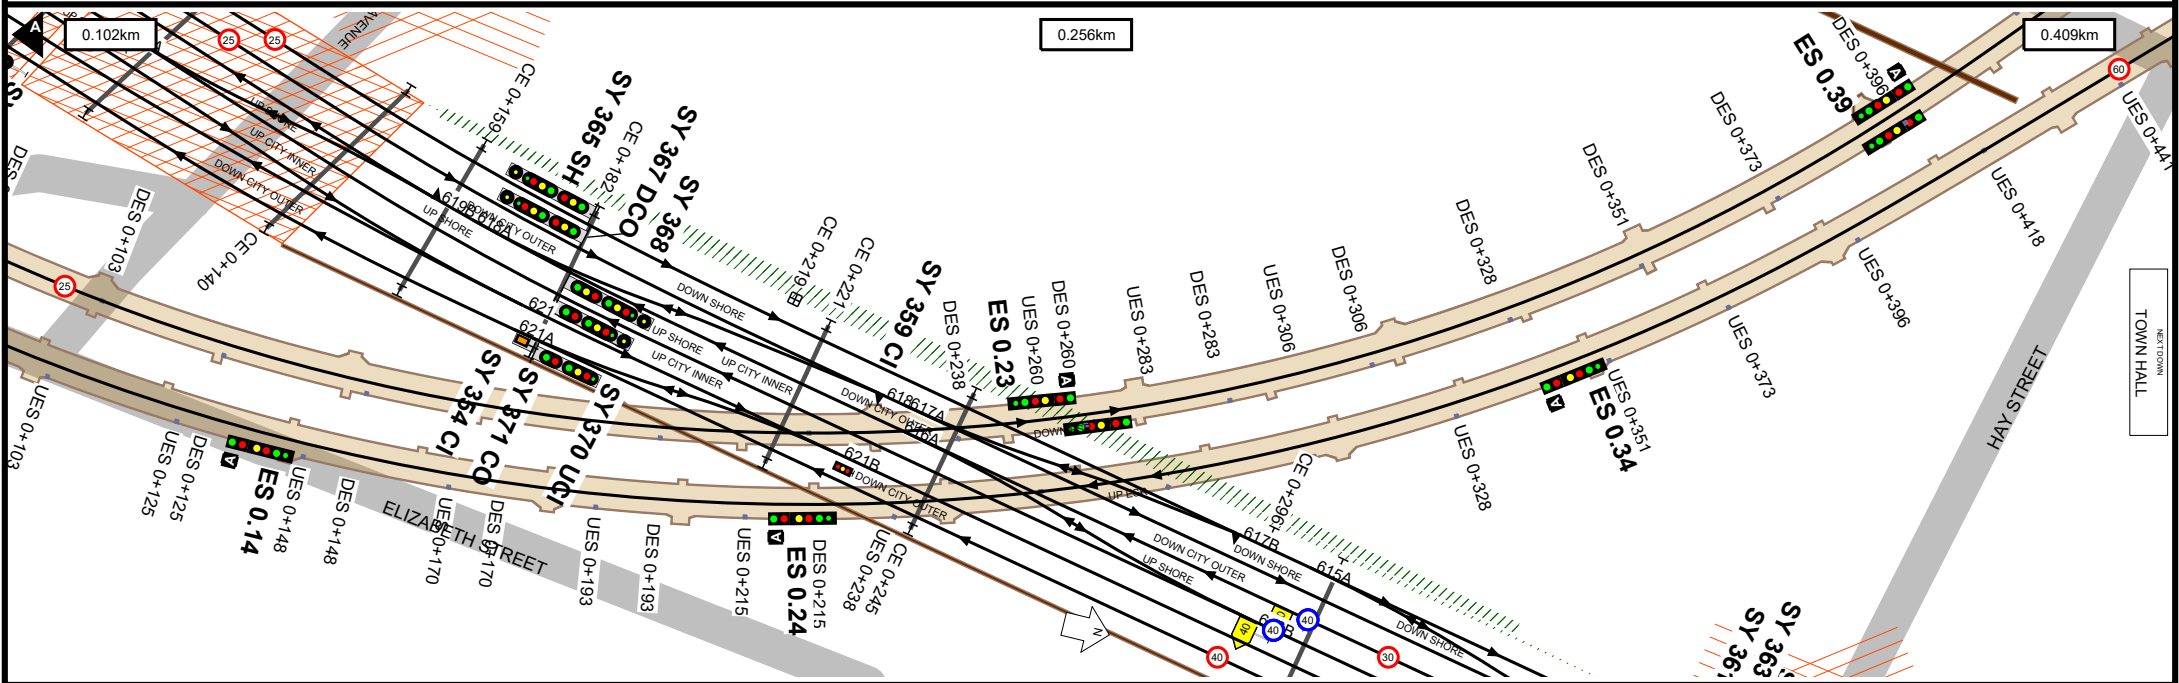
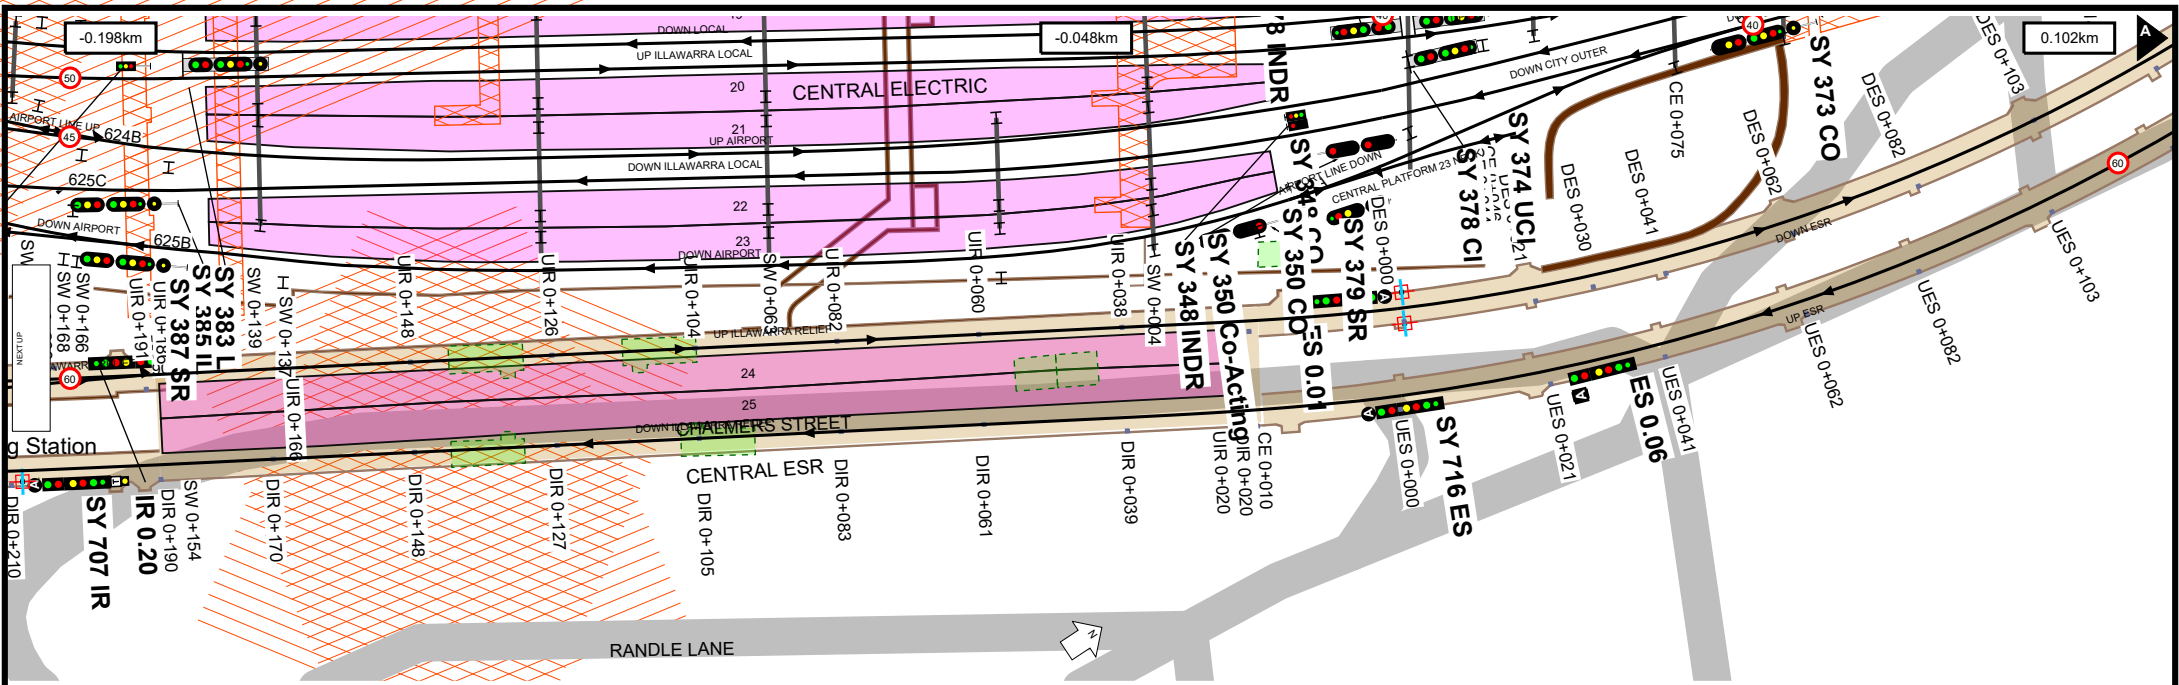


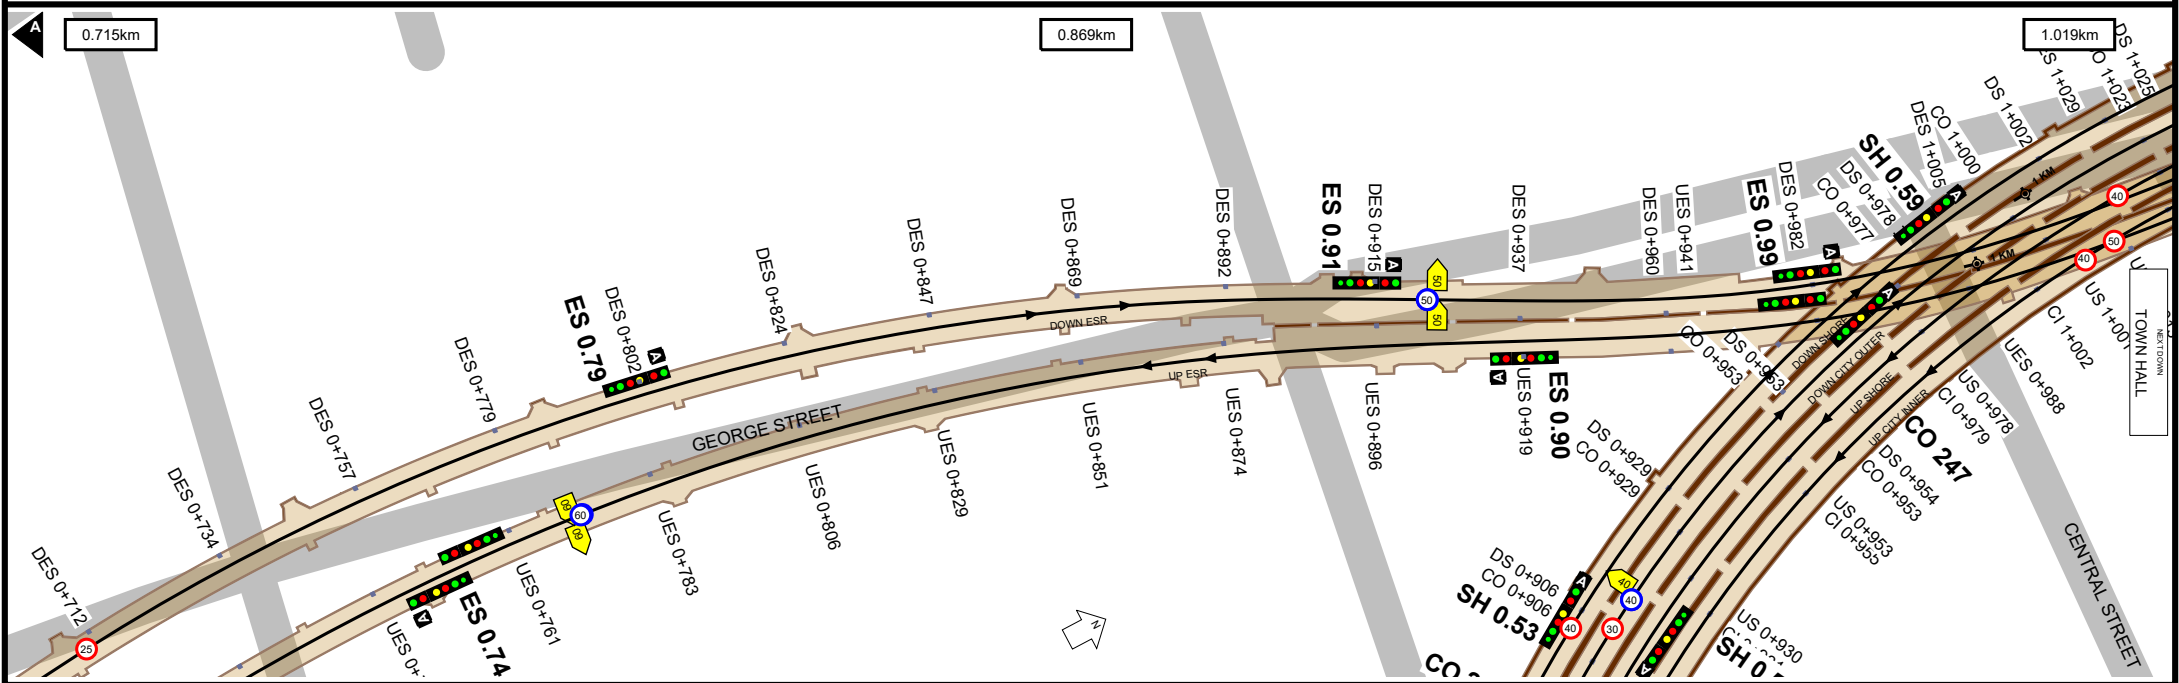
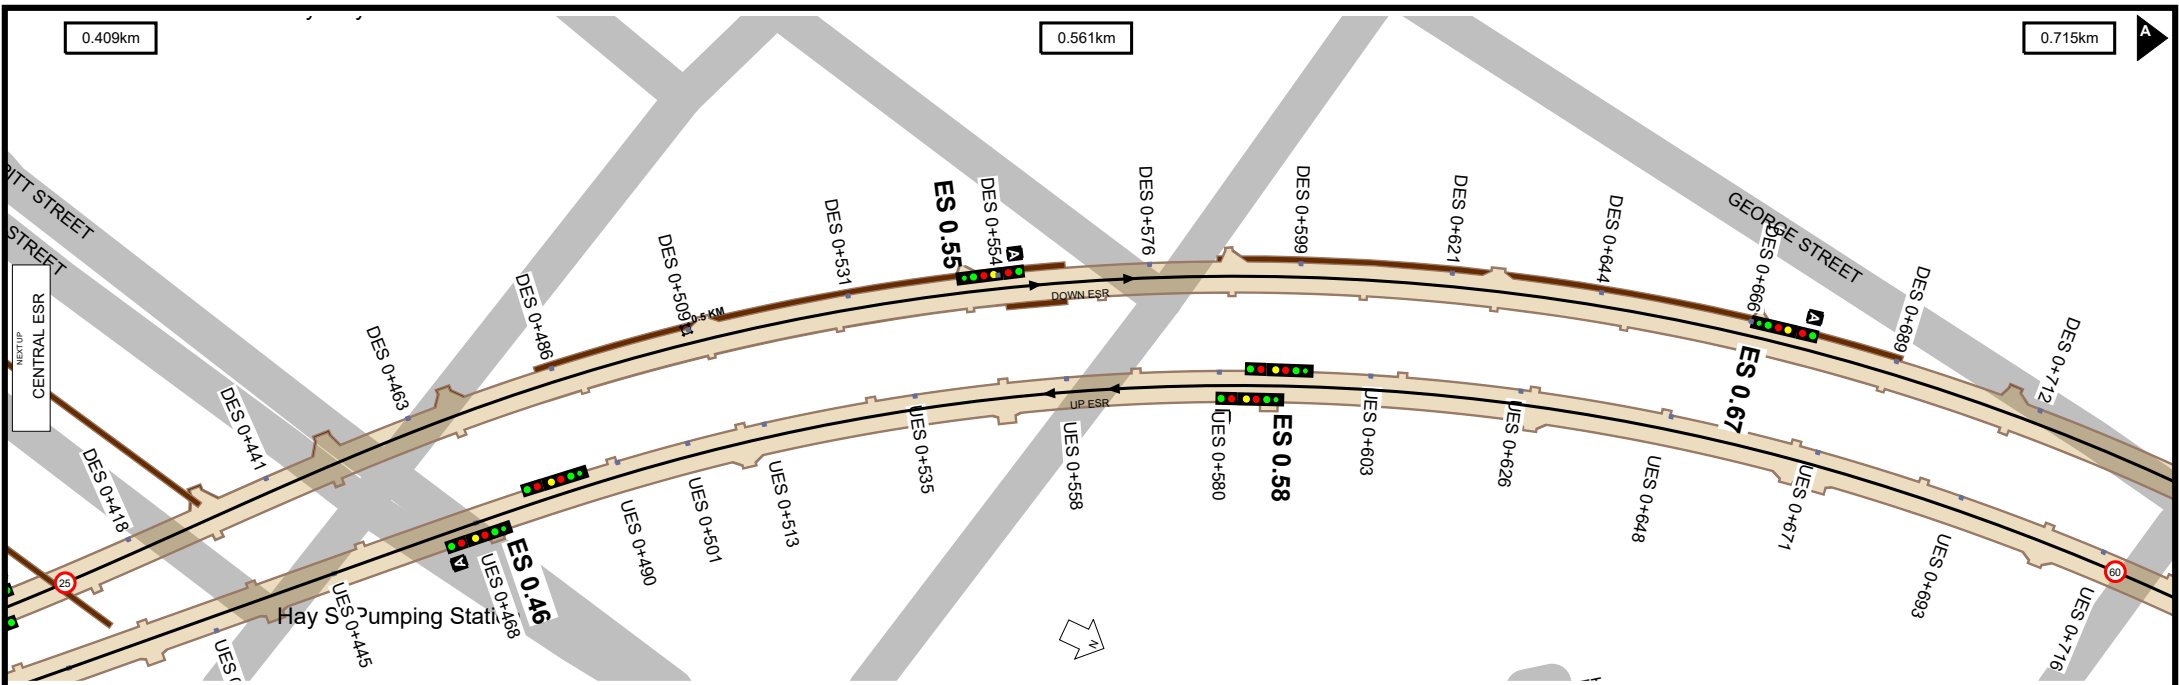


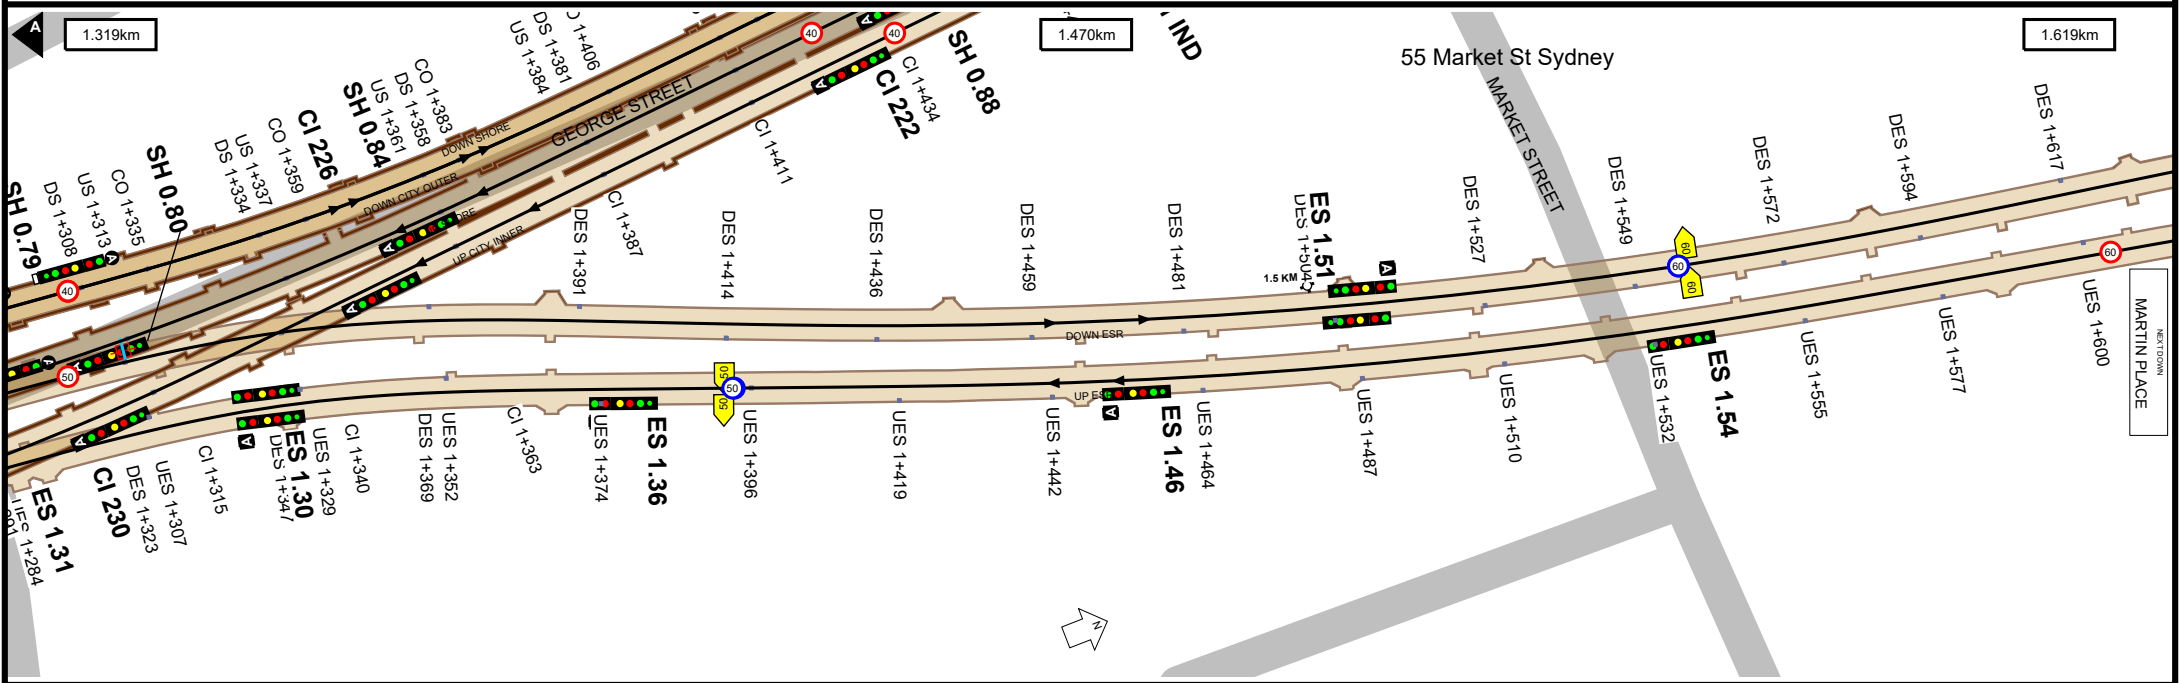
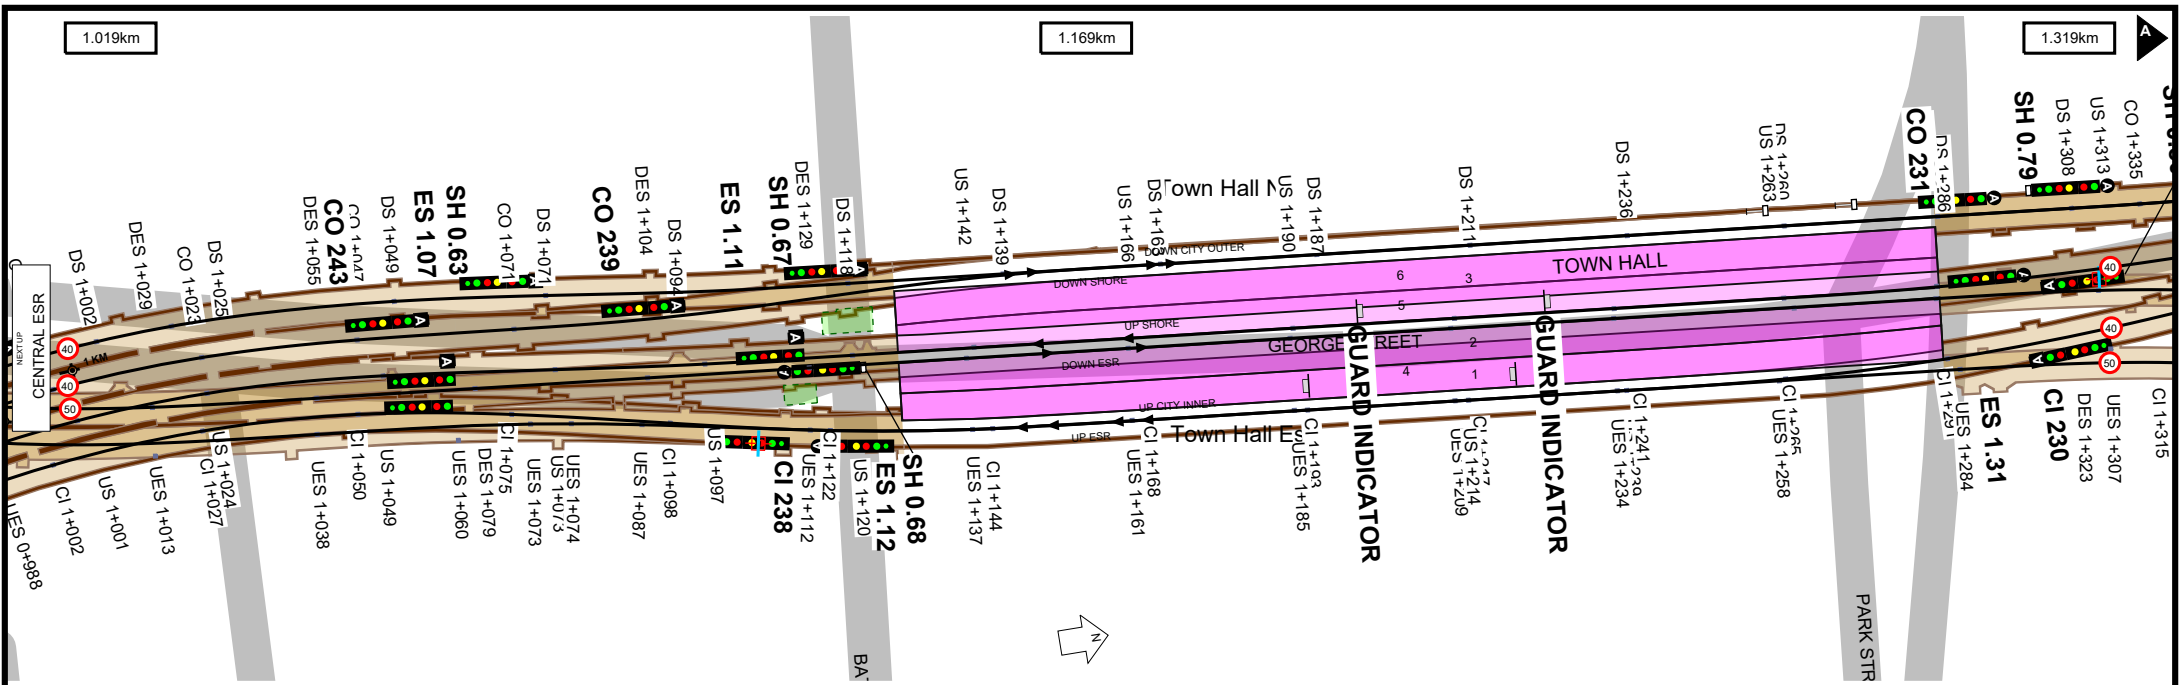


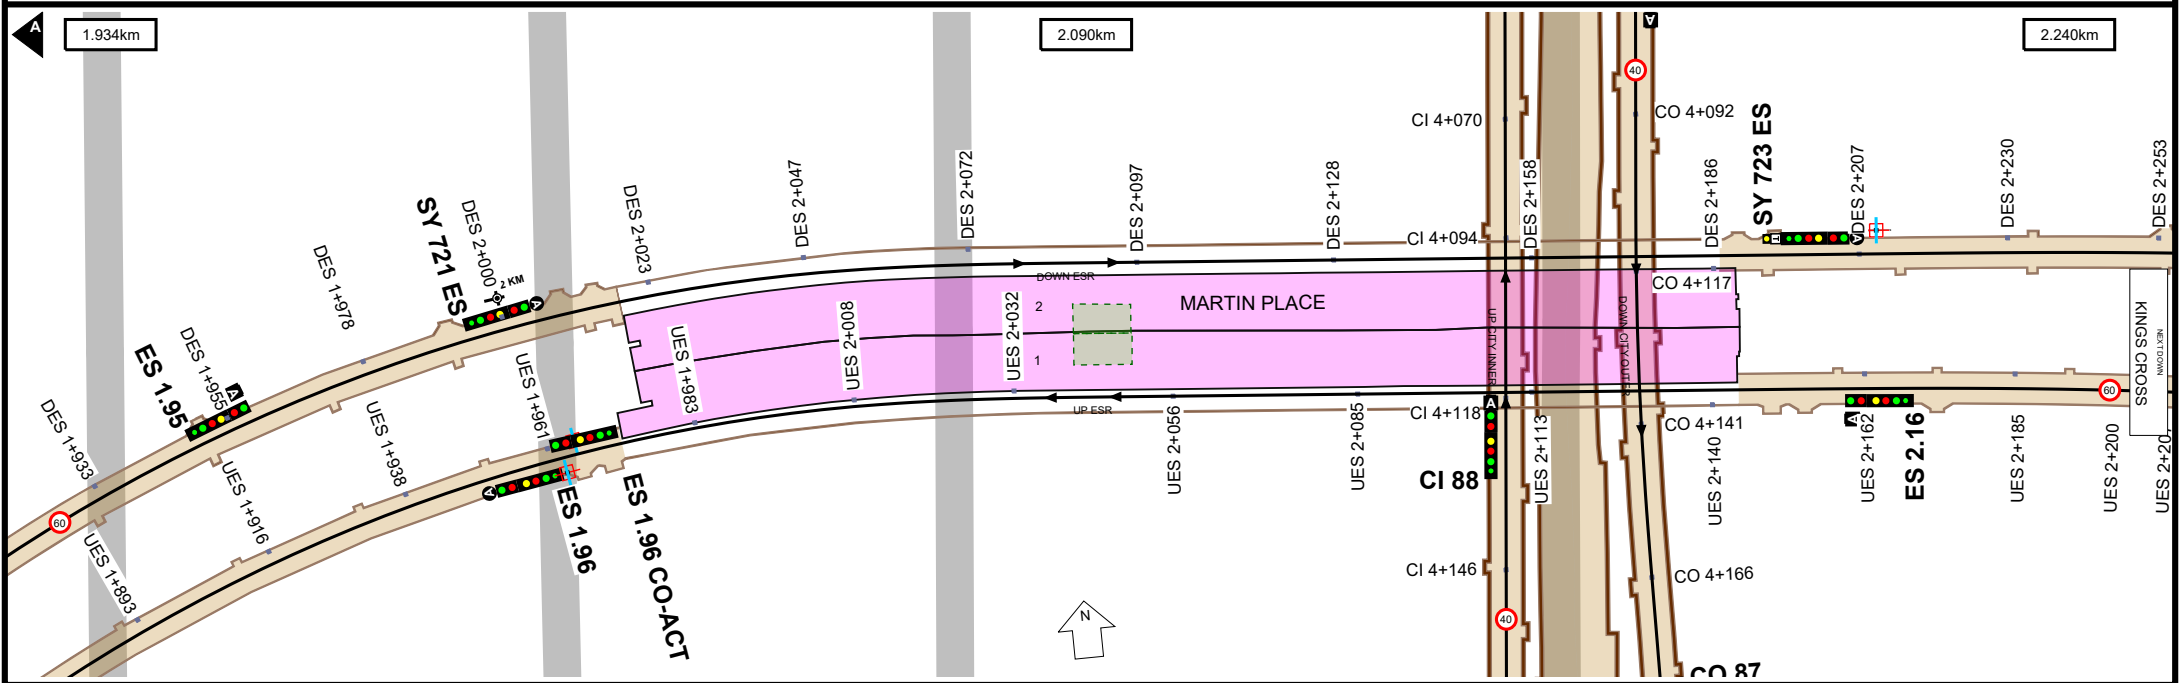
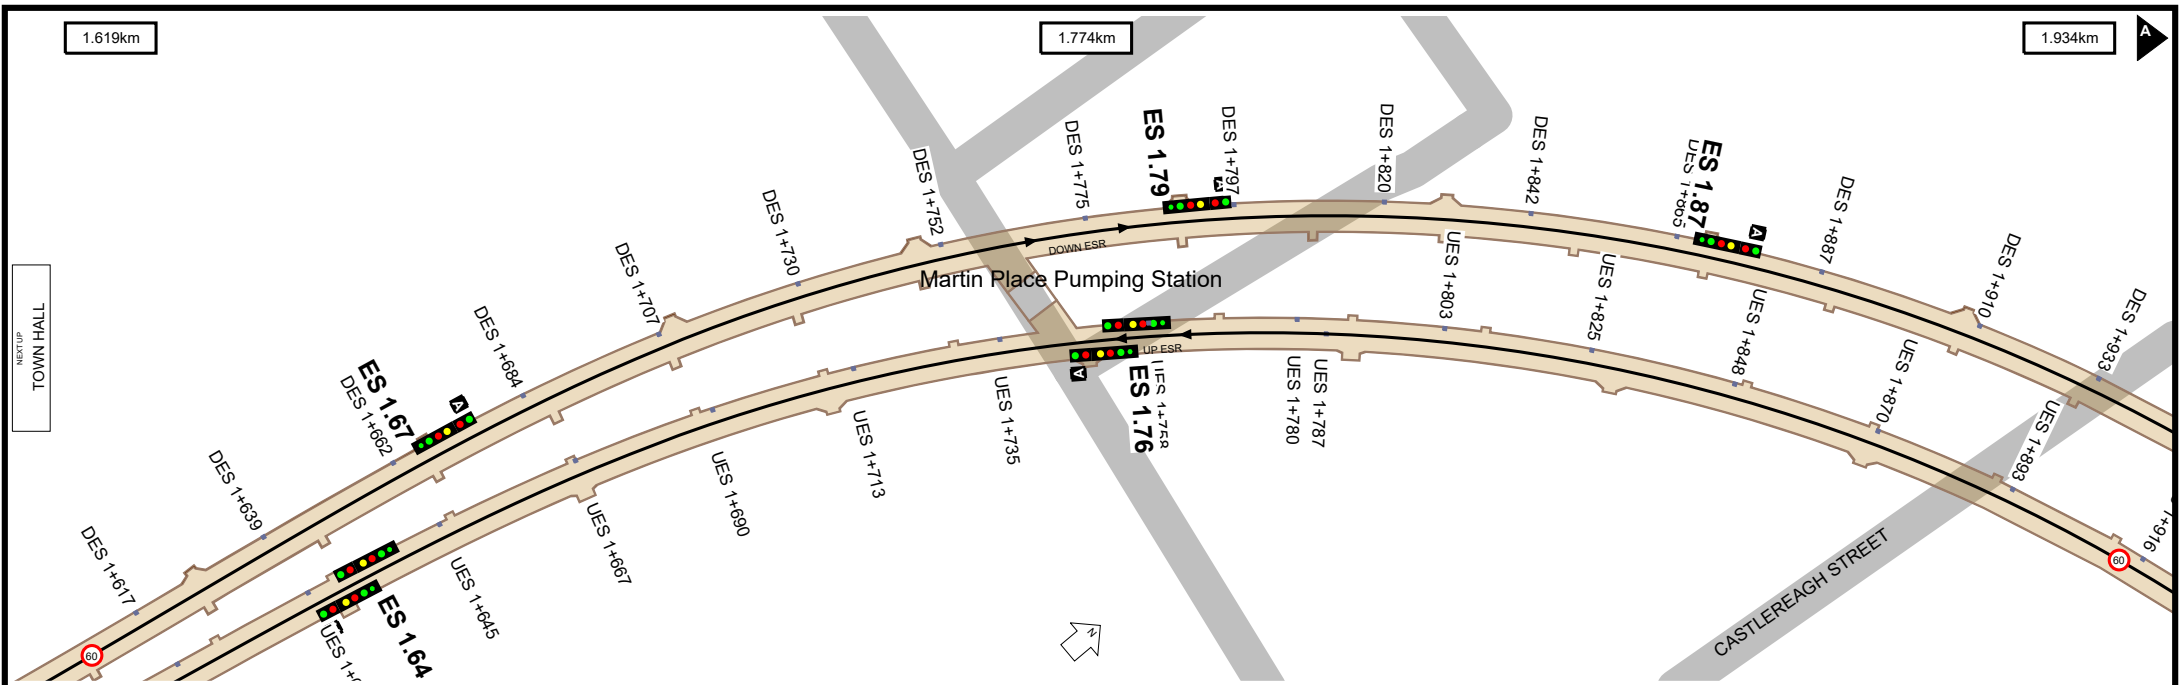


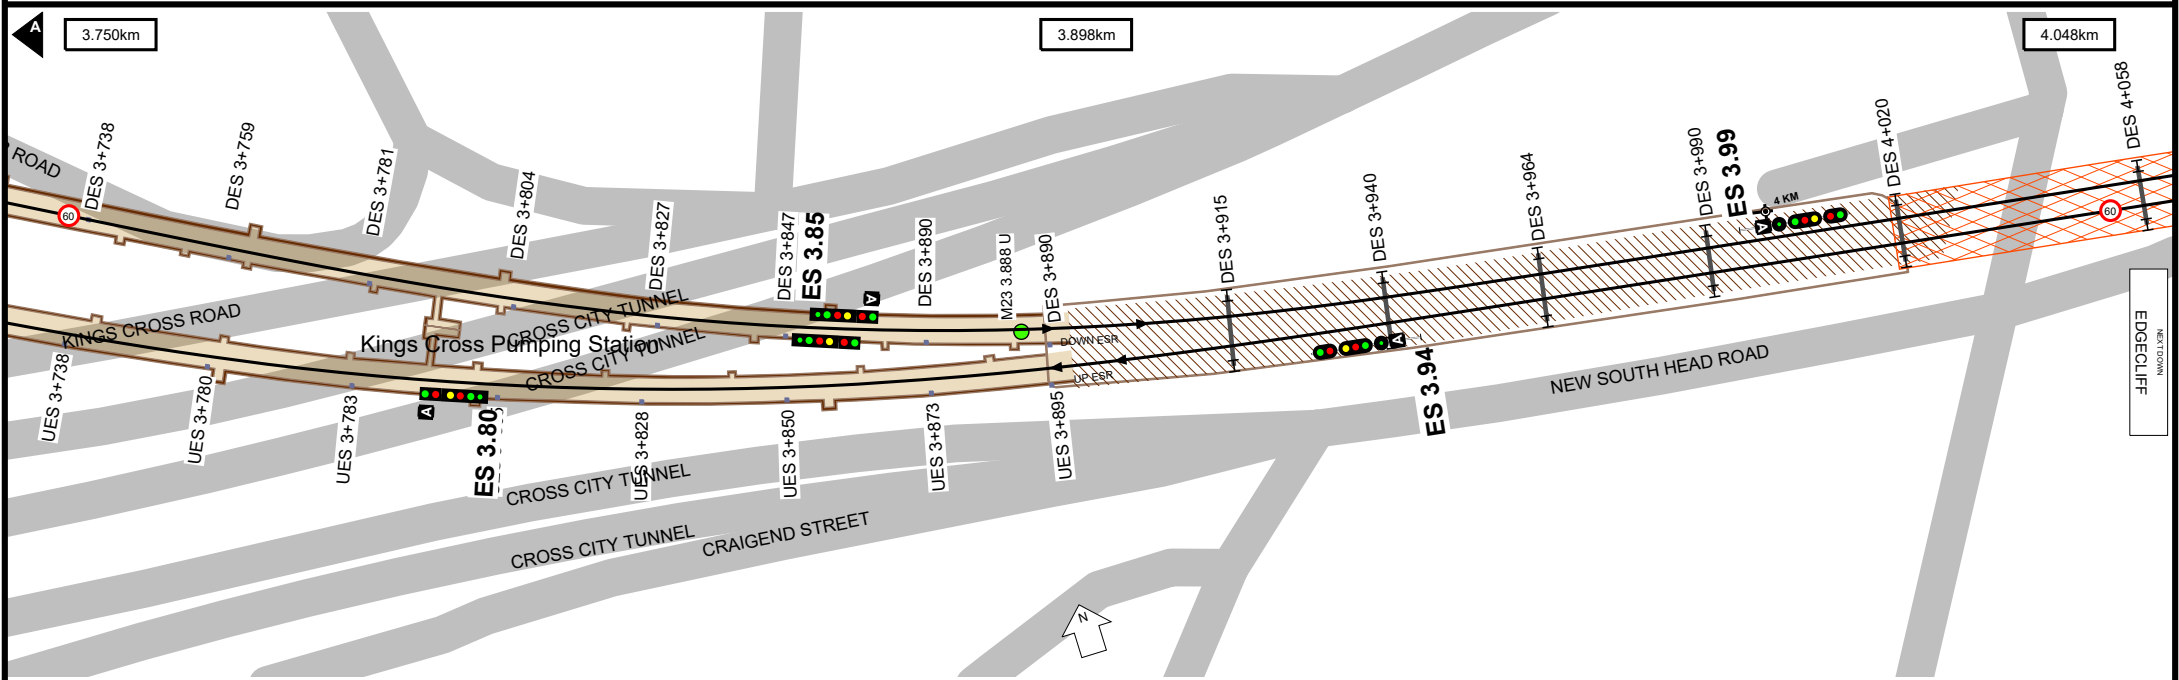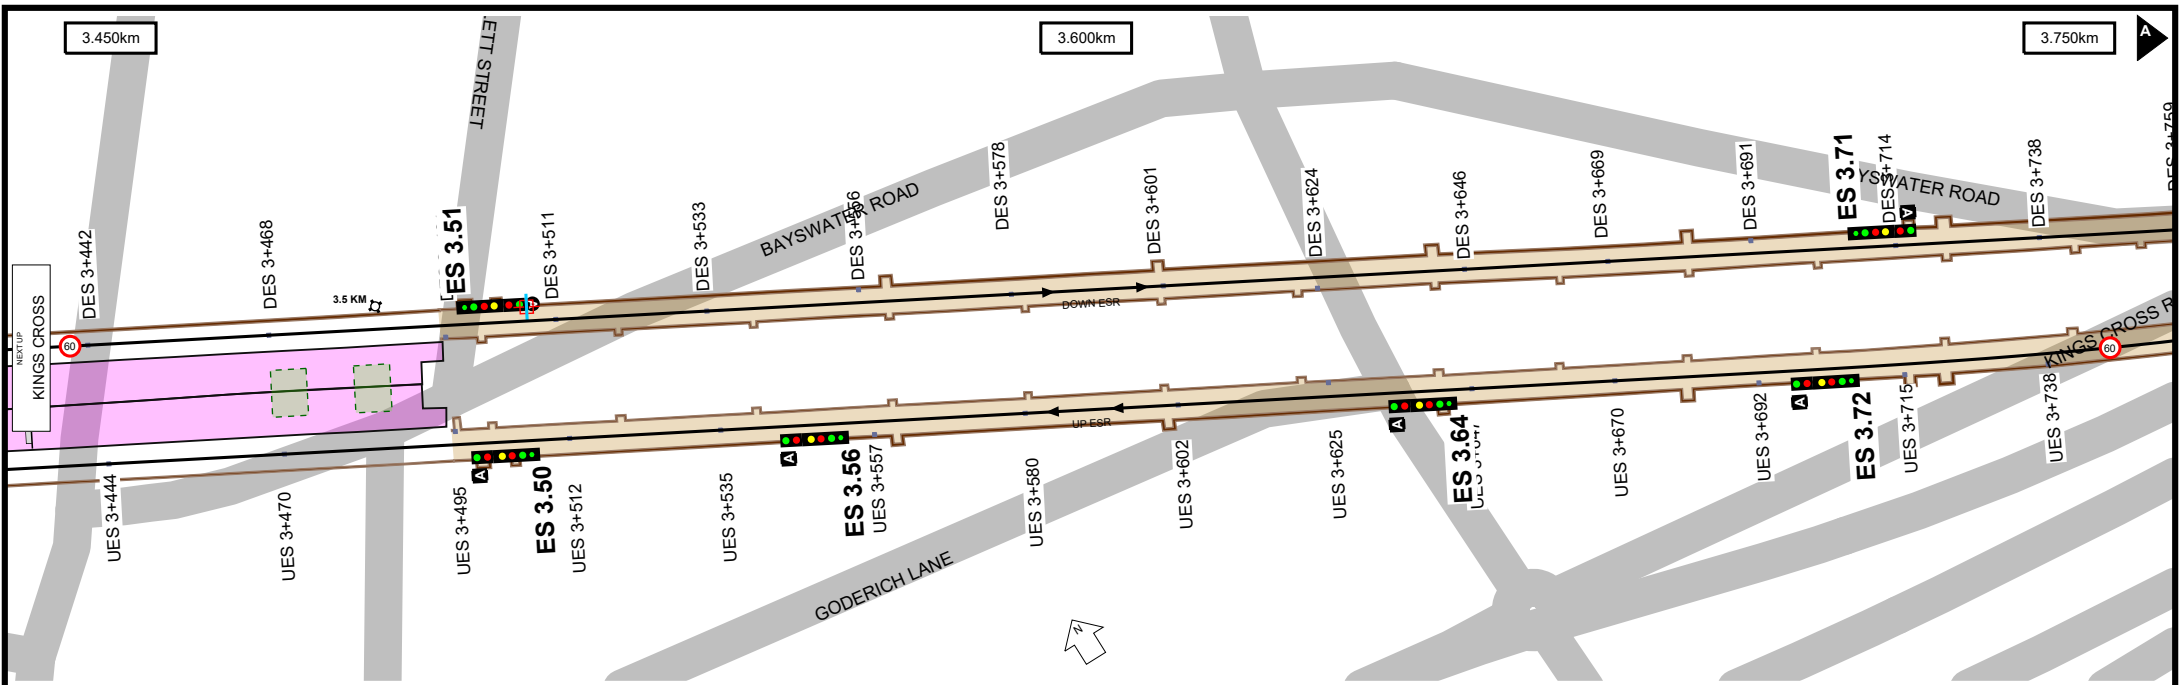


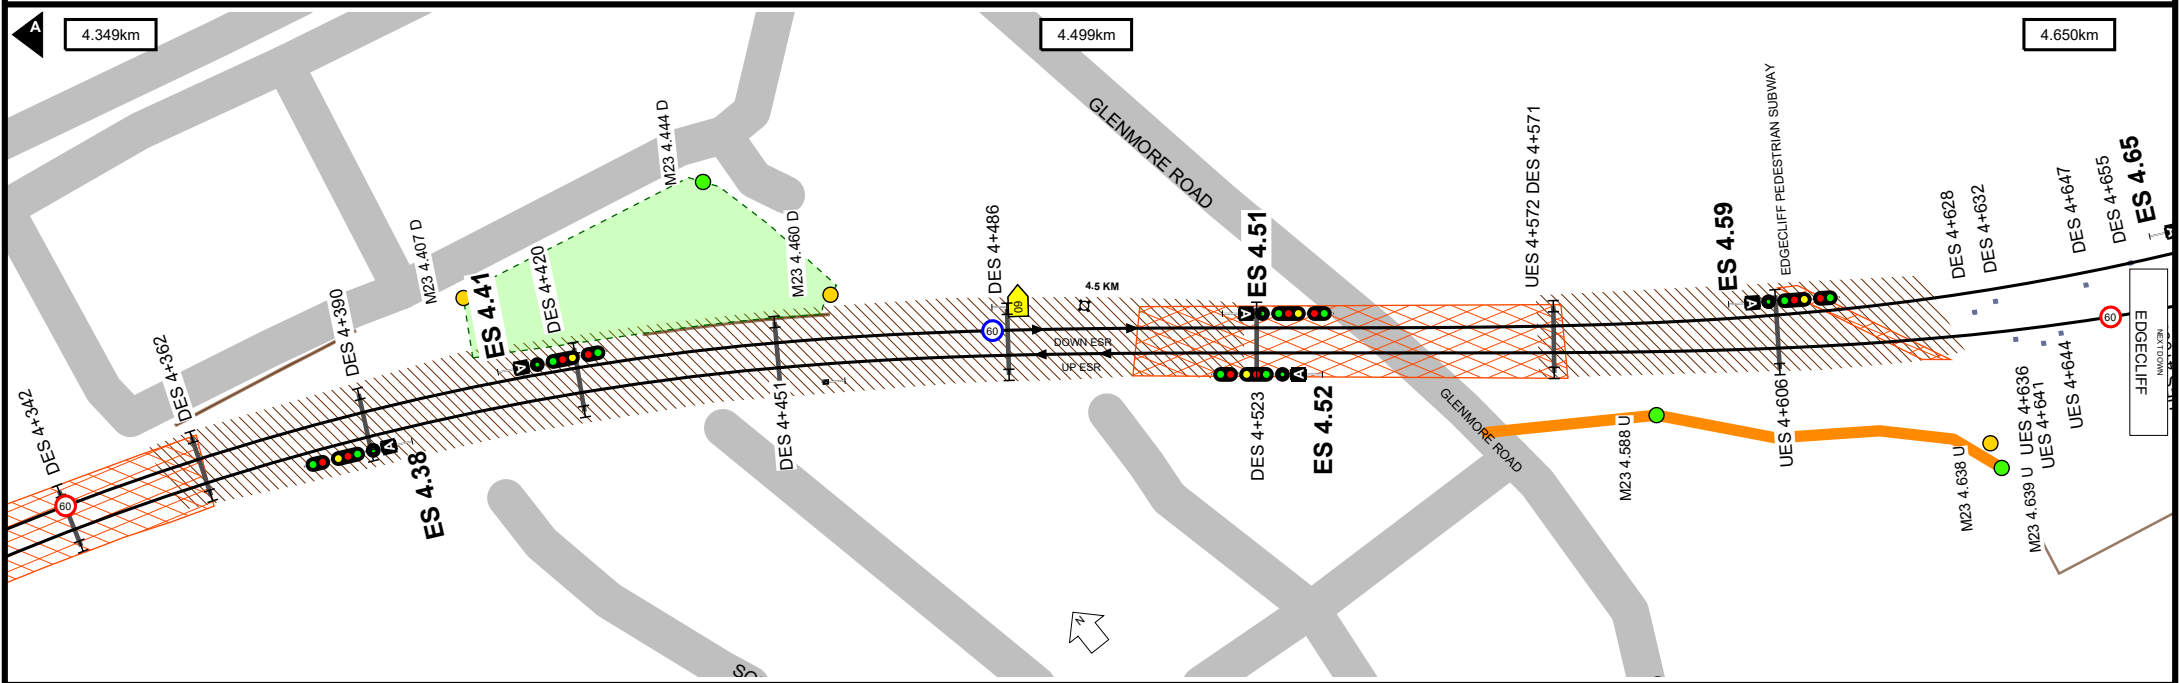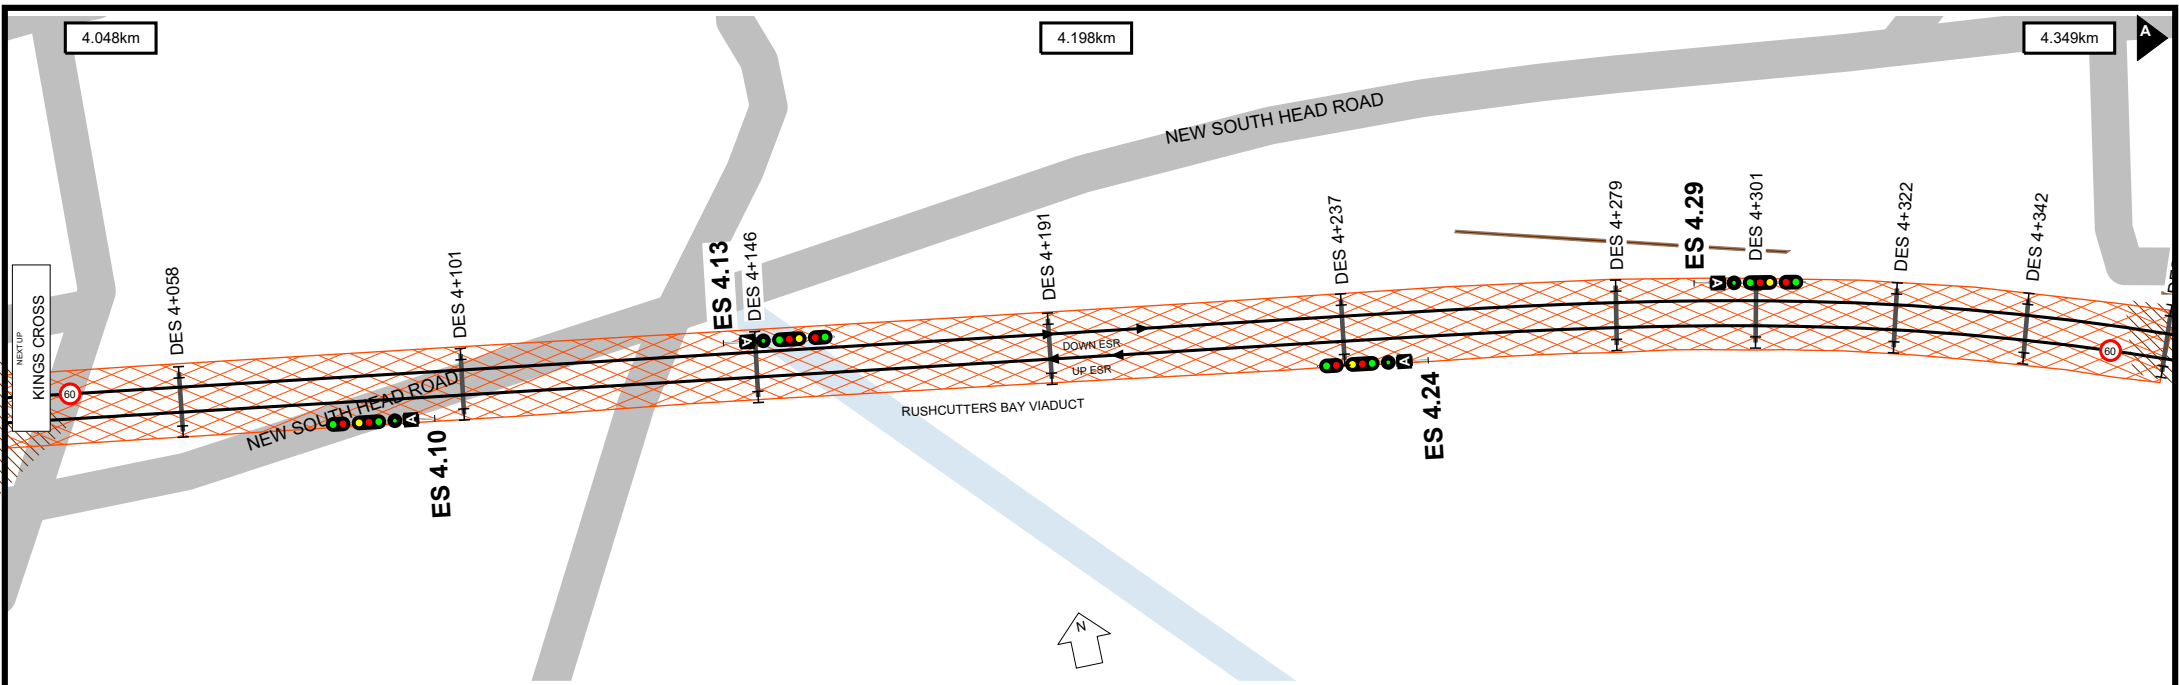


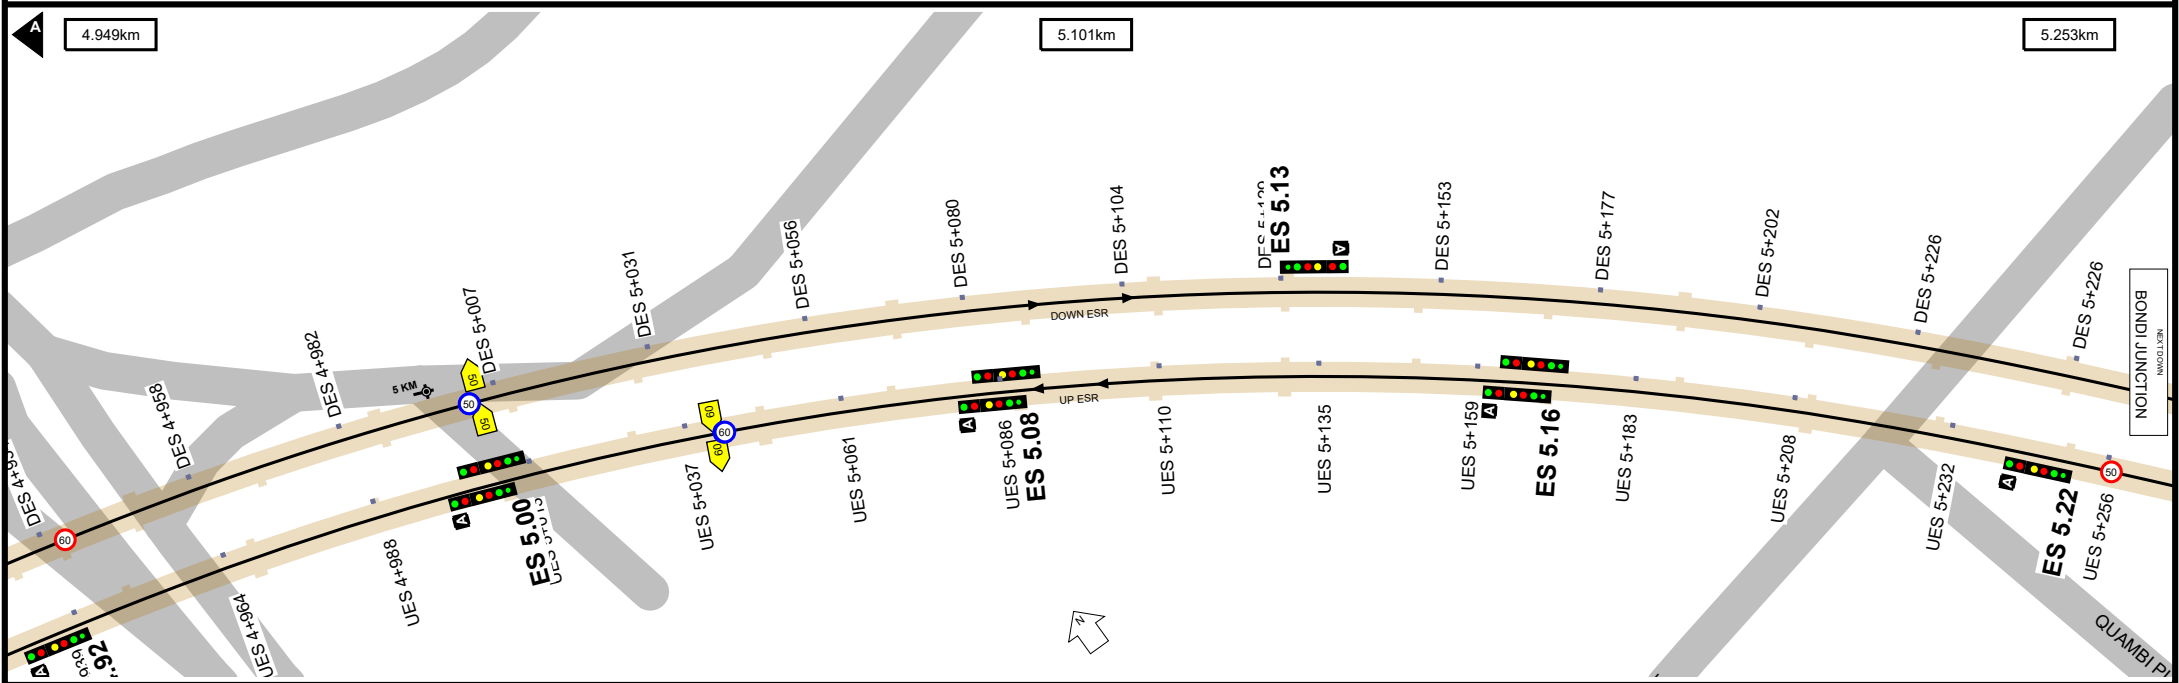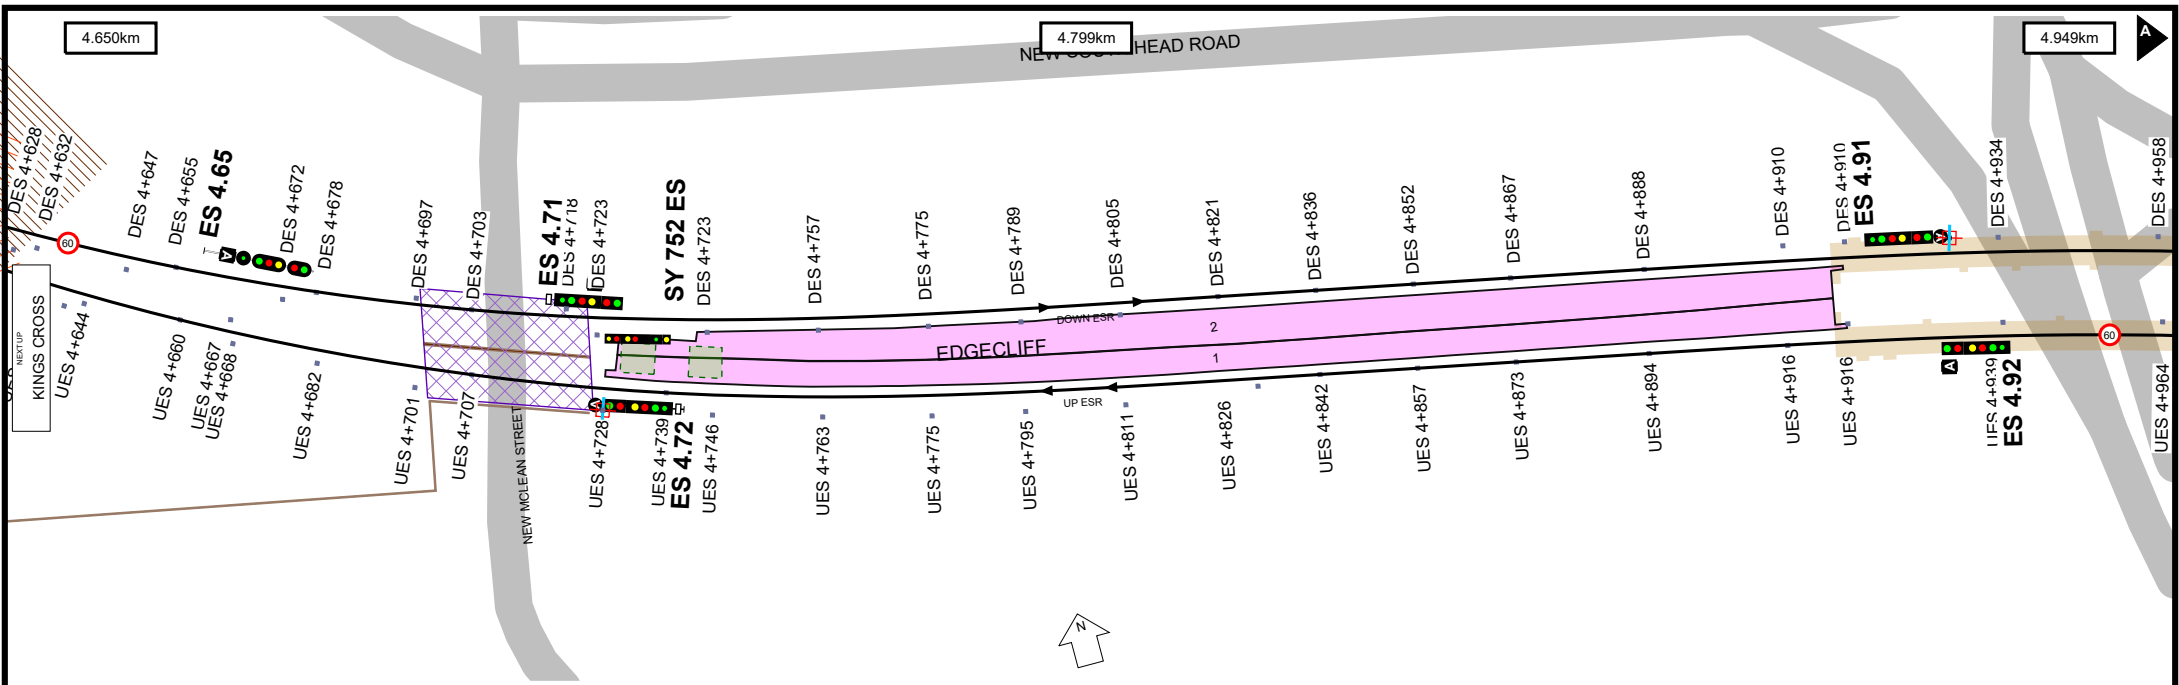

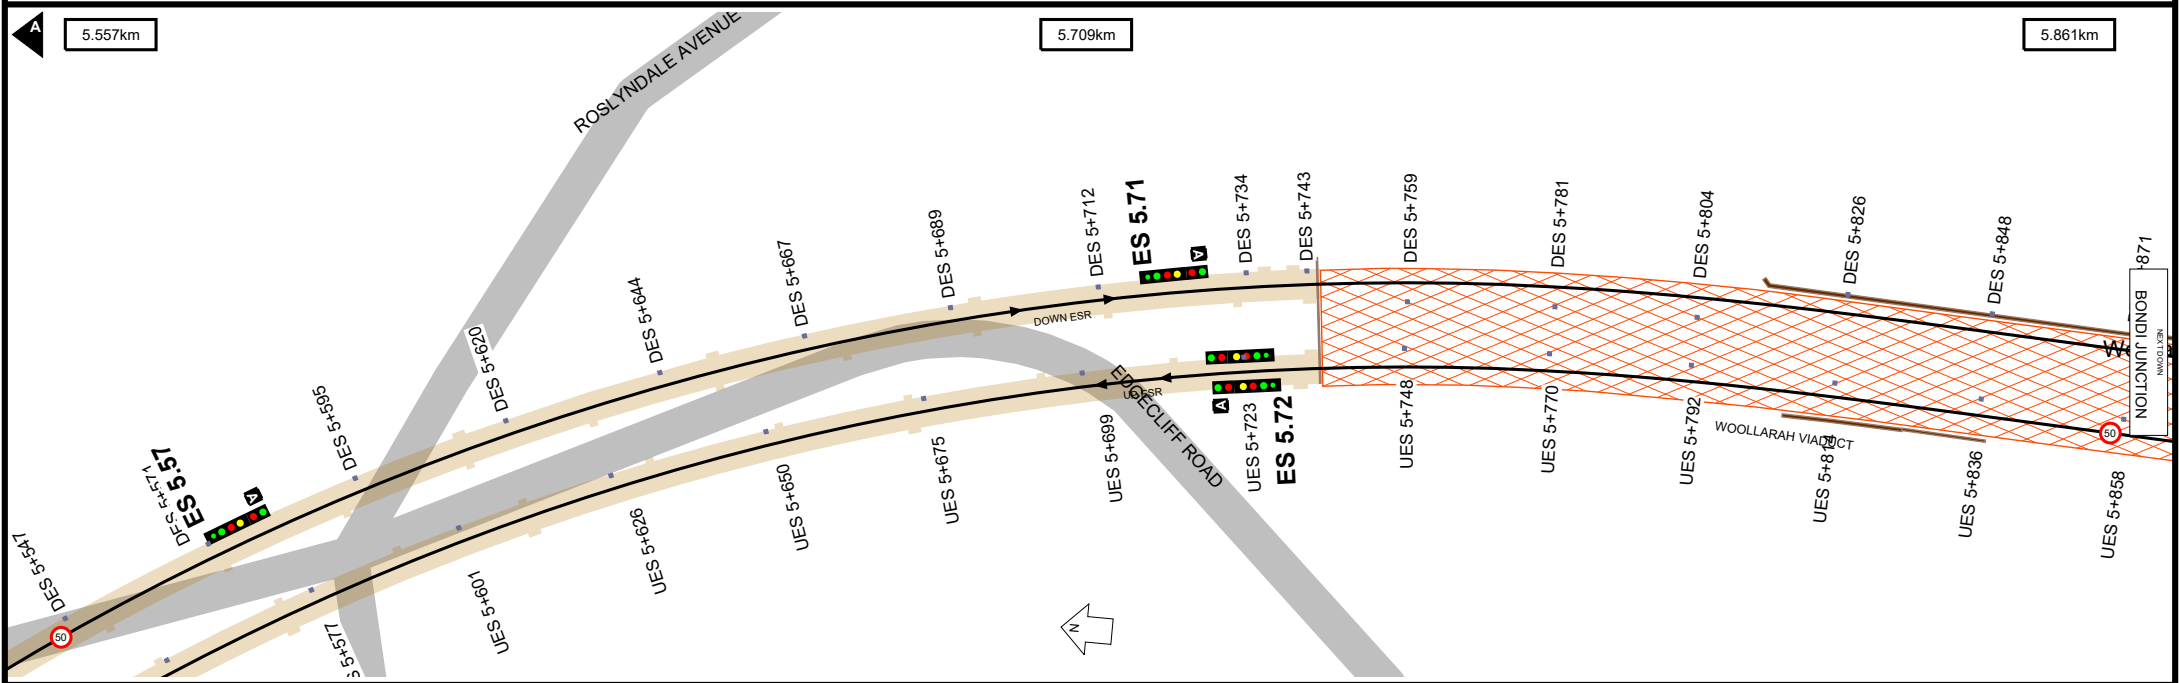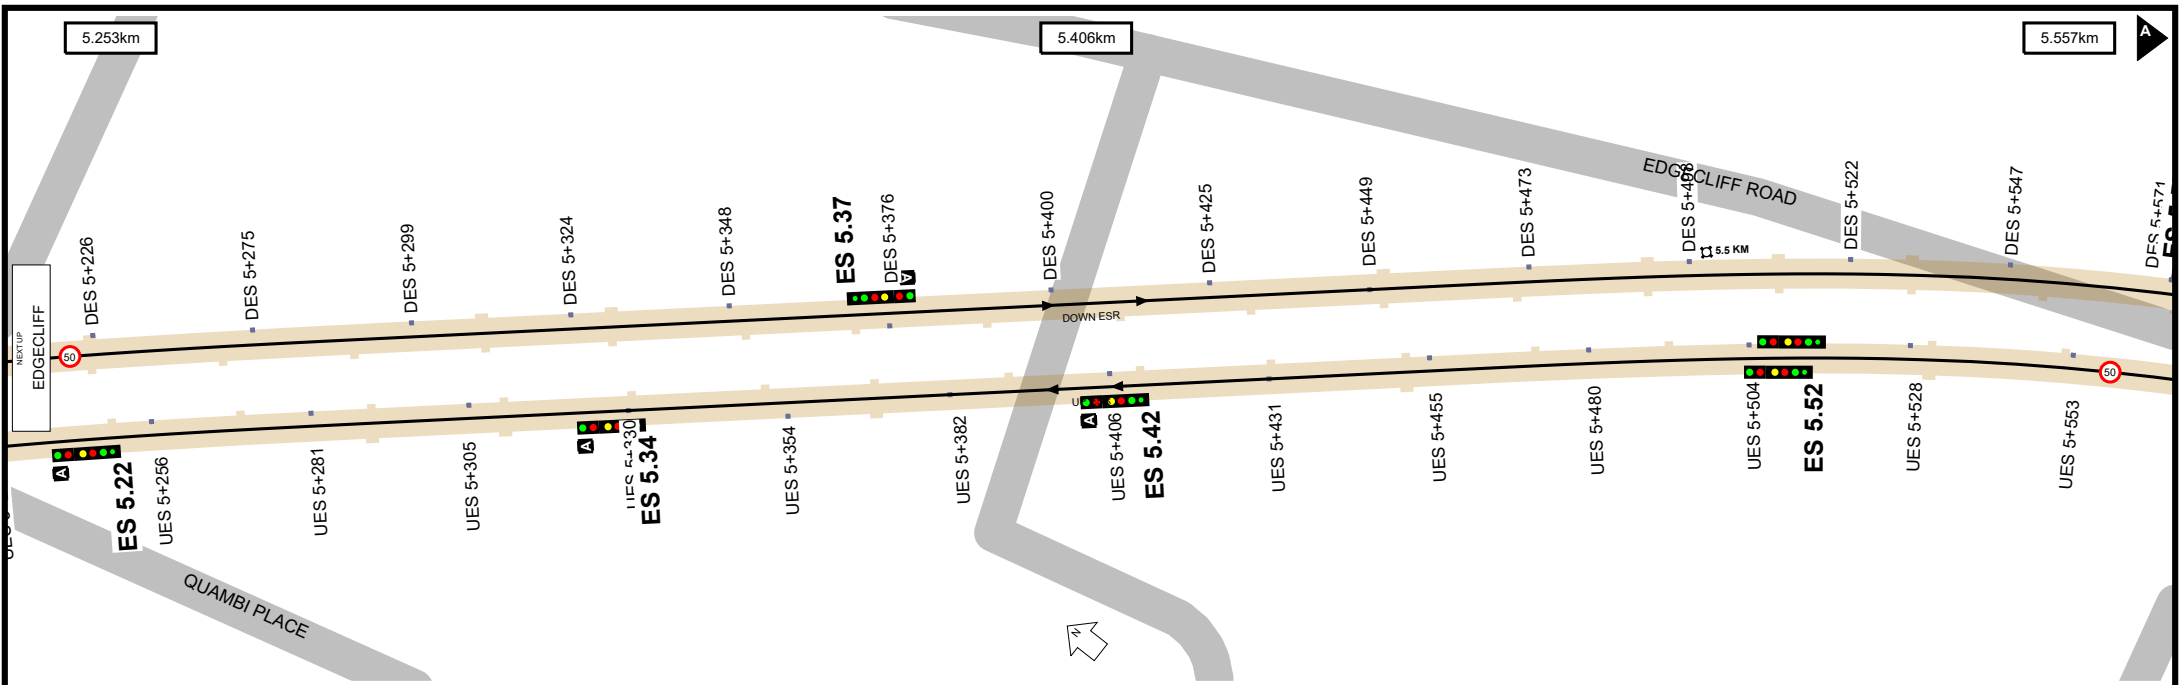

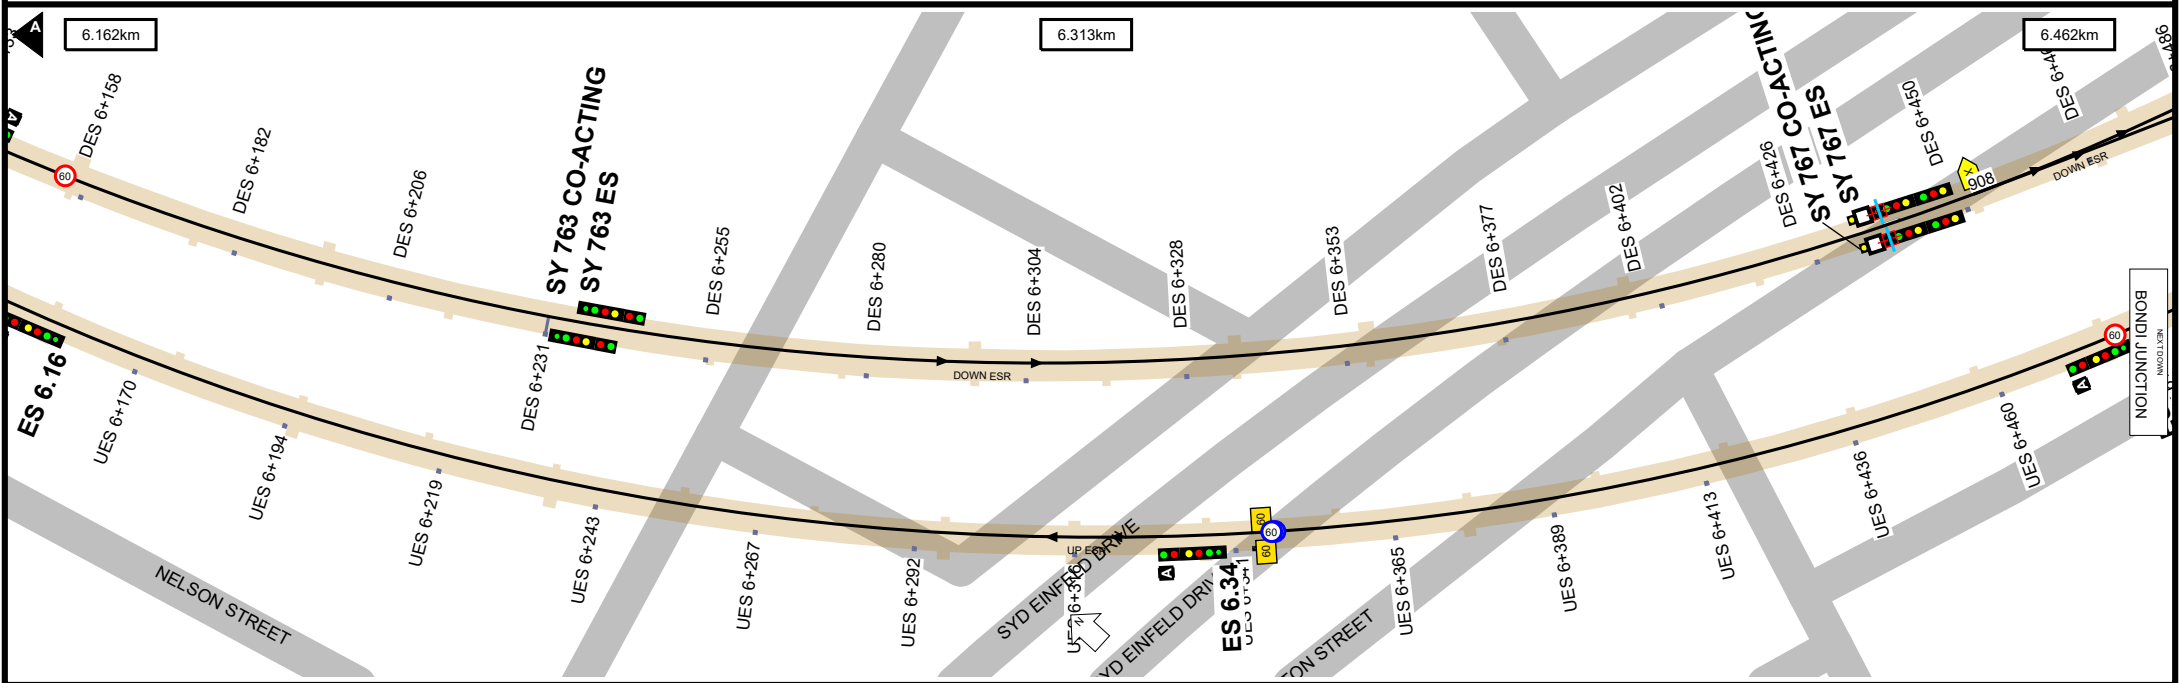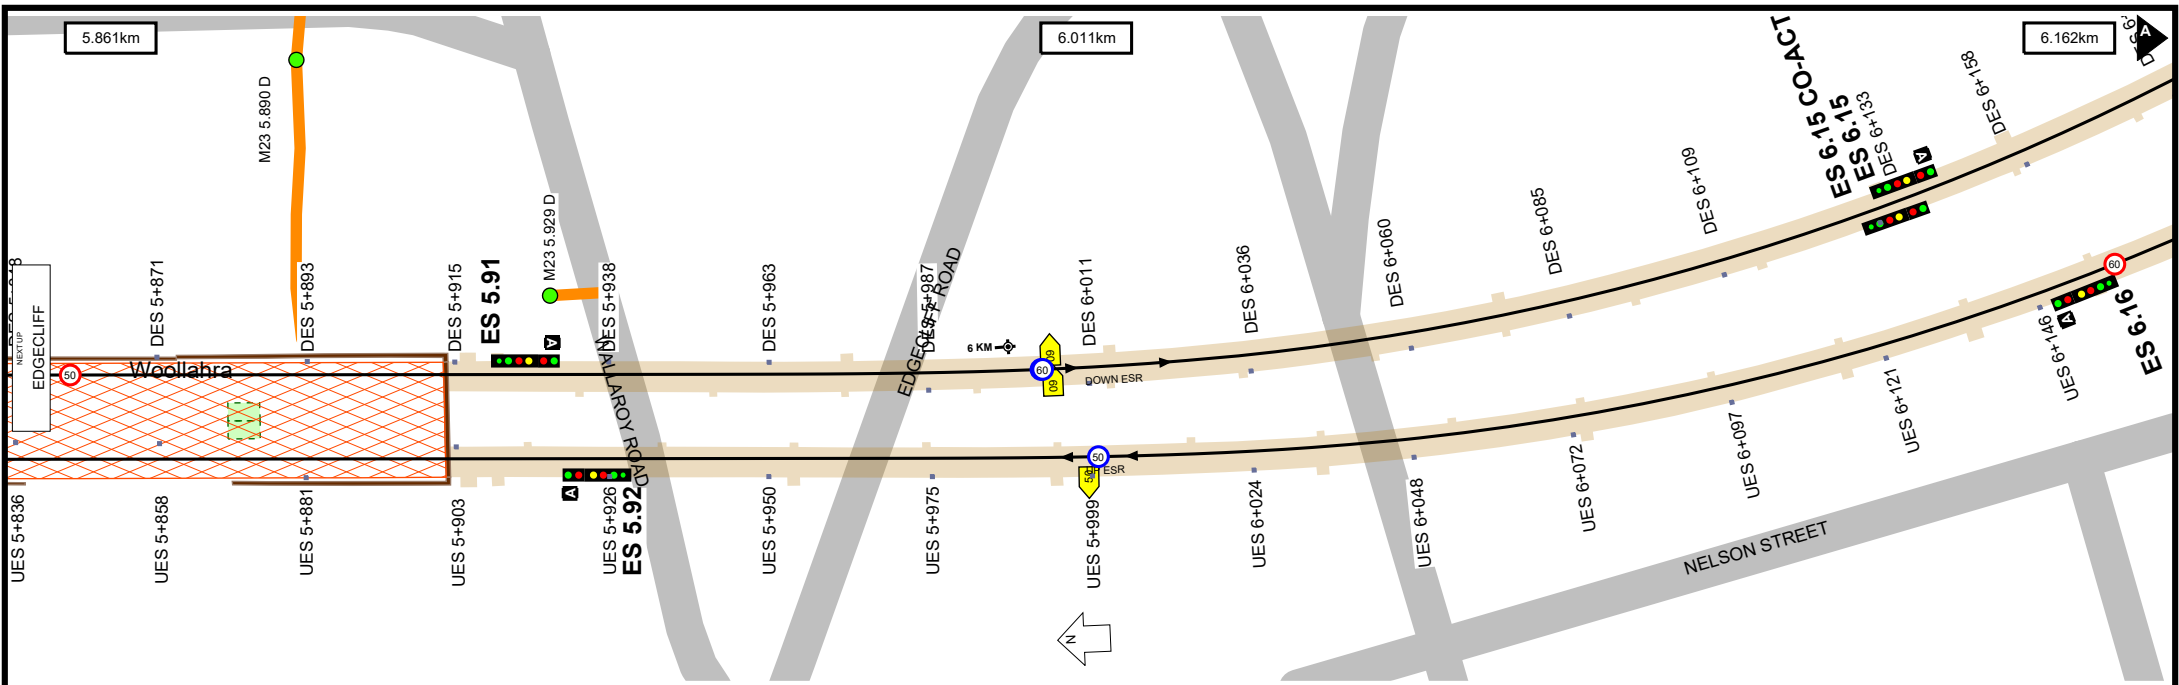

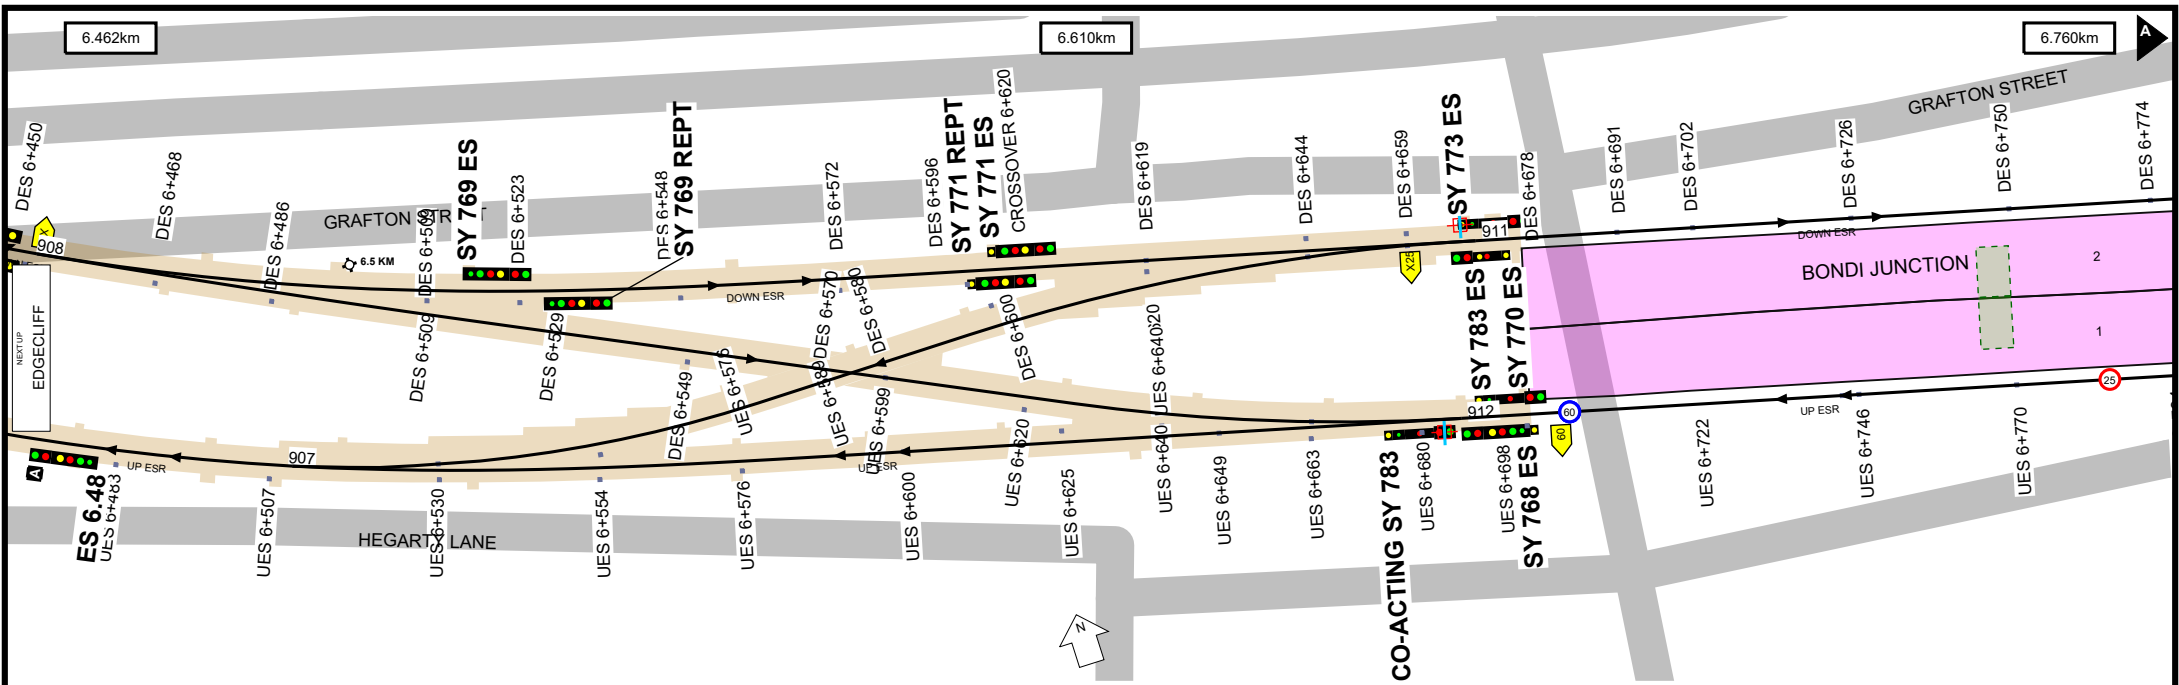

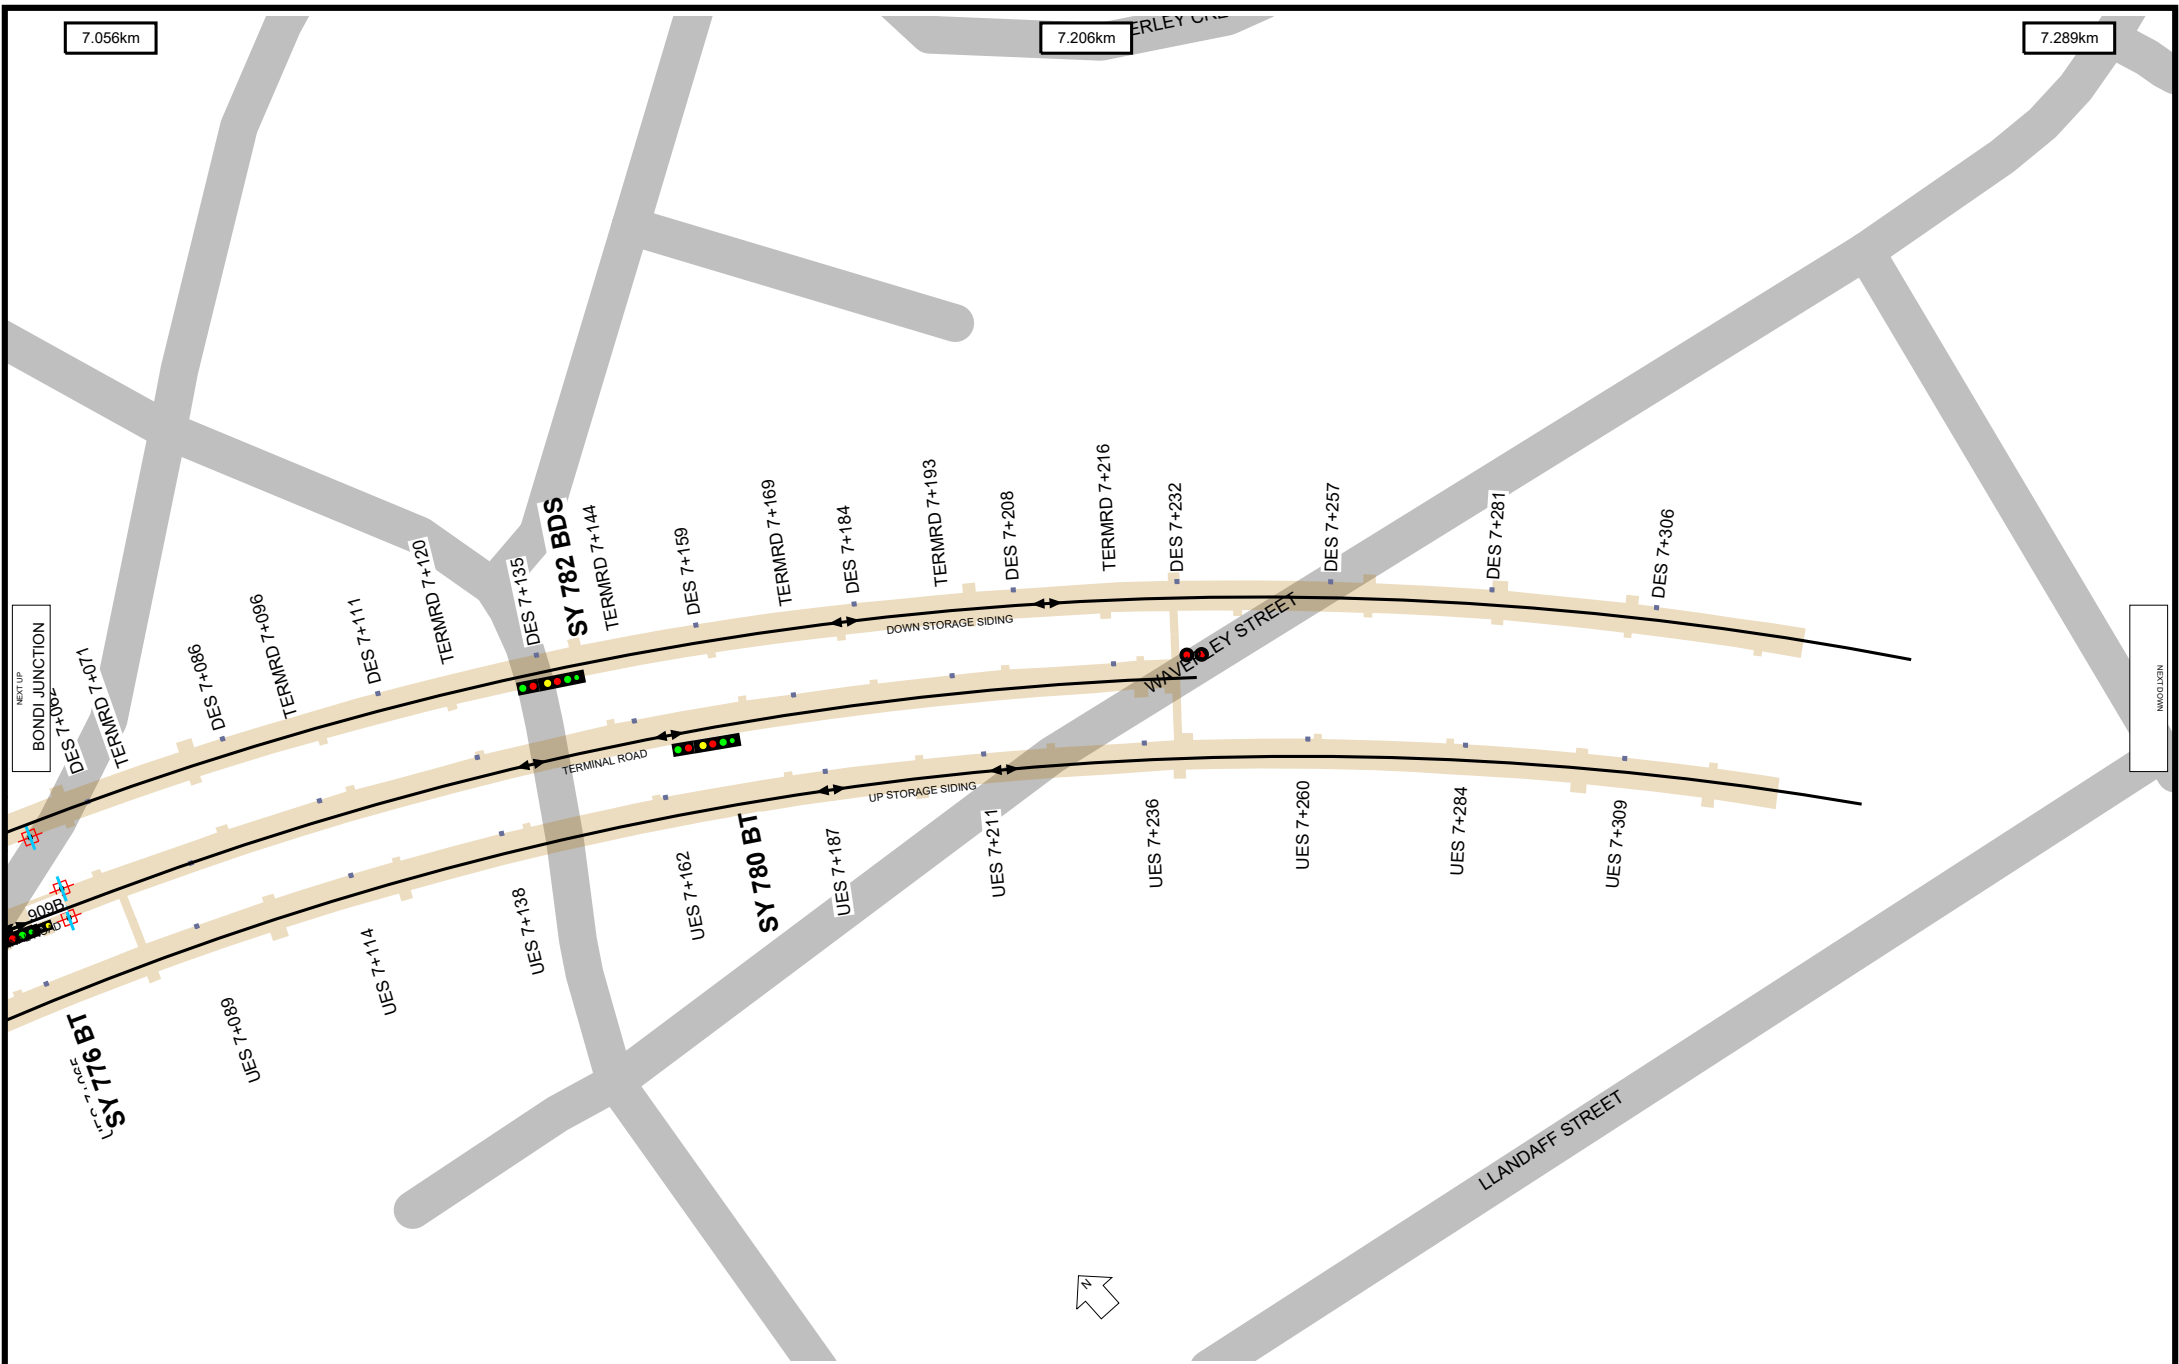

Location Index

55 MARKET ST SYDNEY	4	WOOLLAHRA	11
ART GALLERY SUBSTATION	6		
ART GALLERY TRACTION SUBSTATION	6		
BONDI JCT	13		
BONDI JCT SCTN HUT	13		
CENTRAL	2		
CENTRAL ESR	2		
EDGECLIFF	10		
EDGECLIFF SUB STN	9		
EDGECLIFF TRACTION SUBSTATION	9		
HAY ST PUMPING STATION	3		
KINGS CROSS	7		
KINGS CROSS PUMPING STATION	8		
L1 477 PITT STREET SYDNEY	3		
L10 477 PITT STREET SYDNEY	3		
L11 477 PITT STREET SYDNEY	3		
L12 477 PITT STREET SYDNEY	3		
L13 477 PITT STREET SYDNEY	3		
L17 477 PITT STREET SYDNEY	3		
L18 477 PITT STREET SYDNEY	3		
L19 477 PITT STREET SYDNEY	3		
L2 477 PITT STREET SYDNEY	3		
L21 477 PITT STREET SYDNEY	3		
L25 477 PITT STREET SYDNEY	3		
L26 477 PITT STREET SYDNEY	3		
L27 477 PITT STREET SYDNEY	3		
L3 477 PITT STREET SYDNEY	3		
L4 477 PITT STREET SYDNEY	3		
L7 477 PITT STREET SYDNEY	3		
L8 477 PITT STREET SYDNEY	3		
L9 477 PITT STREET SYDNEY	3		
MARTIN PLACE	5		
MARTIN PLACE PUMPING STATION	5		
TOWN HALL	4		
TOWN HALL ES	4		
TOWN HALL NS	4		


Bridge Index

CENTRAL PEDESTRIAN SUBWAY	2
DEVONSHIRE STREET PEDESTRIAN	
SUBWAY	2
EDDY AVENUE	2
EDDY AVENUE PEDESTRIAN SUBWAY	2
EDDY AVENUE TRAM BRIDGE	2
EDGECLIFF PEDESTRIAN SUBWAY	9
GLENMORE ROAD	9
HAY STREET	2
NEW MCLEAN STREET	10
RUSHCUTTERS BAY VIADUCT	9
SUBWAY (MULTI SERVICE TUNNEL)	2
WOOLLARAH VIADUCT	11
WOOLLOOMOOLOO VIADUCT	7

Track & Point

-  Existing Track Centreline
-  Under Construction / Service Withdrawn
-  Proposed Track
-  Turnout Point
-  Catch Point
-  Derail Point
-  Turntable

Signal & Sign

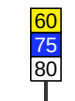-  Signal
-  Warning Light
-  Warning Light - Double
-  End Yard Limit Sign
-  Yard Limit Sign
-  Speed Sign

Station

-  Platform

Kilometre Post

-  Whole Kilometre Post
-  Half Kilometre Post

Corridor Access

-  Access Gate
-  Pedestrian Access Gate
-  Access Road

Safety

-  Refuge

Road

-  Public Road

Level Crossing & Take Off

-  Level Crossing Boundary
-  Level Crossing Location

Bridge

-  Overbridge
-  Underbridge
-  Rail Flyover
-  Rail Dive
-  Pedestrian Footbridge
-  Pedestrian Subway

Tunnel

-  Tunnel Section Coverage

Embankment

-  Embankment

Cutting

-  Cutting

Wall

-  Wall

Culvert

-  Culvert

Waterway

-  Waterway

Substation

-  Substation Boundary

Overhead Wiring Structure

-  OHWS
-  OHWS Centreline
-  Wood Pole

Additional Map Features

-  Track Name & Direction Indicator
-  Maximum Train Entry Speed Indicator
-  Maximum Train Speed Change Indicator
-  Kilometrage Reference Indicator
-  Map Strip Join Indicator
-  Next Station Up
-  Next Station Down