
weekly notice

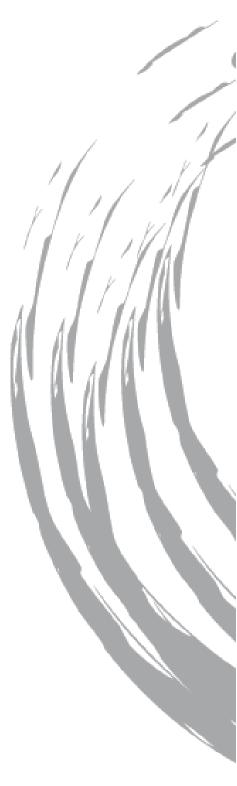

Monday, 16 October 2023

RailSafe

Sunday, 22 October 2023



See online for all Safeworking Information

www.railsafe.org.au

Safeworking information, including Weekly Notices and SAFE Notices, is available on the RailSafe website.

By accessing Weekly Notices and SAFE Notices online, you will receive safety information more quickly. Weekly Notices remain on the RailSafe website for two years; Permanent and Temporary SAFE Notices remain online as long as they are current.

Anyone needing back issues of Weekly Notices and SAFE Notices should contact the Network Rules unit.

If you are outside Sydney Trains, you can reach the RailSafe website via the following address:

www.railsafe.org.au

Other Safeworking documents, such as Network Rules, Network Procedures, Network Local Appendices, Safeworking Policies, SafeTracks flyers, and contractor information are also available online.

Director Safety and Standards Sydney Trains

Continued on next page

CONTENTS

PUBLICATION DEADLINES AND SUBMISSION OF ARTICLES	4
SYDNEY YARD (CENTRAL) – MTMS3 STAR PHASE 2 STAGE 1A -	
REMOVAL OF 200 CATCHPOINTS (DIAGRAM)	5
SYDNEY AREA (REDFERN) – UPGRADE SY410 SIGNAL TO LED TYPE	6
KANGY ANGY MAINTENANCE FACILITY ADDITIONAL MF WORKS PROJECT (DIAGRAM)	7
SYDNEY AREA (REDFERN) – PROVISION OF CO-ACTING SIGNAL AND UPGRADE SY440 SIGNAL TO LED TYPE	10
THORNLEIGH (NORTH) – PLATFORM 1 GUARDS INDICATORS UPGRAE TO LED	DE 11
THORNLEIGH (NORTH) – STAGE 1A FRAME C CONVERSION TO MOTO OPERATION	DR 12
MEADOWBANK (NORTH) – PLATFORM 1 GUARDS INDICATOR UPGRA TO LED	DE 13
STATUS OF TOM NOTICES	14
STATUS OF PERMANENT SAFE NOTICES	16
STATUS OF NETWORK MANUALS AND FORMS	17
DISTRIBUTION OFFICERS	19



PUBLICATION DEADLINES AND SUBMISSION OF ARTICLES

Dates of the next four Weekly Notices and deadlines for articles are:

Weekly Notice	For Week	Deadline
44	23/10/2023 – 29/10/2023	26/09/2023
45	30/10/2023 - 05/11/2023	03/10/2023
46	06/11/2023 – 12/11/2023	10/10/2023
47	13/11/2023 – 19/11/2023	17/10/2023

To meet printing and distributing schedules, articles for a Weekly Notice must be received by its deadline.

Articles submitted after a deadline will be published in the next issue of the Weekly Notice. This may result in information not being distributed in time for it to be acted upon.

When submitting articles, please include your name, position title, telephone numbers and email address at the end of the articles as shown below:

Steve Swanson

Network Rules SpecialistTel:02 8922 4183 (external)2 4183 (internal)Email:stephen.swanson@transport.nsw.gov.au



SYDNEY YARD (CENTRAL) – MTMS3 STAR PHASE 2 STAGE 1A - REMOVAL OF 200 CATCHPOINTS

Commencing at 0200 hours on **Saturday, 28 October 2023**, and continuing until 0200 hours on Monday, 30th October 2023, the following works will be carried out:

- 200 catchpoints on platform 11 road will be removed.
- The Sydney Yard Illawarra ATRICS panel will be updated to reflect the new layout.
- A Drivers Diagram showing the new arrangement appears in this Weekly Notice.


VER30062023 DIAGRAM VER30062023

Adam Toffolo

Signalling Commissioning Engineer, JMDR Mobile: 0416 942 861 Email: adam.toffolo@jmdr.com

Joe Trinh


Senior Signal Design Engineer, JMDR Mobile: 0411 566 162 Email: joe.trinh@jmdr.com

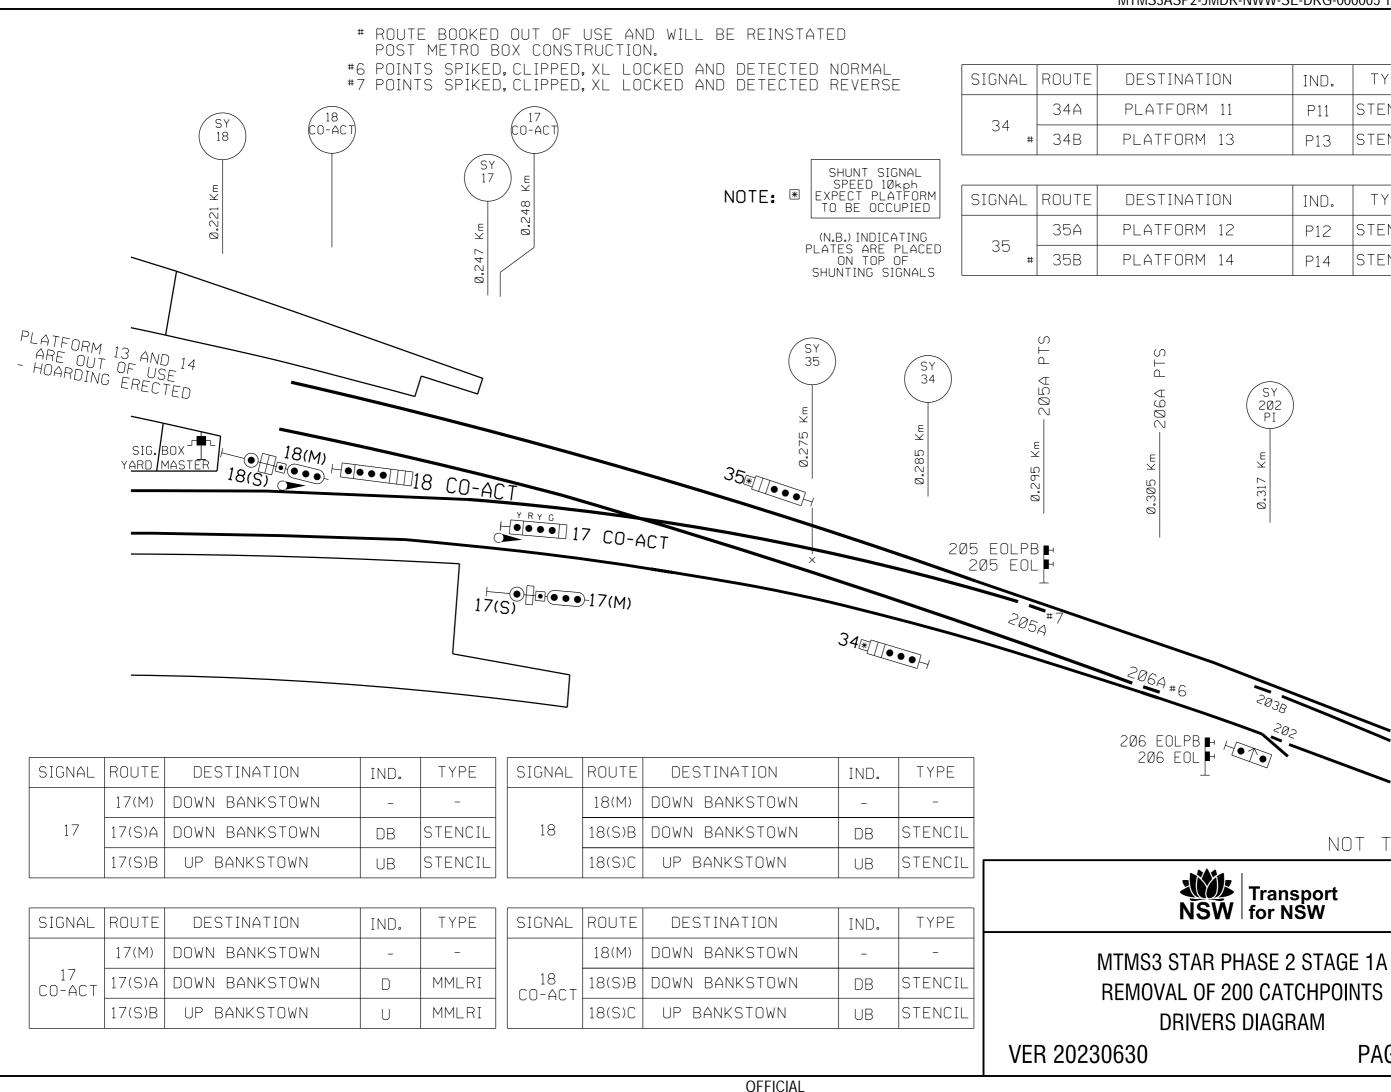

MTMS3ASP2-JMDR-NWW-SE-DRG-000005 Teambinder Rev: 00

STINATION	IND.	TYPE
ATFORM 11	P11	STENCIL
ATFORM 13	P13	STENCIL

STINATION	IND.	TYPE
ATFORM 12	P12	STENCIL
ATFORM 14	P14	STENCIL

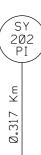

NOT TO SCALE

PAGE 1 OF 1

VERSION DATE: 08/08/2023 ЧDR



SYDNEY AREA (REDFERN) – UPGRADE SY410 SIGNAL TO LED TYPE

Commencing at 0700 hours on **Saturday, 28 October 2023,** and continuing until 2200 hours on Sunday, 29 October 2023, the following work will be carried out:

- Signal SY410 on Up Suburban will be upgraded to LED type signal and the OH plate will be removed.
- Control and indications on the Control Panel remain unchanged.

VER07082023

Neil Hook

Commissioning Manager Signalling • Engineering & Maintenance Mob: 0423 636 577 Email: neil.hook@transport.nsw.gov.au

Yung Hui

Signal Design Engineer Signal Design, Signalling and Control Systems, Engineering and Systems Integrity Tel: 02 8574 2996 (external) 4 2996 (internal) Email: yung.hui@transport.nsw.gov.au



KANGY ANGY MAINTENANCE FACILITY ADDITIONAL MF WORKS PROJECT

NOTE:COMPLETION DATE AS ADVERTISED IN WN 41 IS NOW CHANGED TO 30 OCTOBER 2023.

Commencing at 0200 hours on **Tuesday, 17 October 2023**, and continuing until 0200 hours on Monday, 30 October 2023, the following works will be carried out:

Signals

The final signalling arrangements are shown on the Drivers Diagram published in this Weekly Notice. The new and altered signals will display indications in accordance with Network Rules.

Additional LED-type, position light dwarf shunt signals and route indicators (where provided) will be brought into use as shown in the new and altered signal route designations table below.

Signal	Route	Km	Status	Destination	Indication	Remarks
KY225	225(S)E	94.449	Existing	Road 5	Yellow + "5"	New Route added for Road 5
KY227	227(S)E	94.449	Existing	Road 5	Yellow + "5"	New Route added for Road 5
KY238	238(S)A	94.630	New	Departure Road (KY214)	Yellow + "DR"	New Route
	238(S)B		New	Arrival Road	Yellow + "AR"	New Route
	238(S)C		New	Wash Road (KY210)	Yellow + "WR"	New Route
KY268	268(S)	94.866	New	Road 5 (KY238)	Yellow	New Route. Requires Rd.5 OHW ISOL SW "closed".

As a summary, following signal alterations will be done:



Points:

Kangy Angy 315 Point will be brought into service.

Point Number	Status	Remarks
315	Altered	315 previously clipped and XL locked normal will be brought into use.
		New Electro-Pneumatic Style 'A' Unit with In-Bearer Spherolock, HLM MKII point detectors and EOL for emergency manual operation.

Stop Blocks

Existing stop block will be removed as shown in the table below:

Kilometrage (Approx)	Description	Remarks
94.635	Standing Road 5	Existing stop block removed.

Telephones:

A new signal telephone will be provided adjacent to the new 315 points emergency operation lock (EOL).

Speed Limits:

Standing Road 5 and 315 points are within the Maintenance Facility yard area and are subject to the 8km/h yard speed limit.

ATRICS:

No changes required for the ATRICS control system in the Sydney Train Wyong Control Centre.

The new arrangements are depicted in the attached Signalling Arrangement diagram.




DRIVERS DIAGRAM VER 07092023

Jarrad Kircher

Signal Commissioning Engineer, UGL Pty Limited Mob: 0408 116 717 Email: Jarrad.Kircher@greenaspect.net


Andrew Percy


Signal Design Engineer, UGL Pty Limited Mob: 0488 214 443 Email: andrew.percy@ugllimited.com

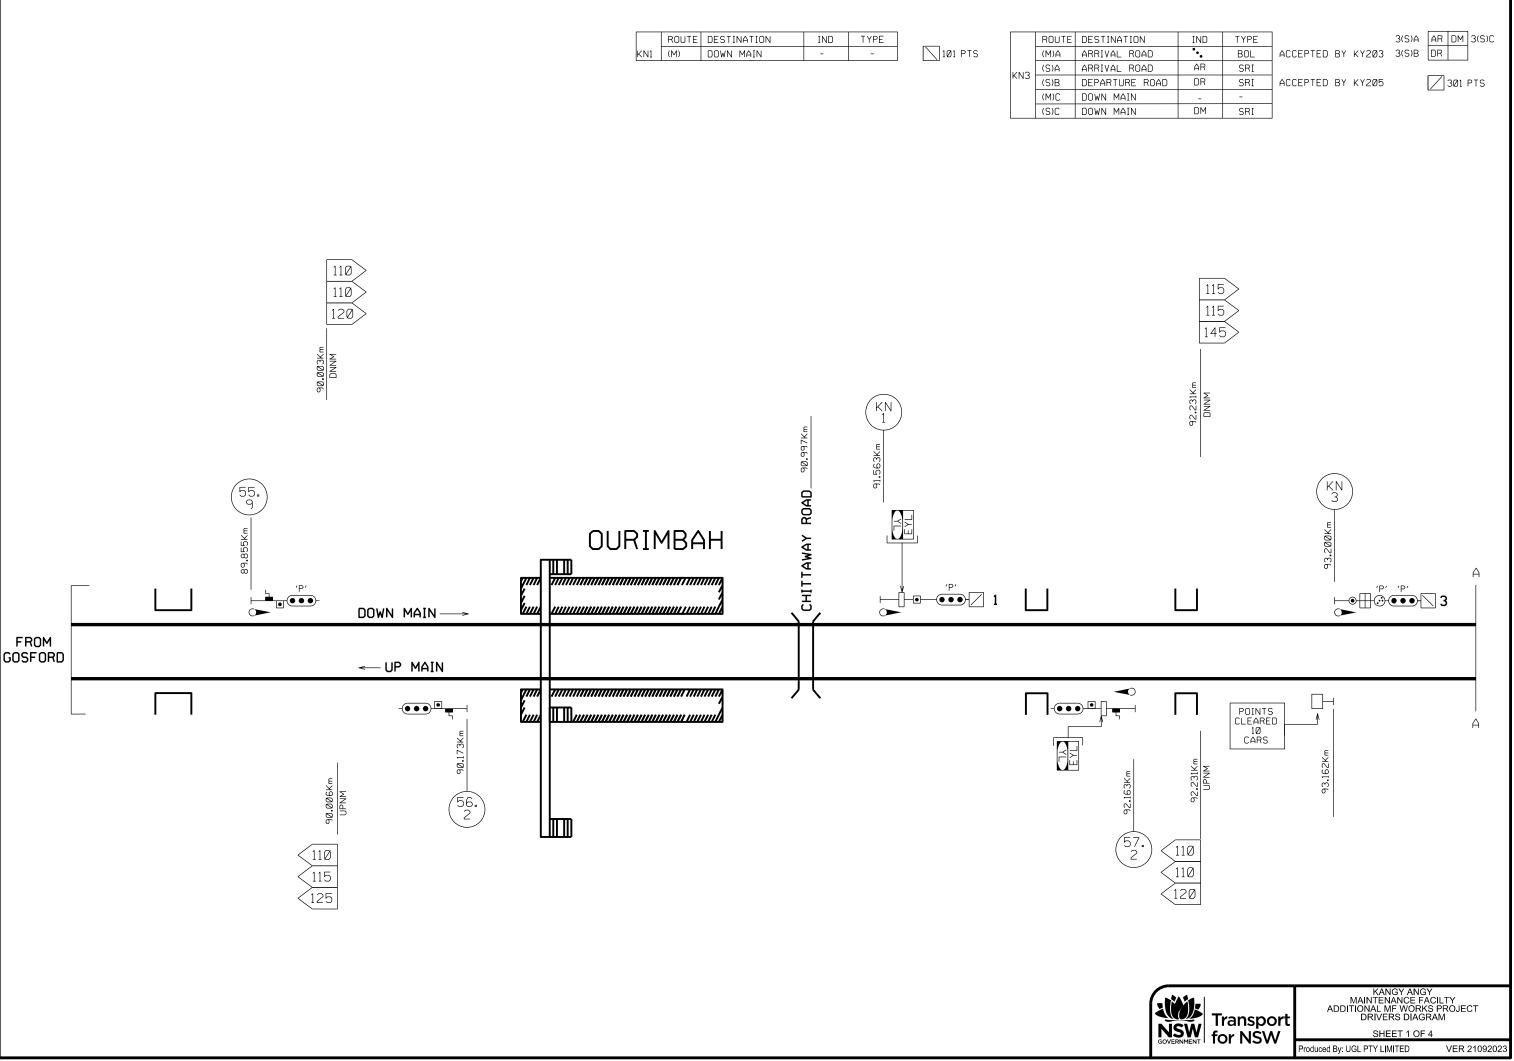


VER 21092023

roduced By: UGL PTY LIMITED

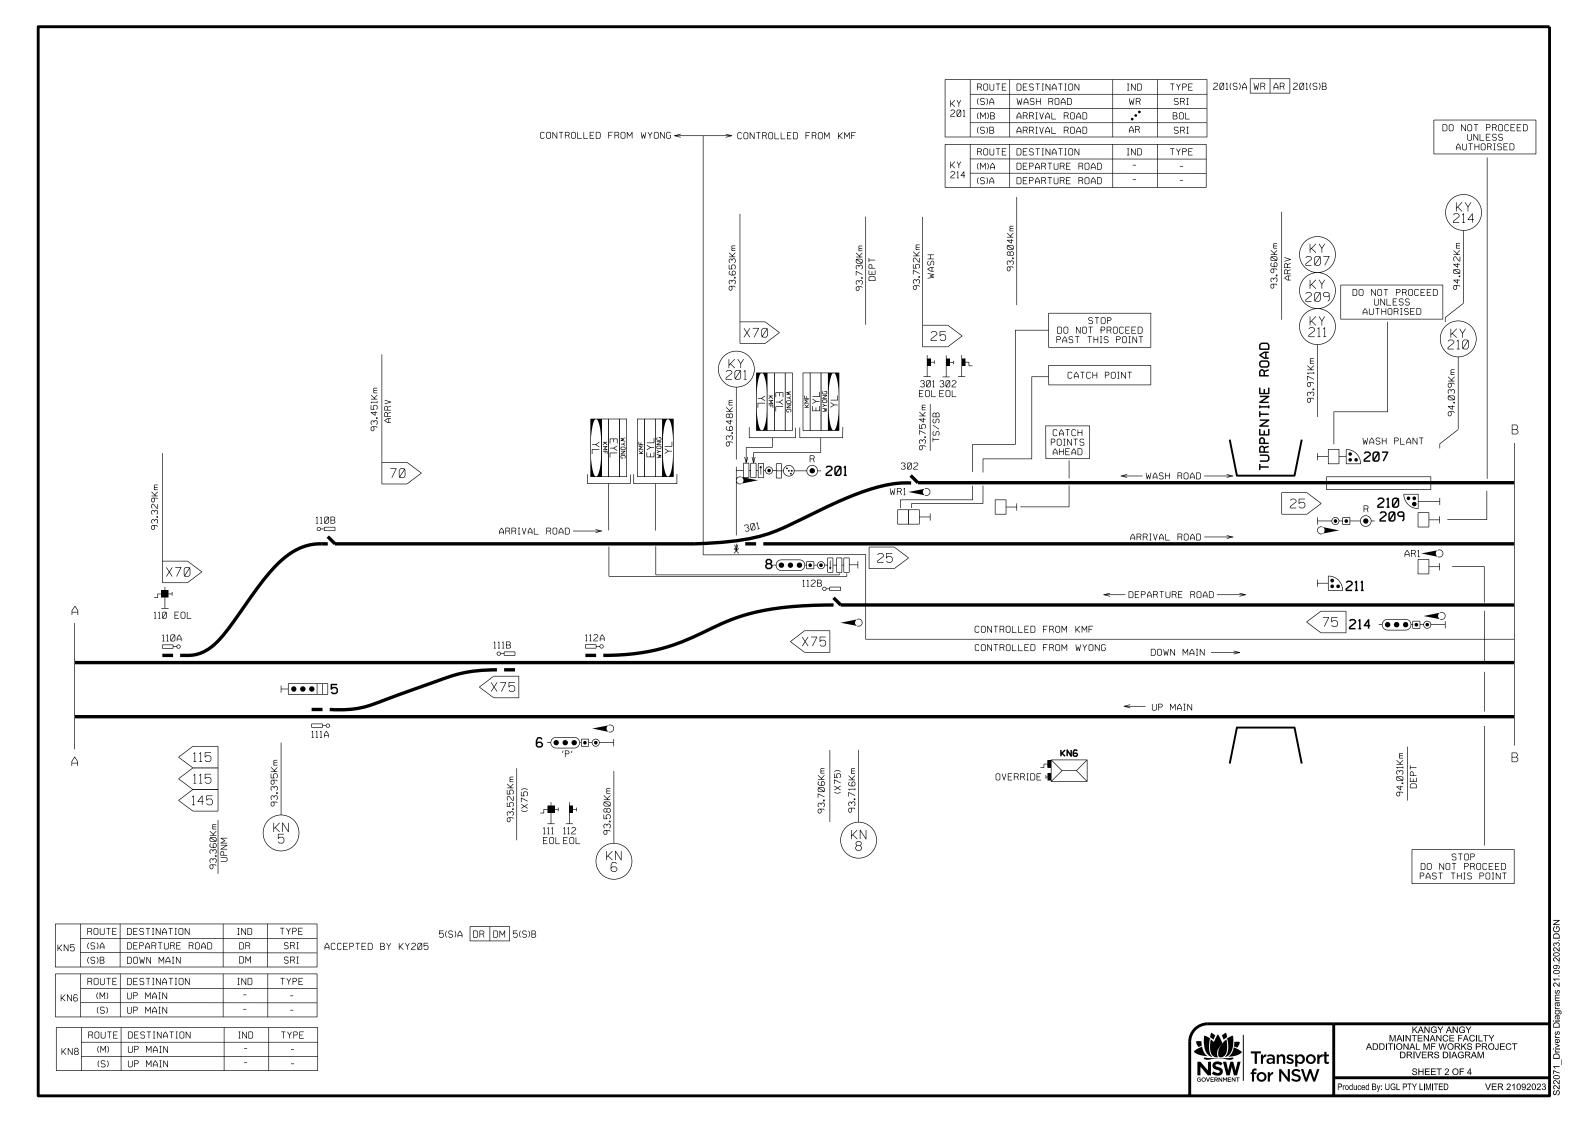

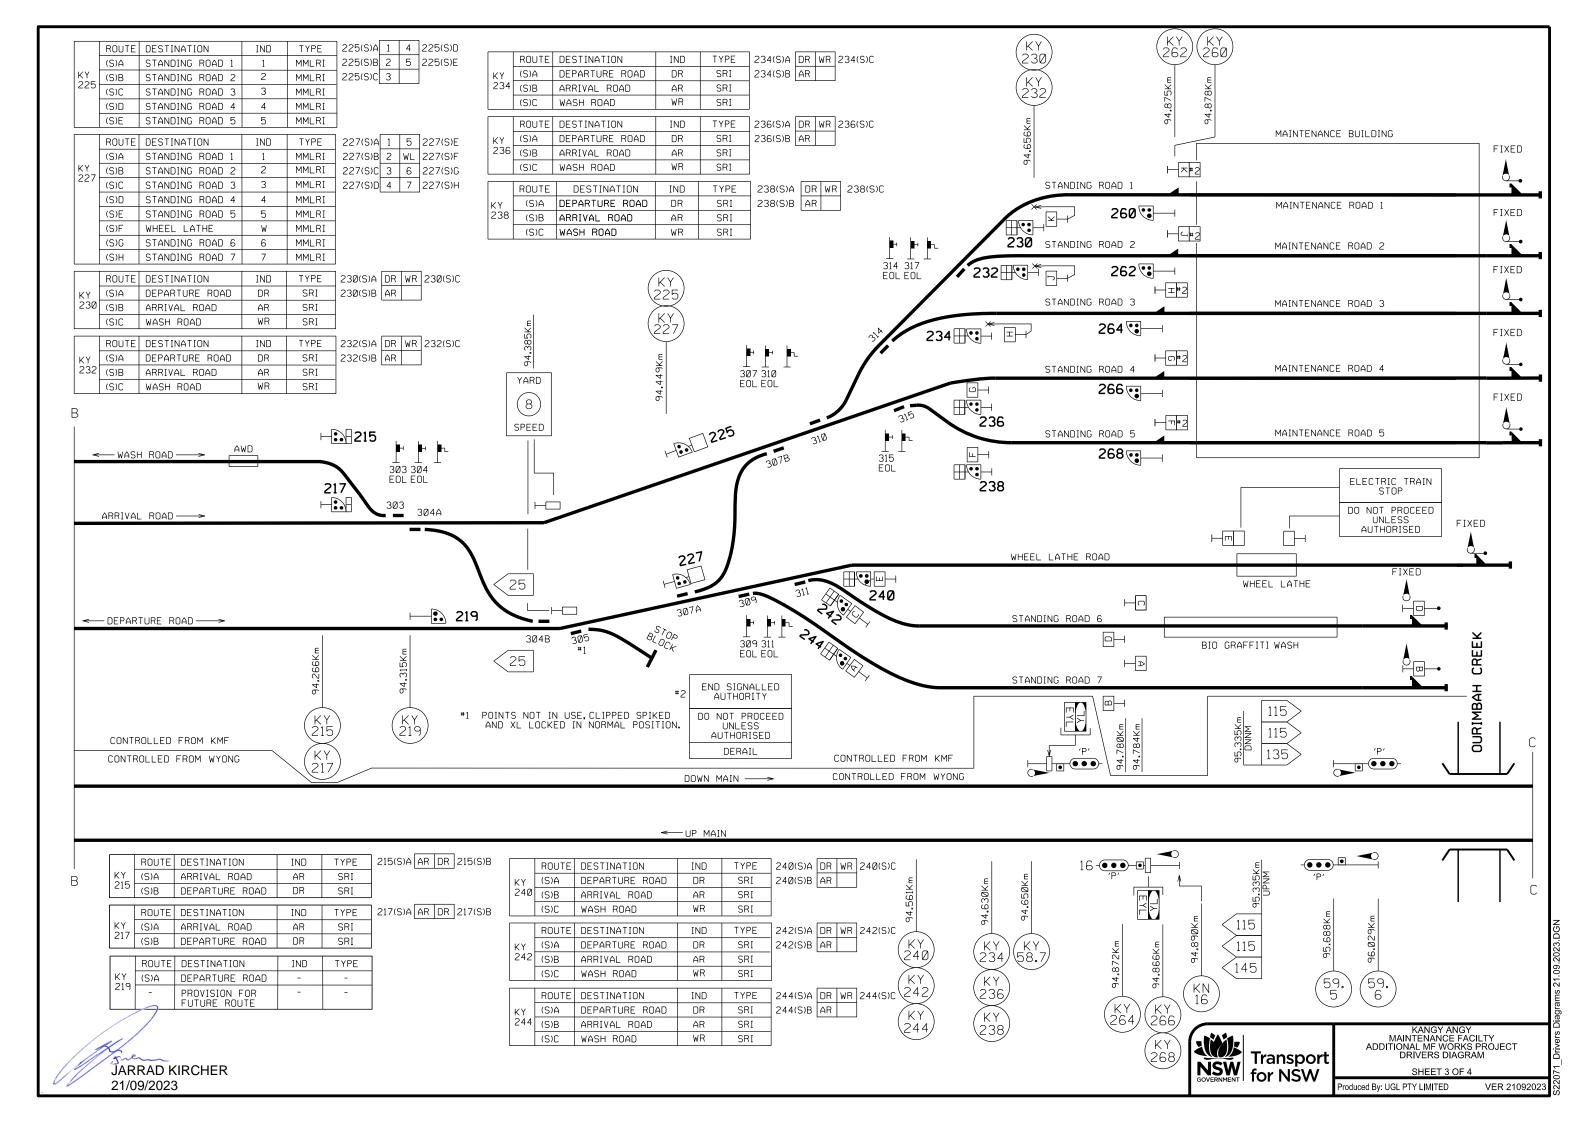

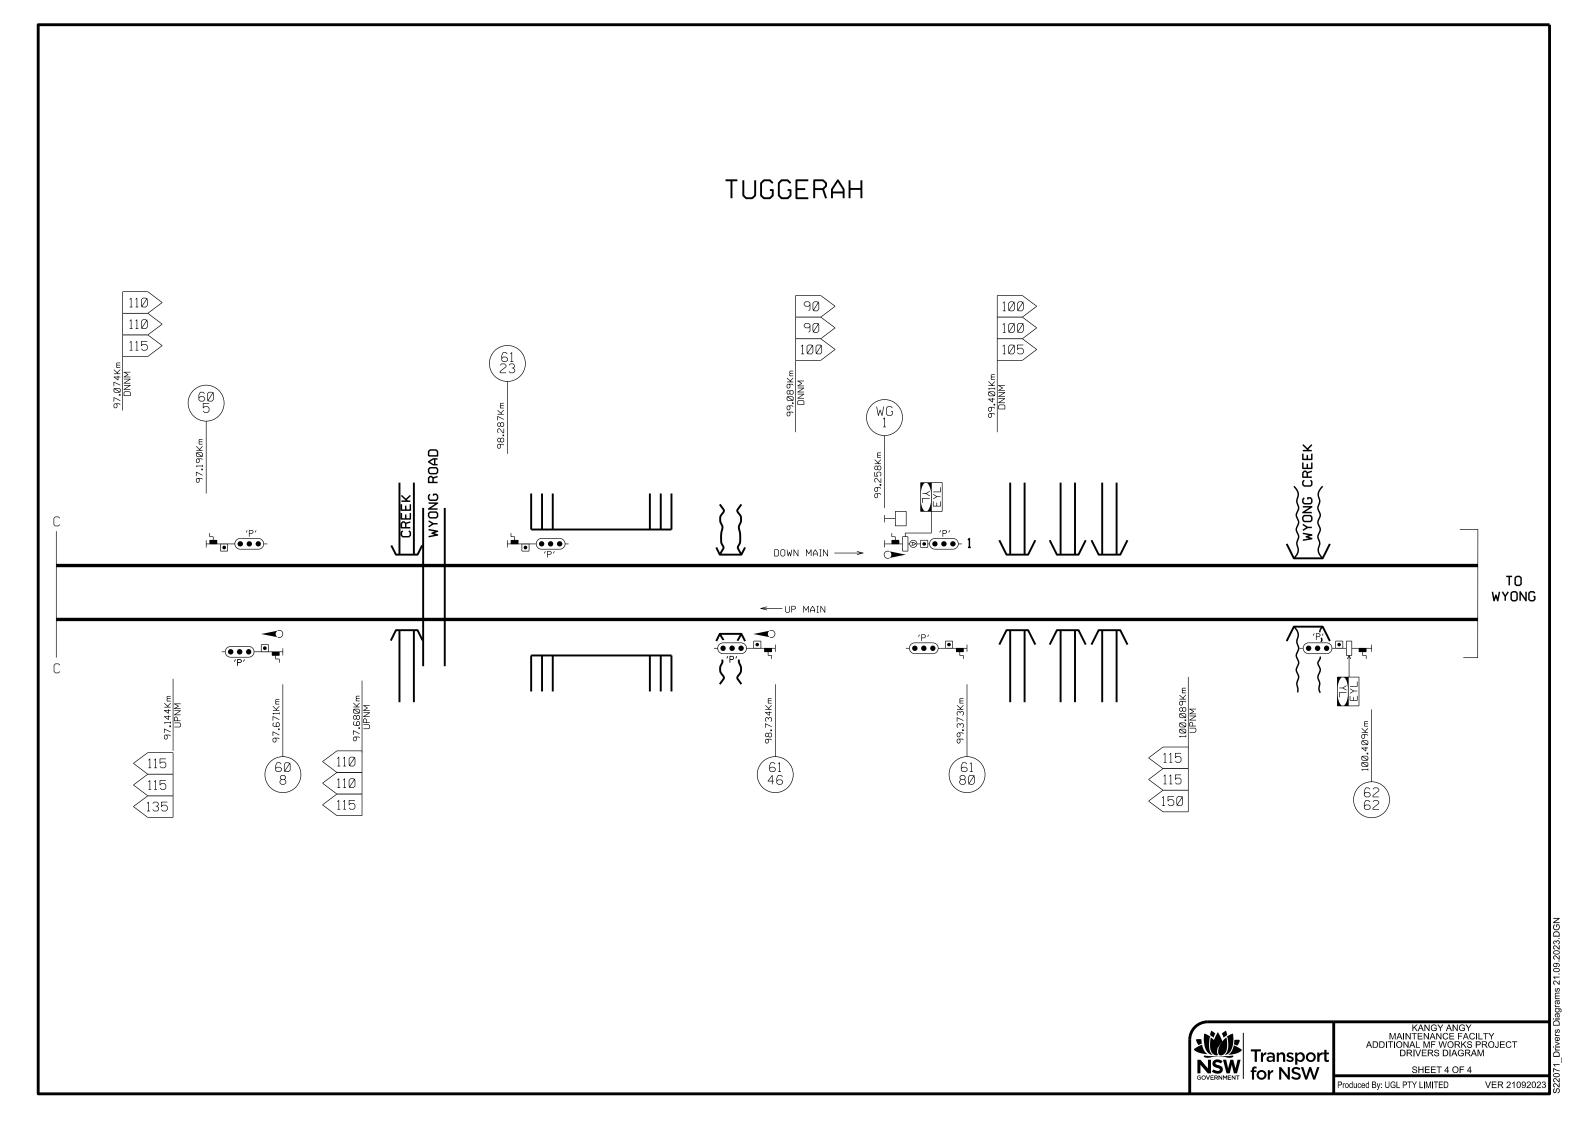



SYDNEY AREA (REDFERN) – PROVISION OF CO-ACTING SIGNAL AND UPGRADE SY440 SIGNAL TO LED TYPE

Commencing at 0600 hours on **Saturday, 28 October 2023**, and continuing until 2200 hours on Sunday, 29 October 2023, the following work will be carried out:

- Signal SY440 will be upgraded to LED type signal and the aspects remain unchanged;
- Signal SY440 will have the existing "Calling On" aspect replaced with a yellow shunt aspect;
- A new Co-acting Signal will be provided, mounted on the wall of the tunnel. The indications displayed will align with those of the main signal;
- The top yellow on SY440 is not in use and will be removed;
- The top yellow on SY440 Co-Acting is not in use and will be fitted with a blanking plate;
- SY440 Co-Acting Signal will be provided and located approximately 5m at the Sydney side of the main Signal;
- Control and indications on the Control Panel remain unchanged.

VER04092023

Patricia Roser

Commissioning Manager, Signalling Engineering & Maintenance Tel: (02) 4223 5091 (external) Mob: 0438 461 351 Email: patricia.roser@transport.nsw.gov.au

Kit Yue

Signal Design Engineer Signal Design, Signalling and Control Systems, Engineering and Systems Integrity Tel: 02 8574 2978 (external) 4 2978 (internal) Email: kit.yue@transport.nsw.gov.au



THORNLEIGH (NORTH) – PLATFORM 1 GUARDS INDICATORS UPGRADE TO LED

Commencing at 0100 hours until 0400 hours each day, from **Tuesday, 24 Oct 2023** until Friday, 27 October 2023, the following work will be carried out:

• Platform 1 Guards Indicators on the UP MAIN will be upgraded to LED (Light Blue) at the same position.

VER05092023

John Ananin

Commissioning Engineer Signalling Engineering & Maintenance, Sydney Trains Mob: 0411447952 Email: john. ananin@transport.nsw.gov.au

Shekhar Arora

Signal Design Engineer Signalling & Control Systems, Engineering & System Integrity, Sydney Trains Email: shekhar.arora@transport.nsw.gov.au





THORNLEIGH (NORTH) – STAGE 1A FRAME C CONVERSION TO MOTOR OPERATION

Commencing at 0200 hours on **Saturday, 28 October 2023** and continuing until 0200 hours on Monday, 30 October 2023, the following works will be carried out:

Upgrade of Frame C

- Ground Frame C and its associated equipment will be removed.
- Frame C points will be renewed with Siemens D84M MkIII machines.
- CA points will move approximately 0.696m towards Sydney.
- CB points will move approximately 0.859m towards Hornsby.
- Frame C points will be booked out of use, spiked, clipped and XL locked, until a date to be advised.

VER11082023

Glen Collins

Commissioning Engineer Signalling Sydney Trains Mob: 0437 194 633 Email: glen.collins@transport.nsw.gov.au

Shekhar Arora

Signal Design Engineer Signalling & Control Systems, Engineering & System Integrity, Sydney Trains Email: shekhar.arora@transport.nsw.gov.au



MEADOWBANK (NORTH) – PLATFORM 1 GUARDS INDICATOR UPGRADE TO LED

Commencing at 0100 hours until 0400 hours each day, from **Tuesday, 24 October 2023** until Friday, 27 October 2023, the following work will be carried out:

• Platform 1 Guards Indicator on the UP MAIN will be upgraded to LED (Light Blue) at the same position.

VER05092023

John Ananin

Commissioning Engineer Signalling Engineering & Maintenance, Sydney Trains Mob: 0411 447 952 Email: john.ananin@transport.nsw.gov.au

Mark Collier

Signal Design Engineer, Signalling & Control Systems, Engineering & System Integrity, Sydney Trains Email: mark.collier@transport.nsw.gov.au



STATUS OF TOM NOTICES

Number	Title	Issued	Effective
018 – 2007	Emergency equipment boxes Rail	01/11/07	19/11/07
010 – 2012	48 Class: Train Operations Manual (TOM)	25/10/12	04/11/12
003 – 2013	48 Class: Wheels	07/02/13	10/02/13
015 – 2013	OMET 200: Minimum Standards for Electric Trains	30/05/13	09/06/13
002 – 2014	OMET 220: Wheelslip light indications	20/02/14	02/03/14
004 – 2016	OMET 262: Failure of Train Management System	14/07/16	24/07/16
004 – 2017	TWP 174 Ice Radio	20/07/17	31/07/17
018 - 2017	Amendment to OMET 200	14/12/17	24/12/17
012 – 2018	OMET 228 Control Circuit Failure	23/08/18	02/09/18
005 – 2018	OMET 242 Reverser handle jams in forward or reverse	18/08/18	28/08/18
006 – 2018	OMET 250 Applying power from the rear	18/08/18	28/08/18
008 – 2018	TWP 154 Responding to incapacitated Driver/Guard	18/08/18	28/08/18
016 - 2018	Network Rules Operational standards update	17/08/18	27/08/18
003 - 2019	OMET 264: Minimum Tractive Effort Requirements	21/02/19	03/03/19
012 – 2019	TWP 192: Working Trains Out of service	21/02/19	03/03/19
007 – 2019	TWP 136 Defective wheels	06/03/19	24/03/19
008 – 2019	TWP 190 Automatic Train Protection	06/03/19	24/03/19
009 – 2019	Train crew relieved in service & relay driver	06/03/19	24/03/19
014 – 2019	OSCAR Internal Emergency Door Releases	14/03/19	24/03/19
004 – 2019	TWP 118 Reporting Faults	11/04/19	28/04/19
004 - 2020	TWP 124 Defective Brakes	20/05/20	08/06/20
005 - 2020	TWP 126 Defective Automatic Brakes	20/05/20	08/06/20
012 - 2020	WAR 202 Bogie Faults	20/05/20	08/06/20
011 - 2020	TWP 162 Train Crew Bell Signals	02/06/20	15/06/20
014 - 2020	TWP 112 Changing ends	20/07/20	03/08/20
017 - 2020	Operating Tangara, OSCAR, Millenium and Waratah with	07/12/20	14/12/20
011 2021	deflated air springs in the city underground	17/11/01	20/11/21
011 - 2021	Exception to OMET 200 & 350	17/11/21	29/11/21
005 - 2022	TWP 160 Driver procedure at stations	21/04/22	08/05/22
023 - 2022	Exception to OMET 254 Topside Preparation Locations	16/08/22	22/08/22
028 - 2022	Testing of Tangara Sets fitted with European Train Control System (ETCS) Level 1 & Level 2 (In cab	08/12/22	16/12/22
	signalling) equipment at Mortdale Maintenance Centre		
027 - 2022	TWP 150: Damaged or Missing Window Glass	27/09/22	10/10/22
014 - 2023	Use of Automatic Train Protection (ATP) equipment on Millennium trains	20/02/23	05/03/23
016 - 2023	TWP 152 Disabled trains	07/03/23	20/03/23
017 - 2023	TWP 138 Assisting Trains using Emergency Couplers	07/03/23	20/03/23
020 - 2023	Operation of Tangara Trains with Automatic Train	14/03/23	20/03/23
	Protection (ATP)		
021 - 2023	Operation of Tangara fitted with Automatic Train Protection equipment	10/03/23	21/03/23

WN 43 — 16 October 2023



Number	Title	Issued	Effective
022 – 2023	WB Radios on Waratah, Oscar, Millenium, Tangara and K sets	05/04/23	23/04/23
023 - 2023	OSCAR trains fitted with Automatic Train Protection (ATP) equipment	19/06/23	26/06/23
024 - 2023	Waratah trains (A and B sets) fitted with Automatic Train Protection (ATP) equipment	19/06/23	26/06/23
028 – 2023	TWP 176: Wayside Train Condition Monitoring	07/08/23	21/08/23
029 - 2023	Testing of an OSCAR Set (H5) with ETCS Level 2 equipment	01/09/23	04/09/23
026 – 2023	TWP 156: Operating doors	15/09/23	25/09/23
025 - 2023	TWP 100 Responsibilities of Train Crews	15/09/23	30/09/23



STATUS OF PERMANENT SAFE NOTICES

Number	Title	Issued	Effective
001 - 2023	Use of Signal Key Switches	19/01/23	25/01/23
002 - 2023	Control of the Country Rail Network (CRN) by UGL Regional Linx (UGLRL)	16/02/23	28/02/23
003 - 2023	New Trackside Signage associated with Digital Systems Train Testing	03/02/23	25/02/23

Steve Swanson

Network Rules Specialist

- Tel: 02 8922 4183 (external) 2 4183 (internal)
- Email: stephen.swanson@transport.nsw.gov.au



STATUS OF NETWORK MANUALS AND FORMS

Network Manuals

Network Local Appendices	RailSafe Website	Online documents
Operator Specific Procedures	RailSafe Website	Online documents
Network Rules	RailSafe Website	Online documents
Network Procedures	RailSafe Website	Online documents
Forms	RailSafe Website	Online documents (or order as applicable)



weekly notice

Title

Status Sheet

Date issued

Train Working Procedures

TWP 100	TN 006 - 2021	April 2021
TWP 102	3	May 2012
TWP 108	4	May 2012
TWP 110	TN 009 - 2019	March 2019
TWP 112	TN 014 - 2020	August 2020
TWP 114	4	November 2015
TWP 116	3	May 2012
TWP 118	TN 004 - 2019	April 2019
TWP 120	3	May 2012
TWP 122	3	May 2012
TWP 124	TN 004 - 2020	May 2019
TWP 126	TN 005 - 2020	May 2019
TWP 128	3	May 2012
TWP 130	3	May 2012
TWP 132	3	May 2012
TWP 134	3	May 2012
TWP 136	TN 007 - 2019	March 2019
TWP 138	TN 017 - 2023	March 2023
TWP 142	3	May 2012
TWP 144	5	May 2012
TWP 146	3	May 2012
TWP 148	3	May 2012
TWP 150	TN 005 - 2017	April 2017
TWP 152	TN 016 - 2023	March 2023
TWP 154	TN 008 - 2018	July 2018
TWP 156	TN 011 - 2019	March 2019
TWP 158	3	May 2012
TWP 160	TN 005 - 2022	May 2022
TWP 162	TN 011- 2020	May 2019
TWP 164	4	May 2012
TWP 166	3	May 2012
TWP 168	3	May 2012
TWP 170	3	May 2012
TWP 172	4	May 2012
TWP 174	TN 004 - 2017	July 2017
TWP 176	TN 008 - 2017	July 2017
TWP 182	1	November 2015
TWP 188	1	November 2015
TWP 190	TN 008 - 2019	March 2019
TWP 192	TN 012 - 2019	March 2019



DISTRIBUTION OFFICERS

Sydney Trains

Safety and Environment

Maria Economou

Safety Support 2 4502 Maria.Economou@transport.nsw.gov.au

Train Crew Operations

Manager Day of Operations

8577 7029

於 TCOManagerDayofOperations@transport. nsw.gov.au

Train Crewing Tim Kelly Operating Standards Officer 0422088764

Dimothy.kelly@transport.nsw.gov.au

Service Delivery Response

Megan Parker

Service Delivery Response Sold 0491226502 Cmegan.parker@transport.nsw.gov.au

Leigh Lawton

Service Delivery Response 0418237261 Pleigh.lawton@transport.nsw.gov.au

Maintenance

Fleet Maintenance

Hoshedar Movdawalla Fleet Maintenance Sydney Trains 2 0532 2 1274 HOSHEDAR.MOVDAWALLA@ transport.nsw.gov.au

Ram Ramaswamy

Fleet Maintenance Sydney Trains

Network Maintenance

Zaneta Janevski

Engineering & Maintenance 87570199 Zaneta.janevski@transport.nsw.gov.au

Shannon Newton Track Access Coordinator – North 95363791 Shannon.Newton@transport.nsw.gov. Xerxes Francia

Track Access Coordinator – North Hornsby Network Base 3 6740

Xerxes.Francia@transport.nsw.gov.au

Jonathan Barnes Track Access Coordinator – West Blacktown Network Base 87512 Donathan.Barnes@transport.nsw.gov.au

Ennio Soster SCE Project Delivery Electrical 25236 25917 ENNIO.SOSTER@transport.nsw.gov.au

Daljit Kaur

WN 43 — 16 October 2023



Adrian Aquilina Team leader - Strathfield Mains 97526610 & adrian.aquilina@transport.nsw.gov.au

Christina Morgan Administration Support ICON 9379 6051

Deristina.Morgan@transport.nsw.gov.au

Lorinda Melvin

Administration Support Sold 0439510480 Plorinda.melvin@transport.nsw.gov.au

Edward Lusik Team Leader Signals CBD 95368135 & edward.lusik@transport.nsw.gov.au

Major Works

Michael Warner Signals and Electricity 9848 9333 michael.warner@transport.nsw.gov.au

Logistics & Supply Chain

Murari Singh Contract Assurance Administrator 02 9848 9698 Durari.Singh@transport.nsw.gov.au

Engineering & System Integrity

Teresa Sitjar Signalling & Control Systems ↓ 42458 & Teresa.Sitjar@transport.nsw.gov.au

Richard Agostino

Human Resources

Robert Neloski Training — Learning and Development 2 7567 Probert.neloski@transport.nsw.gov.au

Peter Nilon Survey Group 9848 9904 Peter.nilon@transport.nsw.gov.au

Trainlink

Phillip AntoniolliOperational Improvement Manager8574 29600417694249Phillip.antoniolli@transport.nsw.gov.au

Ashley Brandse Associate Director Operations North & Central 4962 9820 ASHLEY.BRANDSE@transport.nsw.gov.au

WN 43 — 16 October 2023



Robert Blanch

Area Manager Hunter & Regional North

♦ 43499210 0458261501
ROBERT.BLANCH@transport.nsw.gov.au

Netti Byrnes

Area Manager Central Coast 43499210 Annette.Byrnes@transport.nsw.gov.au

Leisa Case

Area Manager Central Intercity 0429900371 Annette.Byrnes@transport.nsw.gov.au

Dwayne Purcell

Area Manager Central Regional 0428670580 DWAYNE.PURCELL@transport.nsw.gov.au

Michael Dorrian

Area Manager South Coast

Dichael.dorrian@transport.nsw.gov.au

Ian Modon

Area Manager South Main

0427016255





weekly notice



NOTICE TO SUBSCRIBERS

The Weekly Notice is issued every Tuesday, and takes effect on the following Monday.

Those who require the Weekly Notice must ensure that they receive it and are aware of the changes that affect their work duties and responsibilities.

Director Network Standards, Systems & Quality

Sydney Trains

Level 4, 36-46 George Street Burwood NSW 2134 Tuesday, 03 October 2023