

Worksite Protection Planning Diagrams


Cumberland Line - Granville to Cabramatta - M16

Stations Covered

GRANVILLE	2
MERRYLANDS	7
GUILDFORD	11
YENNORA	13
FAIRFIELD	16
CANLEY VALE	19
CABRAMATTA	21

Kilometrage References

21.202km	2
25.000km	9
30.000km	18
32.005km	21

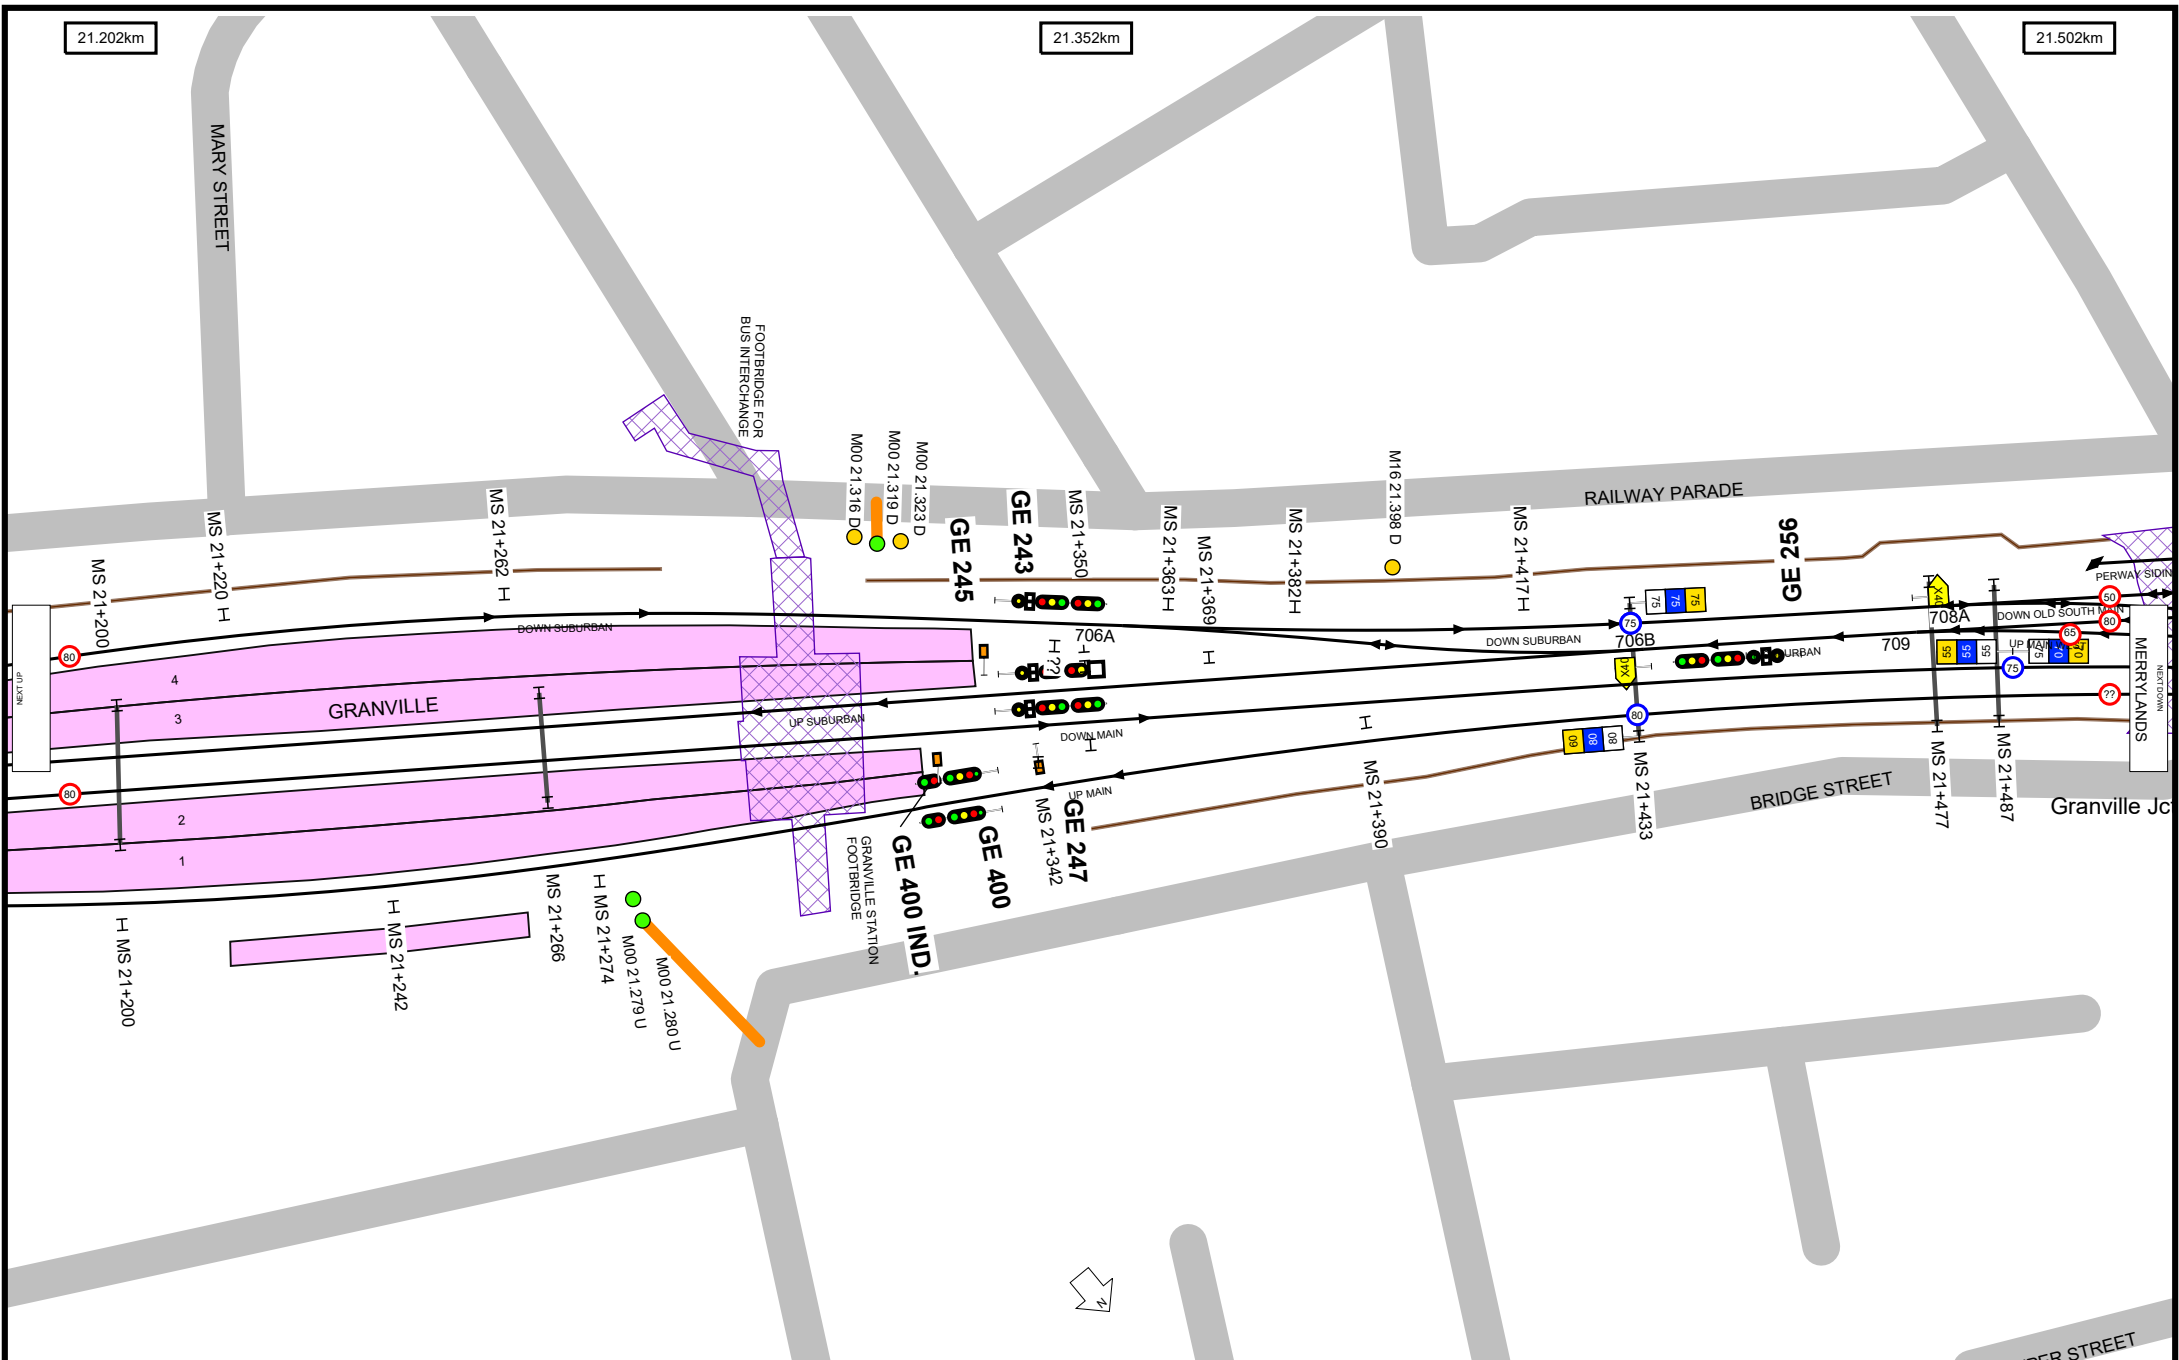

Worksite Protection Planning Diagram
Contact: rcsp@transport.nsw.gov.au



Transport
for NSW

UNCONTROLLED WHEN PRINTED

Data shown here may not have been field verified.
Do not use for operational purposes without checking against a controlled document.
For data issues contact GIS.Support@transport.nsw.gov.au

TITLE: **Cumberland Line - Granville to Cabramatta - M16**

Page range 21.202-21.502km


SCALE:







A4



19/12/2023



2


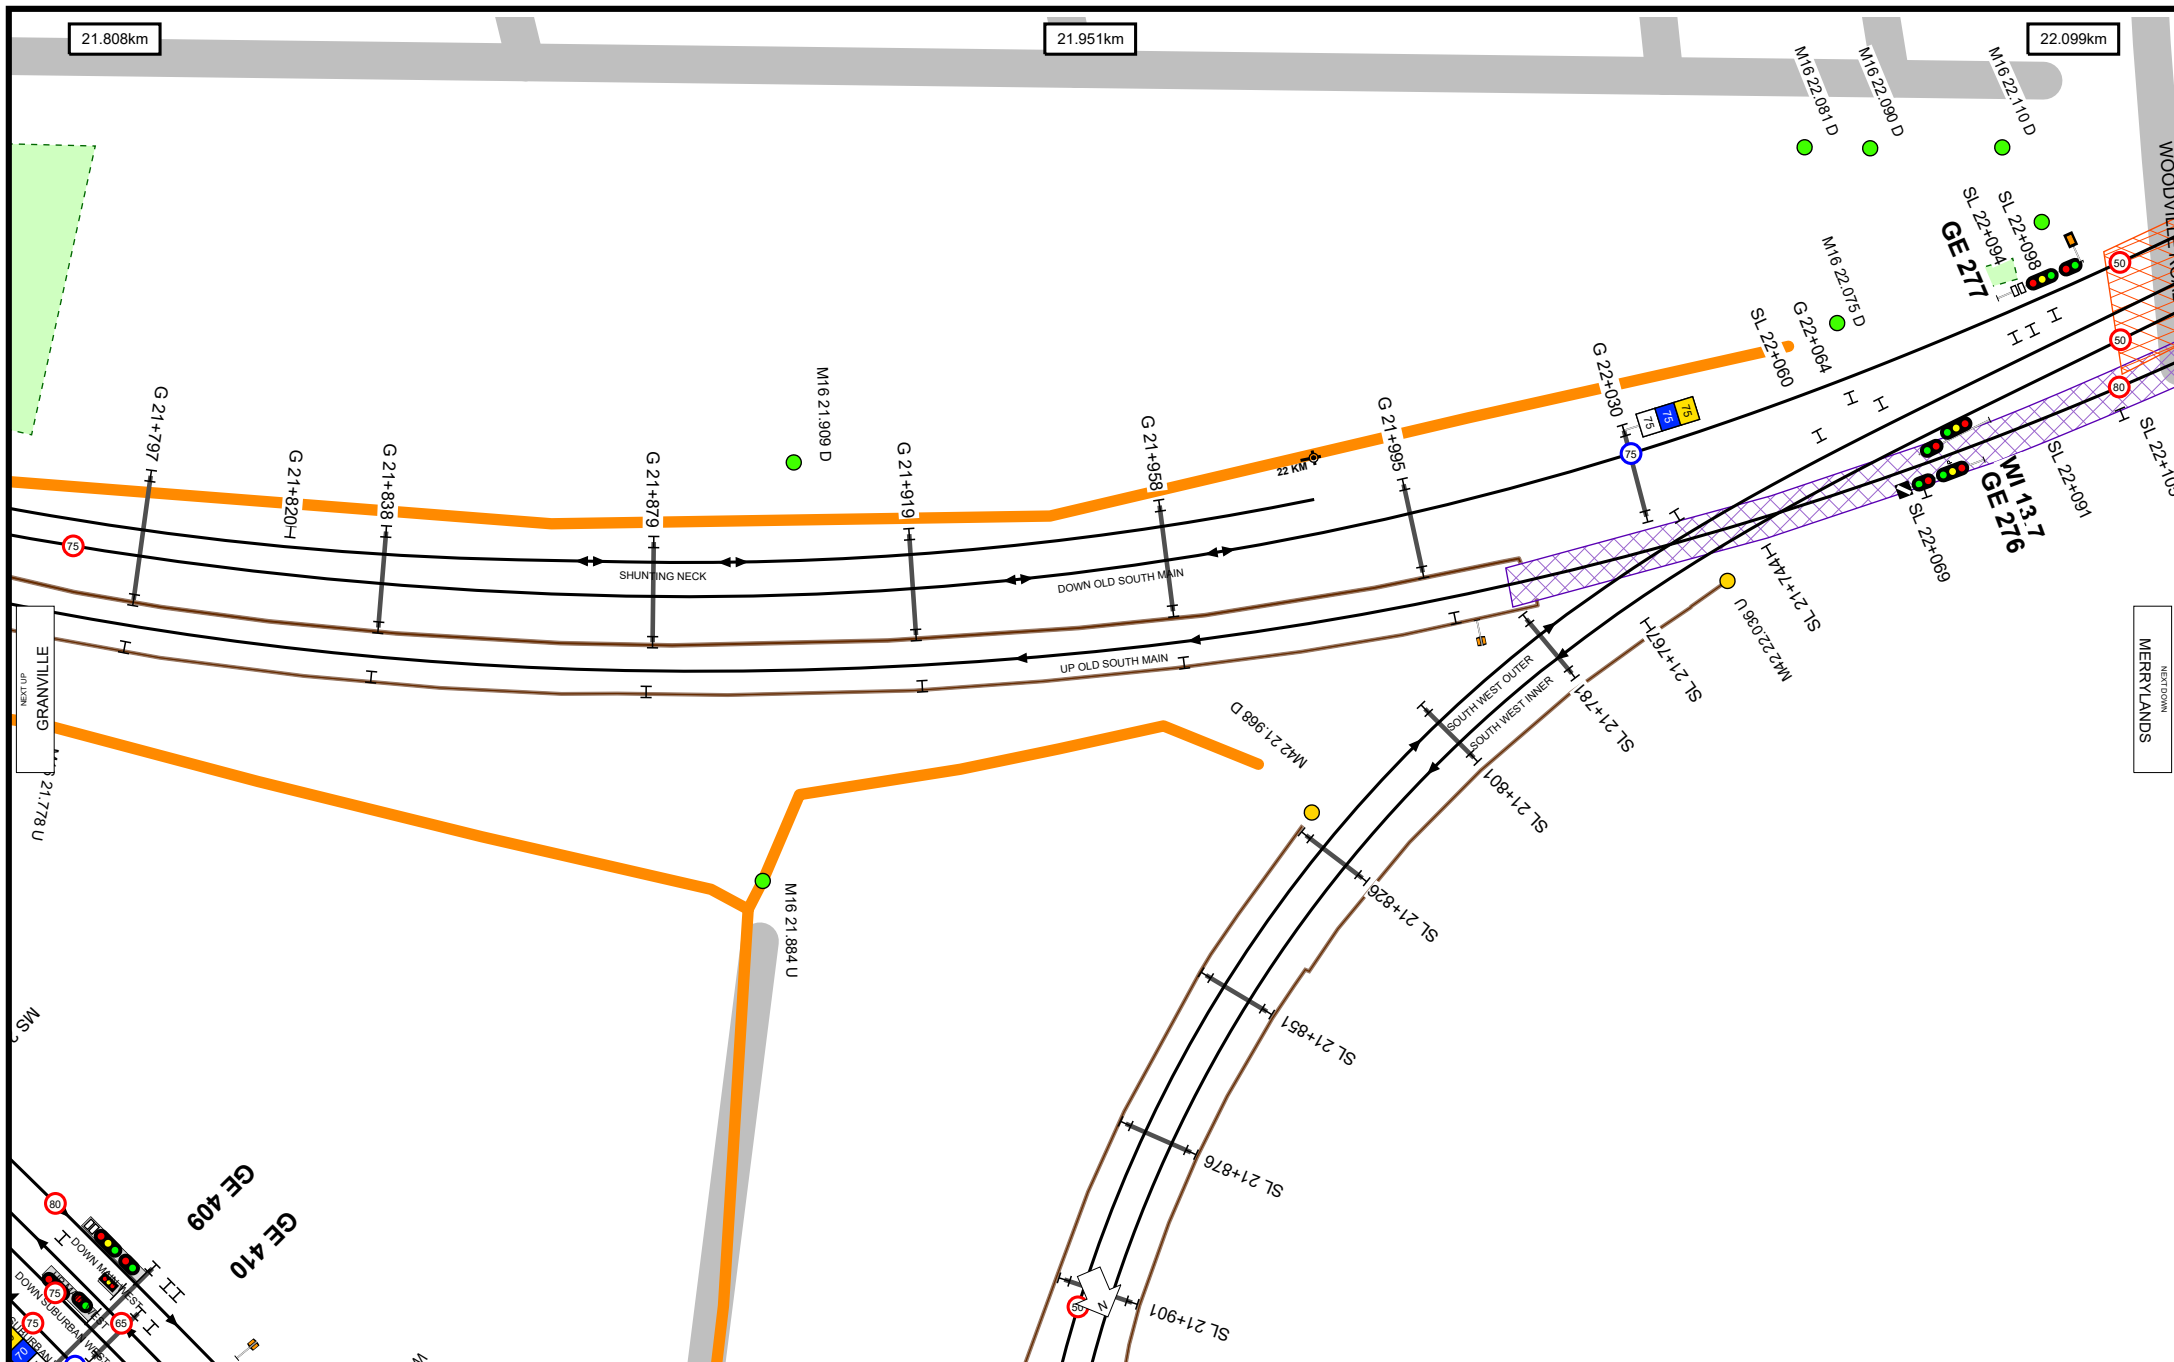


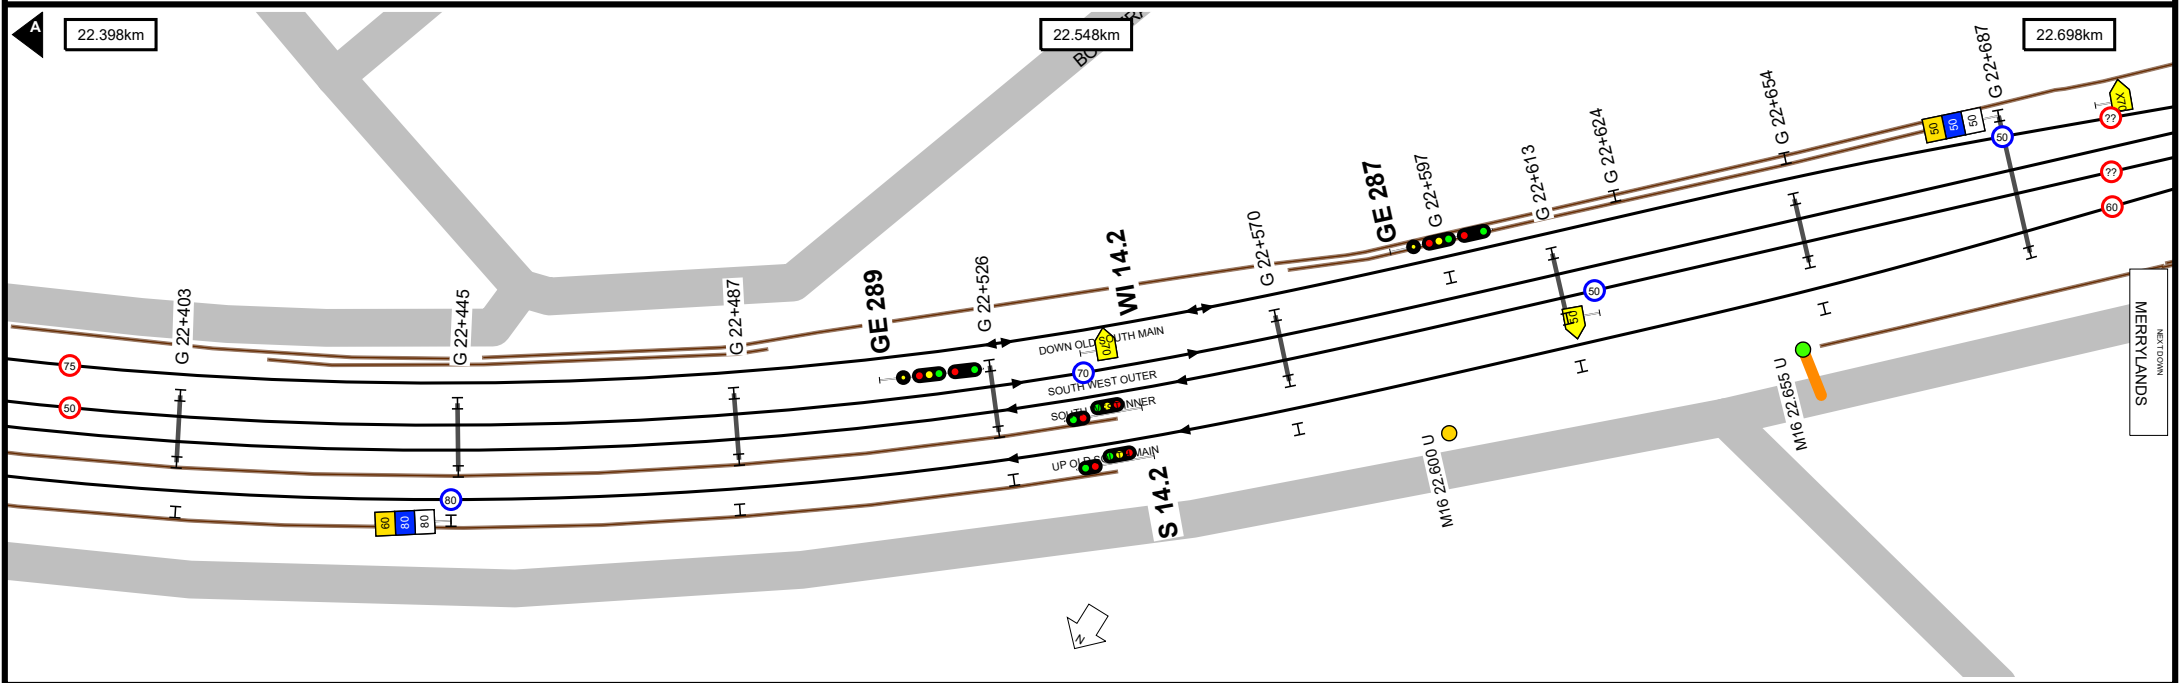
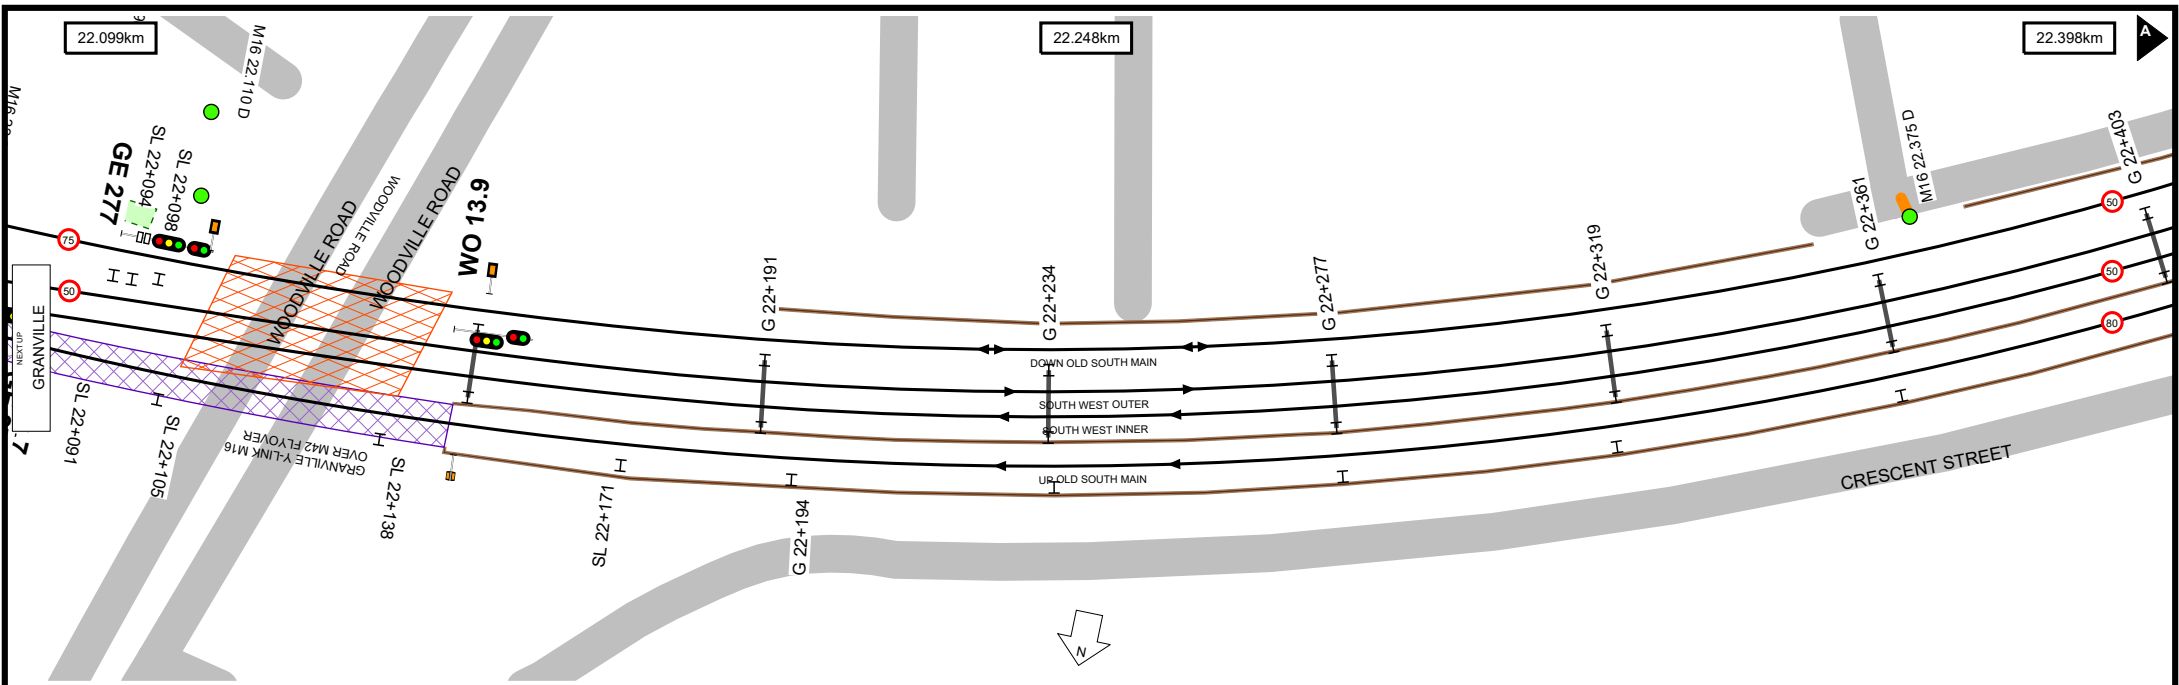


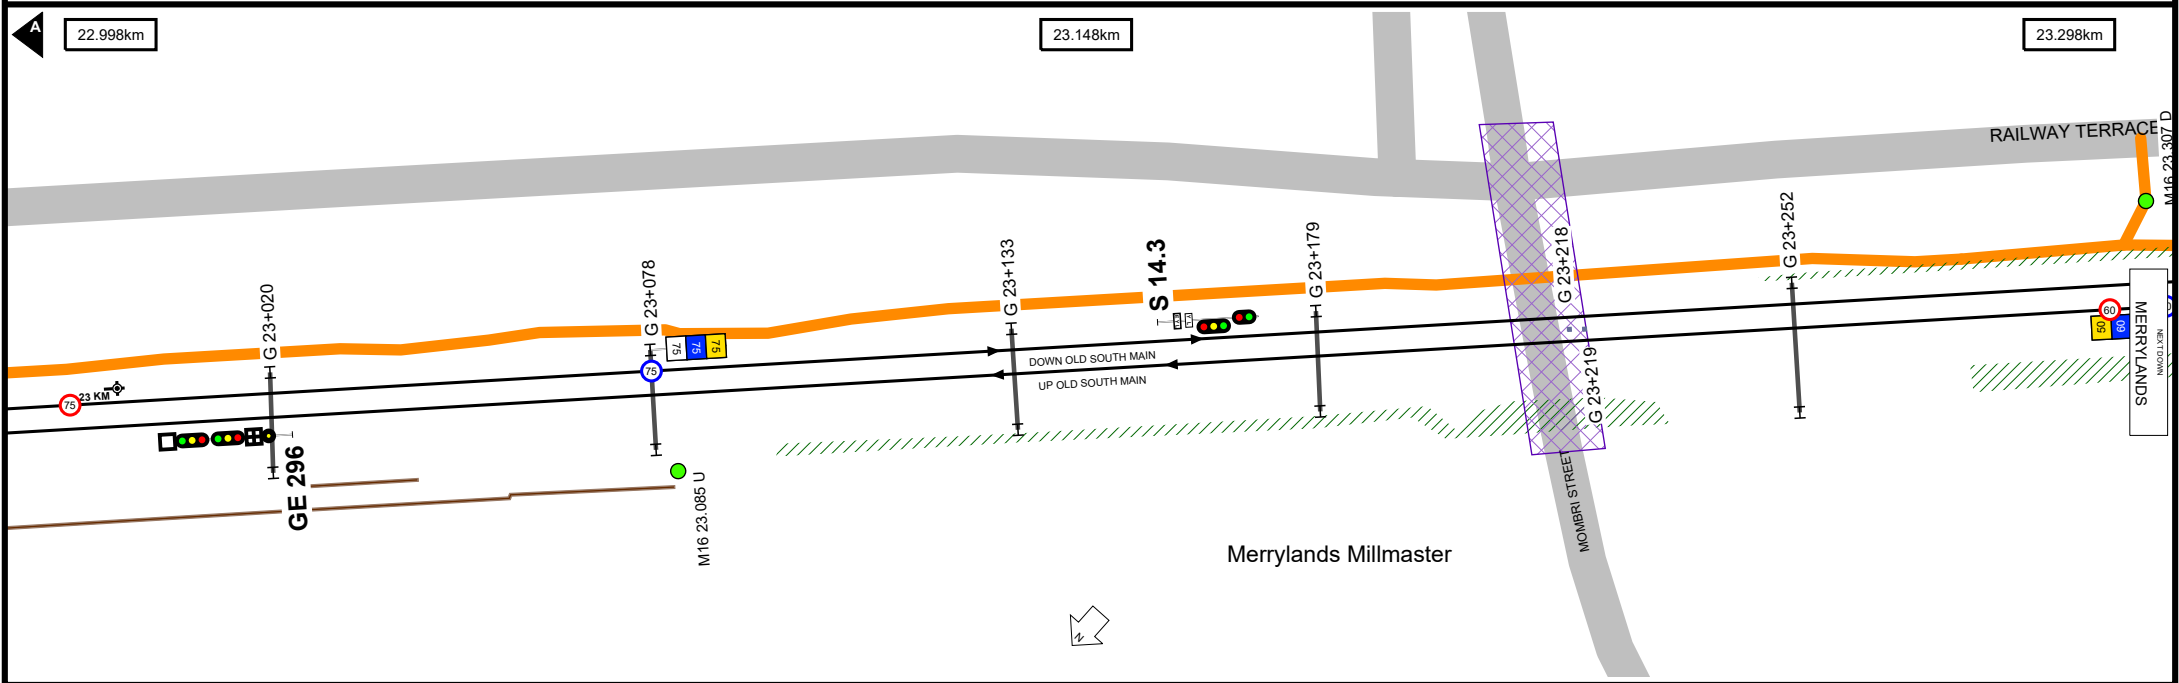
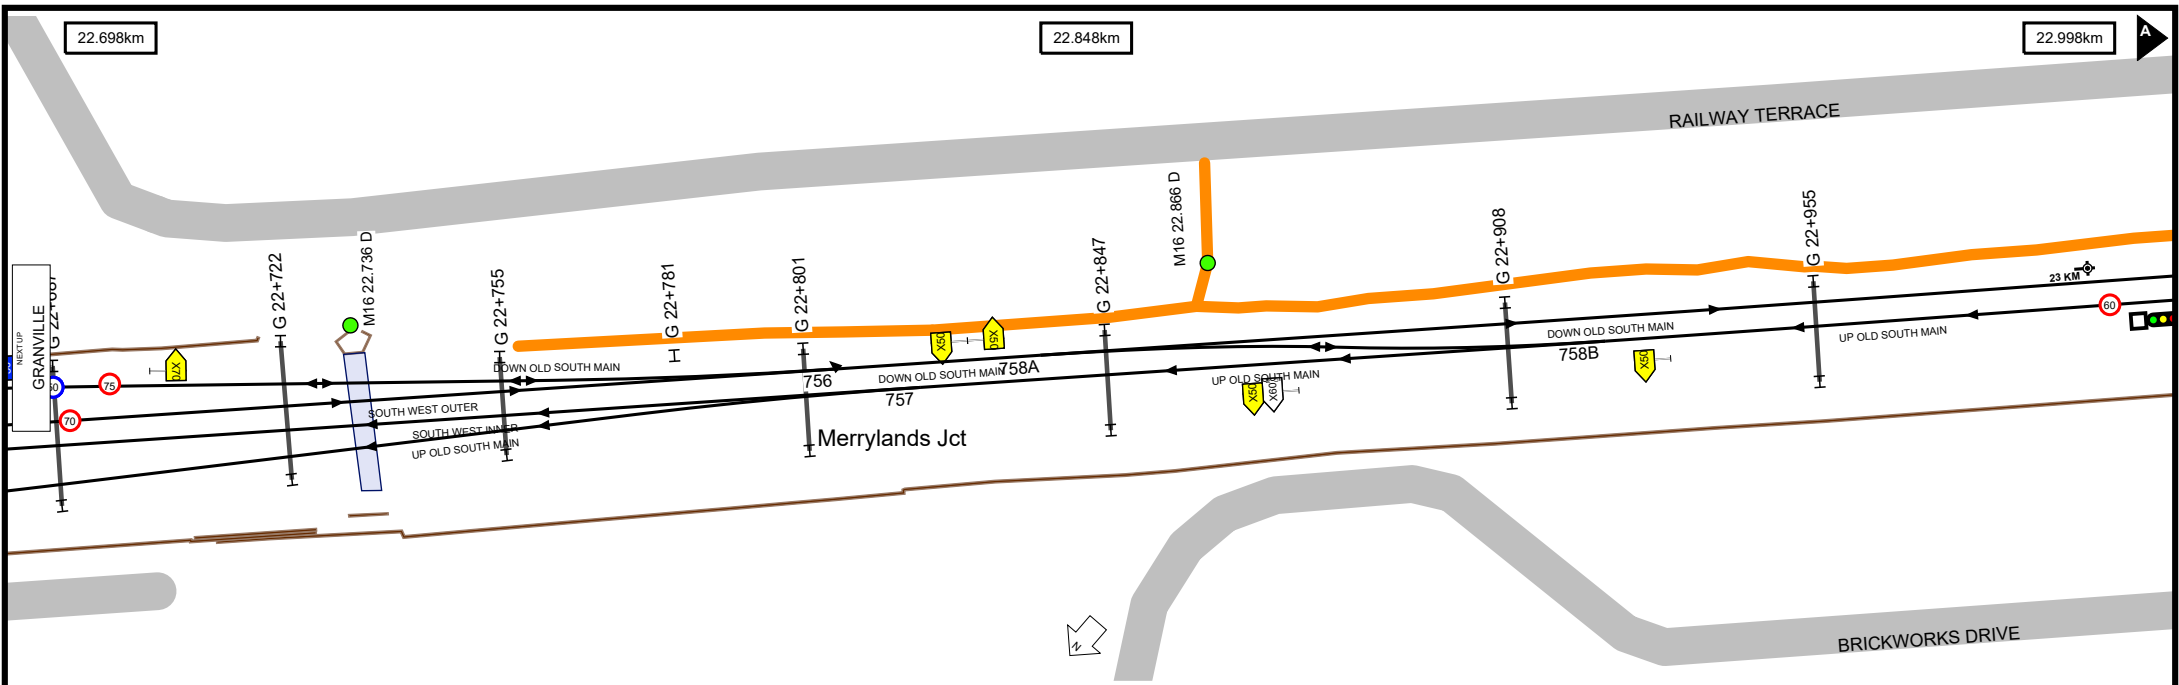


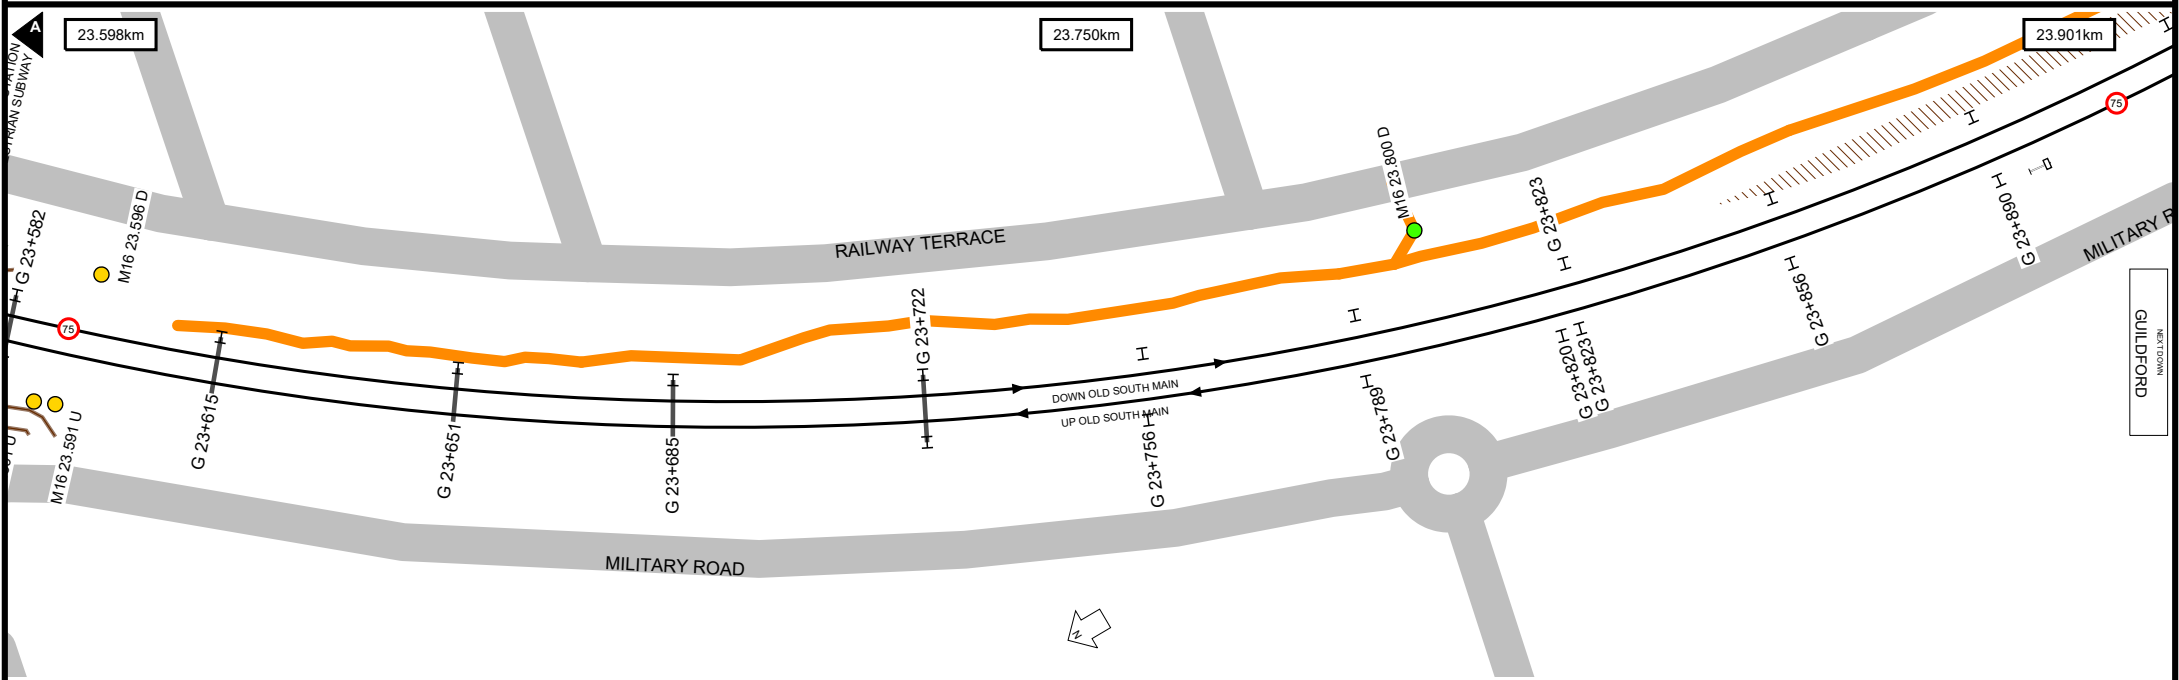
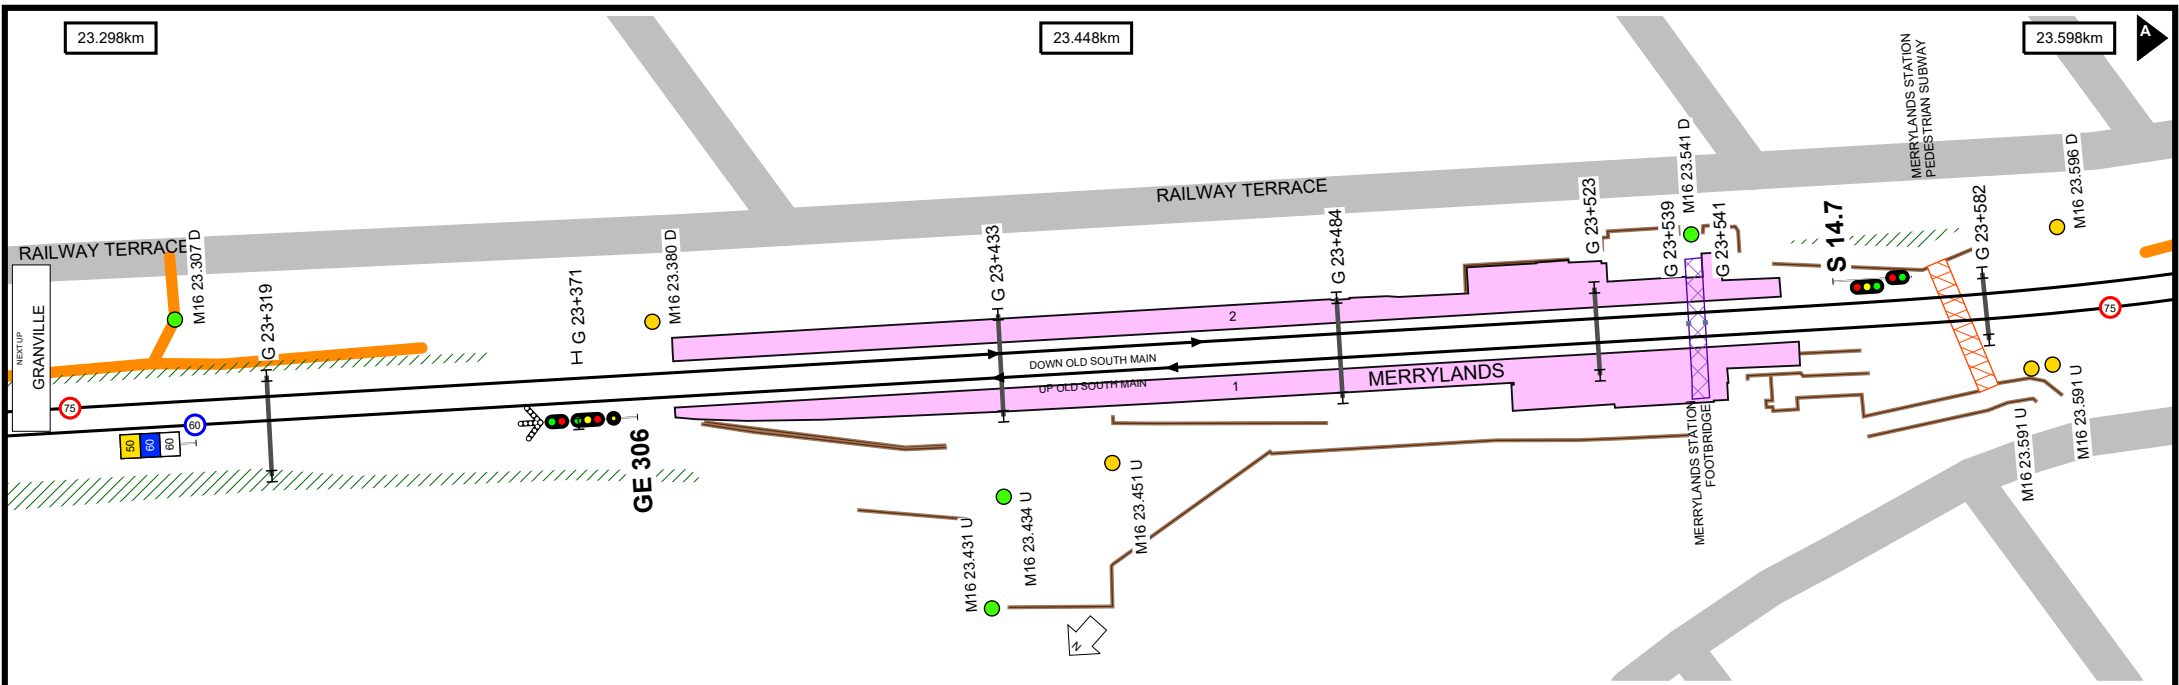


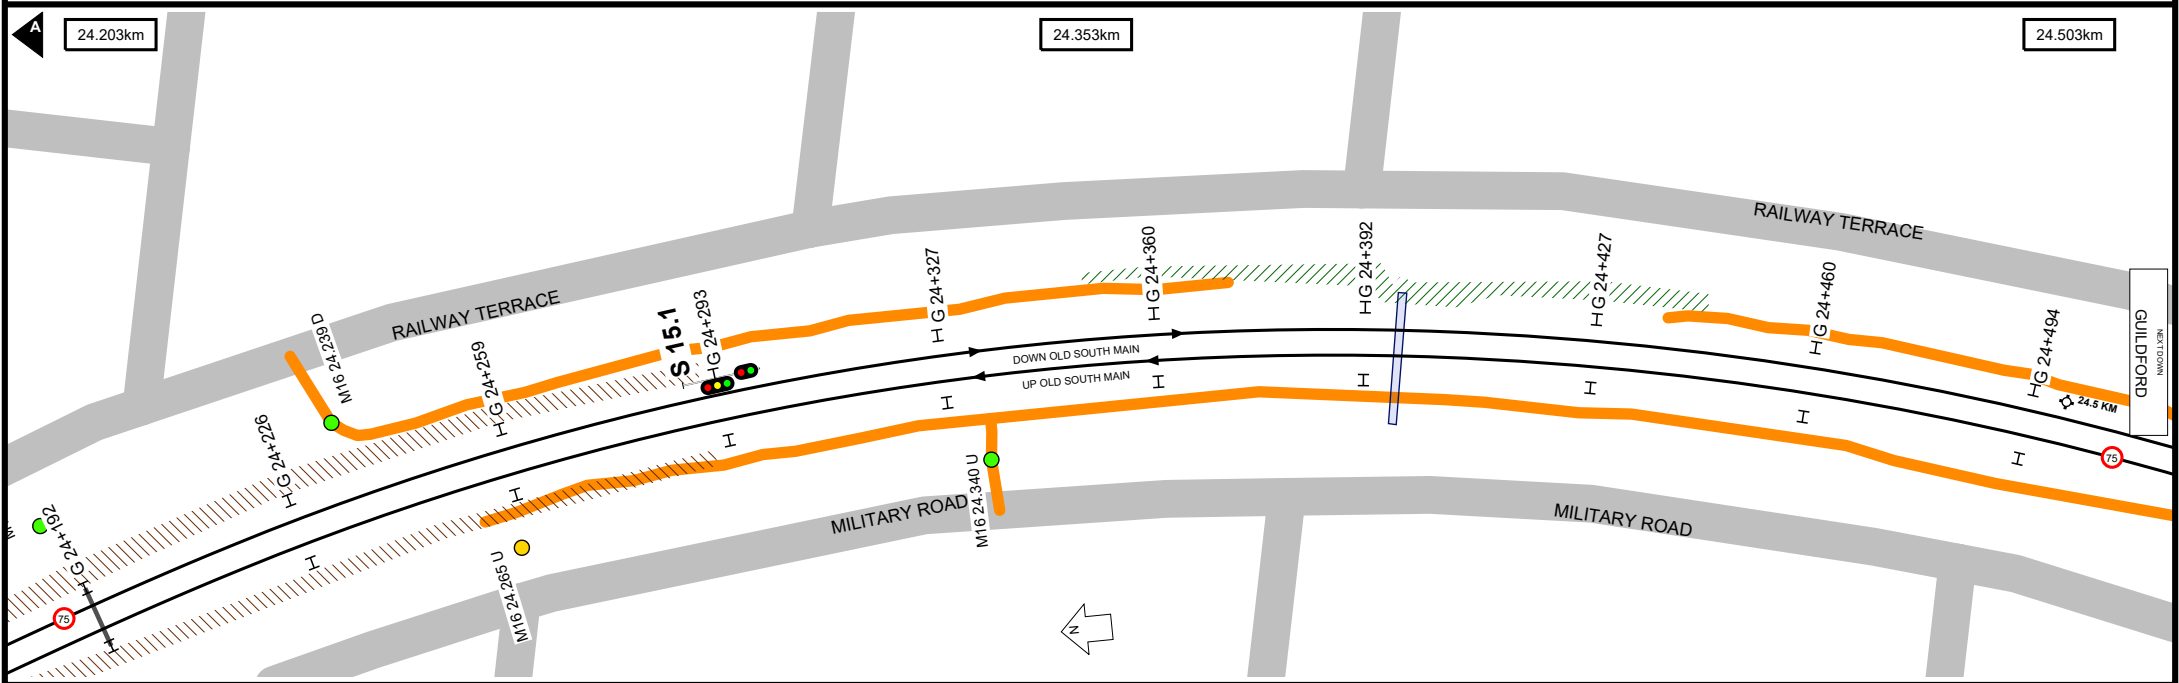
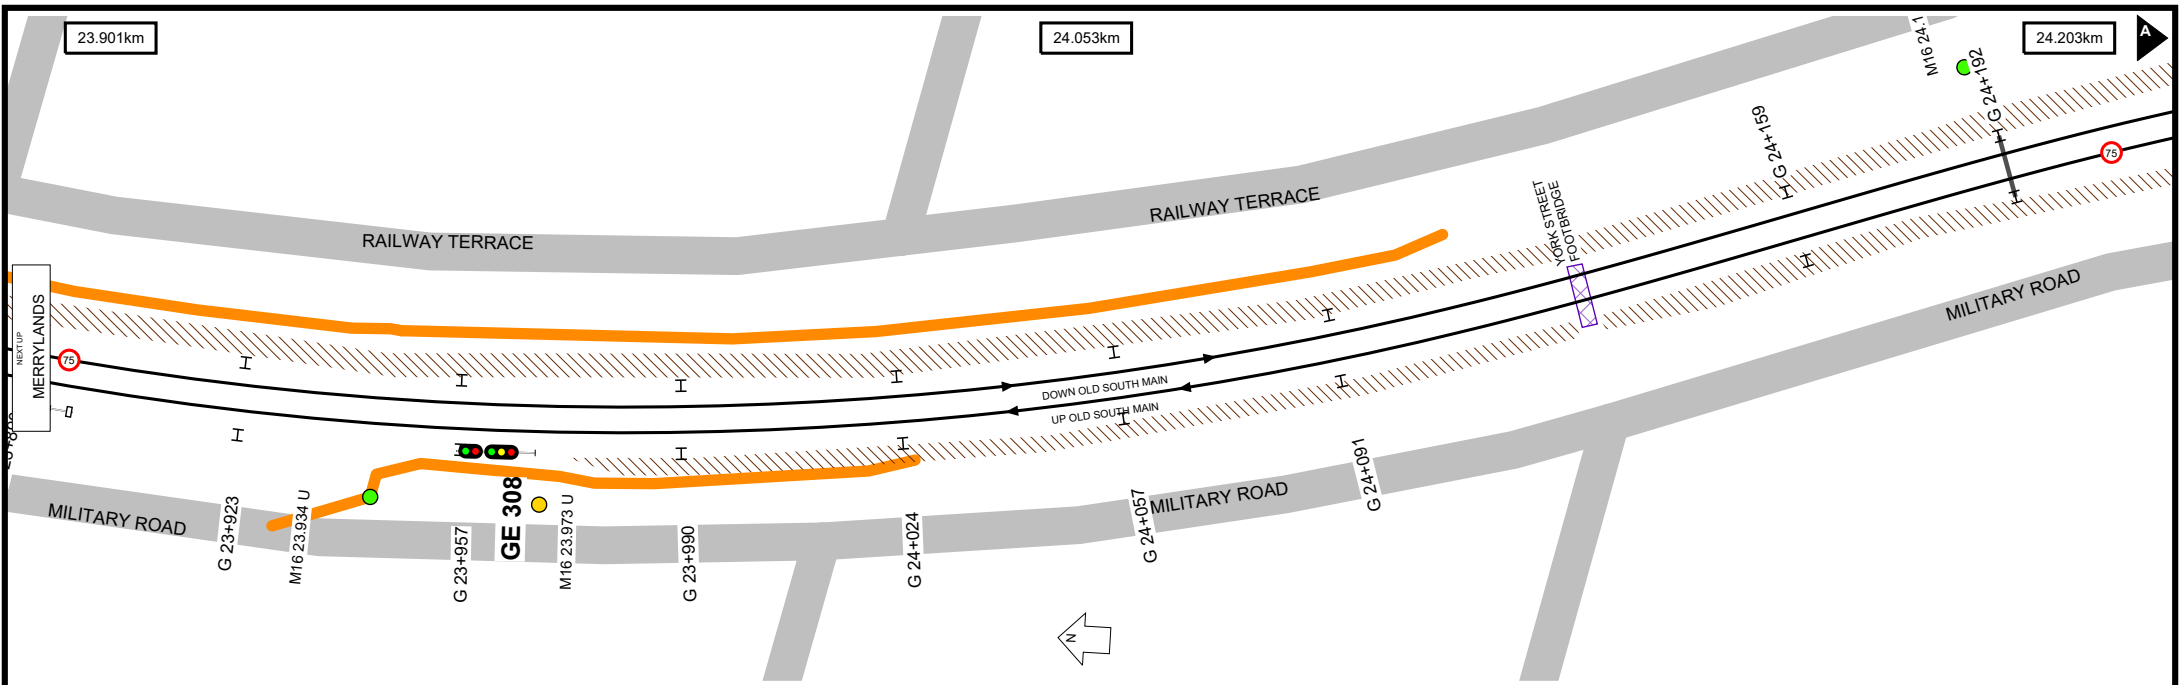


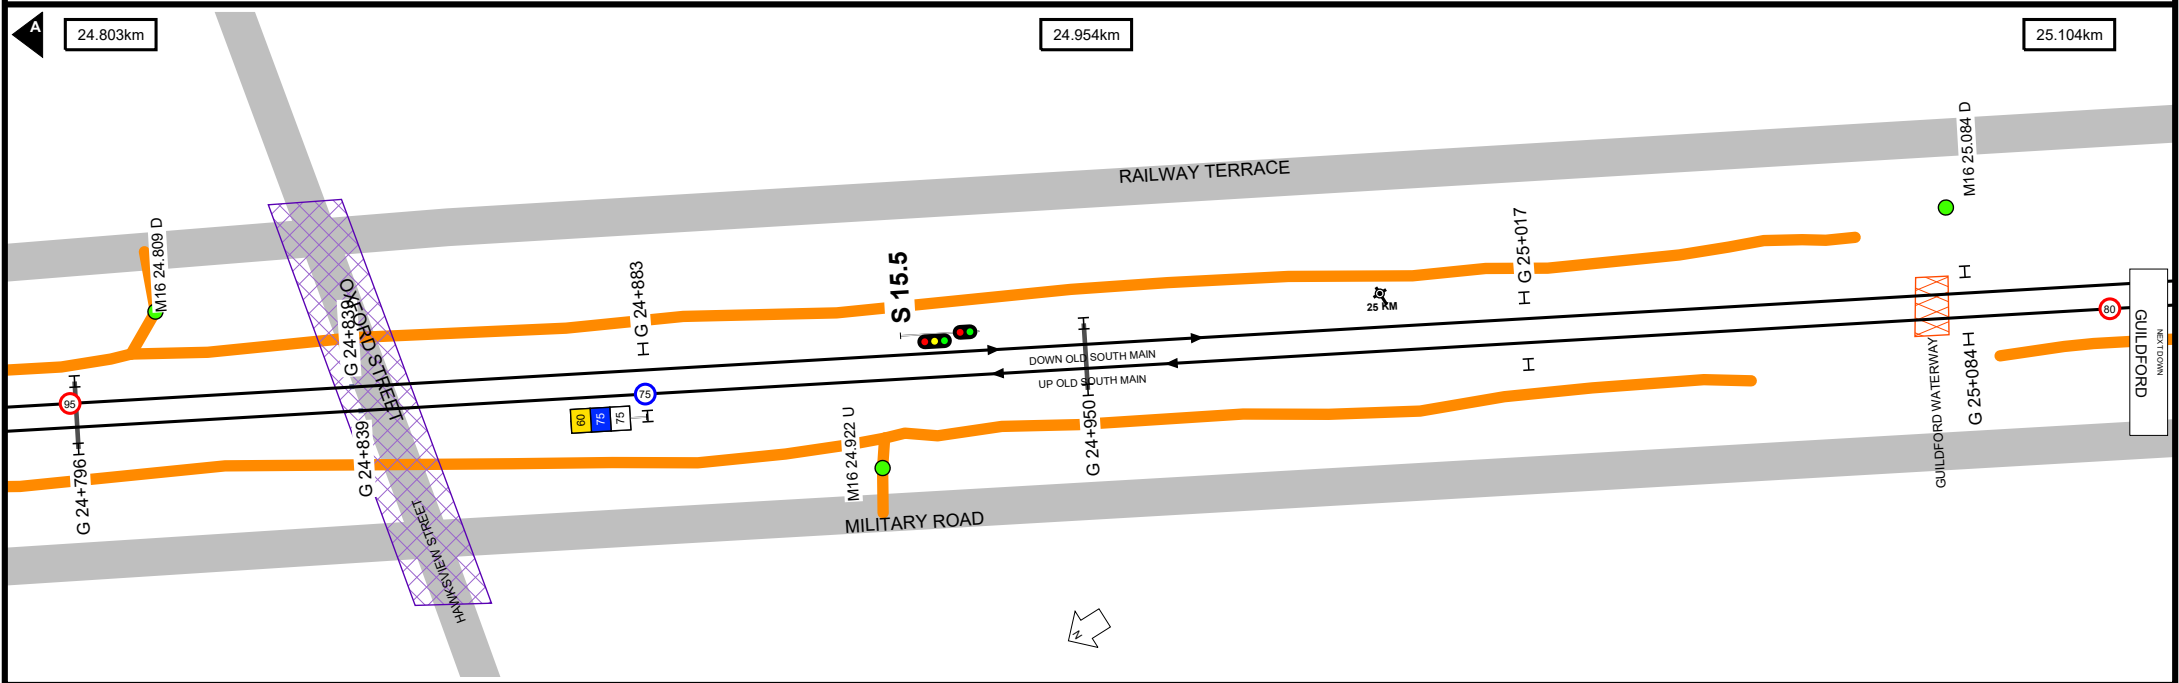
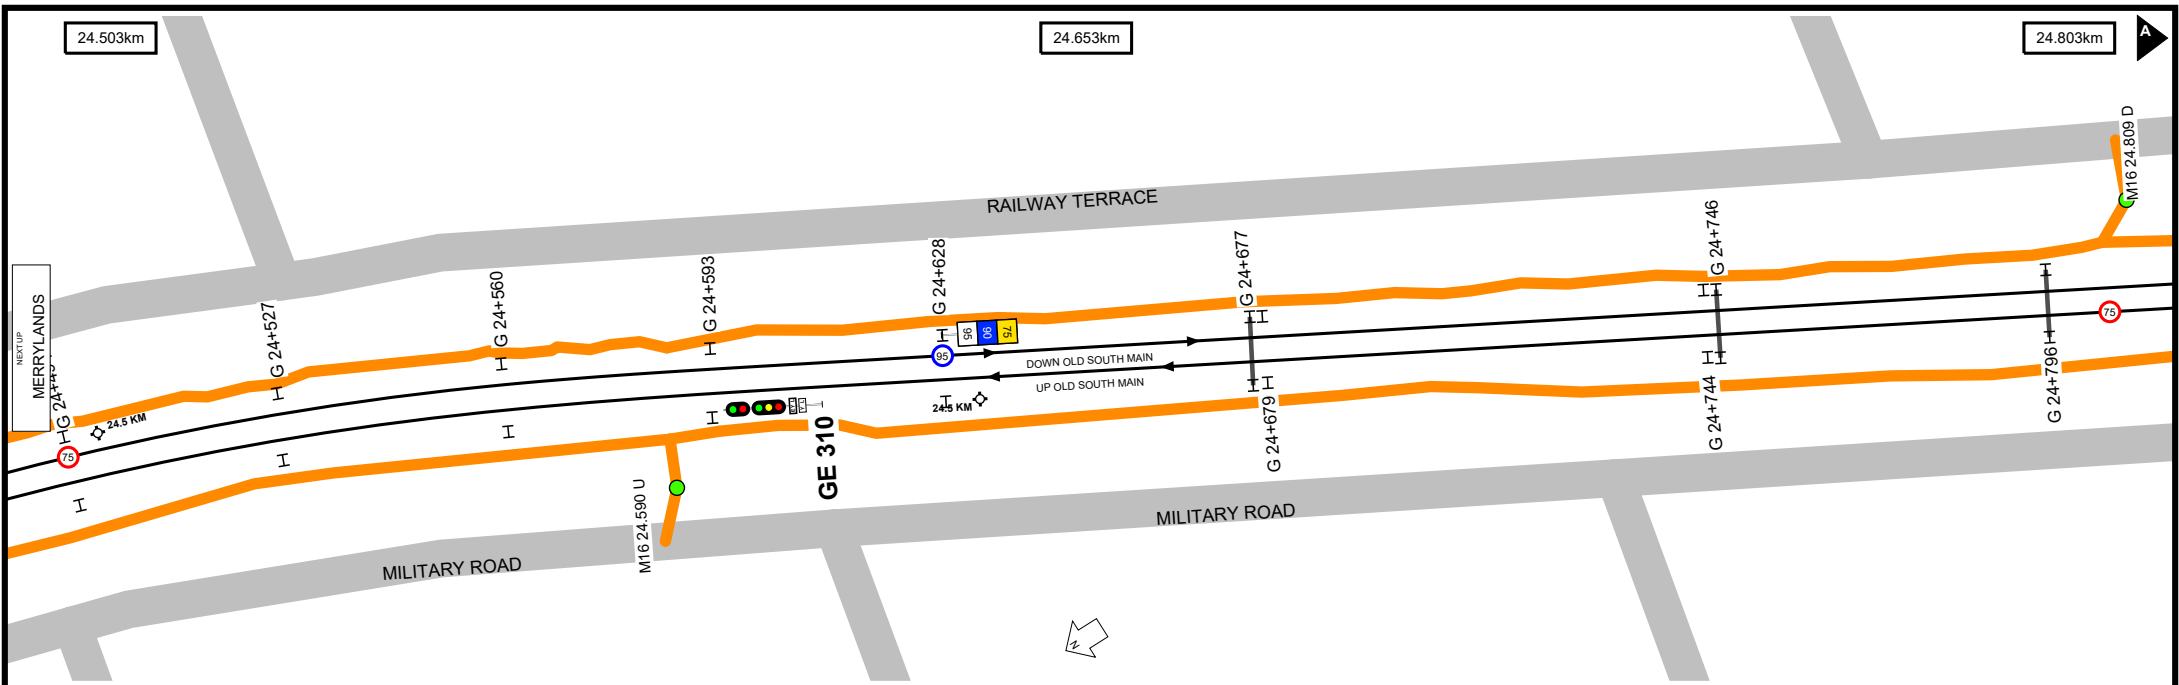


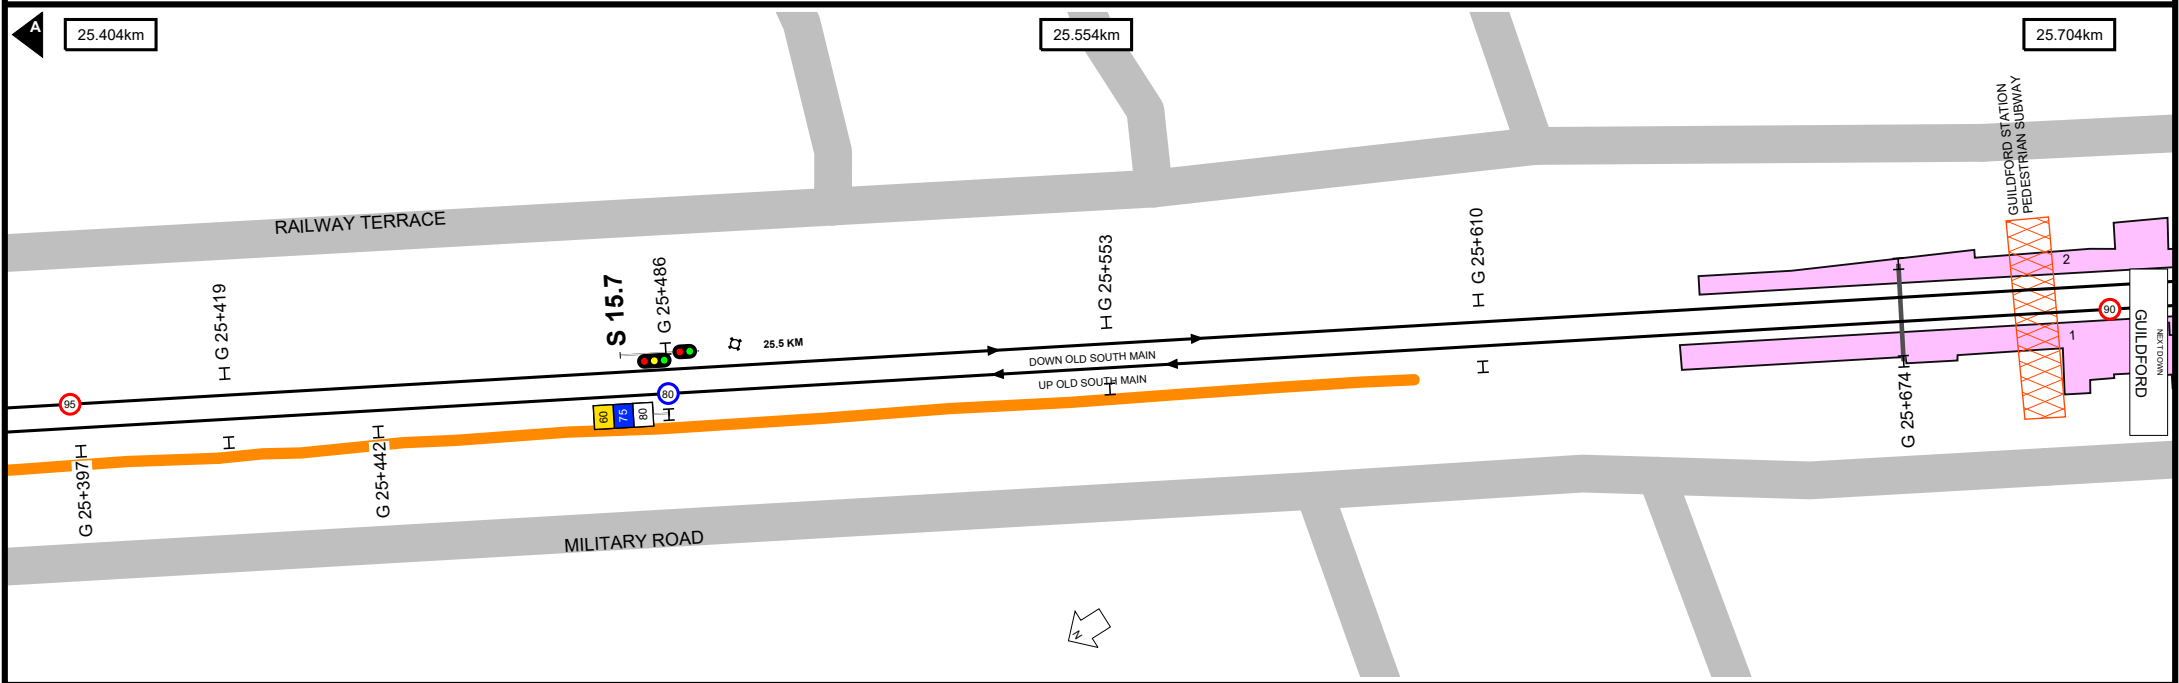
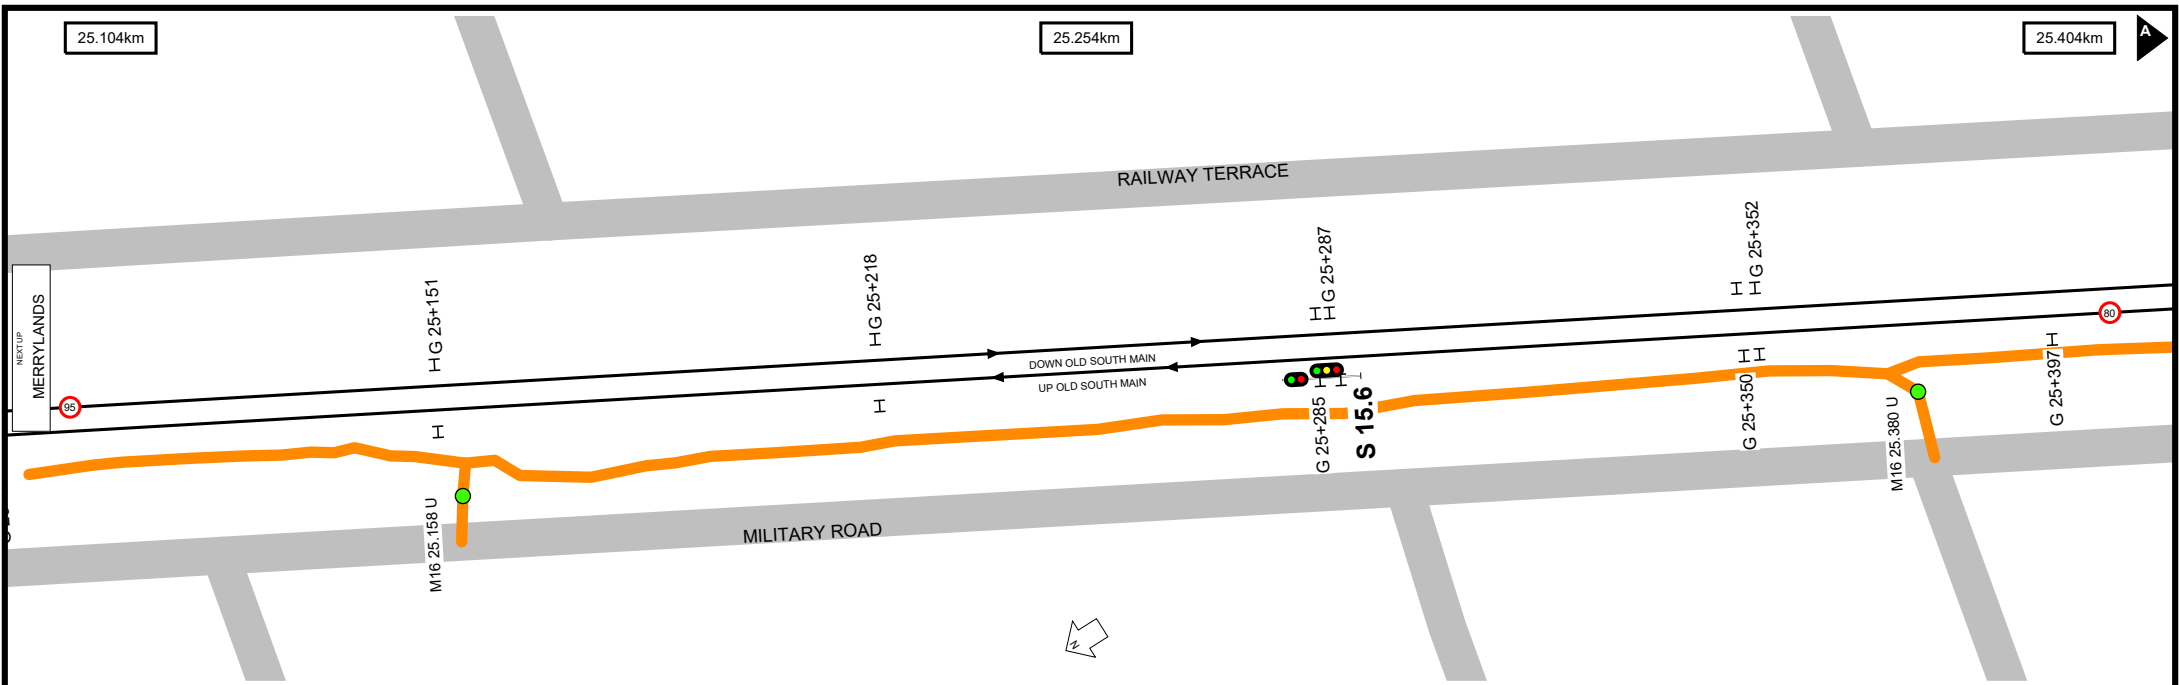


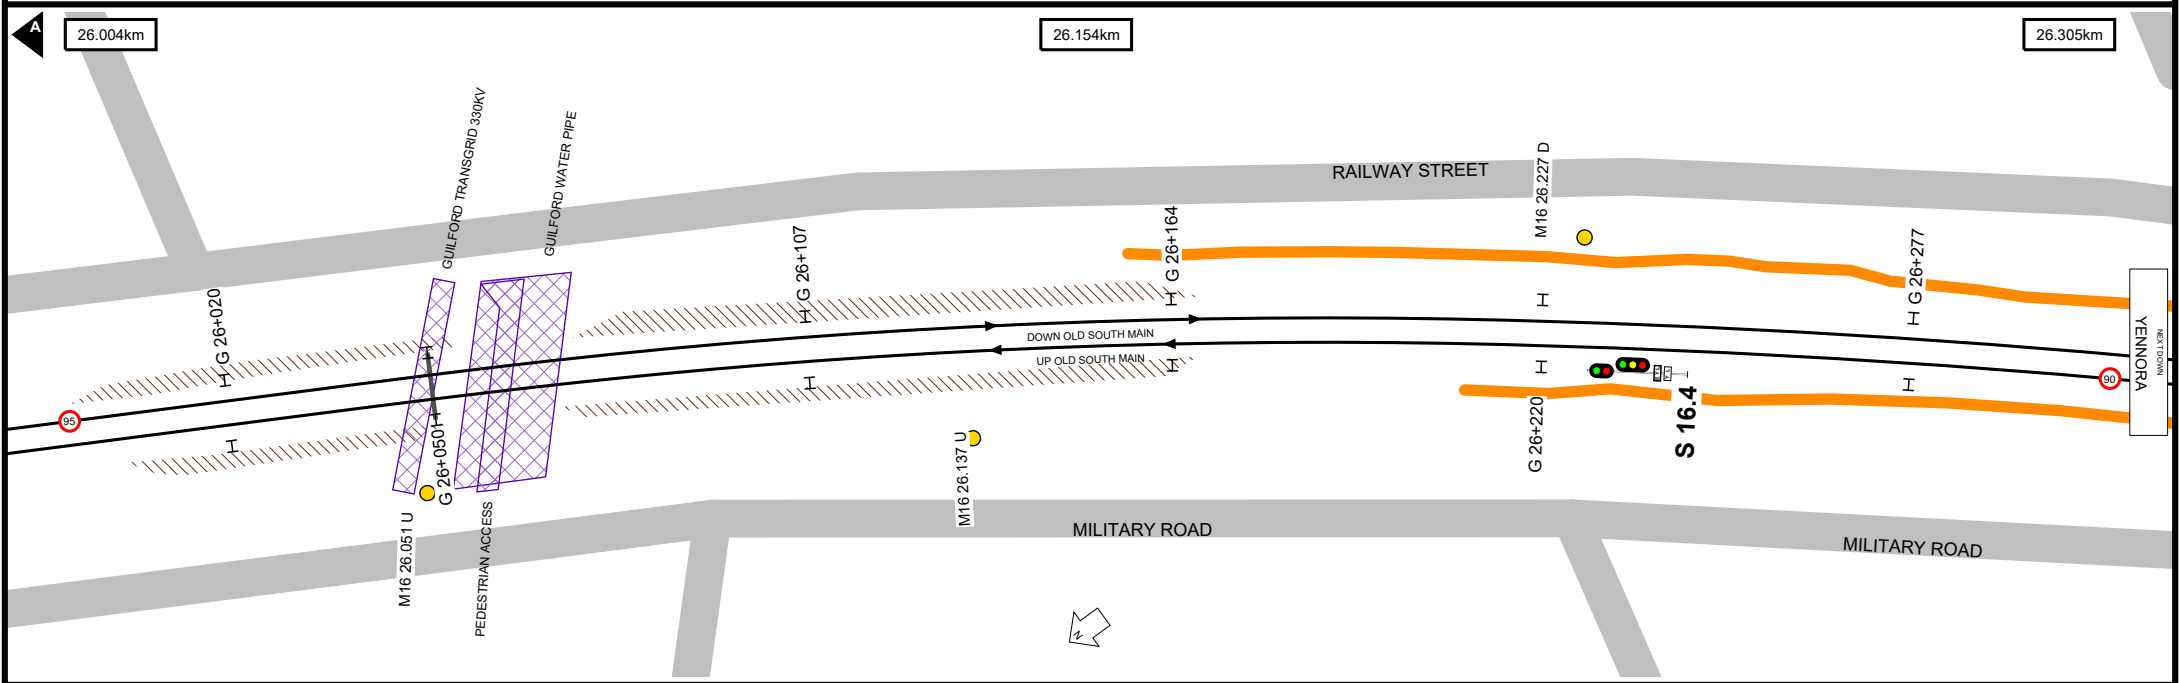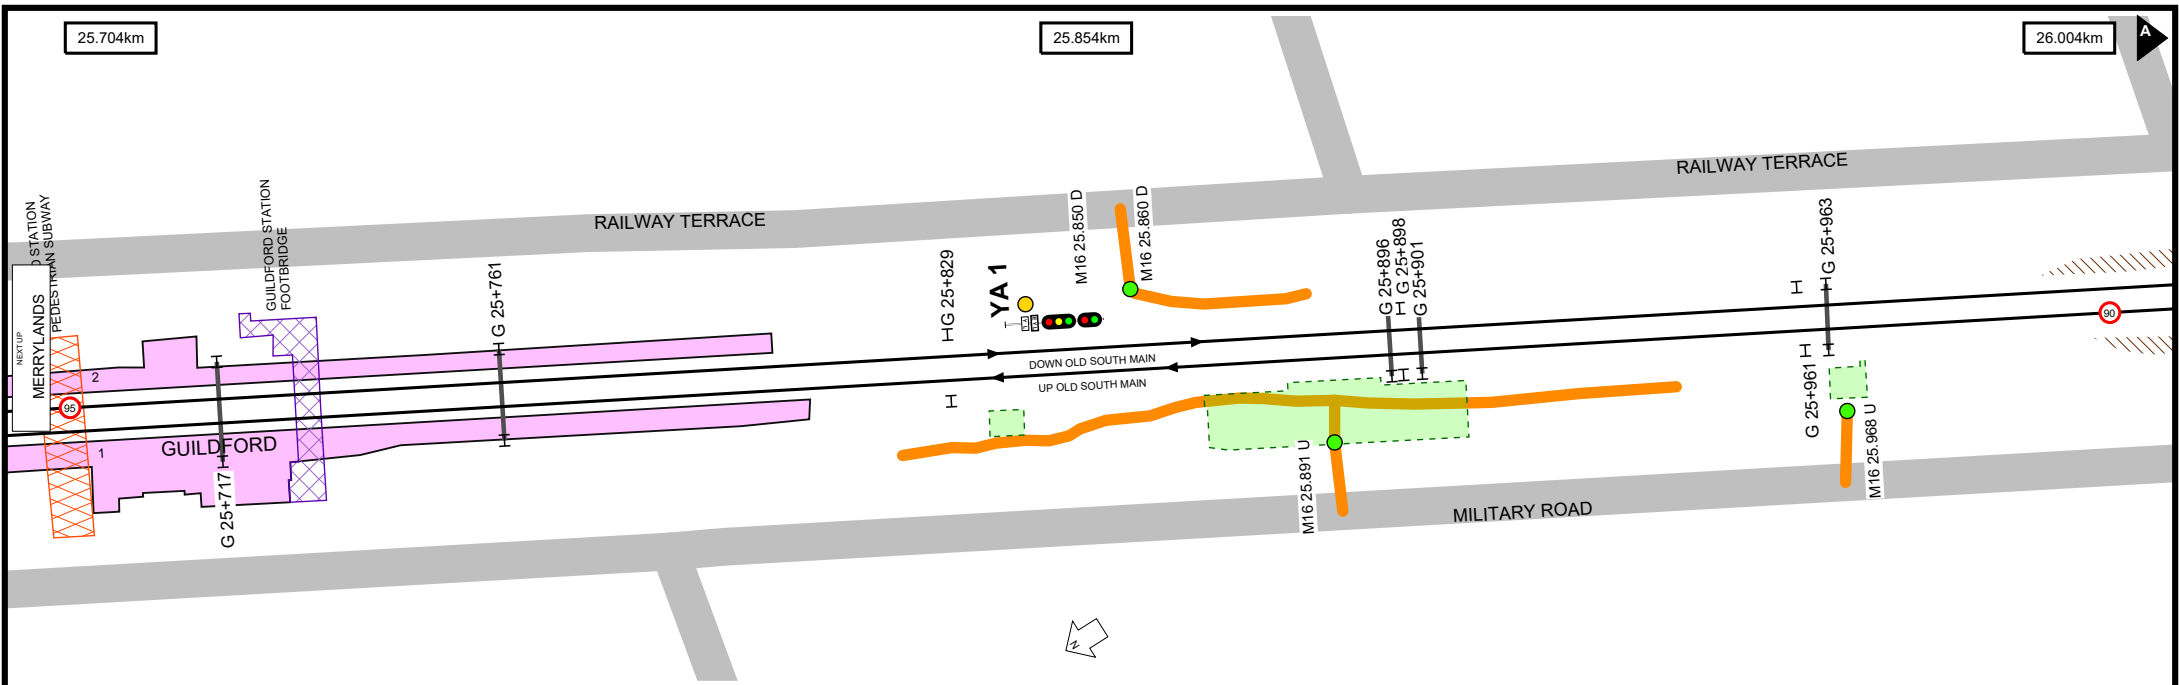


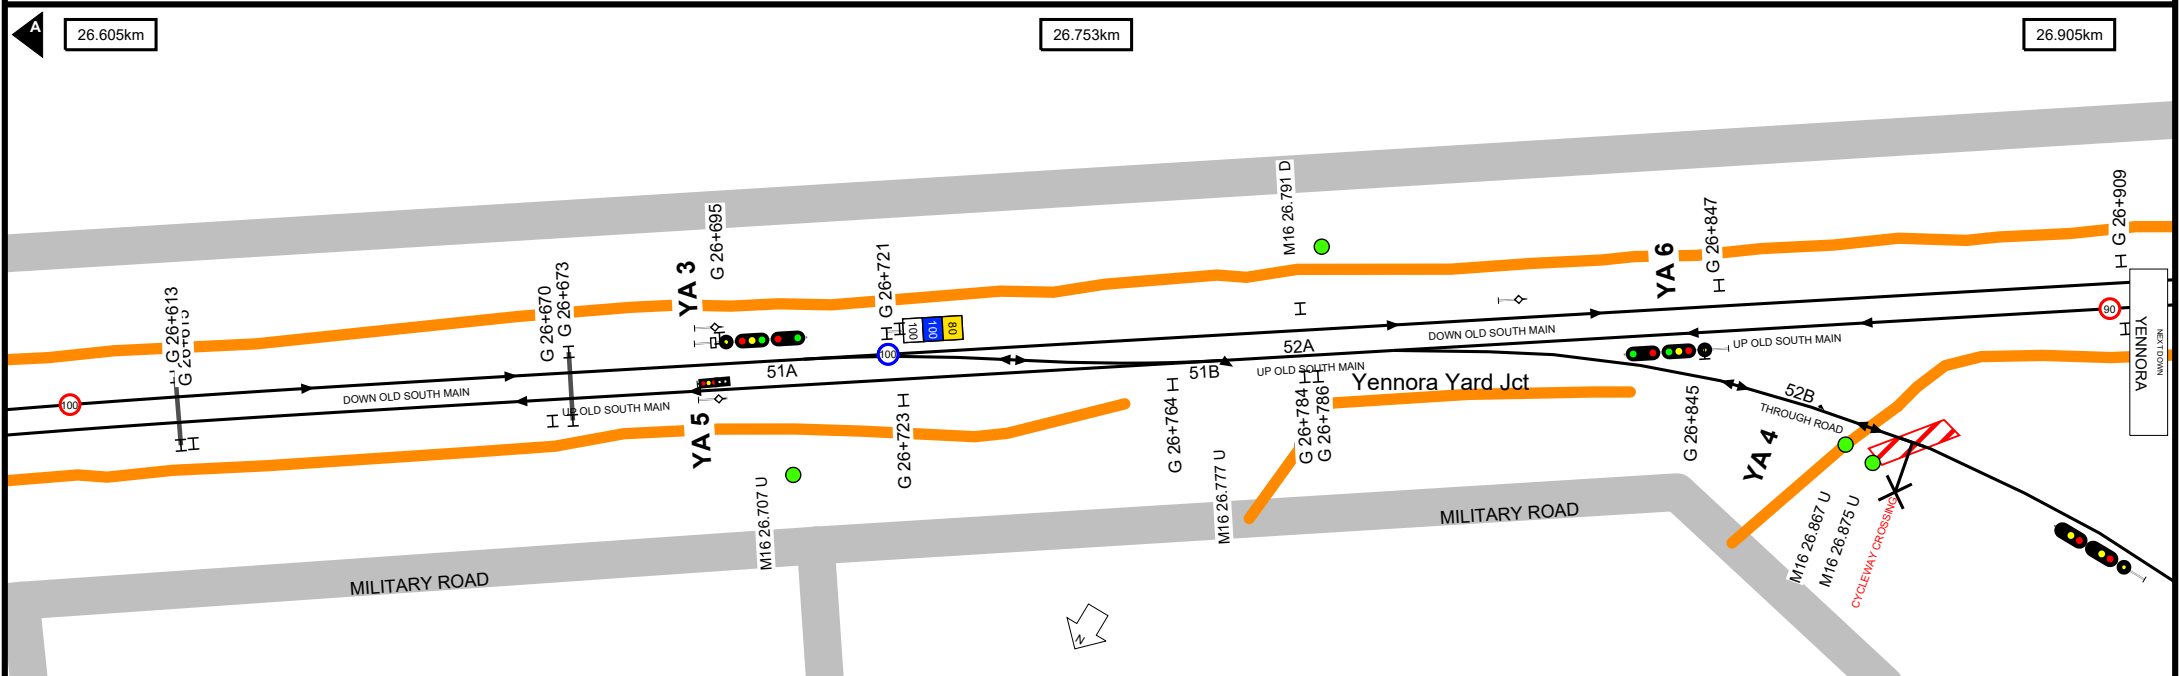
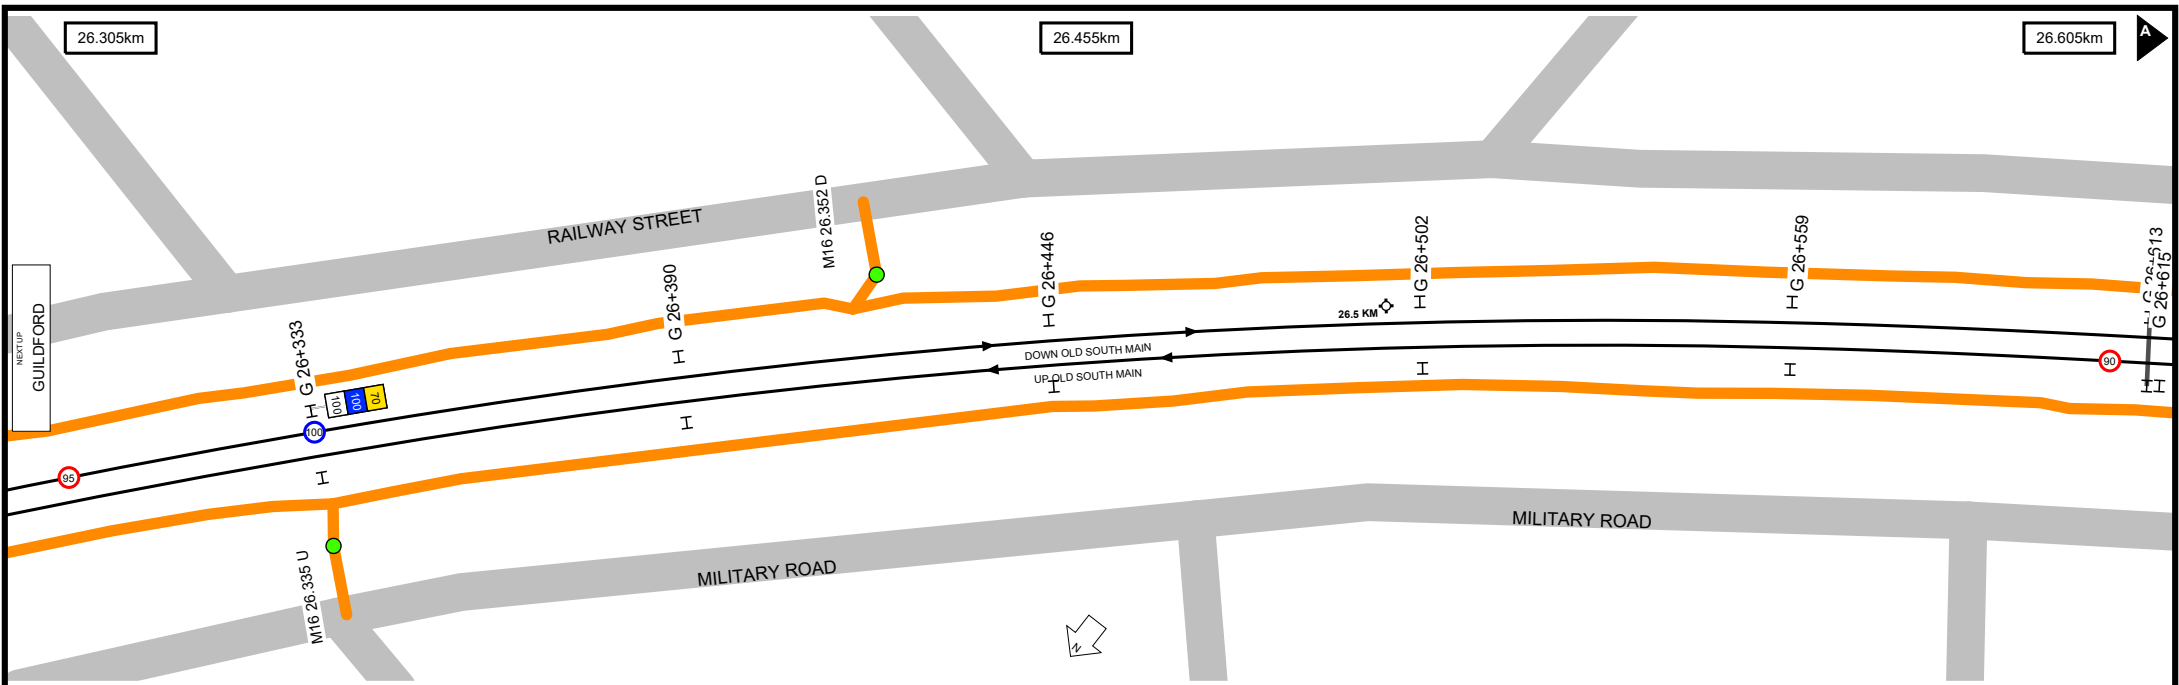


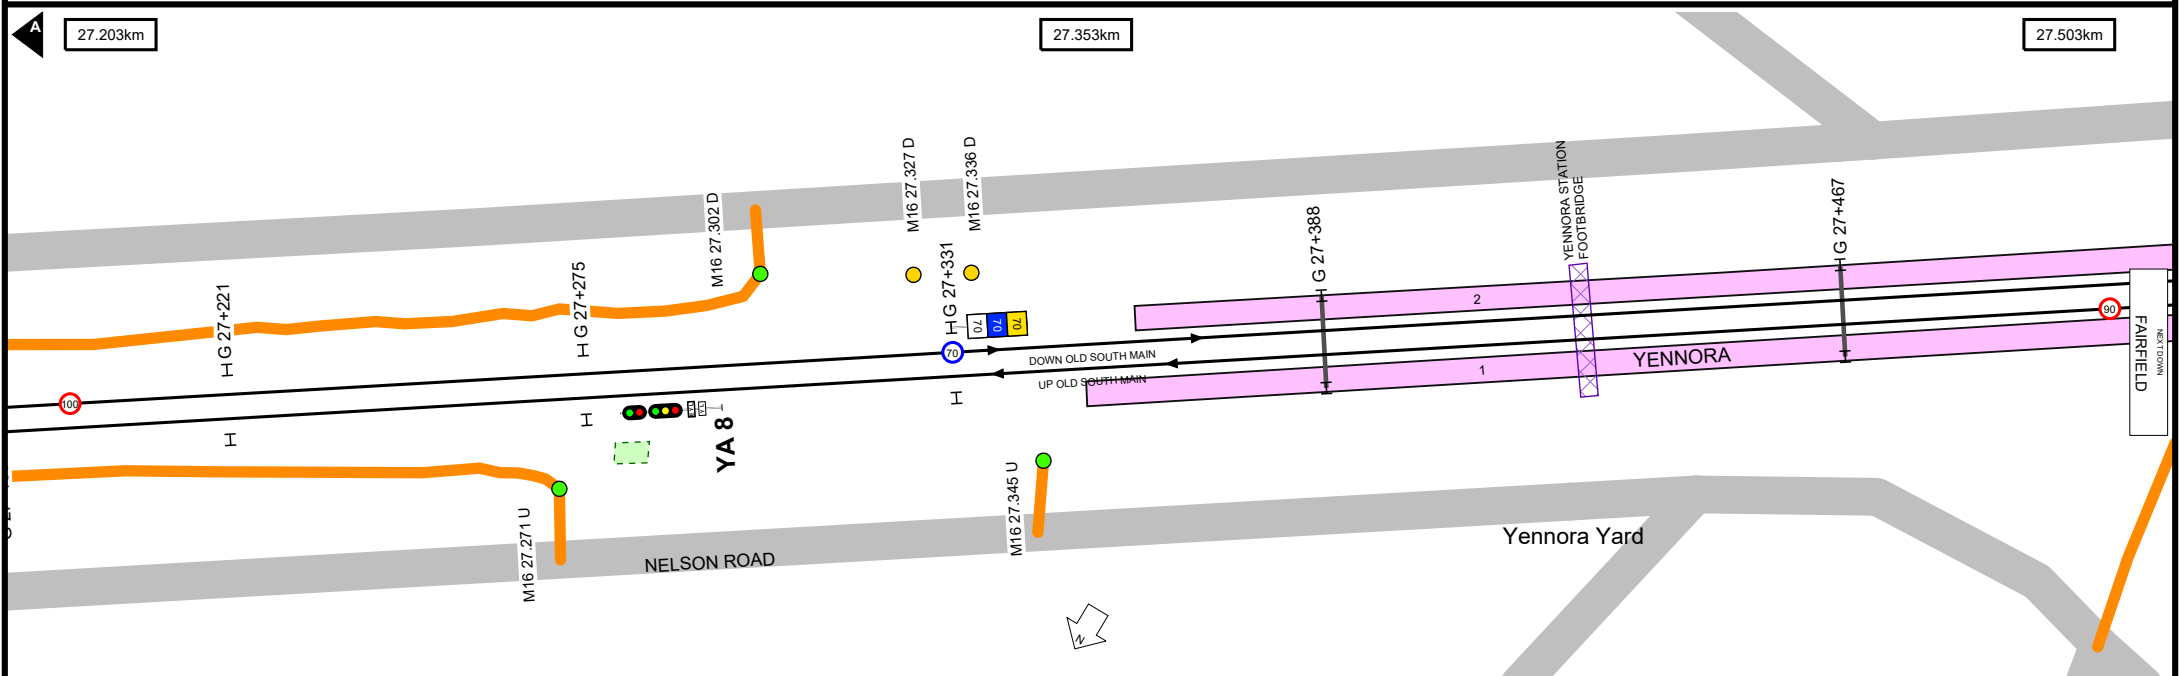
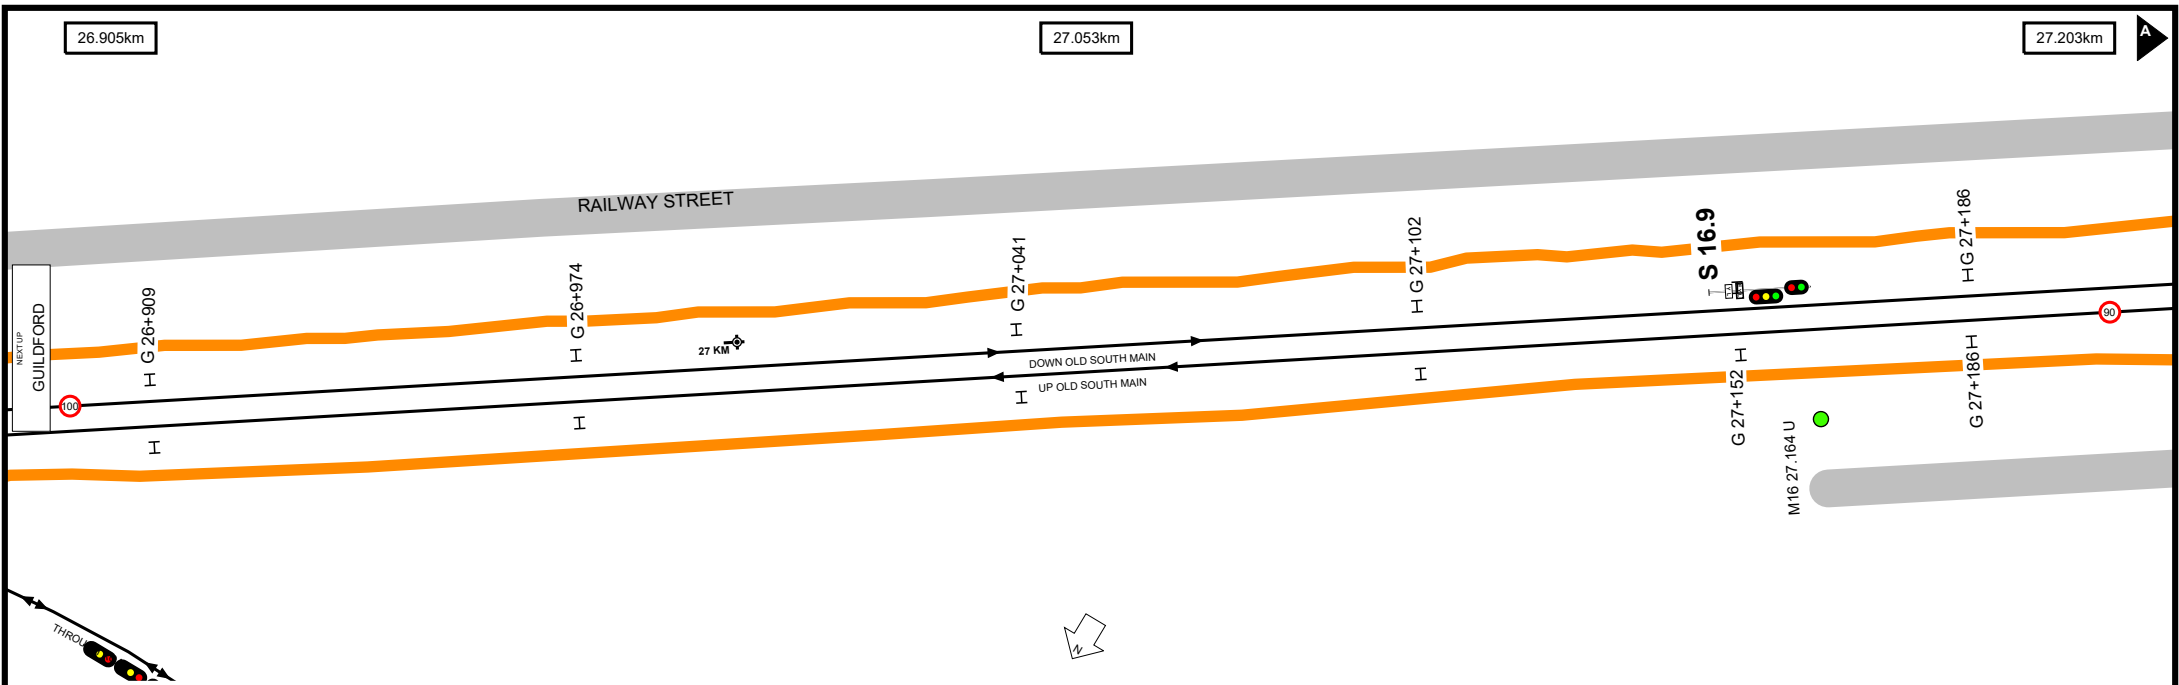


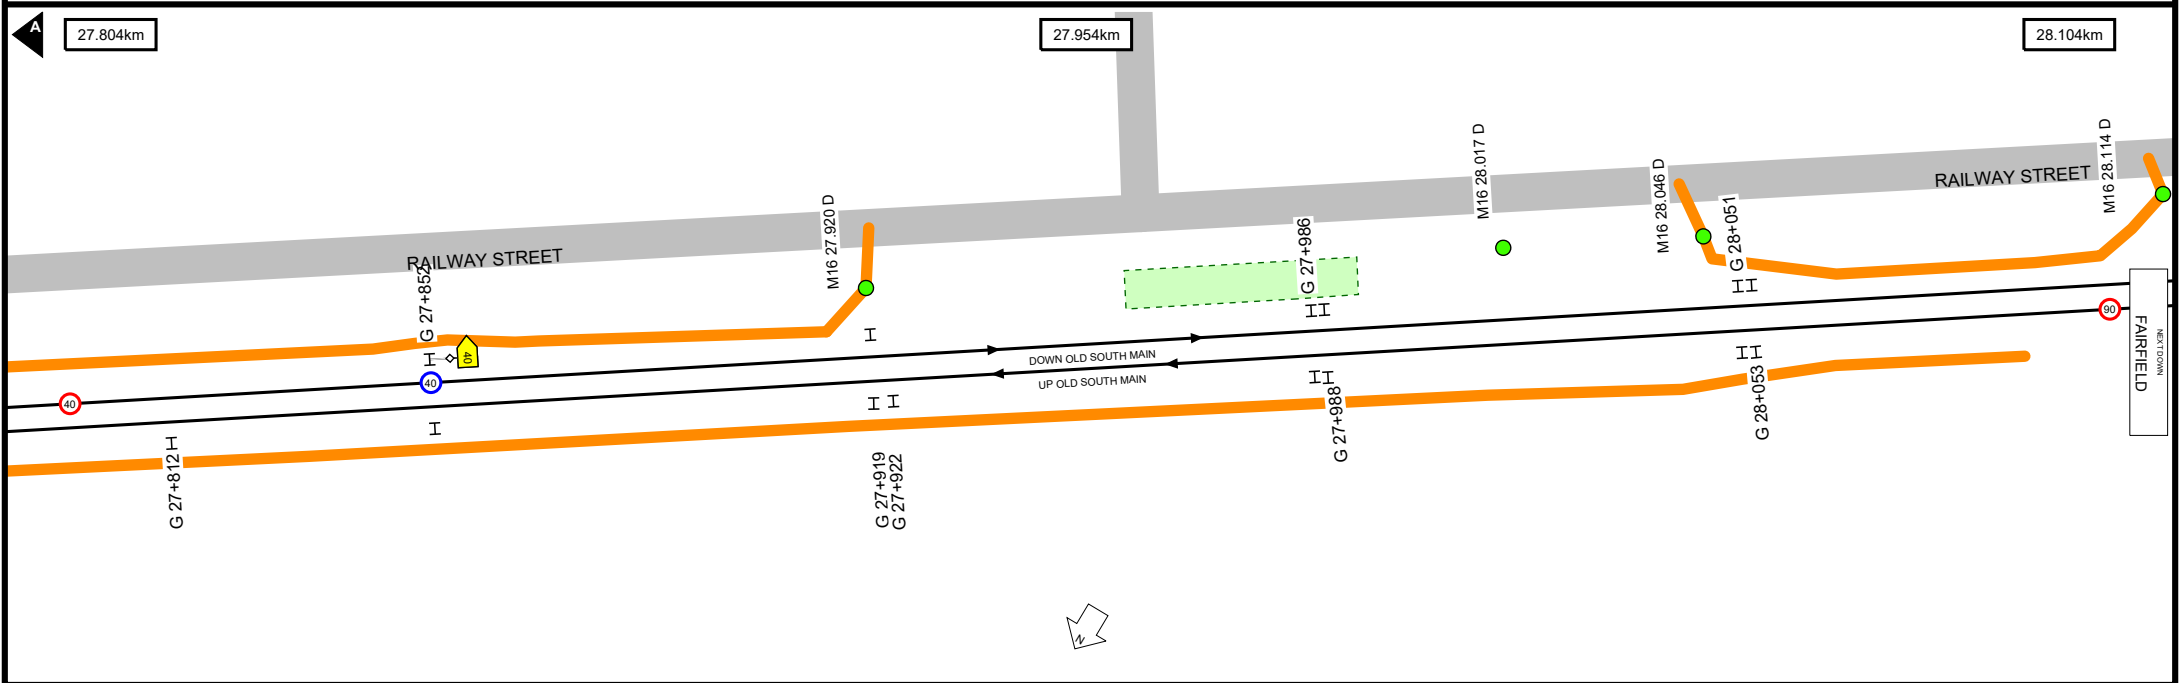
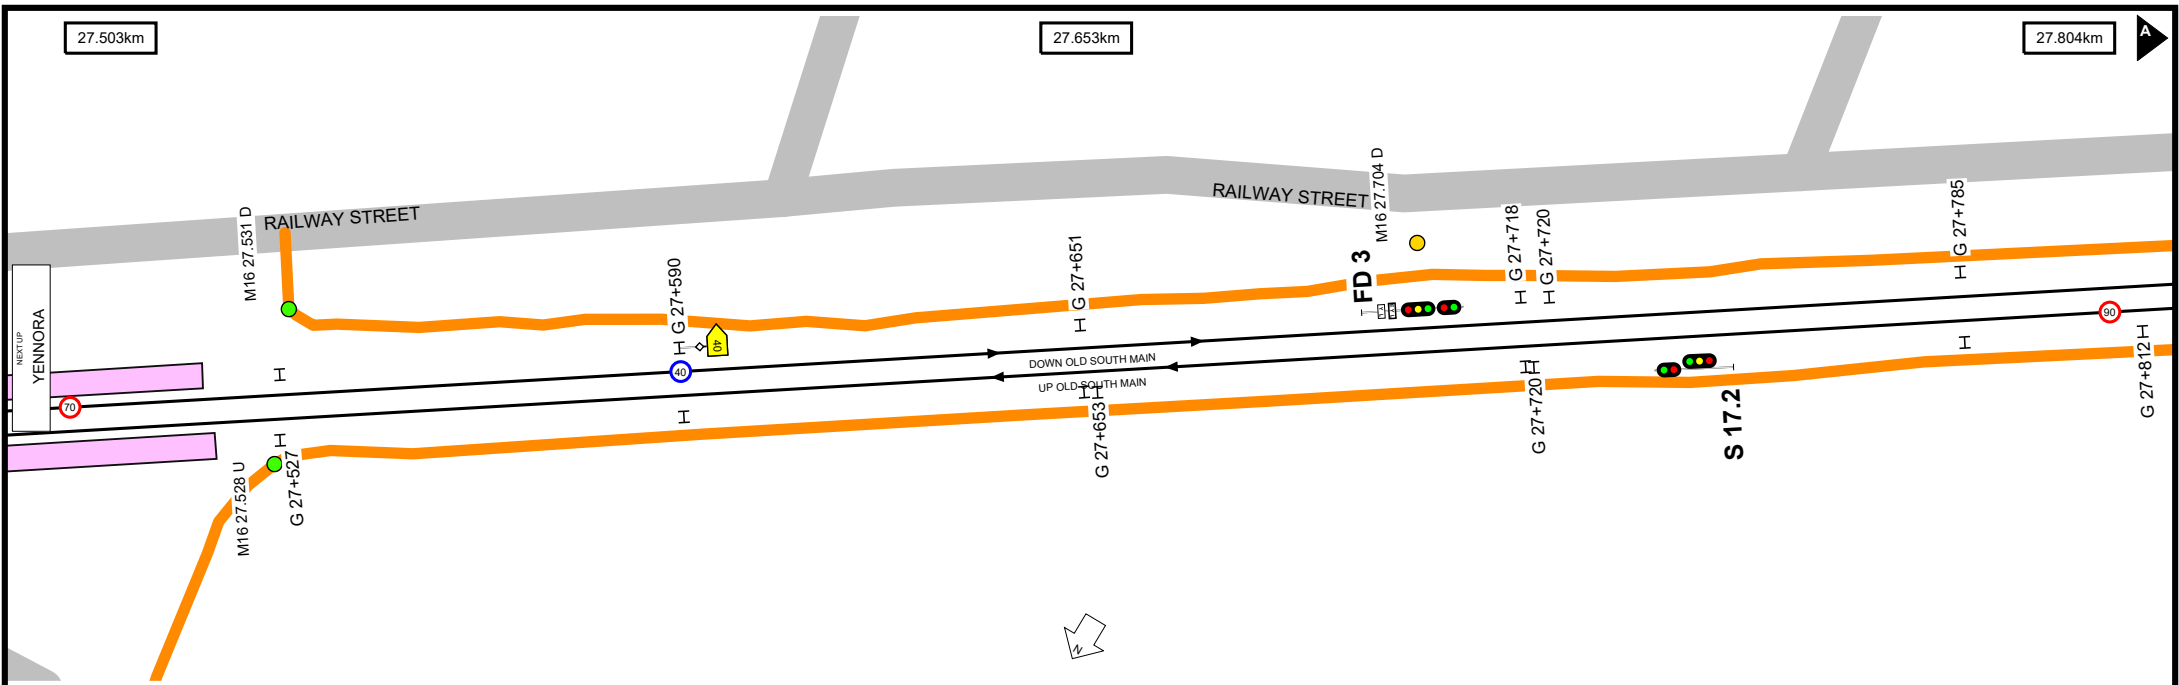


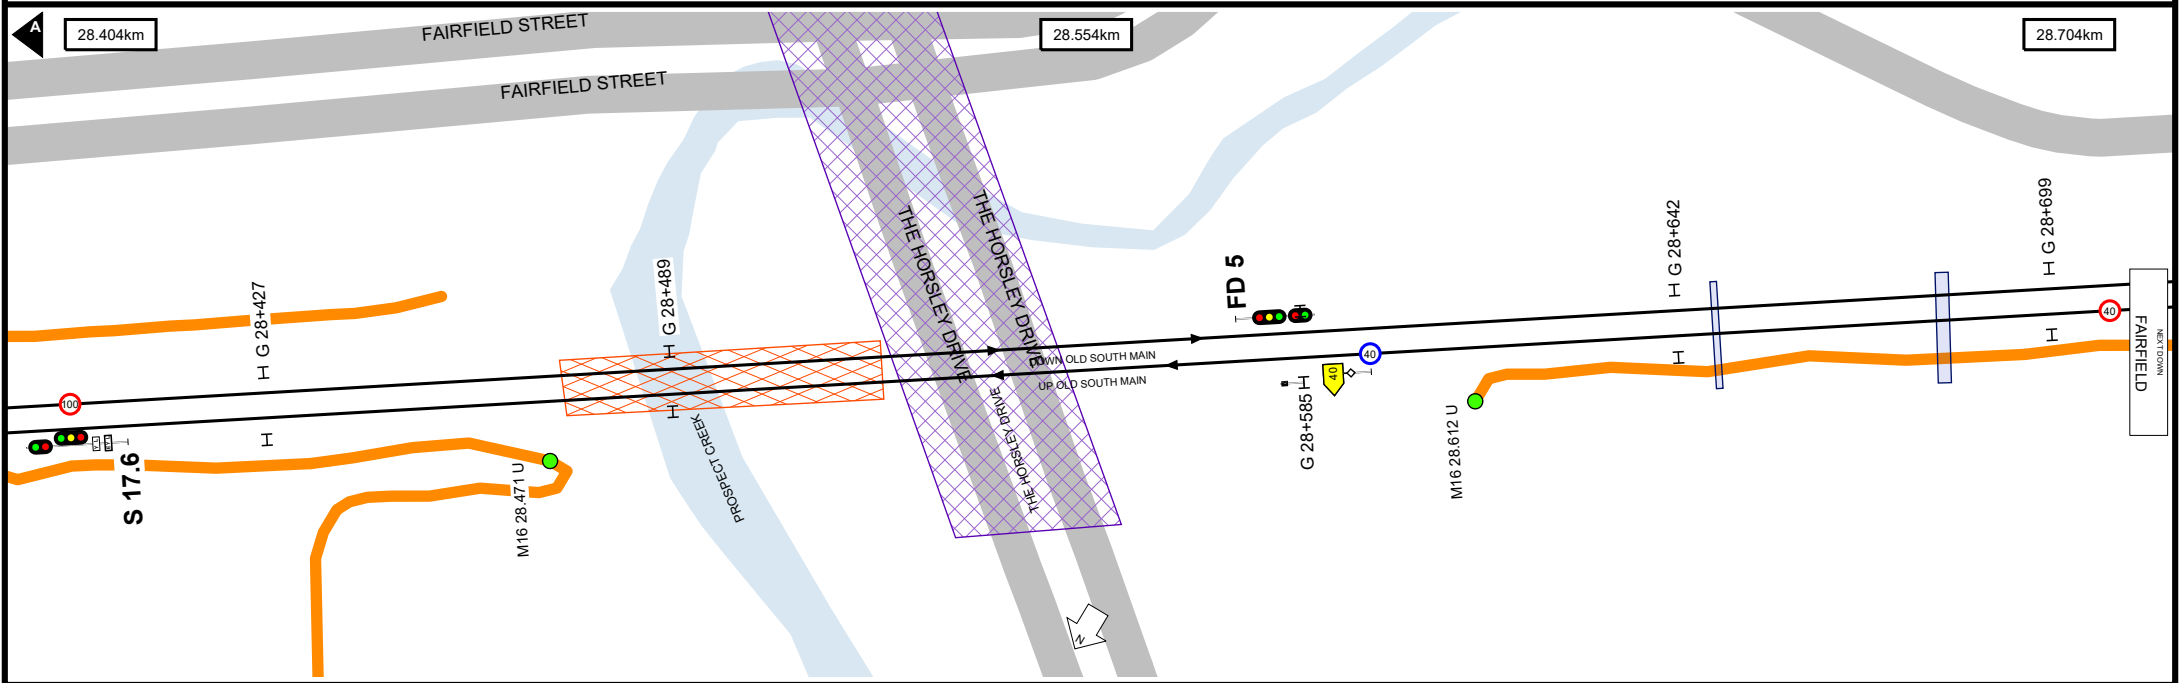
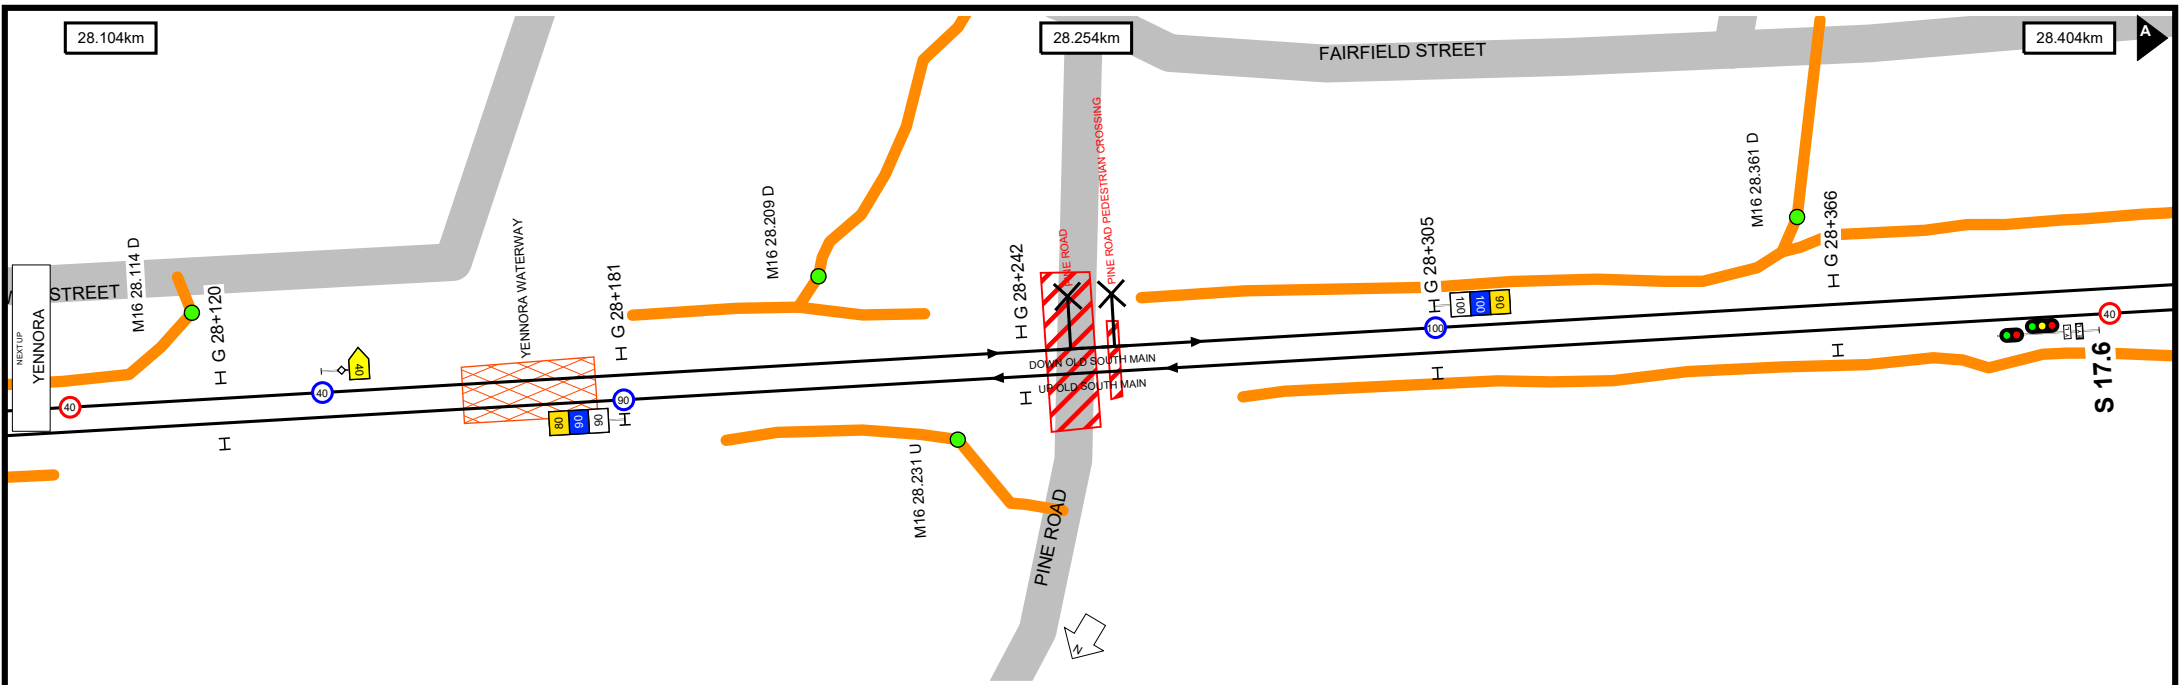


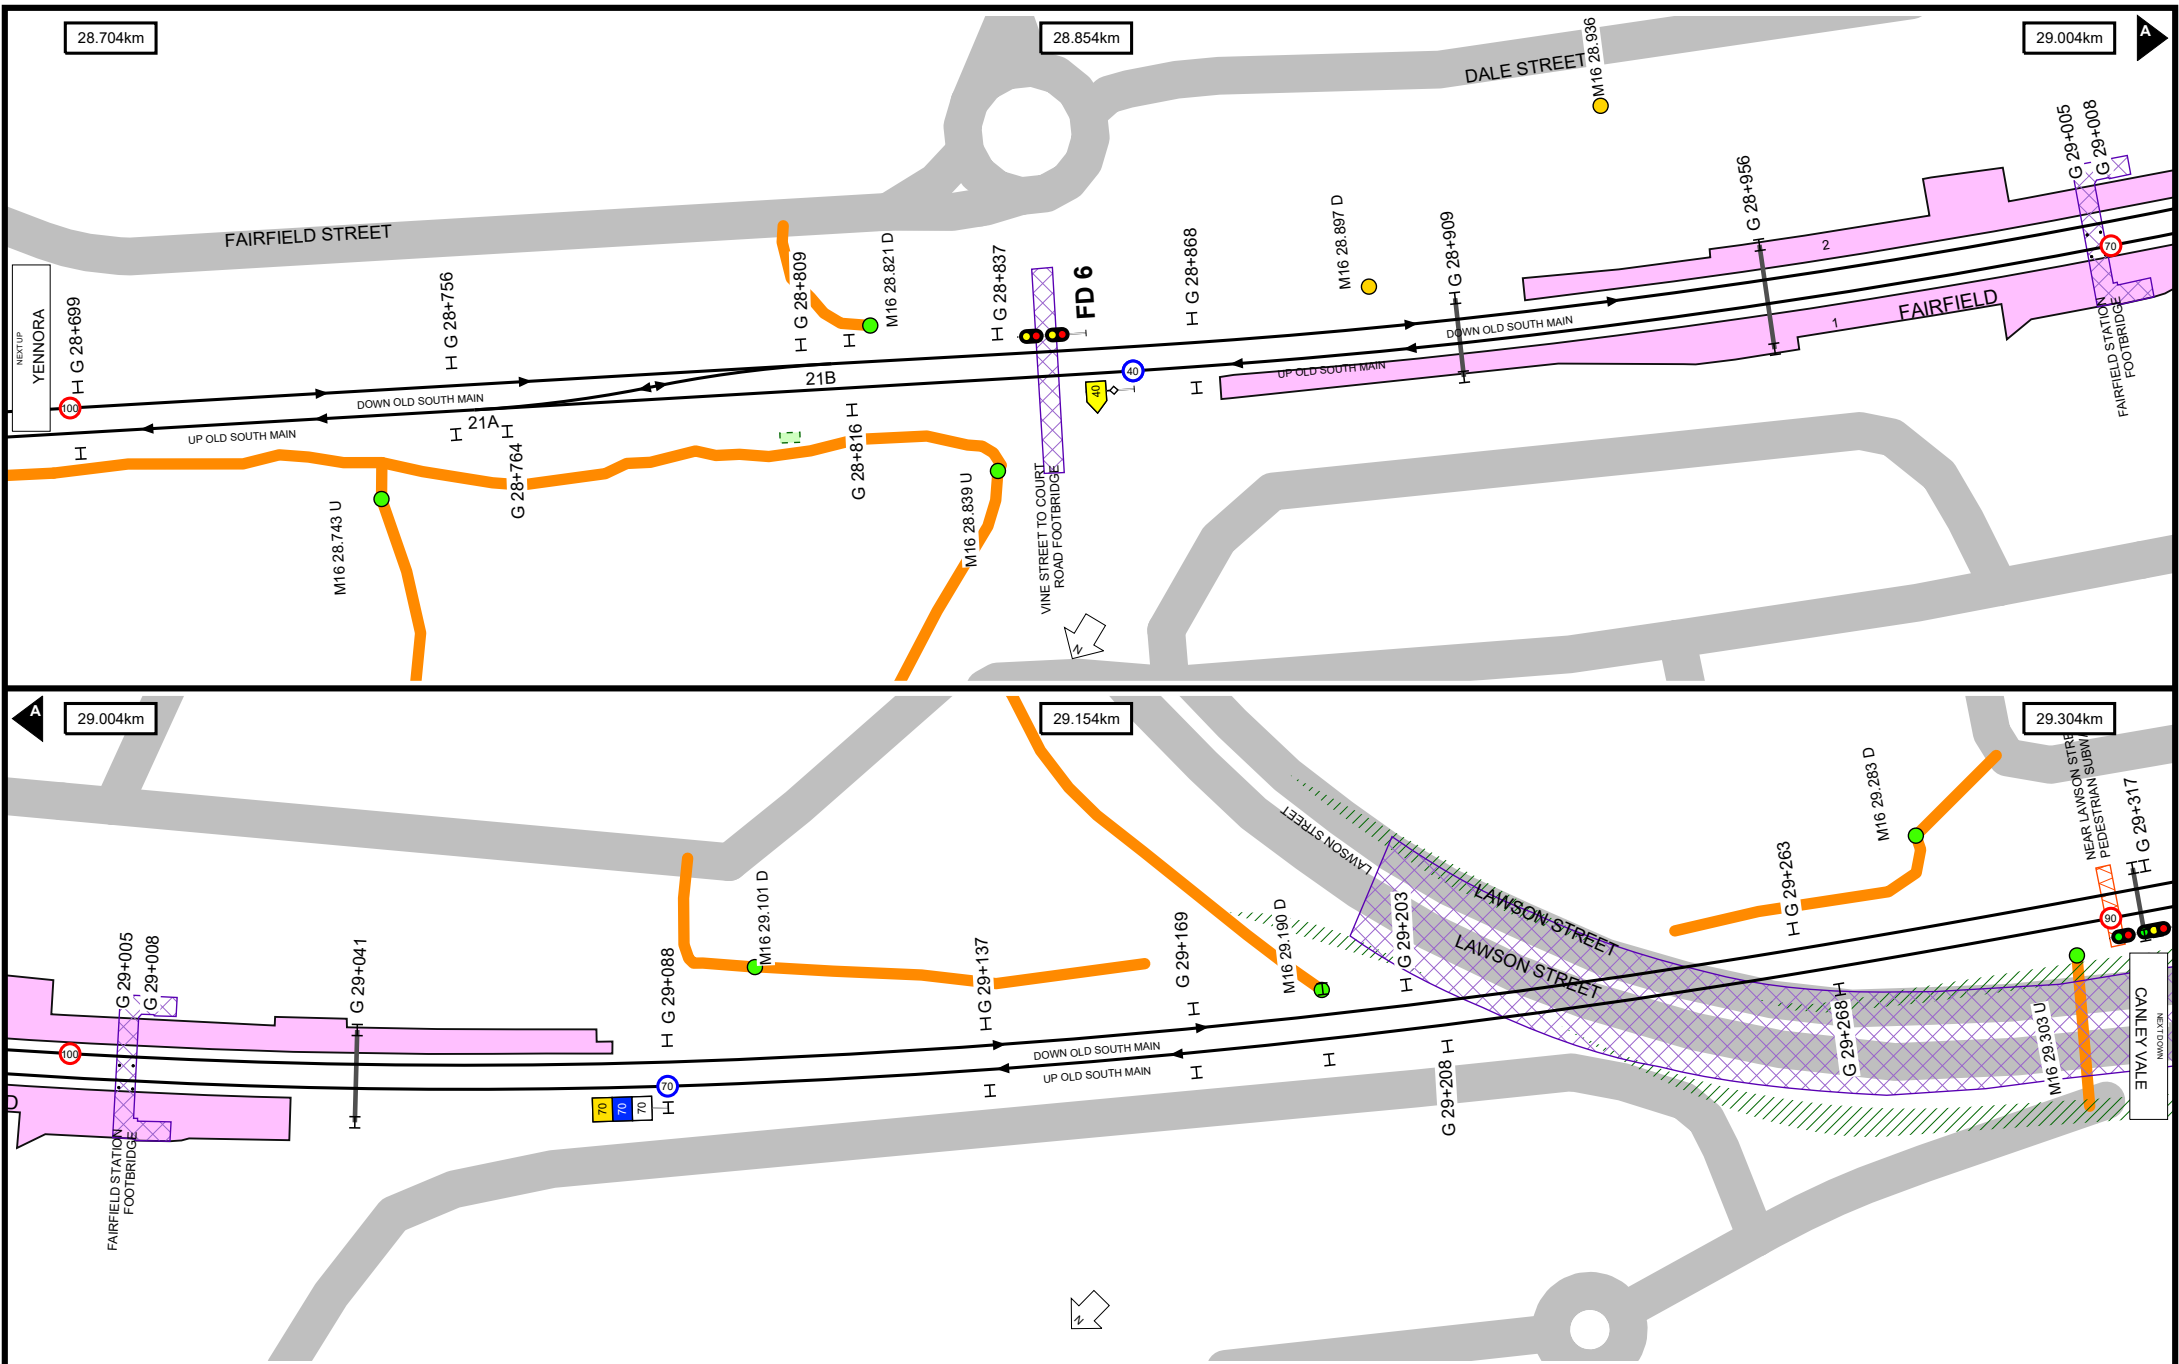


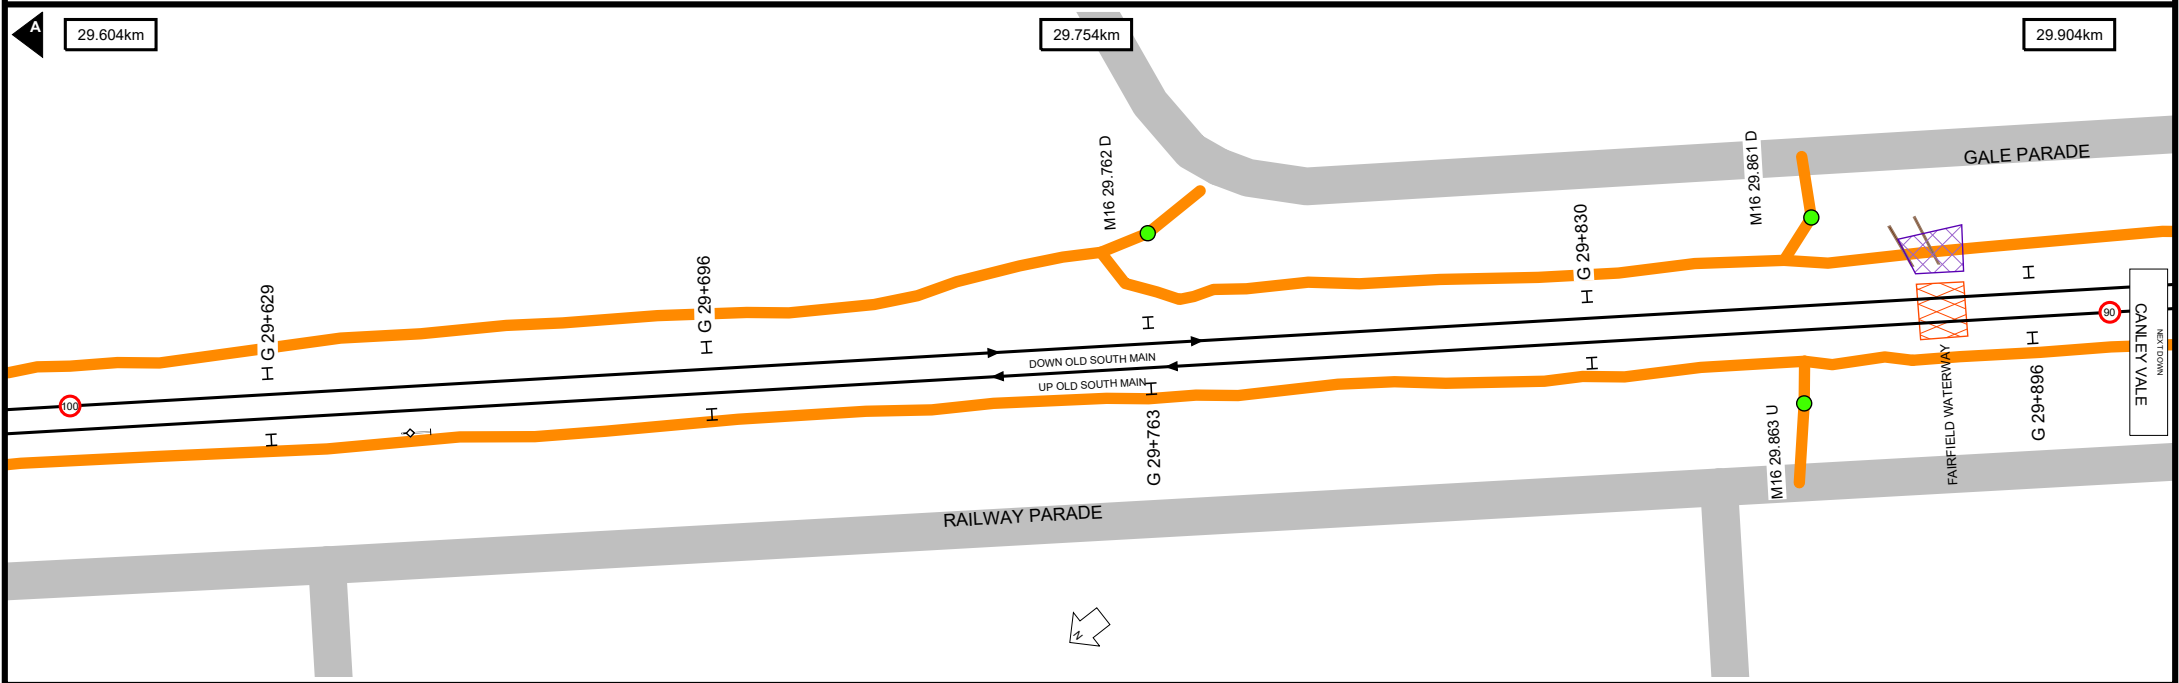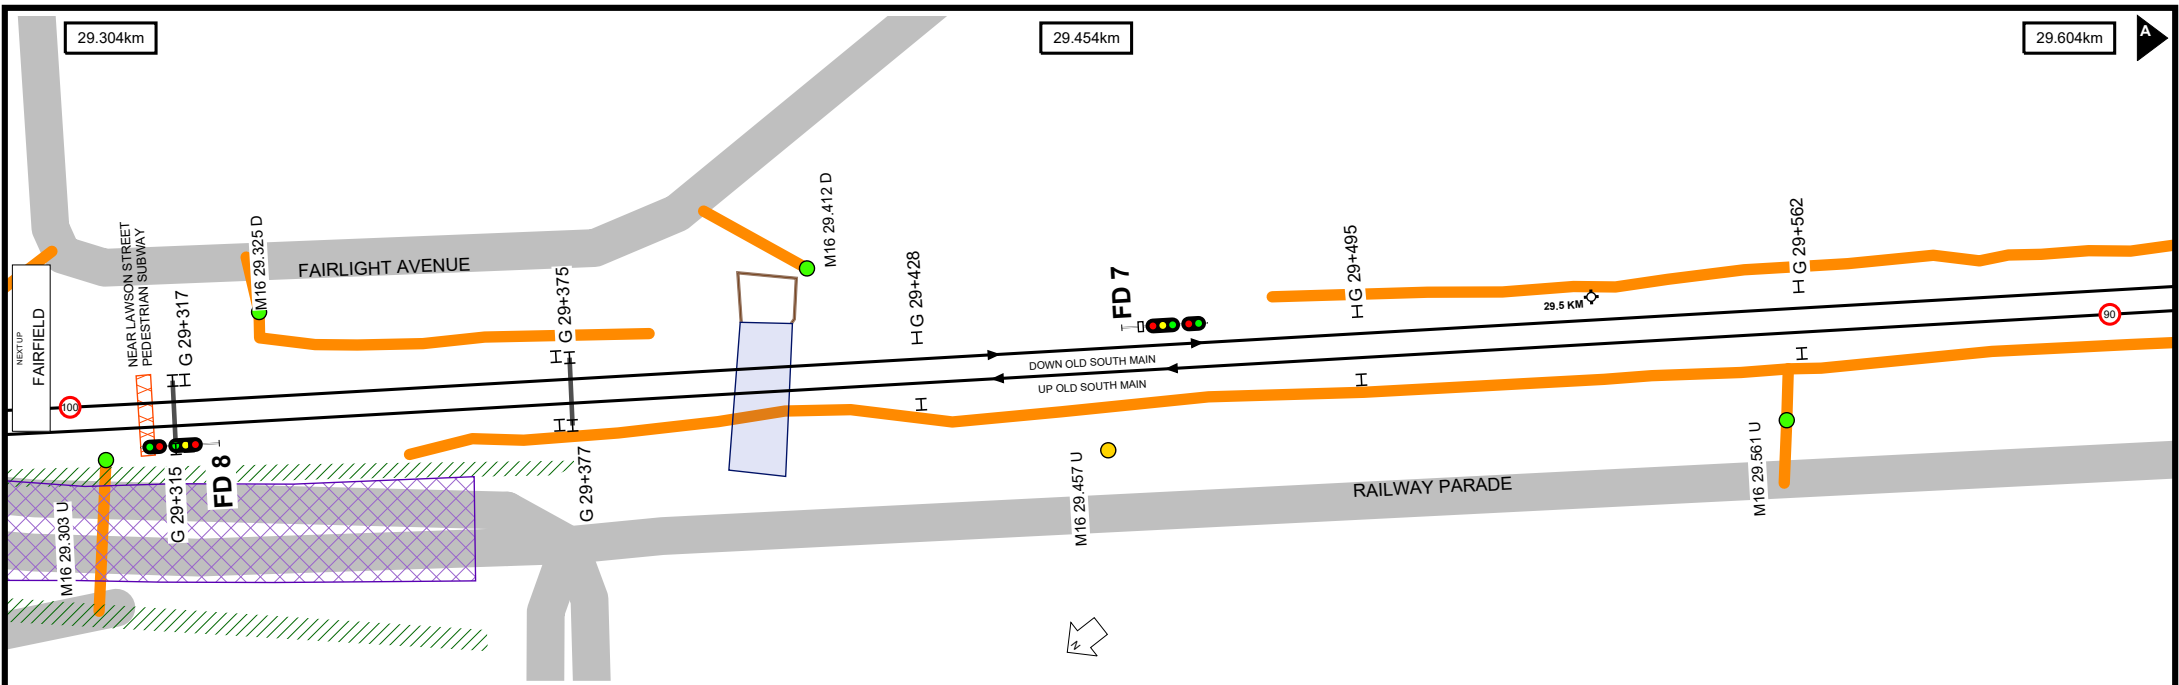

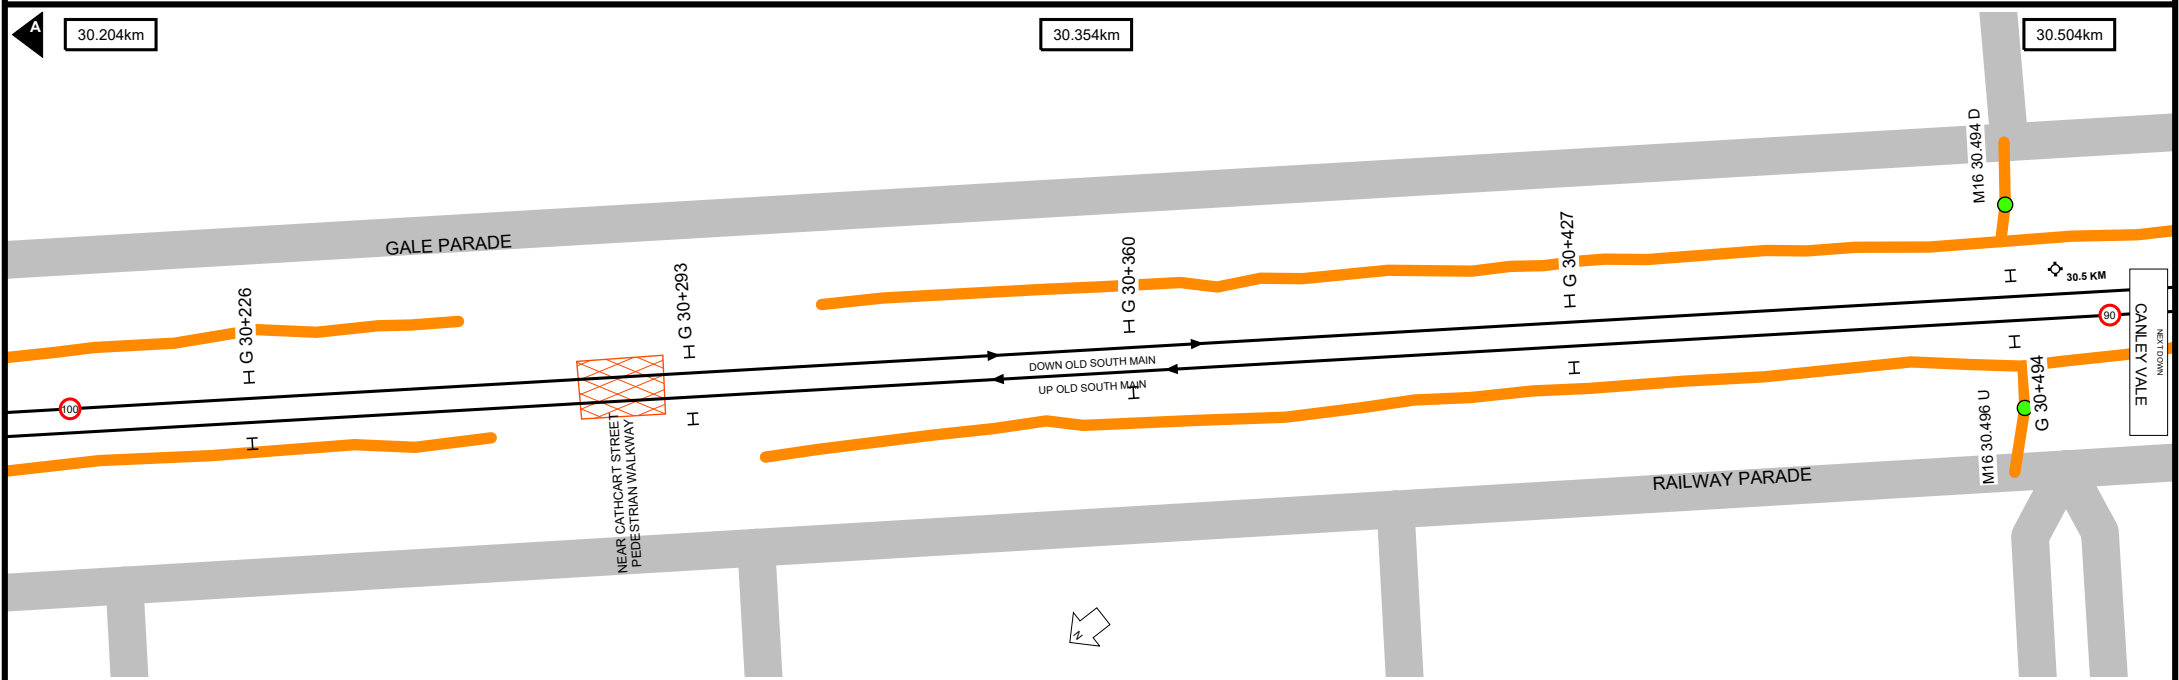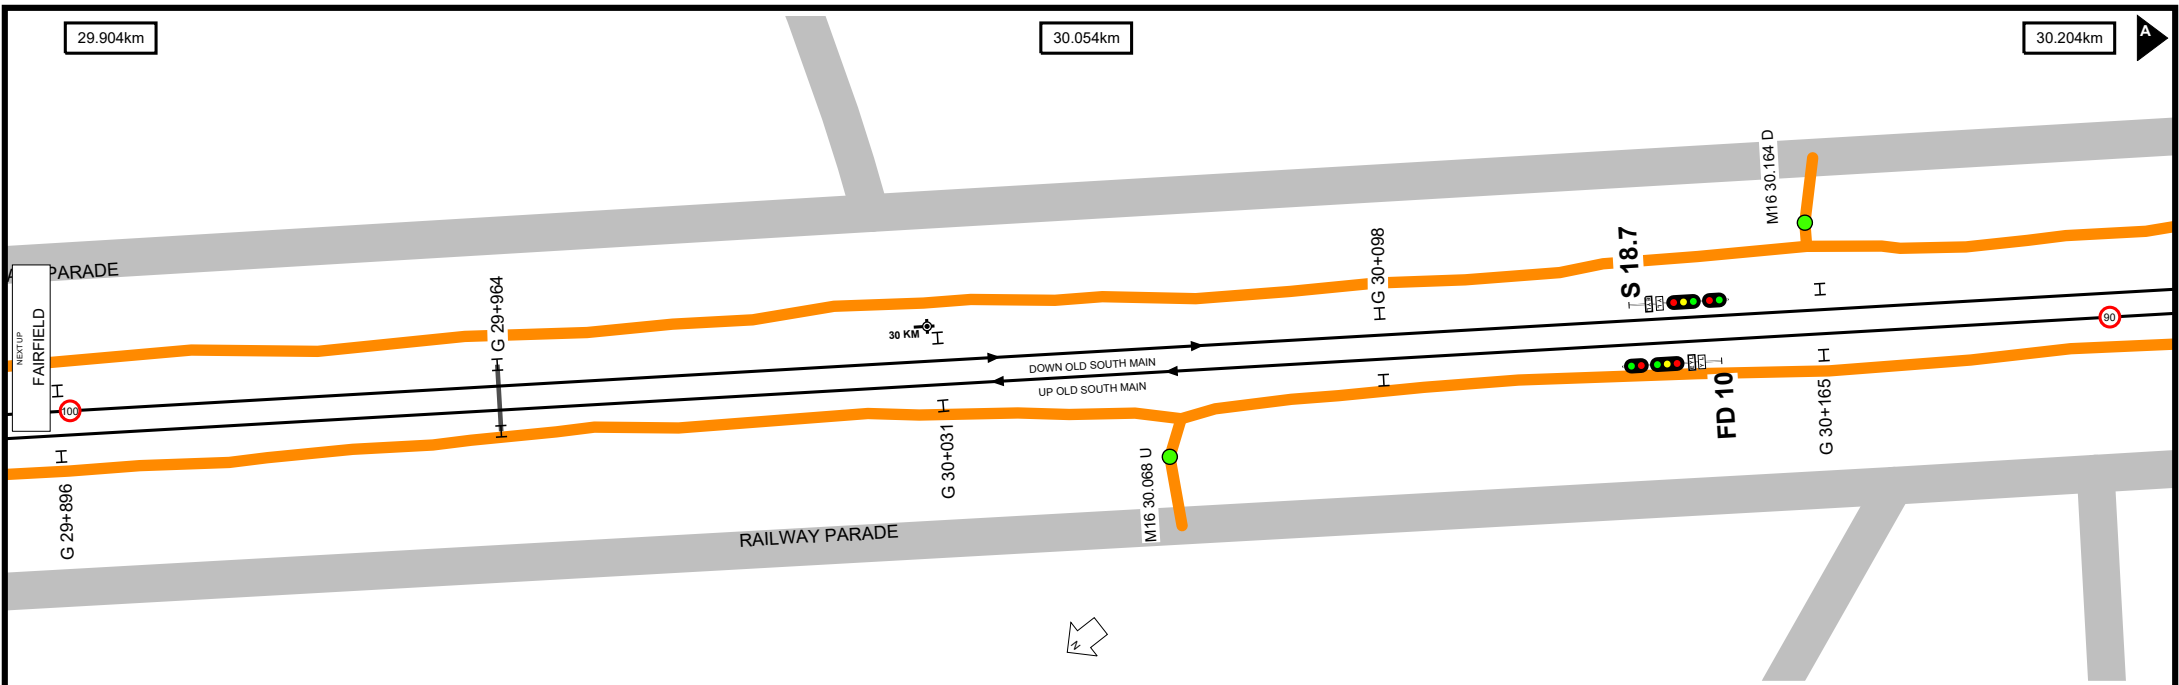

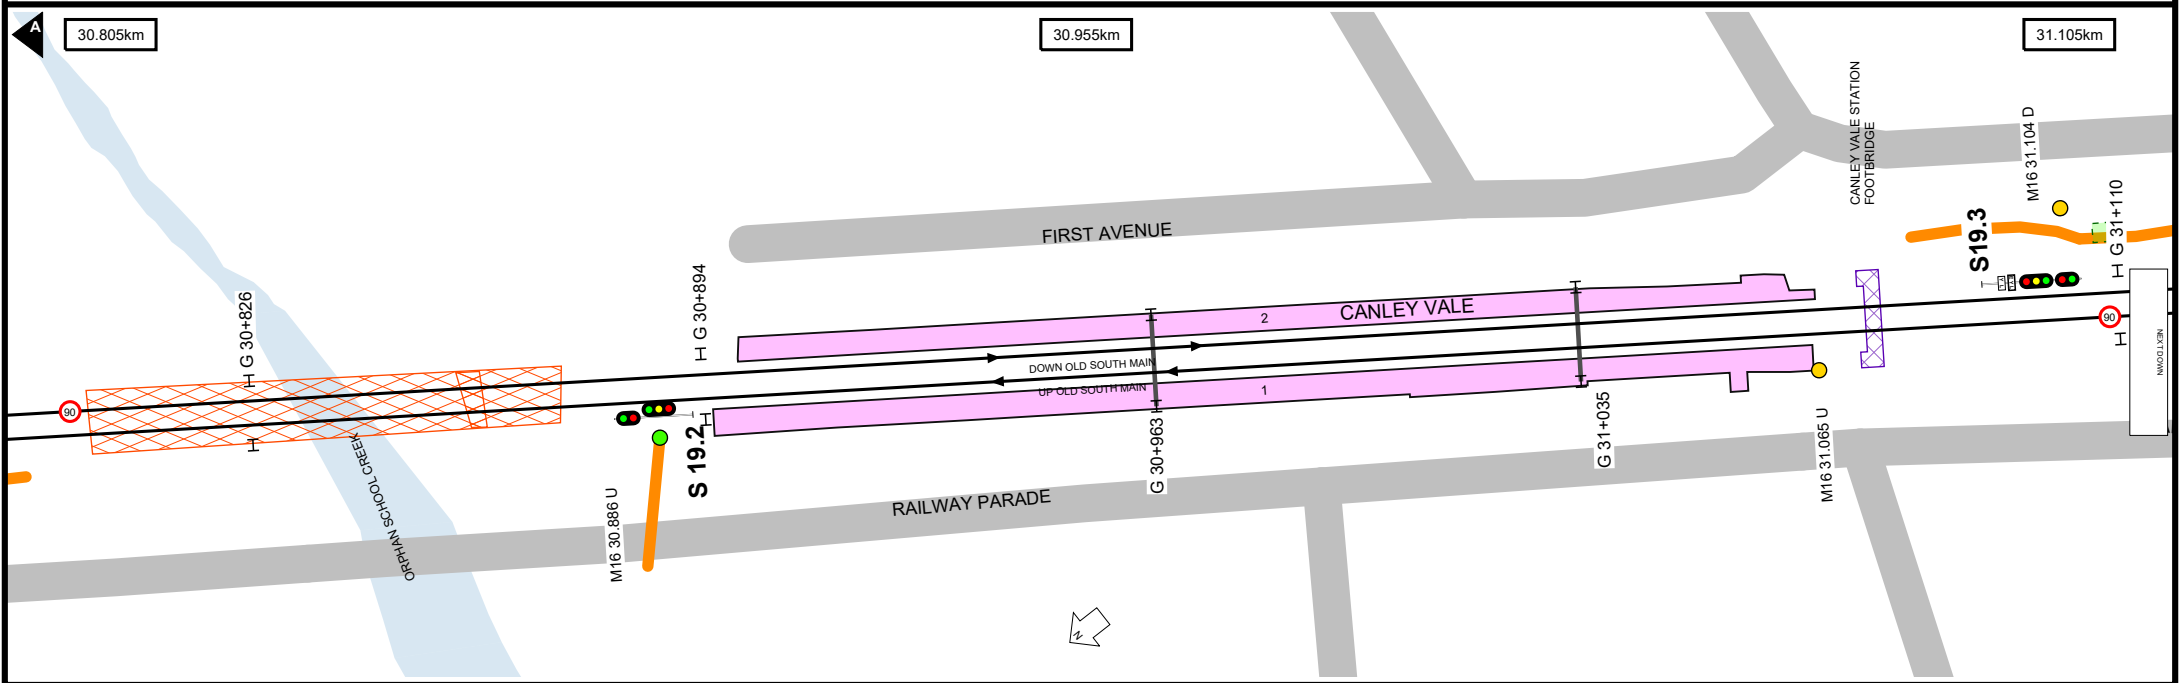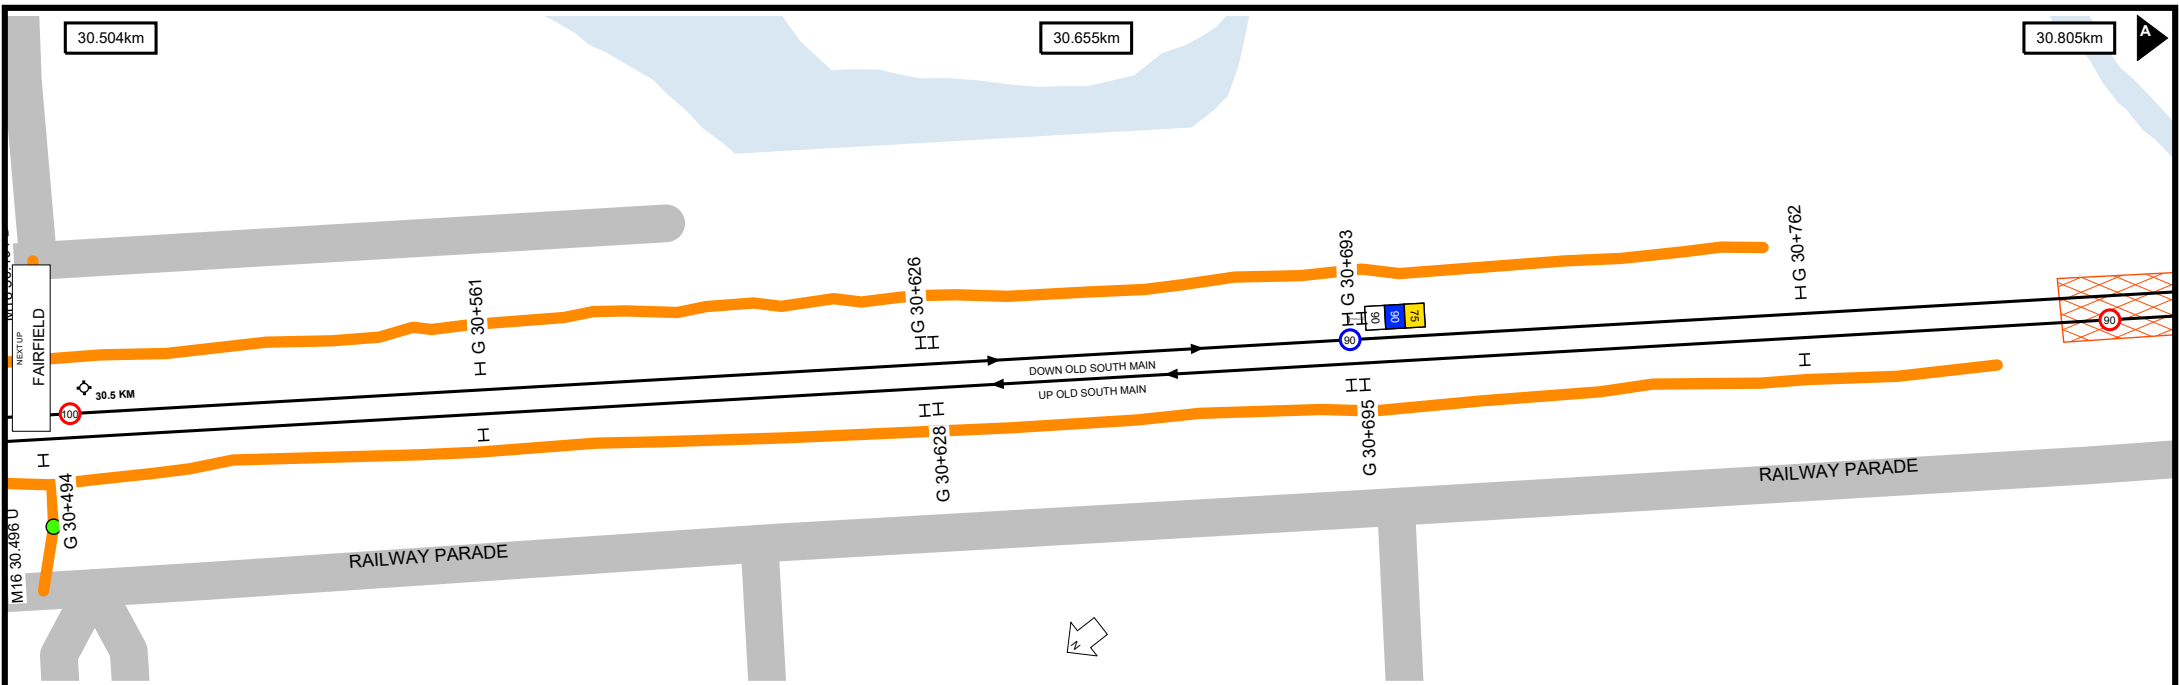

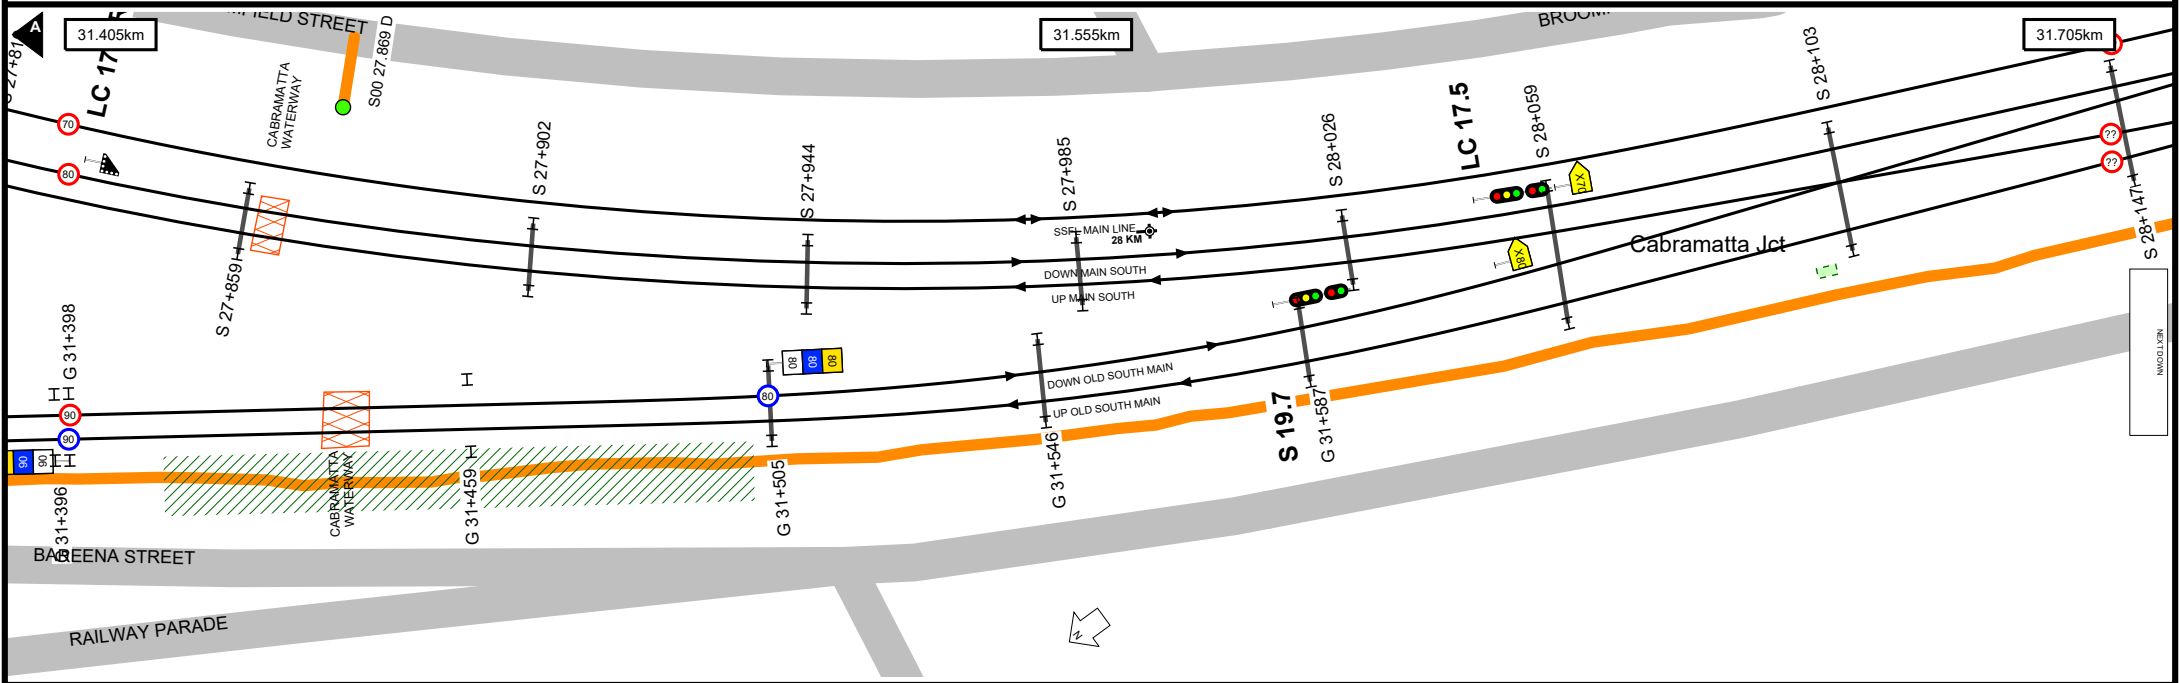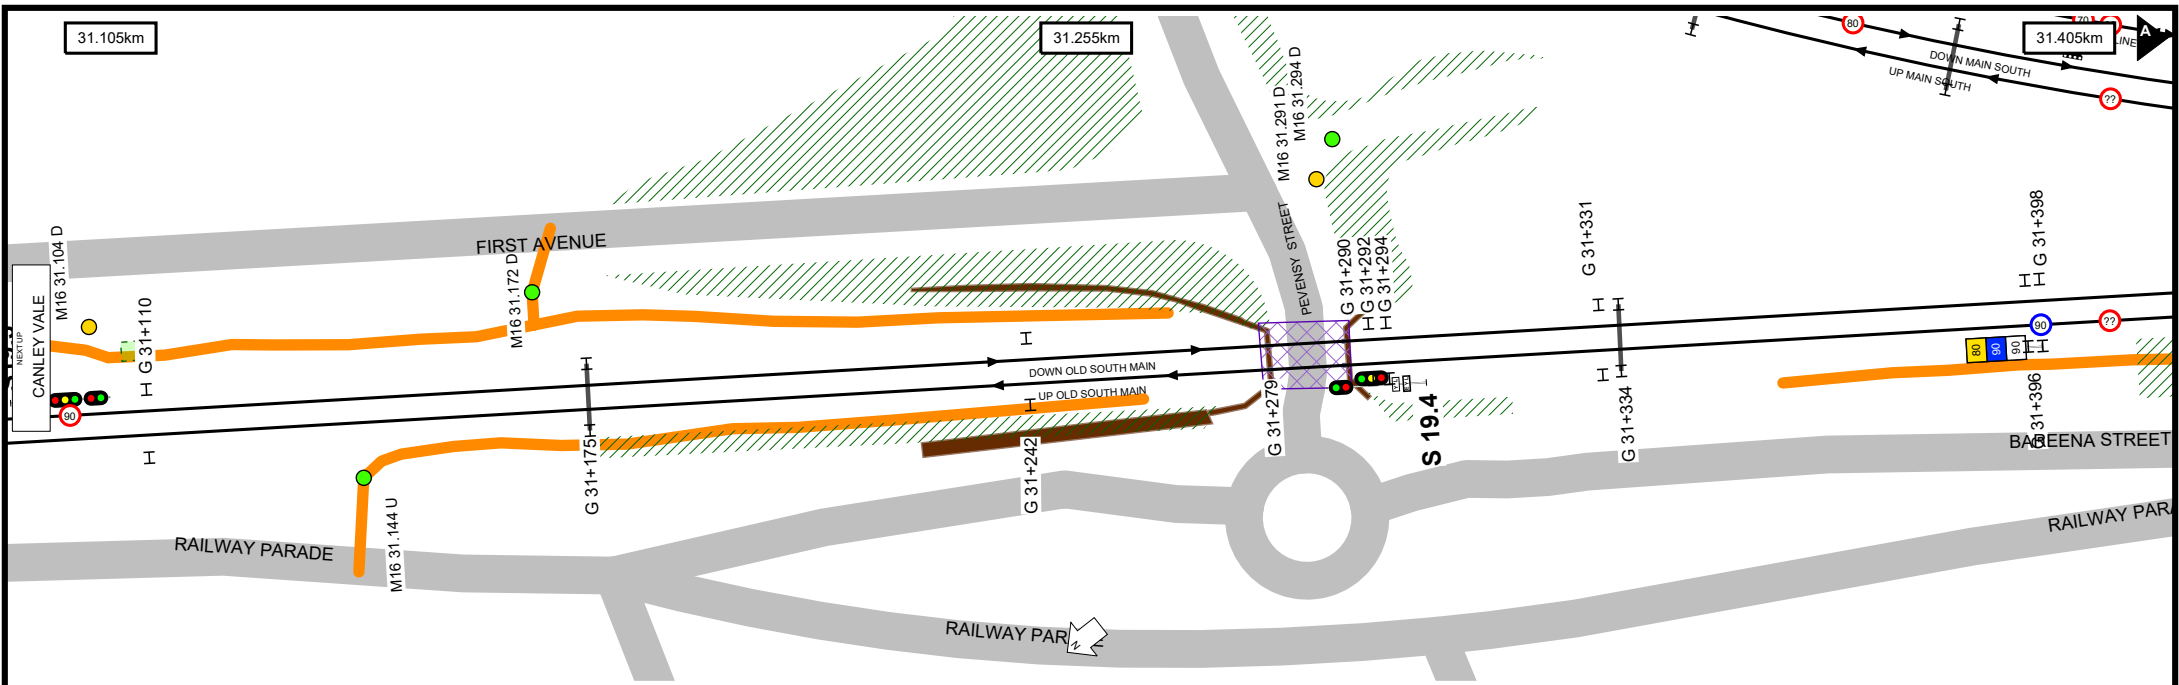

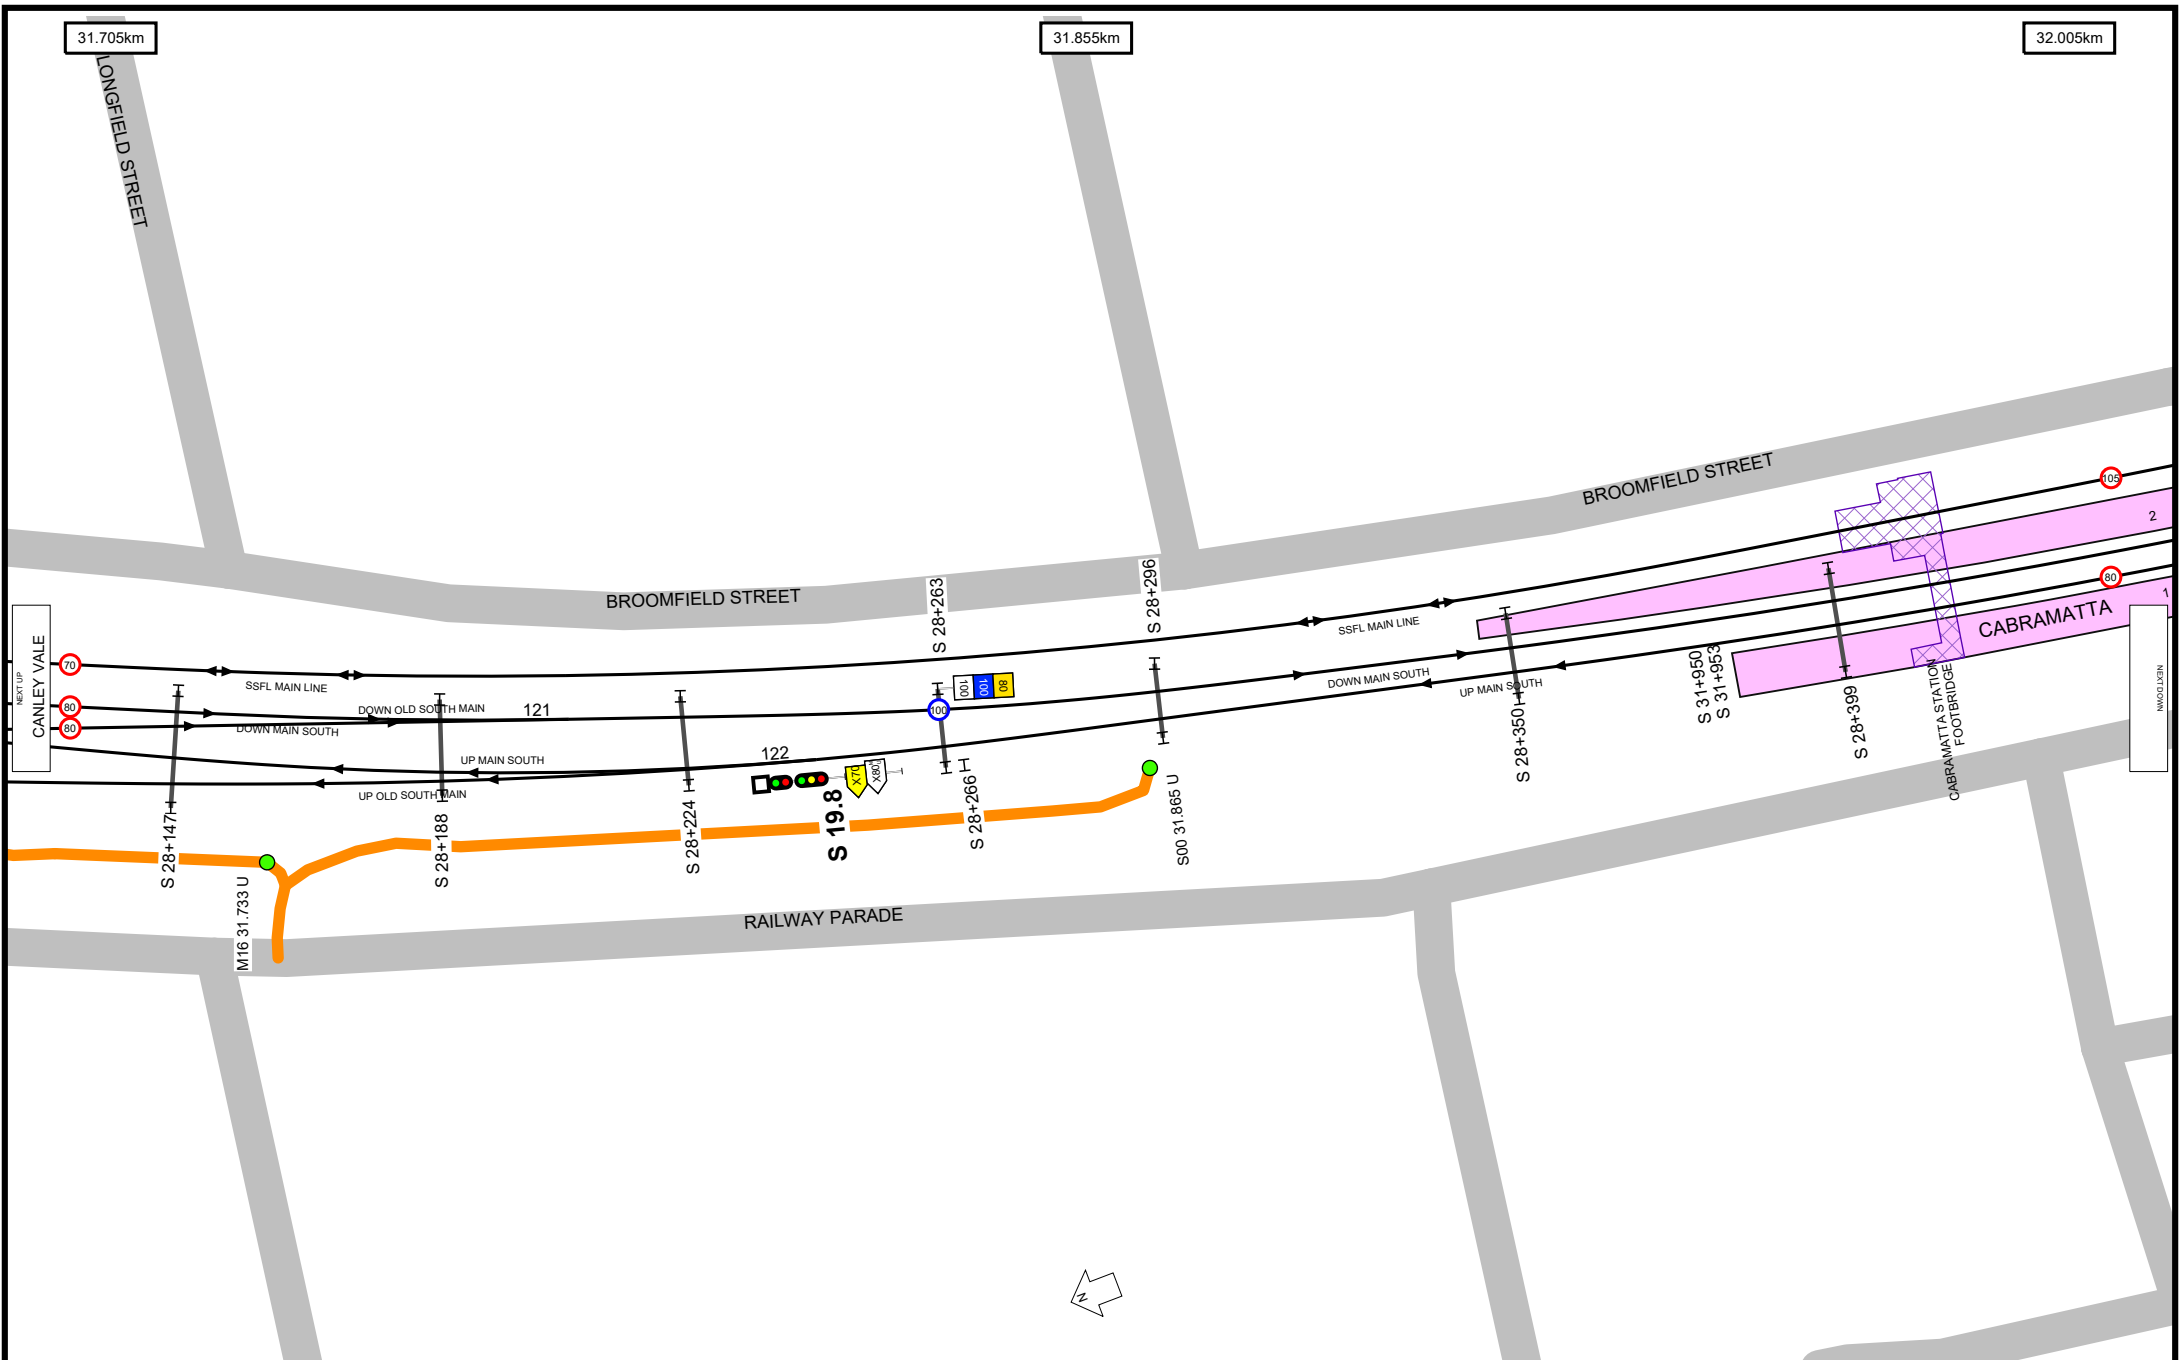

Location Index

CABRAMATTA	21
CABRAMATTA JCT	20
CANLEY VALE	19
FAIRFIELD	16
GRANVILLE	2
GRANVILLE JCT	2
GRANVILLE JCT TRACTION SUBSTATION	3
GRANVILLE SUB STN	3
GRANVILLE TRACTION SUBSTATION	3
GUILDFORD	11
GUILDFORD SCTN HUT	11
GUILDFORD TRACTION SUBSTATION	11
GUILFORD TRACTION SUBSTATION	11
MERRYLANDS	7
MERRYLANDS JCT	6
MERRYLANDS MILLMASTER	6
YENNORA	13
YENNORA SUB STN	14
YENNORA TRACTION SUBSTATION	14
YENNORA YARD	13
YENNORA YARD JCT	12


Bridge Index

BAREENA STREET	20	VINE STREET TO COURT ROAD	
BOLD STREET	3	FOOTBRIDGE	16
CABRAMATTA STATION FOOTBRIDGE	21	WOODVILLE ROAD	5
CABRAMATTA WATERWAY	20	YENNORA STATION FOOTBRIDGE	13
CANLEY VALE STATION FOOTBRIDGE	19	YENNORA WATERWAY	15
FAIRFIELD STATION FOOTBRIDGE	16	YORK STREET FOOTBRIDGE	8
FAIRFIELD WATERWAY	17		
FAIRFIELD WATERWAY NEAR BRIDGE	17		
FOOTBRIDGE FOR BUS INTERCHANGE	2		
GRANVILLE STATION FOOTBRIDGE	2		
GRANVILLE STATION PLATFORM			
ACCESS FOOTBRIDGE	2		
GRANVILLE Y-LINK M16 OVER M42			
FLYOVER	4		
GUILDFORD STATION FOOTBRIDGE	11		
GUILDFORD STATION PEDESTRIAN			
SUBWAY	10		
GUILDFORD WATERWAY	9		
GUILFORD TRANSGRID 330KV	11		
GUILFORD WATER PIPE	11		
HAWKSVIEW STREET	9		
LAWSON STREET	16		
MERRYLANDS STATION FOOTBRIDGE	7		
MERRYLANDS STATION PEDESTRIAN			
SUBWAY	7		
MOMBRI STREET	6		
NEAR CATHCART STREET PEDESTRIAN			
WALKWAY	18		
NEAR LAWSON STREET PEDESTRIAN			
SUBWAY	16		
ORPHAN SCHOOL CREEK	19		
PARRAMATTA ROAD	4		
PEDESTRIAN ACCESS	11		
PEVENSY STREET	20		
PROSPECT CREEK	15		
THE HORSLEY DRIVE	15		

Track & Point

-  Existing Track Centreline
-  Under Construction / Service Withdrawn
-  Proposed Track
-  Turnout Point
-  Catch Point
-  Derail Point
-  Turntable

Signal & Sign

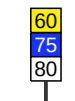-  Signal
-  Warning Light
-  Warning Light - Double
-  End Yard Limit Sign
-  Yard Limit Sign
-  Speed Sign

Station

-  Platform

Kilometre Post

-  Whole Kilometre Post
-  Half Kilometre Post

Corridor Access

-  Access Gate
-  Pedestrian Access Gate
-  Access Road

Safety

-  Refuge

Road

-  Public Road

Level Crossing & Take Off

-  Level Crossing Boundary
-  Level Crossing Location

Bridge

-  Overbridge
-  Underbridge
-  Rail Flyover
-  Rail Dive
-  Pedestrian Footbridge
-  Pedestrian Subway

Tunnel

-  Tunnel Section Coverage

Embankment

-  Embankment

Cutting

-  Cutting

Wall

-  Wall

Culvert

-  Culvert

Waterway

-  Waterway

Substation

-  Substation Boundary

Overhead Wiring Structure

-  OHWS
-  OHWS Centreline
-  Wood Pole

Additional Map Features

-  Track Name & Direction Indicator
-  Maximum Train Entry Speed Indicator
-  Maximum Train Speed Change Indicator
-  Kilometrage Reference Indicator
-  Map Strip Join Indicator
-  Next Station Up
-  Next Station Down