

29

weekly notice

Monday, 10 July 2023

Sunday, 16 July 2023

RailSafe





See online for all Safeworking Information

www.railsafe.org.au

Safeworking information, including Weekly Notices and SAFE Notices, is available on the RailSafe website.

By accessing Weekly Notices and SAFE Notices online, you will receive safety information more quickly. Weekly Notices remain on the RailSafe website for two years; Permanent and Temporary SAFE Notices remain online as long as they are current.

Anyone needing back issues of Weekly Notices and SAFE Notices should contact the Network Rules unit.

If you are outside Sydney Trains, you can reach the RailSafe website via the following address:

www.railsafe.org.au

Other Safeworking documents, such as Network Rules, Network Procedures, Network Local Appendices, Safeworking Policies, SafeTracks flyers, and contractor information are also available online.

**Director Safety and Standards
Sydney Trains**

Continued on next page

CONTENTS

<u>PUBLICATION DEADLINES AND SUBMISSION OF ARTICLES</u>	<u>4</u>
<u>INTRODUCING THE NEW RAILS SAFE.ORG.AU</u>	<u>5</u>
<u>DIGITAL PROTECTION OFFICER WORKBOOK IS LIVE</u>	<u>6</u>
<u>MTMS2 STAR (SYDNEY TERMINAL AREA REMODELLING) PHASE 1 STAGE 6 [REMOVAL OF 235A/B CROSSOVER & 195A POINTS] (DIAGRAM)</u>	<u>7</u>
<u>MTMS2 STAR (SYDNEY TERMINAL AREA REMODELLING) PHASE 1 FINAL STAGE</u>	<u>8</u>
<u>HOCS006 – LEVEL CROSSING – CLARENDON</u>	<u>9</u>
<u>EAST HILLS (EAST HILLS LINE): RENEWAL OF 31AB POINTS TO D84M MKIII</u>	<u>10</u>
<u>MTMS STAGE 2 - SOUTH COAST (ILLAWARRA) WORKS - LNIF ASDO CAR MARKER MODIFICATIONS – PORT KEMBLA BELLAMBI, THIRROUL, AND WOLLONGONG THIRROUL</u>	<u>11</u>
<u>STATUS OF TOM NOTICES</u>	<u>13</u>
<u>STATUS OF PERMANENT SAFE NOTICES</u>	<u>15</u>
<u>STATUS OF NETWORK MANUALS AND FORMS</u>	<u>16</u>
<u>DISTRIBUTION OFFICERS</u>	<u>18</u>

PUBLICATION DEADLINES AND SUBMISSION OF ARTICLES

Dates of the next four Weekly Notices and deadlines for articles are:

<i>Weekly Notice</i>	<i>For Week</i>	<i>Deadline</i>
30	17/07/2023 – 23/07/2023	20/06/2023
31	24/07/2023 – 30/07/2023	27/06/2023
32	31/07/2023 – 06/08/2023	04/07/2023
33	07/08/2023 – 13/08/2023	11/07/2023

To meet printing and distributing schedules, articles for a Weekly Notice must be received by its deadline.

Articles submitted after a deadline will be published in the next issue of the Weekly Notice. This may result in information not being distributed in time for it to be acted upon.

When submitting articles, please include your name, position title, telephone numbers and email address at the end of the articles as shown below:

Steve Swanson

Network Rules Specialist

Tel: 02 8922 4183 (external) 2 4183 (internal)

Email: stephen.swanson@transport.nsw.gov.au

INTRODUCING THE NEW RAILS SAFE.ORG.AU

A brand new way to help users access rail safety content and resources

railsafe.org.au has been updated and replaced with a new and improved site. Some key benefits and changes include:

- Simplified navigation
- Smart search tools to find information fast
- Quicker load times
- Ability to download content to any device and access previously loaded content when offline
- Modern 'look and feel.'

Existing users may find that their current bookmarks no longer function. Please visit the new site and manually update your bookmarks to the relevant pages or sections to ensure continued easy access to the information you require.

The new site is now live and can be accessed at **railsafe.org.au**

DIGITAL PROTECTION OFFICER WORKBOOK IS LIVE

The Network Rules Unit is pleased to announce that the Digital Protection Officer Workbook (DPOWB) is live via the Protection Officer Portal on railsafe.org.au.

This new product gives POs the option to move away from a paper-based process by completing and submitting their workbooks online. Please note that on launch, use of the system will not be mandatory, and the paper version will still be available.

- Some key features are:
- PO portal with individual login
- Interactive, fully digitised PO Workbook
- Ability to create and markup worksite protection diagrams
- NRF014, NRF015 and NRF017 forms, prefilled with PO details
- Customised user address book and safety contacts
- Ability to share workbooks with coaches and managers
- Automatically calculates MWT
- Digital acknowledgement of revisions.

To support roll out, a user guide is available for registered users which is accessible in the footer of the DPOWB, and a suite of 'walk through' videos is currently in production. POs can also contact their RSCs for additional support to use the system.

If you require access to the system, please visit the [Protection Officer Portal](#) and click on the 'Sign up' link to register for an account.

If you have any questions or feedback, please contact us via RailSafe@transport.nsw.gov.au.

**MTMS2 STAR (SYDNEY TERMINAL AREA REMODELLING)
PHASE 1 STAGE 6 [REMOVAL OF 235A/B CROSSOVER &
195A POINTS]**

Commencing at 02:00 hours on **Saturday, 22 July 2023**, and continuing until 02:00 hours on Monday, 24 July 2023, the following works will be carried out:

- 235 A/B crossover (previously booked out of use) and EOL will be removed.
- 182A points re-named as 182.
- 195A points (previously booked out of use) will be removed.
- The Sydney Yard - Illawarra ATRICS panels will be updated to reflect the new layout during WE06 (5-6 August 2023).
- A Drivers Diagram showing the altered arrangement appears in this Weekly Notice.

**VER 20062023
DRIVERS DIAGRAM VER 20062023**

Mark Skribins

Signalling Commissioning Engineer

Mobile: 0412520806


Email: mark.skribins@jhg.com.au

Steve Cotton

Engineering Manager, JMDR

Mobile: +61 (0) 412 644 832

Email: steve.cotton@jmdr.com

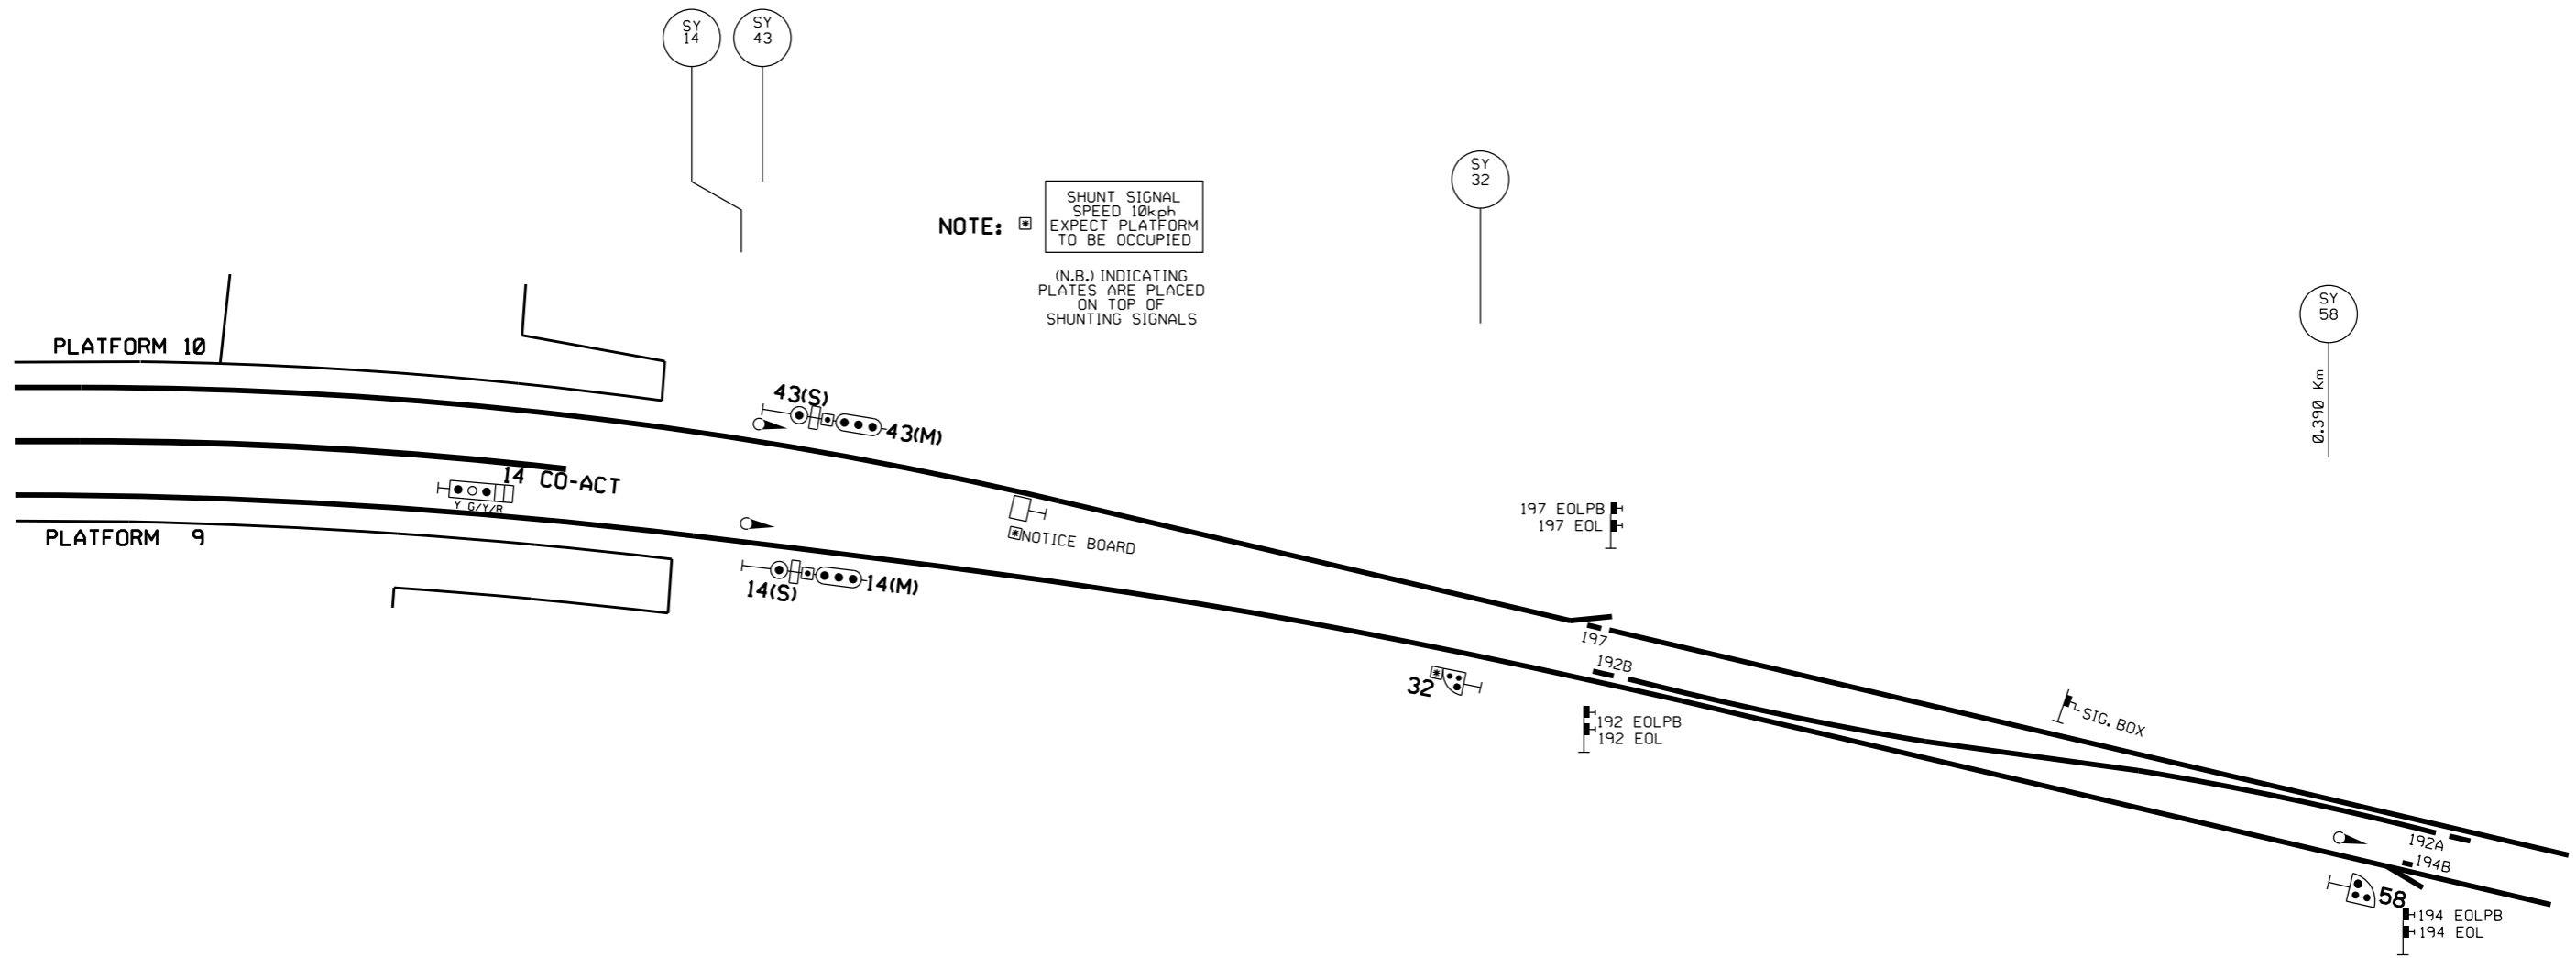

SIGNAL	ROUTE	DESTINATION	IND.	TYPE
14	14(M)A	DOWN BANKSTOWN	-	-
	14(S)A	DOWN BANKSTOWN	DB	STENCIL
	14(S)B	UP BANKSTOWN	UB	STENCIL

SIGNAL	ROUTE	DESTINATION	IND.	TYPE
14 CO-ACT	14(M)A	DOWN BANKSTOWN	-	-
	14(S)A	DOWN BANKSTOWN	DB	STENCIL
	14(S)B	UP BANKSTOWN	UB	STENCIL

SIGNAL	ROUTE	DESTINATION	IND.	TYPE
43	M	DOWN BANKSTOWN	-	-
	43(S)A	DOWN BANKSTOWN	DB	STENCIL
	43(S)B	UP BANKSTOWN	UB	STENCIL


SIGNAL	ROUTE	DESTINATION	IND.	TYPE
32	32A	PLATFORM 9	-	-

SIGNAL	ROUTE	DESTINATION	IND.	TYPE
58	58	UP BANKSTOWN	-	-

NOT TO SCALE




TO
PLATFORM 8
&
PLATFORM 7

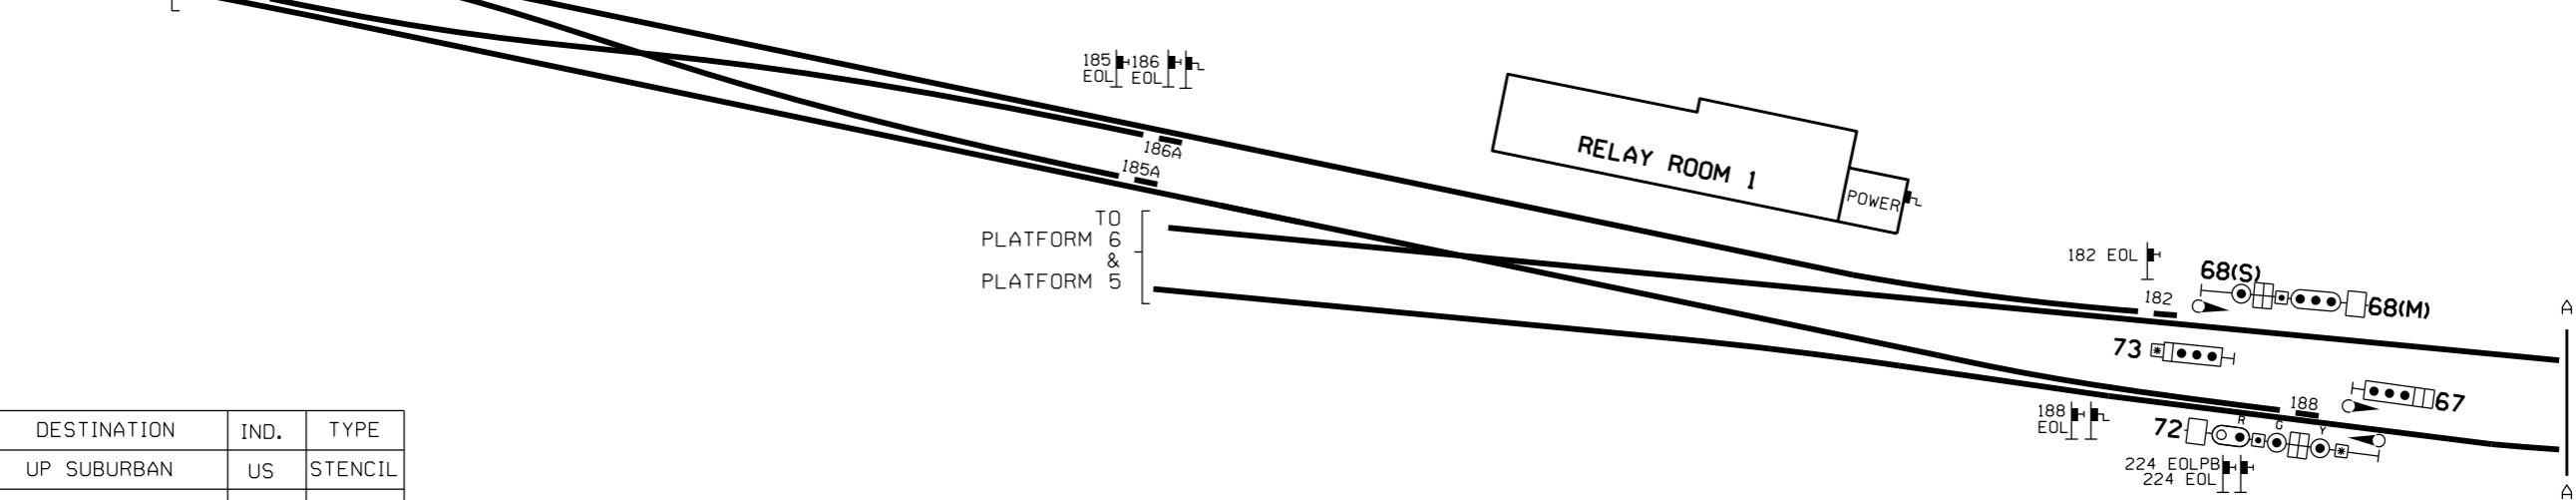

NOTE: SHUNT SIGNAL SPEED 10kph EXPECT PLATFORM TO BE OCCUPIED

(N.B.) INDICATING PLATES ARE PLACED ON TOP OF SHUNTING SIGNALS

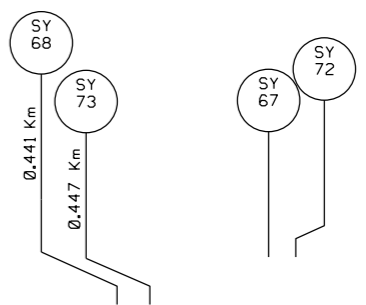

SIGNAL	ROUTE	DESTINATION	IND.	TYPE
67	67(S)B	UP SUBURBAN	US	STENCIL
	67(S)D	UP MAIN	UM	STENCIL


SIGNAL	ROUTE	DESTINATION	IND.	TYPE
68	68(M)A	DOWN SUBURBAN	-	-
	68(M)B	DOWN MAIN	M	MLRI
	68(S)A	DOWN SUBURBAN	DS	STENCIL
	68(S)C	DOWN MAIN	DM	STENCIL

SIGNAL	ROUTE	DESTINATION	IND.	TYPE
73	73(S)A	PLATFORM 5	5	MMLRI
	73(S)B	PLATFORM 6	6	MMLRI
	73(S)C	PLATFORM 7	7	MMLRI
	73(S)D	PLATFORM 8	8	MMLRI


SIGNAL	ROUTE	DESTINATION	IND.	TYPE
78	78A	UP SUBURBAN	US	STENCIL
	78X	DOWN MAIN	DM	STENCIL

SIGNAL	ROUTE	DESTINATION	IND.	TYPE
88	88A	OUT OF USE	-	MMLRI
	88B	OUT OF USE	-	MMLRI
	88C	OUT OF USE	-	MMLRI
	88D	UP SUBURBAN	S	MMLRI
	88E	UP BANKSTOWN	B	MMLRI

SIGNAL	ROUTE	DESTINATION	IND.	TYPE
89	89A	OUT OF USE	U	MMLRI(UP)
			S	MMLRI(LOW)
	89B	DOWN SUBURBAN	D	MMLRI(UP)
			S	MMLRI(LOW)
			D	MMLRI(UP)
			B	MMLRI(LOW)

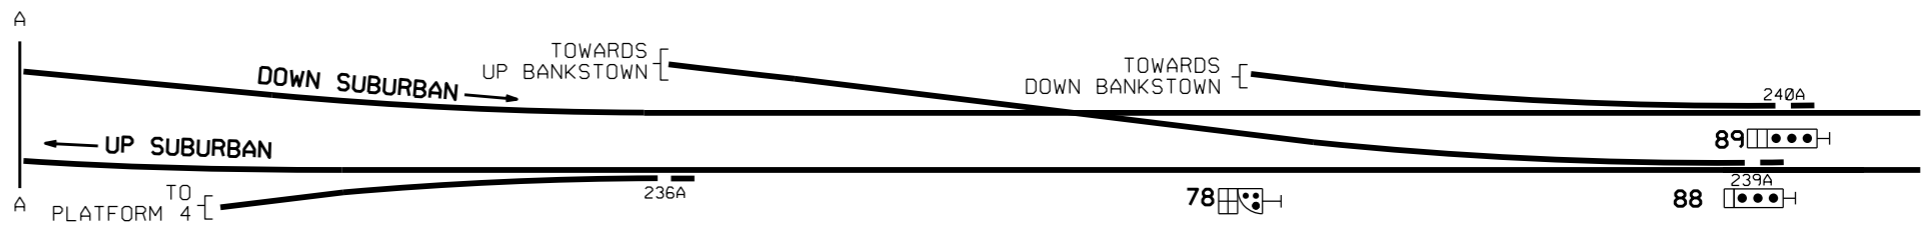

SIGNAL	ROUTE	DESTINATION	IND.	TYPE
72	72(M)A LSp	PLATFORM 5	5	MLRI
	72(M)B LSp	PLATFORM 6	6	MLRI
	72(M)C LSp	PLATFORM 7	7	MLRI
	72(M)D LSp	PLATFORM 8	8	MLRI
	72(S)A	PLATFORM 5	5	STENCIL
	72(S)B	PLATFORM 7	7	STENCIL
72(S)C	PLATFORM 8	8	STENCIL	

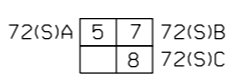

NOT TO SCALE



**MTMS2 SYDNEY YARD STAGE 6
REMOVAL OF 235A/B CROSSOVER
& 195A POINTS - DRIVERS DIAGRAM**

VER 20062023 PAGE 2 OF 2

**MTMS2 STAR (SYDNEY TERMINAL AREA REMODELLING)
PHASE 1 FINAL STAGE**

Since **Monday, 10 July 2023** the following works have been carried out:

- Existing 182B catchpoint on Platform 8 Road has been removed.
- Existing 182A points remain unaltered.
- The Sydney Yard – Illawarra ATRICS panel will be updated to reflect the new layout during WE06 (5-6 August 2023).

VER 21062023**Mark Skribins**

Signalling Commissioning Engineer

Mobile: 0412 520 806

Email: mark.skribins@jmdr.com

Steve Cotton

Engineering Manager, JMDR

Mobile: 0412 644 832

Email: steve.cotton@jmdr.com

HOCS006 – LEVEL CROSSING – CLARENDON

Commencing at **05:00 hours on Saturday, 22 July 2023**, and continuing until 22:30 hours on Sunday 23, July 2023, the following works will be carried out:

- Installation of 2 x “Velostrail” Pedestrian Pads at 57+289km. One located on the Down Loop and the second on the Up Main
- Installation of one trackside sign on the country end at 57+327km of each pad facing Country AND one trackside sign on the city end at 57+095km of each pad facing City with wording as follows:

“WARNING
LEVEL CROSSING
AHEAD
AXLE LOAD
<0.6 TONNE TO
TRAVEL <5 KPH”

VER 08062023**David Phan**

Project Engineer, Transport for Tomorrow

Mob: 0459 950 616

Email: dphan@transfort.com.au

Noah Green

Senior Project Engineer, Transport for Tomorrow

Mob: 0418 229 195

Email: ngreen@transfort.com.au

EAST HILLS (EAST HILLS LINE): RENEWAL OF 31AB POINTS TO D84M MKIII

Since 0200 hours on **Monday, 26 June 2023**, the following work was carried out:

- 31A and 31B Crossover (Down East Hills to Up East Hills) was renewed.
- The operating mechanisms were upgraded to D84M MKIII with in-bearer Spherolocks.
- 31A Points remained at the existing location.
- 31B Points was relocated approximately 4.805m towards country.
- The existing Emergency Switch Machine Lock (ESML) was replaced with an Emergency Operation Lock (EOL) of the Fortress key type in the same position.

VER22062023**Ben Armstrong**

Commissioning Engineer Signalling

Project Engineering & Support

Major Works

Engineering & Maintenance Directorate

Mobile: 0437 402 747

Email: benjamin.armstrong@transport.nsw.gov.au

Bharath Balkatta Murlikrishna

Signal Design Engineer

Signalling and Control Systems, Engineering Systems Integrity

Engineering & Maintenance Directorate

Tel: 8574 2788 (external), 42788 (internal)

Mobile: 0421 447 086

Email: Bharath.BalkattaMurlikrishna@transport.nsw.gov.au

**MTMS STAGE 2 - SOUTH COAST (ILLAWARRA) WORKS -
LNIF ASDO CAR MARKER MODIFICATIONS – PORT KEMBLA
BELLAMBI, THIRROUL, AND WOLLONGONG THIRROUL**


Commencing at 03:00 hours on **Saturday, 22 July 2023**, and continuing until 11:00 hours on Saturday, 22 July 2023, the following works will be carried out:

PORT KEMBLA Platform 1

- Removal of Platform 1 country end “10” carmarker on the coping.
- No change to the existing 10 Car marker plate located on the fence line.


BELLAMBI Platform 1 & 2

- Reposition “10” carmarker on Platform 1 Country End fenceline to the coping located approx. 0.83m from the fence line.
- Reposition “10” carmarker on Platform 2 Country End fenceline to the coping located approx. 1.07m from the fence line.

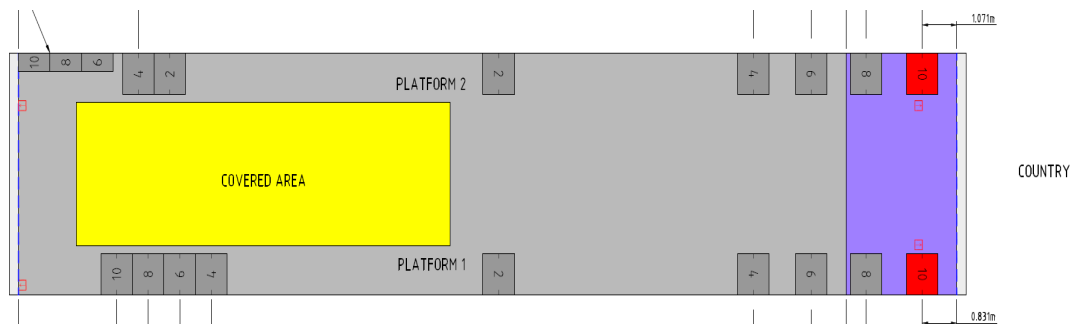

THIRROUL Platform 3

- Reposition the "10" carmarker on Platform 3 Country End coping to approx. 1.01m from the fence line.

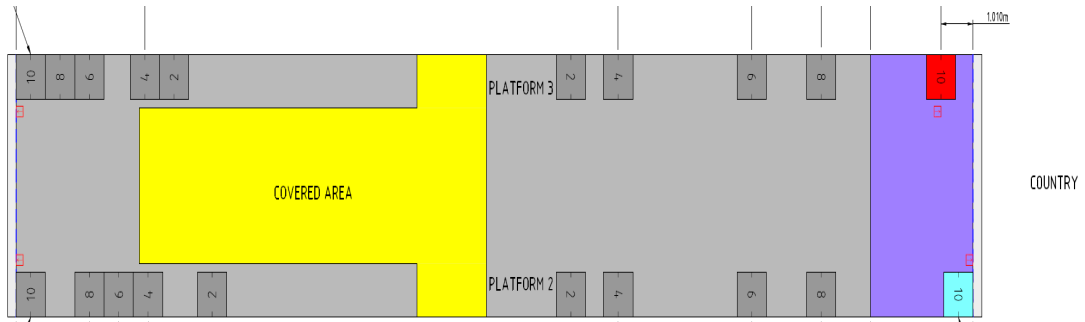

WOLLONGONG

- Reposition Platform 1 & 2 country end "10" carmarkers on the coping from the end of platform to the inside face of the country end fence line
- New 10 carmarker plates (narrow type) on the Platform 1 & 2 country end fence line posts

VER 09062023

Hamza Malik

Signalling Project Engineer T4T (South Coast Works)

Mob: 0424 245 997

Email: hmalik@transfort.com.au

Shannon Jarvis

Signalling Construction Manager, T4T (South Coast Works)

Mob: 0408 450 523

Email: SJarvis@TransforT.com.au

STATUS OF TOM NOTICES

<i>Number</i>	<i>Title</i>	<i>Issued</i>	<i>Effective</i>
018 – 2007	Emergency equipment boxes Rail	01/11/07	19/11/07
010 – 2012	48 Class: Train Operations Manual (TOM)	25/10/12	04/11/12
003 – 2013	48 Class: Wheels	07/02/13	10/02/13
015 – 2013	OMET 200: Minimum Standards for Electric Trains	30/05/13	09/06/13
002 – 2014	OMET 220: Wheelslip light indications	20/02/14	02/03/14
004 – 2016	OMET 262: Failure of Train Management System	14/07/16	24/07/16
008 – 2017	TWP 176: Wayside Train Condition Monitoring	06/07/17	16/07/17
004 – 2017	TWP 174 Ice Radio	20/07/17	31/07/17
018 - 2017	Amendment to OMET 200	14/12/17	24/12/17
012 – 2018	Control Circuit Failure	23/08/18	02/09/18
005 – 2018	OMET 242 Reverser handle jams in forward or reverse	18/08/18	28/08/18
006 – 2018	OMET 250 Applying power from the rear	18/08/18	28/08/18
008 – 2018	TWP 154 Responding to incapacitated Driver/Guard	18/08/18	28/08/18
016 - 2018	Network Rules Operational standards update	17/08/18	27/08/18
003 - 2019	OMET 264: Minimum Tractive Effort Requirements	21/02/19	03/03/19
012 – 2019	TWP 192: Working Trains Out of service	21/02/19	03/03/19
007 – 2019	TWP 136 Defective wheels	06/03/19	24/03/19
008 – 2019	TWP 190 Automatic Train Protection	06/03/19	24/03/19
009 – 2019	Train crew relieved in service & relay driver	06/03/19	24/03/19
011 – 2019	TWP 156: Operating doors	14/03/19	24/03/19
014 – 2019	OSCAR Internal Emergency Door Releases	14/03/19	24/03/19
004 – 2019	TWP 118 Reporting Faults	11/04/19	28/04/19
022 - 2019	Exception to WAR 030 – Minimum Standards	03/10/19	13/10/19
004 - 2020	TWP 124 Defective Brakes	20/05/20	08/06/20
005 - 2020	TWP 126 Defective Automatic Brakes	20/05/20	08/06/20
012 - 2020	WAR 202 Bogie Faults	20/05/20	08/06/20
011 - 2020	TWP 162 Train Crew Bell Signals	02/06/20	15/06/20
014 - 2020	TWP 112 Changing ends	20/07/20	03/08/20
017 - 2020	Operating Tangara, OSCAR, Millenium and Waratah with deflated air springs in the city underground	07/12/20	14/12/20
006 - 2021	TWP 100 Responsibilities of Train Crews	23/03/21	05/04/21
011 - 2021	Exception to OMET 200 & 350	17/11/21	29/11/21
005 - 2022	TWP 160 Driver procedure at stations	21/04/22	08/05/22
023 - 2022	Exception to OMET 254 Topside Preparation Locations	16/08/22	22/08/22
028 - 2022	Testing of Tangara Sets fitted with European Train Control System (ETCS) Level 1 & Level 2 (In cab signalling) equipment at Mortdale Maintenance Centre	08/12/22	16/12/22
027 - 2022	TWP 150: Damaged or Missing Window Glass	27/09/22	10/10/22
014 - 2023	Use of Automatic Train Protection (ATP) equipment on Millennium trains	20/02/23	05/03/23
016 - 2023	TWP 152 Disabled trains	07/03/23	20/03/23
017 - 2023	TWP 138 Assisting Trains using Emergency Couplers	07/03/23	20/03/23

<i>Number</i>	<i>Title</i>	<i>Issued</i>	<i>Effective</i>
020 - 2023	Operation of Tangara Trains with Automatic Train Protection (ATP)	14/03/23	20/03/23
023 - 2023	OSCAR trains fitted with Automatic Train Protection (ATP) equipment	19/06/23	26/06/23
024 - 2023	Waratah trains (A and B sets) fitted with Automatic Train Protection (ATP) equipment	19/6/2023	26/06/23

STATUS OF PERMANENT SAFE NOTICES

<i>Number</i>	<i>Title</i>	<i>Issued</i>	<i>Effective</i>
001 - 2023	Use of Signal Key Switches	19/01/23	25/01/23
002 - 2023	Control of the Country Rail Network (CRN) by UGL Regional Linx (UGLRL)	16/02/23	28/02/23
003 - 2023	New Trackside Signage associated with Digital Systems Train Testing	03/02/23	25/02/23

Steve Swanson

Network Rules Specialist

Tel: 02 8922 4183 (external) 2 4183 (internal)

Email: stephen.swanson@transport.nsw.gov.au





STATUS OF NETWORK MANUALS AND FORMS**Network Manuals**

Network Local Appendices	RailSafe Website	Online documents
Operator Specific Procedures	RailSafe Website	Online documents
Network Rules	RailSafe Website	Online documents
Network Procedures	RailSafe Website	Online documents
Forms	RailSafe Website	Online documents (or order as applicable)

<i>Title</i>	<i>Status Sheet</i>	<i>Date issued</i>
<i>Train Working Procedures</i>		
TWP 100	TN 006 - 2021	April 2021
TWP 102	3	May 2012
TWP 108	4	May 2012
TWP 110	TN 009 - 2019	March 2019
TWP 112	TN 014 - 2020	August 2020
TWP 114	4	November 2015
TWP 116	3	May 2012
TWP 118	TN 004 - 2019	April 2019
TWP 120	3	May 2012
TWP 122	3	May 2012
TWP 124	TN 004 - 2020	May 2019
TWP 126	TN 005 - 2020	May 2019
TWP 128	3	May 2012
TWP 130	3	May 2012
TWP 132	3	May 2012
TWP 134	3	May 2012
TWP 136	TN 007 - 2019	March 2019
TWP 138	TN 017 - 2023	March 2023
TWP 142	3	May 2012
TWP 144	5	May 2012
TWP 146	3	May 2012
TWP 148	3	May 2012
TWP 150	TN 005 - 2017	April 2017
TWP 152	TN 016 - 2023	March 2023
TWP 154	TN 008 - 2018	July 2018
TWP 156	TN 011 - 2019	March 2019
TWP 158	3	May 2012
TWP 160	TN 005 - 2022	May 2022
TWP 162	TN 011- 2020	May 2019
TWP 164	4	May 2012
TWP 166	3	May 2012
TWP 168	3	May 2012
TWP 170	3	May 2012
TWP 172	4	May 2012
TWP 174	TN 004 - 2017	July 2017
TWP 176	TN 008 - 2017	July 2017
TWP 182	1	November 2015
TWP 188	1	November 2015
TWP 190	TN 008 - 2019	March 2019
TWP 192	TN 012 - 2019	March 2019

DISTRIBUTION OFFICERS**Sydney Trains****Safety and Environment****Maria Economou**


Safety Support

 2 4502 2 1840 Maria.Economou@transport.nsw.gov.au**Train Crew Operations****Manager Day of Operations** 8577 7029


TCOManagerDayofOperations@transport.nsw.gov.au

Train Crewing**Tim Kelly**


Operating Standards Officer

 0422088764 timothy.kelly@transport.nsw.gov.au**Amba Francisco**


Crew Manager – Blacktown/Richmond

 42828 amba.francisco@transport.nsw.gov.au**Anthony Robb**



Crew Area Manager - Flemington

 9536 8844 Anthony.robb@transport.nsw.gov.au**Craig Jackson**



Crew Area Manager - Mortdale

 42624 craig.jackson@transport.nsw.gov.au**Prassanth Indrakumar**


Manager Business Intergration

 69378 prassanth.indrakumar@transport.nsw.gov.au**Patrick Rhymer**



Acting Crew Area Manager - Campbelltown

 91755 patrick.rhymer@transport.nsw.gov.au**Rita Kazzi**


Acting Crew Area Manager Leppington

 63549 rita.kazzi@transport.nsw.gov.au**Rhys Blakey**


Senior Manager Business Enablement

 9224 2044 rhys.blakey@transport.nsw.gov.au**Eric Gardner**


Acting Crew Manager - Penrith

 42893 eric.gardner@transport.nsw.gov.au**Hana Farhat**


Readiness Project Coordinator

 39435 Hana.Farhat2@transport.nsw.gov.au**Andree Porter**


Operations - ROC

 20113 Andree.Porter@transport.nsw.gov.au**Toby Reynolds**

Shift Manager Central


 35982 toby.reynolds@transport.nsw.gov.au**Kerrie-Ann Clarke**

Administration Support Campbelltown


 61725 kerrie-ann.clarke@transport.nsw.gov.au

Matthew Quinn


Head of Crew Service Experience Sector 2

 69378 Matthew.Quinn@transport.nsw.gov.au**Mario Chalouhi**


Senior Manager Continuation Training & Competence

 42616 Mario.Chalouhi@transport.nsw.gov.au**Gurdip Singh**


Standards Competency Officer

 0476843447 Gurdip.Singh@transport.nsw.gov.au**Service Delivery Response****Megan Parker**


Service Delivery Response

 0491226502 megan.parker@transport.nsw.gov.au**Leigh Lawton**

Service Delivery Response

 0418237261 leigh.lawton@transport.nsw.gov.au**Maintenance****Fleet Maintenance****Hoshedar Movdawalla**


Fleet Maintenance Sydney Trains

 2 0532  2 1274 HOSHEDAR.MOVDAWALLA@transport.nsw.gov.au**Ram Ramaswamy**


Fleet Maintenance Sydney Trains

 2 0523  2 1274 RAMYAVARAN.RAMASWAMY@transport.nsw.gov.au**Network Maintenance****Zaneta Janevski**

Engineering & Maintenance


 87570199 zaneta.janevski@transport.nsw.gov.au**Shannon Newton**

Track Access Coordinator – North

 95363791 Shannon.Newton@transport.nsw.gov.au**Xerxes Francia**


Track Access Coordinator – North

Hornsby Network Base

 3 6740 Xerxes.Francia@transport.nsw.gov.au**Jonathan Barnes**



Track Access Coordinator – West

Blacktown Network Base


 87512 Jonathan.Barnes@transport.nsw.gov.au**Ennio Soster**

SCE


Project Delivery Electrical

 25236  25917 ENNIO.SOSTER@transport.nsw.gov.au**Daljit Kaur**

Infrastructure Maintenance — Facilities


 2 5922  2 5950 Daljit.Kaur@transport.nsw.gov.au**Adrian Aquilina**

Team leader - Strathfield Mains

 97526610 adrian.aquilina@transport.nsw.gov.au**Christina Morgan**


Administration Support

ICON

 9379 6051 Christina.Morgan@transport.nsw.gov.au


Lorinda Melvin

Administration Support


 0439510480 lorinda.melvin@transport.nsw.gov.au**Edward Lusik**

Team Leader Signals


CBD

 95368135 edward.lusik@transport.nsw.gov.au**Major Works****Greg Page**



Infrastructure Track

 25375 gregory.page@transport.nsw.gov.au**Michael Warner**


Signals and Electricity

 9848 9333 michael.warner@transport.nsw.gov.au**Logistics & Supply Chain****Murari Singh**

Contract Assurance Administrator

 02 9848 9698 Murari.Singh@transport.nsw.gov.au**Engineering & System Integrity****Teresa Sitjar**



Signalling & Control Systems

 42458 Teresa.Sitjar@transport.nsw.gov.au**Yass Zahab**


Geotechnical Services

 2 7589  2 7786 Yassine.El-Zahab@transport.nsw.gov.au**Richard Agostino**


C and CS

 2 0875 9 2137 Richard.Agostino@transport.nsw.gov.au**Human Resources****Robert Neloski**



Training — Learning and Development

 2 7567 robert.neloski@transport.nsw.gov.au**Peter Nilon**


Survey Group

 9848 9904 peter.nilon@transport.nsw.gov.au**Trainlink****Phillip Antonioli**




Operational Improvement Manager

 8574 2960 0417694249 Phillip.antonioli@transport.nsw.gov.au**Ashley Brandse**



Associate Director Operations North & Central

 4962 9820 ASHLEY.BRANDSE@transport.nsw.gov.au**Robert Blanch**

Area Manager Hunter & Regional North



 43499210 0458261501 ROBERT.BLANCH@transport.nsw.gov.au**Netti Byrnes**

Area Manager Central Coast


 43499210 0458261501 Annette.Byrnes@transport.nsw.gov.au

Leisa Case

Area Manager Central Intercity

  0429900371 Annette.Byrnes@transport.nsw.gov.au**Dwayne Purcell**



Area Manager Central Regional

 0428670580


DWAYNE.PURCELL@transport.nsw.gov.au

Michael Dorrian

Area Manager South Coast

  0439743316 Michael.dorrian@transport.nsw.gov.au**Ian Modon**

Area Manager South Main

 0427016255

NOTES

NOTES

NOTICE TO SUBSCRIBERS

The Weekly Notice is issued every Tuesday, and takes effect on the following Monday.

Those who require the Weekly Notice must ensure that they receive it and are aware of the changes that affect their work duties and responsibilities.

Director Network Standards, Systems & Quality**Sydney Trains**

Level 4, 36-46 George Street

Burwood NSW 2134

Tuesday, 27 June 2023