

# 29

## **weekly notice**

Monday, 12 July 2021  
Sunday, 18 July 2021



## See online for all Safeworking Information

[www.railsafe.org.au](http://www.railsafe.org.au)

Safeworking information, including Weekly Notices and SAFE Notices, is available on the RailSafe website.

By accessing Weekly Notices and SAFE Notices online, you will receive safety information more quickly. Weekly Notices remain on the RailSafe website for two years; Permanent and Temporary SAFE Notices remain online as long as they are current.

Anyone needing back issues of Weekly Notices and SAFE Notices should contact the Network Rules unit.

If you are outside Sydney Trains, you can reach the RailSafe website via the following address:

[www.railsafe.org.au](http://www.railsafe.org.au)

Other Safeworking documents, such as Network Rules, Network Procedures, Network Local Appendices, Safeworking Policies, SafeTracks flyers, and contractor information are also available online.

**Director Safety and Standards  
Sydney Trains**

*Continued on next page*

**CONTENTS**

PUBLICATION DEADLINES AND SUBMISSION OF ARTICLES	4
MAIN NORTH – RELOCATION OF SPEED SIGNS	5
MTMS2 – ERSKINEVILLE – RELOCATION OF SPEED SIGN	8
MTMS2 STAR (SYDNEY TERMINAL AREA REMODELLING) PHASE 1 STAGE 3 [185A/B & 186A/B CROSSOVER INSTALLATION] <b>(DIAGRAM)</b>	10
PINE ROAD (WESTERN) – INSTALL NEW PEDESTRIAN AUDIBLE ALARMS	11
WYEE (NORTH) – PARTLY STRAIGHT RAIL OF EMERGENCY CROSSOVERS	12
BRIDGE REFURBISHMENT GLENBROOK GREAT WESTERN HIGHWAY OVER BRIDGE	13
CARLINGFORD LINE - TOC UPDATE	15
WAVERTON TO NORTH SYDNEY CAR SIDINGS – SPEED SIGN CHANGE	17
BLACKTOWN – INSTALLATION OF SPEED SIGNS	18
STATUS OF TOM NOTICES	21
STATUS OF PERMANENT SAFE NOTICES	23
STATUS OF NETWORK MANUALS AND FORMS	24
DISTRIBUTION OFFICERS	27

**PUBLICATION DEADLINES AND SUBMISSION OF ARTICLES**

Dates of the next four Weekly Notices and deadlines for articles are:

<i>Weekly Notice</i>	<i>For Week</i>	<i>Deadline</i>
30	19/07/2021 – 25/07/2021	22/06/2021
31	26/07/2021 – 01/08/2021	29/06/2021
32	02/08/2021 – 08/08/2021	06/07/2021
33	09/08/2021 – 15/08/2021	13/07/2021

To meet printing and distributing schedules, articles for a Weekly Notice must be received by its deadline.

Articles submitted after a deadline will be published in the next issue of the Weekly Notice. This may result in information not being distributed in time for it to be acted upon.

When submitting articles, please include your name, position title, telephone numbers and email address at the end of the articles as shown below:

**Steve Swanson**

Network Rules Specialist

Tel: 02 8922 4183 (external) 2 4183 (internal)

Email: [stephen.swanson@transport.nsw.gov.au](mailto:stephen.swanson@transport.nsw.gov.au)

**MAIN NORTH – RELOCATION OF SPEED SIGNS**

On **Monday, 26 July 2021**, the following speed signs adjustment will be applicable along the Main North in the vicinity of Gosford Station:

**13. Northern Division Pages (p.28)**

**Location of Speed Signs**

**Hawkesbury River - Gosford**

	<b>KILOM- ETRAGE</b>	<b>DOWN</b>			<b>UP</b>		
		<b>GENERAL</b>	<b>MEDIUM</b>	<b>HIGH</b>	<b>GENERAL</b>	<b>MEDIUM</b>	<b>HIGH</b>
	78.050	<b>POINT CLARE</b>					
Existing	78.207	85	115	120	85	90	95
Existing	80.077	..	..	..	85	115	120
Existing	80.078	60	60	60	..	..	..
Existing	80.467	X35	..	..	101A Pts		
Existing	80.485	..	..	..	85	90	95
Existing	80.633	<i>Up Sign on Down Main</i>			X35	106B Pts	
Existing	80.643	X35	..	..	108A Pts		
Existing	80.720	<i>Down South Siding</i>			25	..	..
Existing	80.763	<i>Up Sign on Down Refuge</i>			X35	108B Pts	
Existing	80.791	..	..	..	60	60	60
	80.908	<b>GOSFORD</b>					

**Gosford - Newcastle Interchange**

	KILOM- ETRAGE	DOWN			UP		
		GENERAL	MEDIUM	HIGH	GENERAL	MEDIUM	HIGH
	80.908	<b>GOSFORD</b>					
Existing	81.025	X35	109A Pts		Down Sign on Up Main		
Existing	81.040	35	35	35	Down Refuge		
Existing	81.078	Up Sign on Down Main			X35	109B Pts	
Existing	81.111	X35	..	..	111A Pts		
Existing	81.172	Up Sign on Down Refuge			X35	111B Pts	
Existing	81.188	X35	..	..	112A Pts Down Refuge		
Existing	81.249	Up Sign on Down Main			X35	112B Pts	
Existing	81.328	114B Pts			X35	..	..
Insert	81.454	116 Pts Up Refuge			X60		
Remove	81.465	85B Pts Up Refuge			X50	..	..
Remove	81.640	..	..	..	50	40	40
Existing	81.691	X35	..	..	119A Pts Down Refuge		
Insert	81.744	..	..	..	60	60	60
Existing	81.800	80	85	90	..	..	..
Existing	81.825	75	75	75	Down Refuge		
Existing	82.000	Up Refuge			60	60	60
Existing	83.407	X75	..	..	123A Pts Down Refuge		
Existing	83.440	Up Refuge			75	75	75
Existing	83.620	124B Pts			X75	..	..
Existing	83.974	75	75	80	80	85	90
	84.597	<b>NARARA</b>					

**Raphael Chagellis**

Group Leader Design Resource – Track Engineering Unit,  
Engineering System Integrity

Phone: 0422 578 207

Email: [Raphael.Chagellis@transport.nsw.gov.au](mailto:Raphael.Chagellis@transport.nsw.gov.au)

**MTMS2 – ERSKINEVILLE – RELOCATION OF SPEED SIGN**

On **Saturday 17 July 2021** to Sunday 18 July 2021, the following 65km/h speed sign on the Up Illawarra Main will be relocated as listed below:

**Section 8a  
Central - Hurstville  
Illawarra Line**

	<b>KILO- MET- RAGE</b>	<b>DOWN</b>		<b>UP</b>	
		<b>Nor- mal</b>	<b>XPT</b>	<b>Nor- mal</b>	<b>XPT</b>
Existing	2.213	<b>Illawarra Junction</b>			
Existing	2.300	..	..	50	..
Existing	2.360	..	..	X25	..
Existing	2.390	50	..	..	..
Existing	2.808	<b>Erskineville Junction</b>			
Existing	2.820	..	..	X25	..
Existing	2.881	<b>Erskineville</b>			
Existing	2.970	65	..	..	..
<b>Amend</b>	<b>3.020</b>	..	..	<b>65</b>	..
<b>To Read</b>	<b>3.180</b>	..	..	<b>65</b>	..
Existing	3.809	<b>St Peters</b>			

**Cameron Ly**

A/Principal Track Design Engineer, Engineering System Integrity

Phone: 9536 3454

Email: Cameron.Ly@transport.nsw.gov.au



**Jamie Ha**

Designer, Track Design, Engineering System Integrity

Mob: 0448 701 734

Email: [Jamie.ha@transport.nsw.gov.au](mailto:Jamie.ha@transport.nsw.gov.au)

**MTMS2 STAR (SYDNEY TERMINAL AREA REMODELLING)  
PHASE 1 STAGE 3 [185A/B & 186A/B CROSSOVER  
INSTALLATION]**

Commencing at 02:00 hours on **Saturday, 24 July 2021**, and continuing until 02:00 hours on Monday, 26 July 2021, the following works will be carried out:

- New 185A/B crossover will be installed between 0.360km (Platform 7 Road) & 0.305km (Platform 8 Road) and will be spiked, clipped, XL locked and detected normal.
- New 186A/B crossover will be installed between 0.361km (Platform 8 Road) & 0.304km (Platform 7 Road) and will be spiked, clipped, XL locked and detected normal.
- Existing SY57 Signal and Trainstop will be relocated approximately 12m towards Sydney. The signal indications displayed are unchanged.

**VER 18052021****DRIVERS DIAGRAM VER 18052021****Mark Skribins**

Signalling Commissioning Engineer

Mob: 0412520806


Email: mark.skribins@jhg.com.au

**Steve Cotton**

Engineering Manager, JMDR

Mob: +61 (0) 412 644 832

Email: steve.cotton@jmdr.com

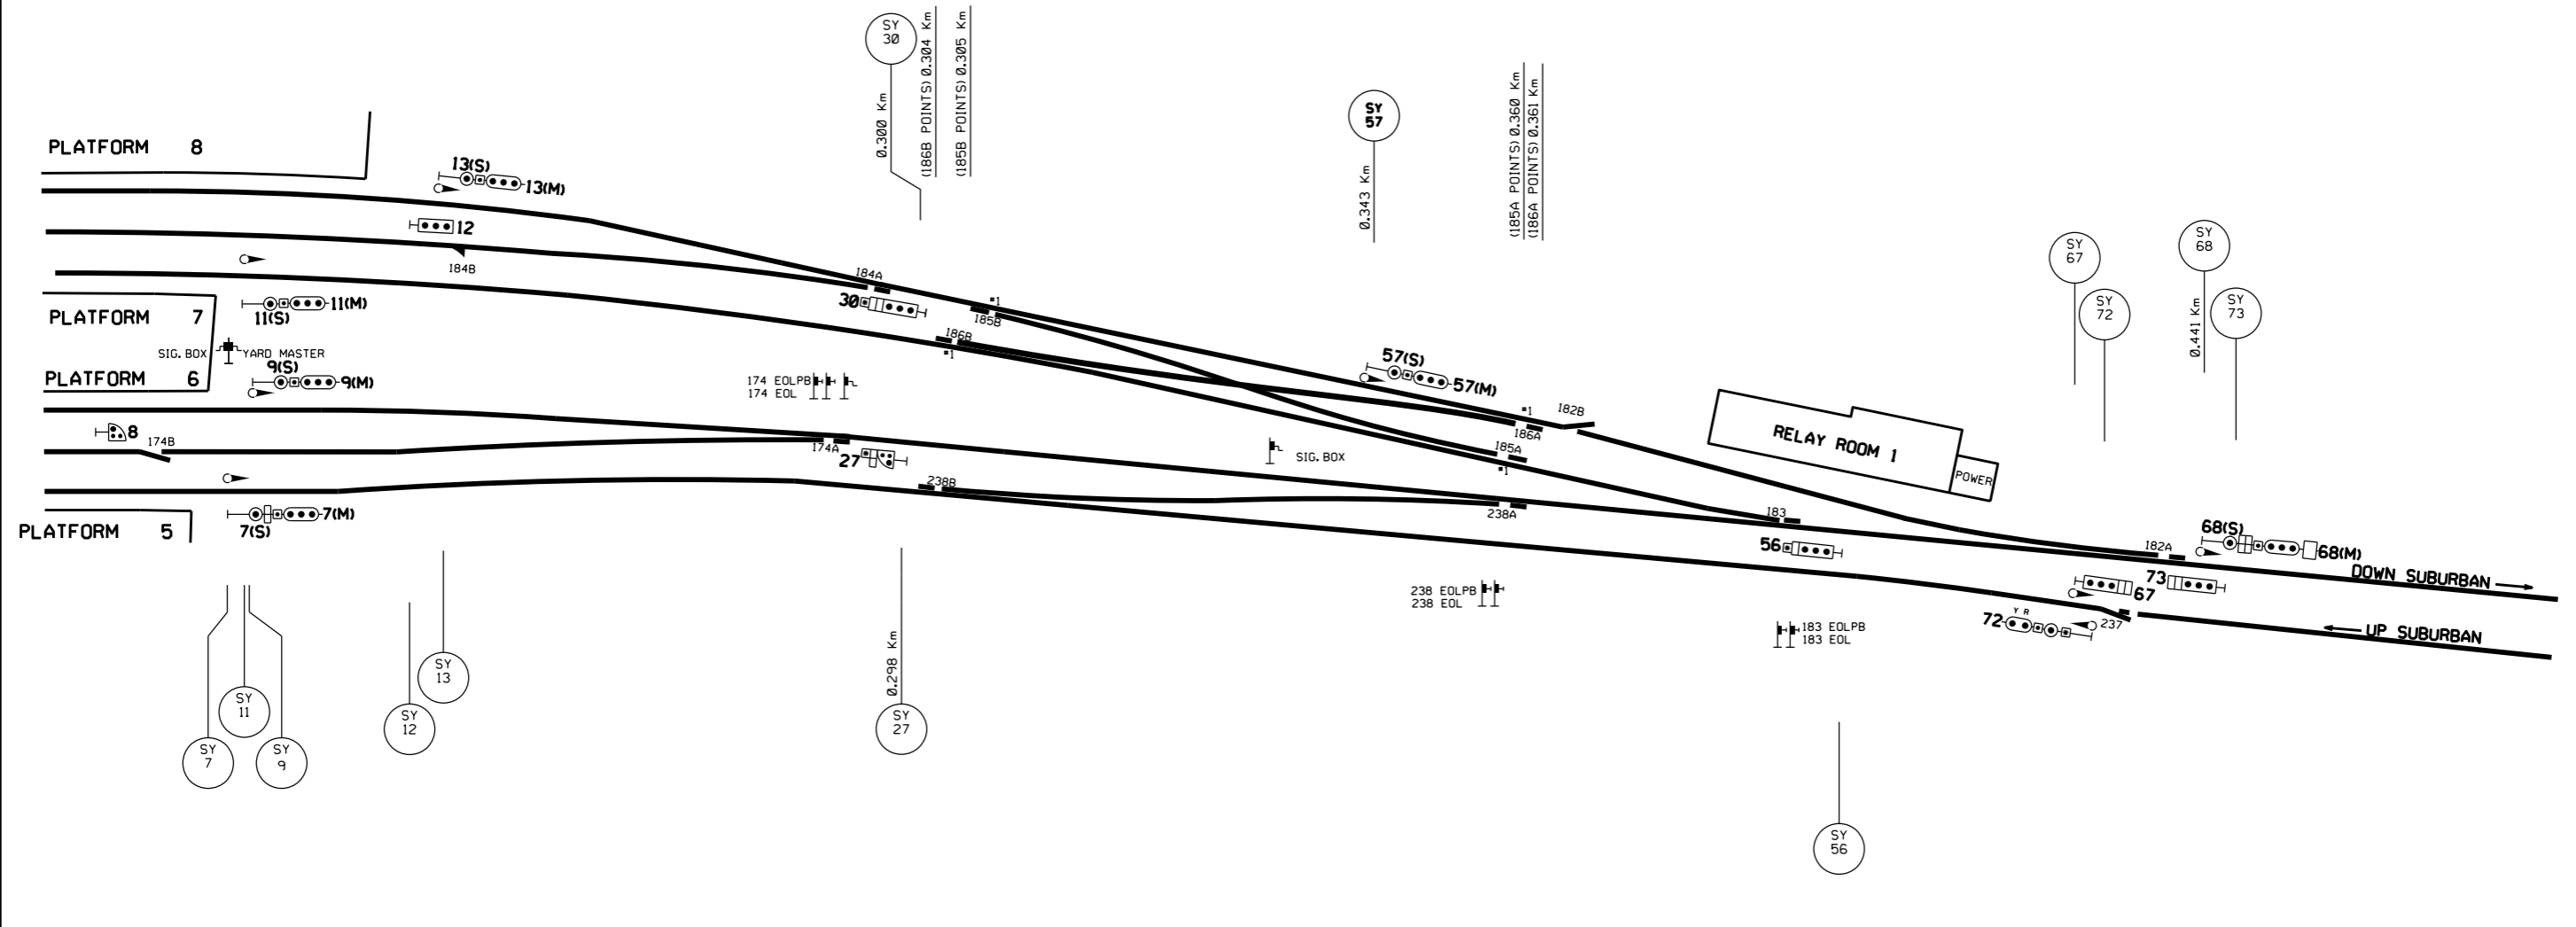

NOT TO SCALE



MTMS2  
 SYDNEY YARD STAGE 3 - 185 & 186 SCISSOR CROSSOVER  
 DRIVERS DIAGRAM

VER 18052021

PAGE 1 OF 1

\*1 186A/B & 185A/B POINTS SPIKED, CLIPPED, XL LOCKED AND DETECTED NORMAL.

**PINE ROAD (WESTERN) – INSTALL NEW PEDESTRIAN  
AUDIBLE ALARMS**

Commencing at 0200 hours on **Saturday, 7th August 2021**, and continuing until 0200 hours on Monday, 9<sup>th</sup> August 2021, the following work will be carried out:

- New pedestrian crossing audible alarms will be installed on Sydney side and country side of the pedestrian crossing.
- All audible alarms are electronic Bollard Assembly type.
- Control and indications of the Level Crossing remain unchanged.

**VER22102020****Ben Jenkin**

Commissioning Engineer Signalling  
Project Engineer and Support, Sydney Trains  
Mob: 0419 235 149  
Email: BENJAMIN.JENKIN@transport.nsw.gov.au

**Yung Hui**

Signal Design Engineer  
Signal Design, Signalling and Control Systems, Engineering and  
Systems Integrity  
Tel: 02 8574 2996 (external) 4 2996 (internal)  
Email: yung.hui@transport.nsw.gov.au

**WYEE (NORTH) – PARTLY STRAIGHT RAIL OF EMERGENCY CROSSOVERS**

Since **Sunday, June 13 2021**, the following work was carried out:

- Wye Frame A Down Main North facing points were partially removed and straight railed.
- Wye Frame B Down Main North trailing points were partially removed and straight railed.
- Wye Frame A Up Main North facing points and frame B Up Main North trailing points remain unchanged – spiked, clipped and XL locked in the Normal position.
- Ground Frames A and B and associated equipment remain booked out of use.

**VER 250632021****Mitch Forester**

Senior Signals Engineer  
Engineering & Maintenance  
Sydney Trains

Mob: 0490 394 251

Email: [Mitch.Forester@transport.nsw.gov.au](mailto:Mitch.Forester@transport.nsw.gov.au)

**Don van Wijk**

Design Technical Specialist  
ESI Signal & Control Systems  
Sydney Trains


Mob: 0408 644 863

Email: [Donald.vanwijk@transport.nsw.gov.au](mailto:Donald.vanwijk@transport.nsw.gov.au)

## BRIDGE REFURBISHMENT GLENBROOK GREAT WESTERN HIGHWAY OVER BRIDGE

Since **Saturday, June 5 2021**, and continuing until Tuesday, 26 October 2021, the following work will be carried out.

- A suspended scaffold/Temporary structure has been installed 1.8m above the 1500v DC OHW between structures SL69+958 & SL70+032 above the up & Down Main West Lines
- Construction work will take place within the temporary structure during each weekday from 0700 until 1700
- Access to the structure will take place from a safe place out of view of train operations.
- Work within the structure will have no change or affect with normal train operation.

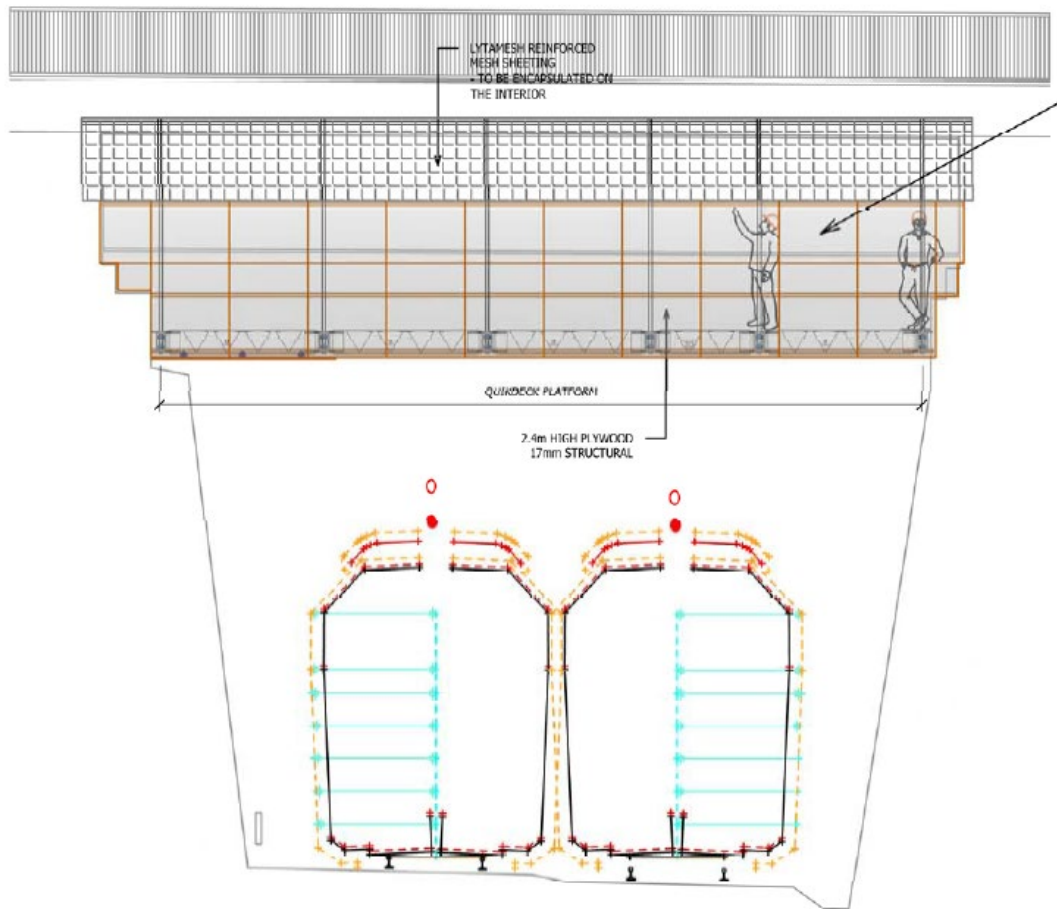

**Edward Massey**

Senior Site Manager

Major Works

Mob: 0419 971 926

Email: [Edward.Massey@transport.nsw.gov.au](mailto:Edward.Massey@transport.nsw.gov.au)

**CARLINGFORD LINE - TOC UPDATE**

Due to the closure of the T6 Carlingford Line, the following TOC updates are required:

**Section 3a**

**Clyde - Carlingford**

**Insert      The Carlingford line is truncated at Parramatta Road and was decommissioned in January 2020.**

Remove	KILO-MET-RAGE	DOWN			UP		
		General	Medium	High	General	Medium	High
Remove	20.660	<b>Clyde</b>					
Remove	20.980	40	..	..	..	..	..
Remove	21.175	..	..	..	40	..	..
Remove	21.265	60	..	..	..	..	..
Remove	22.100	X15	..	..	1034 Pts		
Remove	22.180	..	..	..	60	..	..
Remove	22.422	<b>Rosehill</b>					
Remove	22.530	45	..	..	..	..	..
Remove	22.952	<b>Camellia</b>					
Remove	23.000	..	..	..	45	..	..



Remove	23.025	60	..	..	..	..	..
Remove	23.930	..	..	..	60	..	..
Remove	24.013	<b>Rydalmere</b>					
Remove	24.030	50	..	..	..	..	..
Remove	24.836	<b>Dundas</b>					
Remove	26.342	<b>Telopea</b>					
Remove	27.725	..	..	..	50	..	..
Remove	27.780	20	..	..	..	..	..
Remove	27.850	<b>Carlingford</b>					

**Cameron Ly**

Principal Track Design Engineer, Engineering System Integrity

Phone: 9536 3454

Email: Cameron.Ly@transport.nsw.gov.au

**Jamie Ha**

Designer, Track Design, Engineering System Integrity

Mob: 0448 701 734

Email: Jamie.ha@transport.nsw.gov.au

**WAVERTON TO NORTH SYDNEY CAR SIDINGS – SPEED SIGN CHANGE**

On Friday **22 July 2021**, the following speed sign change will take place:

**Section 6c Waverton -  
North Sydney Car Sidings**

	KILO-MET-RAGE	DOWN		UP	
		Normal	XPT	Normal	XPT
	<b>6.110</b>	<b>Waverton</b>			
Delete	<b>6.410</b>	40	..	..	..
<b>Insert</b>	<b>6.410</b>	<b>25</b>	..	..	..
Existing	<b>7.670</b>	..	..	40	..
	<b>7.845</b>	<b>North Sydney CS</b>			

**Cameron Ly**

Principal Track Design Engineer, Engineering System Integrity  
Email: [Cameron.Ly@transport.nsw.gov.au](mailto:Cameron.Ly@transport.nsw.gov.au)

**Jamie Ha**

Designer, Track Design, Engineering System Integrity  
Email: [Jamie.ha@transport.nsw.gov.au](mailto:Jamie.ha@transport.nsw.gov.au)

**BLACKTOWN – INSTALLATION OF SPEED SIGNS**

On **Sunday, 18 July 2021**, the following speed signs will be installed as listed below:

**Section 2e  
Homebush - St Marys  
Suburban / Main**

	KILO-MET-RAGE	DOWN			UP		
		General	Medium	High	General	Medium	High
		<b>Main Lines</b>					
	32.060	<b>Seven Hills</b>					
Existing	32.220	80	90	90	..	..	..
Existing	32.220	X50	..	..	301 Pts		
Existing	33.380	X65	..	..	305A Pts		
Existing	34.000	..	..	..	80	105	105
Existing	34.265	307B Pts			X40	..	..
Existing	34.265	80	100	100	☐	☐	☐
Existing	34.720	X40	..	..	312A Pts ☐		
Existing	34.801	..	..	..	80	100	100
Amend	34.835	312B Up Relief			X40	..	..
To Read	34.835	312B Up Loop			X25	..	..
	34.874	<b>Blacktown</b>					
Existing	35.000	80	115	115	..	..	..
Existing	35.745	..	..	..	70	100	100
Existing	35.780	317B Pts			X25	..	..
	38.592	<b>Doonside</b>					

- ⤵ Down Sign on Up Main
- ⤴ Up Sign on Down Main

**Section 4  
Blacktown - Richmond**

	KILO-MET-RAGE	DOWN			UP		
		General	Medium	High	General	Medium	High
	32.060	<b>Seven Hills Branch</b>					
Existing	32.400	70	..	..	..	..	..
Existing	32.850	309A Pts			X70	..	..
Remove	34.685	70	..	..	□	..	..
Insert	34.724	25	..	..	□	..	..
Amend	34.720	X40	..	..		314A Pts	
To Read	34.725	X40	..	..		314A Pts	
Existing	34.765	50	..	..	..	..	..
	34.874	<b>Blacktown</b>					
Existing	35.085	X25	..	..		321A Pts	
Existing	35.335	115	..	..	..	..	..
Existing	35.345	□	..	..	50	..	..
Existing	35.370	..	..	..	70	..	..
Existing	35.660	100	..	..	□	..	..
Existing	36.265	375B Pts			X20	..	..
Existing	36.895	X40	..	..		335A Pts □	
Existing	36.895	..	..	..	100	..	..
Existing	37.000	335B Pts □			X40	..	..
Existing	37.190	100	..	..	..	..	..
	37.406	<b>Marayong</b>					

- Amend                    ⤴ Down Sign on Up Main
- To Read                ⤴ Down Sign on Up Richmond Branch
- Amend                    ⤵ Up Sign on Down Main
- To Read                ⤵ Up Sign on Down Richmond Branch

**Cameron Ly**

A/Principal Track Design Engineer, Engineering System Integrity

Phone: 9536 3454

Email: [Cameron.Ly@transport.nsw.gov.au](mailto:Cameron.Ly@transport.nsw.gov.au)

**Jamie Ha**

Designer, Track Design, Engineering System Integrity

Mob: 0448 701 734

Email: [Jamie.ha@transport.nsw.gov.au](mailto:Jamie.ha@transport.nsw.gov.au)

## STATUS OF TOM NOTICES

<i>Number</i>	<i>Title</i>	<i>Issued</i>	<i>Effective</i>
001 – 2007	Introduction of TOM Notices	13/09/07	13/09/07
018 – 2007	Emergency equipment boxes Rail	01/11/07	19/11/07
010 – 2012	48 Class: Train Operations Manual (TOM)	25/10/12	04/11/12
003 – 2013	48 Class: Wheels	07/02/13	10/02/13
015 – 2013	OMET 200: Minimum Standards for Electric Trains	30/05/13	09/06/13
002 – 2014	OMET 220: Wheelslip light indications	20/02/14	02/03/14
004 – 2016	OMET 262: Failure of Train Management System	14/07/16	24/07/16
001 – 2017	Incorporation of Waratah, Oscar and Millennium TOM Notices and SAFE Notices into the TOM	19/01/17	29/01/17
005 – 2017	TWP 150: Damaged or Missing Window Glass	06/04/17	16/04/17
008 – 2017	TWP 176: Wayside Train Condition Monitoring	06/07/17	16/07/17
004 – 2017	TWP 174 Ice Radio	20/07/17	31/07/17
016 – 2017	WAR 030 Minimum Standards	23/11/17	03/12/17
018 - 2017	Amendment to OMET 200	14/12/17	24/12/17
011 – 2018	Trial of C-Set trains fitted with ATP	19/07/18	29/07/18
012 – 2018	Control Circuit Failure	23/08/18	02/09/18
005 – 2018	OMET 242 Reverser handle jams in forward or reverse	18/08/18	28/08/18
006 – 2018	OMET 250 Applying power from the rear	18/08/18	28/08/18
008 – 2018	TWP 154 Responding to incapacitated Driver/Guard	18/08/18	28/08/18
013 – 2018	Trial of K sets fitted with ATP	17/08/18	27/08/18
016 - 2018	Network Rules Operational standards update	17/08/18	27/08/18
005 – 2019	TWP 106: On Road Performance Assessment	31/01/19	10/02/19
001 – 2019	OMET 266: Operation of Y-set trains	21/02/19	03/03/19
003 - 2019	OMET 264: Minimum Tractive Effort Requirements	21/02/19	03/03/19
012 – 2019	TWP 192: Working Trains Out of service	21/02/19	03/03/19
007 – 2019	TWP 136 Defective wheels	06/03/19	24/03/19
008 – 2019	TWP 190 Automatic Train Protection	06/03/19	24/03/19
009 – 2019	Train crew relieved in service & relay driver	06/03/19	24/03/19
010 – 2019	TWP 152 Disabled trains	06/03/19	24/03/19
011 – 2019	TWP 156: Operating doors	14/03/19	24/03/19
014 – 2019	OSCAR Internal Emergency Door Releases	14/03/19	24/03/19
004 – 2019	TWP 118 Reporting Faults	11/04/19	28/04/19
022 - 2019	Exception to WAR 030 – Minimum Standards	03/10/19	13/10/19
002 - 2020	TWP 100 Responsibilities of Train Crews	05/03/20	15/03/20
007 - 2020	Waratah A and B sets fitted with ATP	20/02/20	01/03/20
008 - 2020	MOS for TTU Upgraded Tangara trains during testing	20/02/20	01/03/20
004 - 2020	TWP 124 Defective Brakes	20/05/20	08/06/20
005 - 2020	TWP 126 Defective Automatic Brakes	20/05/20	08/06/20
012 - 2020	WAR 202 Bogie Faults	20/05/20	08/06/20

<i>Number</i>	<i>Title</i>	<i>Issued</i>	<i>Effective</i>
011 - 2020	TWP 162 Train Crew Bell Signals	02/06/20	15/06/20
001 - 2020	Trial of Millennium trains fitted with ATP	12/06/20	21/06/20
014 - 2020	TWP 112 Changing ends	20/07/20	03/08/20
005 - 2021	OMET 254 Topside preparation locations	05/03/21	15/03/21
007 - 2021	Operation of H sets fitted with ATP	10/05/21	24/05/21

<sup>01</sup> **STATUS OF PERMANENT SAFE NOTICES**

<i>Number</i>	<i>Title</i>	<i>Issued</i>	<i>Effective</i>
006 - 2020	Use of Signal Key Switches	3/12/20	13/12/20

**Steve Swanson**

Network Rules Specialist

Tel: 0428416505

Email: [stephen.swanson@transport.nsw.gov.au](mailto:stephen.swanson@transport.nsw.gov.au)



**STATUS OF NETWORK MANUALS AND FORMS****Network Manuals**




Network Local Appendices	RailSafe Website	Online documents
Operator Specific Procedures	RailSafe Website	Online documents
Network Rules	RailSafe Website	Online documents
Network Procedures	RailSafe Website	Online documents
Forms	RailSafe Website	Online documents (or order as applicable)

<i>Title</i>	<i>Status Sheet</i>	<i>Date issued</i>
<i>Train Working Procedures</i>		
TWP 100	TN 006 - 2021	March 2020
TWP 102	3	May 2012
TWP 108	4	May 2012
TWP 110	TN 009 - 2019	March 2019
TWP 112	TN 014 - 2020	November 2015
TWP 114	4	November 2015
TWP 116	3	May 2012
TWP 118	TN 004 - 2019	April 2019
TWP 120	3	May 2012
TWP 122	3	May 2012
TWP 124	TN 004 - 2020	May 2019
TWP 126	TN 005 - 2020	May 2019
TWP 128	3	May 2012
TWP 130	3	May 2012
TWP 132	3	May 2012
TWP 134	3	May 2012
TWP 136	TN 007 - 2019	March 2019
TWP 138	4	November 2015
TWP 142	3	May 2012
TWP 144	5	May 2012
TWP 146	3	May 2012
TWP 148	3	May 2012
TWP 150	TN 005 - 2017	April 2017
TWP 152	TN 010 - 2019	March 2019
TWP 154	TN 008 - 2018	July 2018
TWP 156	TN 011 - 2019	March 2019
TWP 158	3	May 2012
TWP 160	4	November 2015
TWP 162	TN 011- 2020	May 2019
TWP 164	4	May 2012
TWP 166	3	May 2012
TWP 168	3	May 2012
TWP 170	3	May 2012
TWP 172	4	May 2012
TWP 174	TN 004 - 2017	July 2017
TWP 176	TN 008 - 2017	July 2017
TWP 182	1	November 2015

<i>Title</i>	<i>Status Sheet</i>	<i>Date issued</i>
<i>Train Working Procedures</i>		
TWP 100	TN 006 - 2021	March 2020
TWP 184	1	November 2015
TWP 188	1	November 2015
TWP 190	TN 008 - 2019	March 2019

**DISTRIBUTION OFFICERS****Sydney Trains****Safety and Environment****Maria Economou**


Safety Support

 2 4502 2 1840 Maria.Economou@transport.nsw.gov.au**Train Crew Operations****Manager Day of Operations** 8577 7029


TCOManagerDayofOperations@transport.nsw.gov.au

**Train Crewing****Tim Kelly**


Operating Standards Officer

 0422088764 timothy.kelly@transport.nsw.gov.au**Amba Francisco**


Crew Manager – Blacktown/Richmond

 42828 amba.francisco@transport.nsw.gov.au**Anthony Robb**



Crew Area Manager - Flemington

 9536 8844 Anthony.robb@transport.nsw.gov.au**Craig Jackson**



Crew Area Manager - Mortdale

 42624 craig.jackson@transport.nsw.gov.au**Prassanth Indrakumar**


Manager Business Intergration

 69378 prassanth.indrakumar@transport.nsw.gov.au**Patrick Rhymer**



Acting Crew Area Manager - Campbelltown

 91755 patrick.rhymer@transport.nsw.gov.au**Rita Kazzi**



Acting Crew Area Manager Leppington

 63549 rita.kazzi@transport.nsw.gov.au**Rhys Blakey**


Senior Manager Business Enablement

 9224 2044 rhys.blakey@transport.nsw.gov.au**Eric Gardner**

Acting Crew Manager - Penrith


 42893 eric.gardner@transport.nsw.gov.au**Hana Farhat**

Readiness Project Coordinator



 39435 Hana.Farhat2@transport.nsw.gov.au

**Andree Porter**


Operations - ROC

 20113 Andree.Porter@transport.nsw.gov.au**Toby Reynolds**



Shift Manager Central

 35982 toby.reynolds@transport.nsw.gov.au**Kerrie-Ann Clarke**


Administration Support Campbelltown

 61725 kerrie-ann.clarke@transport.nsw.gov.au**Matthew Quinn**


Head of Crew Service Experience Sector 2

 69378 Matthew.Quinn@transport.nsw.gov.au**Mario Chalouhi**


Senior Manager Continuation Training &amp; Competence

 42616 Mario.Chalouhi@transport.nsw.gov.au**Gurdip Singh**


Standards Competency Officer

 0476843447 Gurdip.Singh@transport.nsw.gov.au**Service Delivery Response****Megan Parker**



Service Delivery Response

 0491226502 megan.parker@transport.nsw.gov.au**Leigh Lawton**

Service Delivery Response

 0418237261 leigh.lawton@transport.nsw.gov.au**Maintenance****Fleet Maintenance****Hoshedar Movdawalla**


Fleet Maintenance Sydney Trains

 2 0532  2 1274 HOSHEDAR.MOVDAWALLA@transport.nsw.gov.au**Ram Ramaswamy**



Fleet Maintenance Sydney Trains

 2 0523  2 1274 RAMYAVARAN.RAMASWAMY@transport.nsw.gov.au**Network Maintenance****Zaneta Janevski**

Engineering &amp; Maintenance


 87570199 zaneta.janevski@transport.nsw.gov.au**Shannon Newton**

Track Access Coordinator – North

 95363791 Shannon.Newton@transport.nsw.gov.au**Xerxes Francia**


Track Access Coordinator – North

Hornsby Network Base

 3 6740 Xerxes.Francia@transport.nsw.gov.au**Jonathan Barnes**

Track Access Coordinator – West



Blacktown Network Base

 87512 Jonathan.Barnes@transport.nsw.gov.au



**Ennio Soster**

SCE


Project Delivery Electrical

 25236 25917 ENNIO.SOSTER@transport.nsw.gov.au**Daljit Kaur**

Infrastructure Maintenance — Facilities


 2 5922 2 5950 Daljit.Kaur@transport.nsw.gov.au**Adrian Aquilina**

Team leader - Strathfield Mains



 97526610 adrian.aquilina@transport.nsw.gov.au**Christina Morgan**

Administration Support

ICON


 9379 6051 Christina.Morgan@transport.nsw.gov.au**Lorinda Melvin**

Administration Support


 0439510480 lorinda.melvin@transport.nsw.gov.au**Edward Lusik**

Team Leader Signals


CBD

 95368135 edward.lusik@transport.nsw.gov.au**Major Works****Greg Page**


Infrastructure Track

 25375 gregory.page@transport.nsw.gov.au**Michael Warner**


Signals and Electricity

 9848 9333 michael.warner@transport.nsw.gov.au**Logistics & Supply Chain****Murari Singh**




Contract Assurance Administrator

 02 9848 9698 Murari.Singh@transport.nsw.gov.au**Engineering & System Integrity****Teresa Sitjar**




Signalling &amp; Control Systems

 42458 Teresa.Sitjar@transport.nsw.gov.au**Yass Zahab**


Geotechnical Services

 2 7589 2 7786 Yassine.El-Zahab@transport.nsw.gov.au**Richard Agostino**


C and CS

 2 0875 9 2137 Richard.Agostino@transport.nsw.gov.au**Human Resources****Robert Neloski**

Training — Learning and Development

 2 7567 robert.neloski@transport.nsw.gov.au**Peter Nilon**

Survey Group


 9848 9904 peter.nilon@transport.nsw.gov.au

**Trainlink****Phillip Antonioli**


Operational Improvement Manager

 8574 2960       0417694249 Phillip.antonioli@transport.nsw.gov.au**Ashley Brandse**


Associate Director Operations North &amp; Central

 4962 9820 ASHLEY.BRANDSE@transport.nsw.gov.au**Emma Abernathy**

Area Manager Newcastle

Tel: 4907 7540       0437308515 EMMA.ABERNATHY@transport.nsw.gov.au**Robert Blanch**



Area Manager Hunter &amp; Regional North

 43499210       0458261501 ROBERT.BLANCH@transport.nsw.gov.au**Netti Byrnes**



Area Manager Central Coast

 43499210       0458261501 Annette.Byrnes@transport.nsw.gov.au**Leisa Case**



Area Manager Central Intercity

  0429900371 Annette.Byrnes@transport.nsw.gov.au**Dwayne Purcell**



Area Manager Central Regional

 0428670580 DWAYNE.PURCELL@transport.nsw.gov.au**Michael Dorrian**



Area Manager South Coast

  0439743316 Michael.dorrian@transport.nsw.gov.au**Tiffany Glasgow**


Area Manager West

 0439743316 Tiffany.glasgow@transport.nsw.gov.au**Tod James**

Shift Manager Taree

 65924786 tod.james@transport.nsw.gov.au**Ian Mondon**

Area Manager South Main

 0427016255

**NOTES**



**NOTICE TO SUBSCRIBERS**

The Weekly Notice is issued every Tuesday, and takes effect on the following Monday.

Those who require the Weekly Notice must ensure that they receive it and are aware of the changes that affect their work duties and responsibilities.

**Director Safety and Standards**

Sydney Trains

Level 4, 36-46 George Street

Burwood NSW 2134

Tuesday, 29 June 2021