

41

weekly notice

Monday, 04 October 2021
Sunday, 10 October 2021



See online for all Safeworking Information

www.railsafe.org.au

Safeworking information, including Weekly Notices and SAFE Notices, is available on the RailSafe website.

By accessing Weekly Notices and SAFE Notices online, you will receive safety information more quickly. Weekly Notices remain on the RailSafe website for two years; Permanent and Temporary SAFE Notices remain online as long as they are current.

Anyone needing back issues of Weekly Notices and SAFE Notices should contact the Network Rules unit.

If you are outside Sydney Trains, you can reach the RailSafe website via the following address:

www.railsafe.org.au

Other Safeworking documents, such as Network Rules, Network Procedures, Network Local Appendices, Safeworking Policies, SafeTracks flyers, and contractor information are also available online.

**Director Safety and Standards
Sydney Trains**

Continued on next page

CONTENTS

<u>PUBLICATION DEADLINES AND SUBMISSION OF ARTICLES</u>	4
<u>SYDNEY YARD/CENTRAL – PLATFORM 1 SIGNALLING WORKS</u>	5
<u>WAITARA TO ST LEONARDS — COMMISSIONING OF AUTOMATIC TRAIN PROTECTION (ATP) ETCS LEVEL 1 LIMITED SUPERVISION (DIAGRAM)</u>	6
<u>MTMS2 STAR (SYDNEY TERMINAL AREA REMODELLING) PHASE 1 STAGE 3 [185A/B & 186A/B CROSSOVER INSTALLATION] (DIAGRAM)</u>	8
<u>LEPPINGTON LINE – SPEED SIGN CHANGES</u>	9
<u>STATUS OF TOM NOTICES</u>	11
<u>STATUS OF PERMANENT SAFE NOTICES</u>	13
<u>STATUS OF NETWORK MANUALS AND FORMS</u>	14
<u>DISTRIBUTION OFFICERS</u>	17

PUBLICATION DEADLINES AND SUBMISSION OF ARTICLES

Dates of the next four Weekly Notices and deadlines for articles are:

<i>Weekly Notice</i>	<i>For Week</i>	<i>Deadline</i>
42	11/10/2021 – 17/10/2021	14/09/2021
43	18/10/2021 – 24/10/2021	21/09/2021
44	25/10/2021 – 31/10/2021	28/09/2021
45	01/11/2021 – 07/11/2021	05/10/2021

To meet printing and distributing schedules, articles for a Weekly Notice must be received by its deadline.

Articles submitted after a deadline will be published in the next issue of the Weekly Notice. This may result in information not being distributed in time for it to be acted upon.

When submitting articles, please include your name, position title, telephone numbers and email address at the end of the articles as shown below:

Steve Swanson

Network Rules Specialist

Tel: 02 8922 4183 (external) 2 4183 (internal)

Email: stephen.swanson@transport.nsw.gov.au

SYDNEY YARD/CENTRAL – PLATFORM 1 SIGNALLING WORKS

THE FOLLOWING WORK AS ADVERTISED IN WN36-2021 & WN37-2021 DID NOT TAKE PLACE AND WILL BE CONDUCTED AT A LATER DATE

Commencing at 0600 hours on **18 September 2021**, and continuing until 0200 hours on Monday, 20 September 2021, the following work will be carried out on Platform 1 at Central Station:

- Changeover of SY54 signal head to a Tri-Colour single-aspect signal head.

Evan Koltsis

Site Engineer,

Downer - Infrastructure Projects

Mob: 0448 860 131

Email: Evan.Koltsis@downergroup.com

Coppel Lai

Senior Signals Manager

JMDR - Signalling

Mob: 0415 475 294

Email: Coppel.Lai@jmdr.com

WAITARA TO ST LEONARDS — COMMISSIONING OF AUTOMATIC TRAIN PROTECTION (ATP) ETCS LEVEL 1 LIMITED SUPERVISION

Commencing at 0001 hours on **Tuesday, 19 October 2021** and continuing until 0430 hours on Tuesday, 19 October 2021, TfNSW will commission into use Automatic Train Protection (ATP) ETCS Level 1 Limited Supervision between Waitara and St Leonards.

As part of these works the following ATP signage will be brought into use:

Location	Line	Direction	Inscription
St Leonards at 8.851km	Down Shore	Down	BEGIN ATP
St Leonards at 8.851km	Down Shore	Up	END ATP
St Leonards at 8.896km	Up Shore	Down	BEGIN ATP
St Leonards at 8.896km	Up Shore	Up	END ATP

ATP signage will be as per the Waverton (excl) – Artarmon (incl) Drivers Diagram

DIAGRAM VER26082021

The following ATP signage will be removed:

Location	Line	Direction	Inscription
Waitara at 23.682km	Down Shore	Down	BEGIN ATP
Waitara at 23.682km	Down Shore	Up	END ATP
Waitara at 23.679km	Up Shore	Down	BEGIN ATP
Waitara at 23.679km	Up Shore	Up	END ATP

Mark Naylor

System Integration Project Manager

Transport for NSW

Mob: 0431 883 513

Email: mark.naylor@transport.nsw.gov.au

Jesse Crick

ETCS Commissioning Manager

Transport for NSW

Mob: 0408 292 819

Email: jesse.crick@transport.nsw.gov.au

Brian Spaul

Signalling Commissioning Engineer

UGL

Mob: 0401 710 457

Email: brian.spaul@ugllimited.com


Immanuel Jegan

Signalling Design Engineer

Rail Systems Australia

Mob: 0432 972 207

Email: immanuel.jegan@railssystemsaustralia.com.au

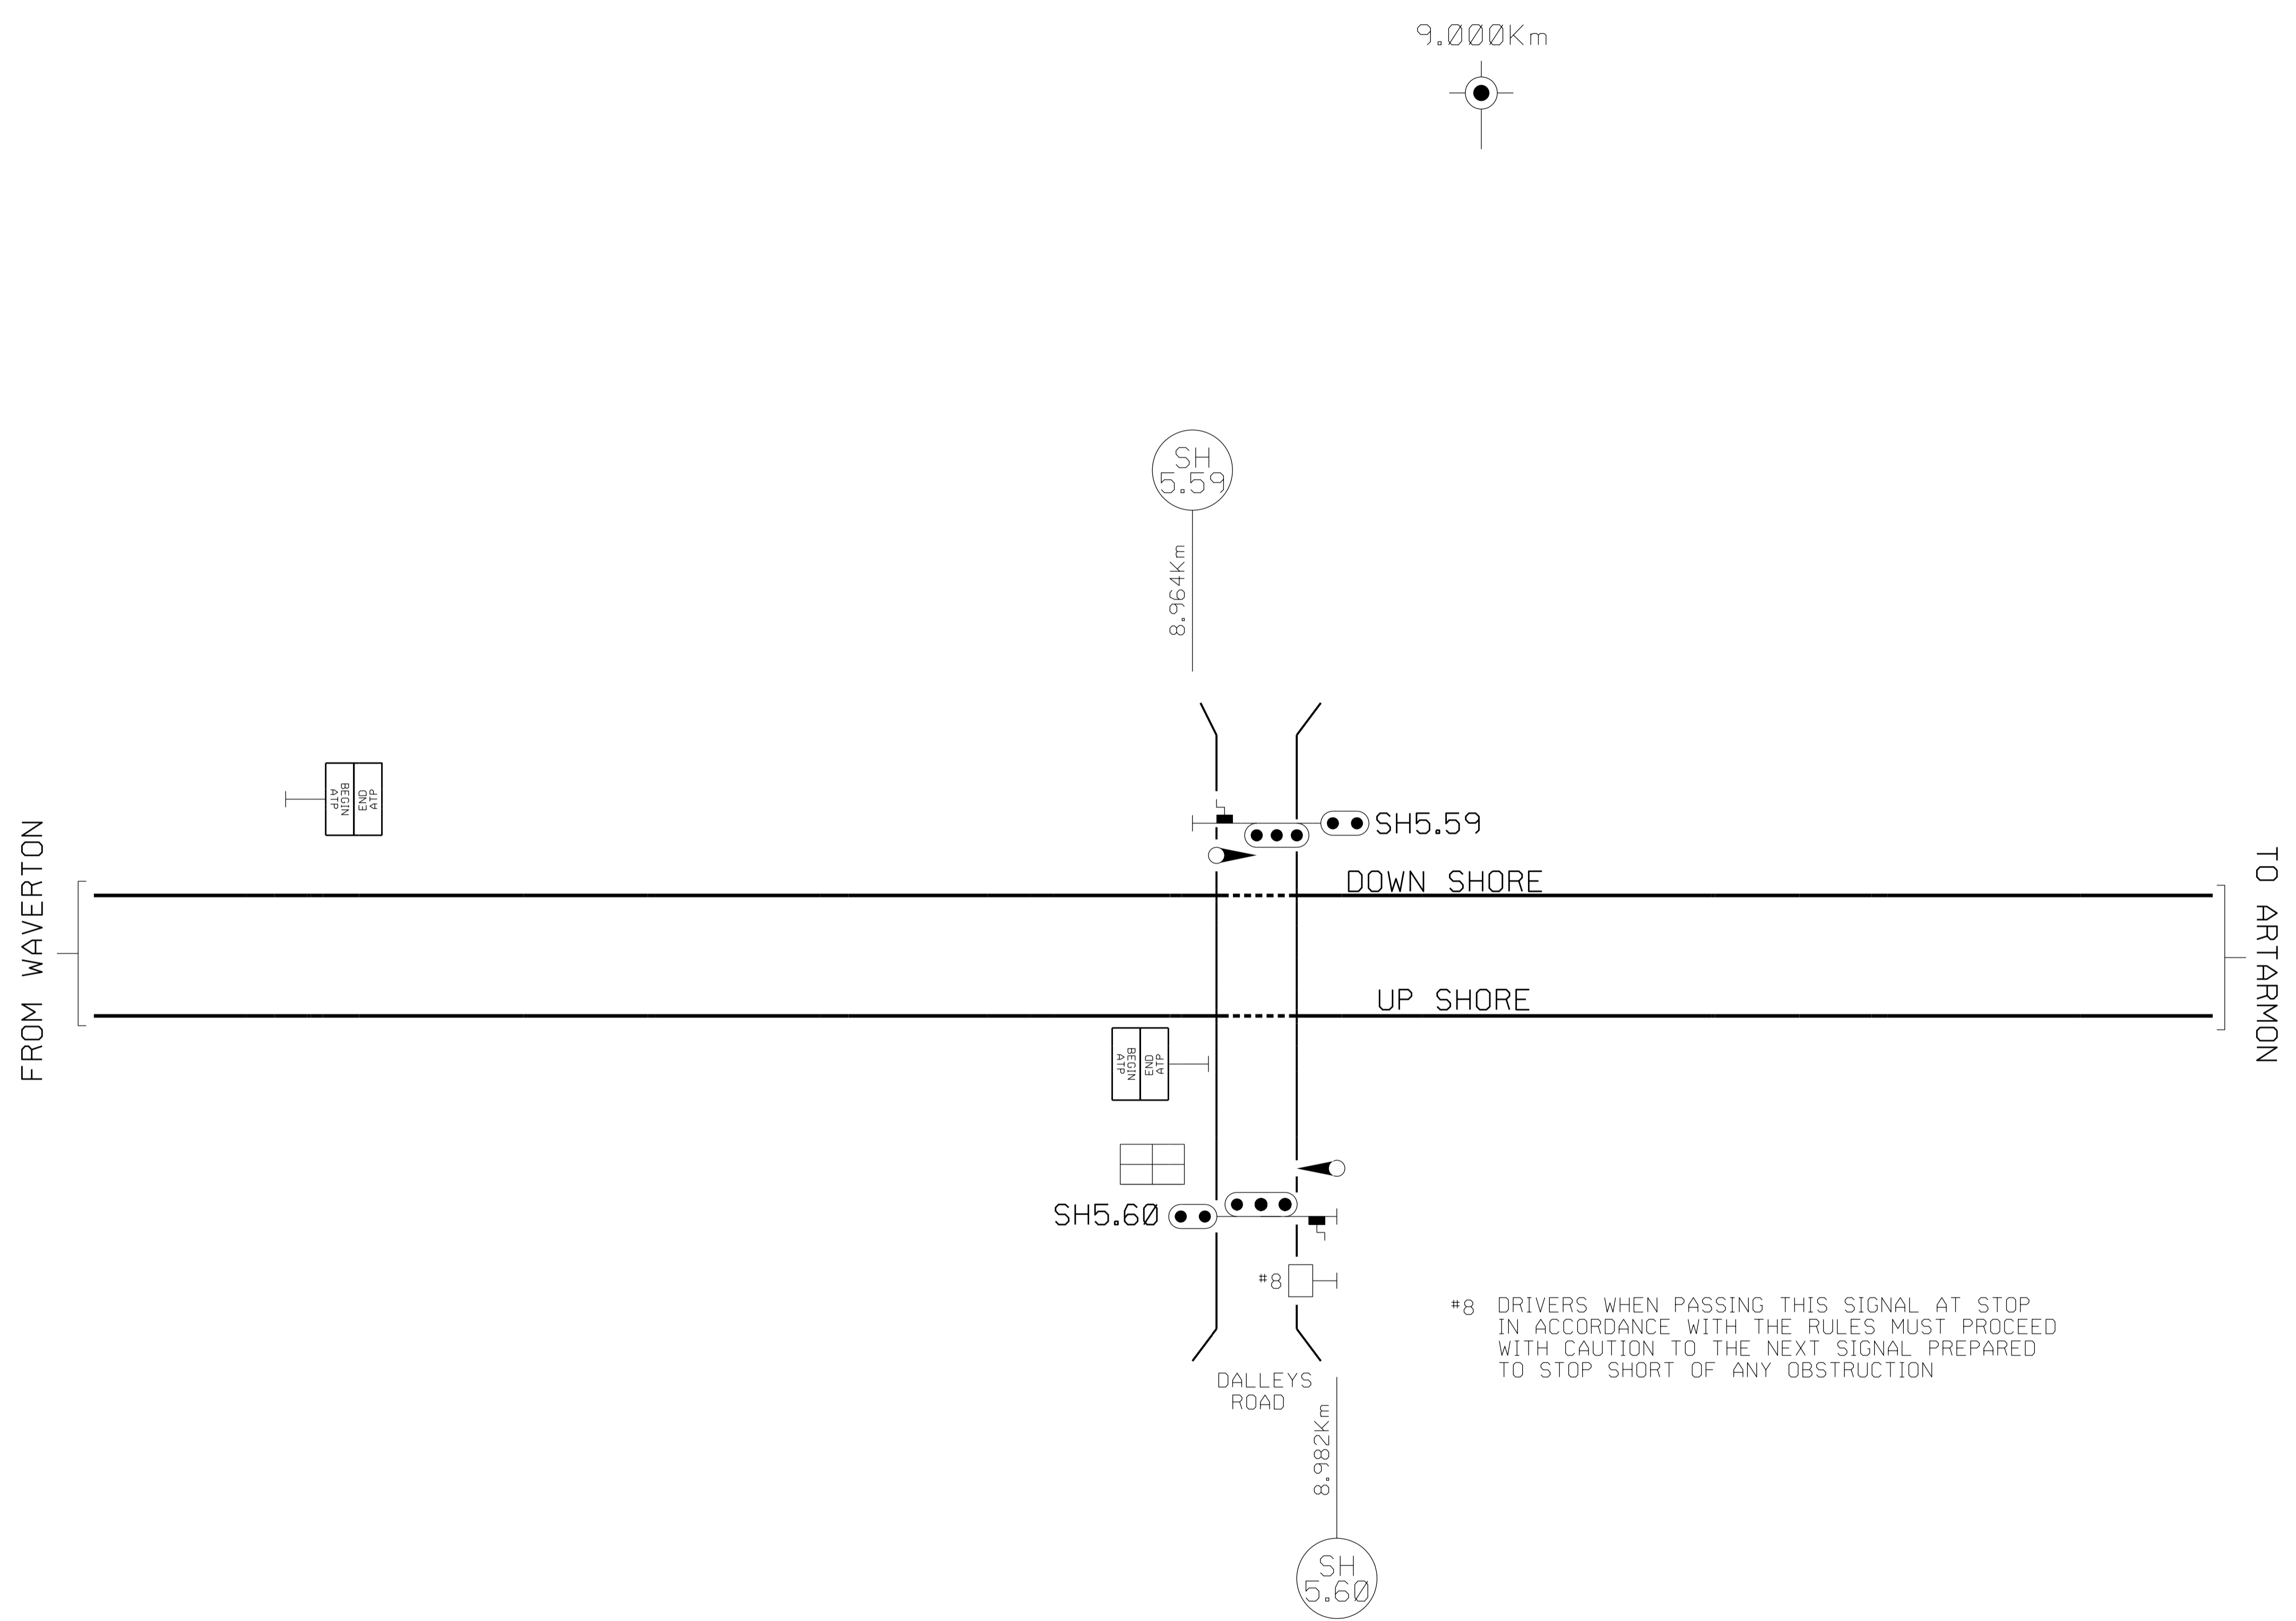

#8 DRIVERS WHEN PASSING THIS SIGNAL AT STOP IN ACCORDANCE WITH THE RULES MUST PROCEED WITH CAUTION TO THE NEXT SIGNAL PREPARED TO STOP SHORT OF ANY OBSTRUCTION

**MTMS2 STAR (SYDNEY TERMINAL AREA REMODELLING)
PHASE 1 STAGE 3 [185A/B & 186A/B CROSSOVER
INSTALLATION]**

THE FOLLOWING WORK WHICH WAS ADVERTISED IN WN28 & WN29-2021, DID NOT OCCUR AND WILL NOW BE CONDUCTED ON THE DATES BELOW

Commencing at 02:00 hours on **Saturday, 16 October 2021**, and continuing until 02:00 hours on Monday, 18 October 2021, the following works will be carried out:

- New 185A/B crossover will be installed between 0.360km (Platform 7 Road) & 0.305km (Platform 8 Road) and will be spiked, clipped, XL locked and detected normal.
- New 186A/B crossover will be installed between 0.361km (Platform 8 Road) & 0.304km (Platform 7 Road) and will be spiked, clipped, XL locked and detected normal.
- Existing SY57 Signal and Trainstop will be relocated approximately 12m towards Sydney. The signal indications displayed are unchanged.

**VER 06092021
DRIVERS DIAGRAM VER 18052021**

Mark Skribins

Signalling Commissioning Engineer

Mob: 0412520806


Email: mark.skribins@jhg.com.au

Steve Cotton

Engineering Manager, JMDR

Mob: +61 (0) 412 644 832

Email: steve.cotton@jmdr.com

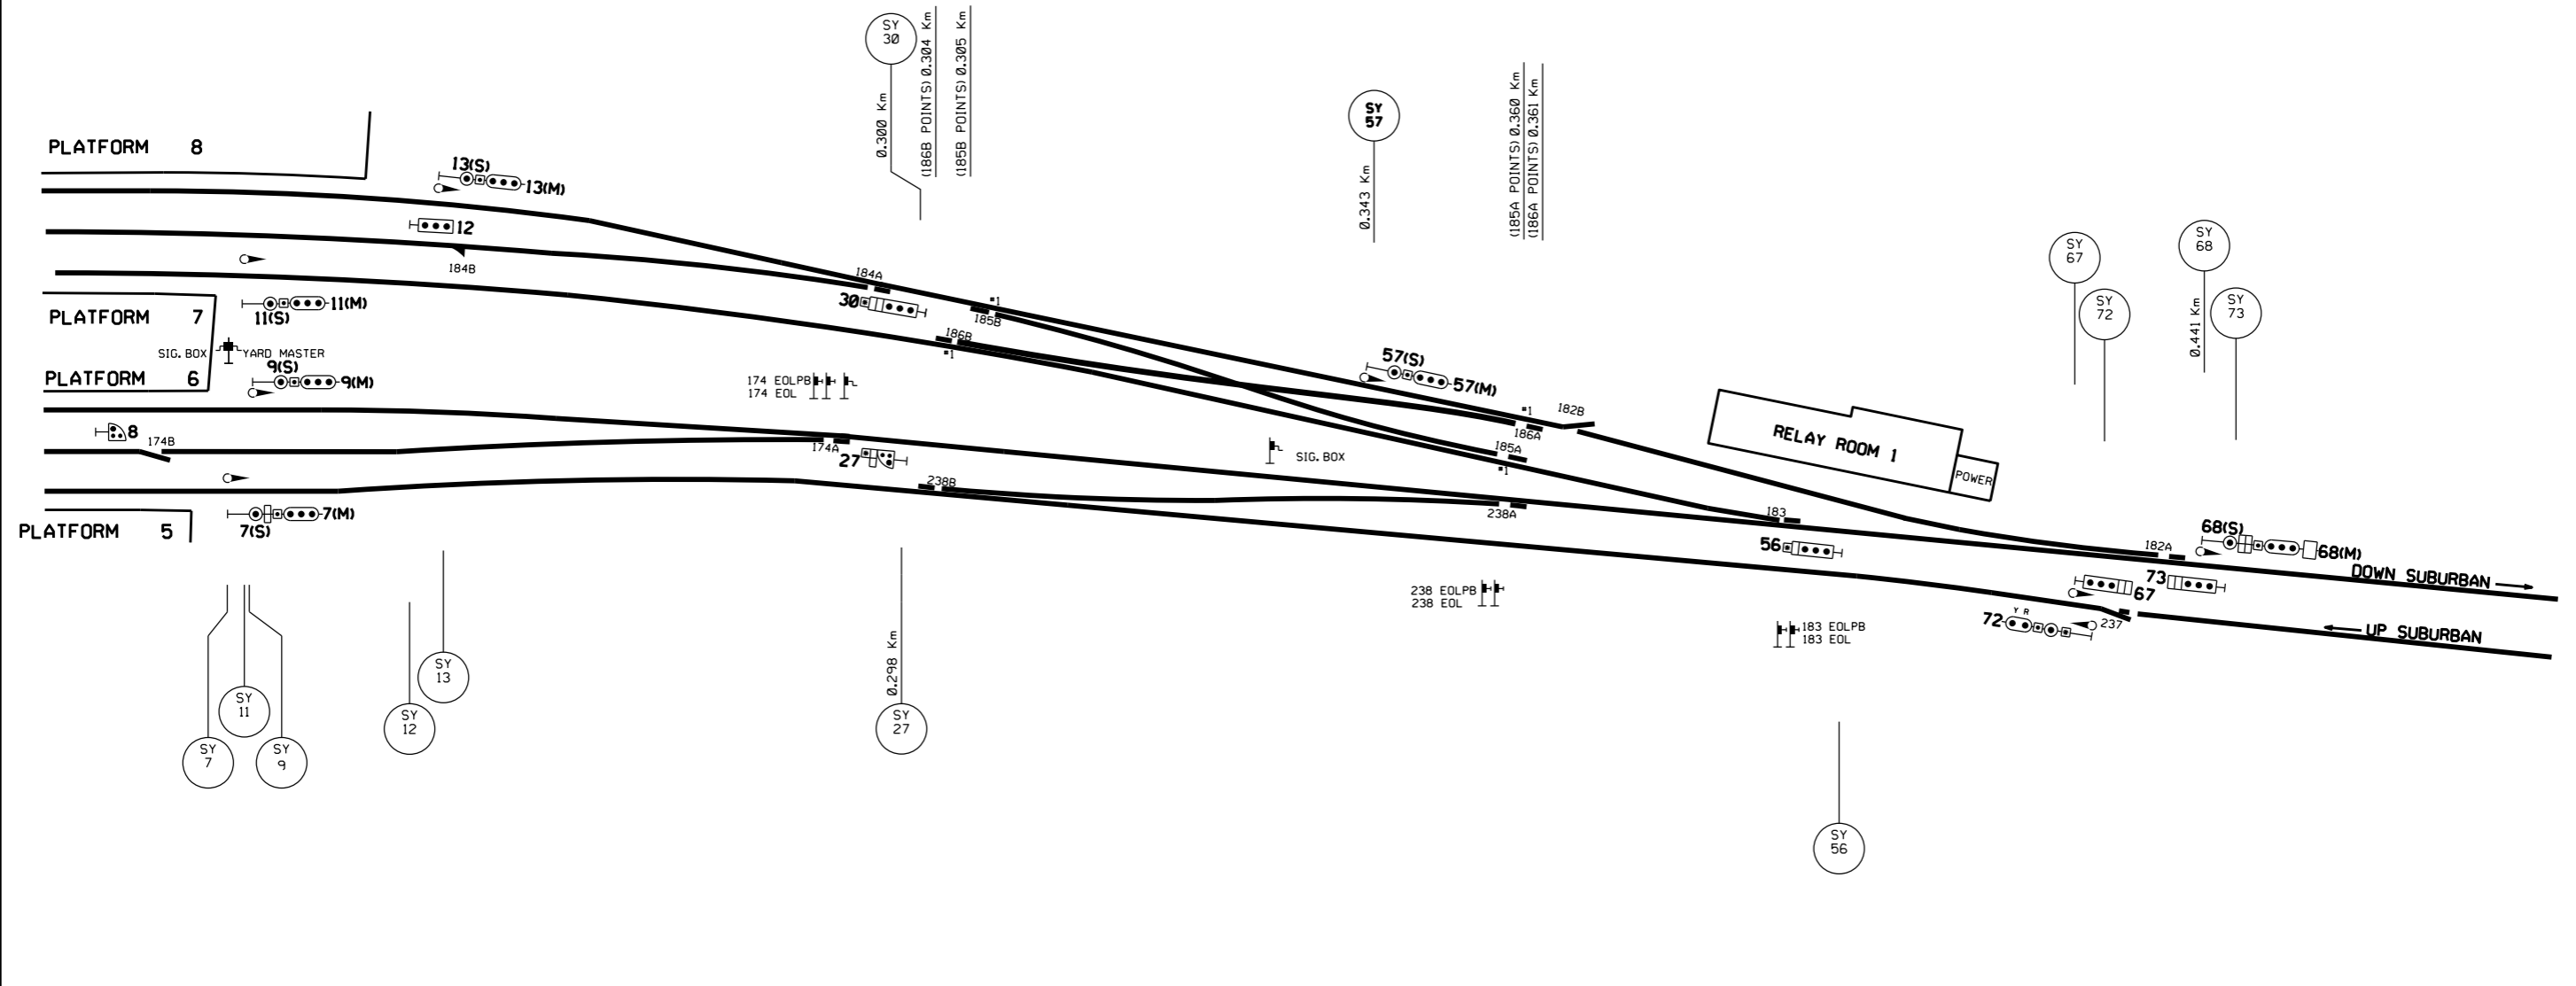

NOT TO SCALE



MTMS2
 SYDNEY YARD STAGE 3 - 185 & 186 SCISSOR CROSSOVER
 DRIVERS DIAGRAM

VER 18052021

PAGE 1 OF 1

*1 186A/B & 185A/B POINTS SPIKED, CLIPPED, XL LOCKED AND DETECTED NORMAL.

LEPPINGTON LINE – SPEED SIGN CHANGES

On **Saturday, 2 October 2021**, speed sign changes will take place along the Leppington Line. Section 15 & 15a of the TOC Manual will be replaced by the following:

Section 15 Glenfield - Leppington

KILO- MET- RAGE	DOWN		UP	
	Nor- mal □	Up signs □	Nor- mal □	Down signs □
41.925	Glenfield			
42.180	X60	63B Pts
42.210	75
42.910	115
42.950	75	..
43.726	85	..
45.390	Edmondson Park			
45.502	100
45.890	100	..
48.855	115	..
49.640	60
50.293	X60	200A Pts
50.430	100	60
50.448	201A Pts	X25
50.589	201B Pts	X60
50.611	202 Pts	X60
50.623	X60	203 Pts
51.057	Leppington			
51.511	204 Pts	X60
51.513	X60	205 Pts
52.282	..	60

52.340	209A Pts	X40
52.340	60	..
52.439	X40	210A Pts
52.441	209B Pts	X40
52.545	X40	210B Pts
52.685	..	60	60	..

**Section 15a
Glenfield - Leppington
(Loop Lines)**

KILO- MET- RAGE	DOWN		UP	
	Nor- mal □	Up signs □	Nor- mal □	Down signs □
50.713	60
50.713	X60	202 Pts
50.720	60
50.720	203 Pts	X60
51.057	Leppington			
51.402	X60	204 Pts	205 Pts	X60
51.402	..	60	60	..

Cameron Ly

Group Leader Design Resource, Engineering System Integrity

Phone: 9536 3454

Email: Cameron.Ly@transport.nsw.gov.au

Jamie Ha

Designer, Track Design, Engineering System Integrity

Mob: 0448 701 734

Email: Jamie.ha@transport.nsw.gov.au

STATUS OF TOM NOTICES

<i>Number</i>	<i>Title</i>	<i>Issued</i>	<i>Effective</i>
001 – 2007	Introduction of TOM Notices	13/09/07	13/09/07
018 – 2007	Emergency equipment boxes Rail	01/11/07	19/11/07
010 – 2012	48 Class: Train Operations Manual (TOM)	25/10/12	04/11/12
003 – 2013	48 Class: Wheels	07/02/13	10/02/13
015 – 2013	OMET 200: Minimum Standards for Electric Trains	30/05/13	09/06/13
002 – 2014	OMET 220: Wheelslip light indications	20/02/14	02/03/14
004 – 2016	OMET 262: Failure of Train Management System	14/07/16	24/07/16
001 – 2017	Incorporation of Waratah, Oscar and Millennium TOM Notices and SAFE Notices into the TOM	19/01/17	29/01/17
005 – 2017	TWP 150: Damaged or Missing Window Glass	06/04/17	16/04/17
008 – 2017	TWP 176: Wayside Train Condition Monitoring	06/07/17	16/07/17
004 – 2017	TWP 174 Ice Radio	20/07/17	31/07/17
016 – 2017	WAR 030 Minimum Standards	23/11/17	03/12/17
018 - 2017	Amendment to OMET 200	14/12/17	24/12/17
011 – 2018	Trial of C-Set trains fitted with ATP	19/07/18	29/07/18
012 – 2018	Control Circuit Failure	23/08/18	02/09/18
005 – 2018	OMET 242 Reverser handle jams in forward or reverse	18/08/18	28/08/18
006 – 2018	OMET 250 Applying power from the rear	18/08/18	28/08/18
008 – 2018	TWP 154 Responding to incapacitated Driver/Guard	18/08/18	28/08/18
013 – 2018	Trial of K sets fitted with ATP	17/08/18	27/08/18
016 - 2018	Network Rules Operational standards update	17/08/18	27/08/18
005 – 2019	TWP 106: On Road Performance Assessment	31/01/19	10/02/19
001 – 2019	OMET 266: Operation of Y-set trains	21/02/19	03/03/19
003 - 2019	OMET 264: Minimum Tractive Effort Requirements	21/02/19	03/03/19
012 – 2019	TWP 192: Working Trains Out of service	21/02/19	03/03/19
007 – 2019	TWP 136 Defective wheels	06/03/19	24/03/19
008 – 2019	TWP 190 Automatic Train Protection	06/03/19	24/03/19
009 – 2019	Train crew relieved in service & relay driver	06/03/19	24/03/19
010 – 2019	TWP 152 Disabled trains	06/03/19	24/03/19
011 – 2019	TWP 156: Operating doors	14/03/19	24/03/19
014 – 2019	OSCAR Internal Emergency Door Releases	14/03/19	24/03/19
004 – 2019	TWP 118 Reporting Faults	11/04/19	28/04/19
022 - 2019	Exception to WAR 030 – Minimum Standards	03/10/19	13/10/19
002 - 2020	TWP 100 Responsibilities of Train Crews	05/03/20	15/03/20
007 - 2020	Waratah A and B sets fitted with ATP	20/02/20	01/03/20
008 - 2020	MOS for TTU Upgraded Tangara trains during testing	20/02/20	01/03/20
004 - 2020	TWP 124 Defective Brakes	20/05/20	08/06/20
005 - 2020	TWP 126 Defective Automatic Brakes	20/05/20	08/06/20
012 - 2020	WAR 202 Bogie Faults	20/05/20	08/06/20

<i>Number</i>	<i>Title</i>	<i>Issued</i>	<i>Effective</i>
011 - 2020	TWP 162 Train Crew Bell Signals	02/06/20	15/06/20
001 - 2020	Trial of Millennium trains fitted with ATP	12/06/20	21/06/20
014 - 2020	TWP 112 Changing ends	20/07/20	03/08/20
005 - 2021	OMET 254 Topside preparation locations	05/03/21	15/03/21
007 - 2021	Operation of H sets fitted with ATP	10/05/21	24/05/21

⁰¹ **STATUS OF PERMANENT SAFE NOTICES**

<i>Number</i>	<i>Title</i>	<i>Issued</i>	<i>Effective</i>
006 - 2020	Use of Signal Key Switches	3/12/20	13/12/20

Steve Swanson

Network Rules Specialist

Tel: 0428416505

Email: stephen.swanson@transport.nsw.gov.au

STATUS OF NETWORK MANUALS AND FORMS**Network Manuals**

Network Local Appendices	RailSafe Website	Online documents
Operator Specific Procedures	RailSafe Website	Online documents
Network Rules	RailSafe Website	Online documents
Network Procedures	RailSafe Website	Online documents
Forms	RailSafe Website	Online documents (or order as applicable)

Title *Status Sheet* *Date issued*



Train Working Procedures

TWP 100	TN 006 - 2021	March 2020
TWP 102	3	May 2012
TWP 108	4	May 2012
TWP 110	TN 009 - 2019	March 2019
TWP 112	TN 014 - 2020	November 2015
TWP 114	4	November 2015
TWP 116	3	May 2012
TWP 118	TN 004 - 2019	April 2019
TWP 120	3	May 2012
TWP 122	3	May 2012
TWP 124	TN 004 - 2020	May 2019
TWP 126	TN 005 - 2020	May 2019
TWP 128	3	May 2012
TWP 130	3	May 2012
TWP 132	3	May 2012
TWP 134	3	May 2012
TWP 136	TN 007 - 2019	March 2019
TWP 138	4	November 2015
TWP 142	3	May 2012
TWP 144	5	May 2012
TWP 146	3	May 2012
TWP 148	3	May 2012
TWP 150	TN 005 - 2017	April 2017
TWP 152	TN 010 - 2019	March 2019
TWP 154	TN 008 - 2018	July 2018
TWP 156	TN 011 - 2019	March 2019
TWP 158	3	May 2012
TWP 160	4	November 2015
TWP 162	TN 011- 2020	May 2019
TWP 164	4	May 2012
TWP 166	3	May 2012
TWP 168	3	May 2012
TWP 170	3	May 2012
TWP 172	4	May 2012
TWP 174	TN 004 - 2017	July 2017
TWP 176	TN 008 - 2017	July 2017
TWP 182	1	November 2015

<i>Title</i>	<i>Status Sheet</i>	<i>Date issued</i>
<i>Train Working Procedures</i>		
TWP 100	TN 006 - 2021	March 2020
TWP 184	1	November 2015
TWP 188	1	November 2015
TWP 190	TN 008 - 2019	March 2019

DISTRIBUTION OFFICERS**Sydney Trains****Safety and Environment****Maria Economou**


Safety Support

 2 4502 2 1840 Maria.Economou@transport.nsw.gov.au**Train Crew Operations****Manager Day of Operations** 8577 7029


TCOManagerDayofOperations@transport.nsw.gov.au

Train Crewing**Tim Kelly**


Operating Standards Officer

 0422088764 timothy.kelly@transport.nsw.gov.au**Amba Francisco**


Crew Manager – Blacktown/Richmond

 42828 amba.francisco@transport.nsw.gov.au**Anthony Robb**


Crew Area Manager - Flemington

 9536 8844 Anthony.robb@transport.nsw.gov.au**Craig Jackson**

Crew Area Manager - Mortdale

 42624 craig.jackson@transport.nsw.gov.au**Prassanth Indrakumar**



Manager Business Intergration

 69378 prassanth.indrakumar@transport.nsw.

gov.au

Patrick Rhymer


Acting Crew Area Manager - Campbelltown

 91755 patrick.rhymer@transport.nsw.


gov.au

Rita Kazzi

Acting Crew Area Manager Leppington

 63549 rita.kazzi@transport.nsw.gov.au**Rhys Blakey**


Senior Manager Business Enablement

 9224 2044 rhys.blakey@transport.nsw.


gov.au

Eric Gardner

Acting Crew Manager - Penrith

 42893 eric.gardner@transport.nsw.gov.au**Hana Farhat**

Readiness Project Coordinator


 39435 Hana.Farhat2@transport.nsw.gov.au

Andree Porter


Operations - ROC

 20113 Andree.Porter@transport.nsw.gov.au**Toby Reynolds**



Shift Manager Central

 35982 toby.reynolds@transport.nsw.gov.au**Kerrie-Ann Clarke**


Administration Support Campbelltown

 61725 kerrie-ann.clarke@transport.nsw.gov.au**Matthew Quinn**


Head of Crew Service Experience Sector 2

 69378 Matthew.Quinn@transport.nsw.gov.au**Mario Chalouhi**


Senior Manager Continuation Training & Competence

 42616 Mario.Chalouhi@transport.nsw.gov.au**Gurdip Singh**


Standards Competency Officer

 0476843447 Gurdip.Singh@transport.nsw.gov.au**Service Delivery Response****Megan Parker**



Service Delivery Response

 0491226502 megan.parker@transport.nsw.gov.au**Leigh Lawton**

Service Delivery Response

 0418237261 leigh.lawton@transport.nsw.gov.au**Maintenance****Fleet Maintenance****Hoshedar Movdawalla**


Fleet Maintenance Sydney Trains

 2 0532  2 1274 HOSHEDAR.MOVDAWALLA@transport.nsw.gov.au**Ram Ramaswamy**



Fleet Maintenance Sydney Trains

 2 0523  2 1274 RAMYAVARAN.RAMASWAMY@transport.nsw.gov.au**Network Maintenance****Zaneta Janevski**

Engineering & Maintenance


 87570199 zaneta.janevski@transport.nsw.gov.au**Shannon Newton**

Track Access Coordinator – North

 95363791 Shannon.Newton@transport.nsw.gov.**Xerxes Francia**


Track Access Coordinator – North

Hornsby Network Base

 3 6740 Xerxes.Francia@transport.nsw.gov.au**Jonathan Barnes**

Track Access Coordinator – West

Blacktown Network Base

 87512 Jonathan.Barnes@transport.nsw.gov.au

Ennio Soster

SCE

Project Delivery Electrical

☎ 25236

🖨 25917

✉ ENNIO.SOSTER@transport.nsw.gov.au

Daljit Kaur

Infrastructure Maintenance — Facilities

☎ 2 5922

🖨 2 5950

✉ Daljit.Kaur@transport.nsw.gov.au

Adrian Aquilina

Team leader - Strathfield Mains

☎ 97526610

✉ adrian.aquilina@transport.nsw.gov.au

Christina Morgan

Administration Support

ICON

☎ 9379 6051

✉ Christina.Morgan@transport.nsw.gov.au

Lorinda Melvin

Administration Support

☎ 0439510480

✉ lorinda.melvin@transport.nsw.gov.au

Edward Lusik

Team Leader Signals

CBD

☎ 95368135

✉ edward.lusik@transport.nsw.gov.au

Major Works**Greg Page**

Infrastructure Track

☎ 25375

✉ gregory.page@transport.nsw.gov.au

Michael Warner

Signals and Electricity

☎ 9848 9333

✉ michael.warner@transport.nsw.gov.au

Logistics & Supply Chain**Murari Singh**

Contract Assurance Administrator

☎ 02 9848 9698

✉ Murari.Singh@transport.nsw.gov.au

Engineering & System Integrity**Teresa Sitjar**

Signalling & Control Systems

☎ 42458

✉ Teresa.Sitjar@transport.nsw.gov.au

Yass Zahab

Geotechnical Services

☎ 2 7589

🖨 2 7786

✉ Yassine.El-Zahab@transport.nsw.gov.au

Richard Agostino

C and CS

☎ 2 0875

🖨 9 2137

✉ Richard.Agostino@transport.nsw.gov.au

Human Resources**Robert Neloski**

Training — Learning and Development

☎ 2 7567

✉ robert.neloski@transport.nsw.gov.au

Peter Nilon


Survey Group

☎ 9848 9904


✉ peter.nilon@transport.nsw.gov.au

Trainlink**Phillip Antonioli**


Operational Improvement Manager

 8574 2960  0417694249 Phillip.antonioli@transport.nsw.gov.au**Ashley Brandse**

Associate Director Operations North & Central

 4962 9820 ASHLEY.BRANDSE@transport.nsw.gov.au**Emma Abernathy**

Area Manager Newcastle

Tel: 4907 7540  0437308515 EMMA.ABERNATHY@transport.nsw.gov.au**Robert Blanch**



Area Manager Hunter & Regional North

 43499210  0458261501 ROBERT.BLANCH@transport.nsw.gov.au**Netti Byrnes**



Area Manager Central Coast

 43499210  0458261501 Annette.Byrnes@transport.nsw.gov.au**Leisa Case**



Area Manager Central Intercity

  0429900371 Annette.Byrnes@transport.nsw.gov.au**Dwayne Purcell**



Area Manager Central Regional

 0428670580 DWAYNE.PURCELL@transport.nsw.gov.au**Michael Dorrian**



Area Manager South Coast

  0439743316 Michael.dorrian@transport.nsw.gov.au**Tiffany Glasgow**


Area Manager West

 0439743316 Tiffany.glasgow@transport.nsw.gov.au**Tod James**

Shift Manager Taree

 65924786 tod.james@transport.nsw.gov.au**Ian Mondon**

Area Manager South Main

 0427016255

NOTES

NOTES

NOTES

NOTICE TO SUBSCRIBERS

The Weekly Notice is issued every Tuesday, and takes effect on the following Monday.

Those who require the Weekly Notice must ensure that they receive it and are aware of the changes that affect their work duties and responsibilities.

Director Safety and Standards

Sydney Trains

Level 4, 36-46 George Street

Burwood NSW 2134

Tuesday, 21 September 2021