

# Worksite Protection Planning Diagrams

## Eastern Suburbs Line - Central to Erskineville - I01

### Stations Covered



---



CENTRAL ELECTRIC	2
SYDNEY TERMINAL	2
CENTRAL ESR	2
REDFERN	4
ERSKINEVILLE	7

### Kilometrage References

---

0.002km	2
3.017km	7

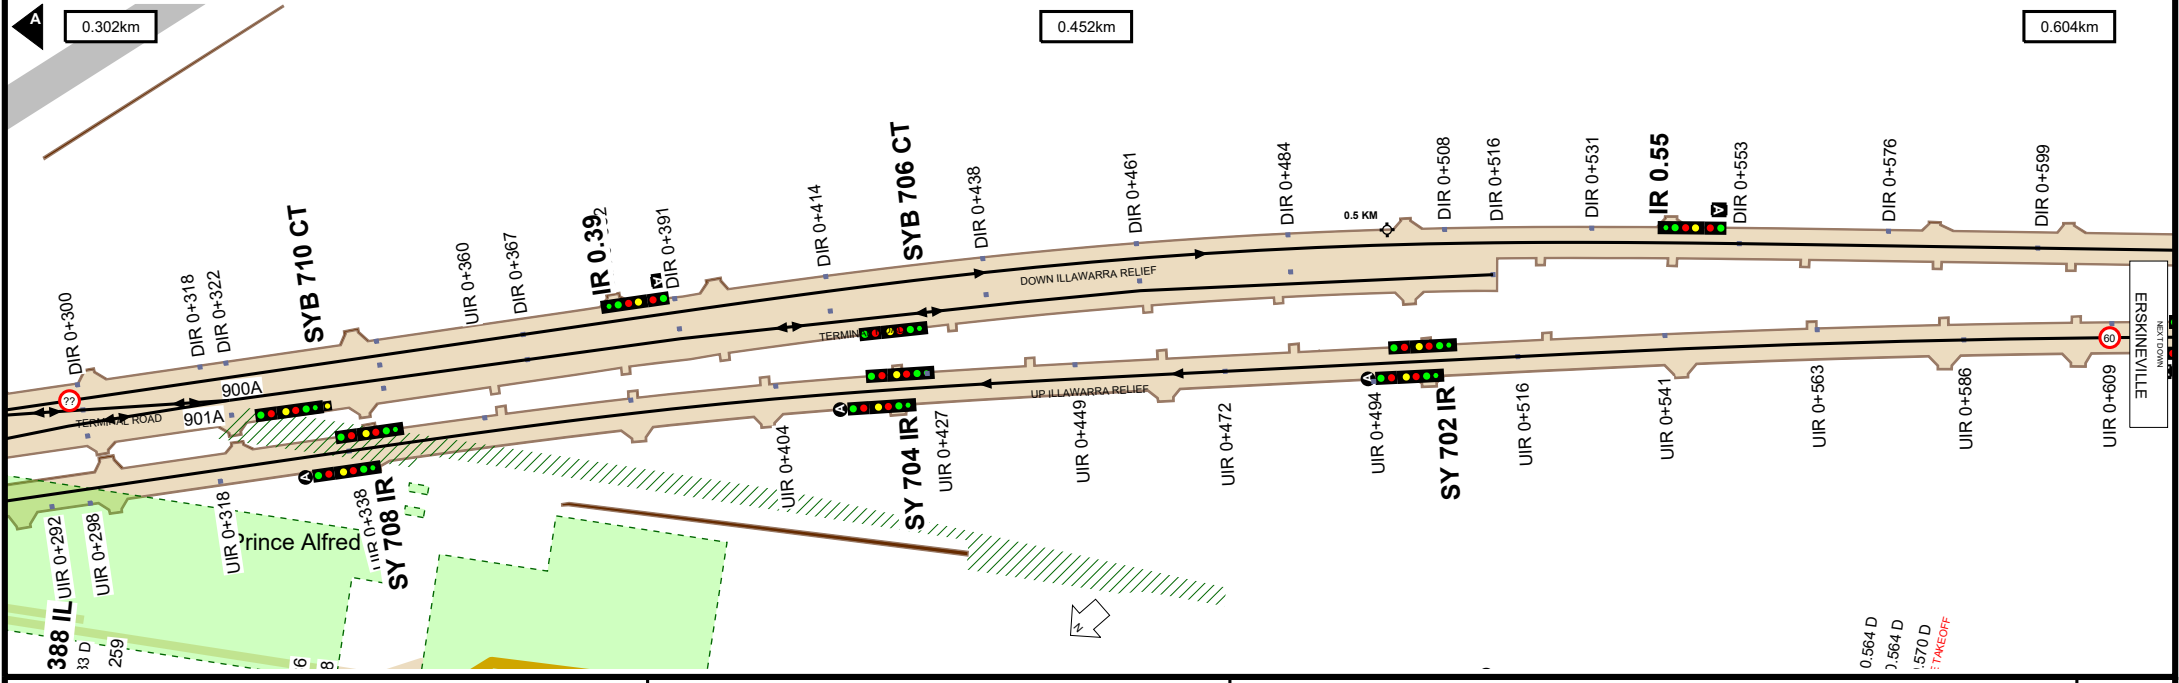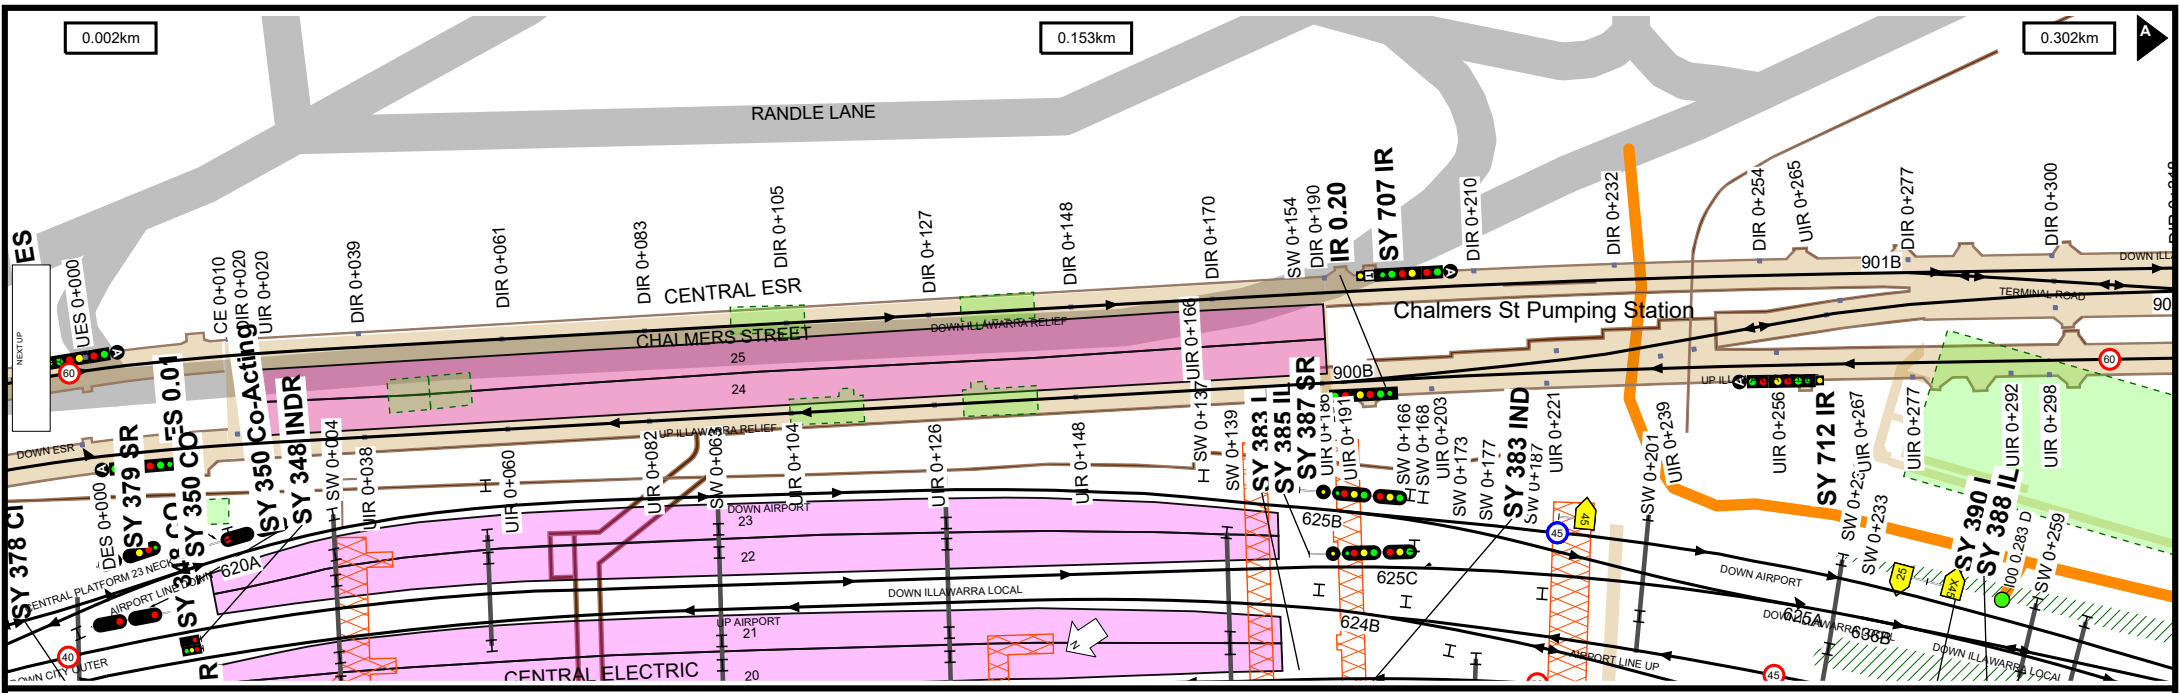

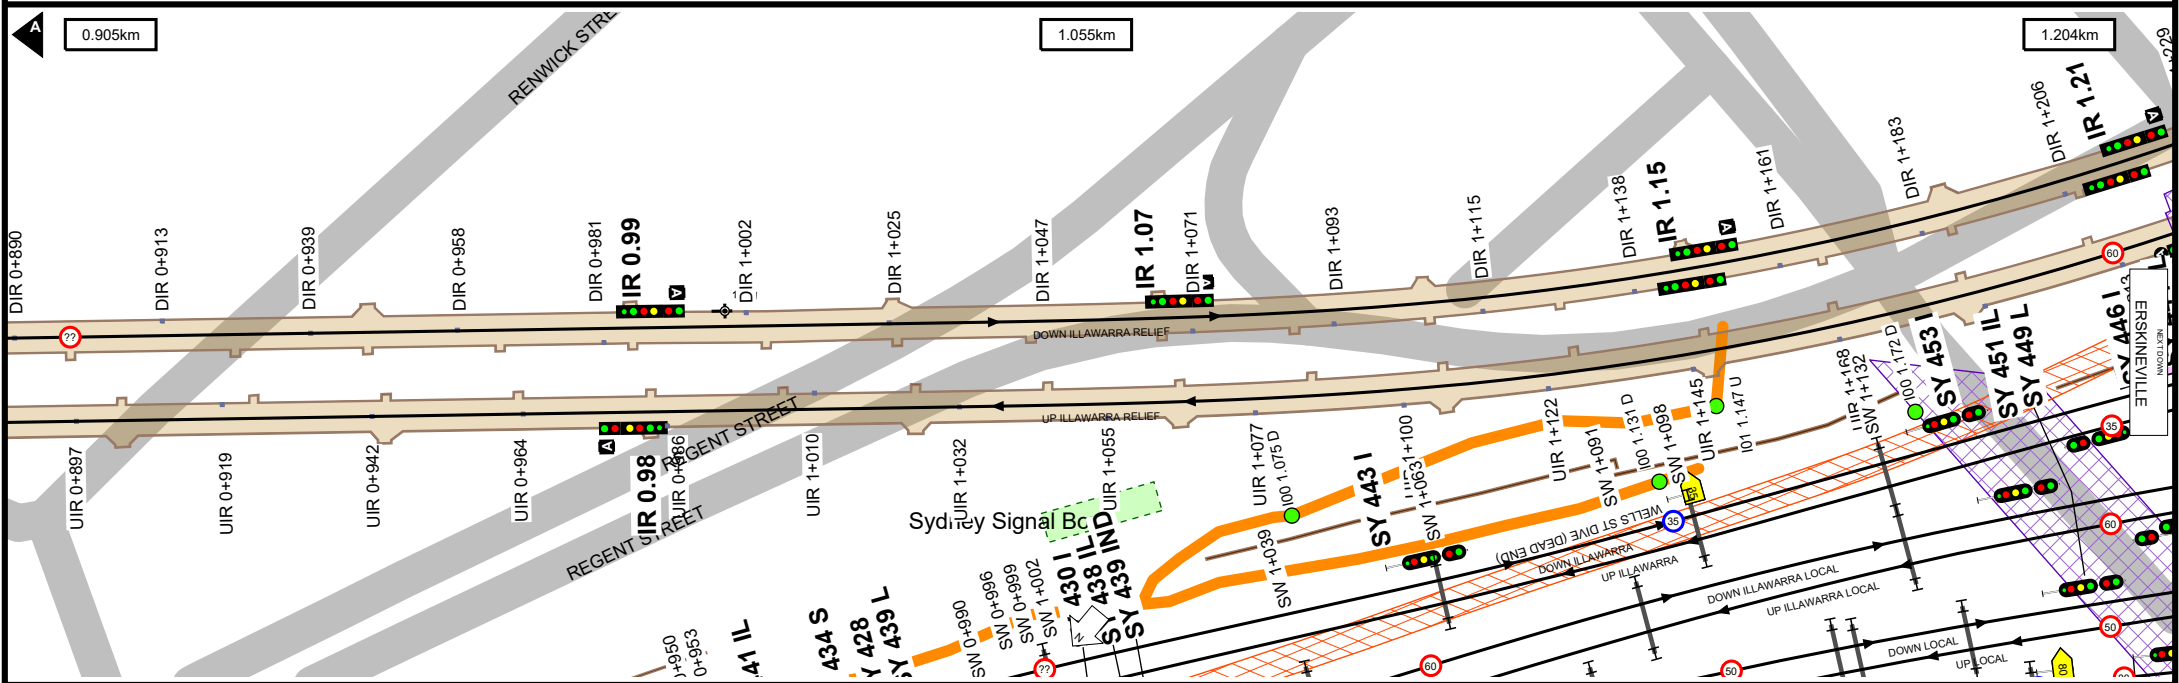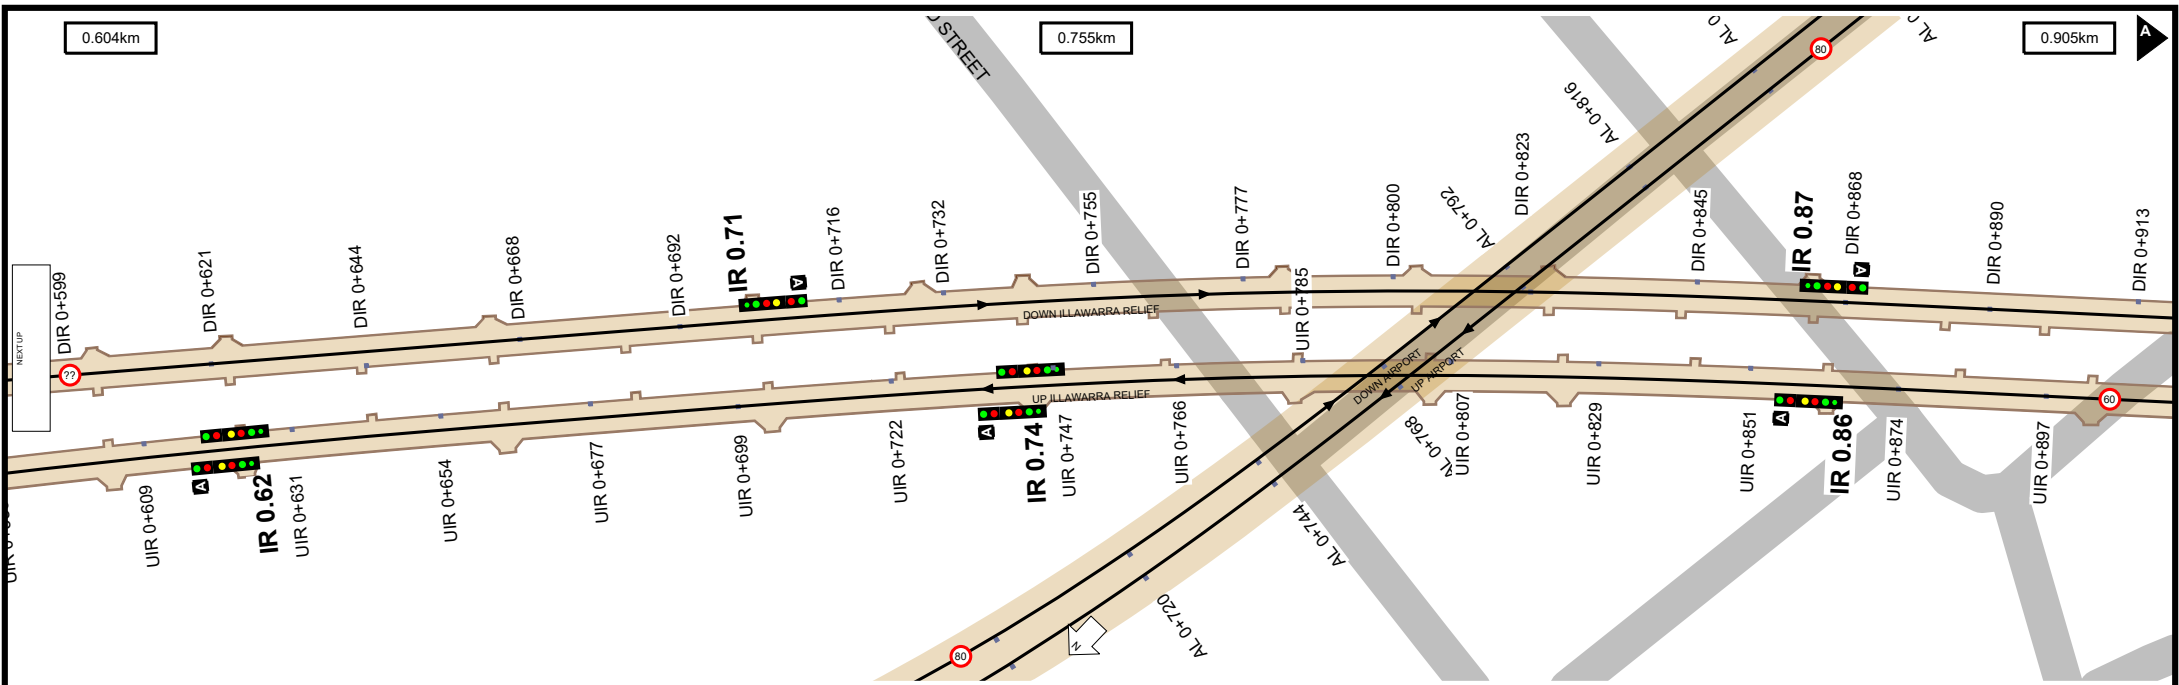

Worksite Protection Planning Diagram  
 Contact: rcsp@transport.nsw.gov.au

Transport for NSW


**UNCONTROLLED WHEN PRINTED**

Data shown here may not have been field verified.  
 Do not use for operational purposes without checking against a controlled document.  
 For data issues contact GIS.Support@transport.nsw.gov.au

TITLE: **Eastern Suburbs Line - Central to Erskineville - I01**  
 Page range 0.604-1.204km

SCALE:

A4  
 19/12/2023  
 3

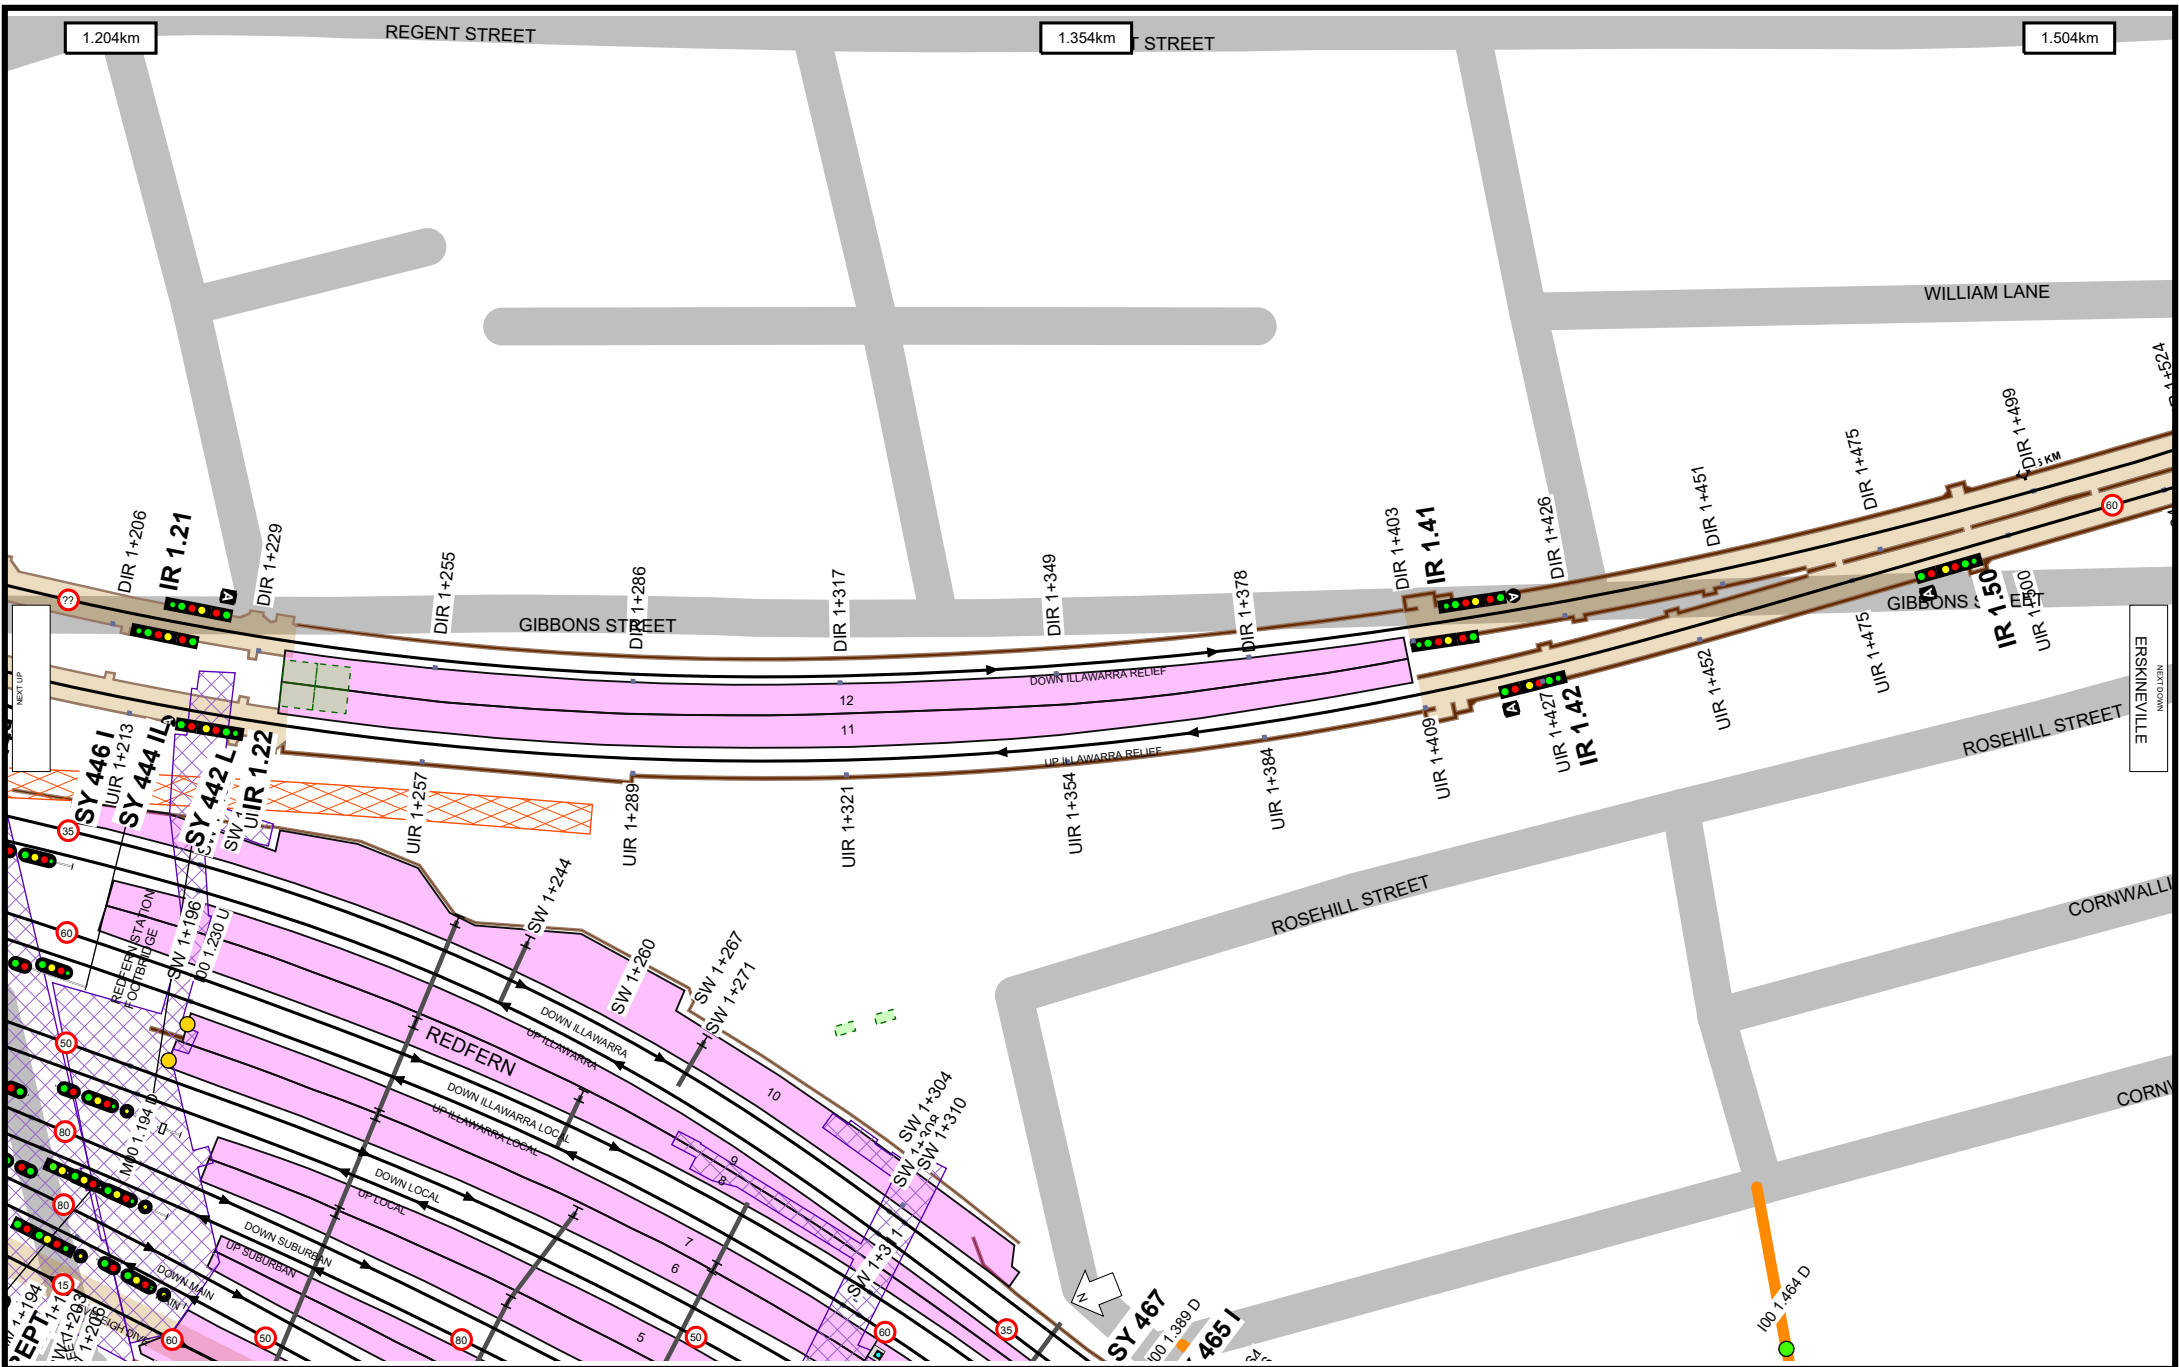

Worksite Protection Planning Diagram  
 Contact: rscp@transport.nsw.gov.au



Transport for NSW

**UNCONTROLLED WHEN PRINTED**

Data shown here may not have been field verified.  
 Do not use for operational purposes without checking against a controlled document.  
 For data issues contact GIS.Support@transport.nsw.gov.au

TITLE: **Eastern Suburbs Line - Central to Erskineville - I01**

Page range 1.204-1.504km



A4



19/12/2023

SCALE:



4

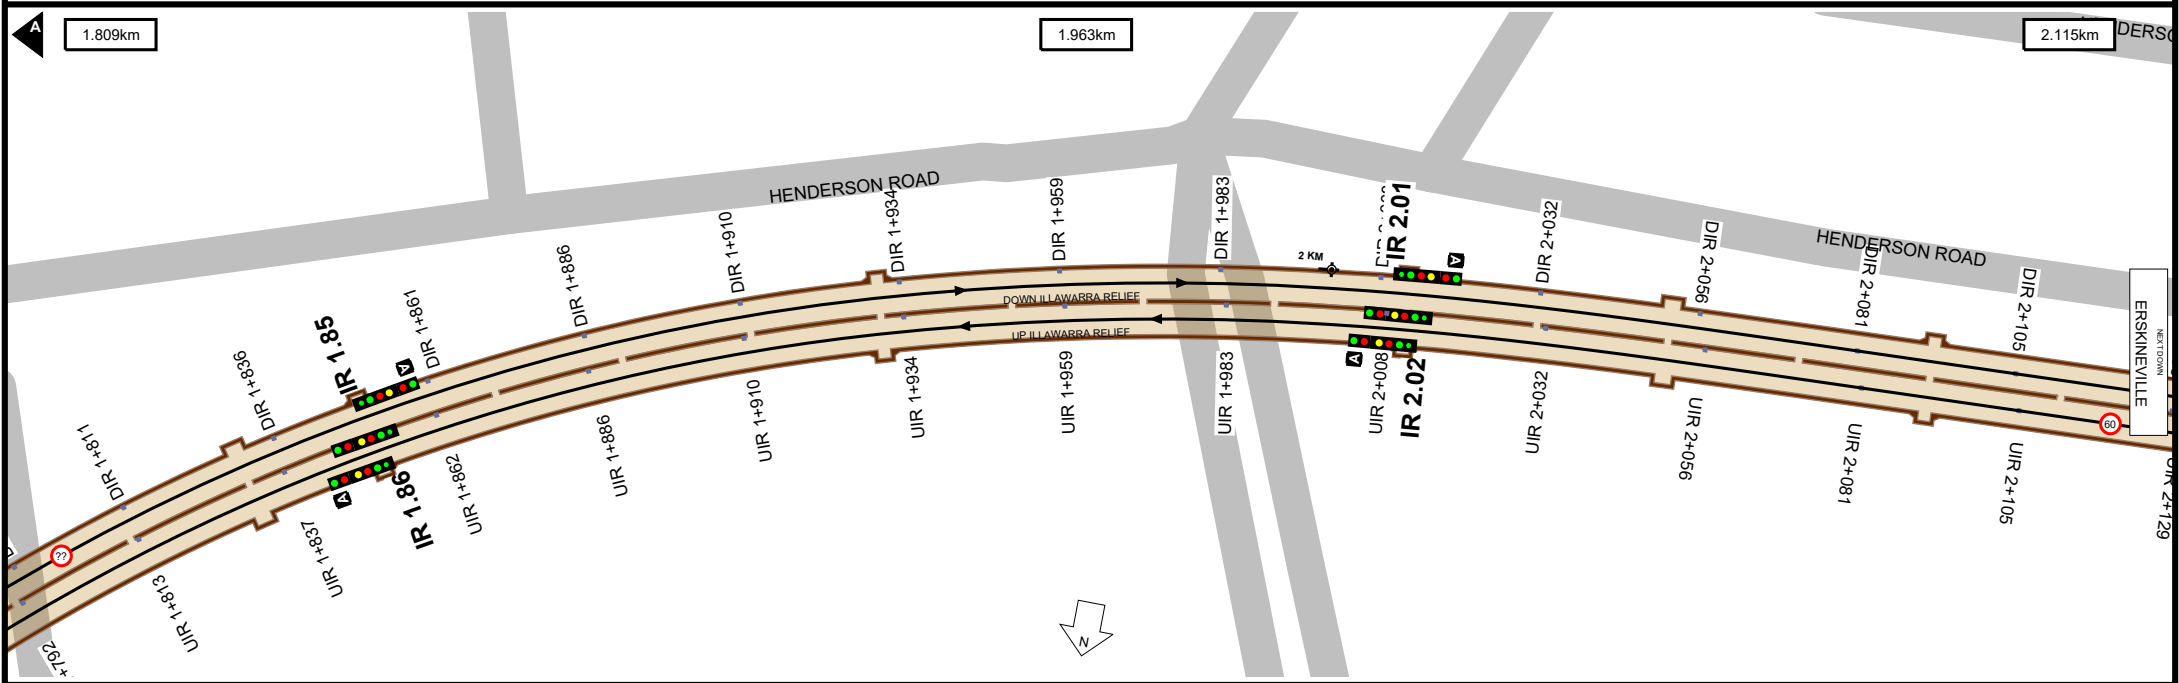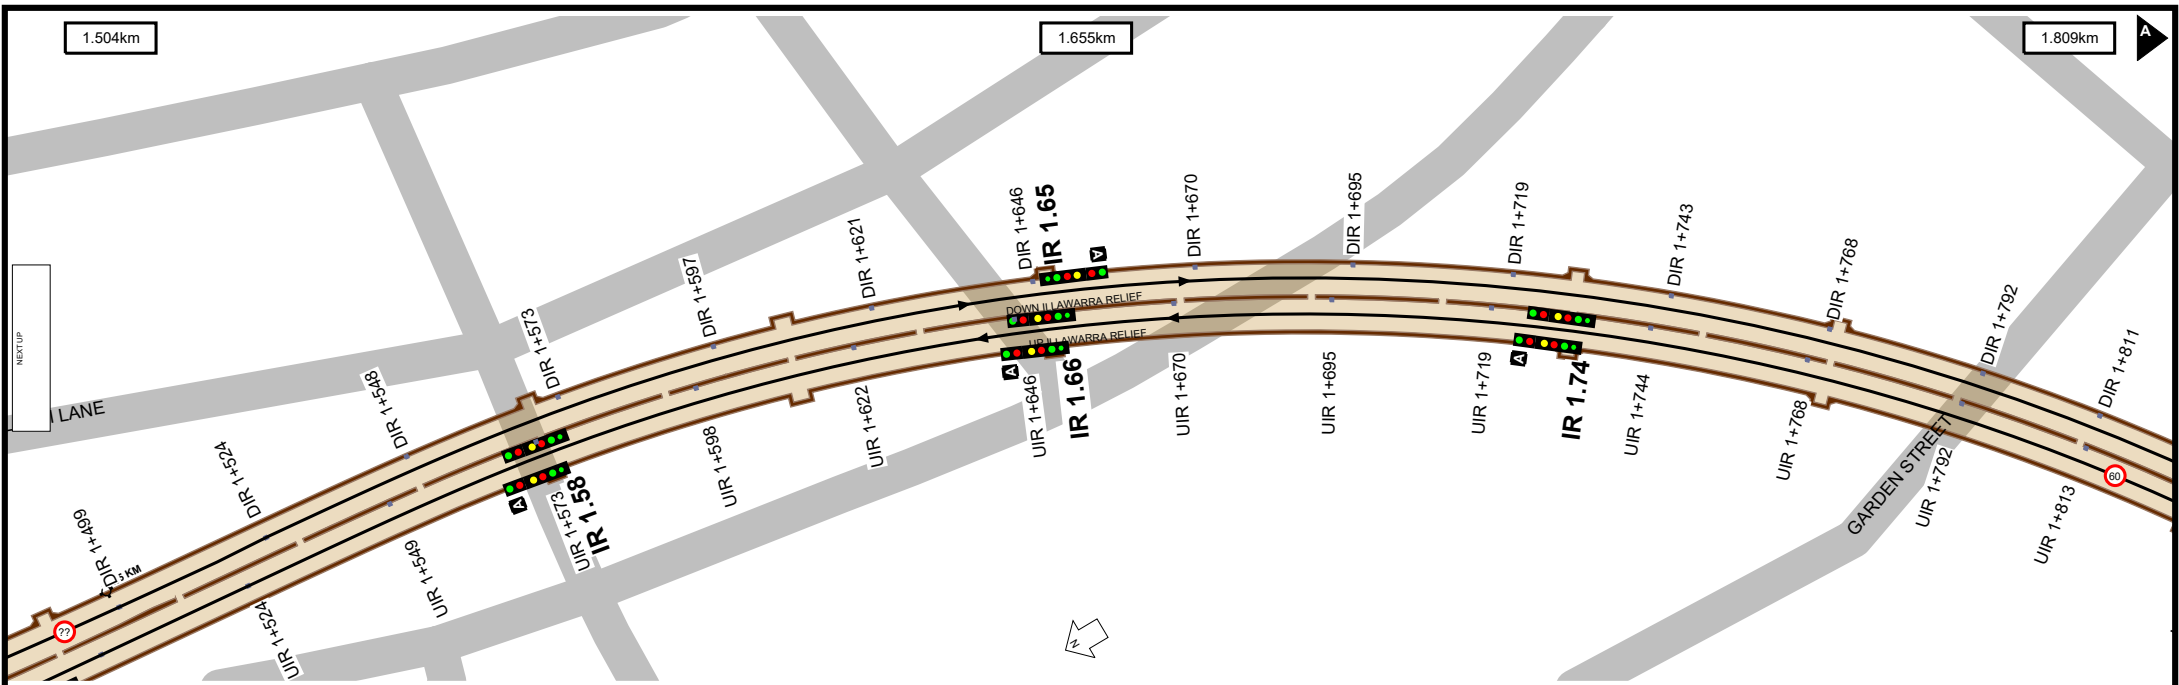

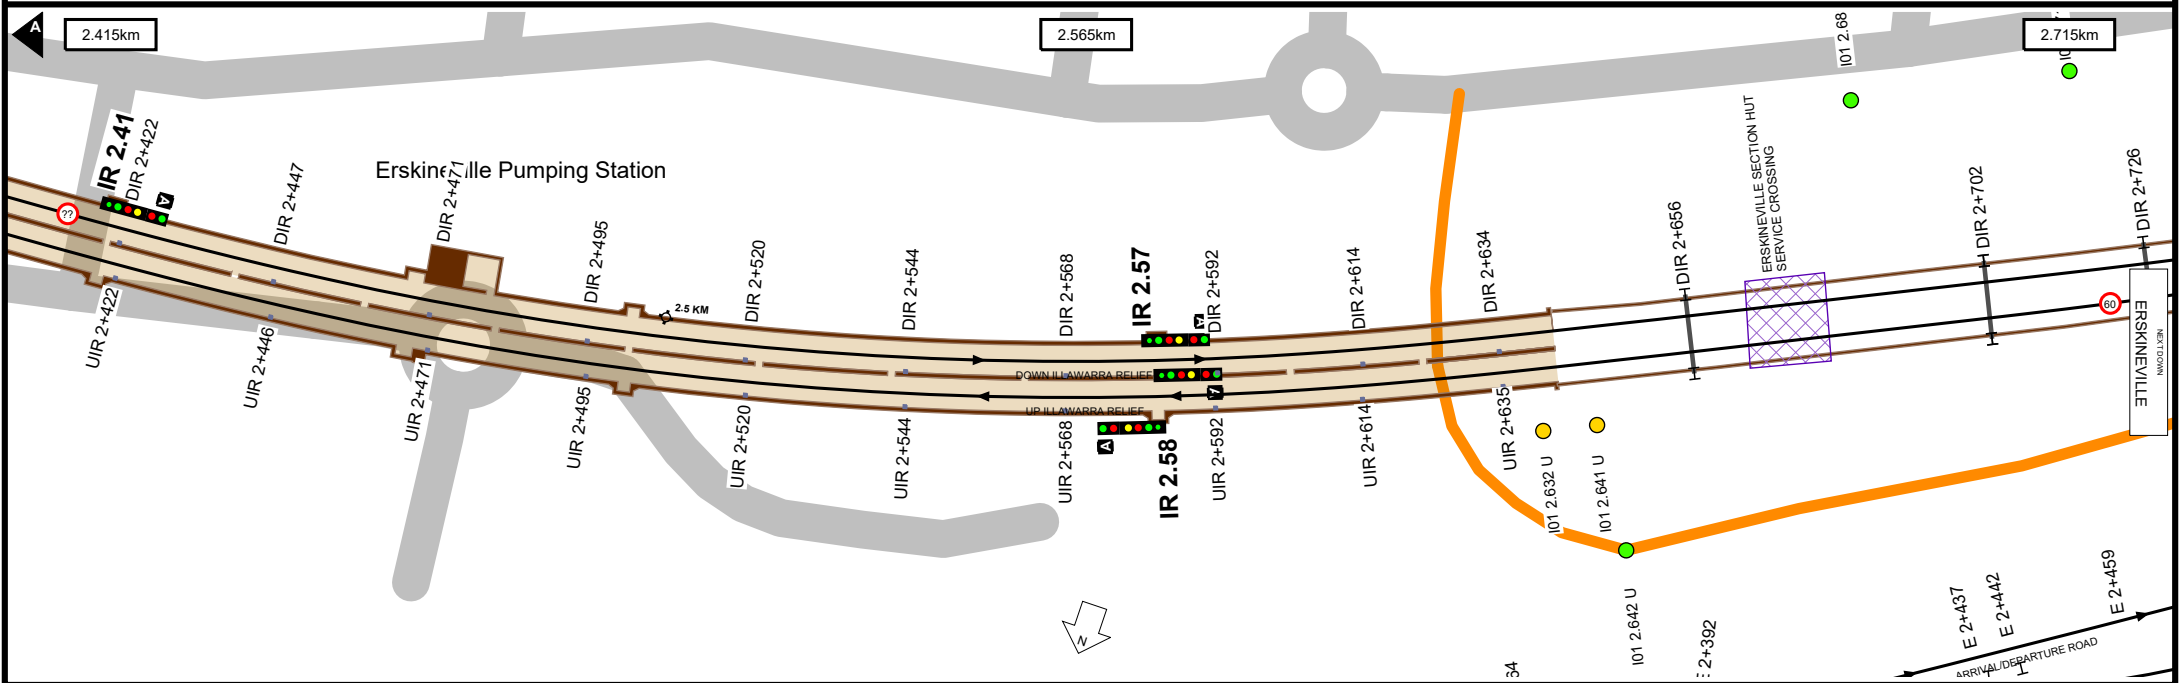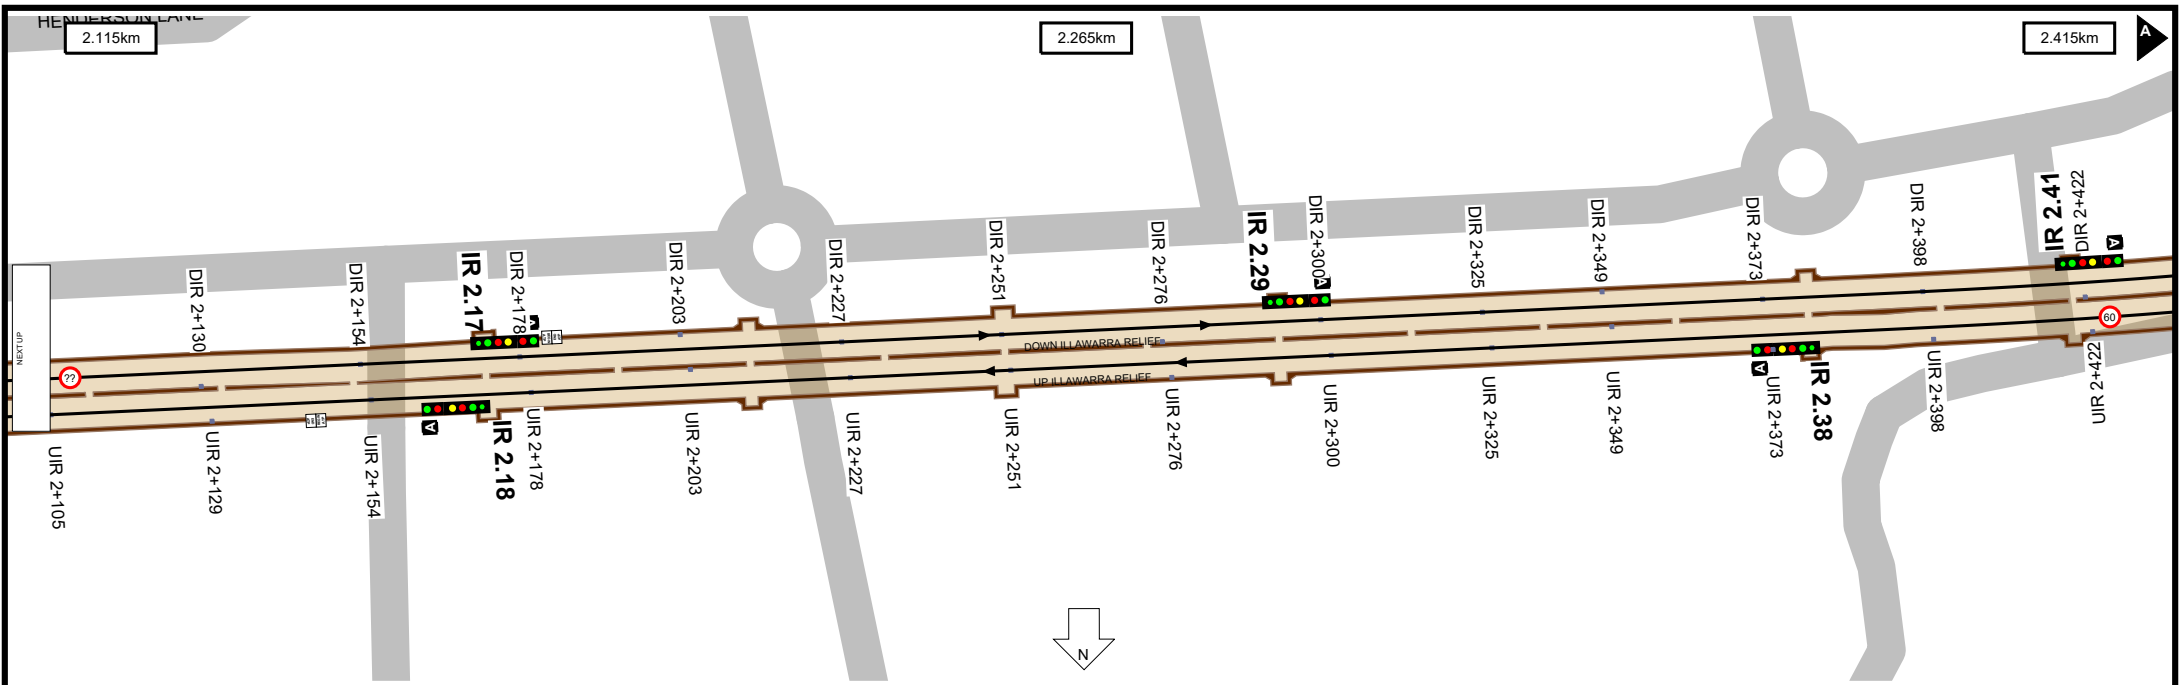

Worksite Protection Planning Diagram  
 Contact: rcsp@transport.nsw.gov.au




Transport for NSW



**UNCONTROLLED WHEN PRINTED**

Data shown here may not have been field verified.  
 Do not use for operational purposes without checking against a controlled document.  
 For data issues contact GIS.Support@transport.nsw.gov.au

TITLE: **Eastern Suburbs Line - Central to Erskineville - I01**  
 Page range 2.115-2.715km

SCALE: 

A4  
 19/12/2023  
 6

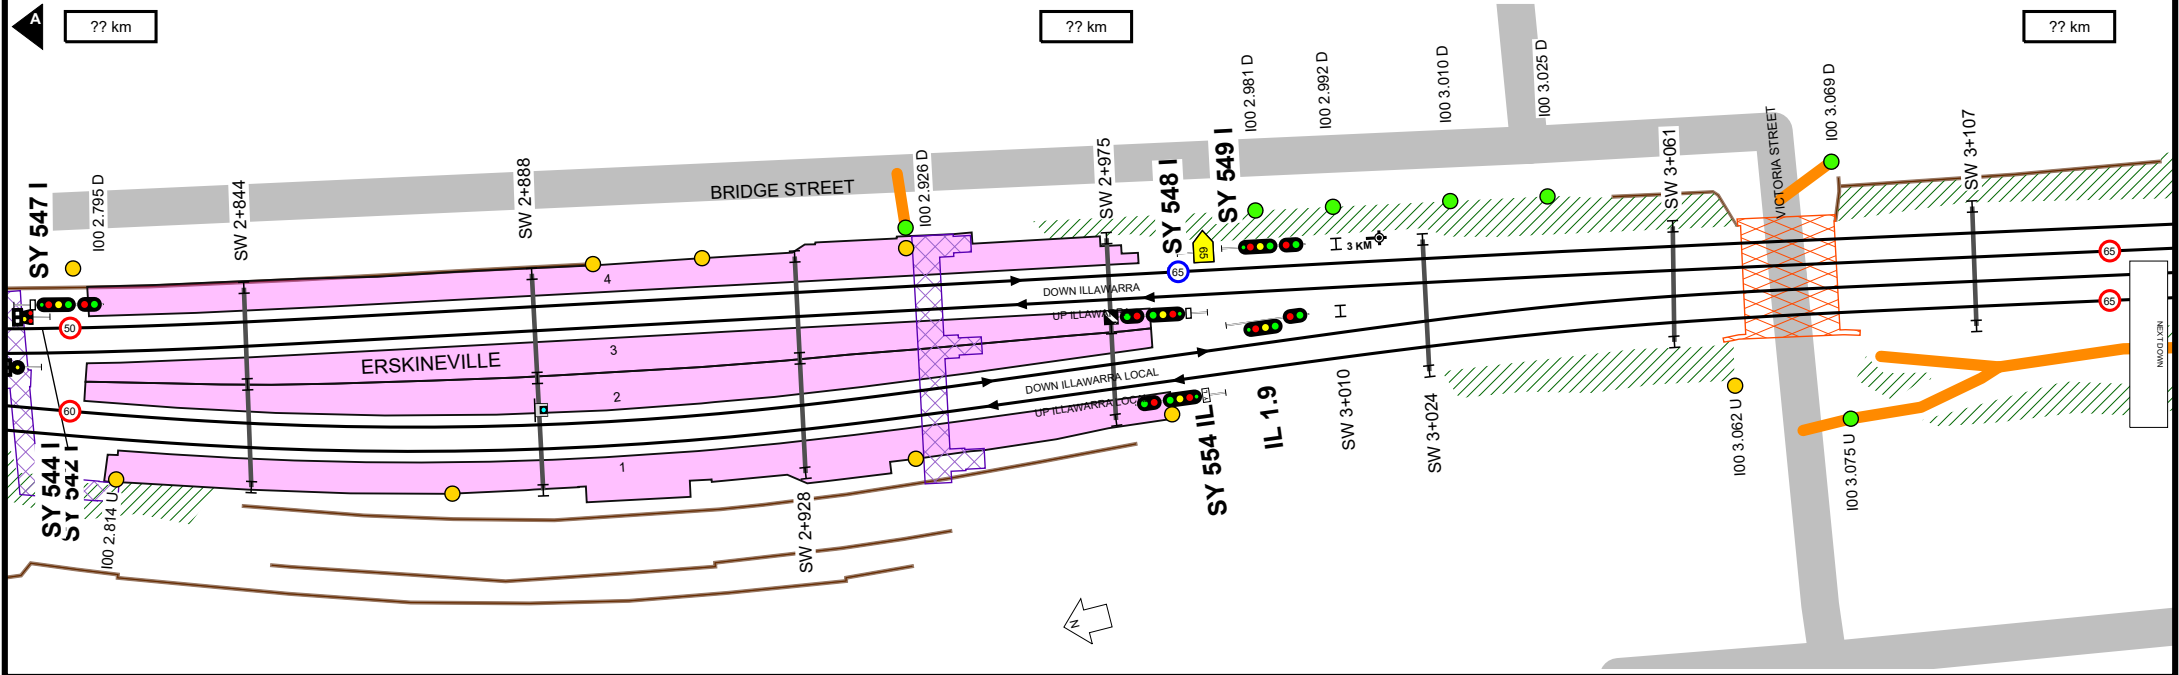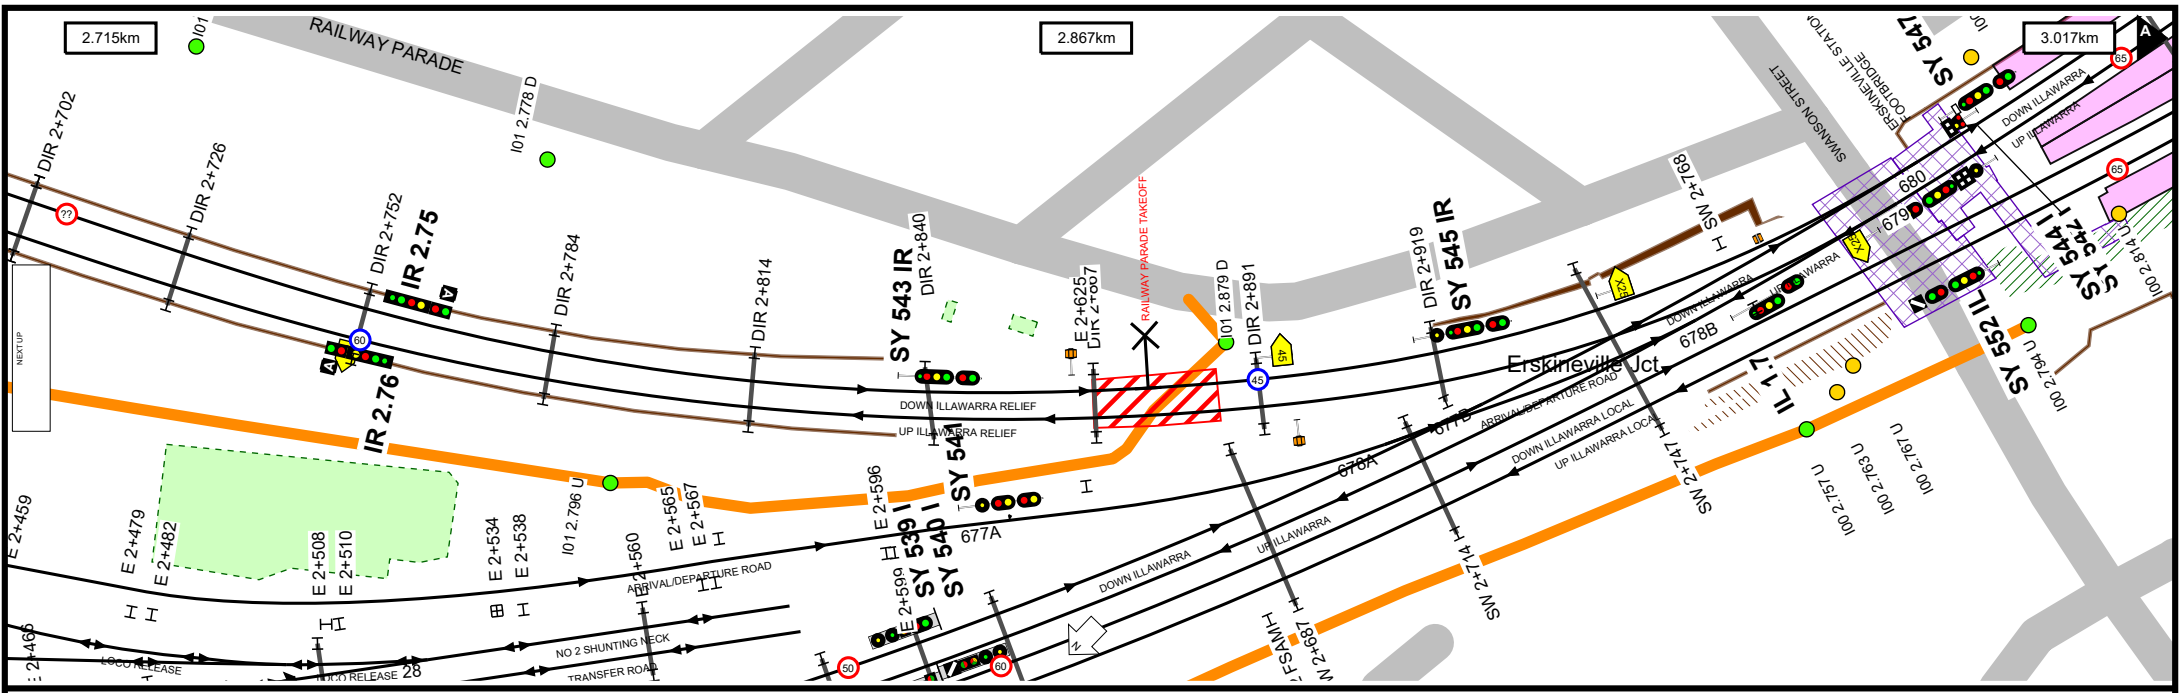

Worksite Protection Planning Diagram  
 Contact: rcsp@transport.nsw.gov.au




Transport for NSW

**UNCONTROLLED WHEN PRINTED**

Data shown here may not have been field verified.  
 Do not use for operational purposes without checking against a controlled document.  
 For data issues contact GIS.Support@transport.nsw.gov.au

TITLE: **Eastern Suburbs Line - Central to Erskineville - I01**  
 Page range 2.715-3.017km

SCALE: 

A4  
 19/12/2023  
 7

## Location Index

---

CENTRAL	2
CENTRAL ESR	2
CHALMERS ST PUMPING STATION	2
CHALMERS STREET TRACTION SUBSTATION	2
ERSKINEVILLE	7
ERSKINEVILLE JCT	7
ERSKINEVILLE PUMPING STATION	6
ERSKINEVILLE SCTN HUT	7
ERSKINEVILLE TRACTION SUBSTATION	7
PRINCE ALFRED	2
PRINCE ALFRED SUB STN	2
PRINCE ALFRED TRACTION SUBSTATION	2
REDFERN ESR	4
REDFERN SUB STN	4
SYDNEY SIGNAL BOX	3



## Bridge Index

---

CENTRAL FLYOVERS 1	2
CENTRAL FLYOVERS 2	2
CENTRAL FLYOVERS 3	2
CENTRAL FLYOVERS 4	2
CENTRAL PEDESTRIAN SUBWAY	2
CLEVELAND STREET	3
DEVONSHIRE STREET PEDESTRIAN SUBWAY	2
ERSKINEVILLE NEW FOOT BRIDGE	7
ERSKINEVILLE SECTION HUT SERVICE CROSSING	6
ERSKINEVILLE STATION FOOTBRIDGE	7
LAWSON STREET	3
PROPOSED SOUTHERN CONCOURSE	4
REDFERN STATION FOOTBRIDGE	4
SUBWAY (MULTI SERVICE TUNNEL)	2
SWANSON STREET	7
VICTORIA STREET	7
WELLS ST DIVE (DEAD END)	3

**Track & Point**

- Existing Track Centreline
- Under Construction / Service Withdrawn
- Proposed Track
- Turnout Point
- Catch Point
- Derail Point
- Turntable

**Signal & Sign**

- Signal
- Warning Light
- Warning Light - Double
- End Yard Limit Sign
- Yard Limit Sign
- Speed Sign

**Station**

- Platform

**Kilometre Post**

- Whole Kilometre Post
- Half Kilometre Post

**Corridor Access**

- Access Gate
- Pedestrian Access Gate
- Access Road

**Safety**

- Refuge

**Road**

- Public Road

**Level Crossing & Take Off**

- Level Crossing Boundary
- Level Crossing Location

**Bridge**

- Overbridge
- Underbridge
- Rail Flyover
- Rail Dive
- Pedestrian Footbridge
- Pedestrian Subway

**Tunnel**

- Tunnel Section Coverage

**Embankment**

- Embankment

**Cutting**

- Cutting

**Wall**

- Wall

**Culvert**

- Culvert

**Waterway**

- Waterway

**Substation**

- Substation Boundary

**Overhead Wiring Structure**

- OHWS
- OHWS Centreline
- Wood Pole

**Additional Map Features**

- Track Name & Direction Indicator
- Maximum Train Entry Speed Indicator
- Maximum Train Speed Change Indicator
- Kilometrage Reference Indicator
- Map Strip Join Indicator
- Next Station Up
- Next Station Down