

Worksite Protection Planning Diagrams



Newcastle Line - Woodville Jct to Newcastle Intchg - N33

Stations Covered

HAMILTON	3
NEWCASTLE INTERCHANGE	5
WICKHAM LIGHT RAIL	5
CIVIC	7

Kilometrage References

163.564km	2
165.000km	4
168.215km	9

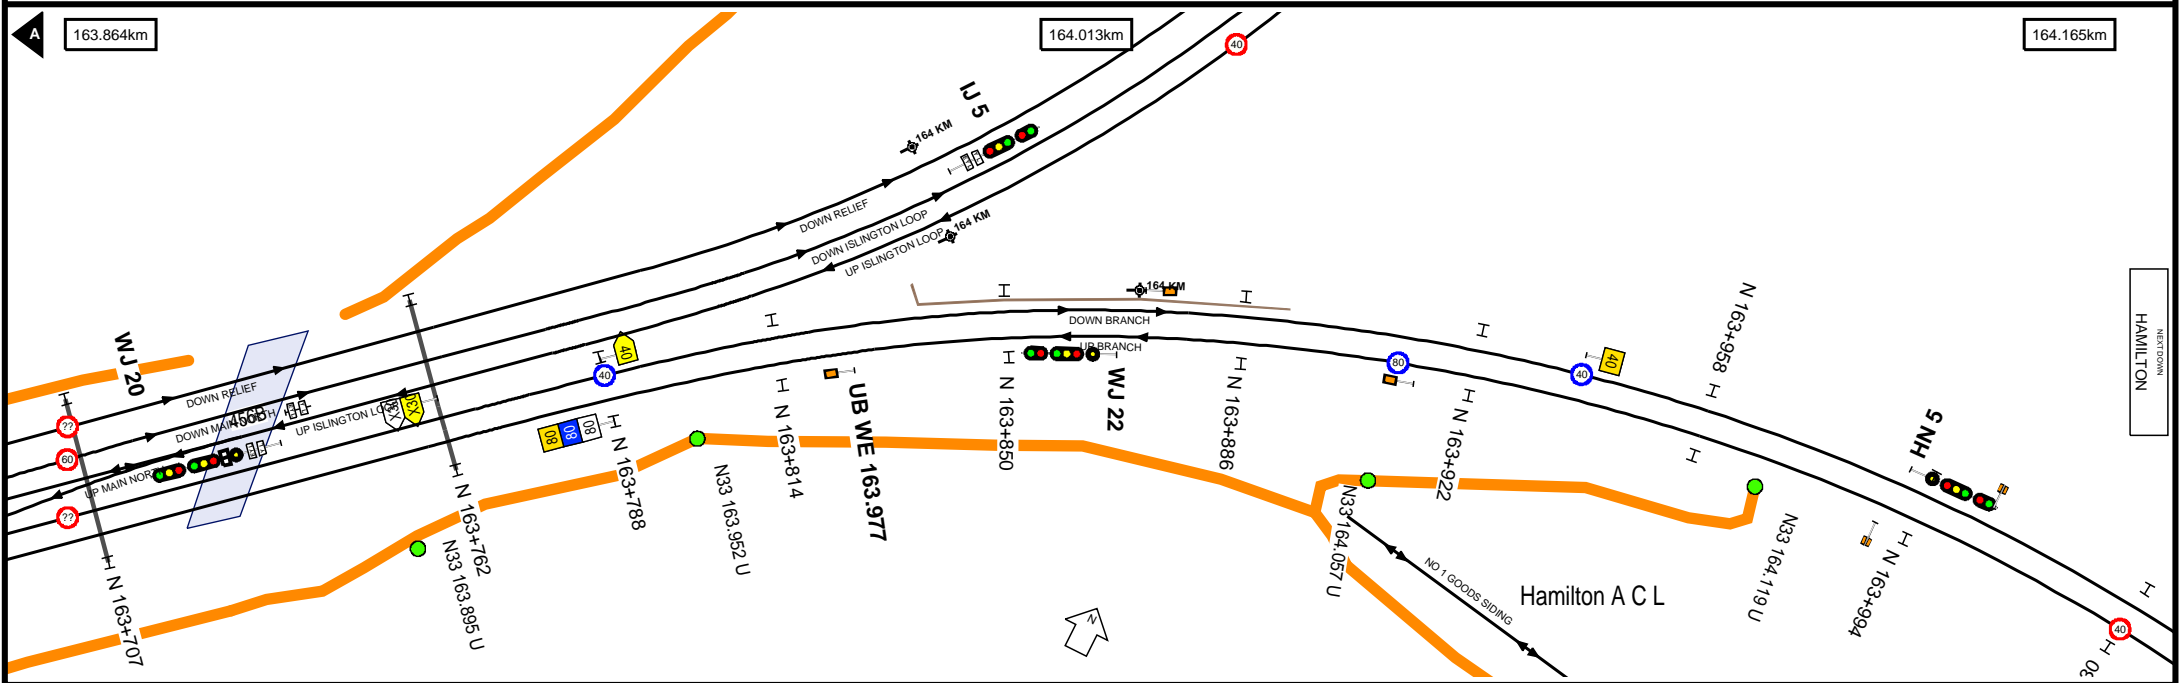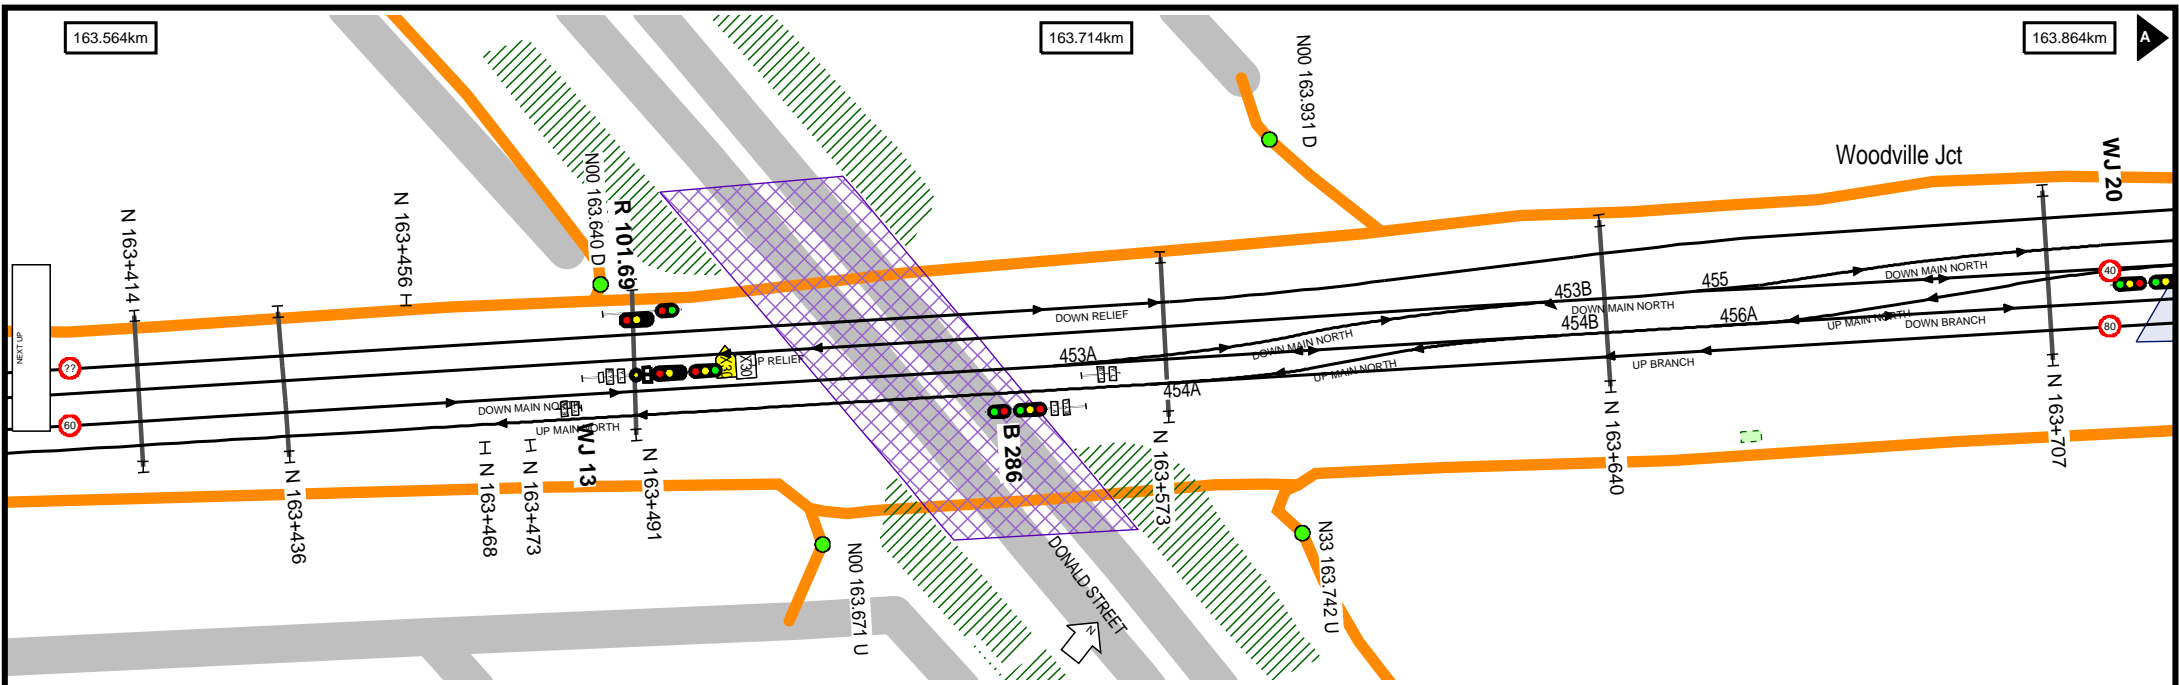




Worksite Protection Planning Diagram

Contact: rcsp@transport.nsw.gov.au


**MAKE IT SAFE
MAKE IT HOME**

UNCONTROLLED WHEN PRINTED



Data shown here may not have been field verified.
Do not use for operational purposes without checking against a controlled document.
For data issues contact GIS.Support@transport.nsw.gov.au or (02) 9536 3200

TITLE: **Newcastle Line - Woodville Jct to Newcastle Intchg - N33**

Page range 163.564-164.165km

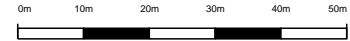SCALE: 

A4
12/04/2019
2

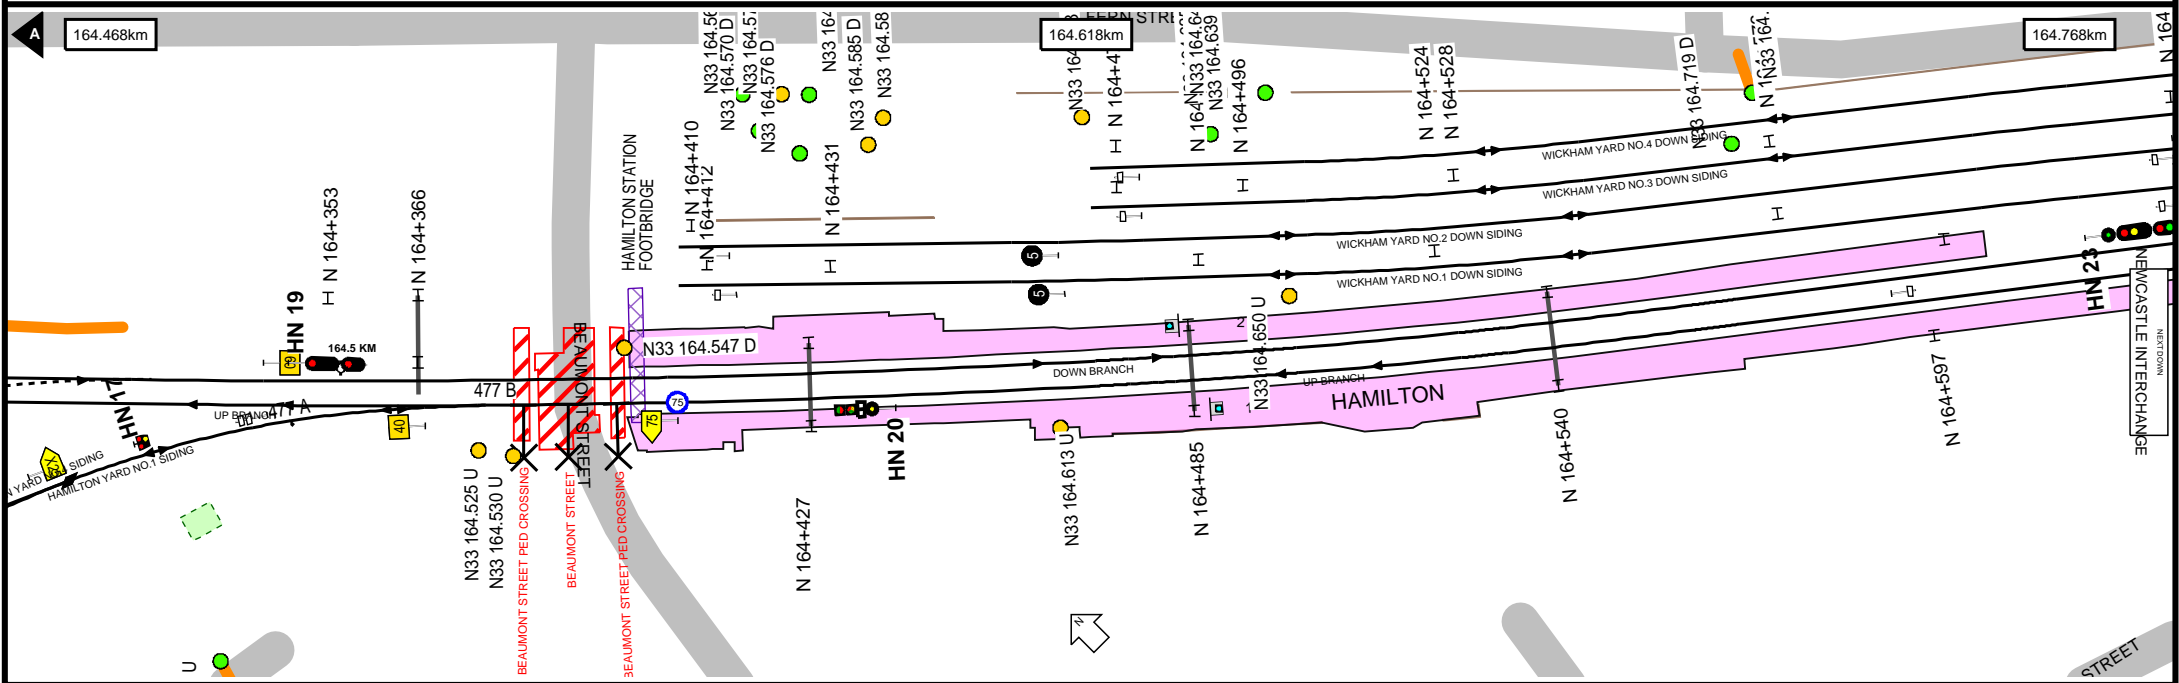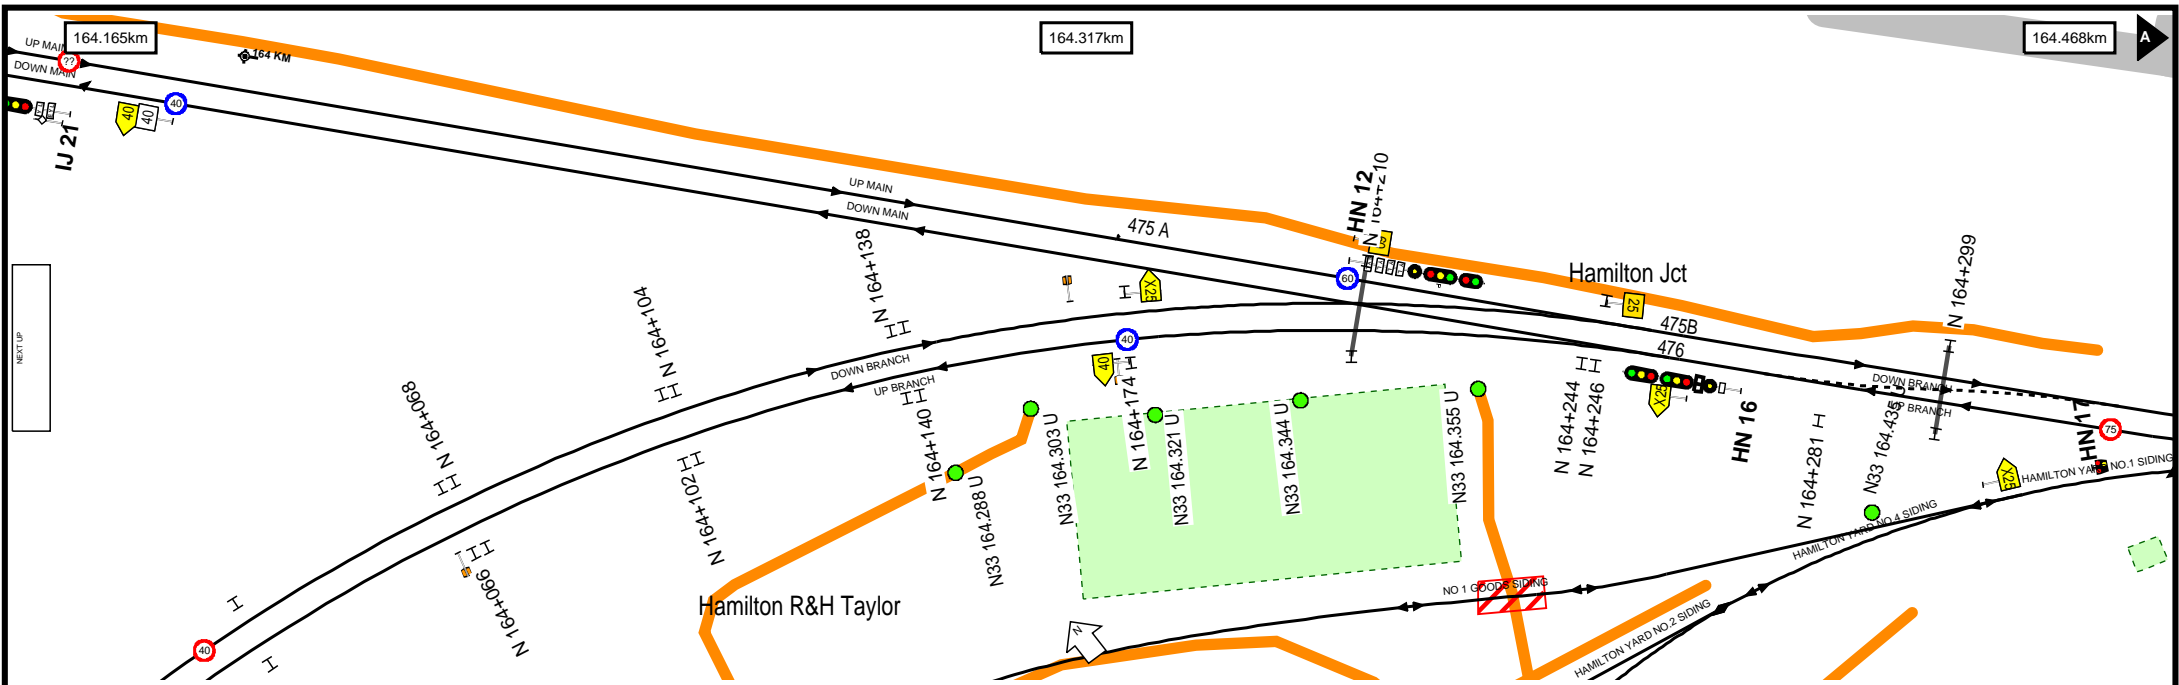




Worksite Protection Planning Diagram

Contact: rccsp@transport.nsw.gov.au


**MAKE IT SAFE
MAKE IT HOME**

UNCONTROLLED WHEN PRINTED

Data shown here may not have been field verified.
Do not use for operational purposes without checking against a controlled document.
For data issues contact GIS.Support@transport.nsw.gov.au or (02) 9536 3200

TITLE: **Newcastle Line - Woodville Jct to Newcastle Intchg - N33**


Page range 164.165-164.768km

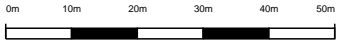SCALE: 

A4

12/04/2019

3

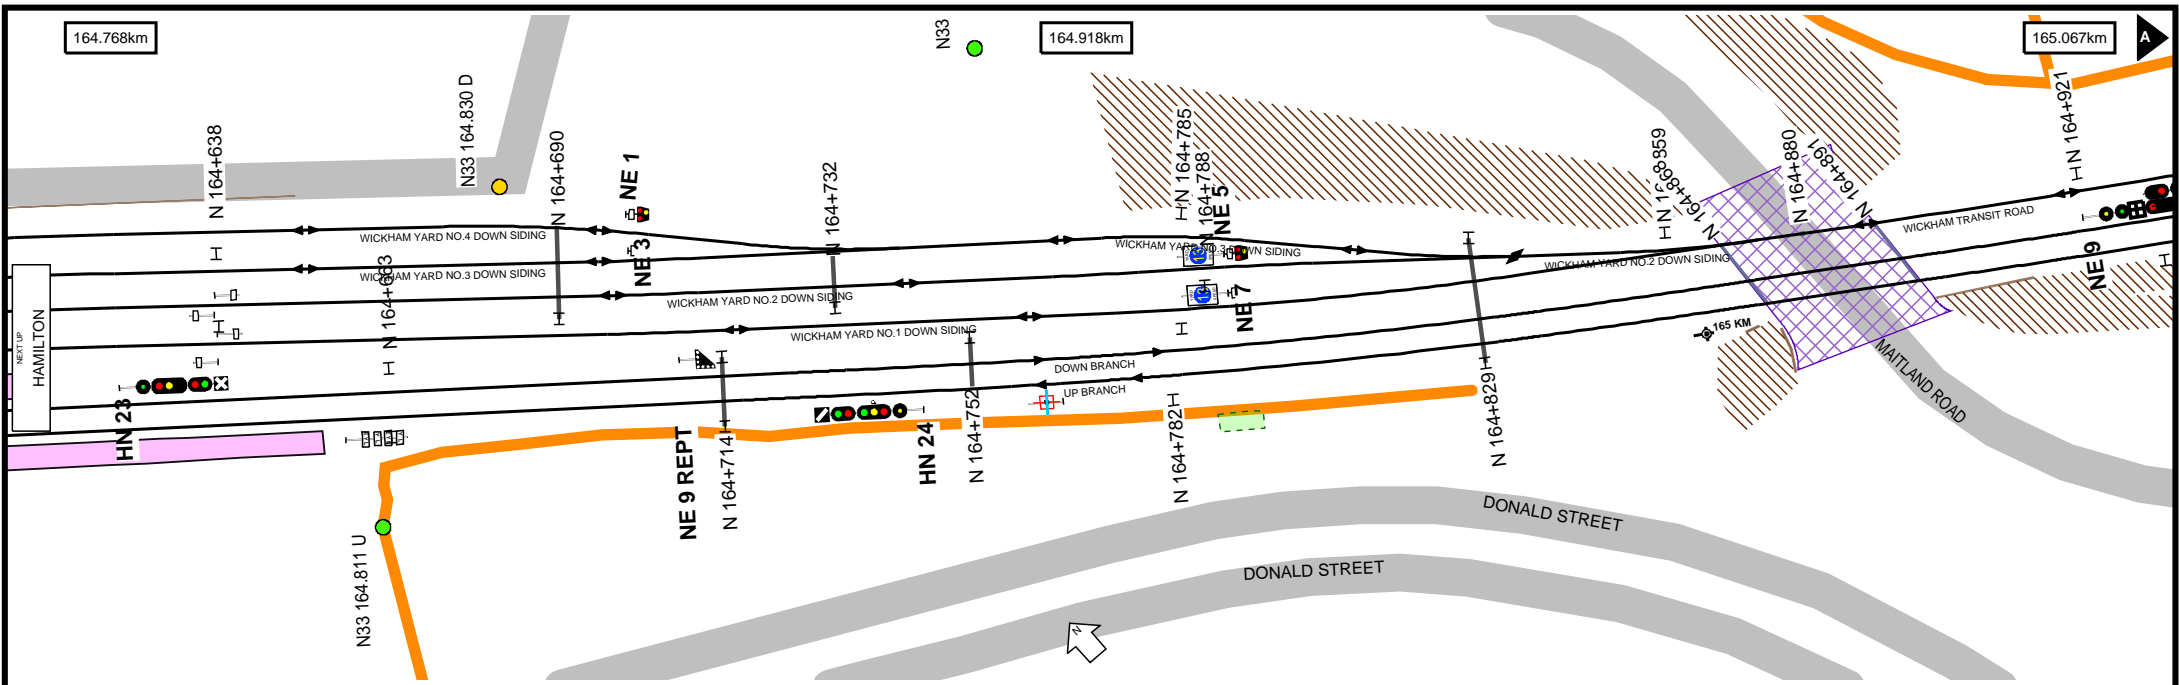




Worksite Protection Planning Diagram

Contact: rcsp@transport.nsw.gov.au


**MAKE IT SAFE
MAKE IT HOME**

UNCONTROLLED WHEN PRINTED

Data shown here may not have been field verified.
Do not use for operational purposes without checking against a controlled document.
For data issues contact GIS.Support@transport.nsw.gov.au or (02) 9536 3200

TITLE: **Newcastle Line - Woodville Jct to Newcastle Intchg - N33**



Page range 164.768-165.367km

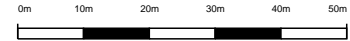SCALE: 

A4

12/04/2019

4

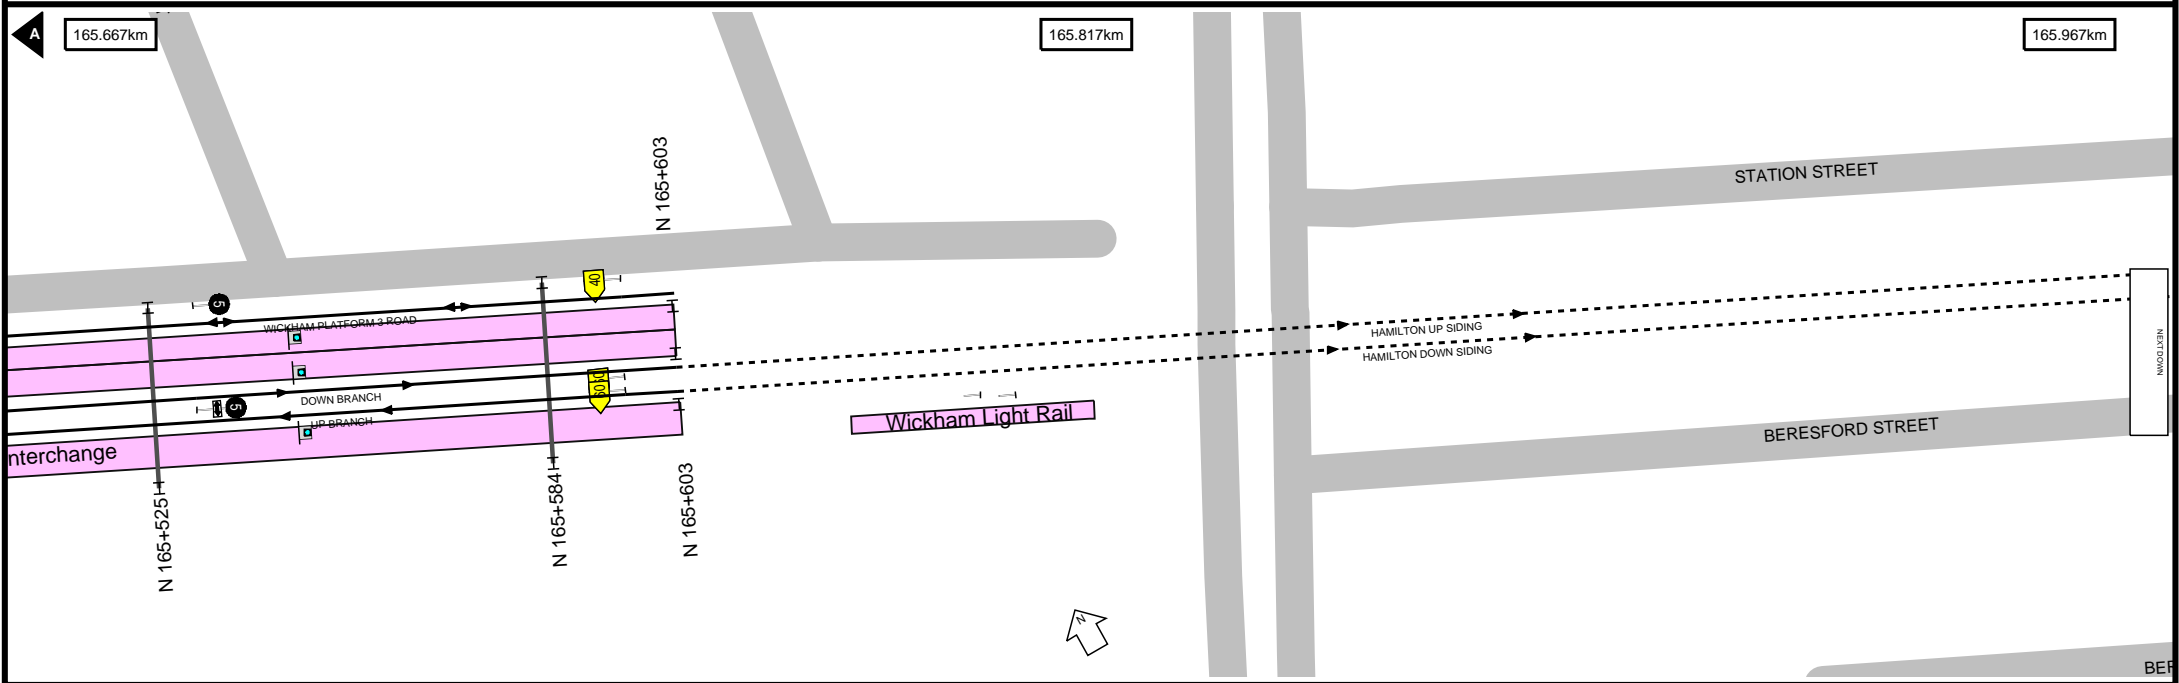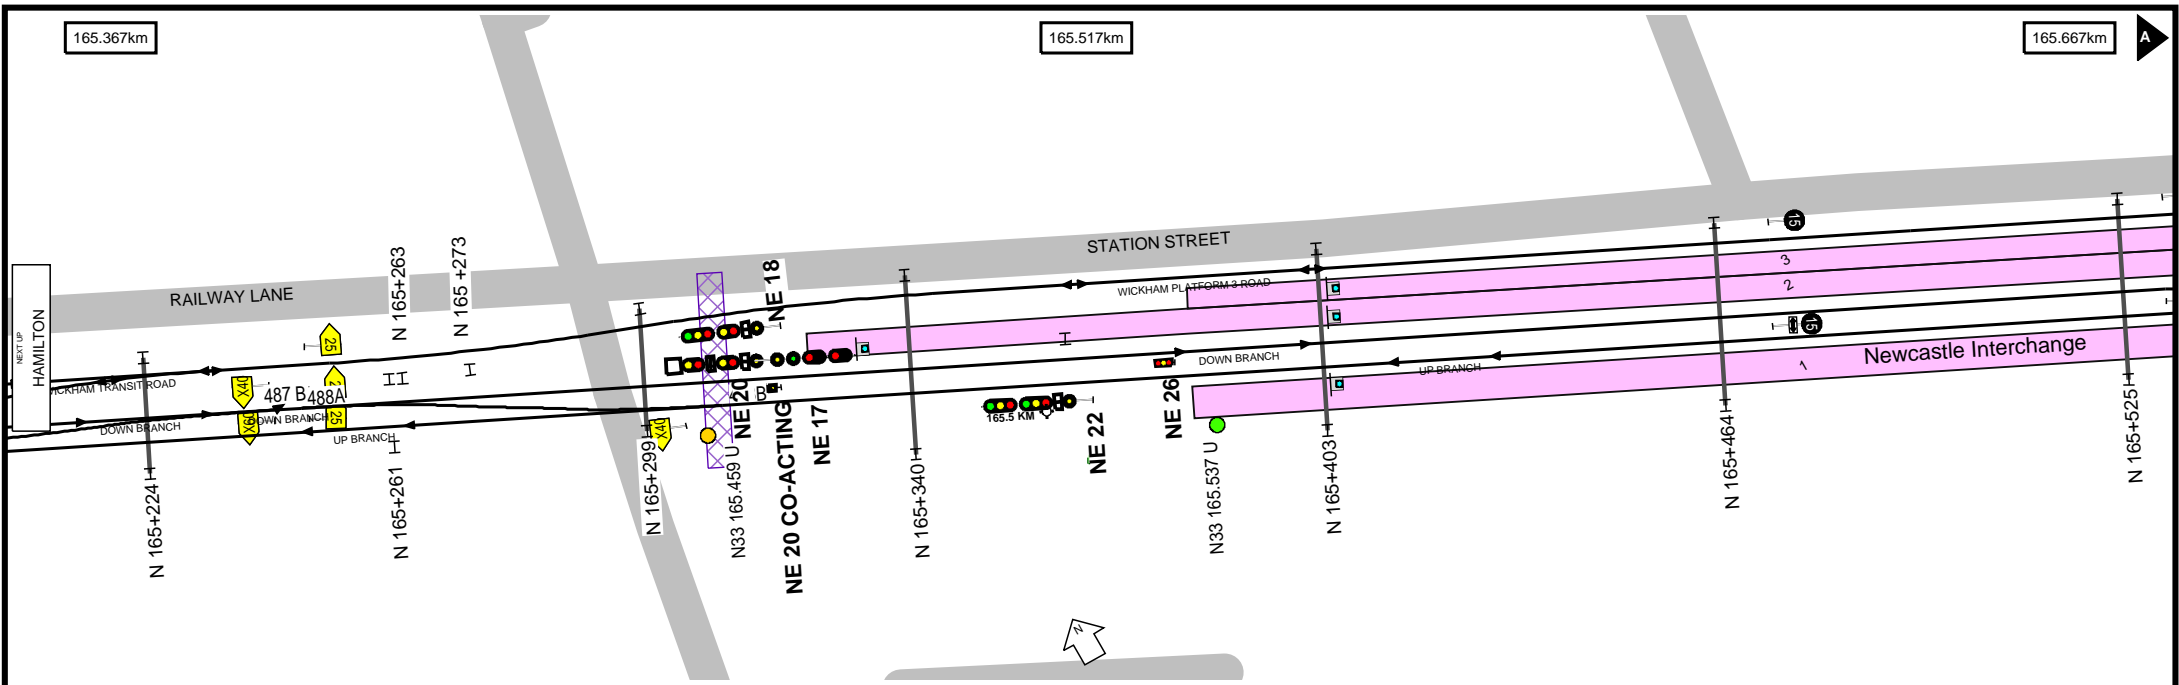




Worksite Protection Planning Diagram

Contact: rcsp@transport.nsw.gov.au


**MAKE IT SAFE
MAKE IT HOME**

UNCONTROLLED WHEN PRINTED

Data shown here may not have been field verified.
Do not use for operational purposes without checking against a controlled document.
For data issues contact GIS.Support@transport.nsw.gov.au or (02) 9536 3200

TITLE: **Newcastle Line - Woodville Jct to Newcastle Intchg - N33**

Page range 165.367-165.967km

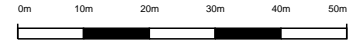SCALE: 

A4

12/04/2019

5


165.968km

166.118km

166.268km

A

WICKHAM LIGHT RAIL

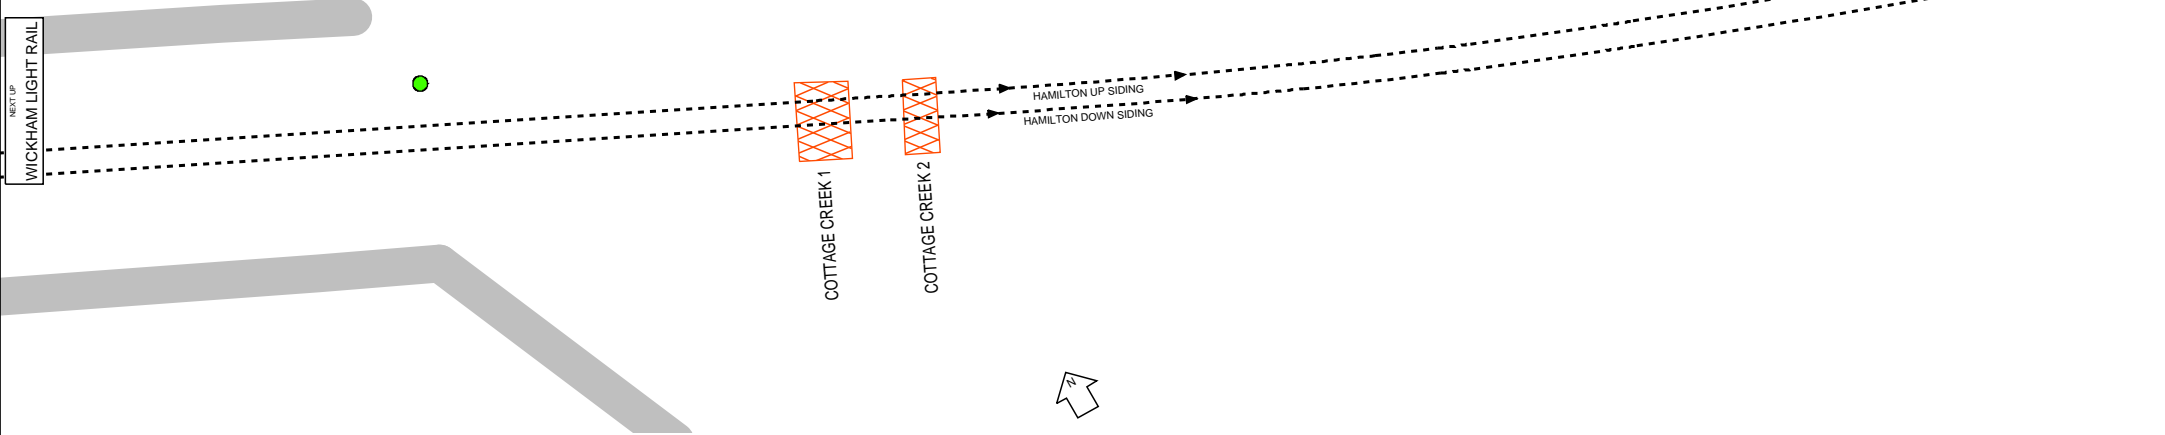




166.268km

166.418km



166.567km

A

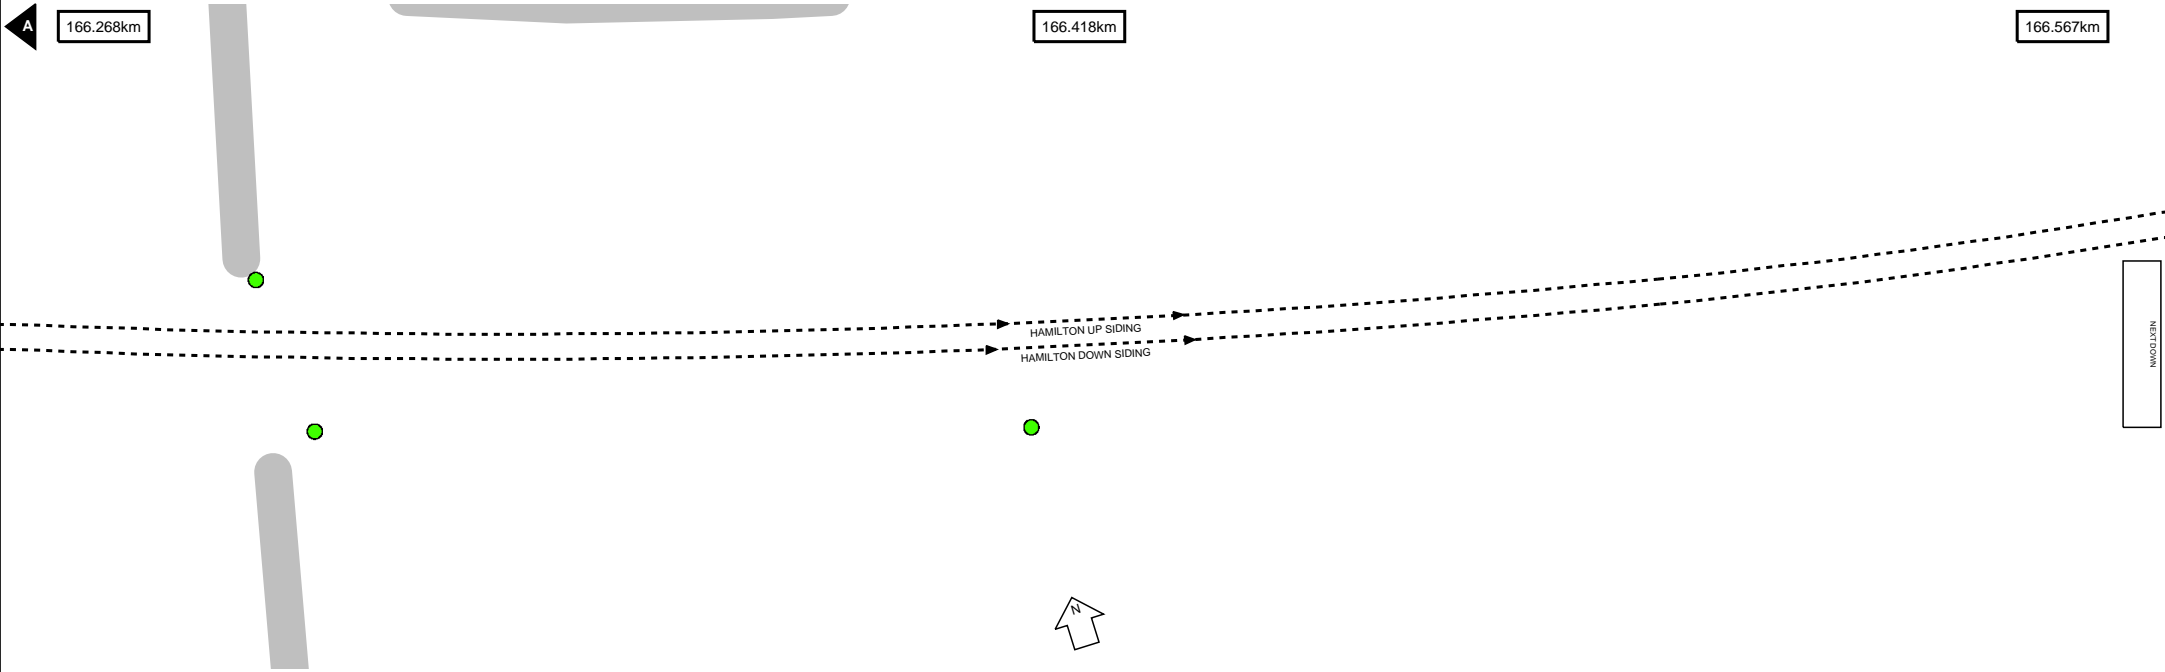

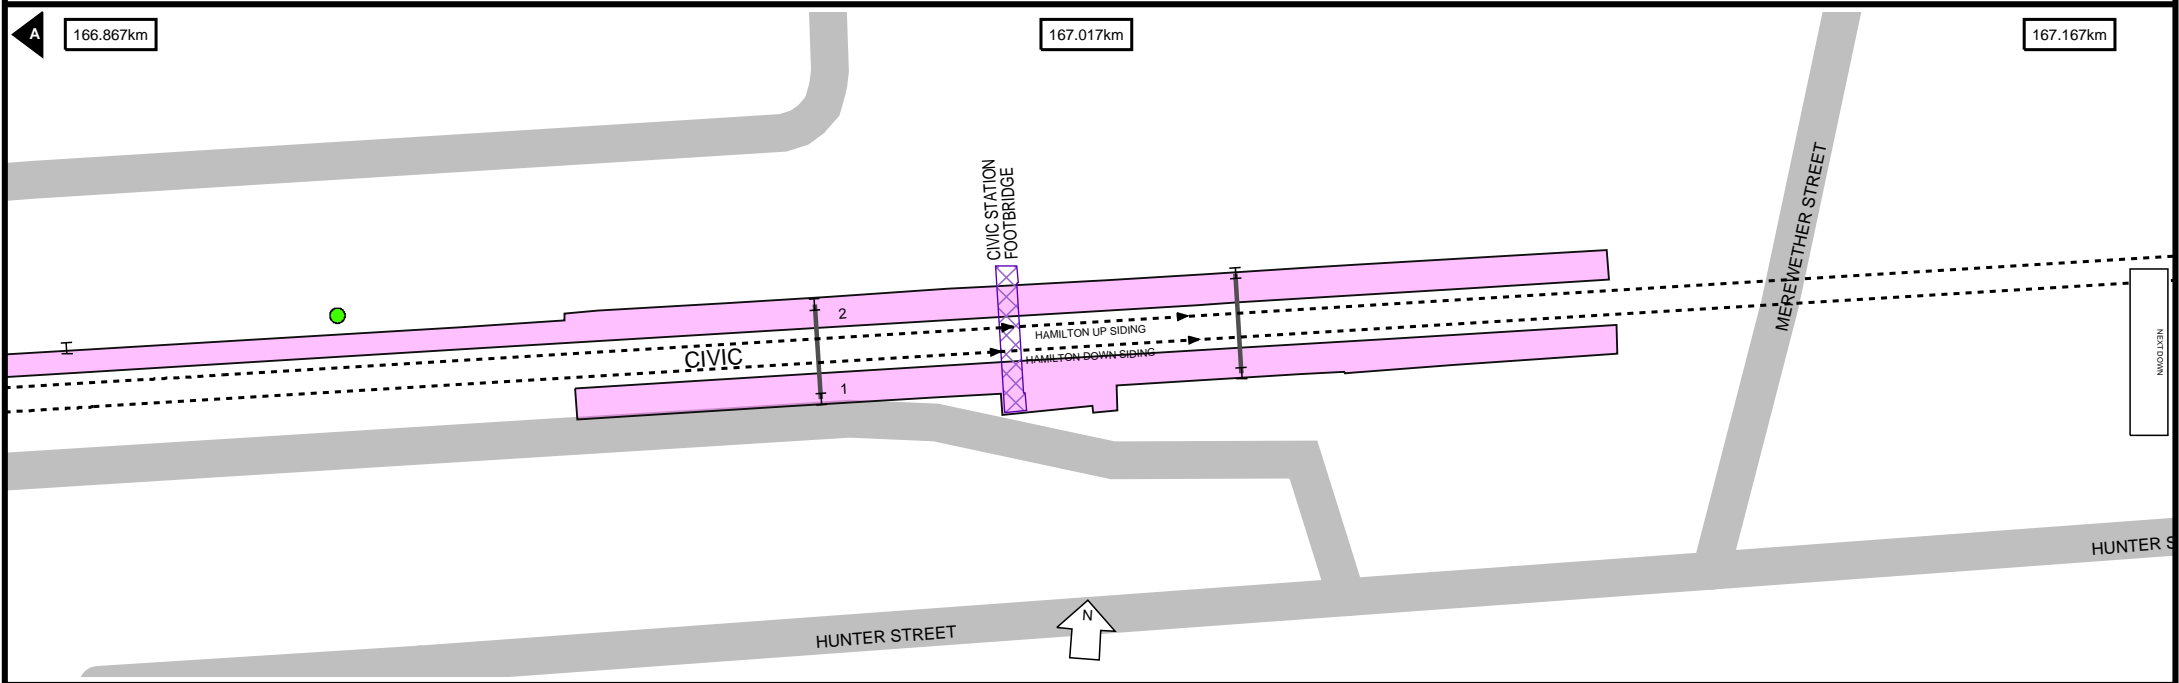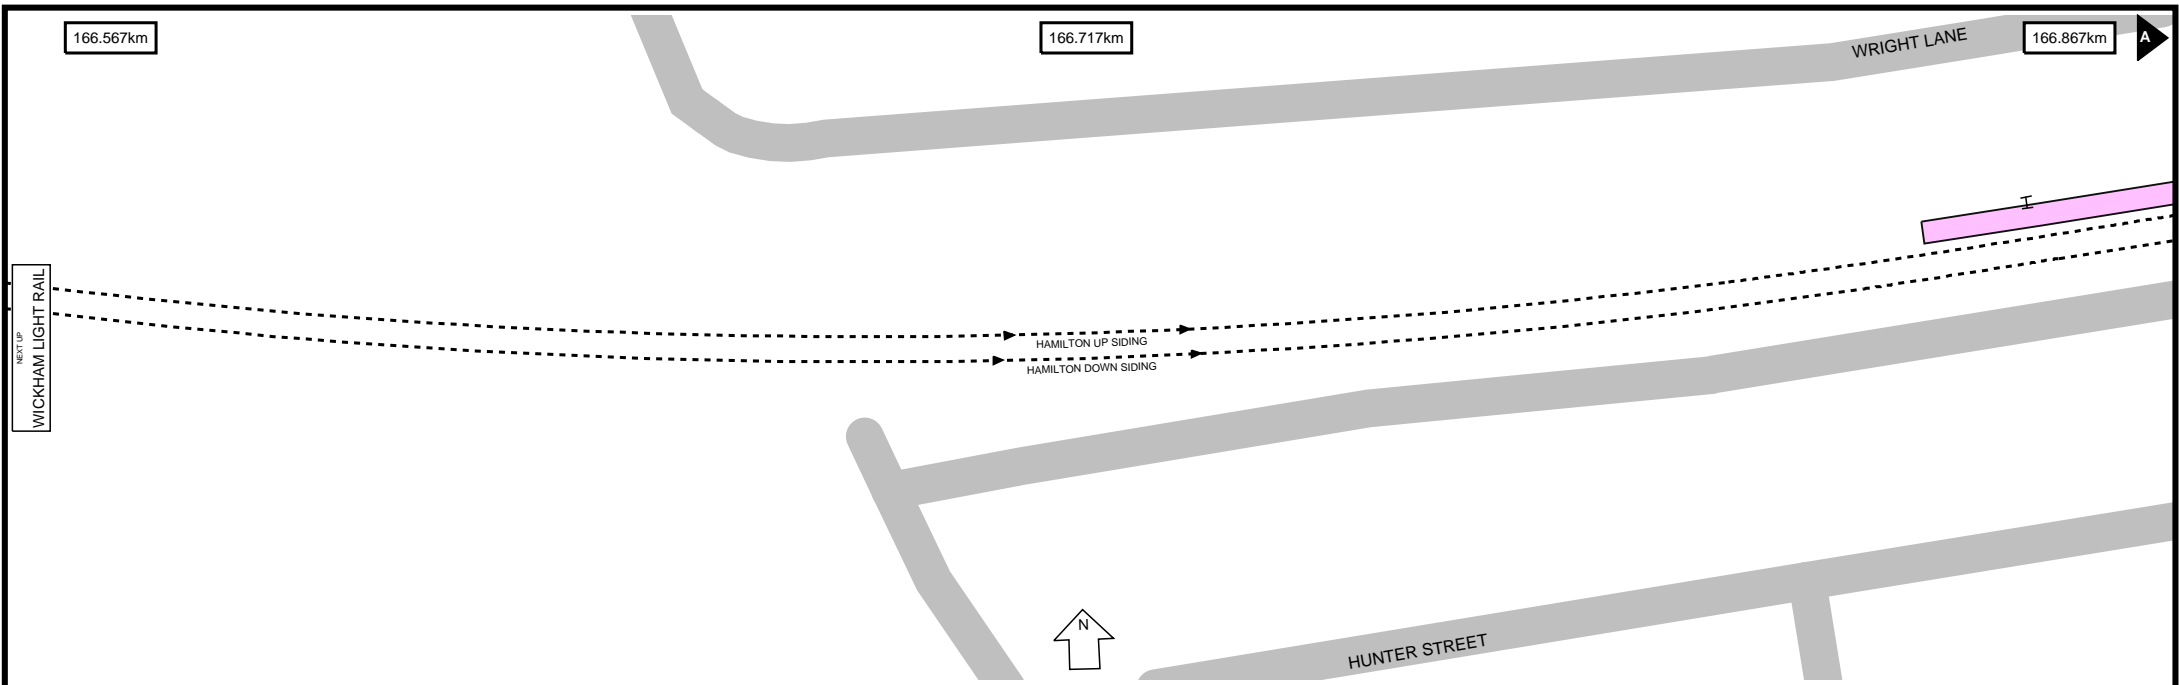



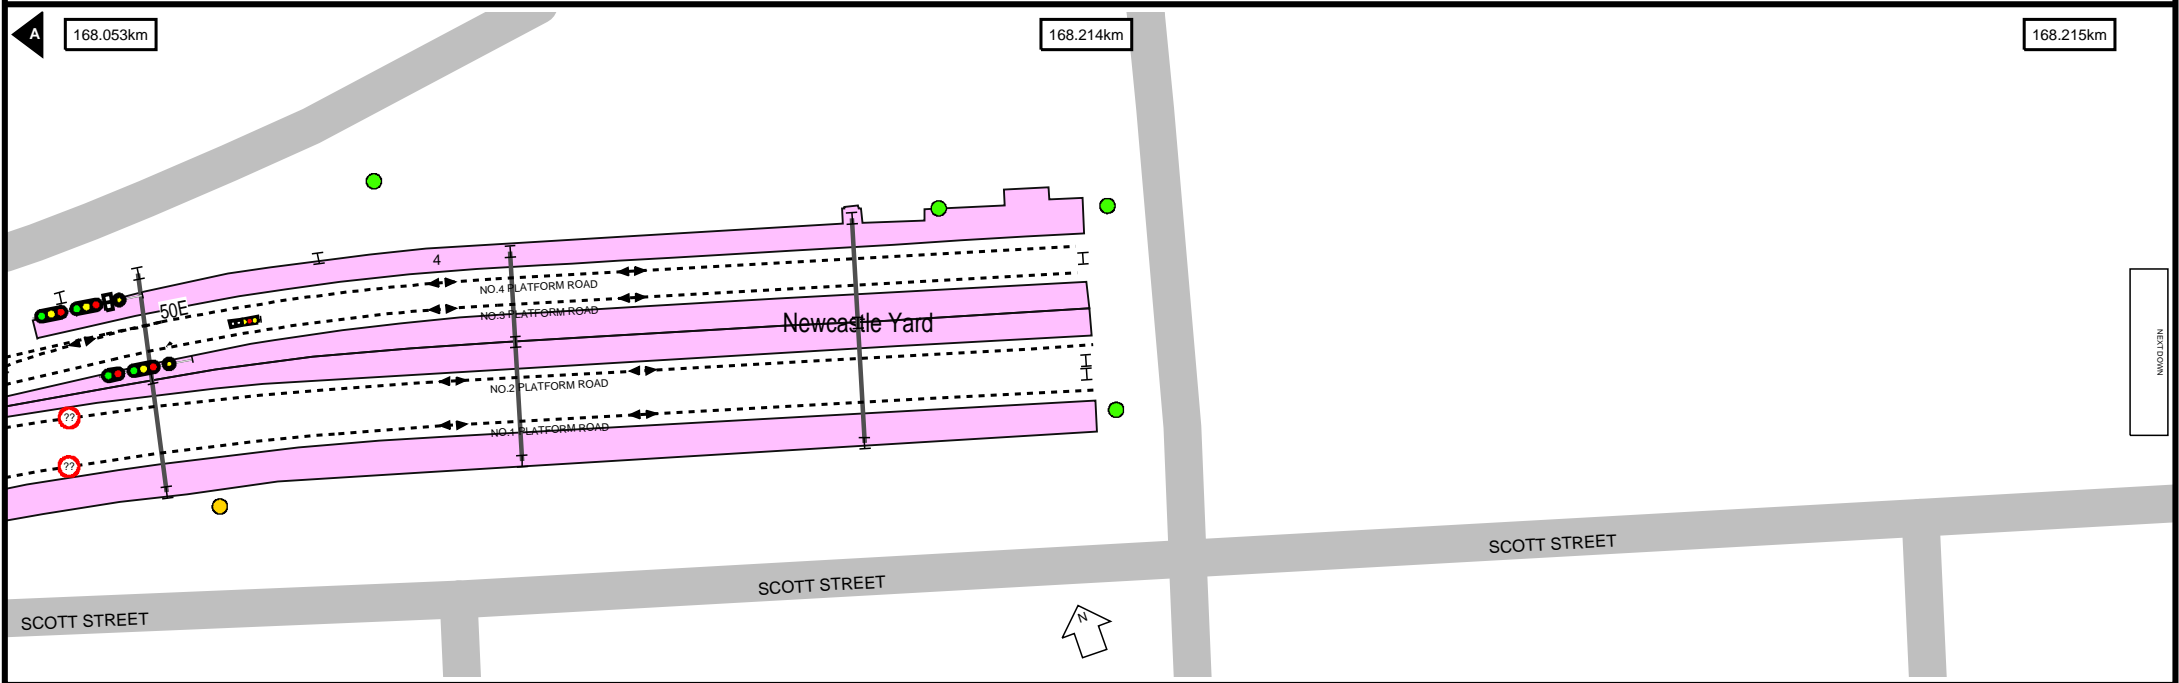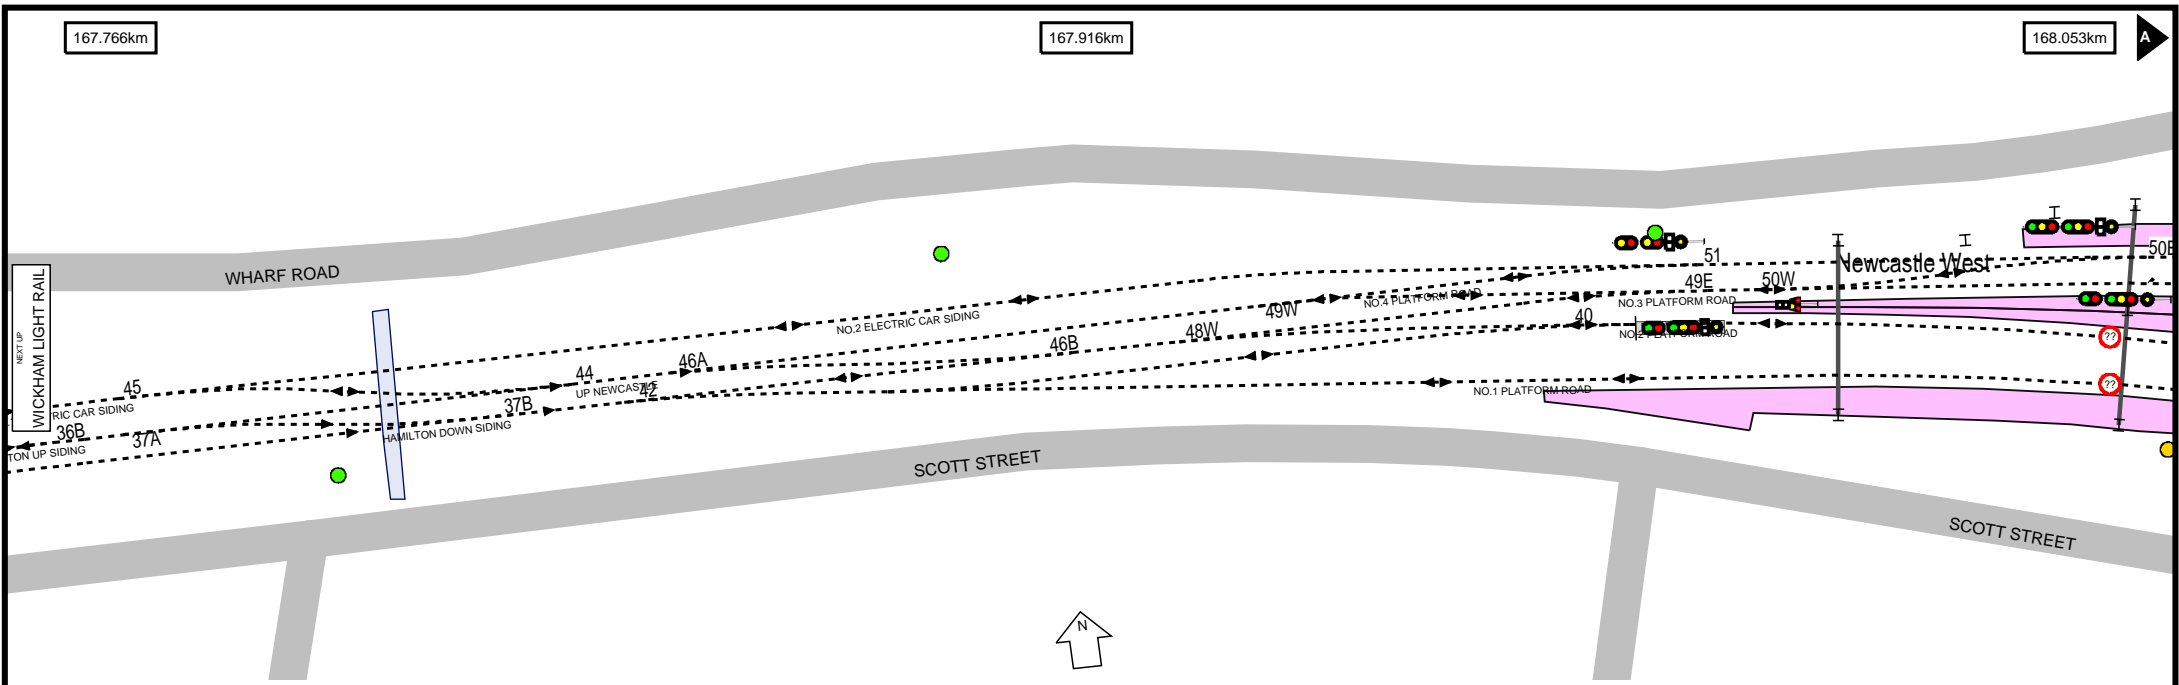








Location Index

CIVIC	7
HAMILTON	3
HAMILTON A C L	2
HAMILTON JCT	3
HAMILTON R&H TAYLOR	3
HAMILTON SUB STN	3
NEWCASTLE	9
NEWCASTLE INTERCHANGE	5
NEWCASTLE WEST	9
NEWCASTLE YARD	9
WICKHAM YARD	3
WOODVILLE JCT	2







Bridge Index

459896158 RAIL	5
CIVIC STATION FOOTBRIDGE	7
COTTAGE CREEK 1	6
COTTAGE CREEK 2	6
DONALD STREET	2
HAMILTON STATION FOOTBRIDGE	3
MAITLAND ROAD	4

Track & Point

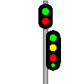-  Existing Track Centreline
-  Under Construction / Service Withdrawn
-  Proposed Track
-  Turnout Point
-  Catch Point
-  Derail Point
-  Turntable

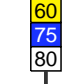

Signal & Sign

-  Signal
-  Warning Light
-  Warning Light - Double
-  End Yard Limit Sign
-  Yard Limit Sign
-  Speed Sign




Station

-  Platform

Kilometre Post

-  Whole Kilometre Post
-  Half Kilometre Post

Corridor Access

-  Access Gate
-  Pedestrian Access Gate
-  Access Road


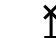
Safety

-  Refuge







Road

-  Public Road

Level Crossing & Take Off

-  Level Crossing Boundary
-  Level Crossing Location


Bridge

-  Overbridge
-  Underbridge
-  Rail Flyover
-  Rail Dive
-  Pedestrian Footbridge
-  Pedestrian Subway

Tunnel

-  Tunnel Section Coverage

Embankment

-  Embankment

Cutting

-  Cutting

Wall

-  Wall

Culvert

-  Culvert




Waterway

-  Waterway






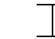

Substation

-  Substation Boundary

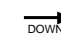Overhead Wiring Structure

-  OHWS
-  OHWS Centreline
-  Wood Pole

Additional Map Features

-  Track Name & Direction Indicator
-  Maximum Train Entry Speed Indicator
-  Maximum Train Speed Change Indicator
-  Kilometrage Reference Indicator
-  Map Strip Join Indicator
-  Next Station Up
-  Next Station Down