

# Worksite Protection Planning Diagrams

## Eastern Suburbs Line - Central to Bondi Junction - M23

### Stations Covered



---

CENTRAL ELECTRIC	2
SYDNEY TERMINAL	2
CENTRAL ESR	2
TOWN HALL	4
MARTIN PLACE	5
KINGS CROSS	7
EDGECLIFF	10
BONDI JUNCTION	13



### Kilometrage References



---

-0.198km	2
0.000km	2
5.000km	10
7.289km	14

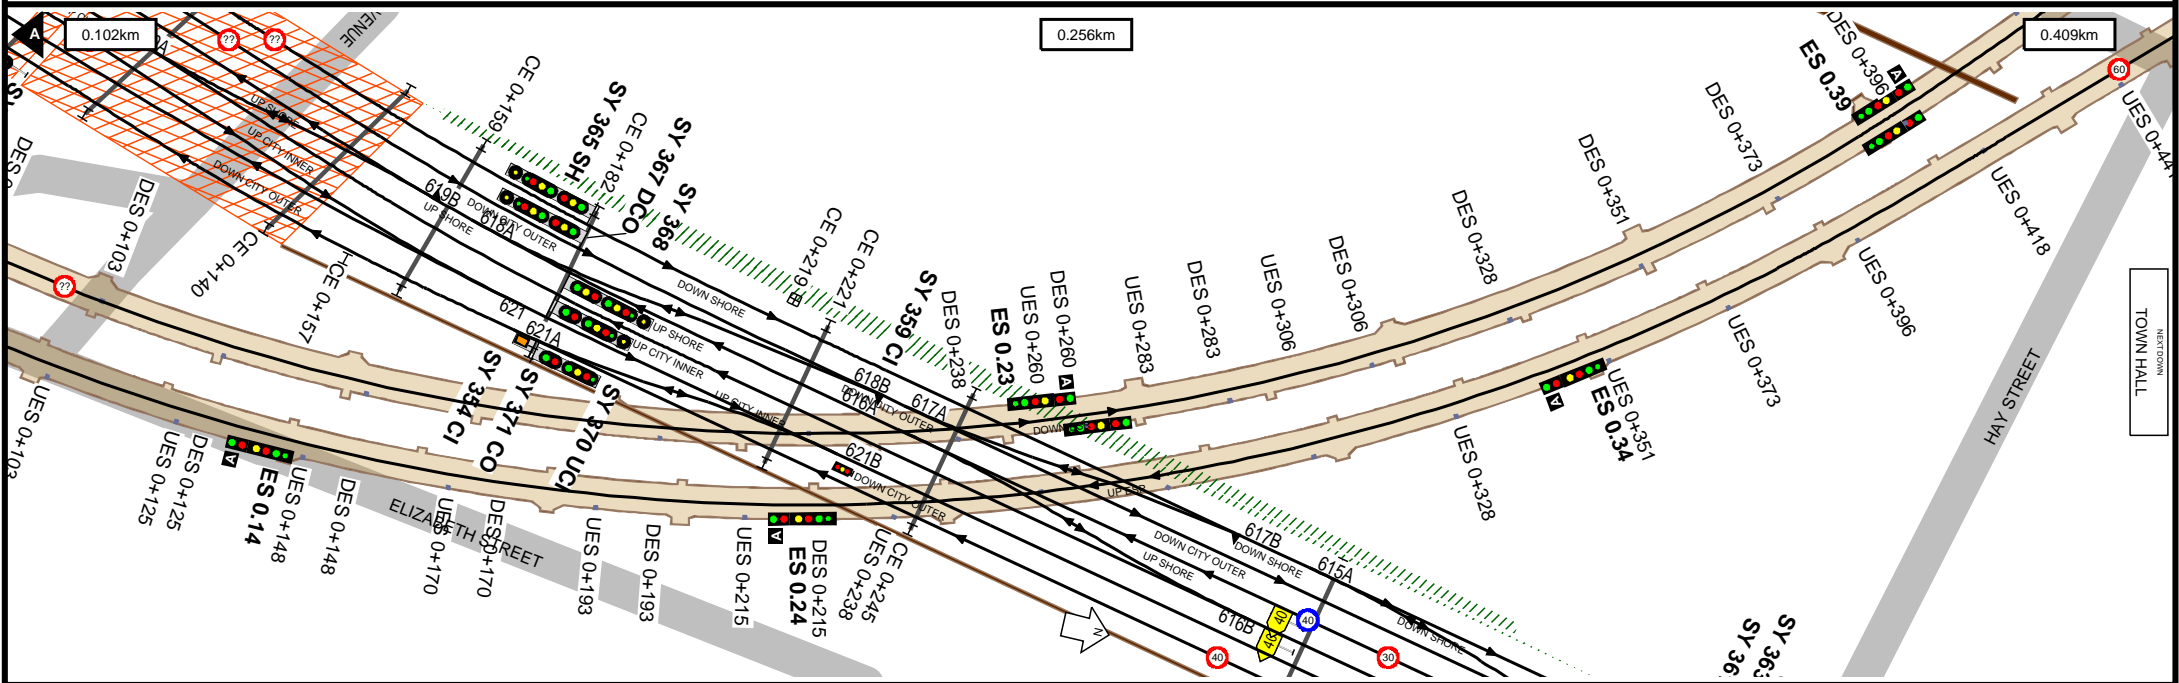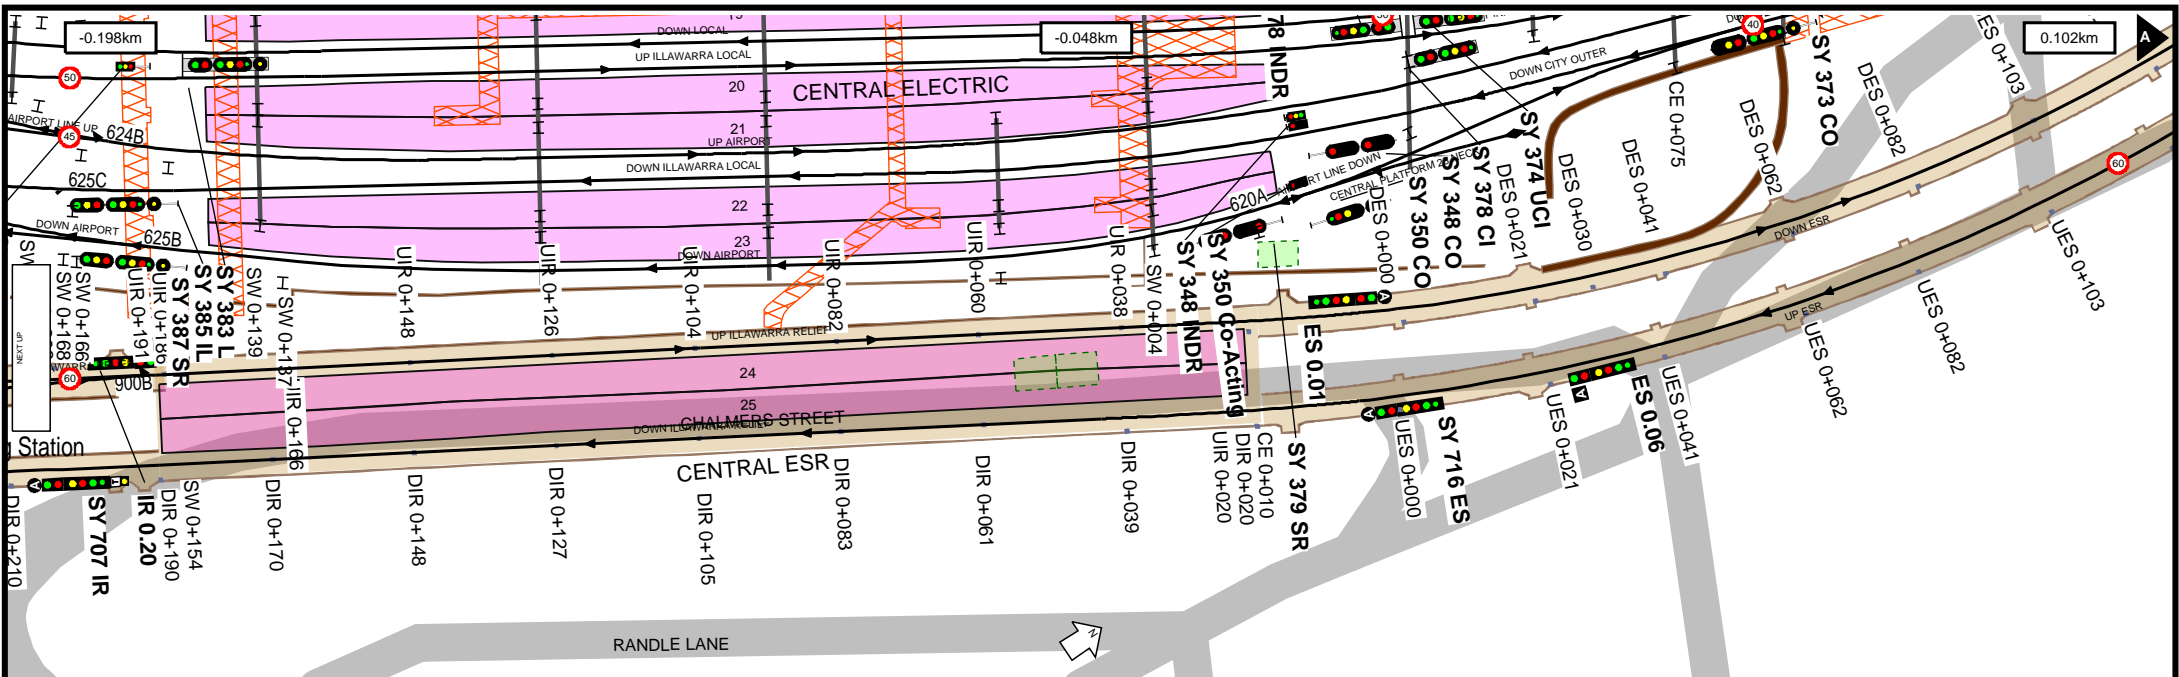



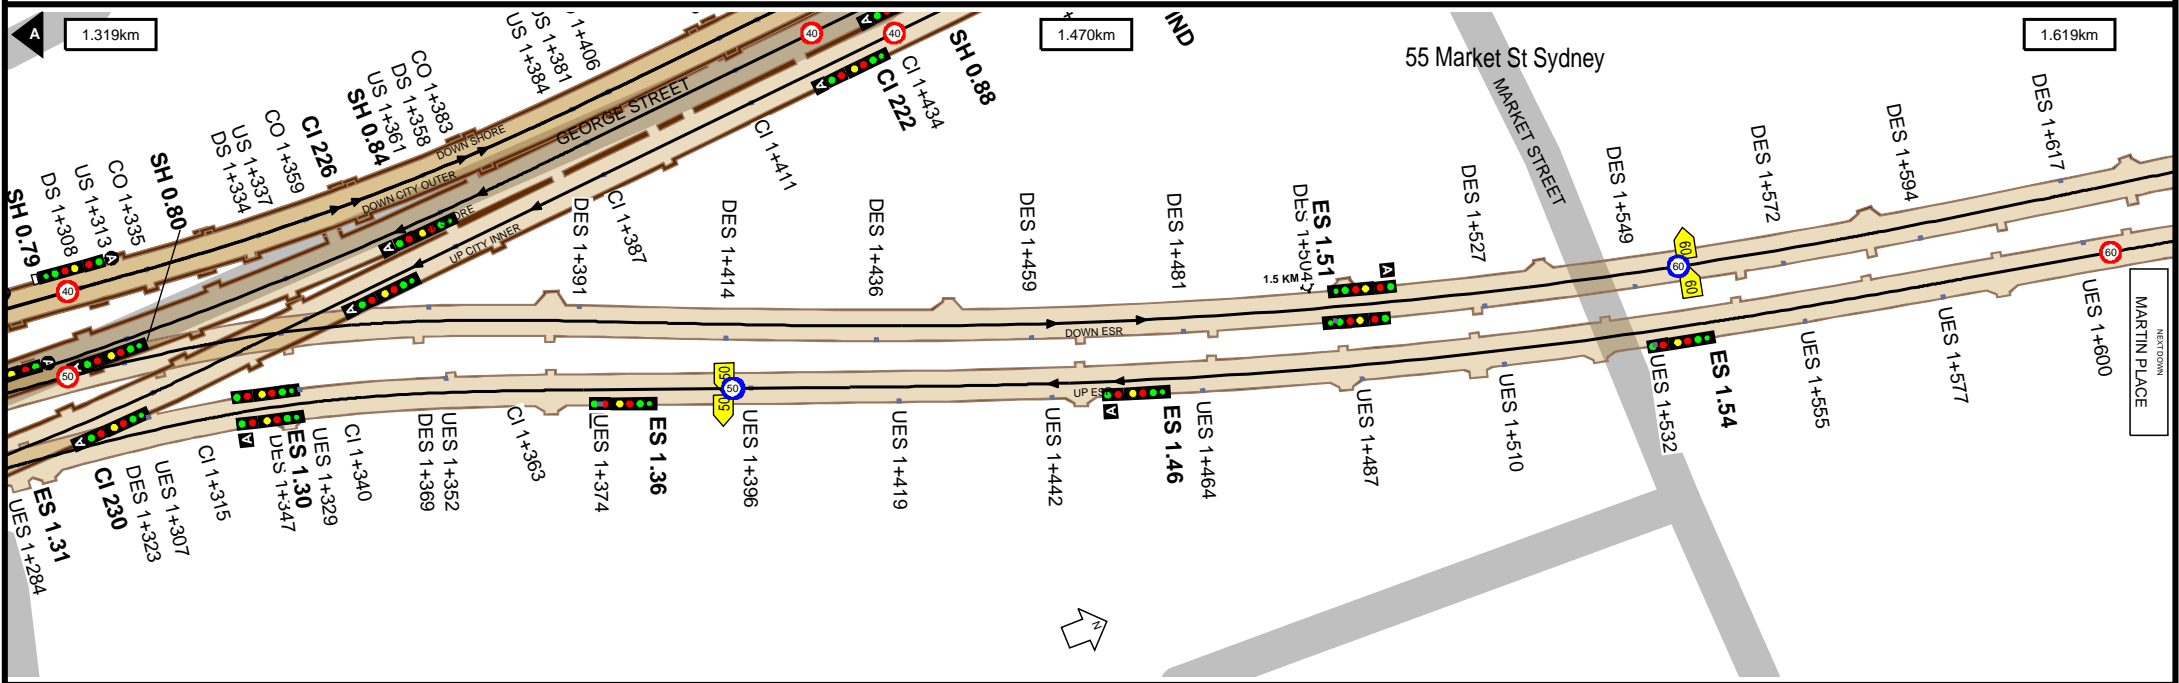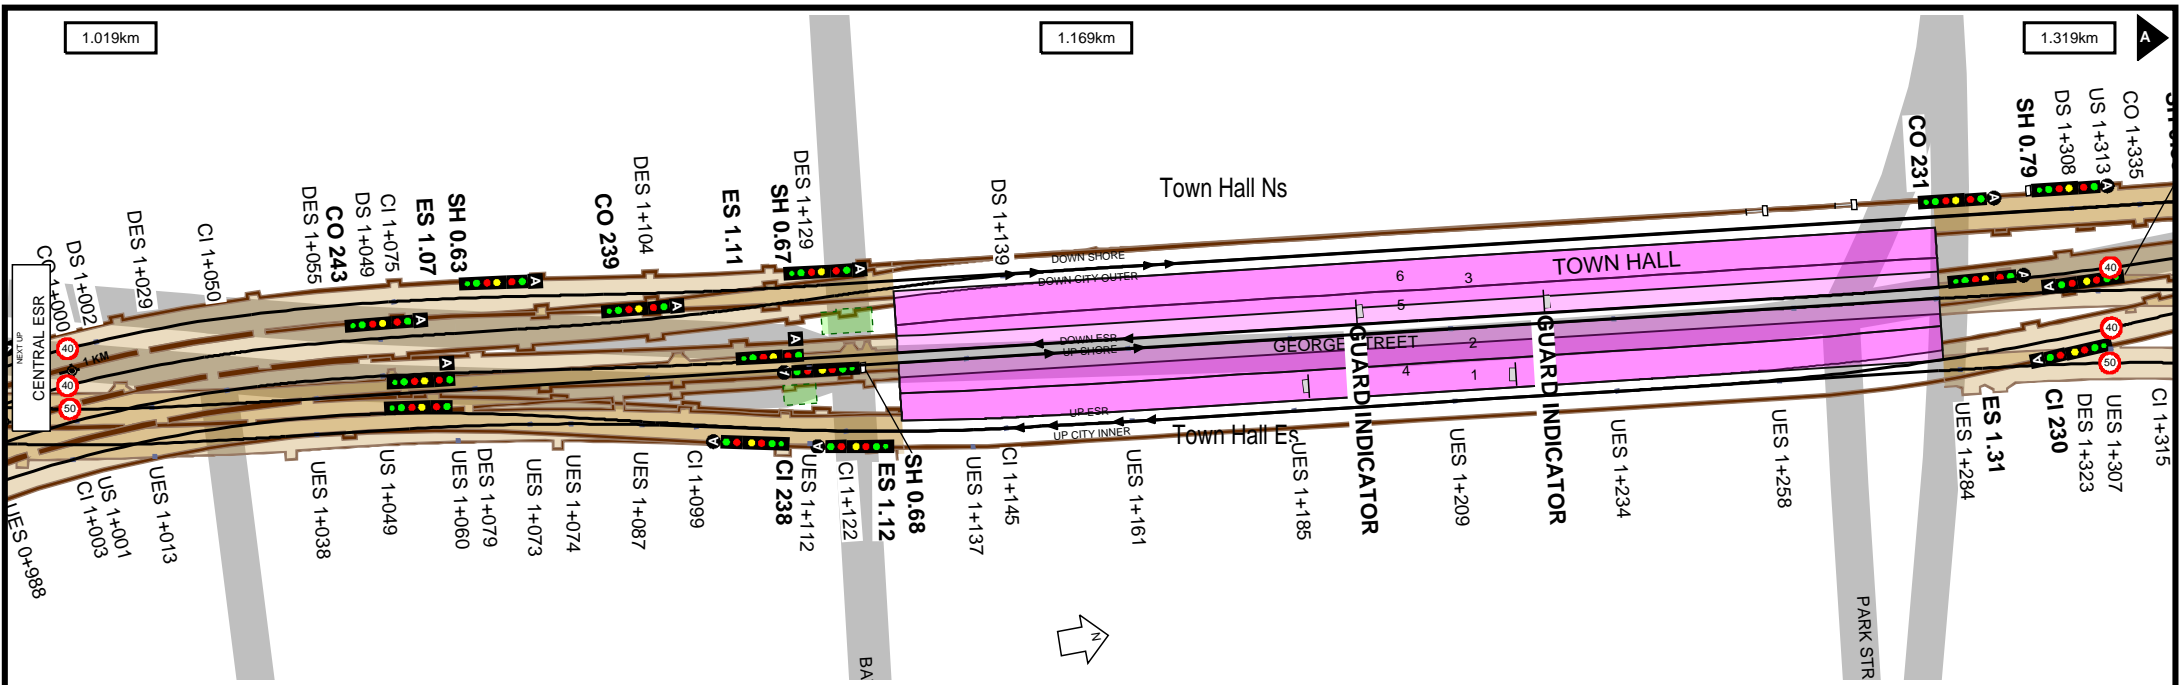

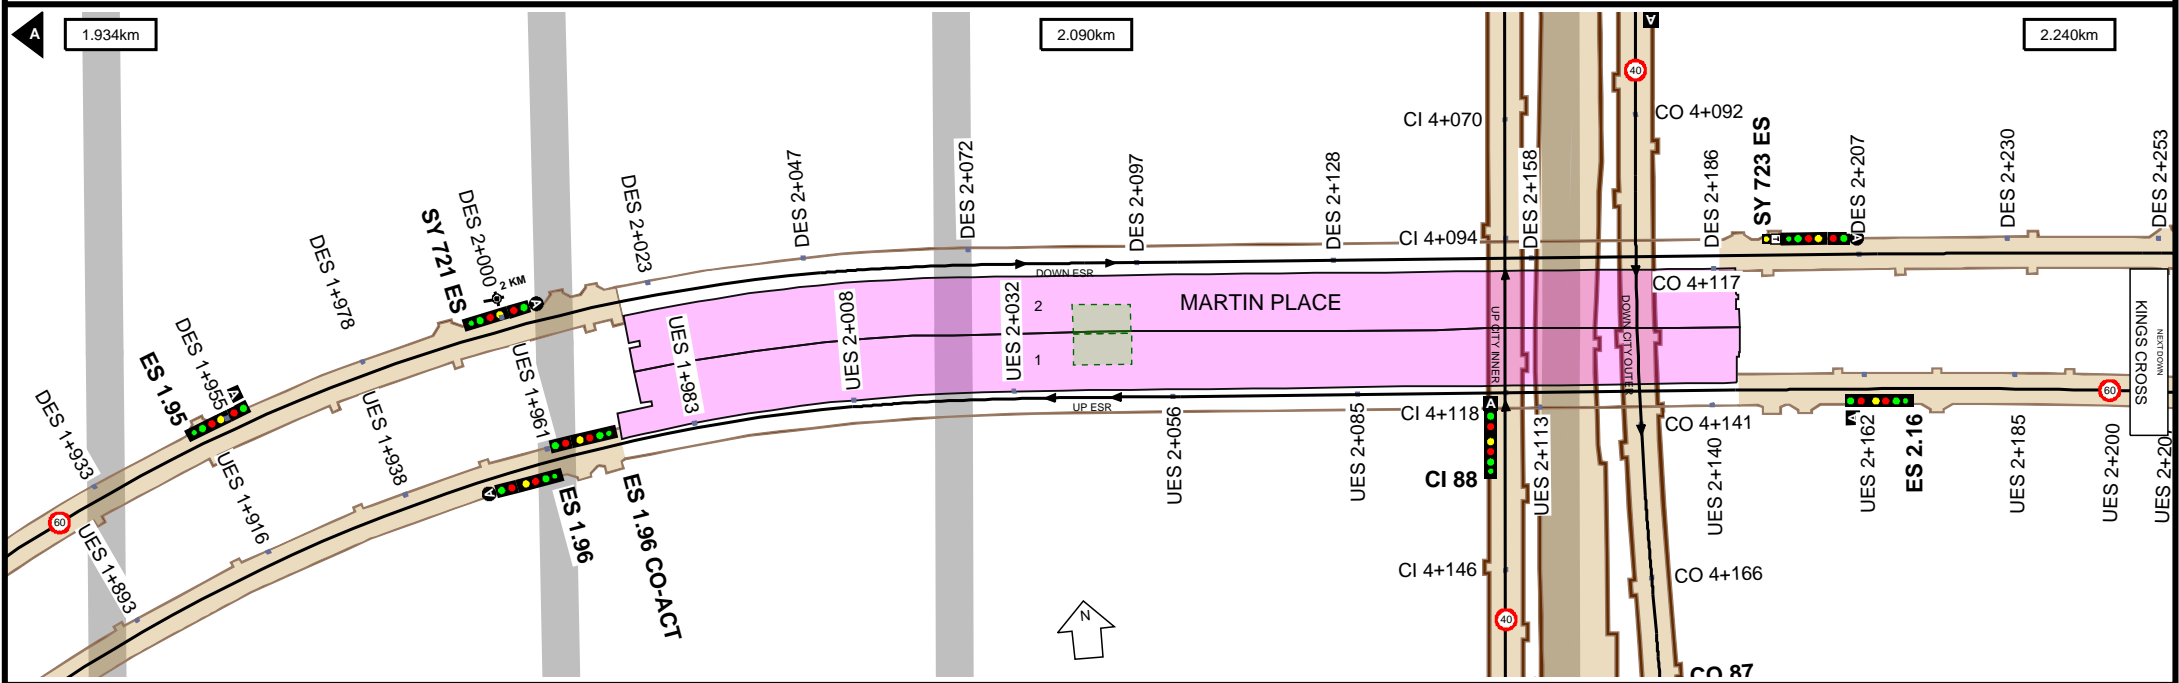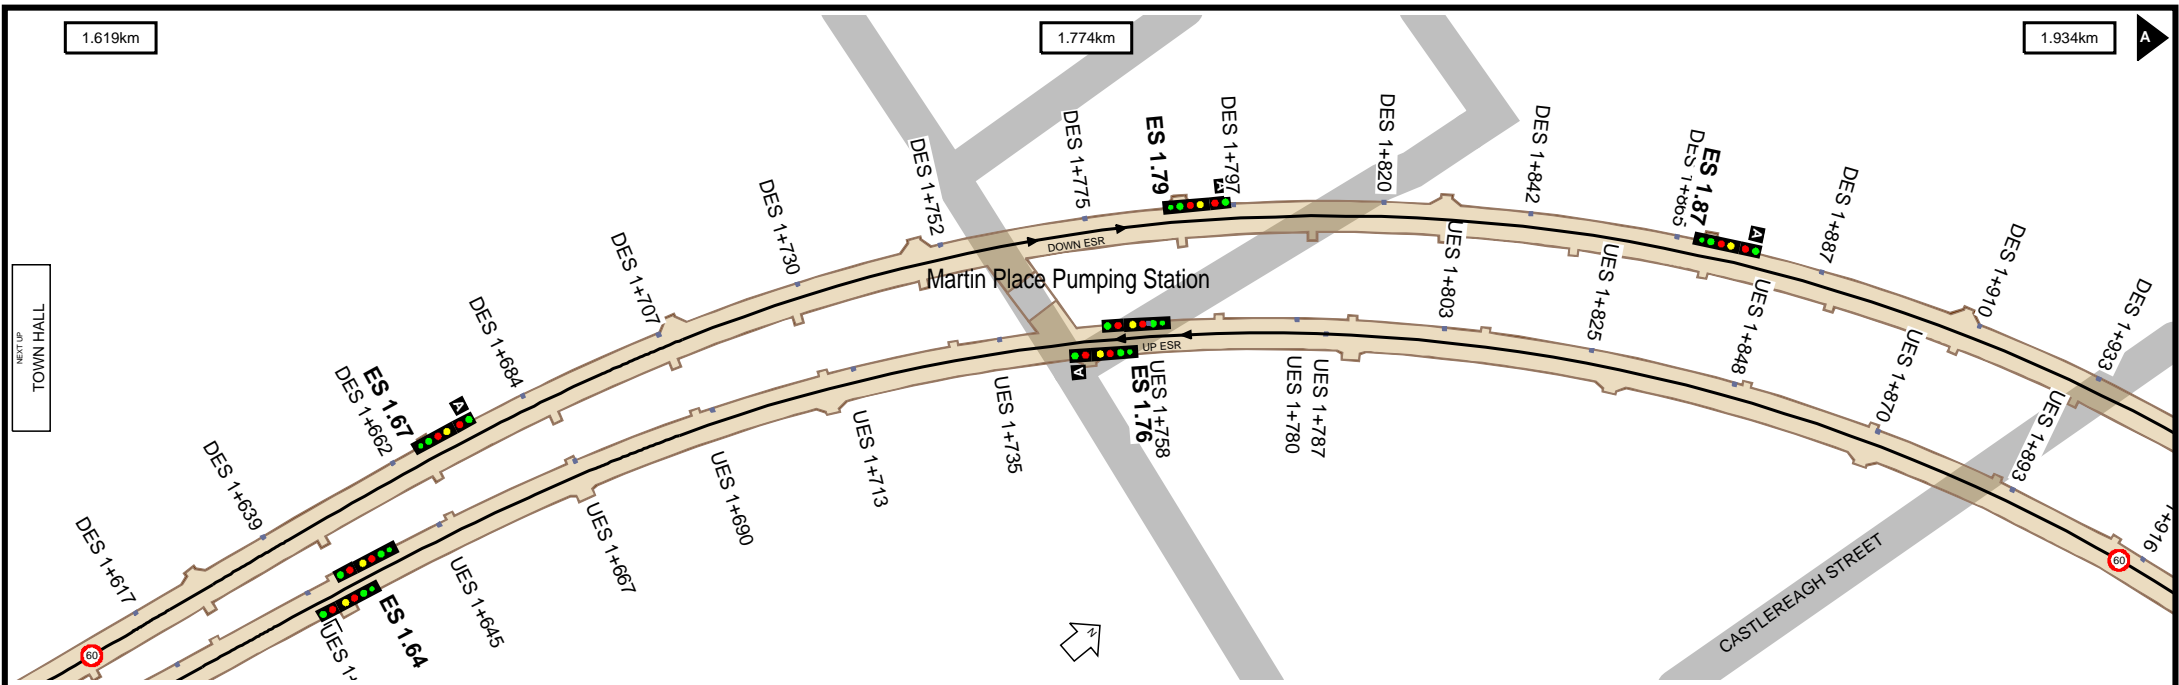

**Worksite Protection Planning Diagram**

Contact: rcspp@transport.nsw.gov.au

**MAKE IT SAFE MAKE IT HOME**

**UNCONTROLLED WHEN PRINTED**

Data shown here may not have been field verified.  
Do not use for operational purposes without checking against a controlled document.  
For data issues contact GIS.Support@transport.nsw.gov.au or (02) 9536 3200


TITLE: **Eastern Suburbs Line - Central to Bondi Junction - M23**



Page range 1.619-2.240km



SCALE:

A4  
01/09/2020  
5



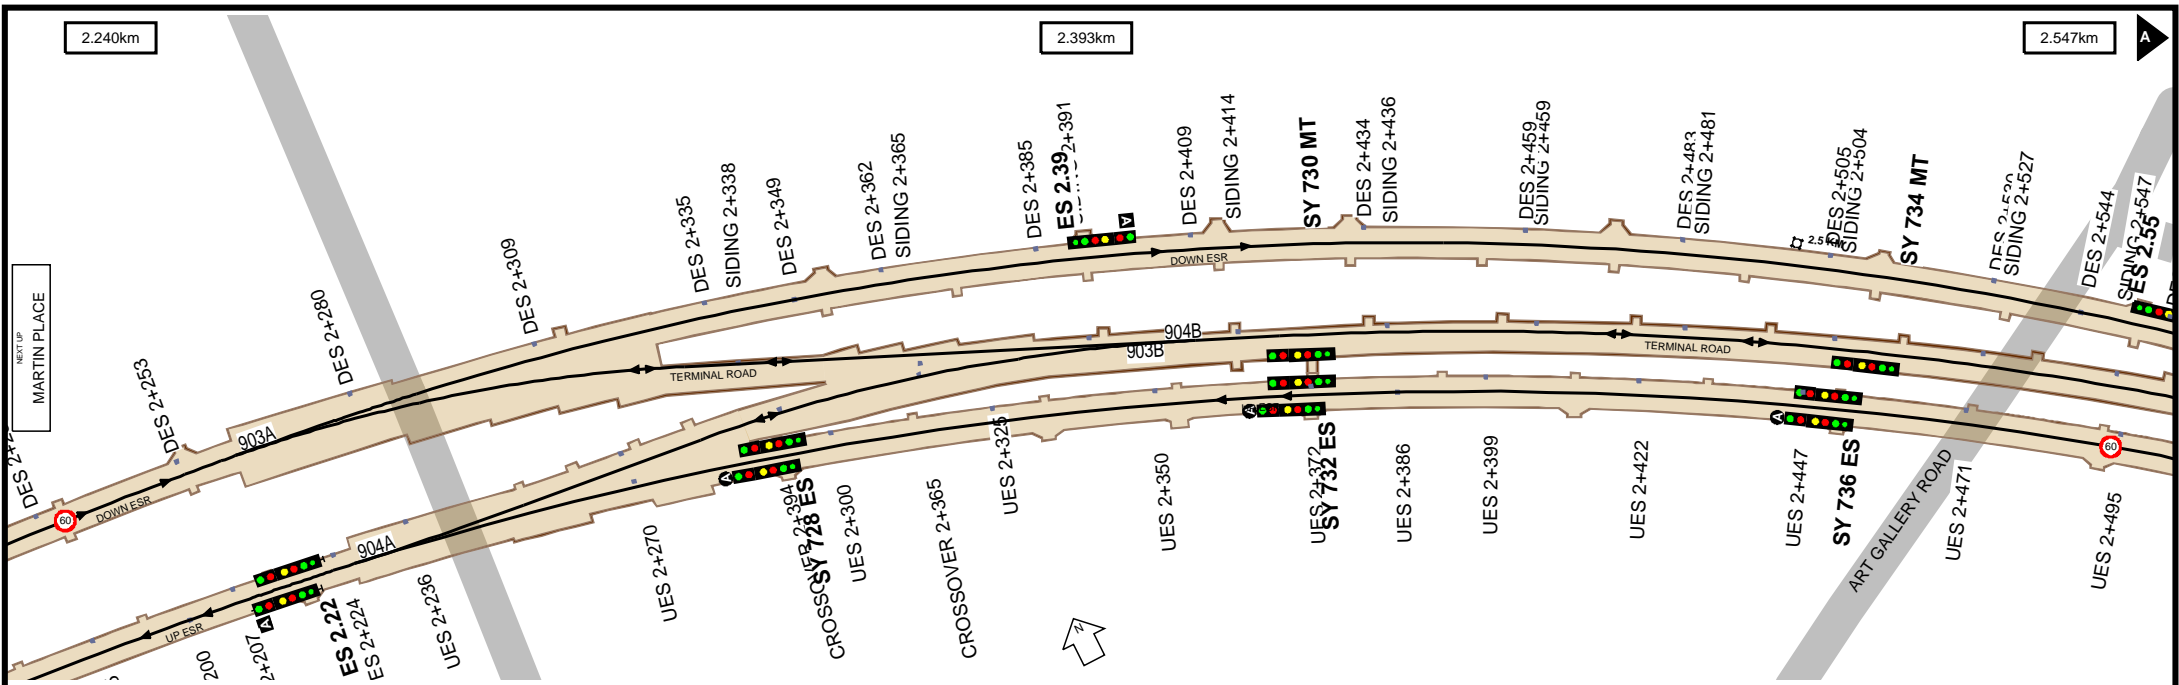

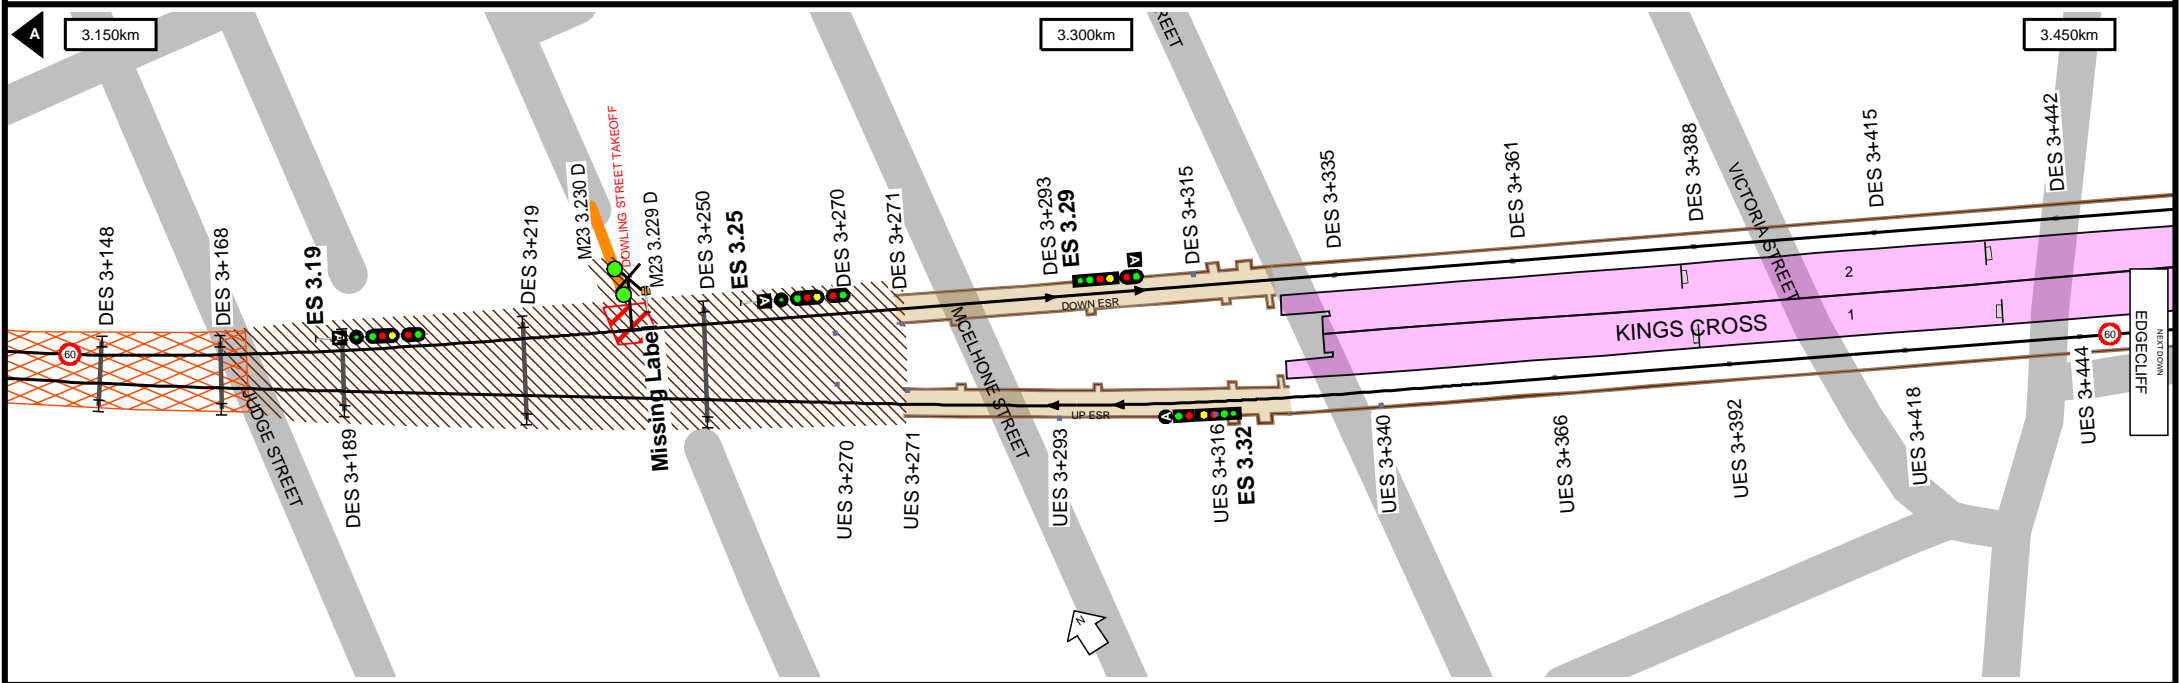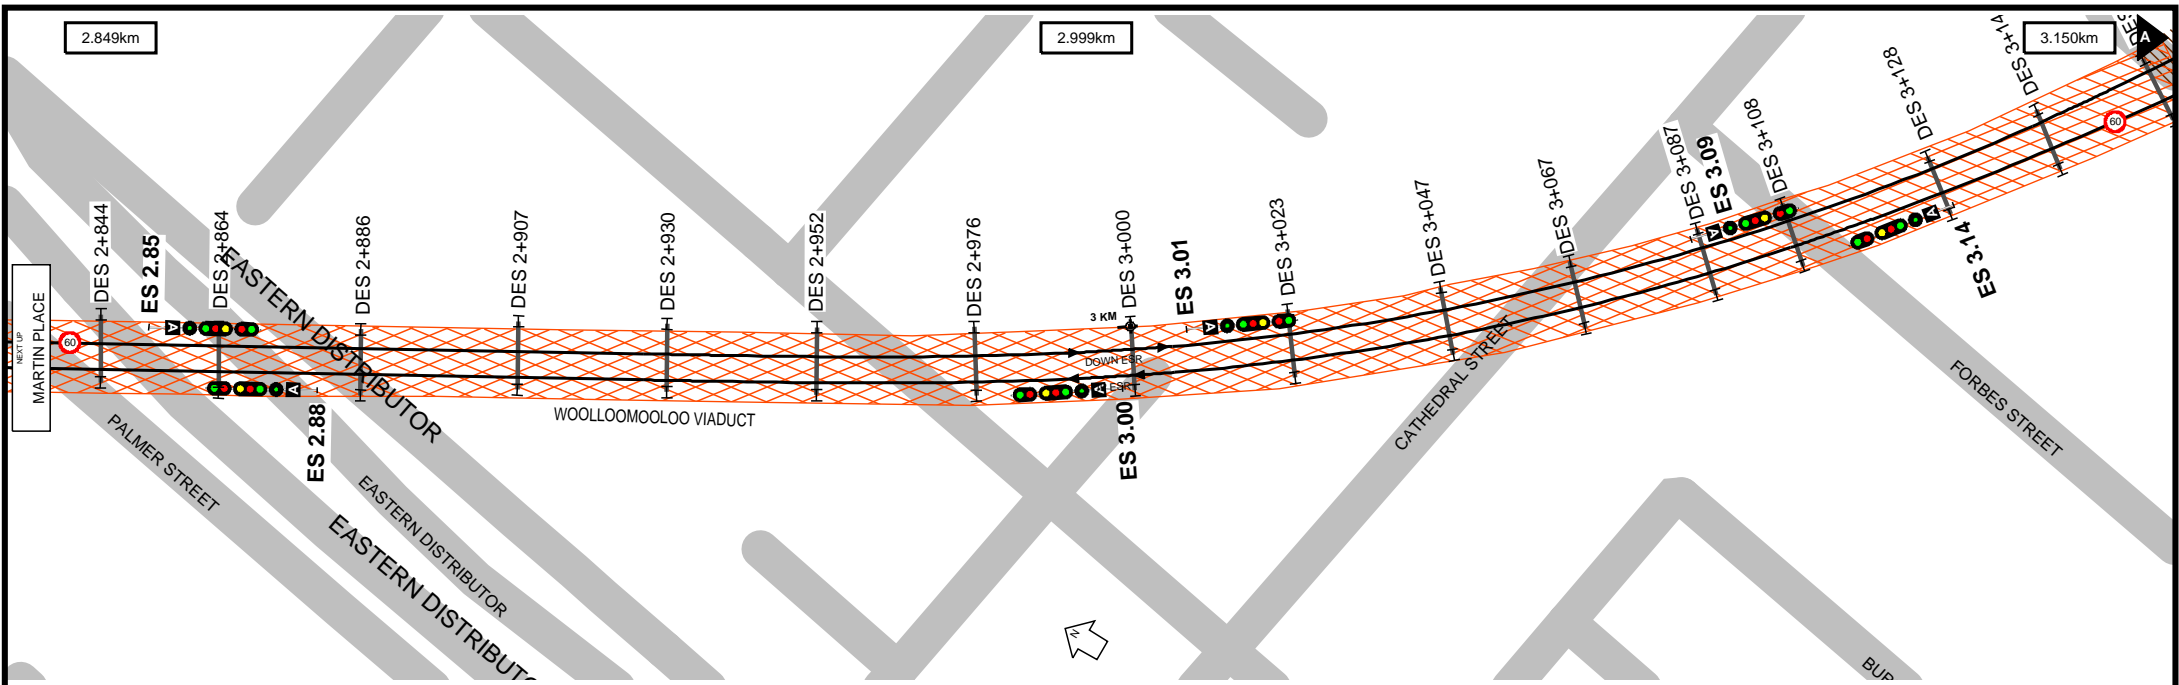

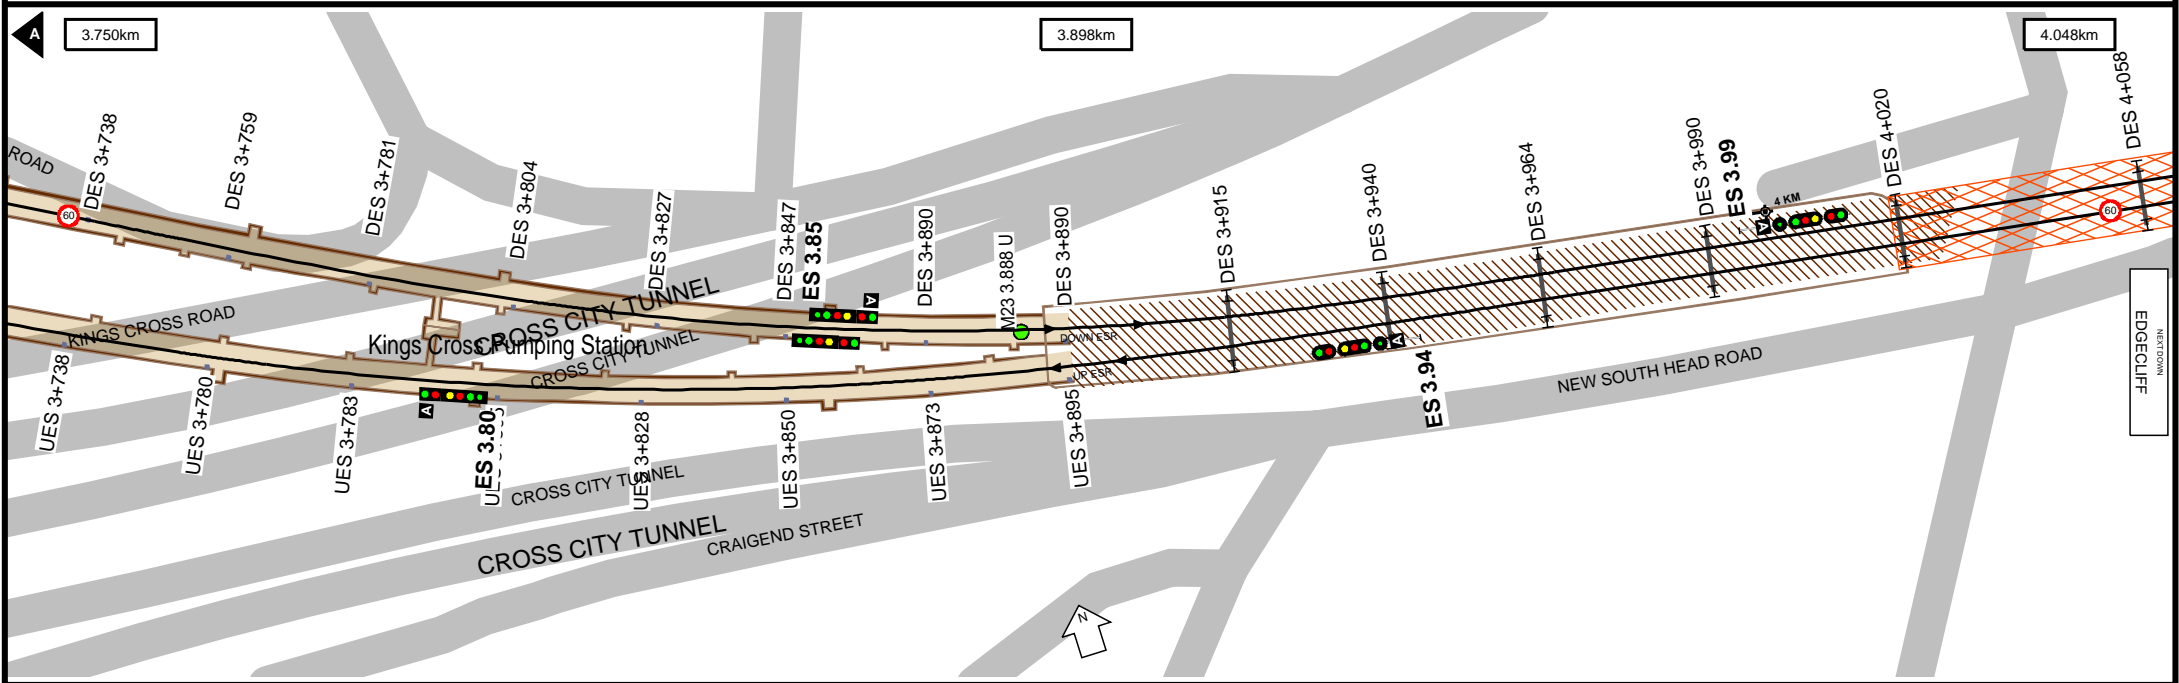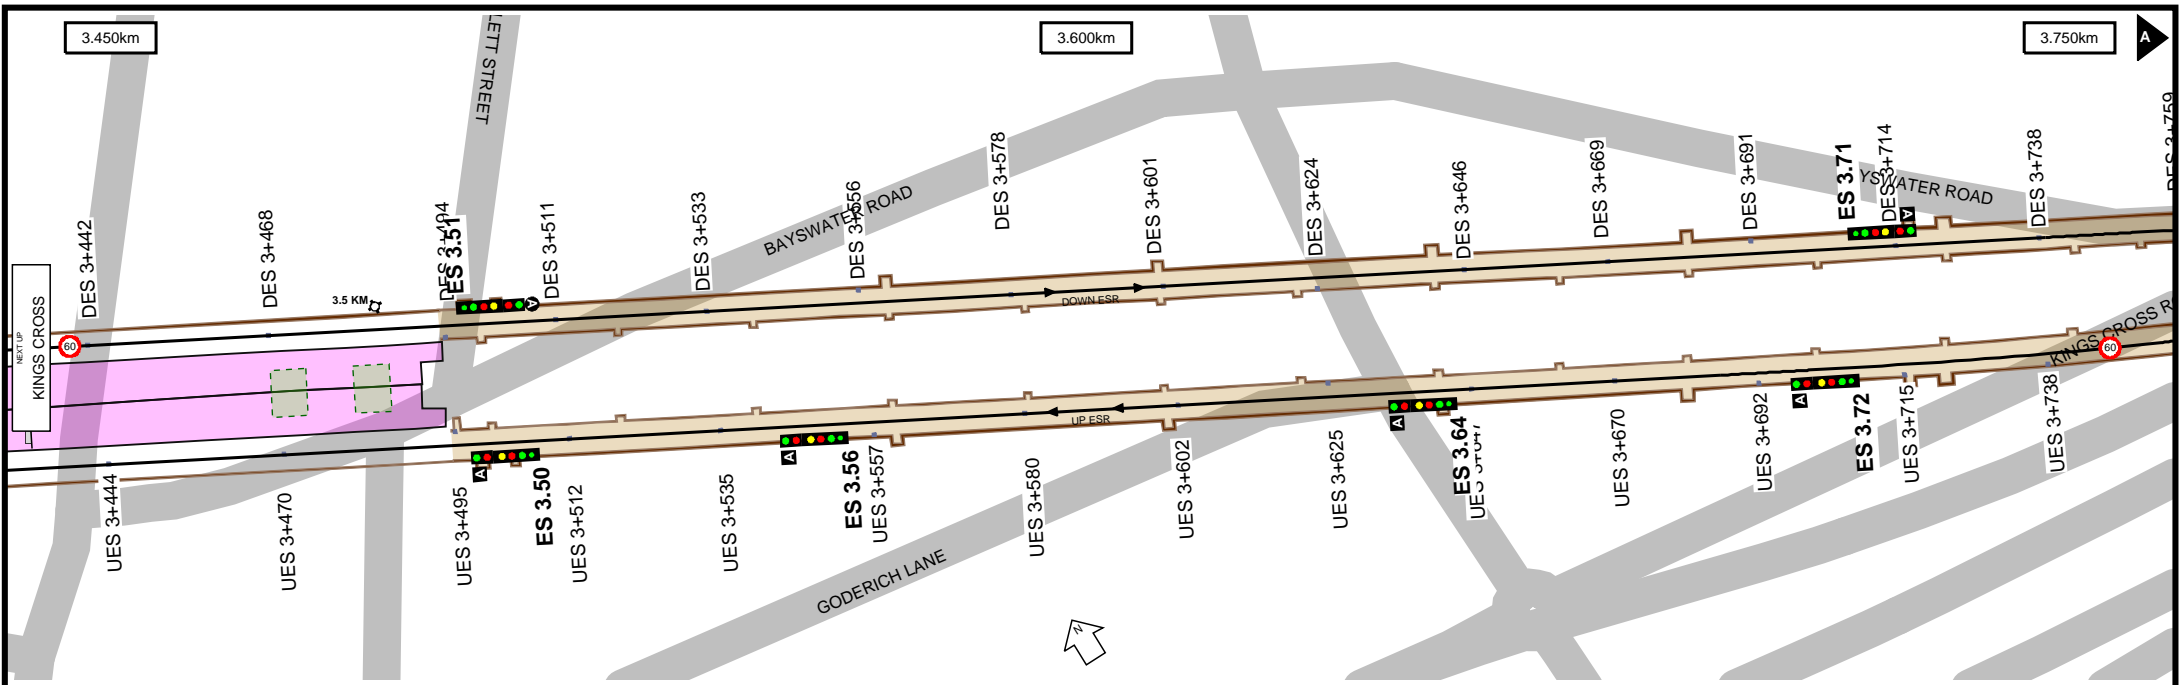

**Worksite Protection Planning Diagram**  
 Contact: rcsp@transport.nsw.gov.au



**MAKE IT SAFE**  
**MAKE IT HOME**

**UNCONTROLLED WHEN PRINTED**  
 Data shown here may not have been field verified.  
 Do not use for operational purposes without checking against a controlled document.  
 For data issues contact GIS.Support@transport.nsw.gov.au or (02) 9536 3200

TITLE: **Eastern Suburbs Line - Central to Bondi Junction - M23**  
 Page range 3.450-4.048km  
 SCALE:

**A4**  
 01/09/2020  
**8**



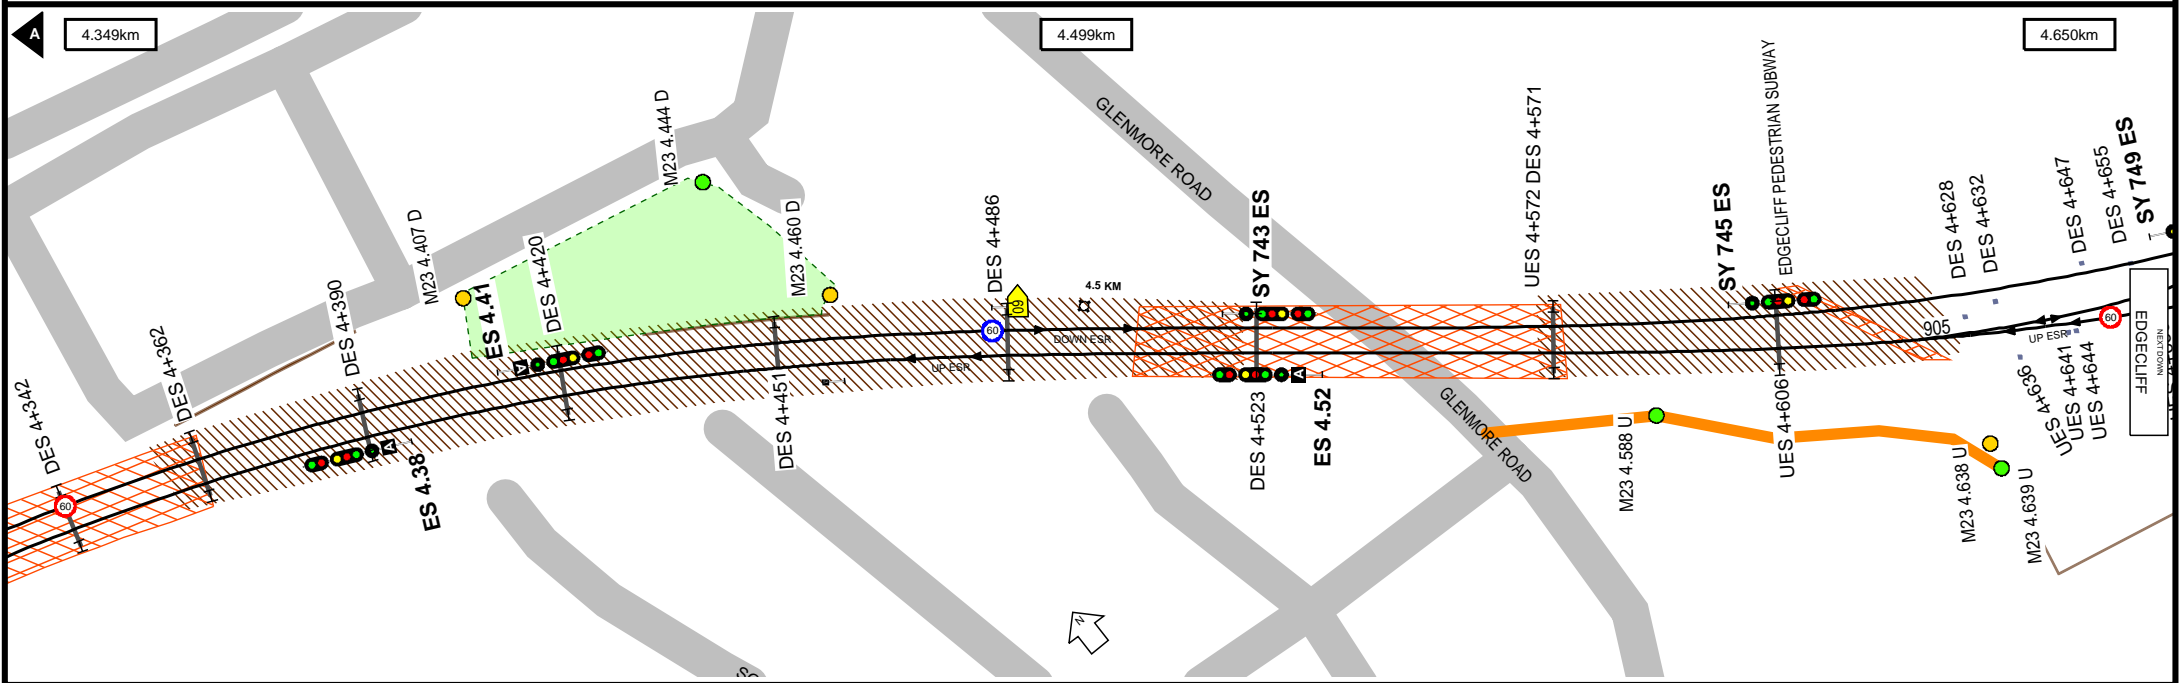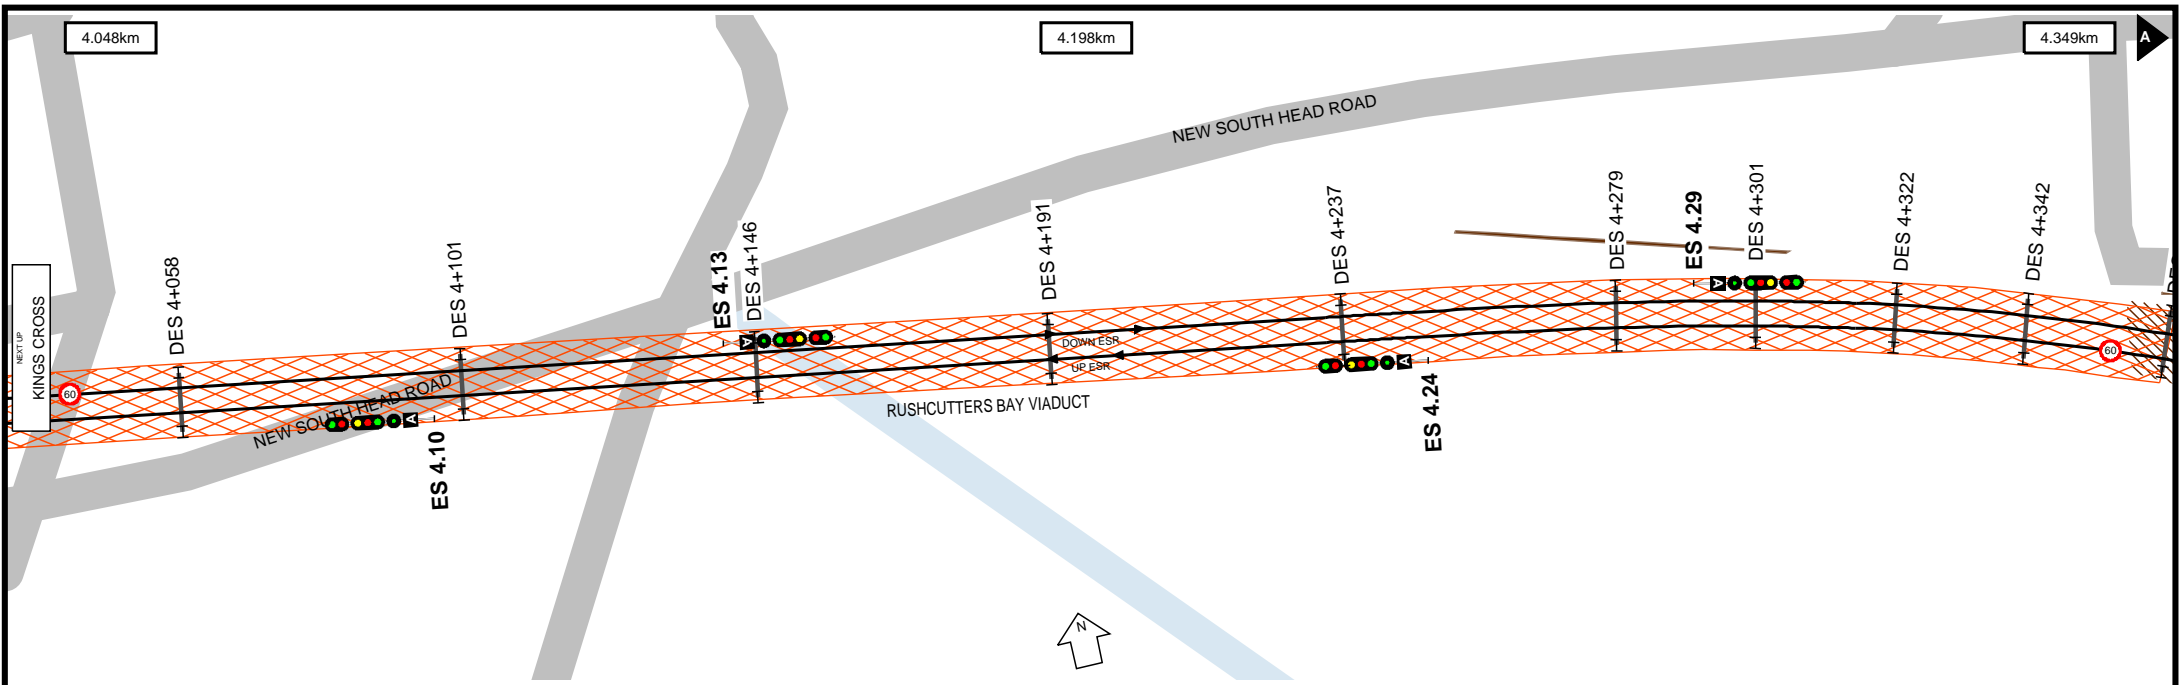




**Worksite Protection Planning Diagram**

Contact: rcsp@transport.nsw.gov.au


**MAKE IT SAFE  
MAKE IT HOME**

**UNCONTROLLED WHEN PRINTED**

Data shown here may not have been field verified.  
Do not use for operational purposes without checking against a controlled document.  
For data issues contact GIS.Support@transport.nsw.gov.au or (02) 9536 3200

TITLE: **Eastern Suburbs Line - Central to Bondi Junction - M23**



Page range 4.048-4.650km

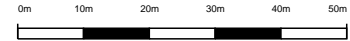SCALE: 

**A4**

01/09/2020

**9**

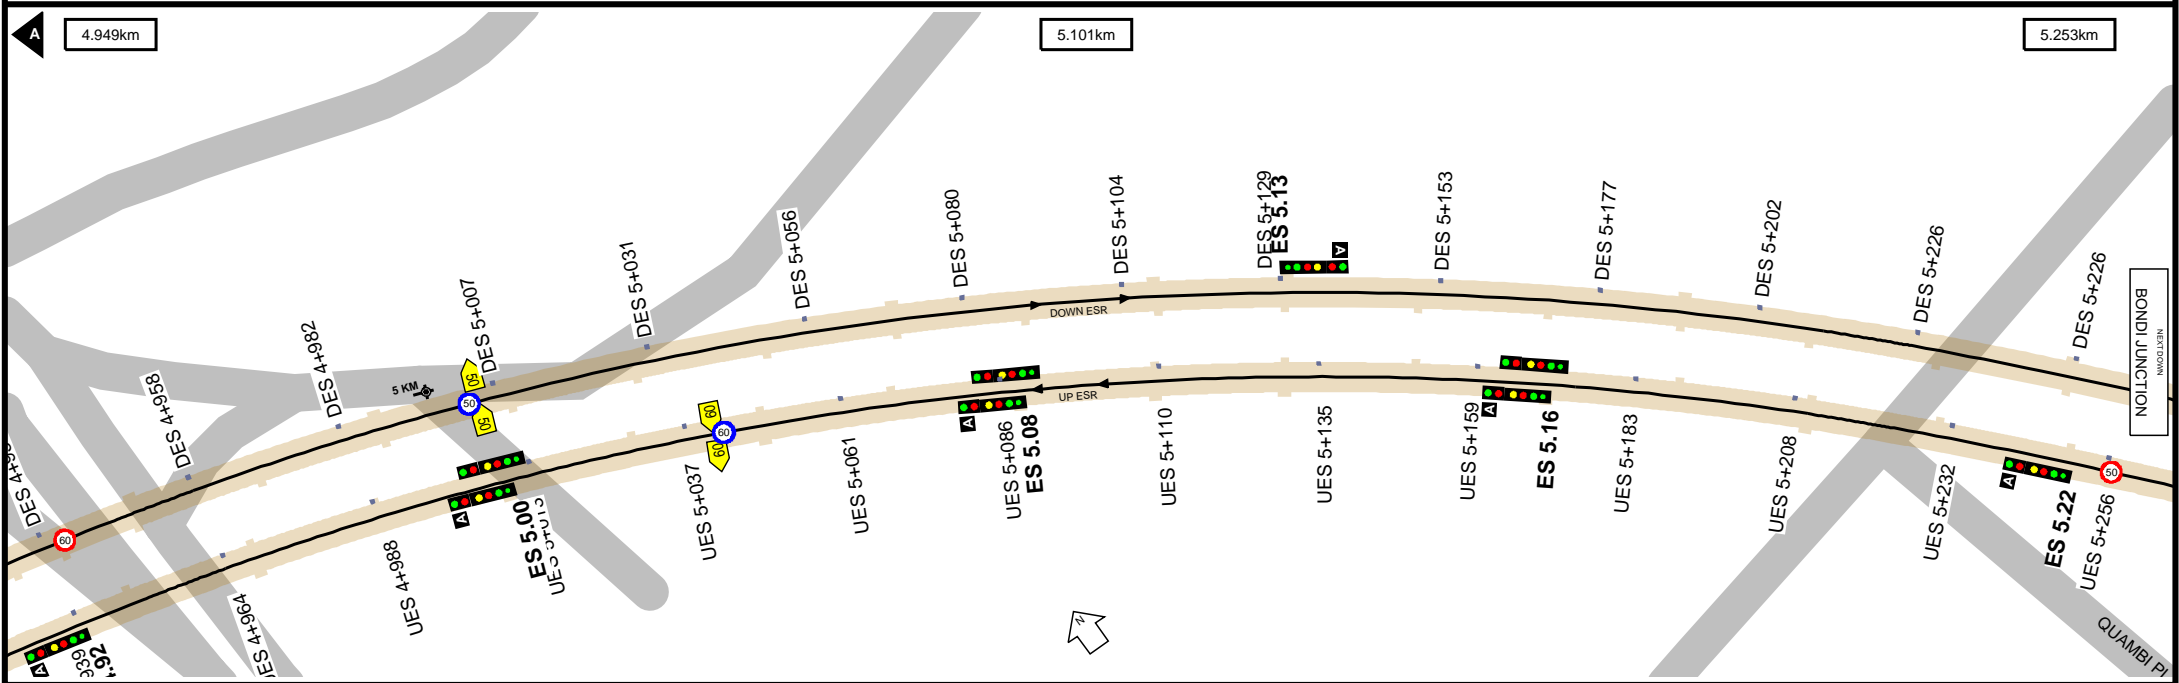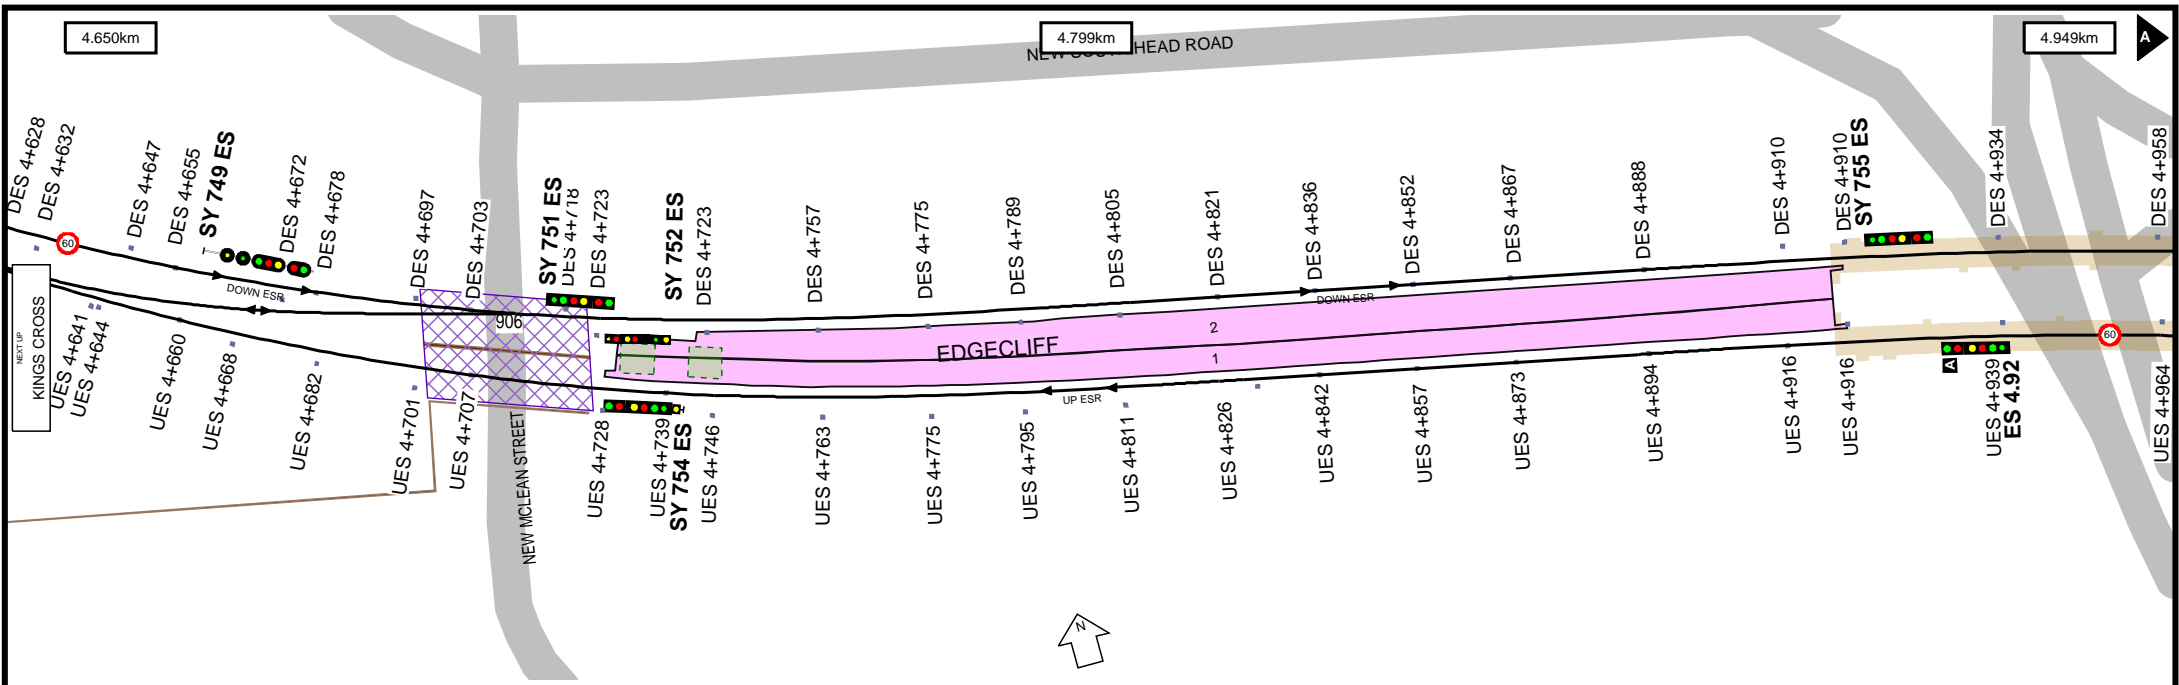




**Worksite Protection Planning Diagram**

Contact: rcsp@transport.nsw.gov.au


**MAKE IT SAFE  
MAKE IT HOME**

**UNCONTROLLED WHEN PRINTED**

Data shown here may not have been field verified.  
Do not use for operational purposes without checking against a controlled document.  
For data issues contact GIS.Support@transport.nsw.gov.au or (02) 9536 3200

TITLE: **Eastern Suburbs Line - Central to Bondi Junction - M23**



Page range 4.650-5.253km

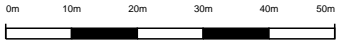SCALE: 

A4

01/09/2020

10

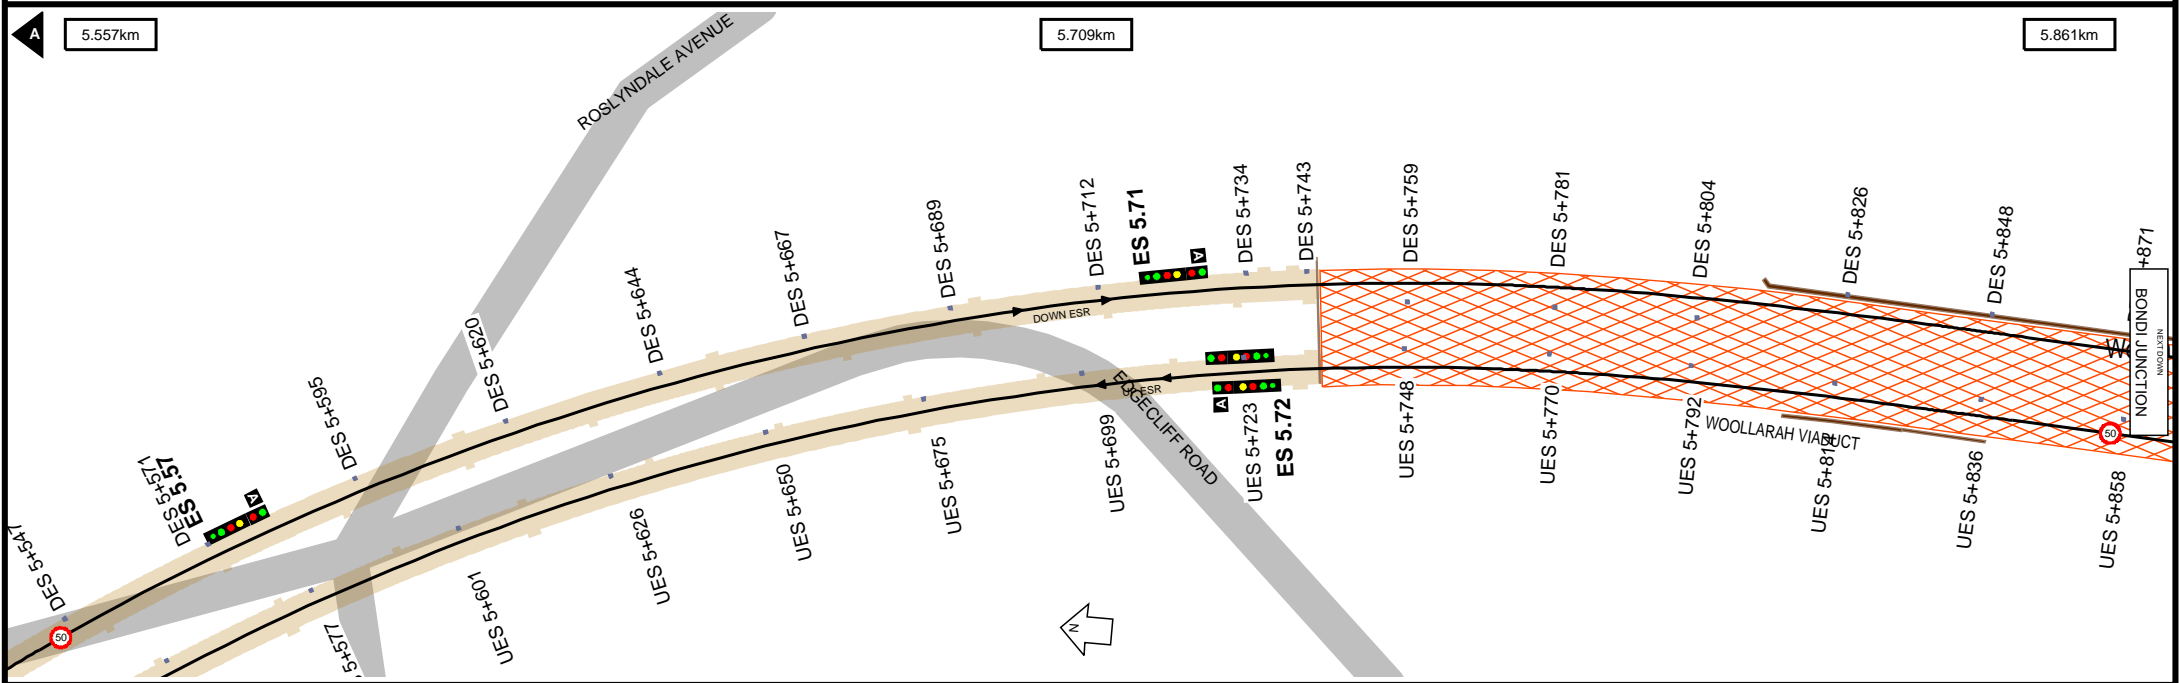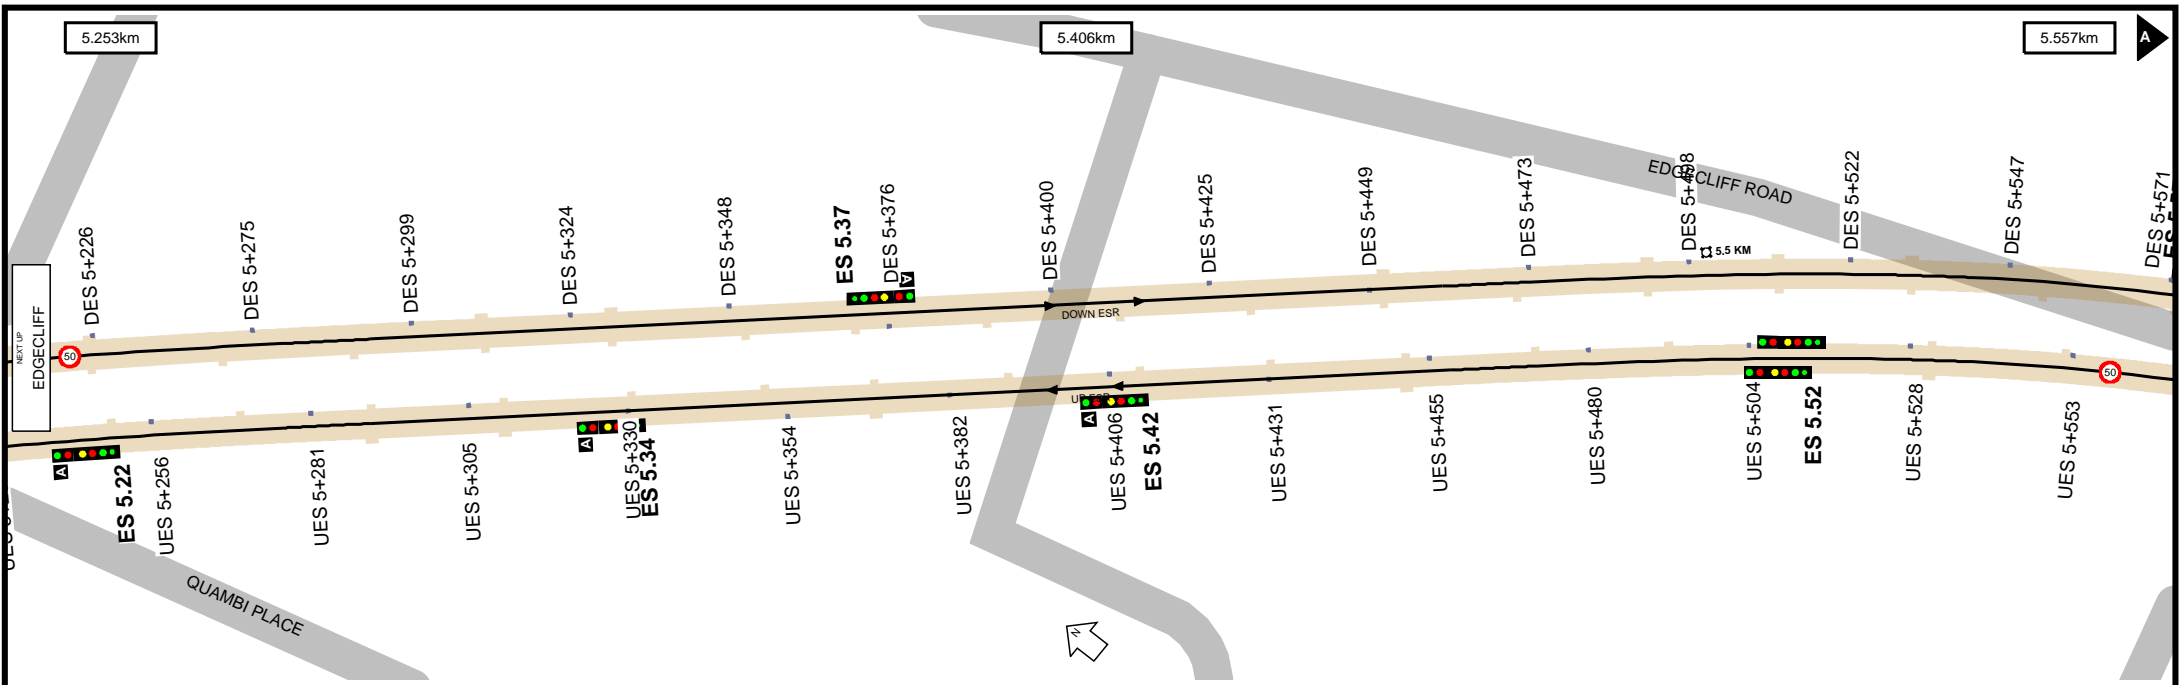




**Worksite Protection Planning Diagram**

Contact: rcsp@transport.nsw.gov.au


**MAKE IT SAFE  
MAKE IT HOME**

**UNCONTROLLED WHEN PRINTED**

Data shown here may not have been field verified.  
Do not use for operational purposes without checking against a controlled document.  
For data issues contact GIS.Support@transport.nsw.gov.au or (02) 9536 3200

TITLE: **Eastern Suburbs Line - Central to Bondi Junction - M23**



Page range 5.253-5.861km

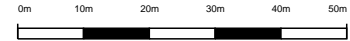SCALE: 

**A4**

01/09/2020

**11**

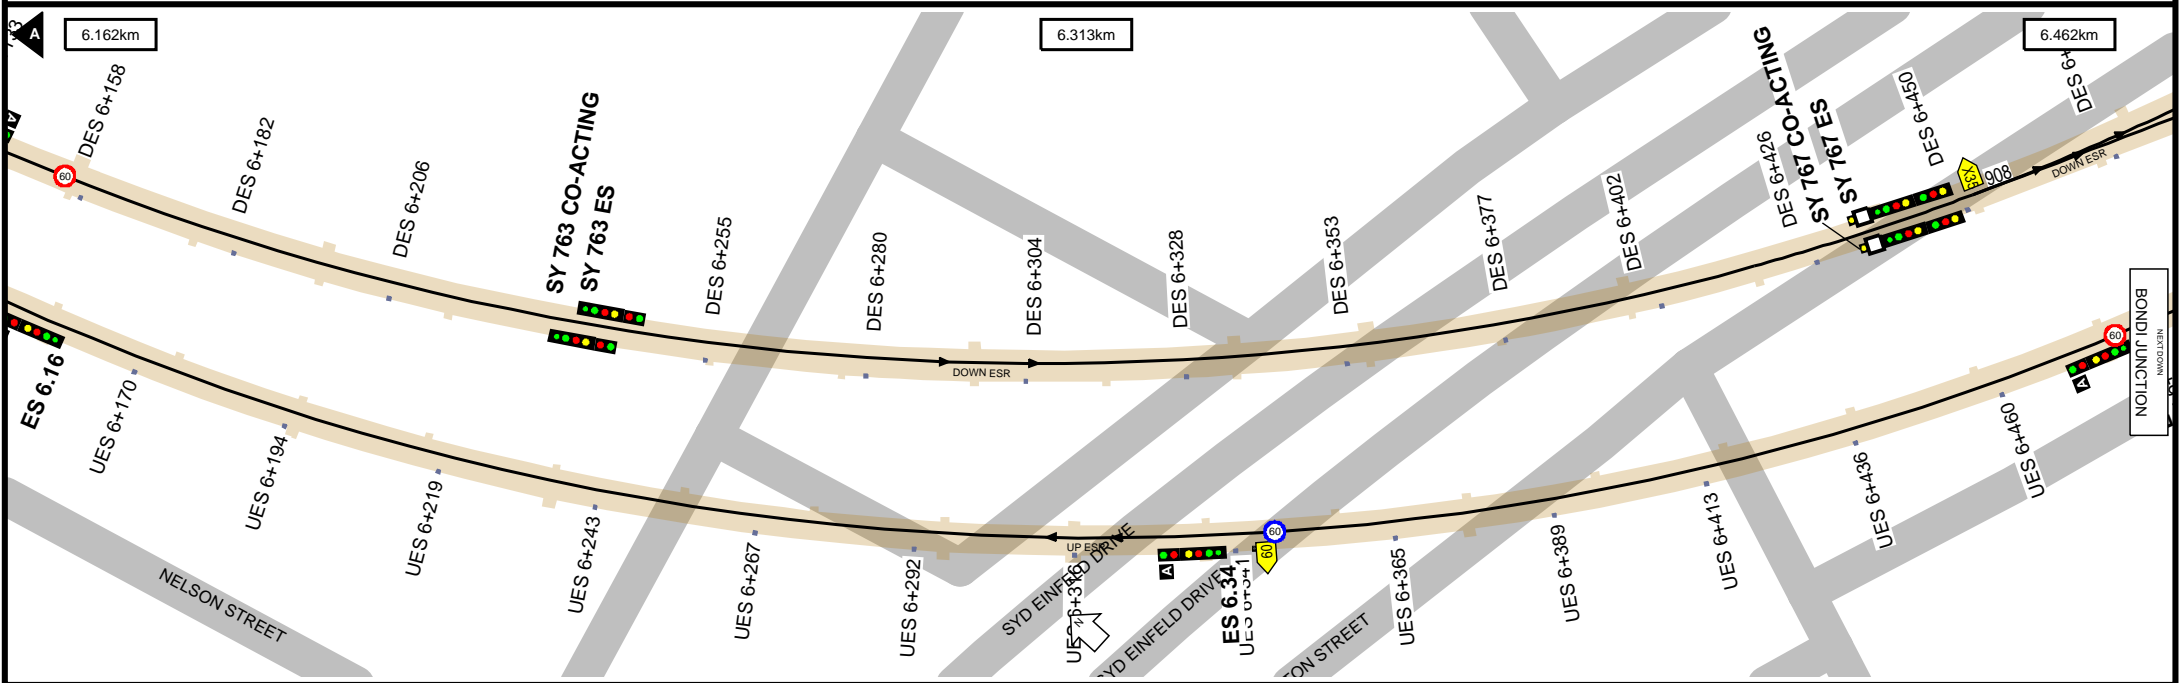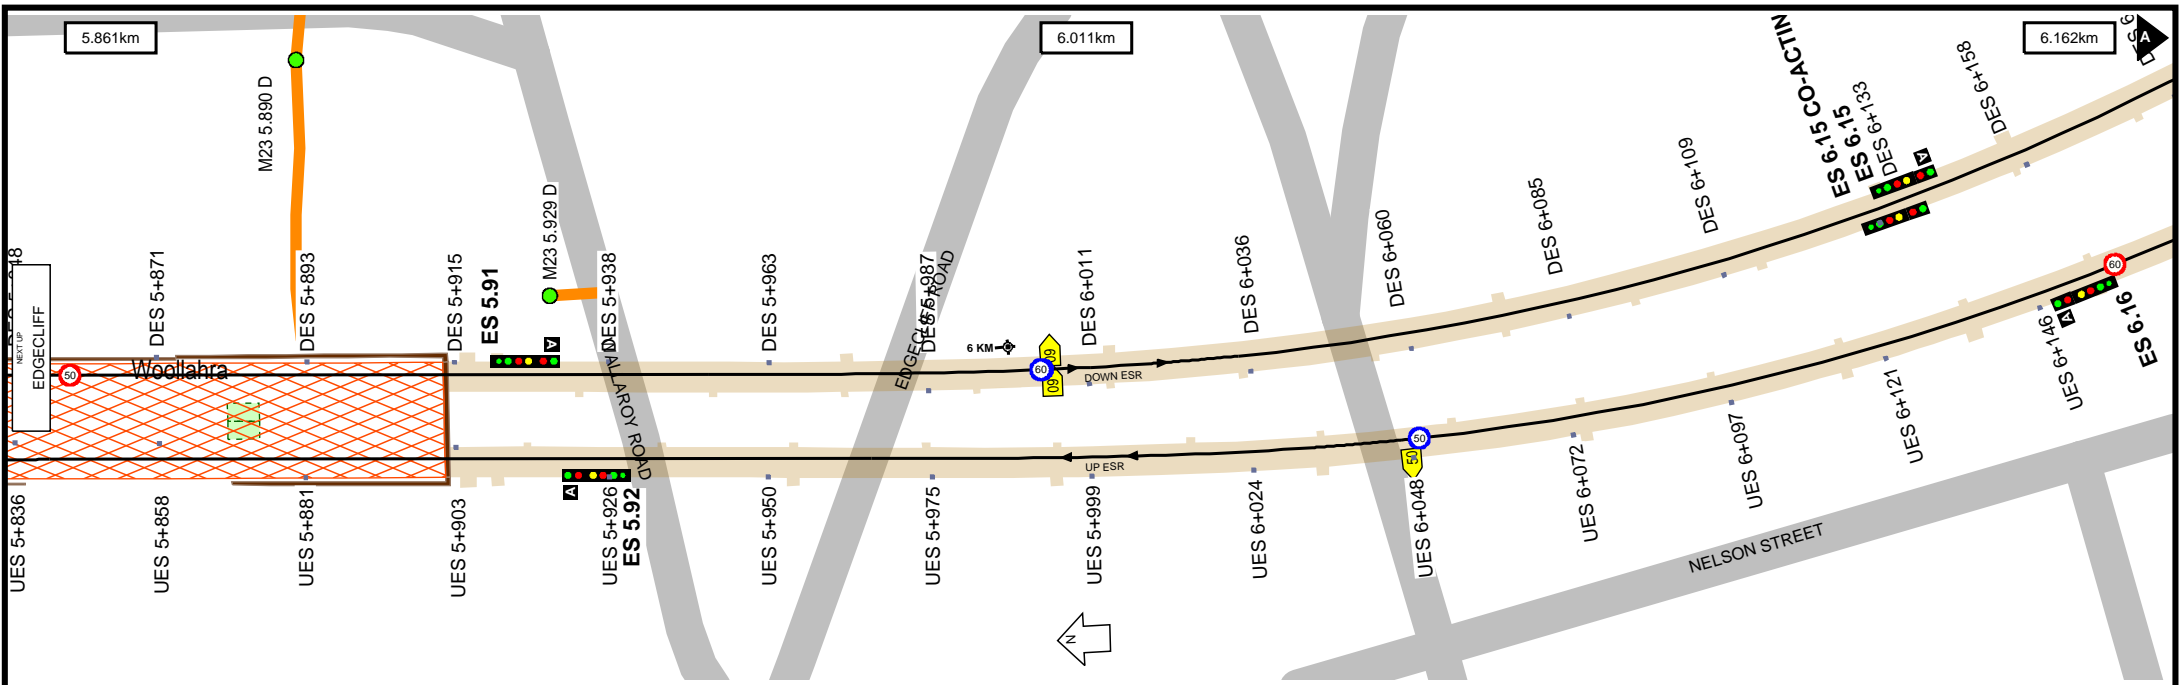

**Transport Sydney Trains**

WhereInfo...  
**ais**

**Worksite Protection Planning Diagram**

Contact: rcspp@transport.nsw.gov.au

**MAKE IT SAFE  
MAKE IT HOME**



**UNCONTROLLED WHEN PRINTED**

Data shown here may not have been field verified.  
Do not use for operational purposes without checking against a controlled document.  
For data issues contact GIS.Support@transport.nsw.gov.au or (02) 9536 3200

TITLE: **Eastern Suburbs Line - Central to Bondi Junction - M23**

Page range 5.861-6.462km

SCALE:

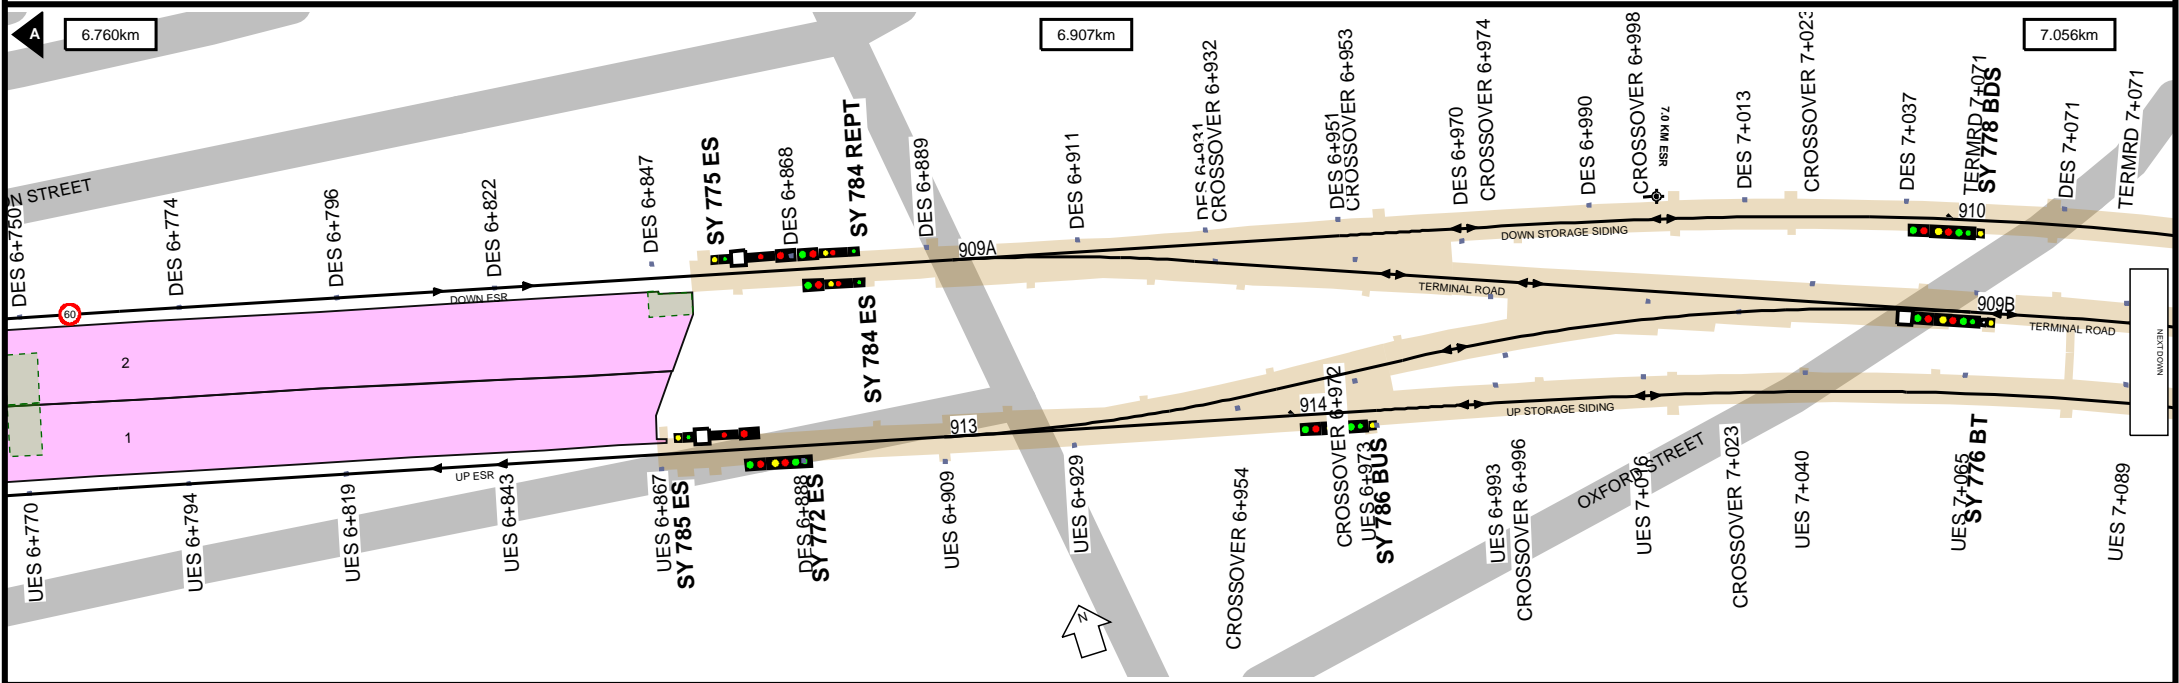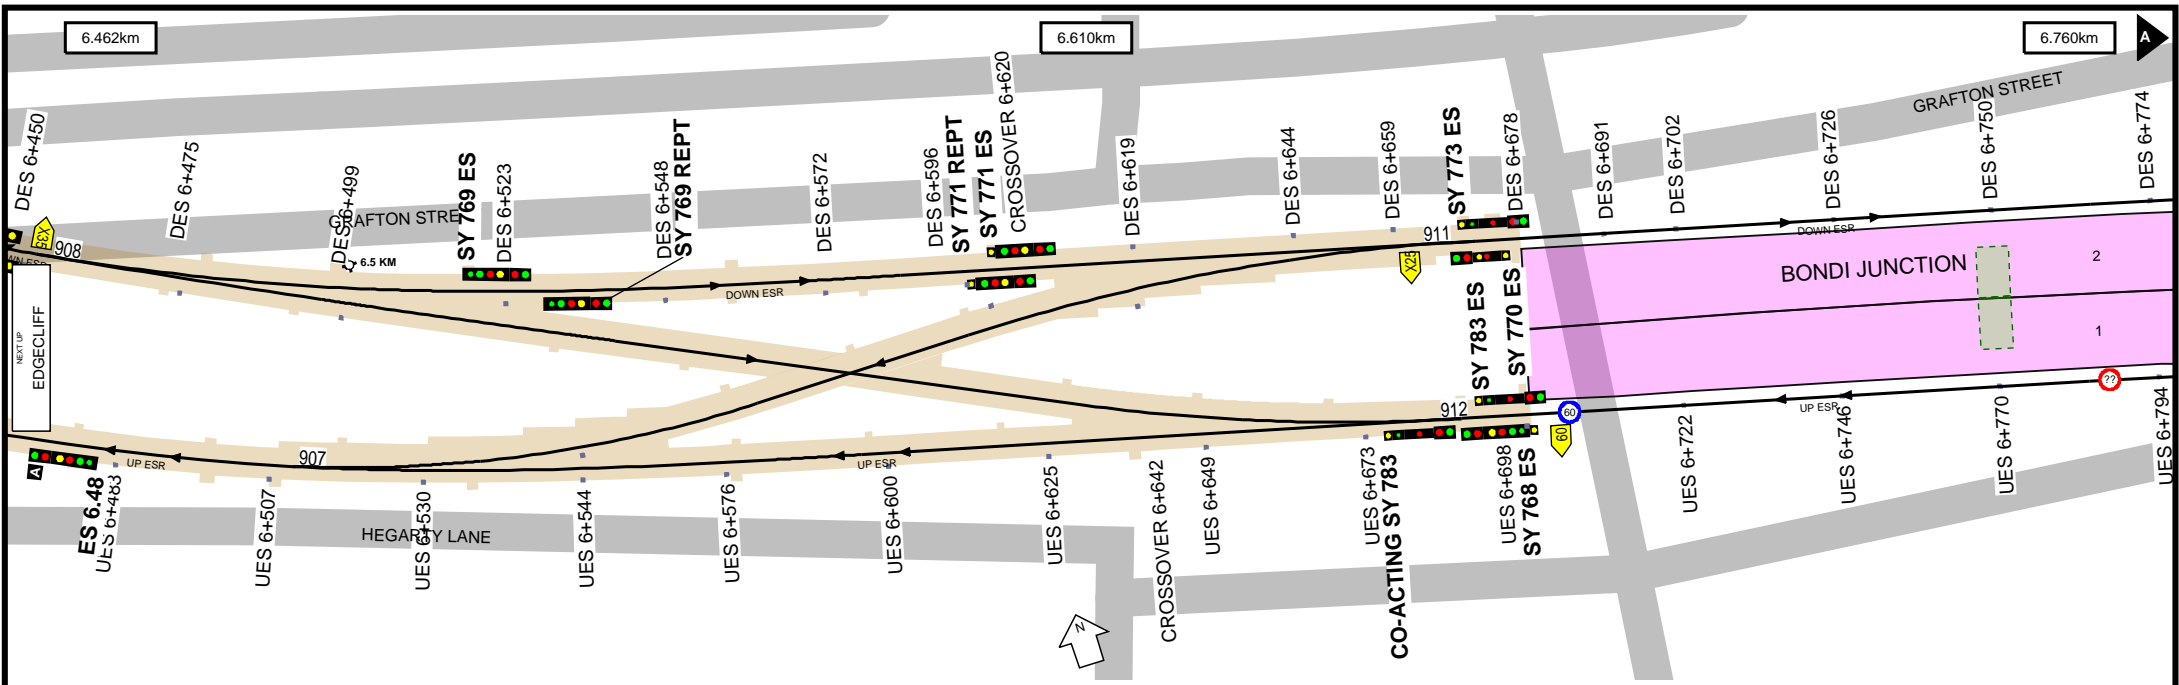

Transport Sydney Trains

WhereInfo... ais

Worksite Protection Planning Diagram

Contact: rcsp@transport.nsw.gov.au

**UNCONTROLLED WHEN PRINTED**

Data shown here may not have been field verified.  
Do not use for operational purposes without checking against a controlled document.  
For data issues contact GIS.Support@transport.nsw.gov.au or (02) 9536 3200

TITLE: **Eastern Suburbs Line - Central to Bondi Junction - M23**

Page range 6.462-7.056km


SCALE:

A4

01/09/2020

13



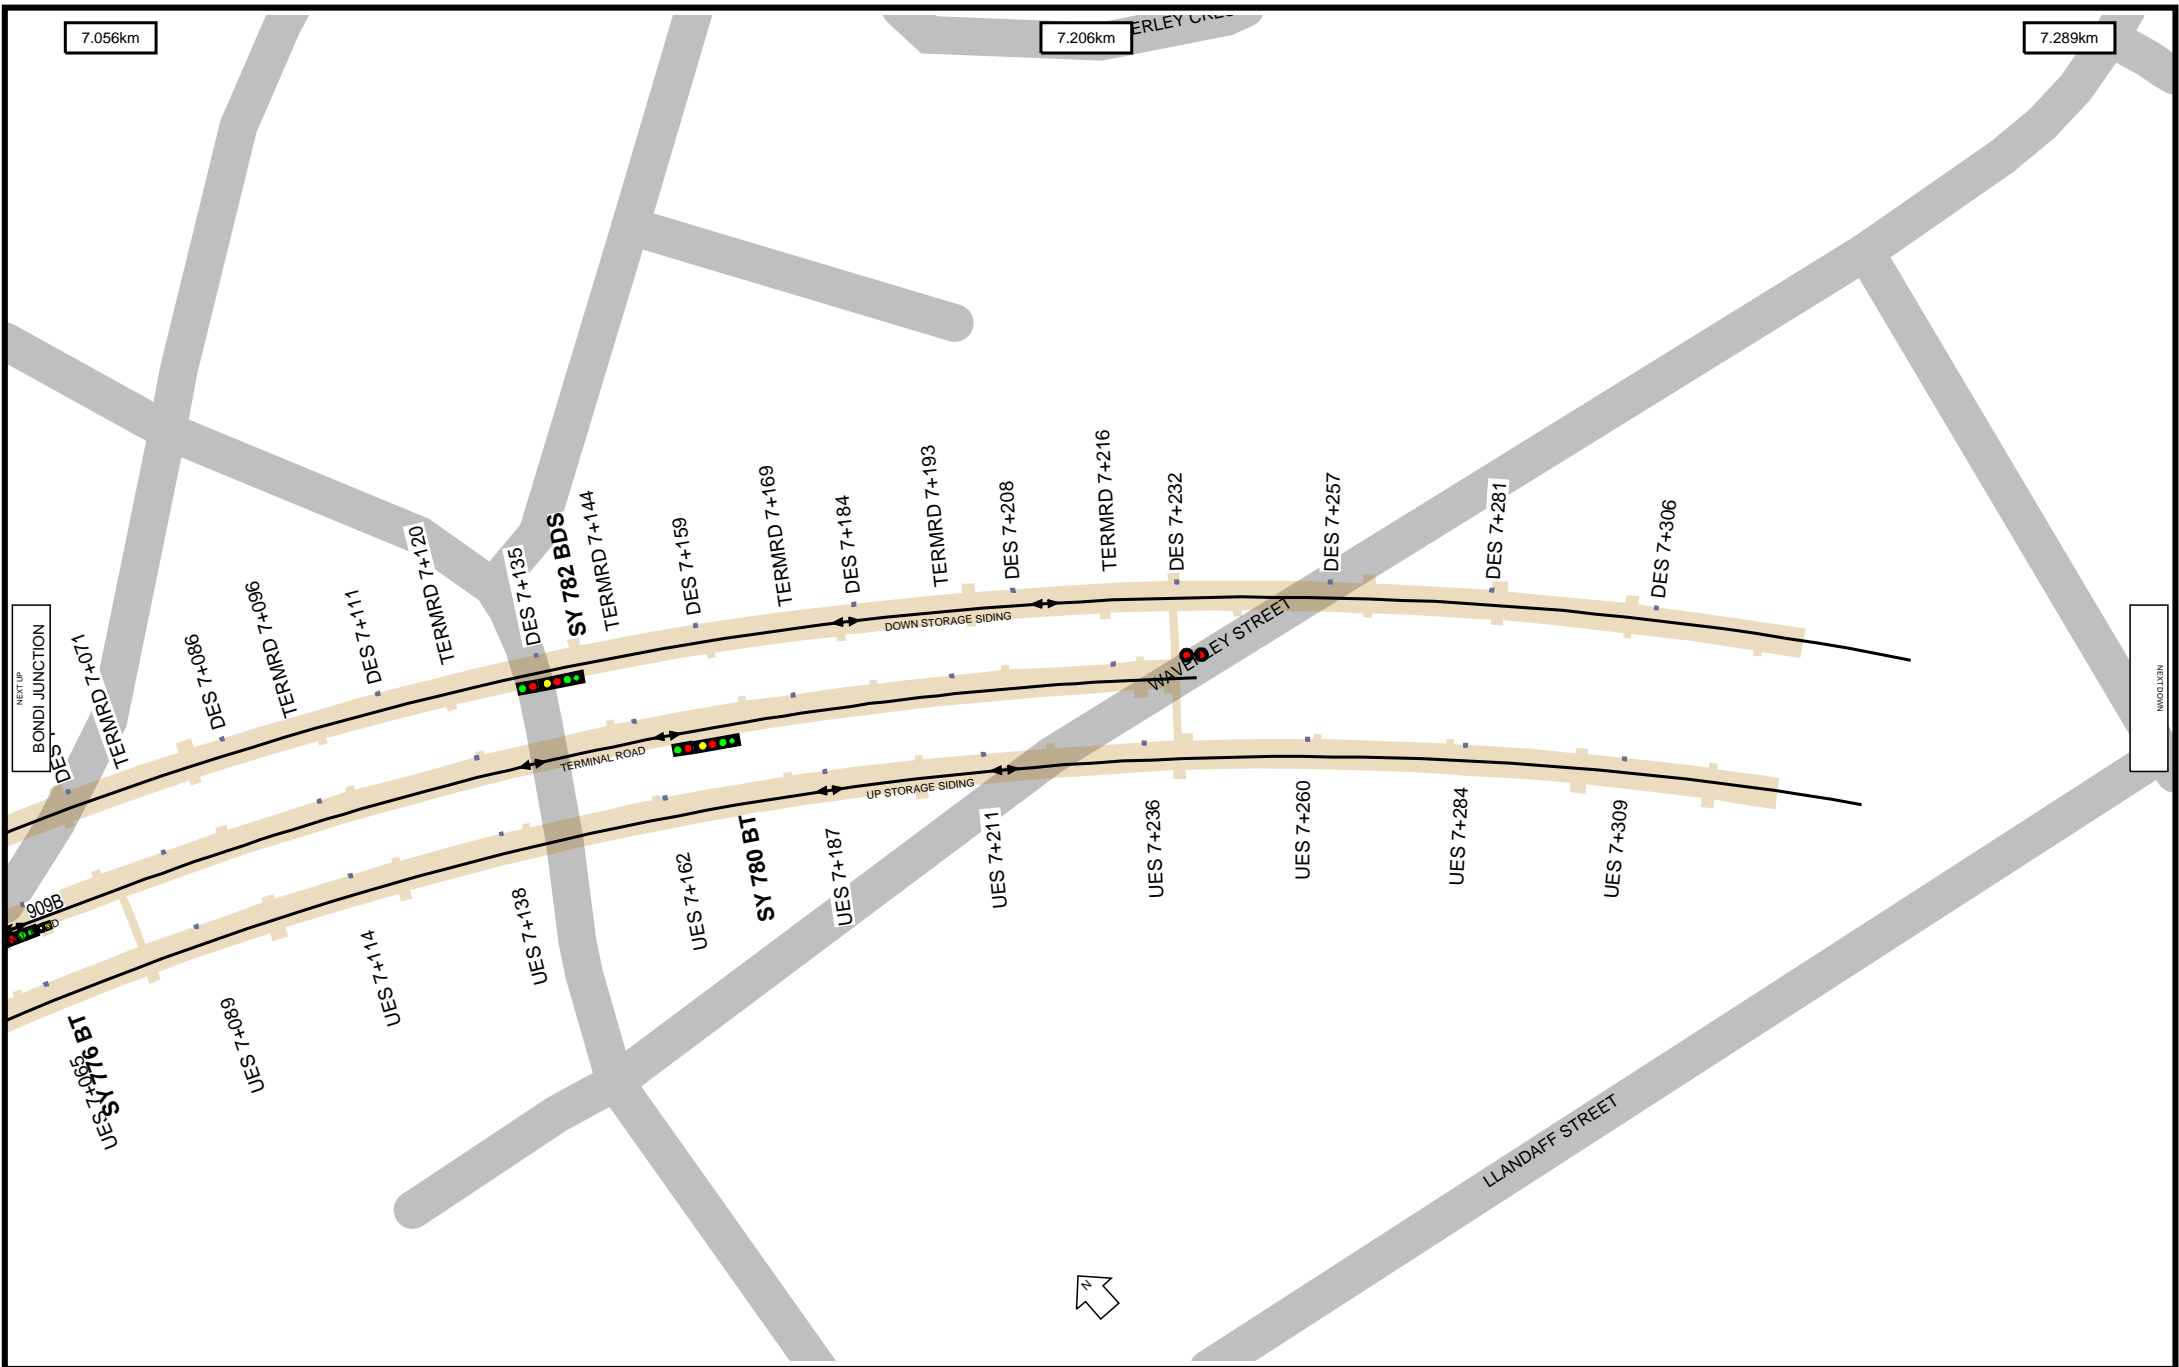

## Location Index

---


 





55 MARKET ST SYDNEY	4	WOOLLAHRA	11
ART GALLERY SUBSTATION	6		
ART GALLERY TRACTION SUBSTATION	6		
BONDI JCT	13		
BONDI JCT SCTN HUT	13		
CENTRAL	2		
CENTRAL ESR	2		
EDGECLIFF	10		
EDGECLIFF SUB STN	9		
EDGECLIFF TRACTION SUBSTATION	9		
HAY ST PUMPING STATION	3		
KINGS CROSS	7		
KINGS CROSS PUMPING STATION	8		
L1 477 PITT STREET SYDNEY	3		
L10 477 PITT STREET SYDNEY	3		
L11 477 PITT STREET SYDNEY	3		
L12 477 PITT STREET SYDNEY	3		
L13 477 PITT STREET SYDNEY	3		
L17 477 PITT STREET SYDNEY	3		
L18 477 PITT STREET SYDNEY	3		
L19 477 PITT STREET SYDNEY	3		
L2 477 PITT STREET SYDNEY	3		
L21 477 PITT STREET SYDNEY	3		
L25 477 PITT STREET SYDNEY	3		
L26 477 PITT STREET SYDNEY	3		
L27 477 PITT STREET SYDNEY	3		
L3 477 PITT STREET SYDNEY	3		
L4 477 PITT STREET SYDNEY	3		
L7 477 PITT STREET SYDNEY	3		
L8 477 PITT STREET SYDNEY	3		
L9 477 PITT STREET SYDNEY	3		
MARTIN PLACE	5		
MARTIN PLACE PUMPING STATION	5		
TOWN HALL	4		
TOWN HALL ES	4		
TOWN HALL NS	4		

## Bridge Index







---

CENTRAL PEDESTRIAN SUBWAY	2
DEVONSHIRE STREET PEDESTRIAN SUBWAY	2
EDDY AVENUE	2
EDDY AVENUE PEDESTRIAN SUBWAY	2
EDDY AVENUE TRAM BRIDGE	2
EDGECLIFF PEDESTRIAN SUBWAY	9
GLENMORE ROAD	9
HAY STREET	2
NEW MCLEAN STREET	10
RUSHCUTTERS BAY VIADUCT	9
SUBWAY (MULTI SERVICE TUNNEL)	2
WOOLLARAH VIADUCT	11
WOOLLOOMOOLOO VIADUCT	7

### Track & Point

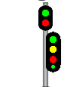-  Existing Track Centreline
-  Under Construction Track
-  Proposed Track
-  Turnout Point
-  Catch Point
-  Derail Point
-  Turntable


 
### Signal & Sign

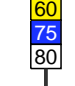-  Signal
-  Warning Light
-  Warning Light - Double
-  End Yard Limit Sign
-  Yard Limit Sign
-  Speed Sign




### Station

-  Platform

### Kilometre Post

-  Whole Kilometre Post
-  Half Kilometre Post

### Corridor Access

-  Access Gate
-  Pedestrian Access Gate
-  Access Road


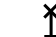
### Safety

-  Refuge







### Road

-  Public Road


### Level Crossing & Take Off

-  Level Crossing Boundary
-  Level Crossing Location


### Bridge

-  Overbridge
-  Underbridge
-  Rail Flyover
-  Rail Dive
-  Pedestrian Footbridge
-  Pedestrian Subway

### Tunnel

-  Tunnel Section Coverage

### Embankment

-  Embankment

### Cutting

-  Cutting

### Wall

-  Wall

### Culvert

-  Culvert




### Waterway

-  Waterway






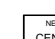

### Substation

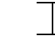-  Substation Boundary

### Overhead Wiring Structure

-  OHWS
-  OHWS Centreline
-  Wood Pole
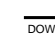
### Additional Map Features

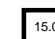-  Track Name & Direction Indicator
-  Maximum Train Entry Speed Indicator
-  Maximum Train Speed Change Indicator
-  Kilometrage Reference Indicator
-  Map Strip Join Indicator
-  Next Station Up
-  Next Station Down