

# Worksite Protection Planning Diagrams

Sydney Yard - Sydney Terminal to Redfern - M00

## Stations Covered

---

CENTRAL ELECTRIC	2
SYDNEY TERMINAL	2
CENTRAL ESR	2
MORTUARY	3
REDFERN	6

## Kilometrage References


---

0.012km	2
1.428km	6




Transport  
for NSW


The Legend, Issue Log (where applicable) and additional Indexes are available at the end of the book

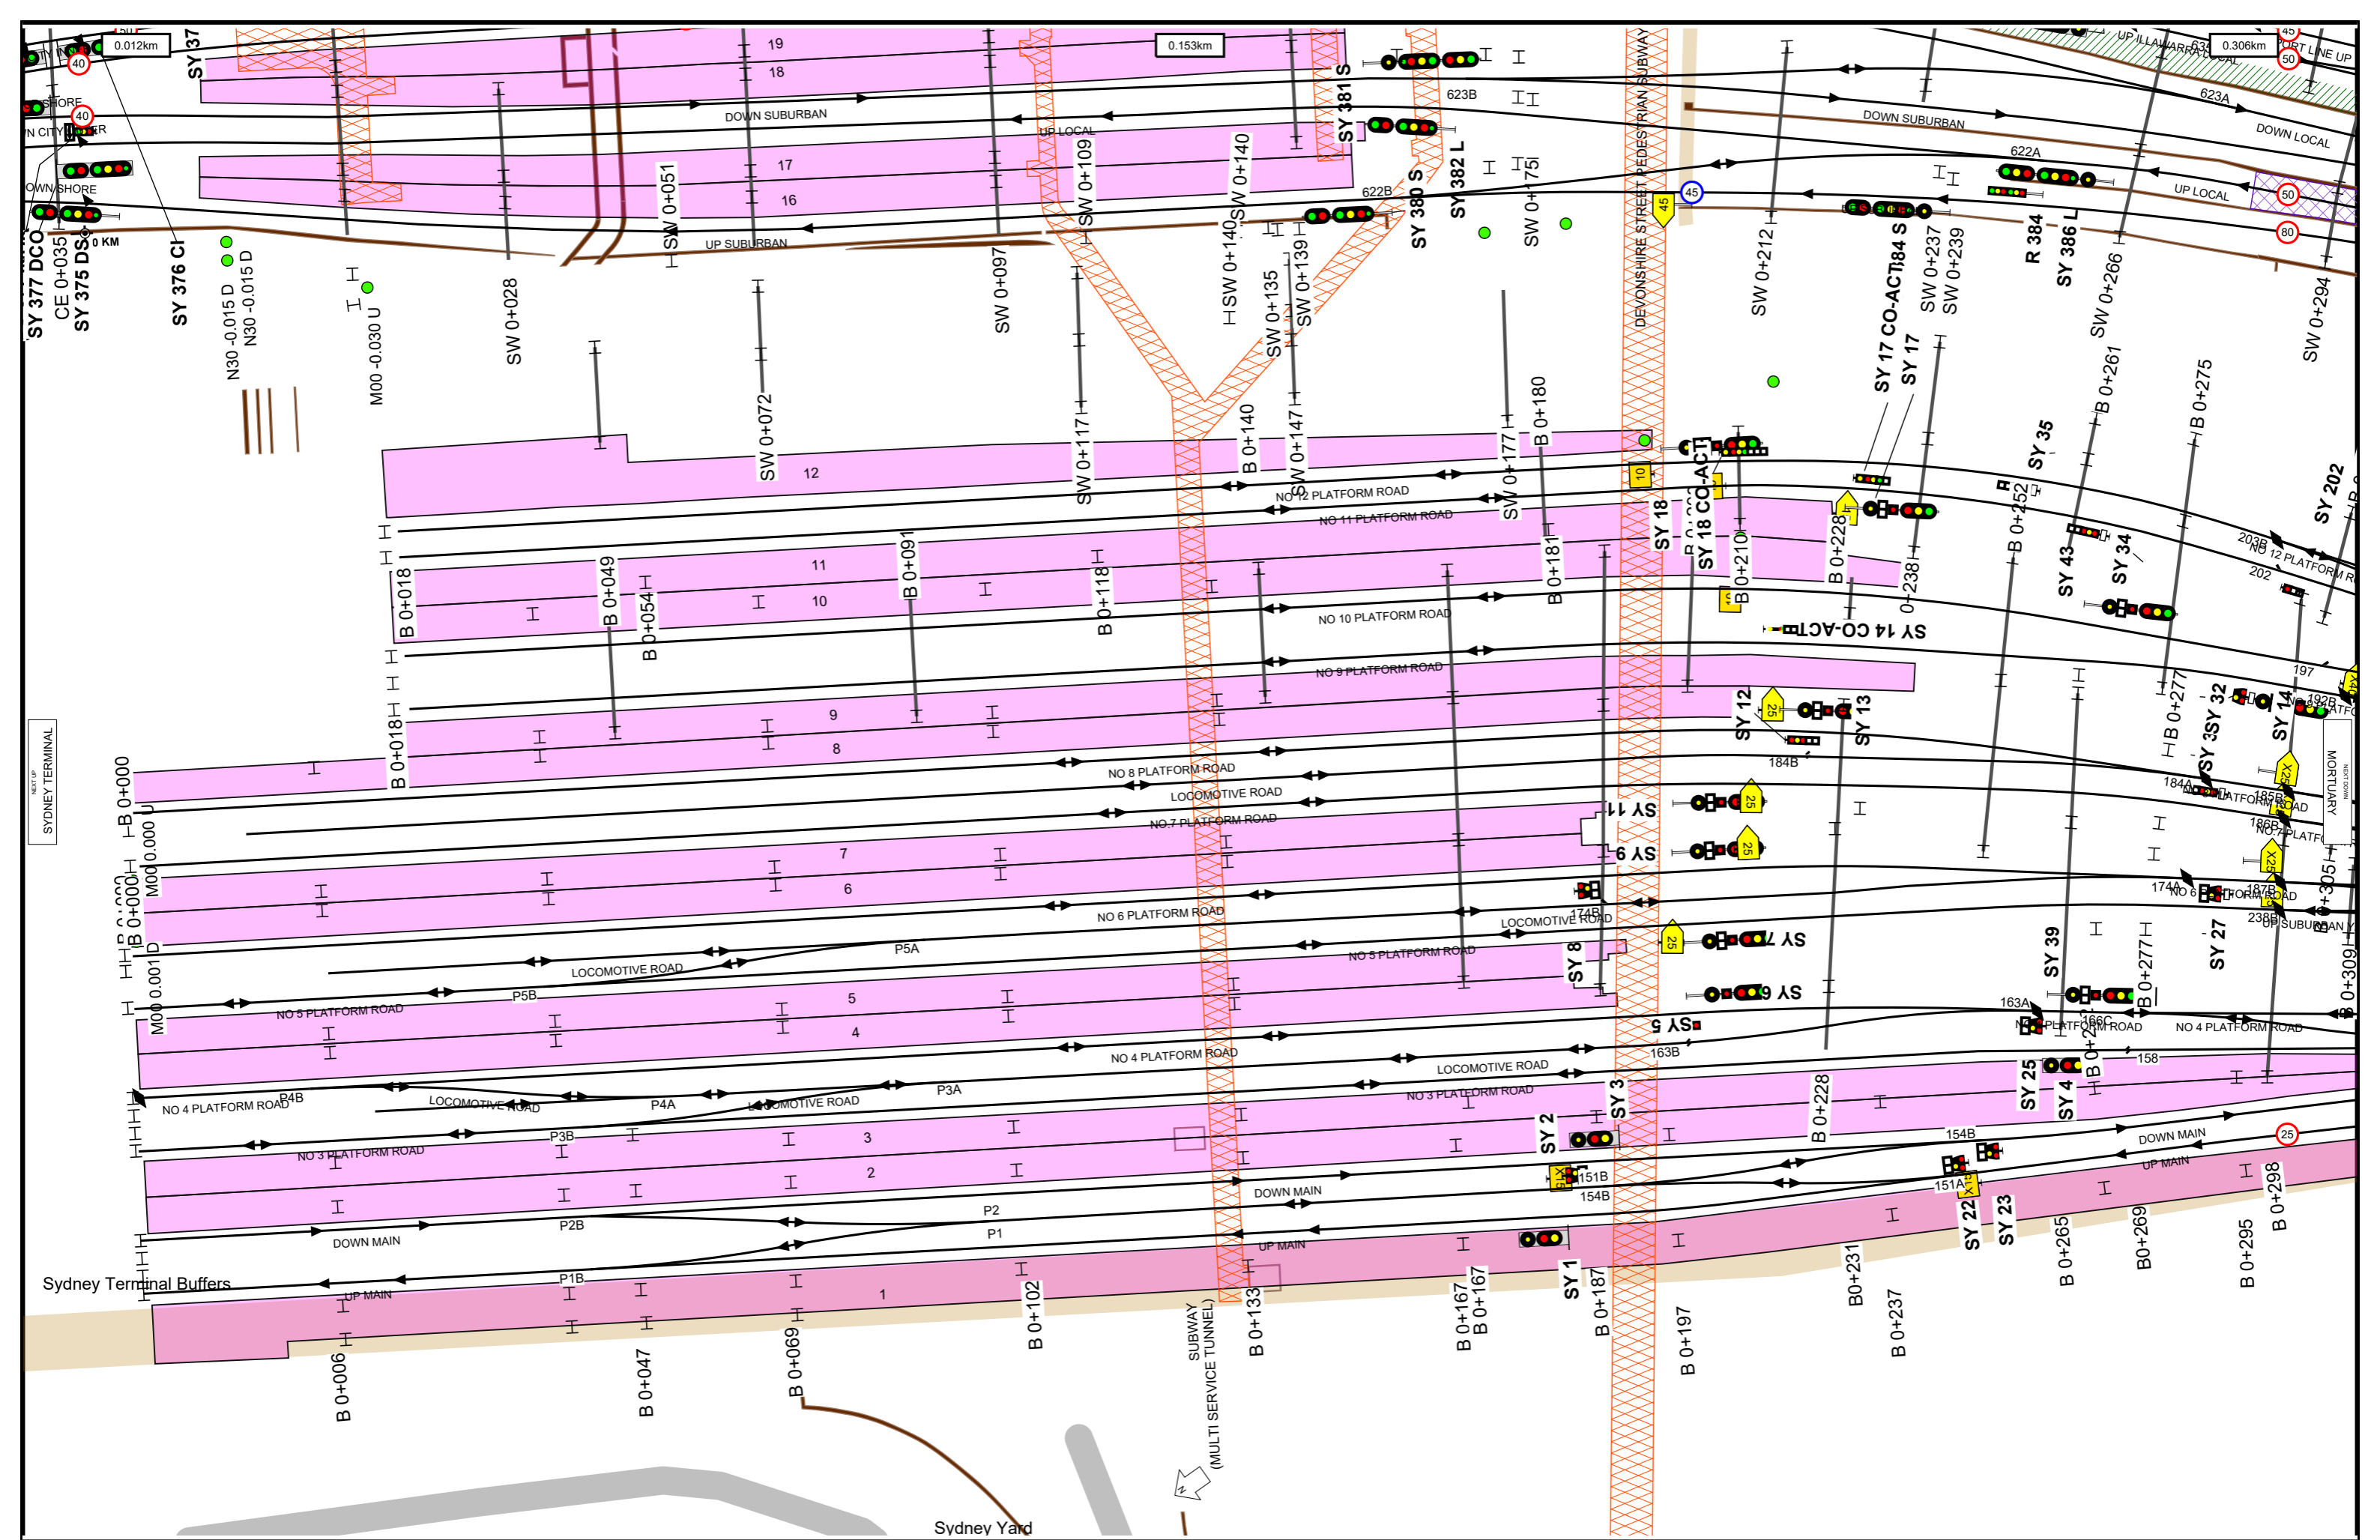




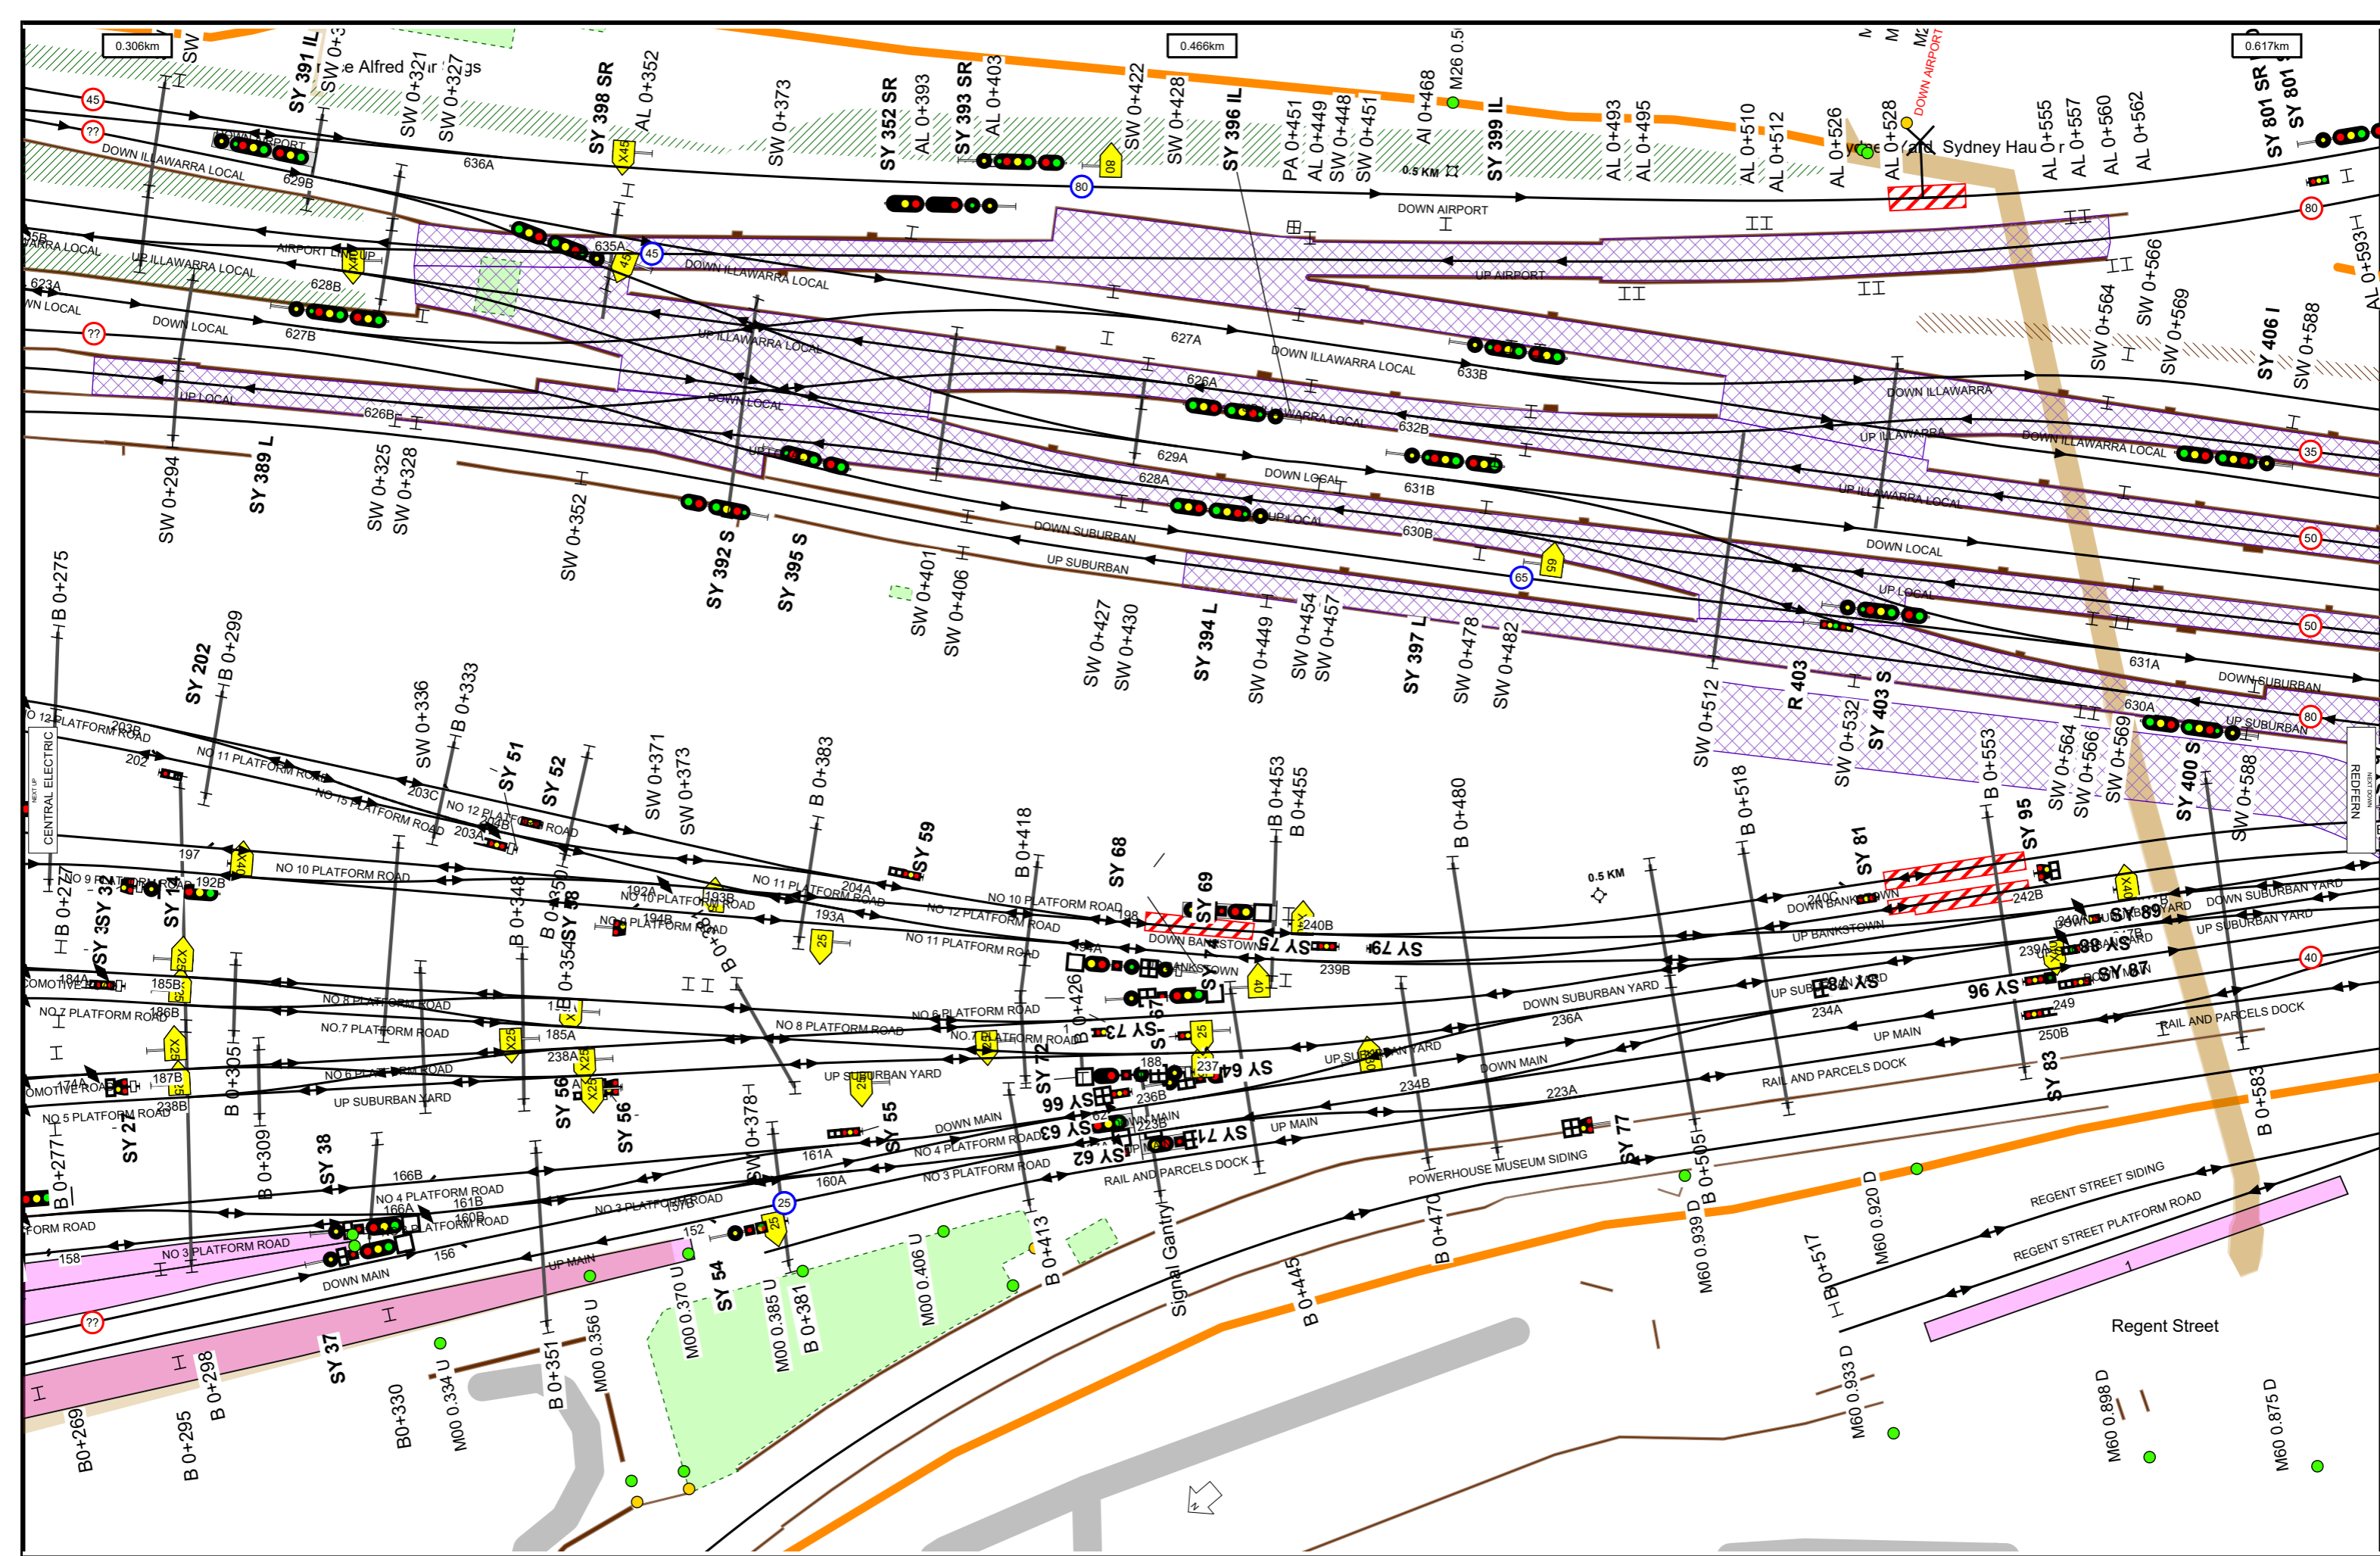




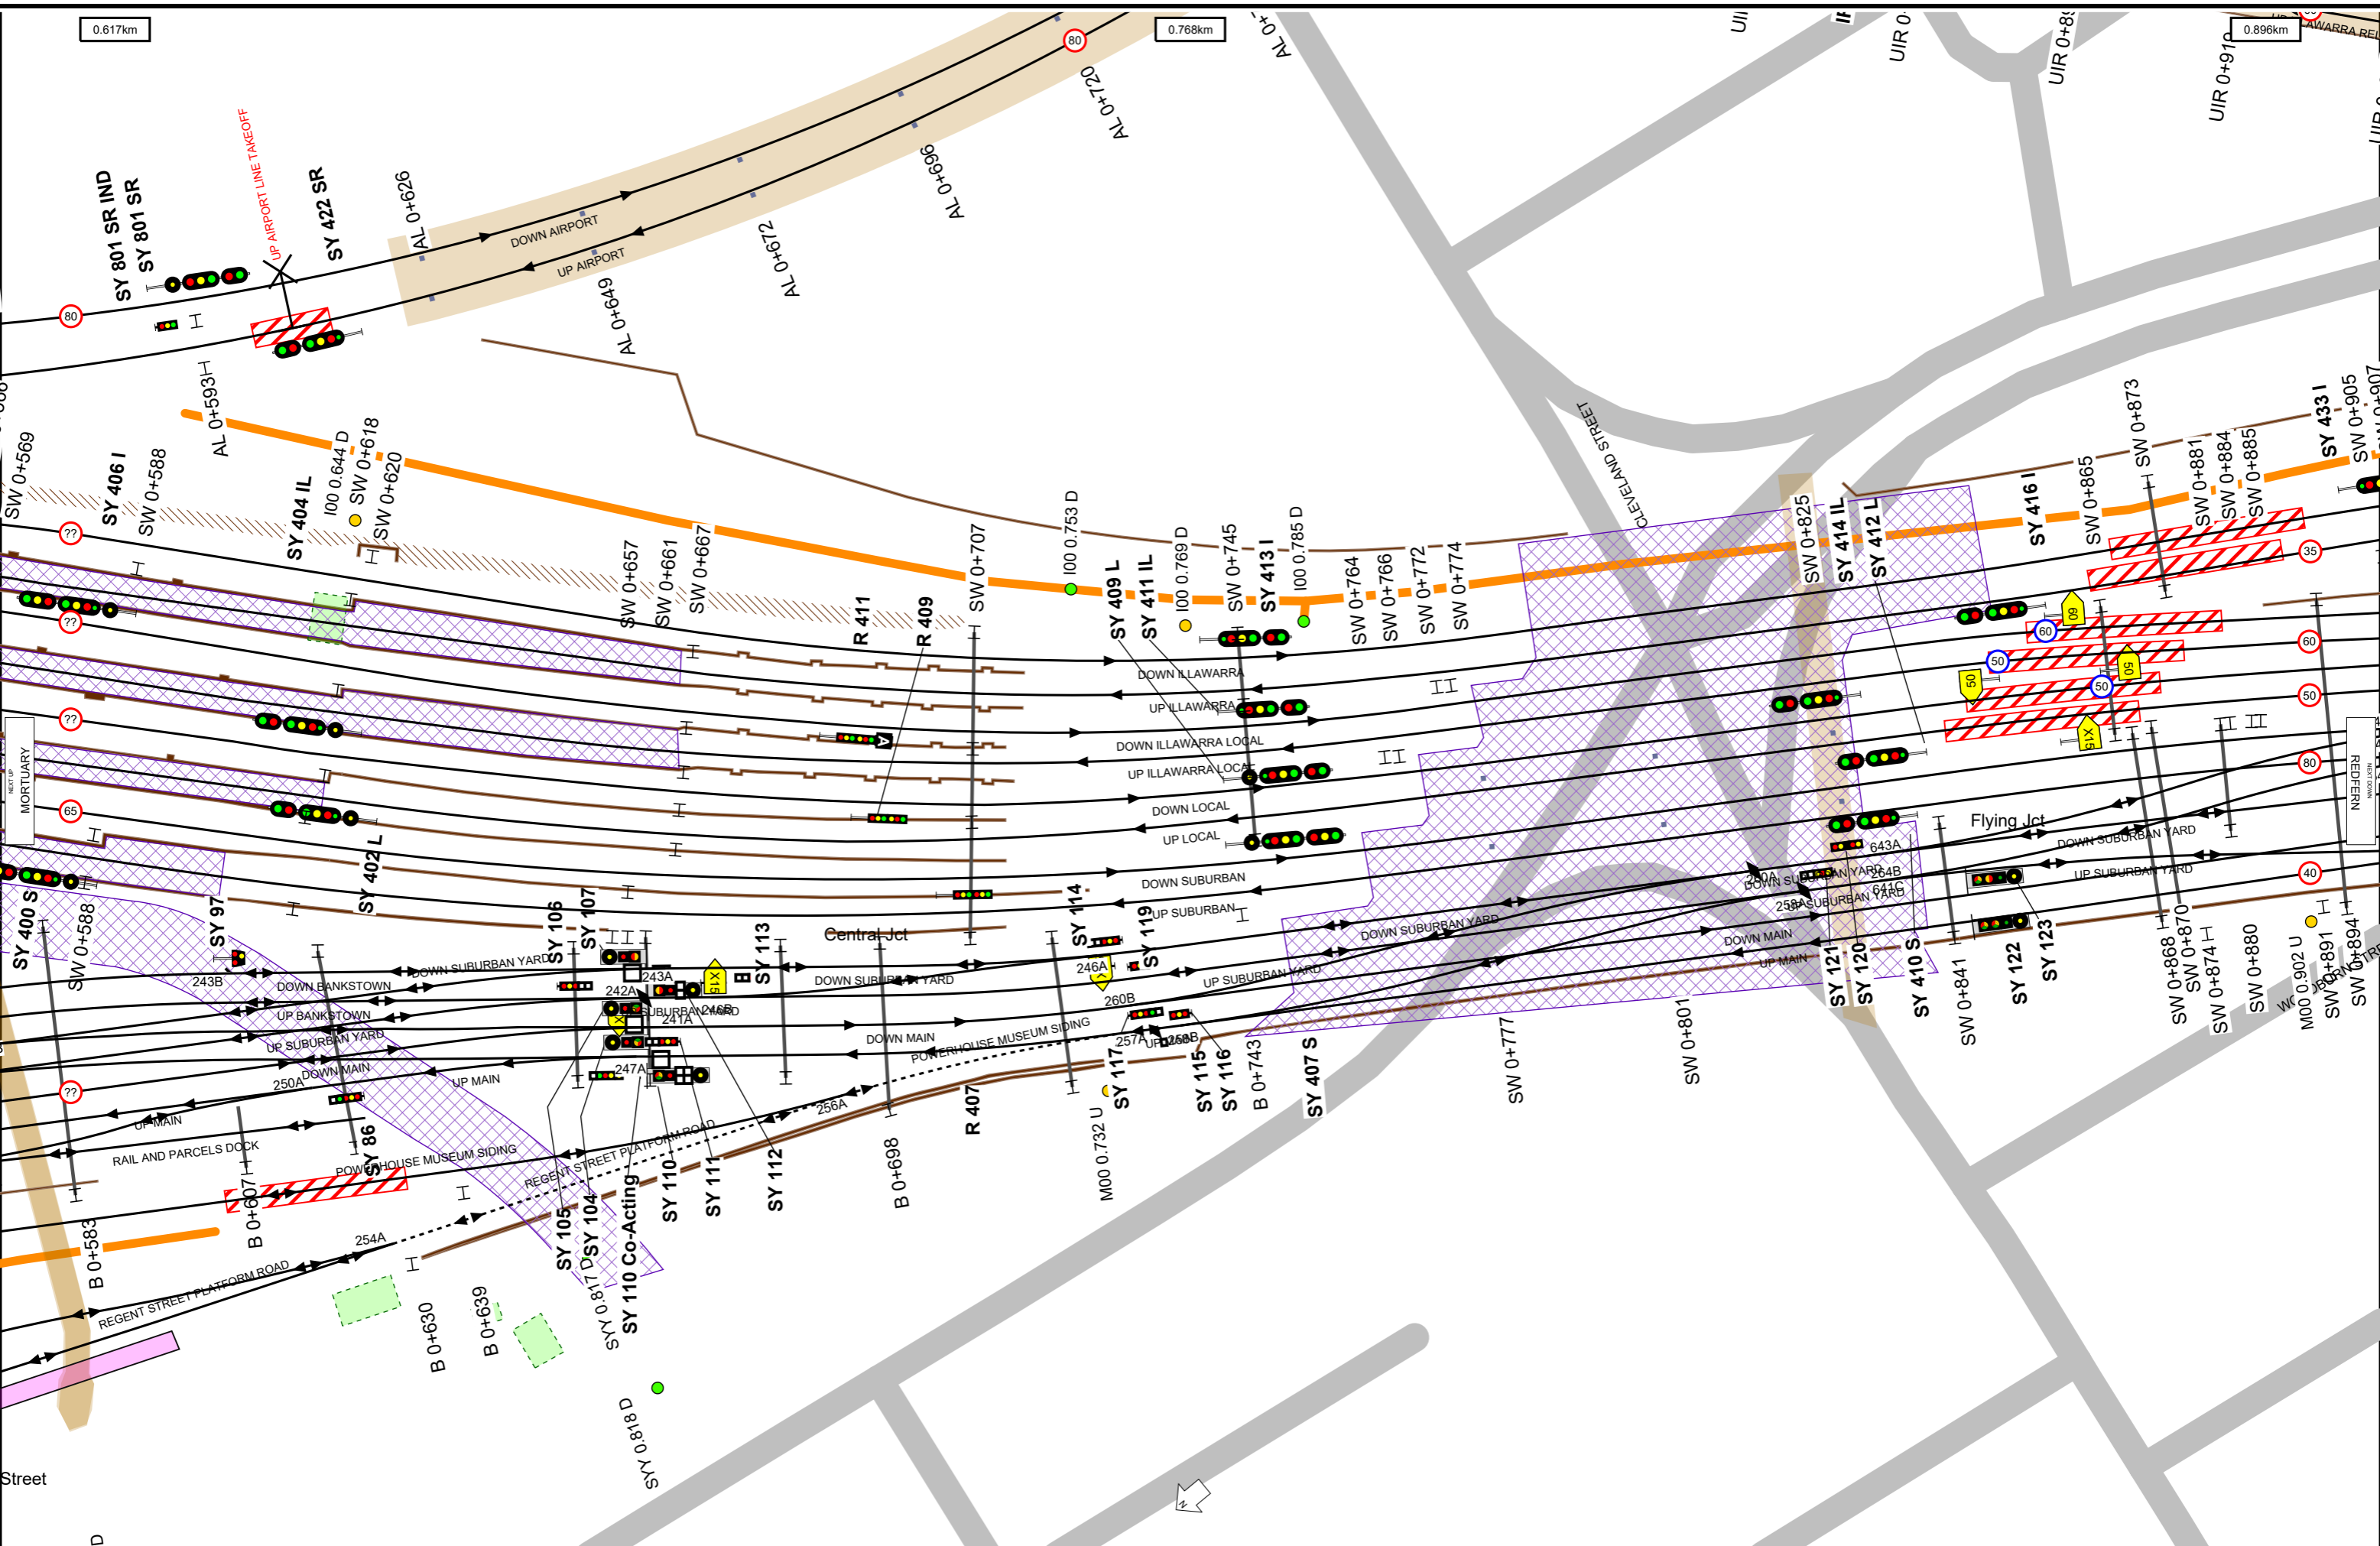

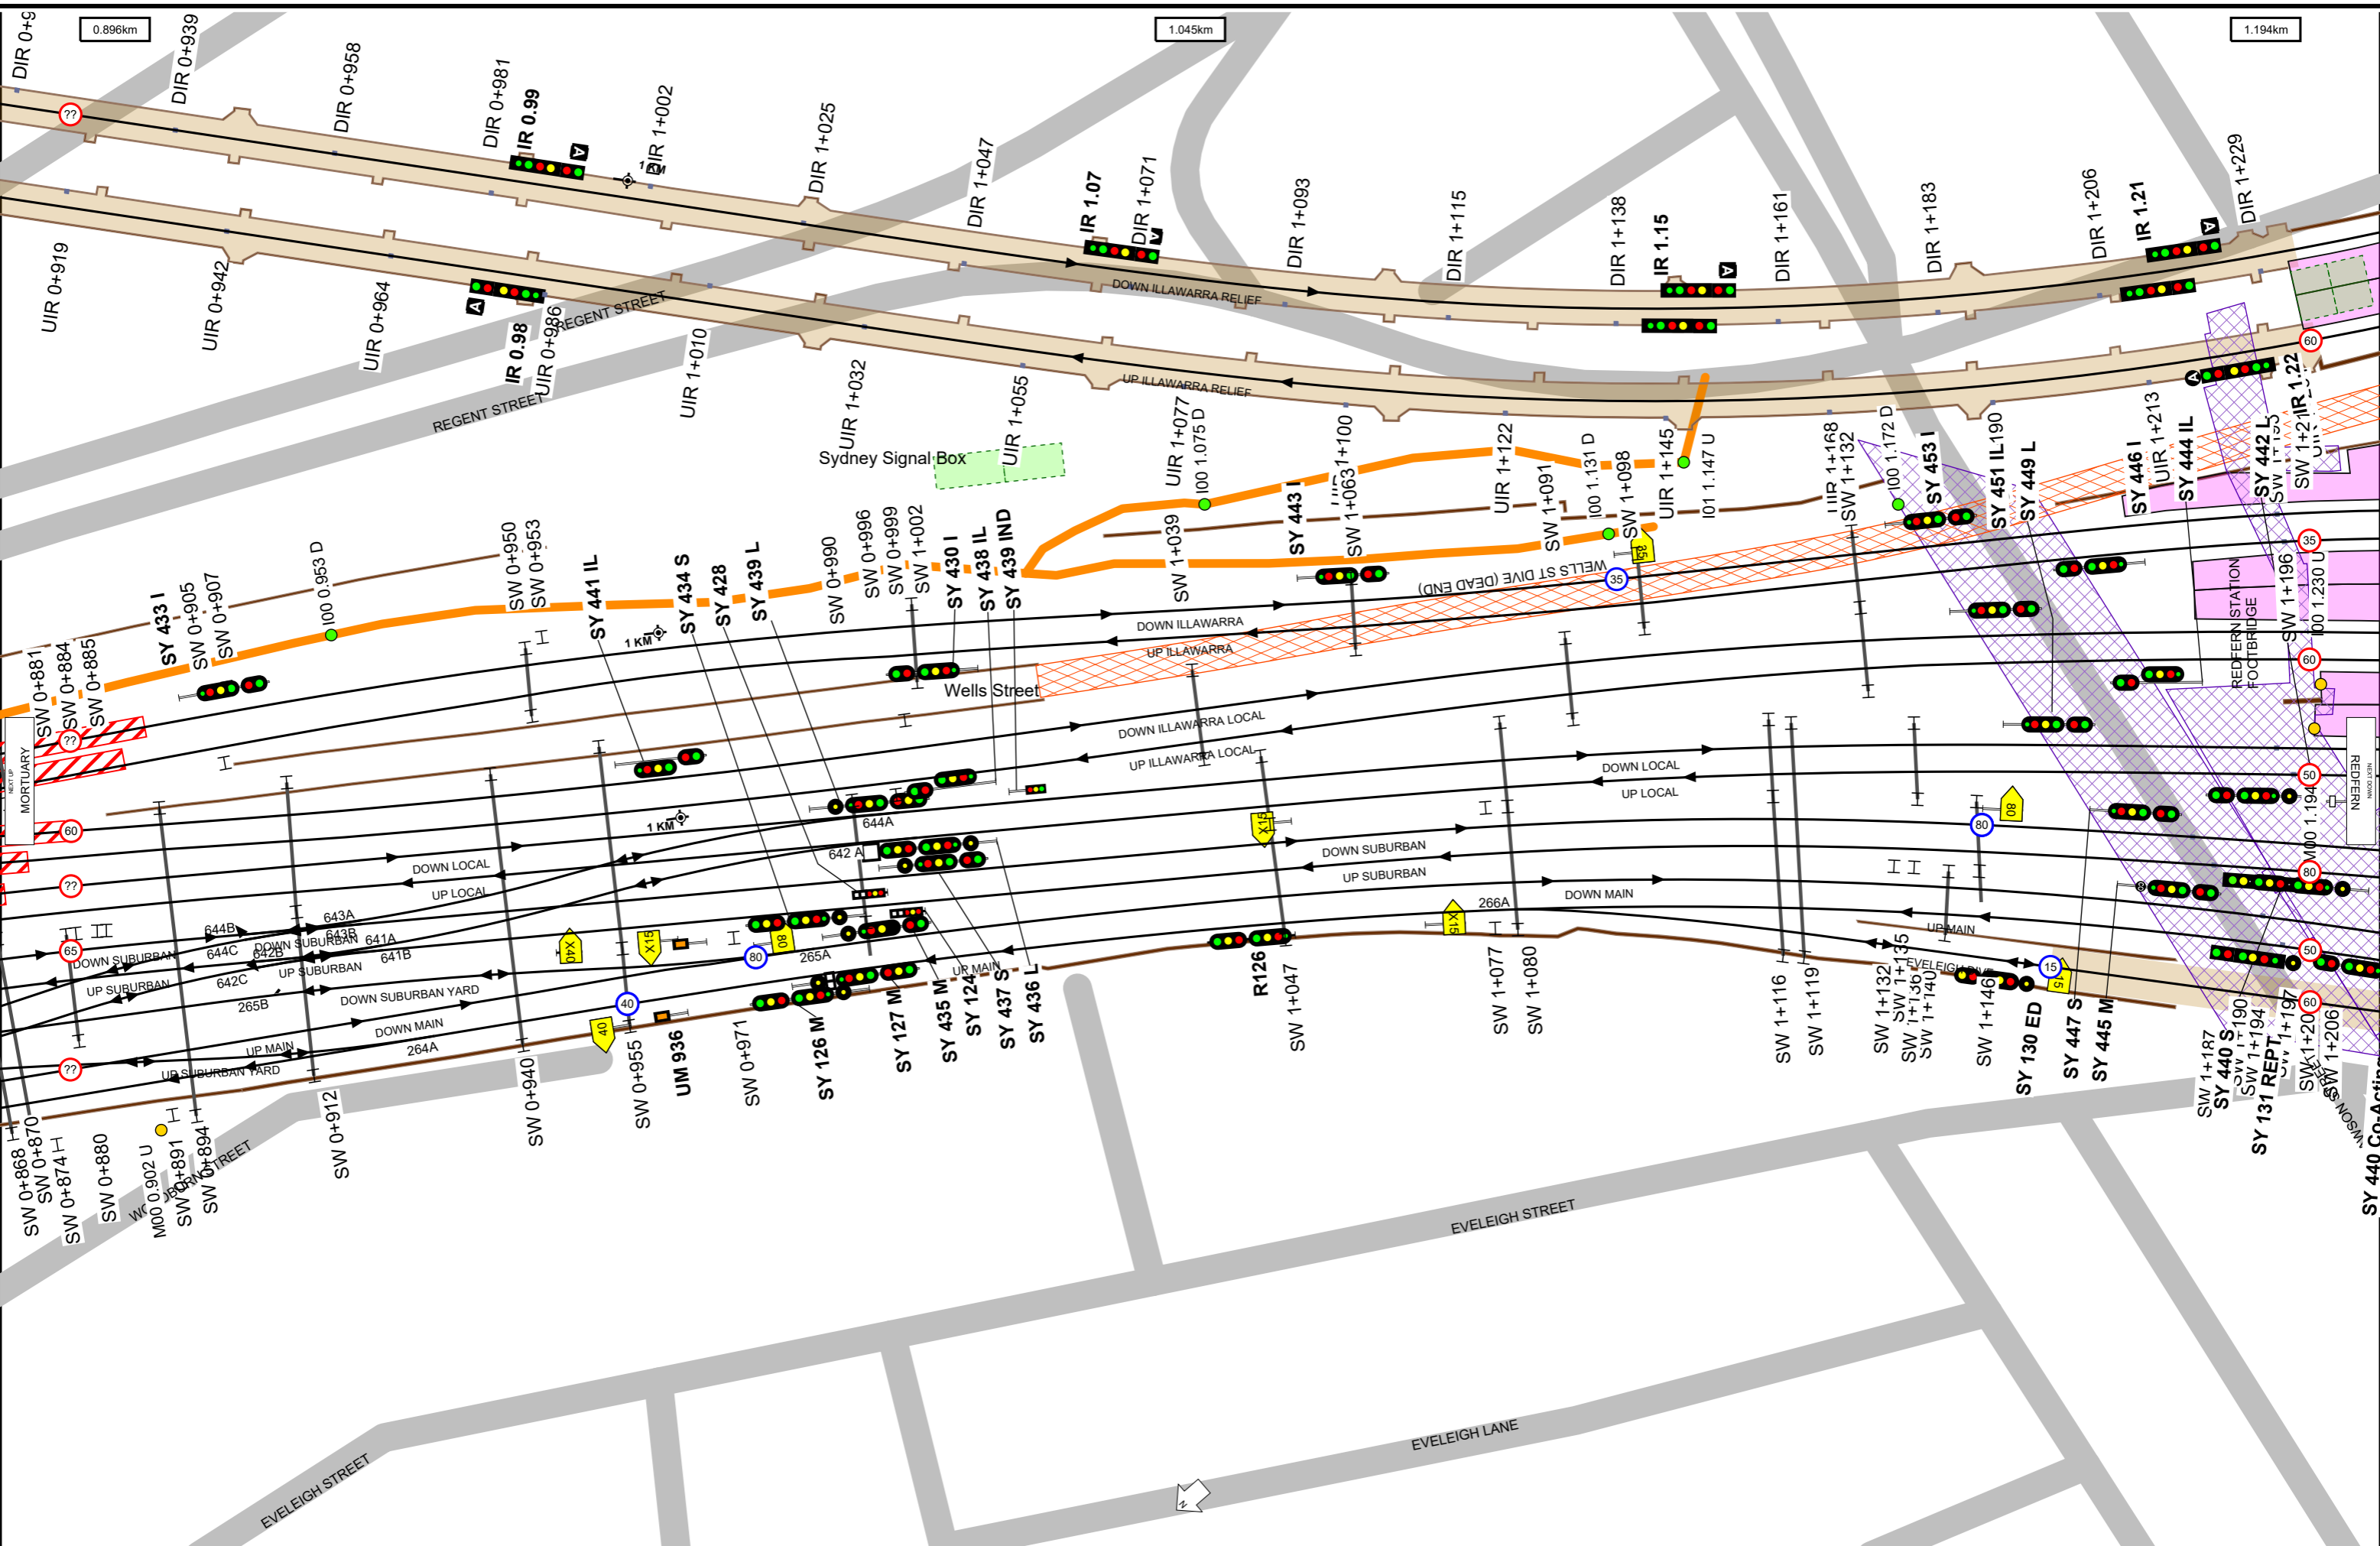



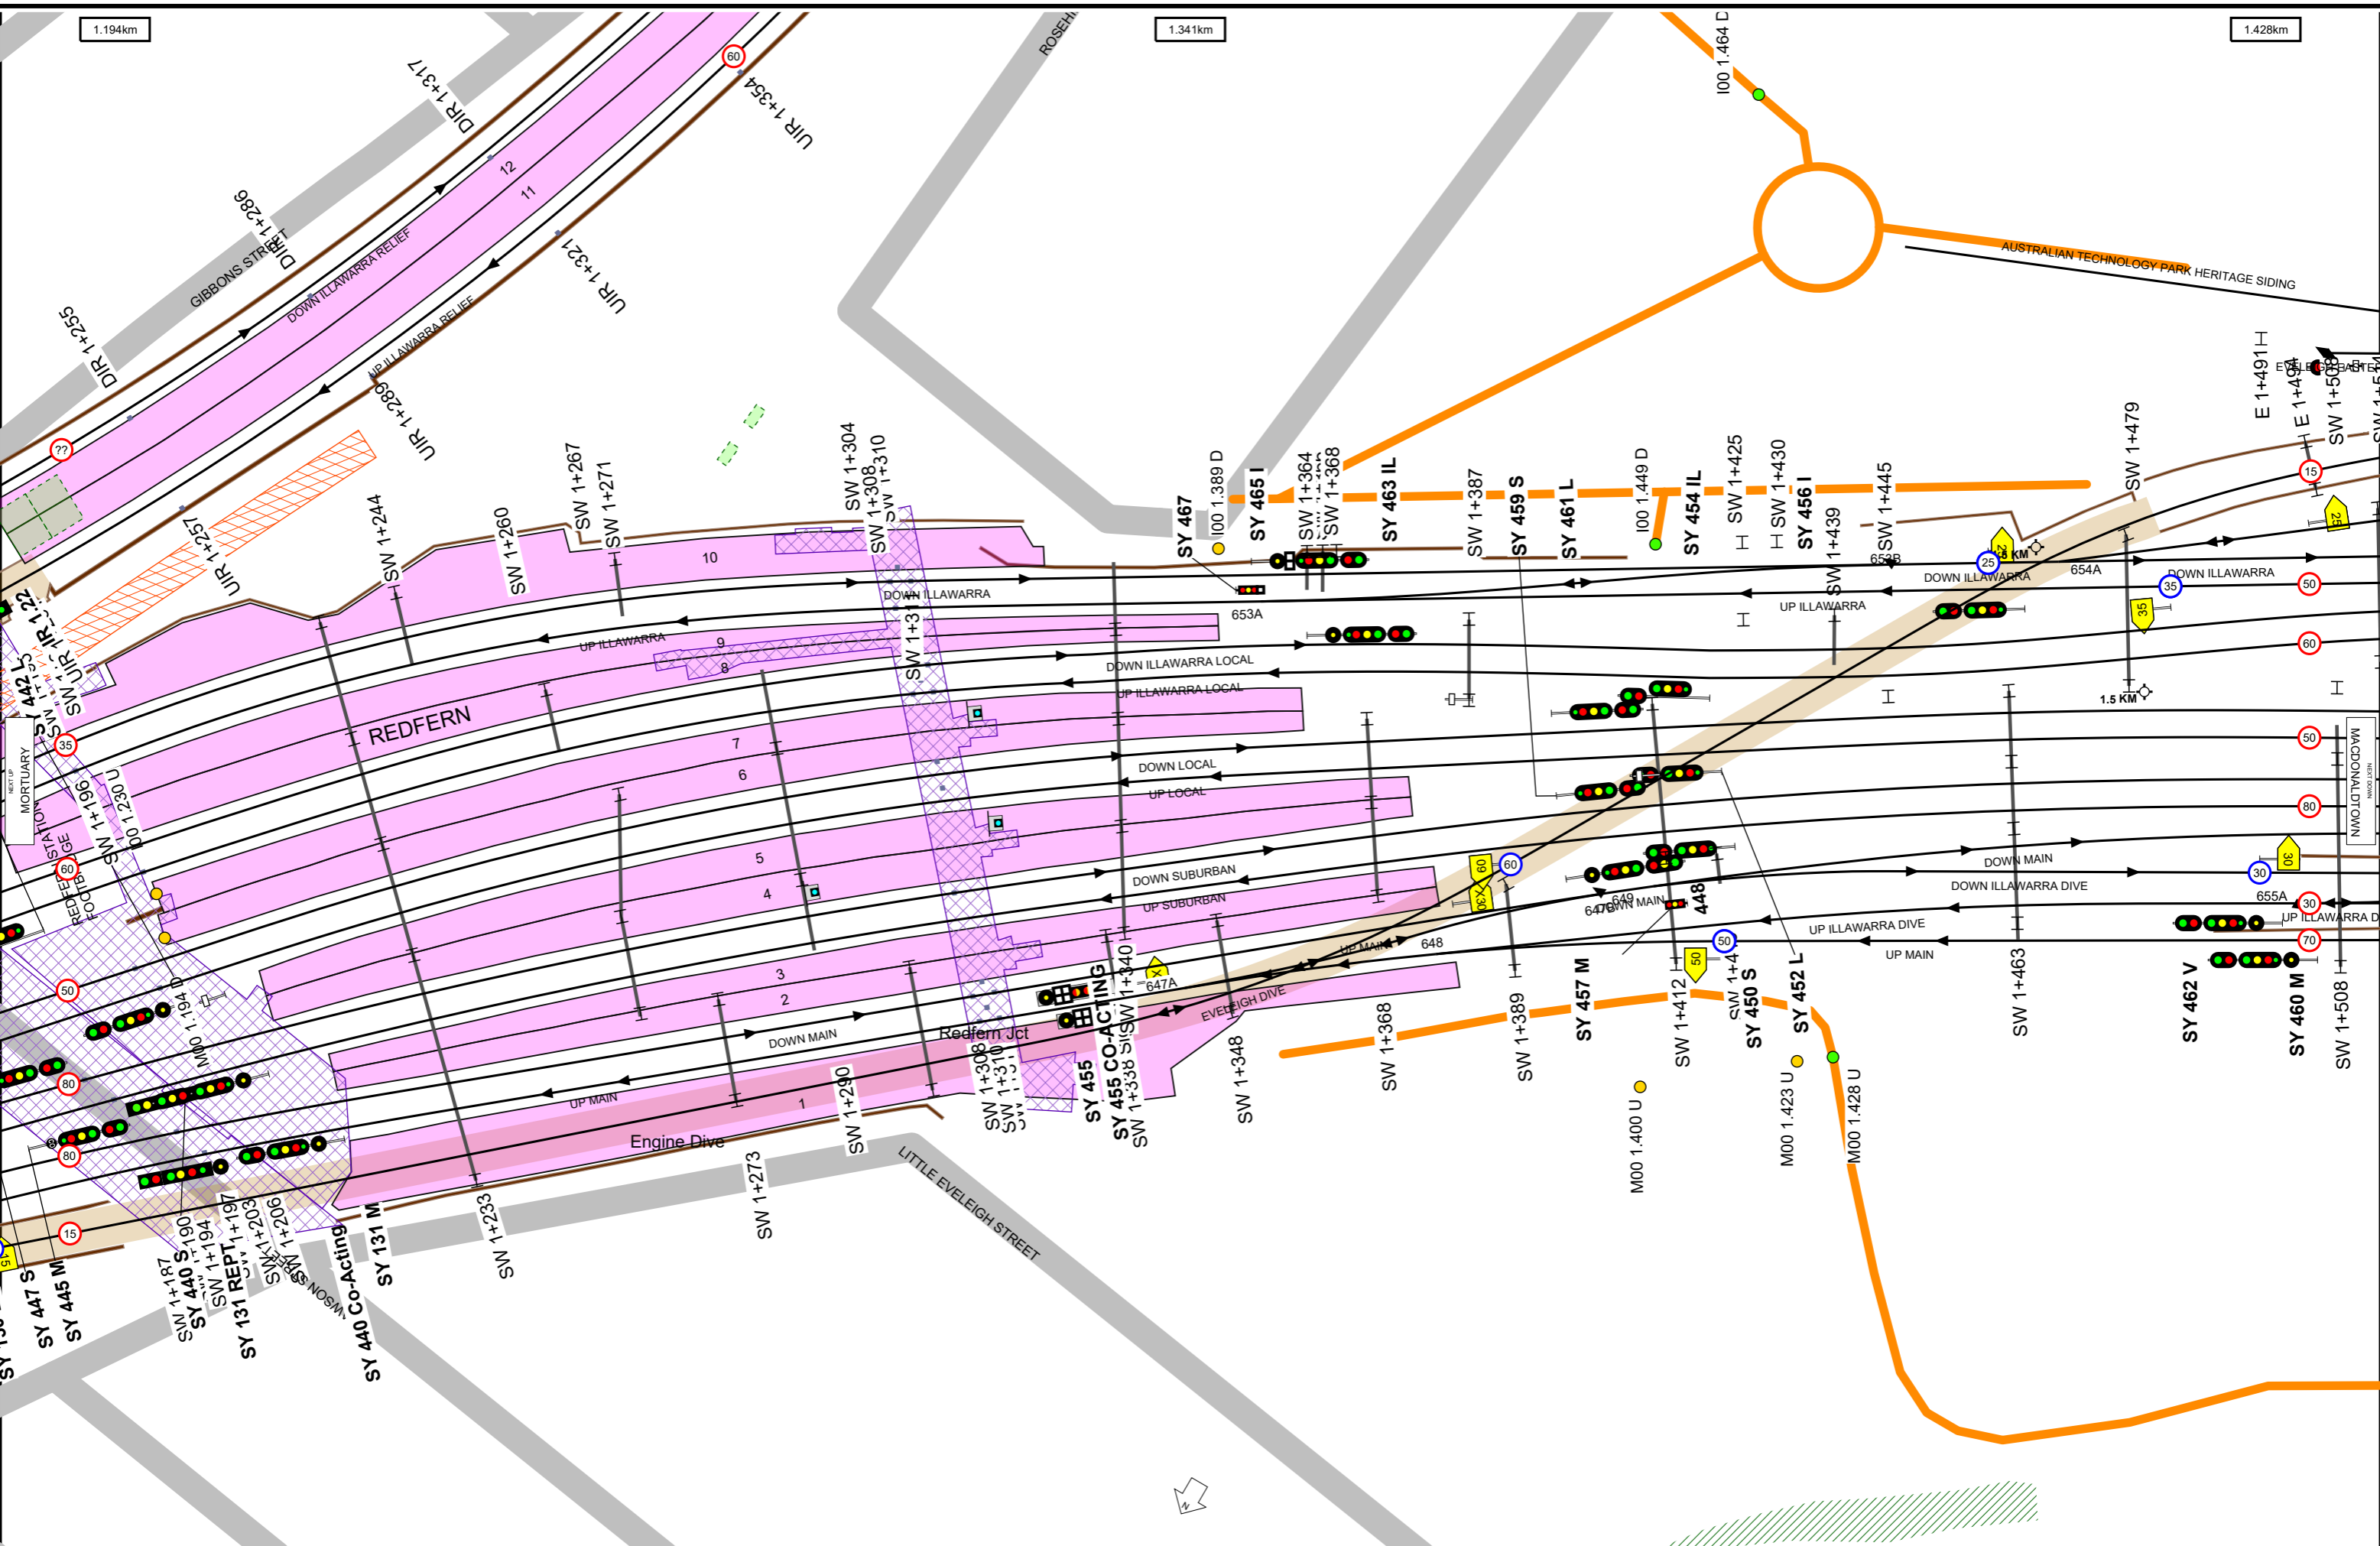

## Location Index

---

CENTRAL JCT	4
ENGINE DIVE	6
FLYING JCT	4
LEE STREET TRACTION SUBSTATION	3
MORTUARY STN	3
PRINCE ALFRED CAR SDGS	3
REDFERN	6
REDFERN ESR	6
REDFERN JCT	6
REDFERN SUB STN	5
REGENT STREET	3
SYDNEY SIGNAL BOX	5
SYDNEY TERMINAL	2
SYDNEY TERMINAL BUFFERS	2
SYDNEY YARD	2
SYDNEY YARD SYDNEY HAUL CR	3
WELLS STREET	5

## Bridge Index

---

CENTRAL FLYOVERS 1	3
CENTRAL FLYOVERS 2	3
CENTRAL FLYOVERS 3	3
CENTRAL FLYOVERS 4	3
CENTRAL PEDESTRIAN SUBWAY	2
CLEVELAND STREET	4
DEVONSHIRE STREET PEDESTRIAN SUBWAY	2
EDDY AVENUE TRAM BRIDGE	2
LAWSON STREET	5
PROPOSED SOUTHERN CONCOURSE	6
REDFERN STATION FOOTBRIDGE	5
REGENT ST TO POWERHOUSE MUSEUM	3
SUBWAY (MULTI SERVICE TUNNEL)	2
SYDNEY YARD ACCESS BRIDGE	3
WELLS ST DIVE (DEAD END)	5



**Track & Point**

- Existing Track Centreline
- Under Construction / Service Withdrawn
- Proposed Track
- Turnout Point
- Catch Point
- Derail Point
- Turntable

**Signal & Sign**

- Signal
- Warning Light
- Warning Light - Double
- End Yard Limit Sign
- Yard Limit Sign
- Speed Sign

**Station**

- Platform

**Kilometre Post**

- Whole Kilometre Post
- Half Kilometre Post

**Corridor Access**

- Access Gate
- Pedestrian Access Gate
- Access Road

**Safety**

- Refuge

**Road**

- Public Road

**Level Crossing & Take Off**

- Level Crossing Boundary
- Level Crossing Location

**Bridge**

- Overbridge
- Underbridge
- Rail Flyover
- Rail Dive
- Pedestrian Footbridge
- Pedestrian Subway

**Tunnel**

- Tunnel Section Coverage

**Embankment**

- Embankment

**Cutting**

- Cutting

**Wall**

- Wall

**Culvert**

- Culvert

**Waterway**

- Waterway

**Substation**

- Substation Boundary

**Overhead Wiring Structure**

- OHWS
- OHWS Centreline
- Wood Pole

**Additional Map Features**

- Track Name & Direction Indicator
- Maximum Train Entry Speed Indicator
- Maximum Train Speed Change Indicator
- Kilometrage Reference Indicator
- Map Strip Join Indicator
- Next Station Up
- Next Station Down