

41

weekly notice

Monday, 06 October 2025

Sunday, 12 October 2025

RailSafe



See online for all Safeworking Information

www.railsafe.org.au

Safeworking information, including Weekly Notices and SAFE Notices, is available on the RailSafe website.

By accessing Weekly Notices and SAFE Notices online, you will receive safety information more quickly. Weekly Notices remain on the RailSafe website for two years; Permanent and Temporary SAFE Notices remain online as long as they are current.

Anyone needing back issues of Weekly Notices and SAFE Notices should contact the Network Rules unit.

If you are outside Sydney Trains, you can reach the RailSafe website via the following address:

www.railsafe.org.au

Other Safeworking documents, such as Network Rules, Network Procedures, Network Local Appendices, Safeworking Policies, SafeTracks flyers, and contractor information are also available online.

**Director Network Standards, Systems and Quality
Sydney Trains**

CONTENTS

PUBLICATION DEADLINES AND SUBMISSION OF ARTICLES	4
REGIONAL INFRASTRUCTURE UPGRADES – NEW INTERCITY FLEET PROJECT CENTRAL COAST LINE - REMOVAL OF "8V" SIGNS AT TASCOTT AND KOOLEWONG STATION	5
COWAN (NORTH) – 66A/B TURNOUT RENEWALS (DIAGRAM)	6
SHELLHARBOUR STATION – TOC UPDATE	7
STATUS OF TOM NOTICES	8
STATUS OF PERMANENT SAFE NOTICES	10
STATUS OF NETWORK MANUALS AND FORMS	11
DISTRIBUTION OFFICERS	13

PUBLICATION DEADLINES AND SUBMISSION OF ARTICLES

Dates of the next four Weekly Notices and deadlines for articles are:

<i>Weekly Notice</i>	<i>For Week</i>	<i>Deadline</i>
42	13/10/2025 – 19/10/2025	16/09/2025
43	20/10/2025 – 26/10/2025	23/09/2025
44	27/10/2025 – 02/11/2025	30/09/2025

06

To meet printing and distributing schedules, articles for a Weekly Notice must be received by its deadline.

Articles submitted after a deadline will be published in the next issue of the Weekly Notice. This may result in information not being distributed in time for it to be acted upon.¹

When submitting articles, please include your name, position title, telephone numbers and email address at the end of the articles as shown below:

Steve Swanson

Network Rules Specialist

Tel: 0428416505

Email: stephen.swanson@transport.nsw.gov.au

REGIONAL INFRASTRUCTURE UPGRADES – NEW INTERCITY FLEET PROJECT CENTRAL COAST LINE - REMOVAL OF “8V” SIGNS AT TASCOTT AND KOOLEWONG STATION

Commencing at 0200 hours on Saturday, **25 October 2025**, and continuing until 1700 hours on Sunday, 26 October 2025, the following works will be carried out the below works.

- The existing Koolewong (Platform 2 Down) “8V” carmarker at approx. 75.018km will be removed
- The existing Tascott (Platform 2 Down) “8V” carmarker at approx. 77.103km will be removed

VER 12092025

Nilesh Patel

Design Manager, T4T

Mob: 0423 797 139

Email: npatel2@TransforT.com.au

Shannon Jarvis

Construction Manager, T4T

Mob: 0408 450 523

Email: sjarvis@TransforT.com.au

COWAN (NORTH) – 66A/B TURNOUT RENEWALS

Commencing at 0200 hours on **Saturday, 25 October 2025**, and continuing until 0200 hours on Monday, 27 October 2025, the following works will be carried out:

- 66A points on the Up Main North will be renewed and relocated approximately 3.6m towards country and renamed as C66A.
- 66B points on the Down Main North will be renewed and relocated approximately 3.5m towards Sydney and renamed as C66B.
- C66A & C66B points will be fitted with a Siemens D84M MKIII point machine with an in-bearer Spherolock arrangement.
- Existing 66 ESML on Down Main North will be removed.
- New C66 EOL will be installed and commissioned.

A Drivers Diagram showing the new arrangement appears in this Weekly Notice.


VER10042025
DIAGRAM VER10042025

Patricia Roser

Signalling Commissioning Manager, Sydney Trains
Major Works
Engineering & Maintenance
Mobile: 0438 461 351
Email: patricia.rosier@transport.nsw.gov.au

RajaSekhar Katta

Signal Design Engineer
JMDR
Mobile: 0469 719 542
Email: rajasekhar.katta@jmdr.com

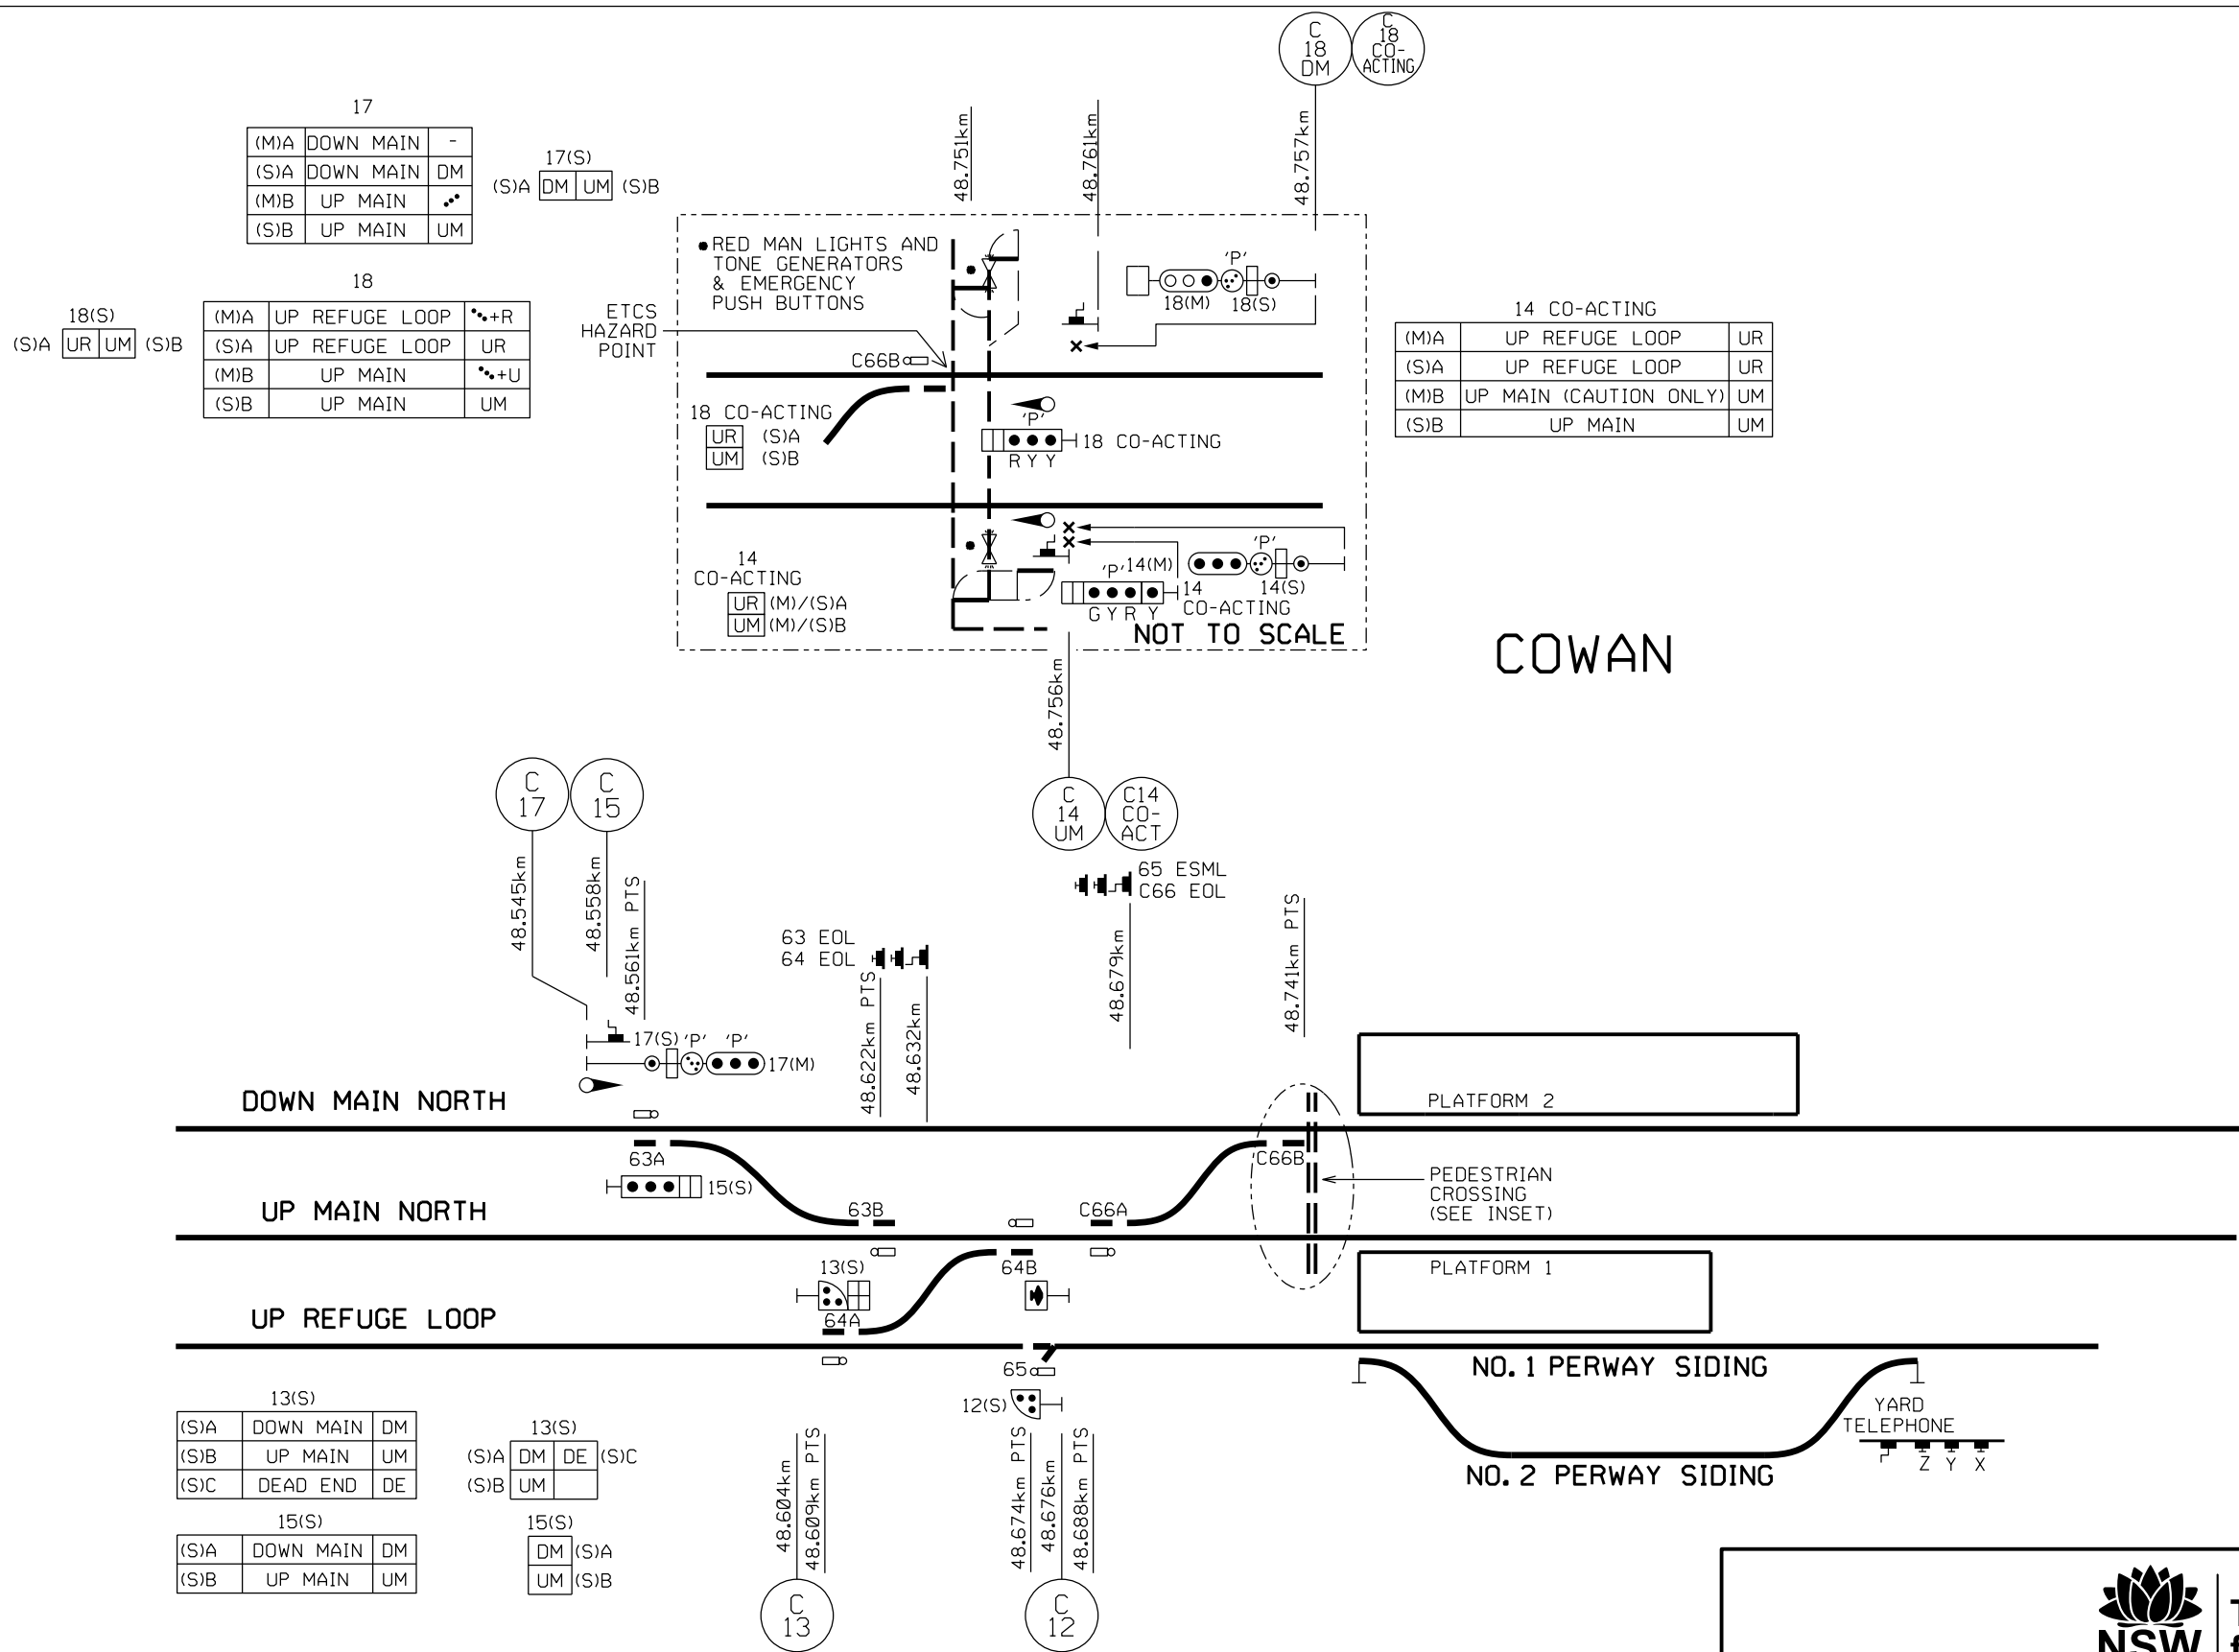

NOT TO SCALE



COWAN
66A/B TURNOUT RENEWAL
DRIVERS DIAGRAM

SHELLHARBOUR STATION – TOC UPDATE

On **6 October 2025**, the TOC will be updated to reflect the trackside locations of the following speed signs. There will be no changes to speed signs on site.

Unanderra to Bomaderry

	KILOM- ETRAGE	DOWN			UP		
		GENERA L	MEDIU M	HIGH	GENERA L	MEDIU M	HIGH
Existing	108.887	SHELLHARBOUR JUNCTION					
Remove	108.890	60	60	60		On Loop	
Remove	108.890		On Loop		X60	51B Points	
Insert	109.119	60	60	60		On Loop	
Insert	109.119		On Loop		X60	51B Points	
Existing	110.657	DUNMORE (NOT IN SERVICE)					
Existing	110.860		On Loop		60	60	60
Existing	110.950		52B Points		X35	..	..
	111.668	80	80	80	..	..	..

Cameron Ly

Principal Track Design Engineer, Engineering System Integrity

Email: Cameron.Ly@transport.nsw.gov.au

Jamie Ha

Designer, Track Design, Engineering System Integrity

Email: Jamie.Ha@transport.nsw.gov.au

STATUS OF TOM NOTICES

<i>Number</i>	<i>Title</i>	<i>Issued</i>	<i>Effective</i>
018 – 2007	Emergency equipment boxes Rail	01/11/07	19/11/07
010 – 2012	48 Class: Train Operations Manual (TOM)	25/10/12	04/11/12
003 – 2013	48 Class: Wheels	07/02/13	10/02/13
015 – 2013	OMET 200: Minimum Standards for Electric Trains	30/05/13	09/06/13
002 – 2014	OMET 220: Wheelslip light indications	20/02/14	02/03/14
004 – 2016	OMET 262: Failure of Train Management System	14/07/16	24/07/16
004 – 2017	TWP 174 Ice Radio	20/07/17	31/07/17
018 - 2017	Amendment to OMET 200	14/12/17	24/12/17
012 – 2018	OMET 228 Control Circuit Failure	23/08/18	02/09/18
005 – 2018	OMET 242 Reverser handle jams in forward or reverse	18/08/18	28/08/18
006 – 2018	OMET 250 Applying power from the rear	18/08/18	28/08/18
008 – 2018	TWP 154 Responding to incapacitated Driver/Guard	18/08/18	28/08/18
016 - 2018	Network Rules Operational standards update	17/08/18	27/08/18
003 - 2019	OMET 264: Minimum Tractive Effort Requirements	21/02/19	03/03/19
012 – 2019	TWP 192: Working Trains Out of service	21/02/19	03/03/19
007 – 2019	TWP 136 Defective wheels	06/03/19	24/03/19
008 – 2019	TWP 190 Automatic Train Protection	06/03/19	24/03/19
009 – 2019	Train crew relieved in service & relay driver	06/03/19	24/03/19
004 – 2019	TWP 118 Reporting Faults	11/04/19	28/04/19
004 - 2020	TWP 124 Defective Brakes	20/05/20	08/06/20
005 - 2020	TWP 126 Defective Automatic Brakes	20/05/20	08/06/20
012 - 2020	WAR 202 Bogie Faults	20/05/20	08/06/20
011 - 2020	TWP 162 Train Crew Bell Signals	02/06/20	15/06/20
014 - 2020	TWP 112 Changing ends	20/07/20	03/08/20
017 - 2020	Operating Tangara, OSCAR, Millenium and Waratah with deflated air springs in the city underground	07/12/20	14/12/20
011 - 2021	Exception to OMET 200 & 350	17/11/21	29/11/21
005 - 2022	TWP 160 Driver procedure at stations	21/04/22	08/05/22
023 - 2022	Exception to OMET 254 Topside Preparation Locations	16/08/22	22/08/22
028 - 2022	Testing of Tangara Sets fitted with European Train Control System (ETCS) Level 1 & Level 2 (In cab signalling) equipment at Mortdale Maintenance Centre	08/12/22	16/12/22
027 - 2022	TWP 150: Damaged or Missing Window Glass	27/09/22	10/10/22
014 - 2023	Use of Automatic Train Protection (ATP) equipment on Millennium trains	20/02/23	05/03/23
017 - 2023	TWP 138 Assisting Trains using Emergency Couplers	07/03/23	20/03/23
022 – 2023	WB Radios on Waratah, Oscar, Millenium, Tangara and K sets	05/04/23	23/04/23
023 - 2023	OSCAR trains fitted with Automatic Train Protection (ATP) equipment	19/06/23	26/06/23
028 – 2023	TWP 176: Wayside Train Condition Monitoring	07/08/23	21/08/23
026 – 2023	TWP 156: Operating doors	15/09/23	25/09/23
032 - 2023	TWP 100 Responsibilities of Train Crews	19/09/23	30/09/23

<i>Number</i>	<i>Title</i>	<i>Issued</i>	<i>Effective</i>
031 - 2023	Operation of Tangara trains fitted with ATP with Automatic Train Protection (ATP)	10/10/23	16/10/23
033 - 2023	Waratah (A and B SET) trains fitted with Automatic Train Protect equipment	17/10/23	23/10/23
034 - 2023	Testing Tangara trains fitted with ETCS Level 2	02/11/23	03/11/23
001 – 2024	TWP 182 Digital Train Radio	12/02/24	26/02/24
002 – 2024	Testing of a Millennium set (M31) with ETCS level 2 equipment	22/04/24	23/04/24
003 – 2024	Transition of NSW TrainLink Intercity Drivers and Guards to Sydney Trains	12/06/24	01/07/24
004 - 2024	Transfer and Testing of OSCAR Train (H5 set) with the Automatic Train Protection Protection(ATP) Trackside System	28/06/24	01/07/24
006 - 2024	TWP 152 Disabled trains	18/11/24	05/12/24

STATUS OF PERMANENT SAFE NOTICES

<i>Number</i>	<i>Title</i>	<i>Issued</i>	<i>Effective</i>
009 – 2025	Transition of NSW TrainLink Operations to Sydney Trains	22/05/25	01/06/25
011 - 2025	New Trackside Signage associated with Digital Systems Train Testing	17/08/25	24/08/25
007 - 2025	Use of Signal Key Switches	16/04/25	29/04/25
008 - 2025	Permanent Safe Notices Cancelled & Withdrawn in conjunction with Network Rules Amendments	16/04/25	04/05/25
010 - 2025	OSP 6 Right of Way procedure for Station Staff and On-board train repeaters	26/06/25	30/06/25

Steve Swanson

Network Rules Specialist

Tel: 02 8922 4183 (external) 2 4183 (internal)

Email: stephen.swanson@transport.nsw.gov.au

STATUS OF NETWORK MANUALS AND FORMS

Network Manuals

Network Local Appendices	RailSafe Website	Online documents
Operator Specific Procedures	RailSafe Website	Online documents
Network Rules	RailSafe Website	Online documents
Network Procedures	RailSafe Website	Online documents
Forms	RailSafe Website	Online documents (or order as applicable)

<i>Title</i>	<i>Status Sheet</i>	<i>Date issued</i>
<i>Train Working Procedures</i>		
TWP 100	TN 032 - 2021	September 2023
TWP 102		May 2012
TWP 108		May 2012
TWP 110	TN 009 - 2019	March 2019
TWP 112	TN 014 - 2020	August 2020
TWP 114		November 2015
TWP 116		May 2012
TWP 118	TN 004 - 2019	April 2019
TWP 120		May 2012
TWP 122		May 2012
TWP 124	TN 004 - 2020	June 2020
TWP 126	TN 005 - 2020	June 2020
TWP 128		May 2012
TWP 130		May 2012
TWP 132		May 2012
TWP 134		May 2012
TWP 136	TN 007 - 2019	March 2019
TWP 138	TN 017 - 2023	March 2023
TWP 142		May 2012
TWP 144		May 2012
TWP 146		May 2012
TWP 148		May 2012
TWP 150	TN 027 - 2022	October 2022
TWP 152	TN 006 - 2024	December 2024
TWP 154	TN 008 - 2018	July 2018
TWP 156	TN 026 - 2023	September 2023
TWP 160	TN 005 - 2022	May 2022
TWP 162	TN 011 - 2020	June 2020
TWP 164		May 2012
TWP 166		May 2012
TWP 168		May 2012
TWP 170		May 2012
TWP 172		May 2012
TWP 174	TN 004 - 2017	July 2017
TWP 176	TN 028 - 2023	August 2023
TWP 182	TN 001 - 2024	February 2024
TWP 188		November 2015
TWP 190	TN 008 - 2019	March 2019
TWP 192	TN 012 - 2019	March 2019

DISTRIBUTION OFFICERS**Sydney Trains****Safety and Environment****Maria Economou**

Safety Support

 2 4502  2 1840 Maria.Economou@transport.nsw.gov.au**Train Crew Operations****Manager Day of Operations** 8577 7029

TCOManagerDayofOperations@transport.nsw.gov.au

Train Crewing**Tim Kelly**

Operating Standards Officer

 0422088764 timothy.kelly@transport.nsw.gov.au**Service Delivery Response****Megan Parker**

Service Delivery Response

 0491226502 megan.parker@transport.nsw.gov.au**Maintenance****Fleet Maintenance****Hoshedar Movdawalla**

Fleet Maintenance Sydney Trains

 2 0532  2 1274 HOSHEDAR.MOVDAWALLA@transport.nsw.gov.au**Network Maintenance****Zaneta Janevski**

Engineering & Maintenance

 87570199 zaneta.janevski@transport.nsw.gov.au**Dianna Di Giacomo**

Engineering & Maintenance

Administration Support

 0478261139 dianna.digiacomo@transport.nsw.gov.au**Eric Sugue**

Engineering & Maintenance

Materials Inspector

 0447117499 eric.surge@transport.nsw.gov.au**Shaun Smith**

Track Access Coordinator – North

 0401710427 shaun.smith@transport.nsw.gov.au**Bradley Stewart**

Territory Planning Manager - Central Coast/Hamilton

 0476 833 911 bradley.stewart@transport.nsw.gov.au**Ennio Soster**

SCE

Project Delivery Electrical

 25236  25917 ENNIO.SOSTER@transport.nsw.gov.au**Daljit Kaur**

Infrastructure Maintenance — Facilities

 2 5922  2 5950 Daljit.Kaur@transport.nsw.gov.au**Adrian Aquilina**

Team leader - Strathfield Mains

 97526610 adrian.aquilina@transport.nsw.gov.au**Christina Morgan**

Administration Support

ICON

 9379 6051 Christina.Morgan@transport.nsw.gov.au

Lorinda Melvin

Administration Support

 0439510480 lorinda.melvin@transport.nsw.gov.au**Major Works****Greg Page**

Infrastructure Track

 25375 gregory.page@transport.nsw.gov.au**Michael Warner**

Signals and Electricity

 9848 9333 michael.warner@transport.nsw.gov.au**Logistics & Supply Chain****Murari Singh**

Contract Assurance Administrator

 02 9848 9698 Murari.Singh@transport.nsw.gov.au**Engineering & System Integrity****Yass Zahab**

Geotechnical Services

 2 7589  2 7786 Yassine.El-Zahab@transport.nsw.gov.au**Richard Agostino**

C and CS

 2 0875  9 2137 Richard.Agostino@transport.nsw.gov.au**Capability & Learning****Samantha Sheriff**

Operations Trainer

 0415822921 Samantha.Sheriff2@transport.nsw.gov.au**Peter Nilon**

Survey Group

 9848 9904 peter.nilon@transport.nsw.gov.au**Lu Talevski**

Administration Support – InterCity Sydney Trains

 0459845723 lu.talevski@transport.nsw.gov.au**NSW Trainlink****Brett Wunderlich**

Operational Readiness & Standards

Manager

 0427458174 Brett.Wunderlich@transport.nsw.gov.au**Robert Blanch**

Area Manager North Service Delivery

 0419498494 ROBERT.BLANCH@transport.nsw.gov.au**Dwayne Purcell**

Area Manager South Service Delivery

 0428670850 DWAYNE.PURCELL@transport.nsw.gov.au**Suzanne Edwards**

Area Manager Central

 0418271662

SUZANNE.EDWARDS@transport.nsw.gov.au

NOTES

NOTICE TO SUBSCRIBERS

The Weekly Notice is issued every Thursday and takes effect on the following Monday.

Those who require the Weekly Notice must ensure that they receive it and are aware of the changes that affect their work duties and responsibilities.

Director Network Standards, Systems & Quality**Sydney Trains**

Level 4, 36-46 George Street

Burwood NSW 2134

Thursday, 25 September 2025