

# Worksite Protection Planning Diagrams

## Airport Line - Central to Wollli Creek - M26

### Stations Covered

---

CENTRAL ELECTRIC	2
SYDNEY TERMINAL	2
CENTRAL ESR	2
GREEN SQUARE	6
MASCOT	11
DOMESTIC AIRPORT	13
INTERNATIONAL AIRPORT	16
WOLLI CREEK (NSR)	18
WOLLI CREEK	18

### Kilometrage References


---

0.003km	2
5.000km	10
9.850km	19

0.003km

0.161km

0.307km

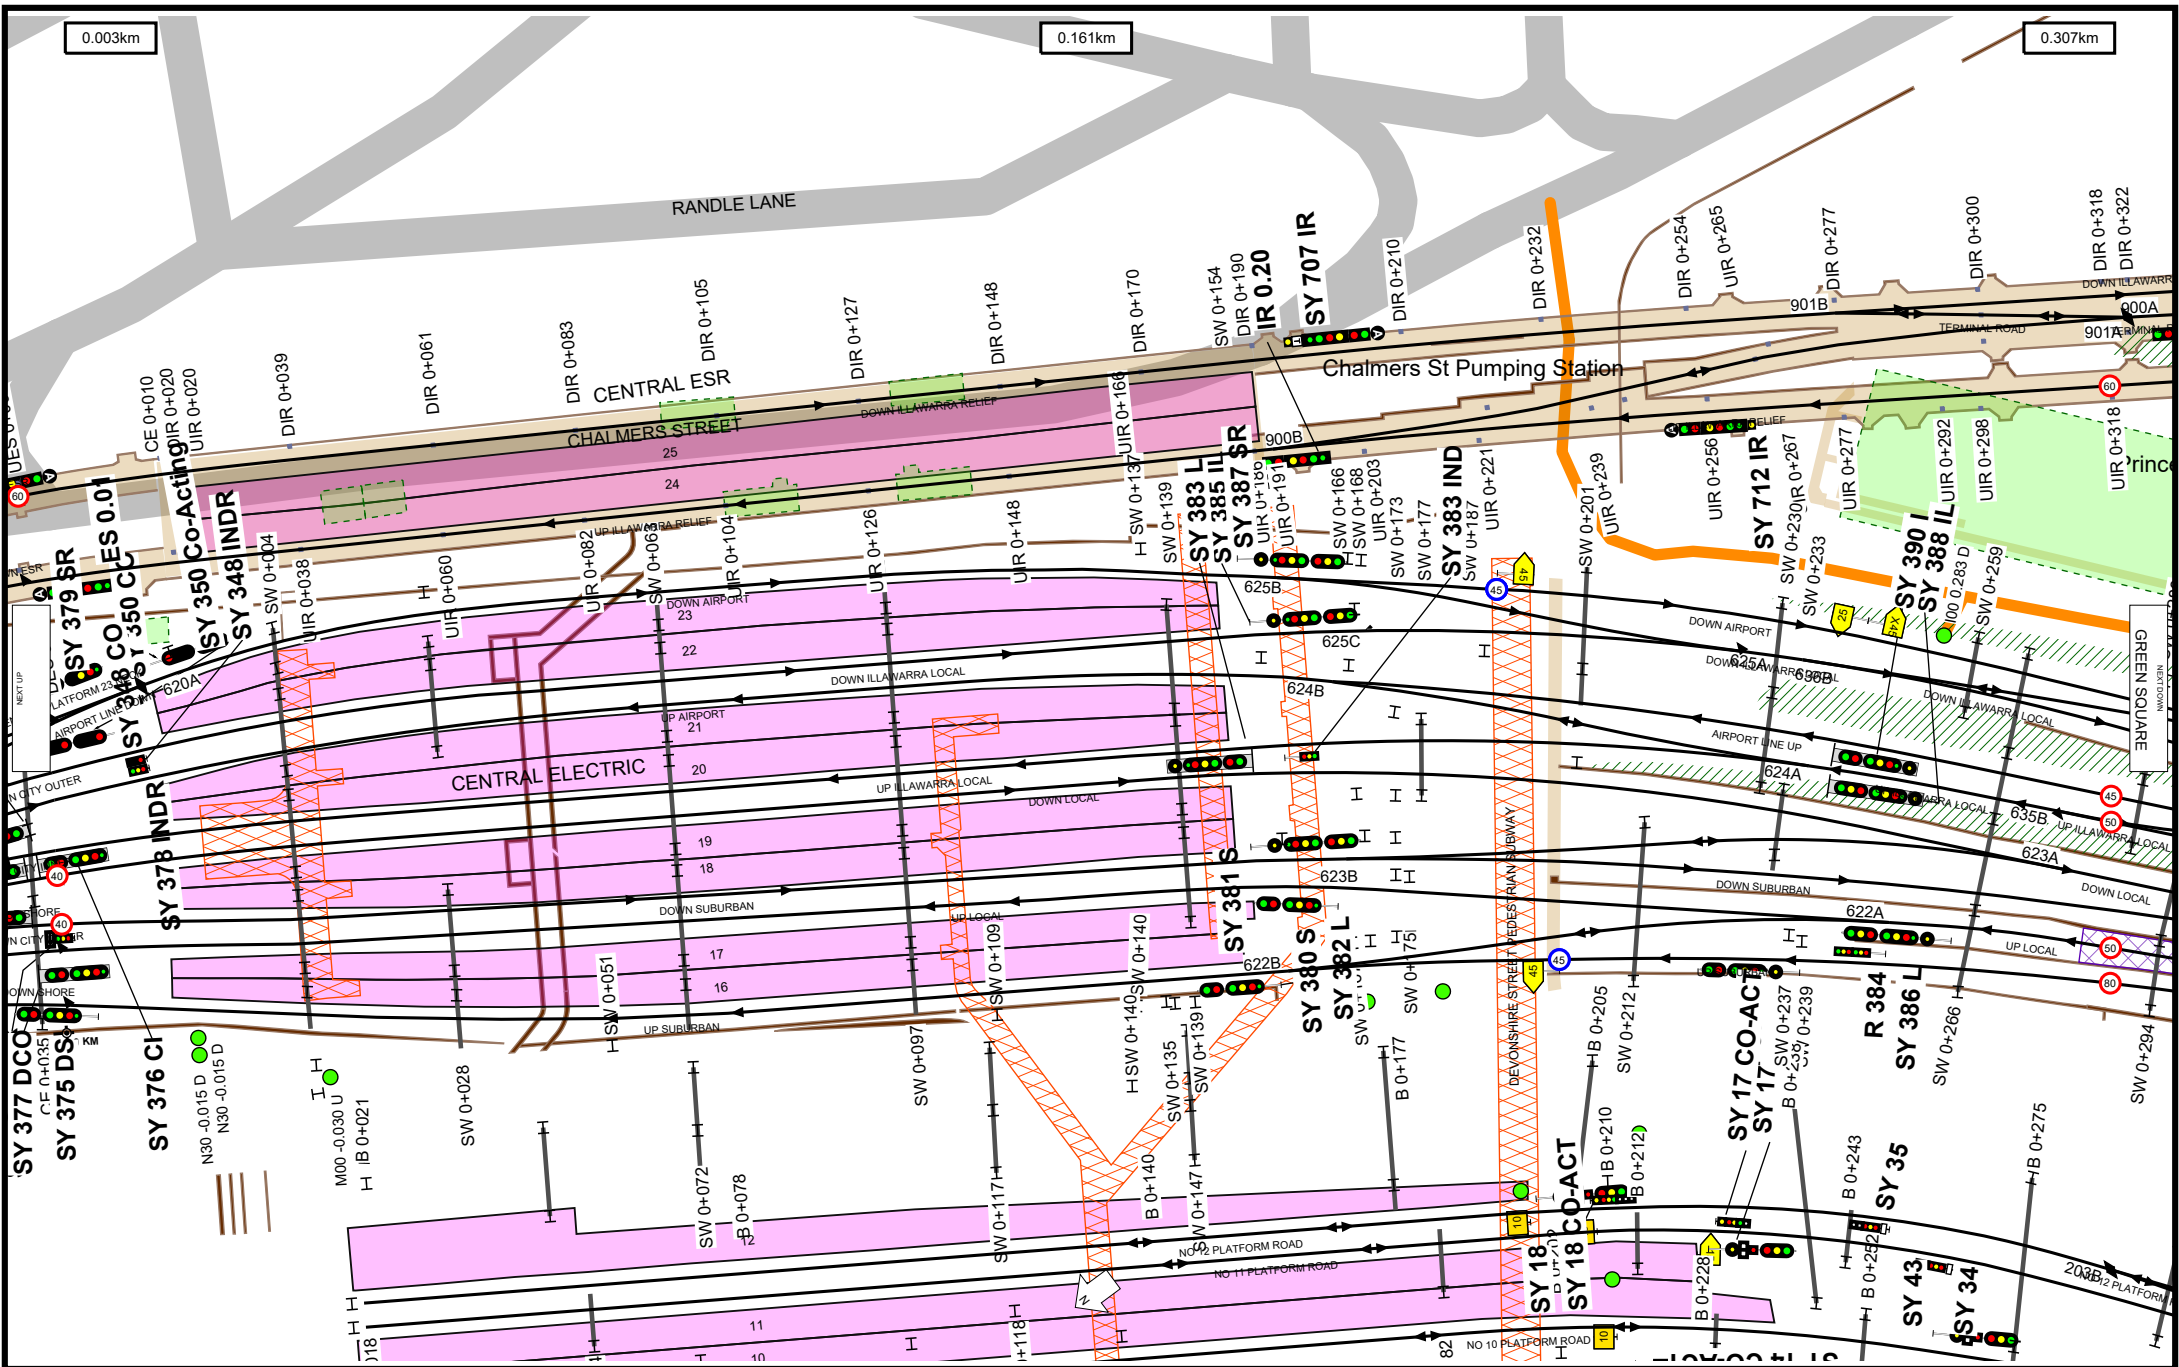

Worksite Protection Planning Diagram  
 Contact: [rcsp@transport.nsw.gov.au](mailto:rcsp@transport.nsw.gov.au)



Transport for NSW

**UNCONTROLLED WHEN PRINTED**

Data shown here may not have been field verified.  
 Do not use for operational purposes without checking against a controlled document.  
 For data issues contact [GIS.Support@transport.nsw.gov.au](mailto:GIS.Support@transport.nsw.gov.au)

TITLE: **Airport Line - Central to Wollie Creek - M26**



Page range 0.003-0.307km

SCALE:

A4

18/09/2024

2

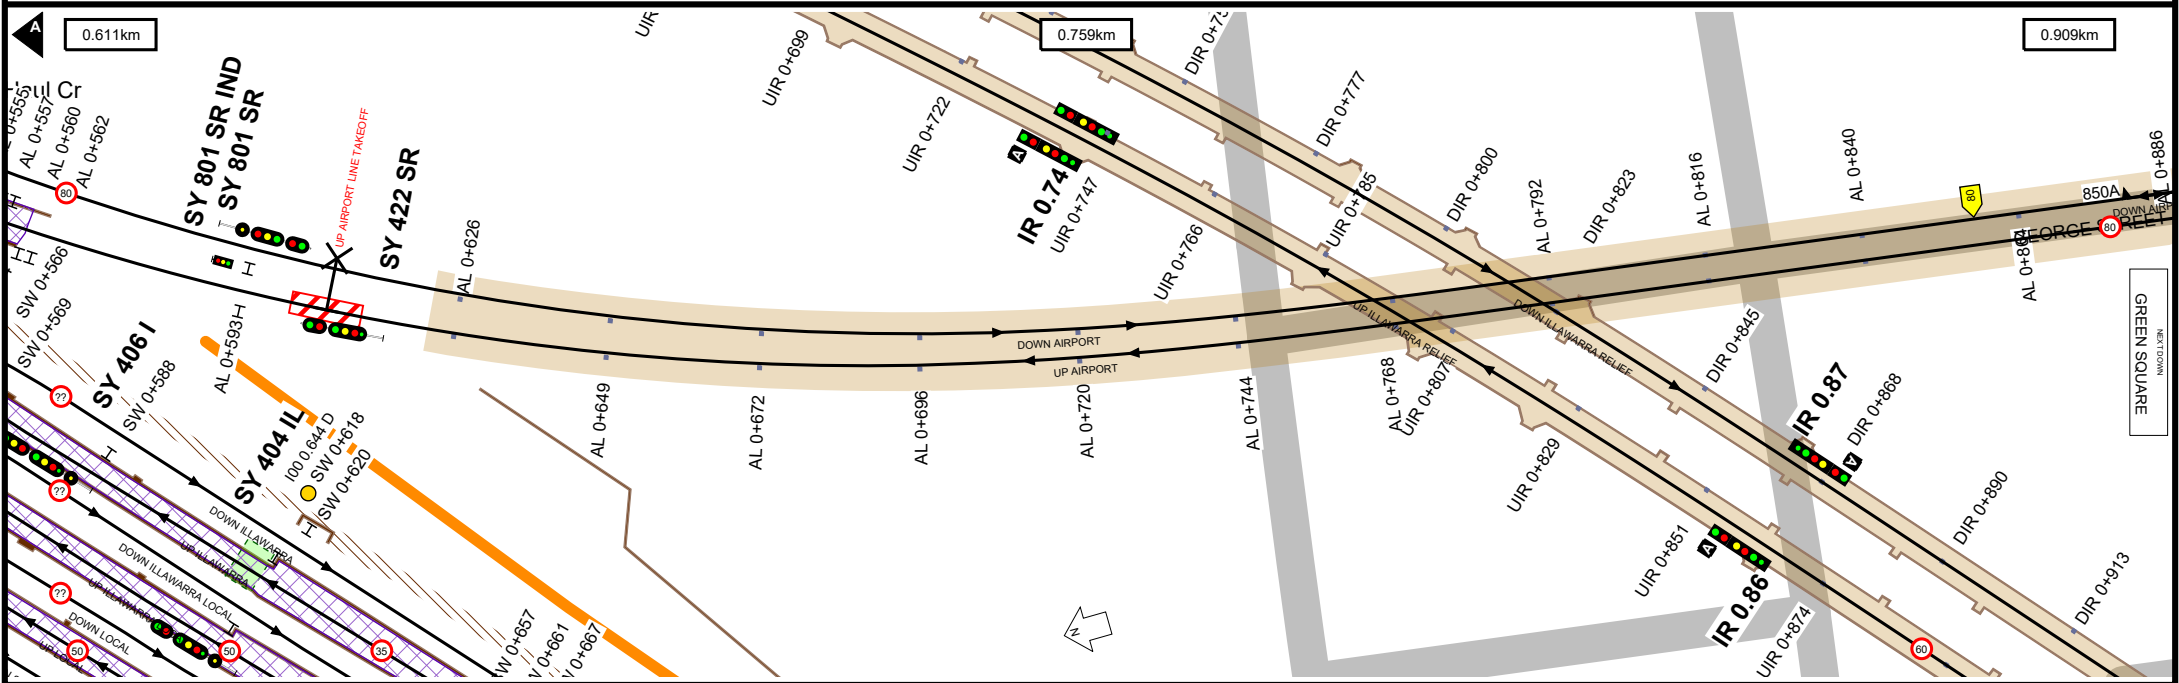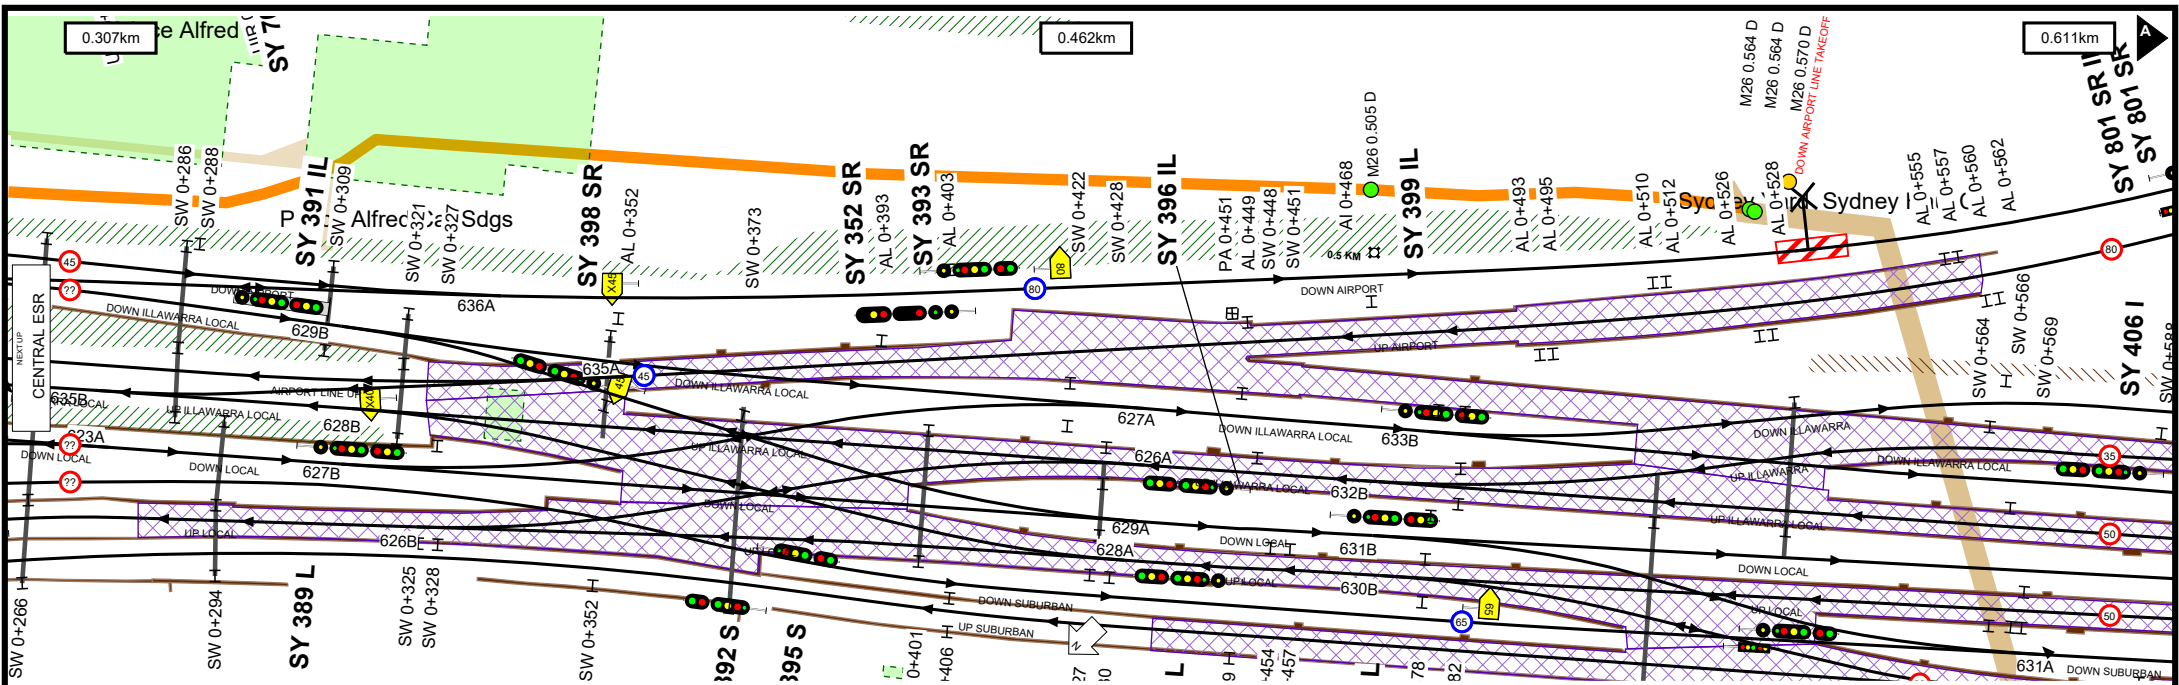

Worksite Protection Planning Diagram  
 Contact: rcsp@transport.nsw.gov.au

Transport for NSW



**UNCONTROLLED WHEN PRINTED**



Data shown here may not have been field verified.  
 Do not use for operational purposes without checking against a controlled document.  
 For data issues contact GIS.Support@transport.nsw.gov.au



TITLE: **Airport Line - Central to Wollie Creek - M26**  
 Page range 0.307-0.909km



SCALE:



A4  
 18/09/2024  
 3

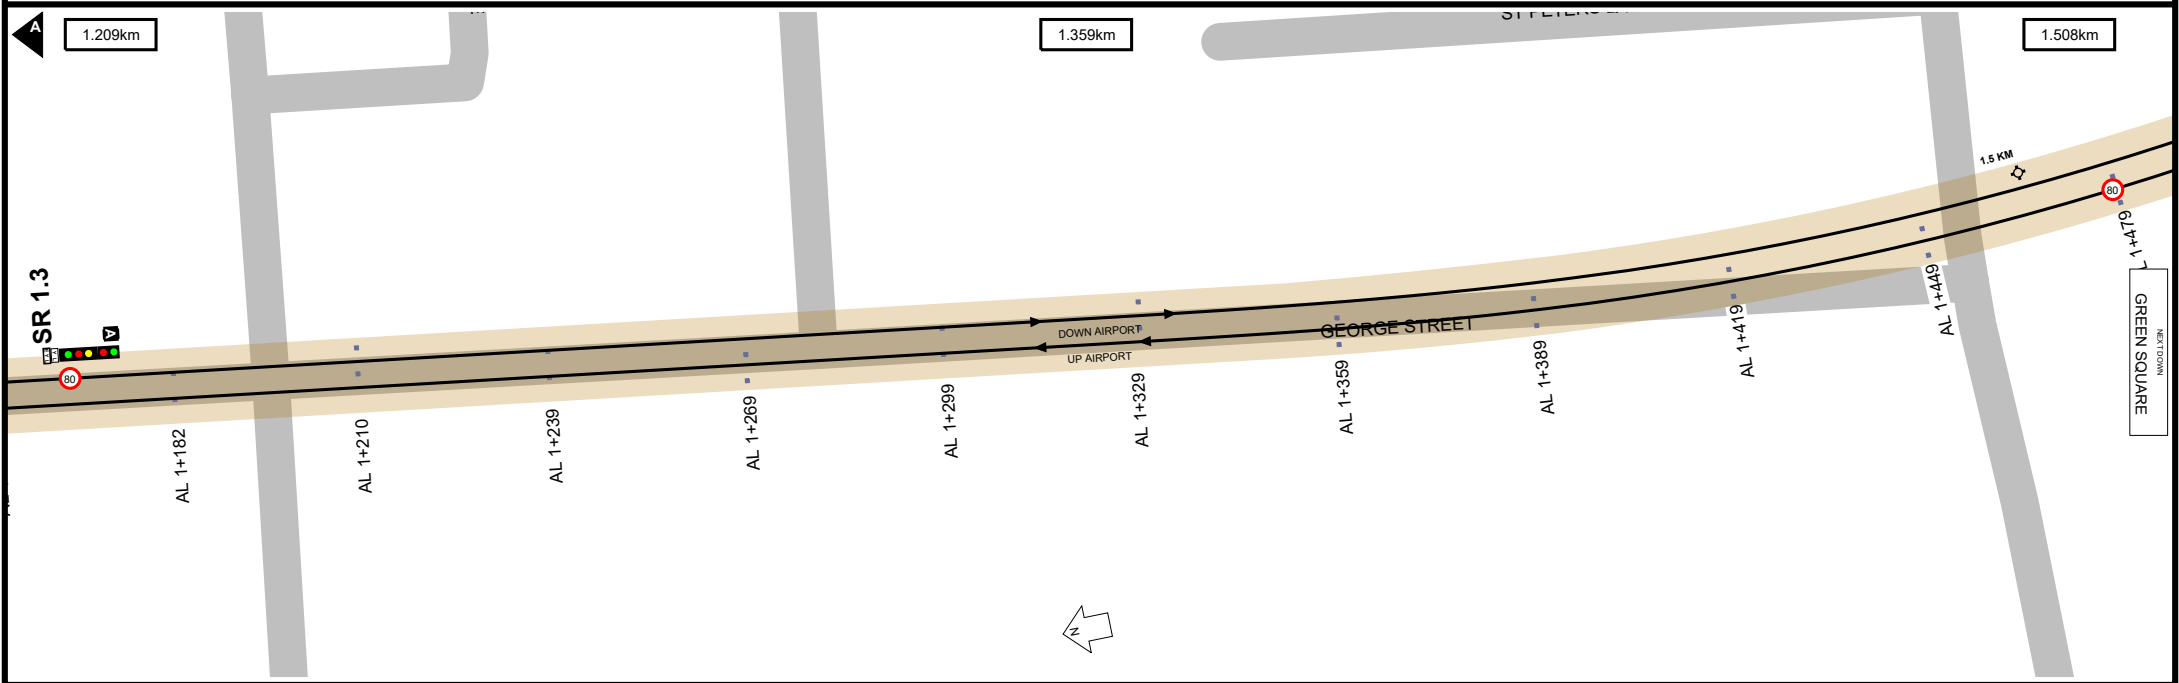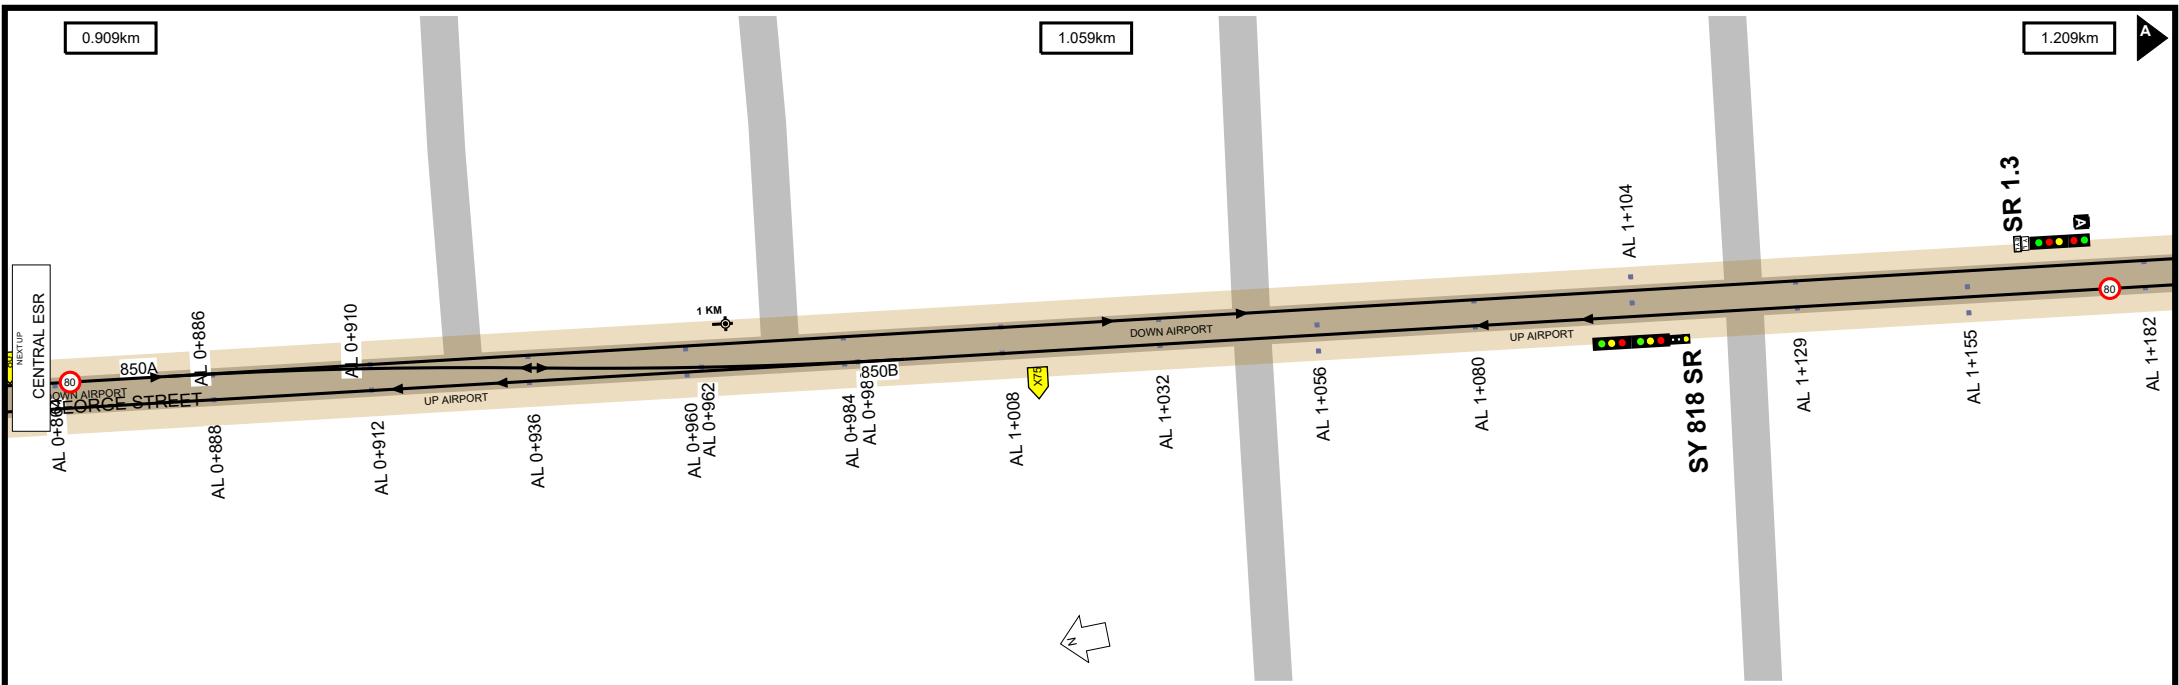

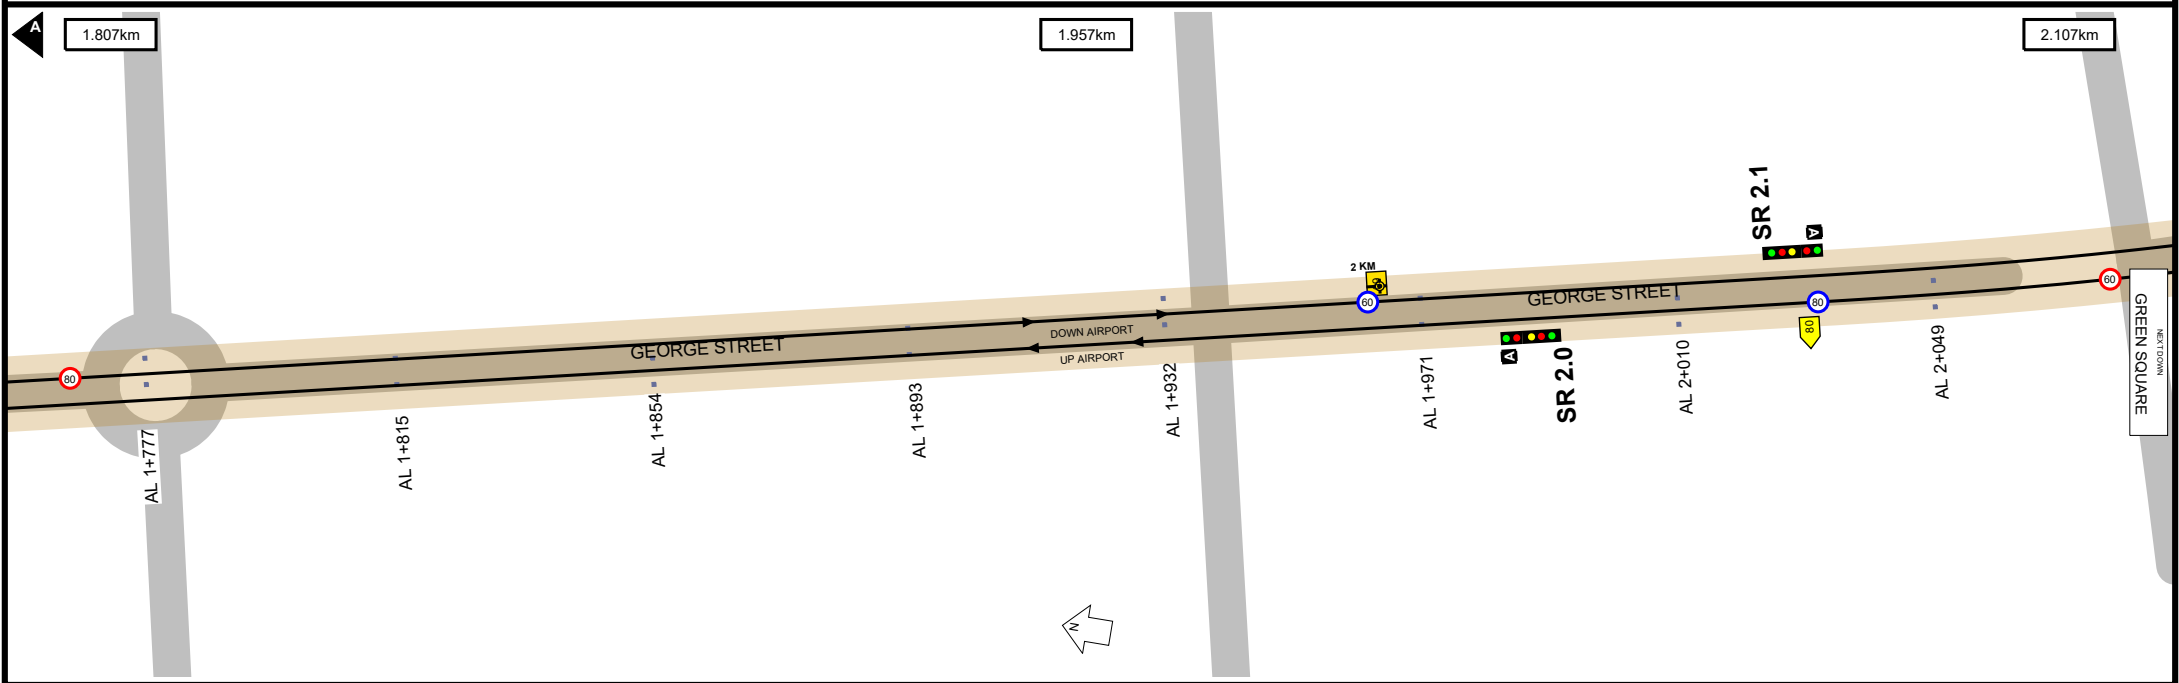
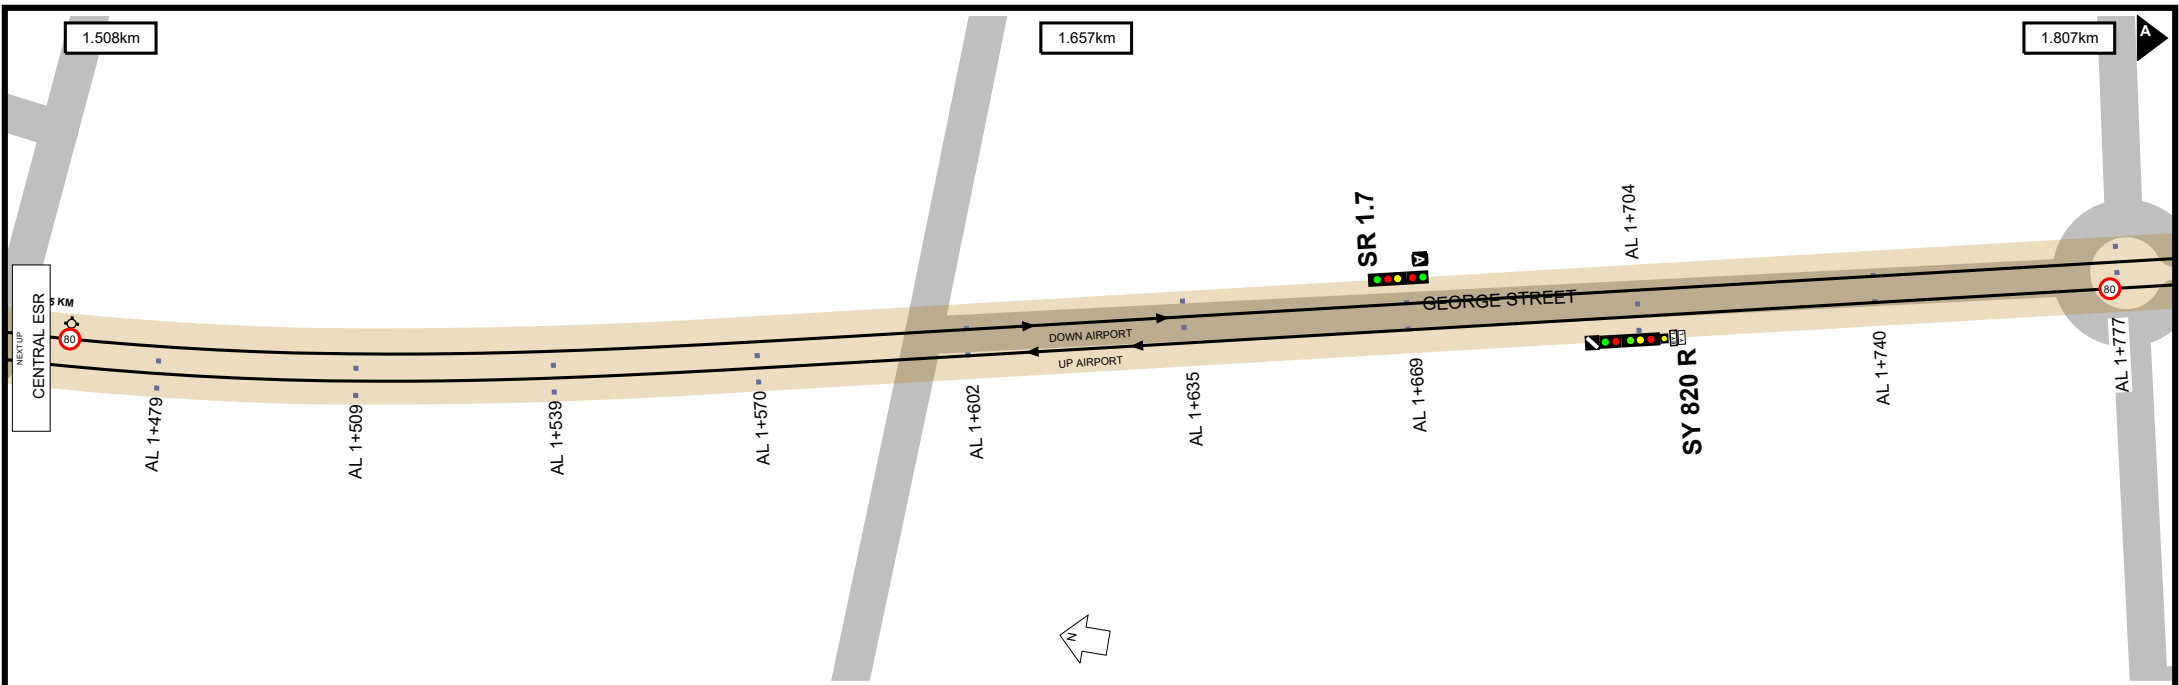


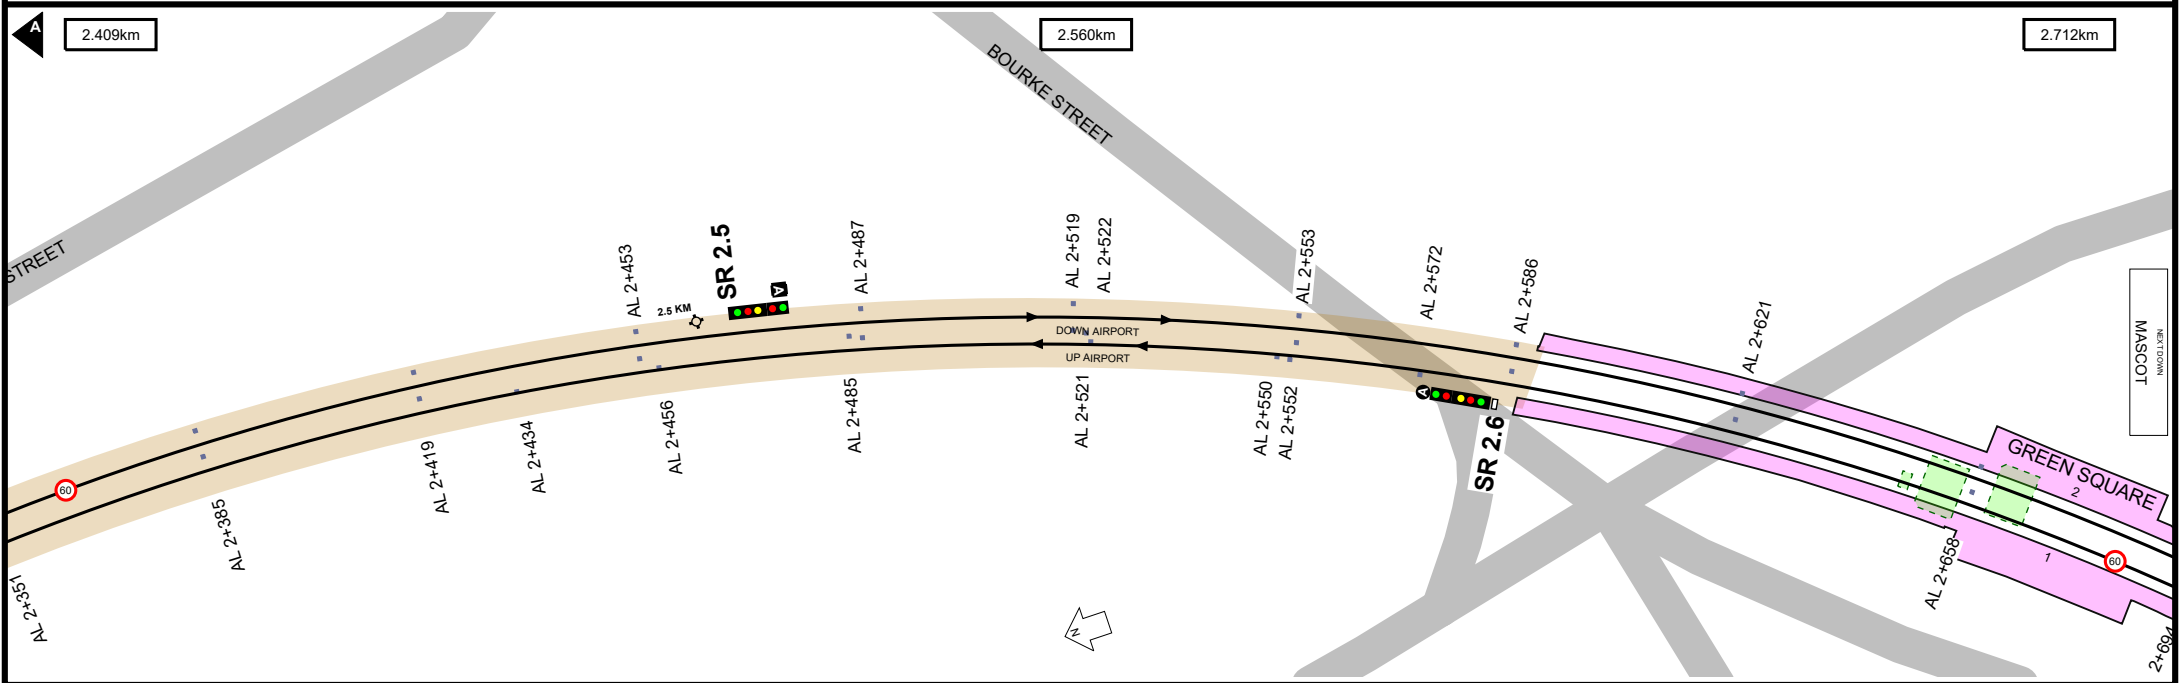
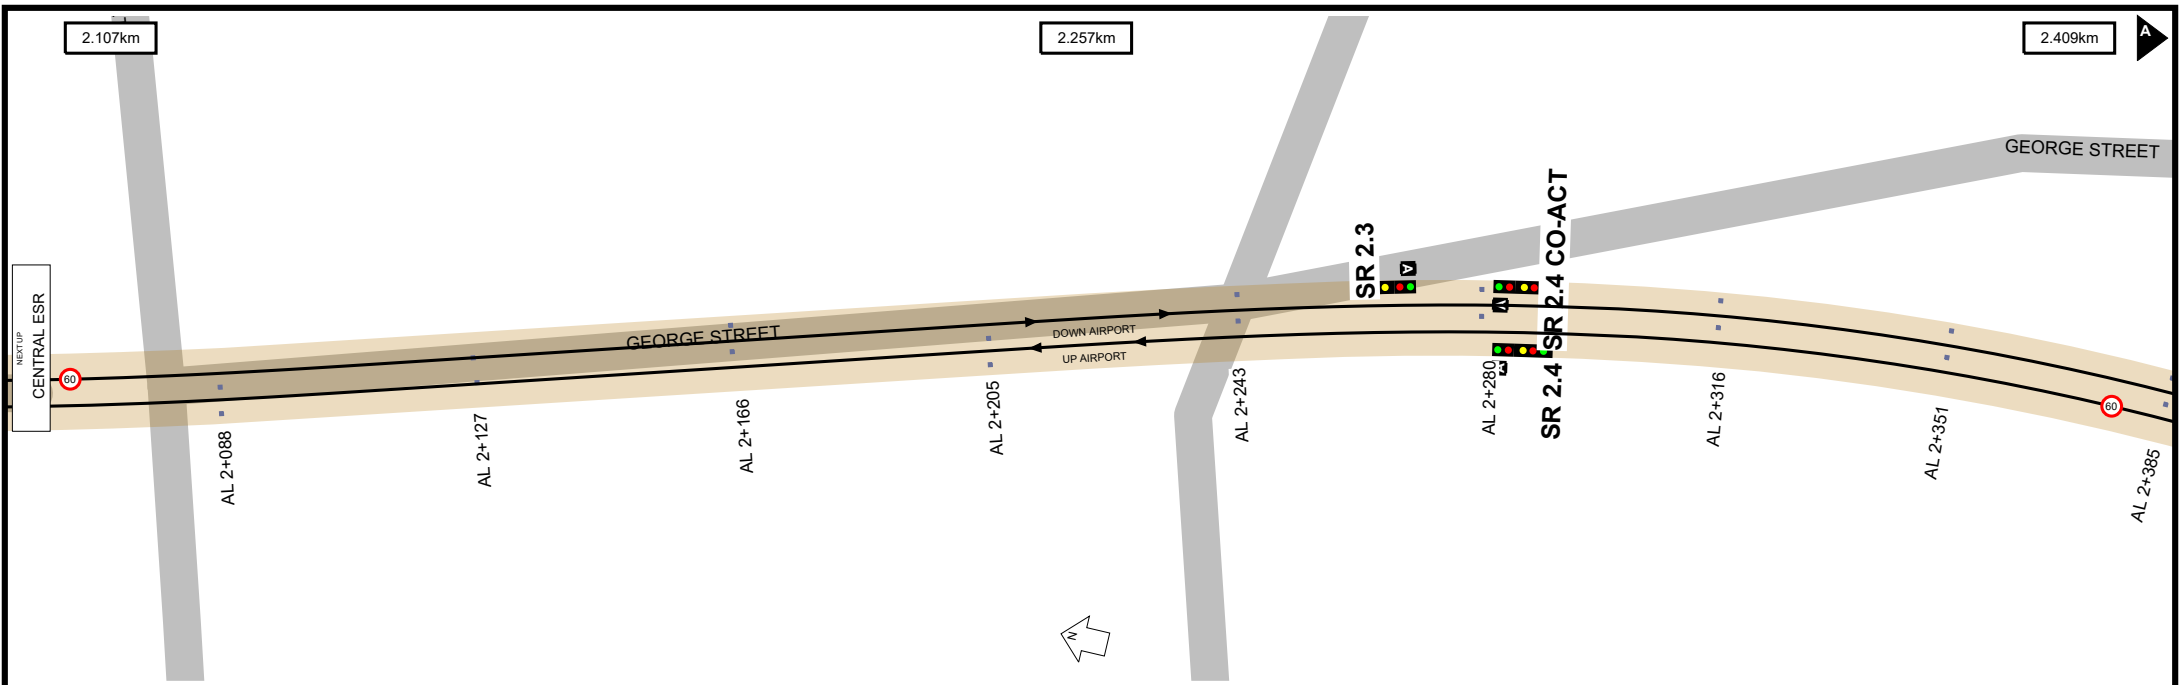


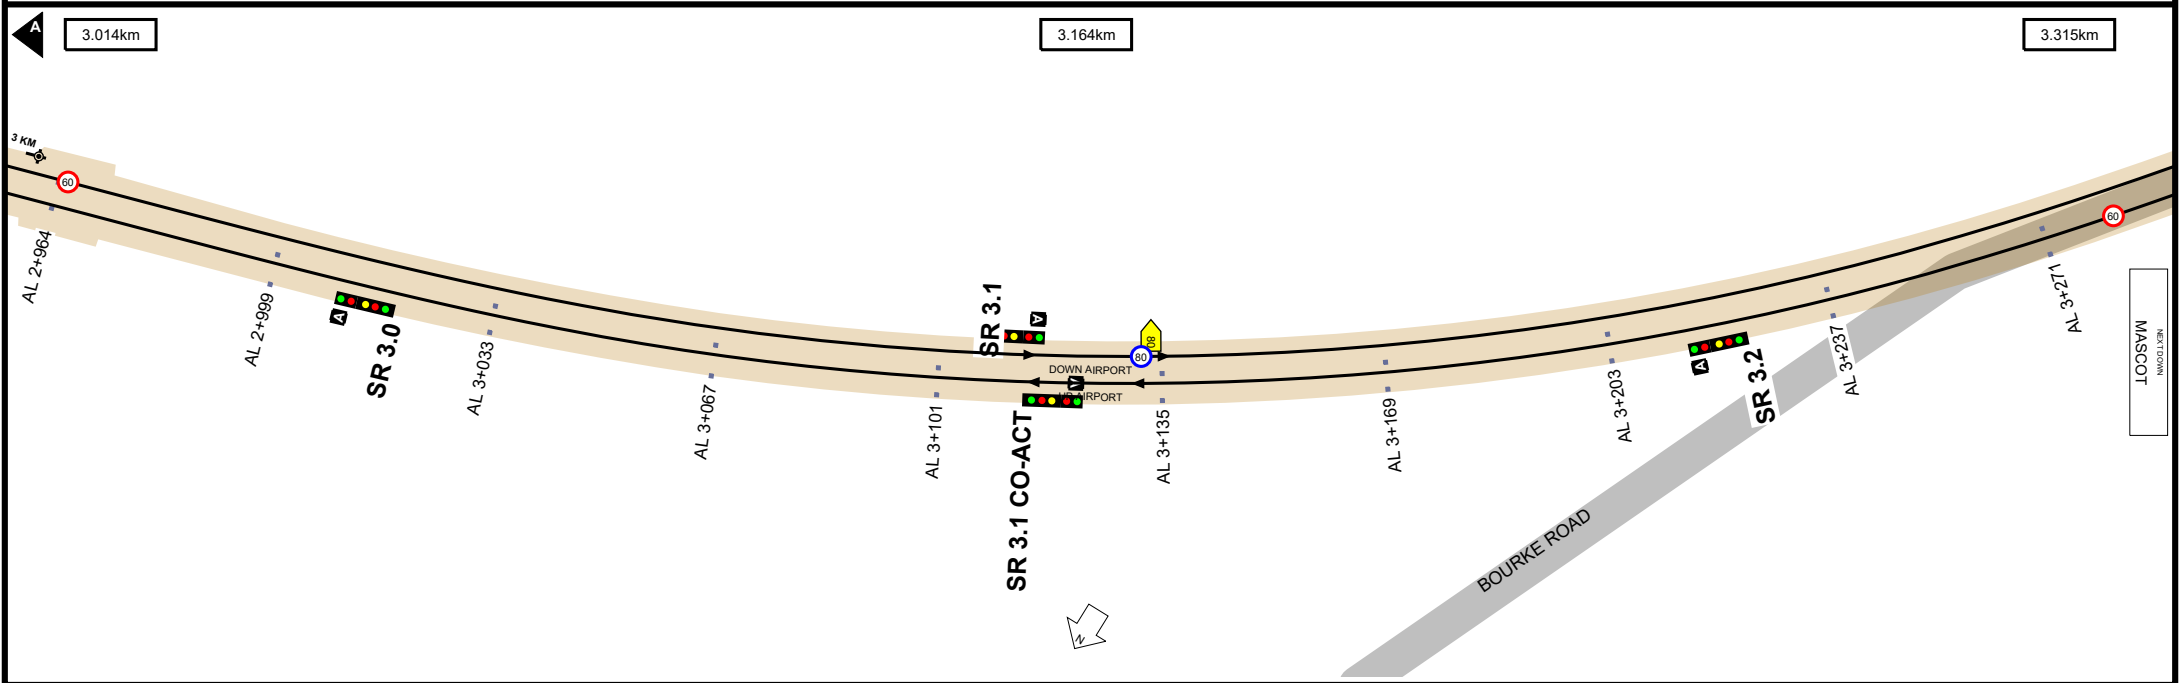
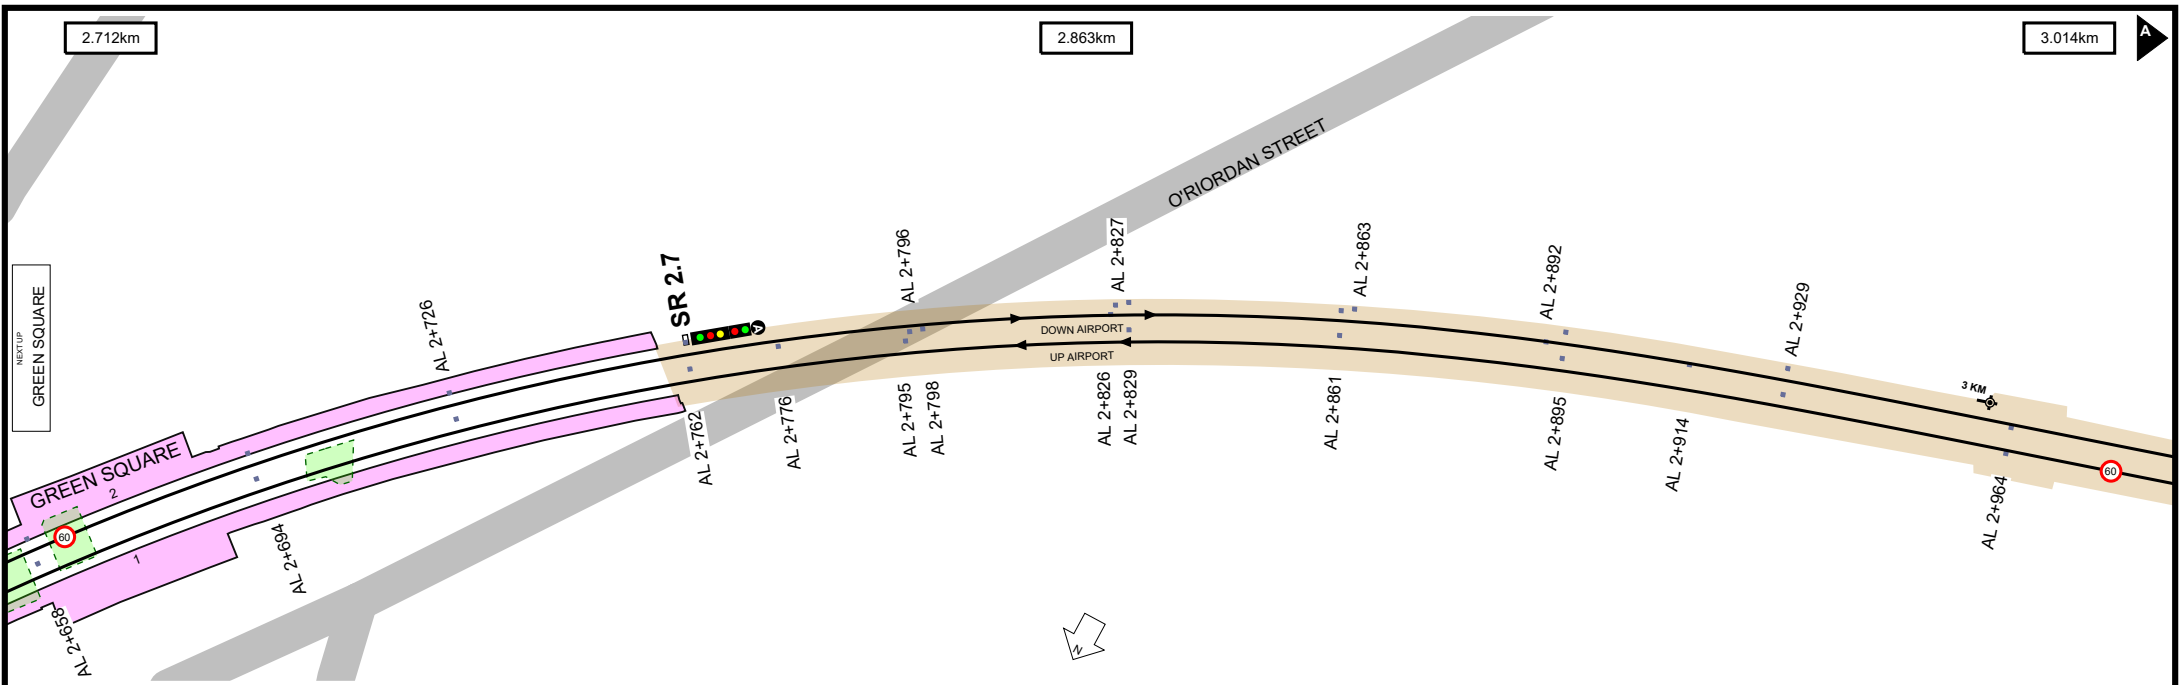


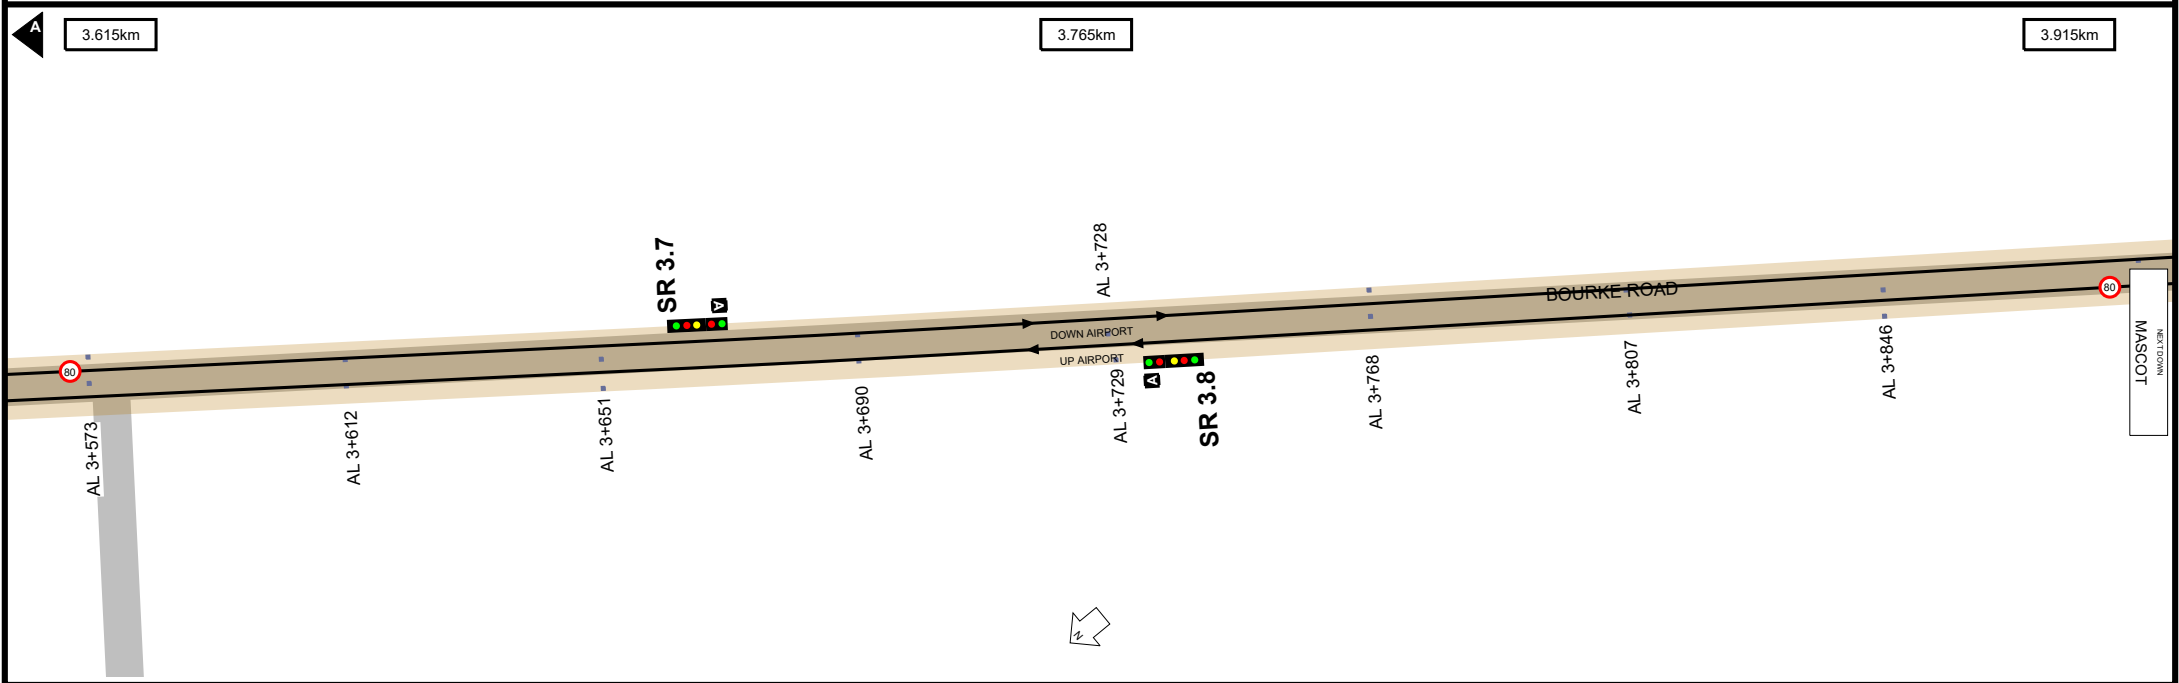
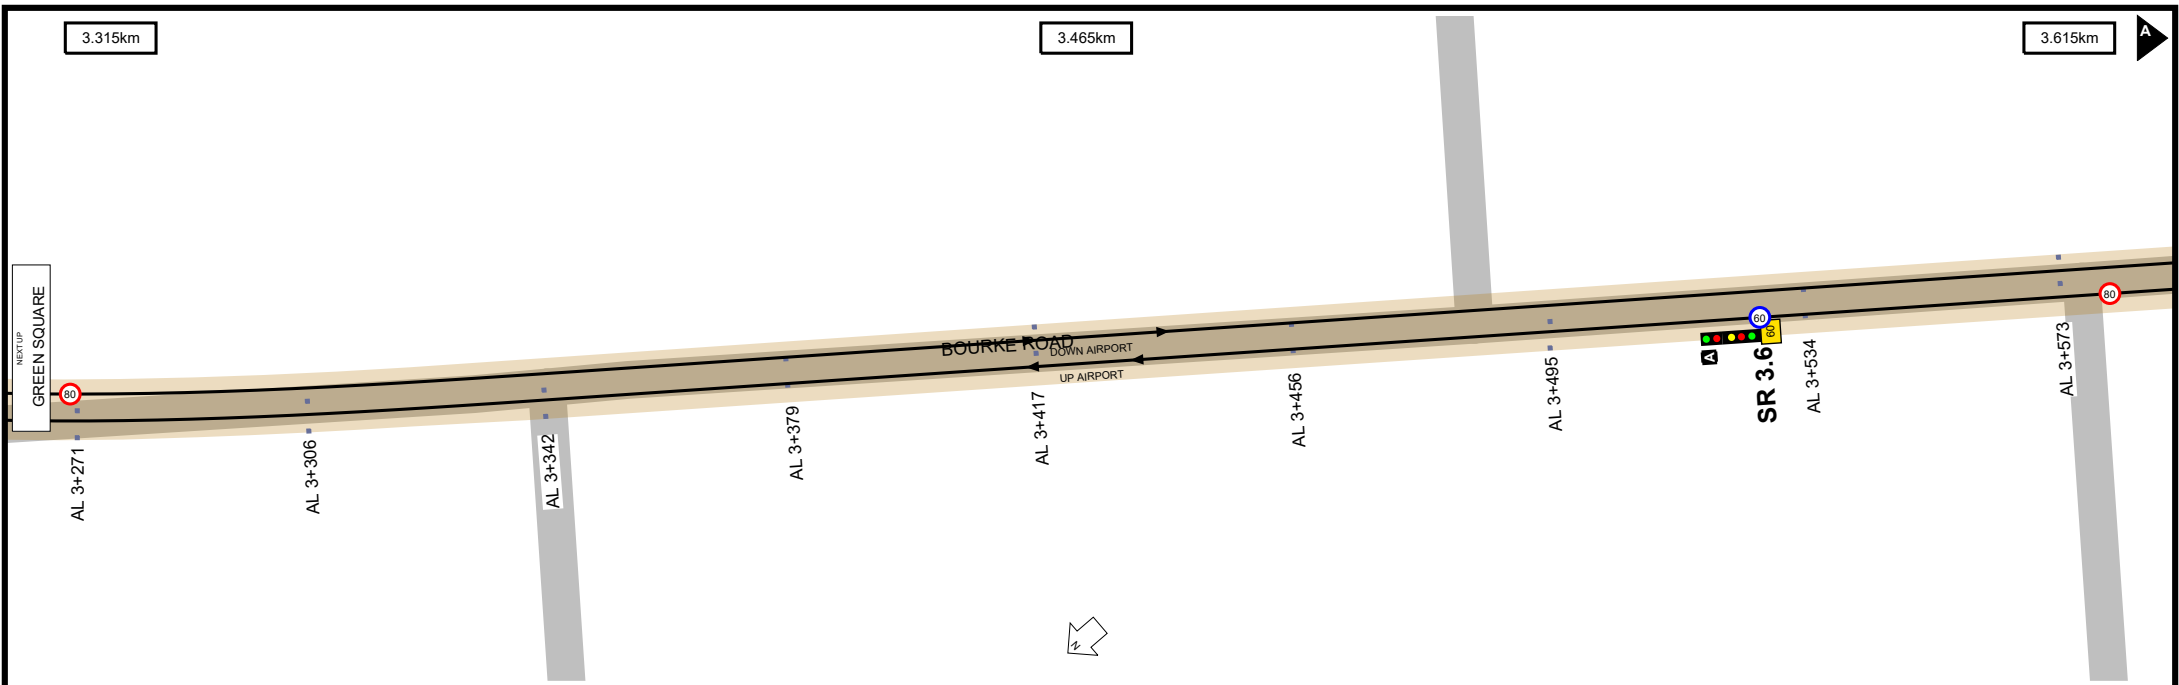




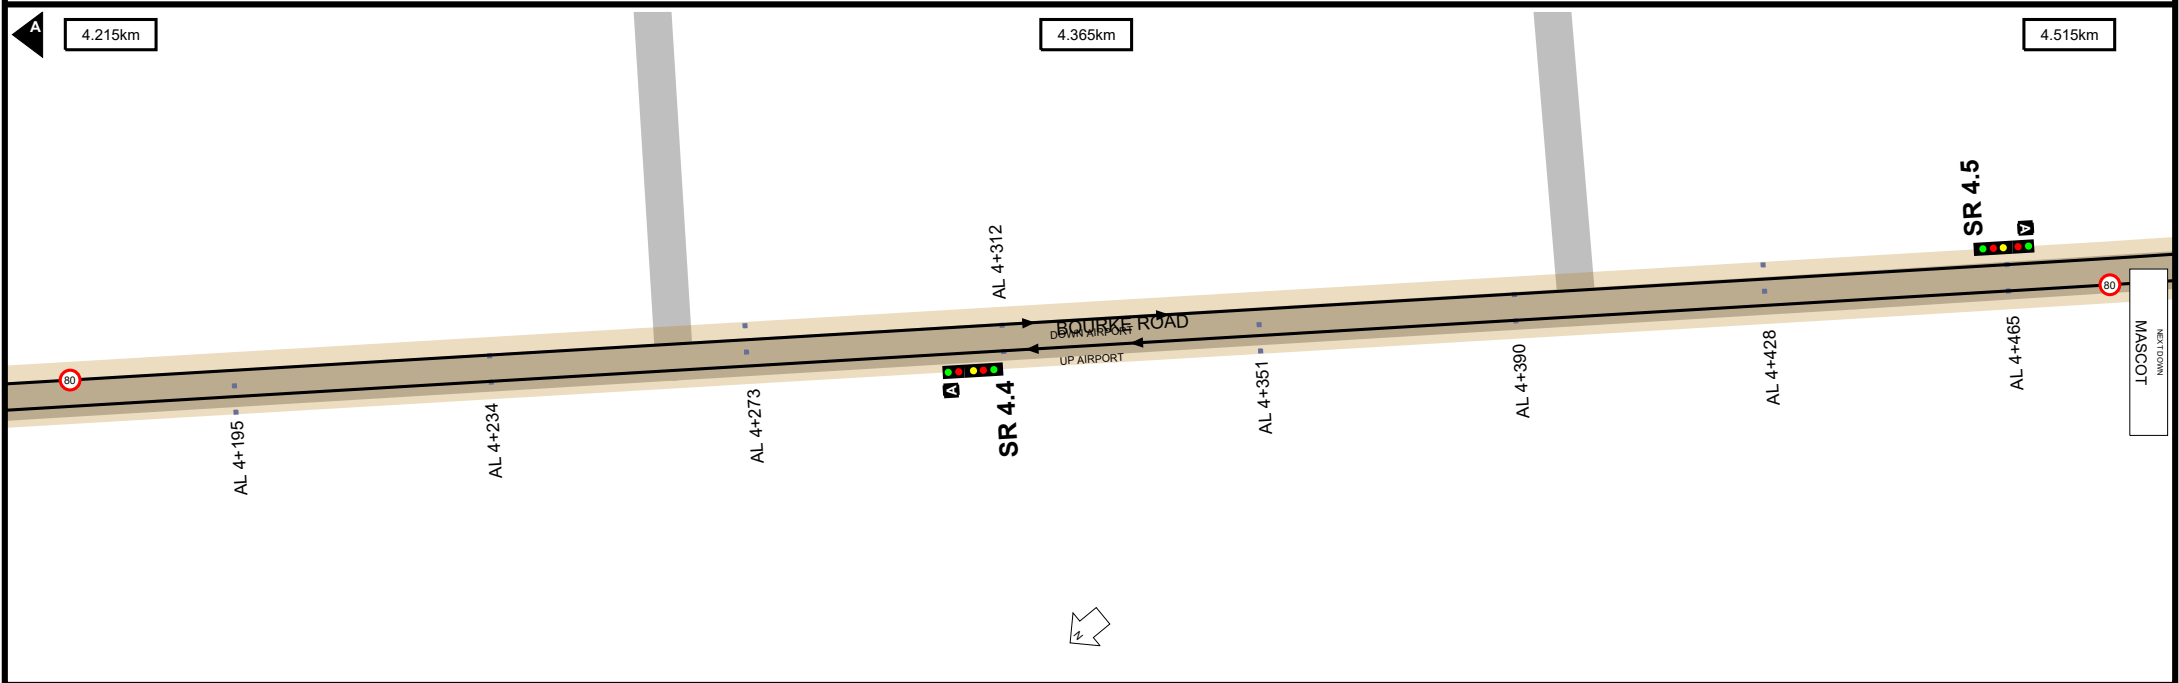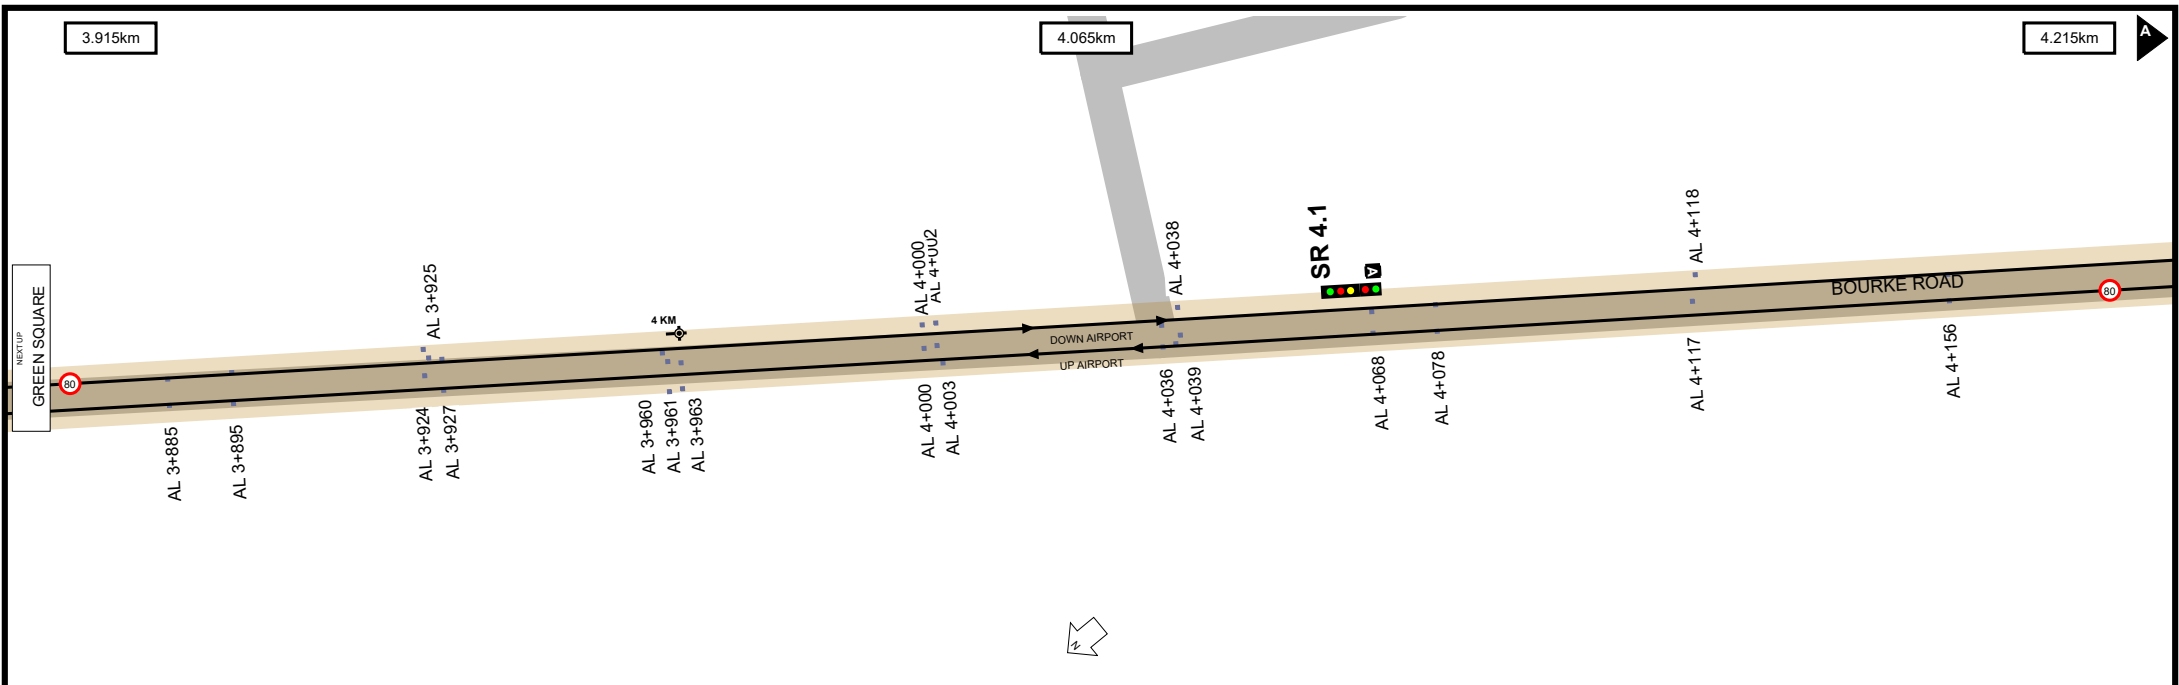

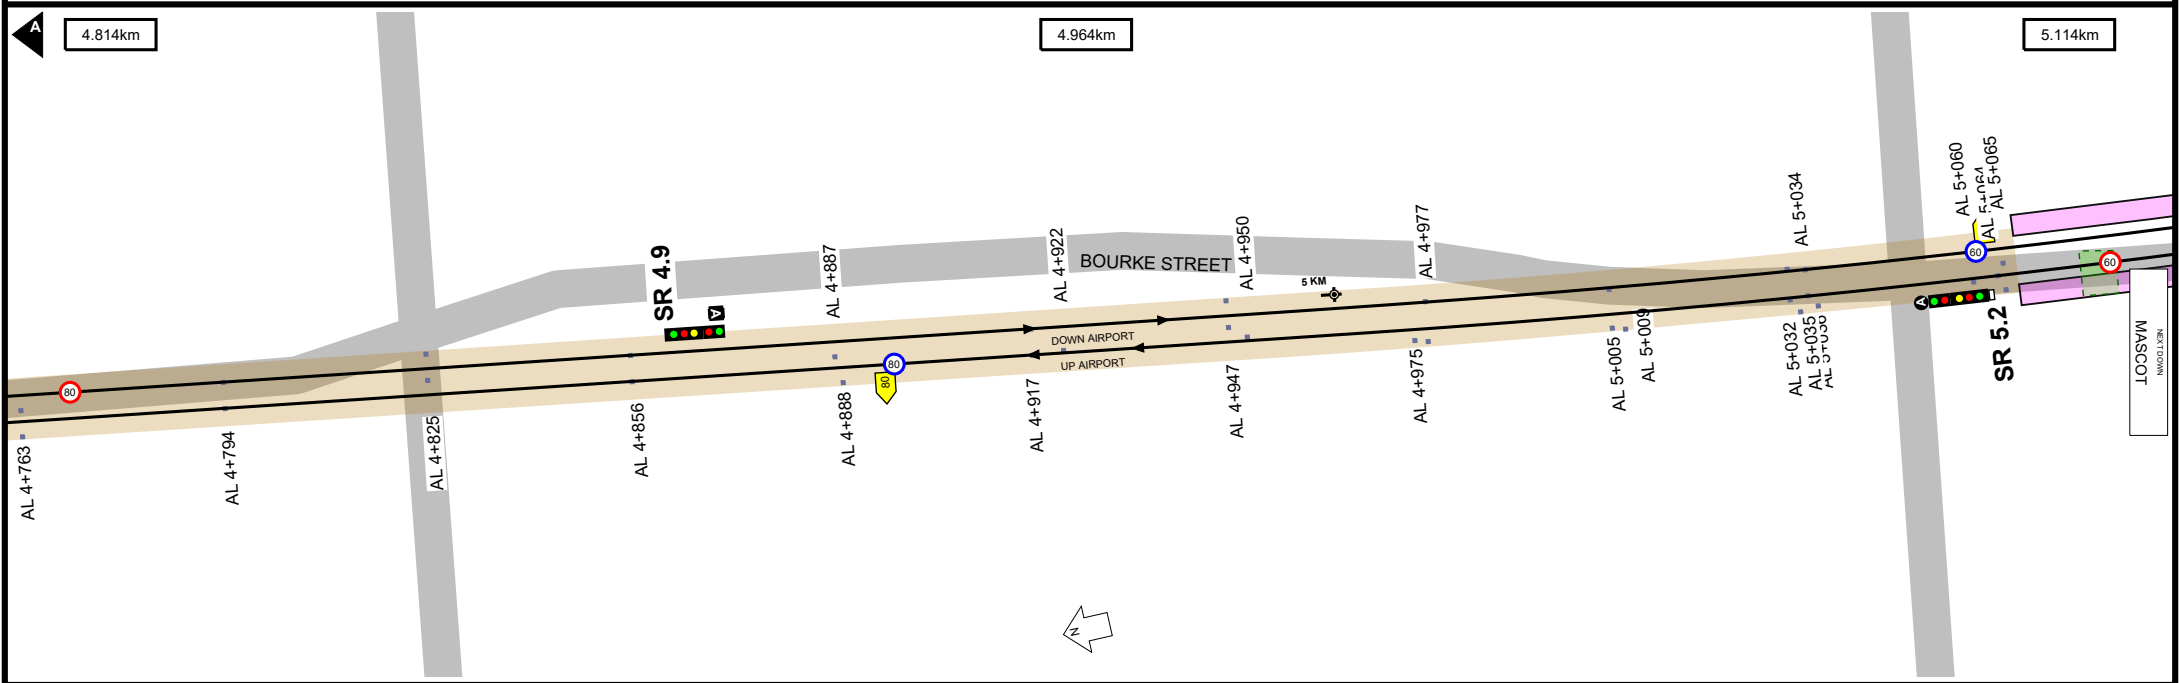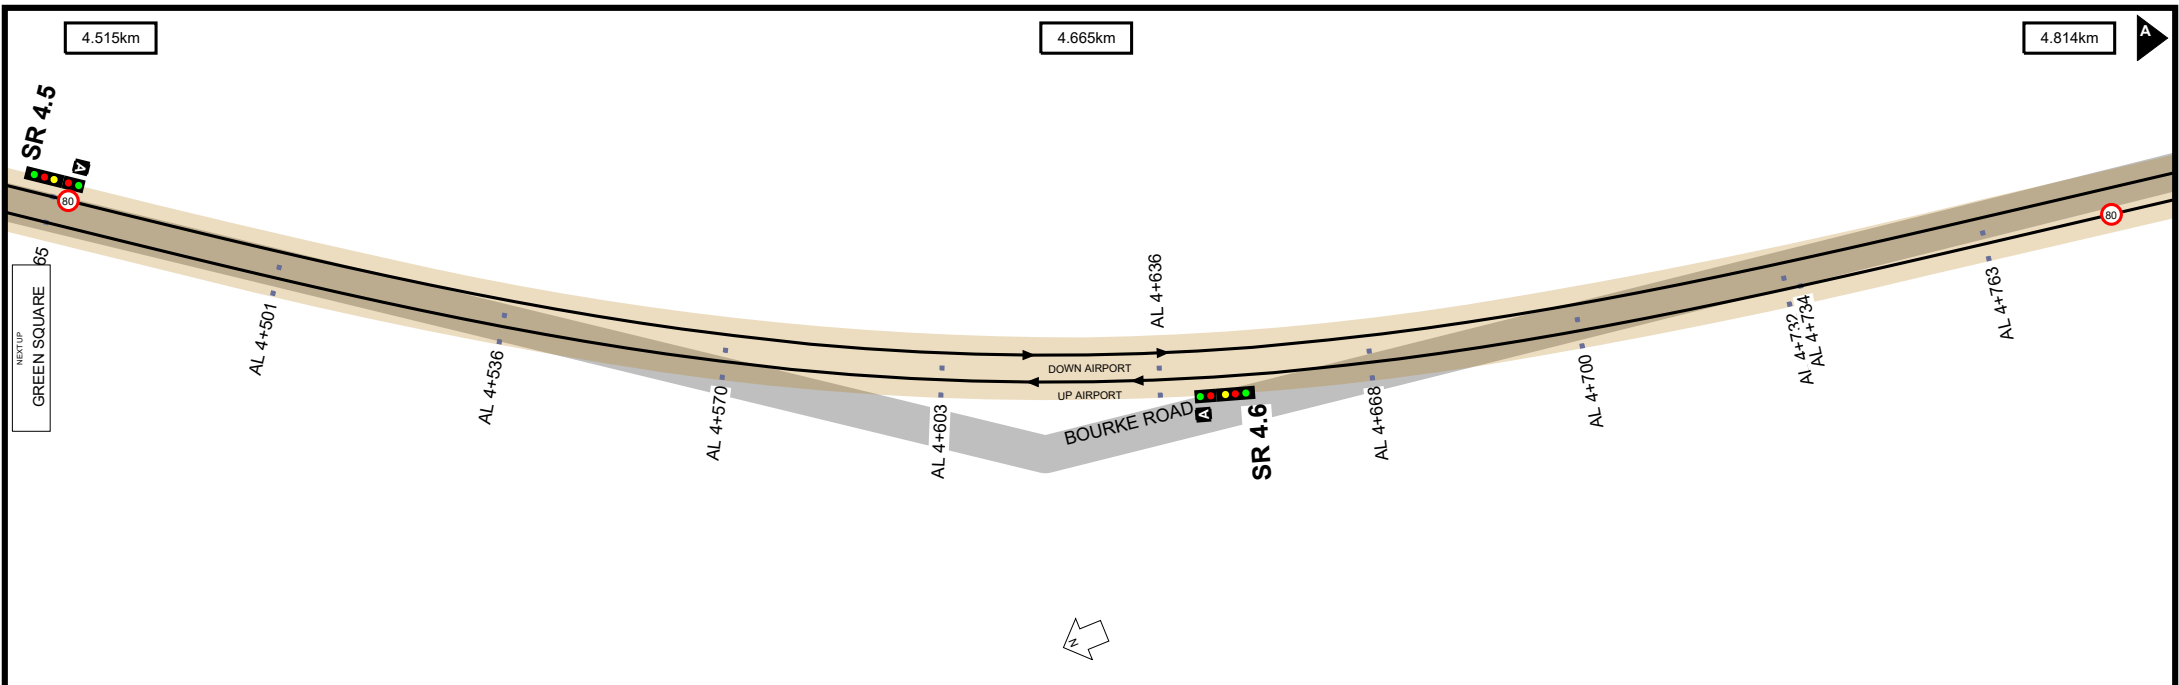

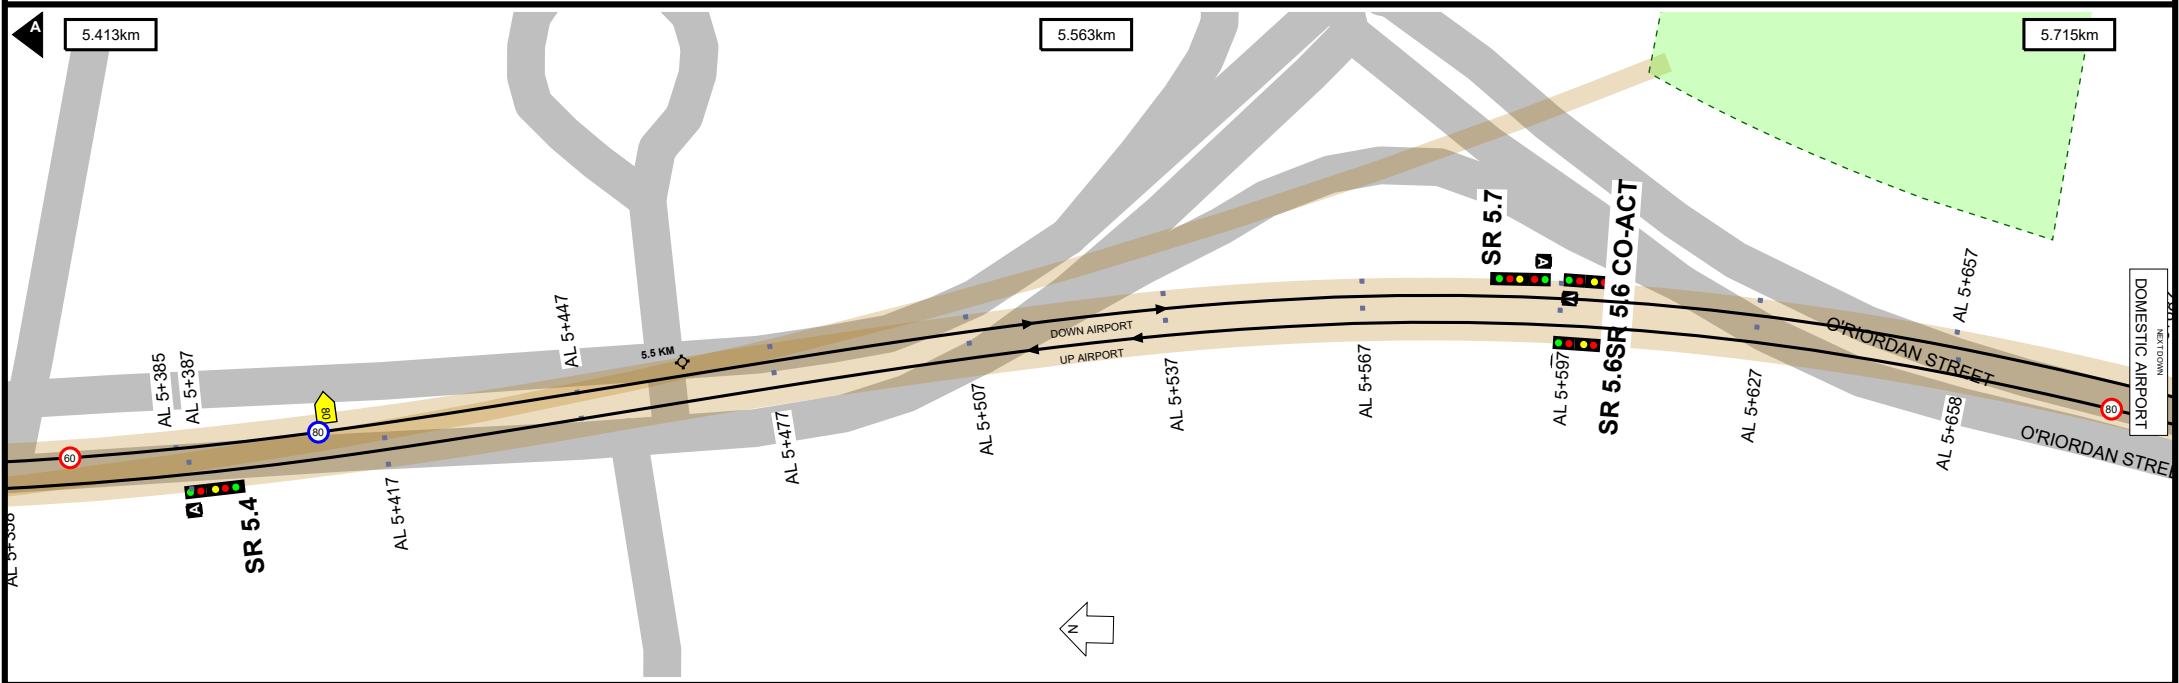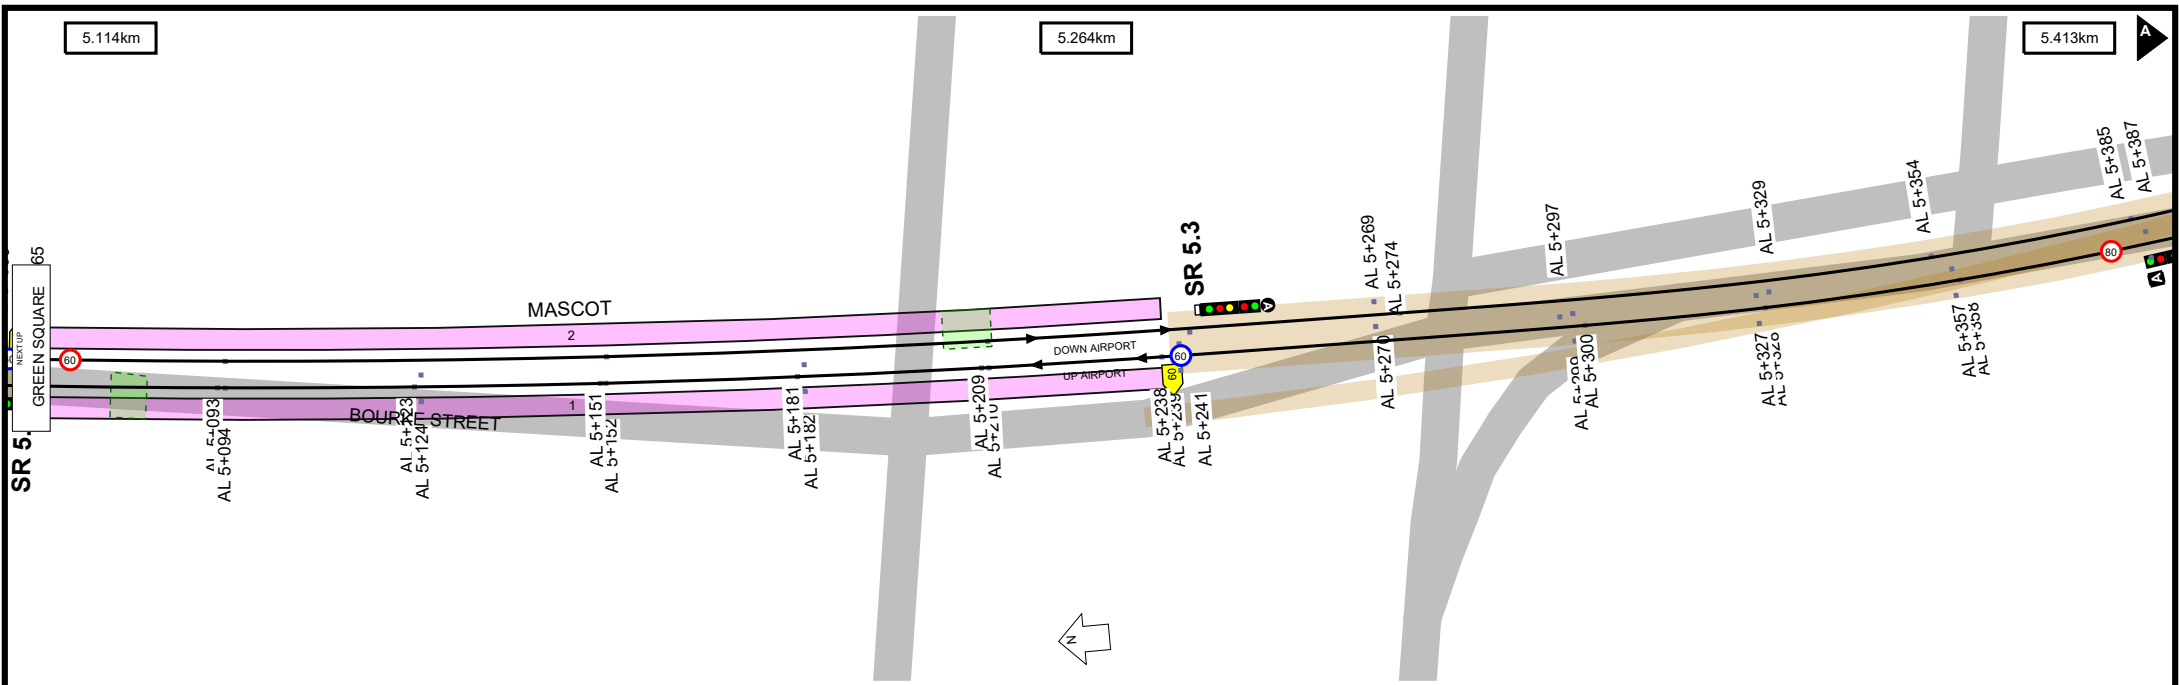

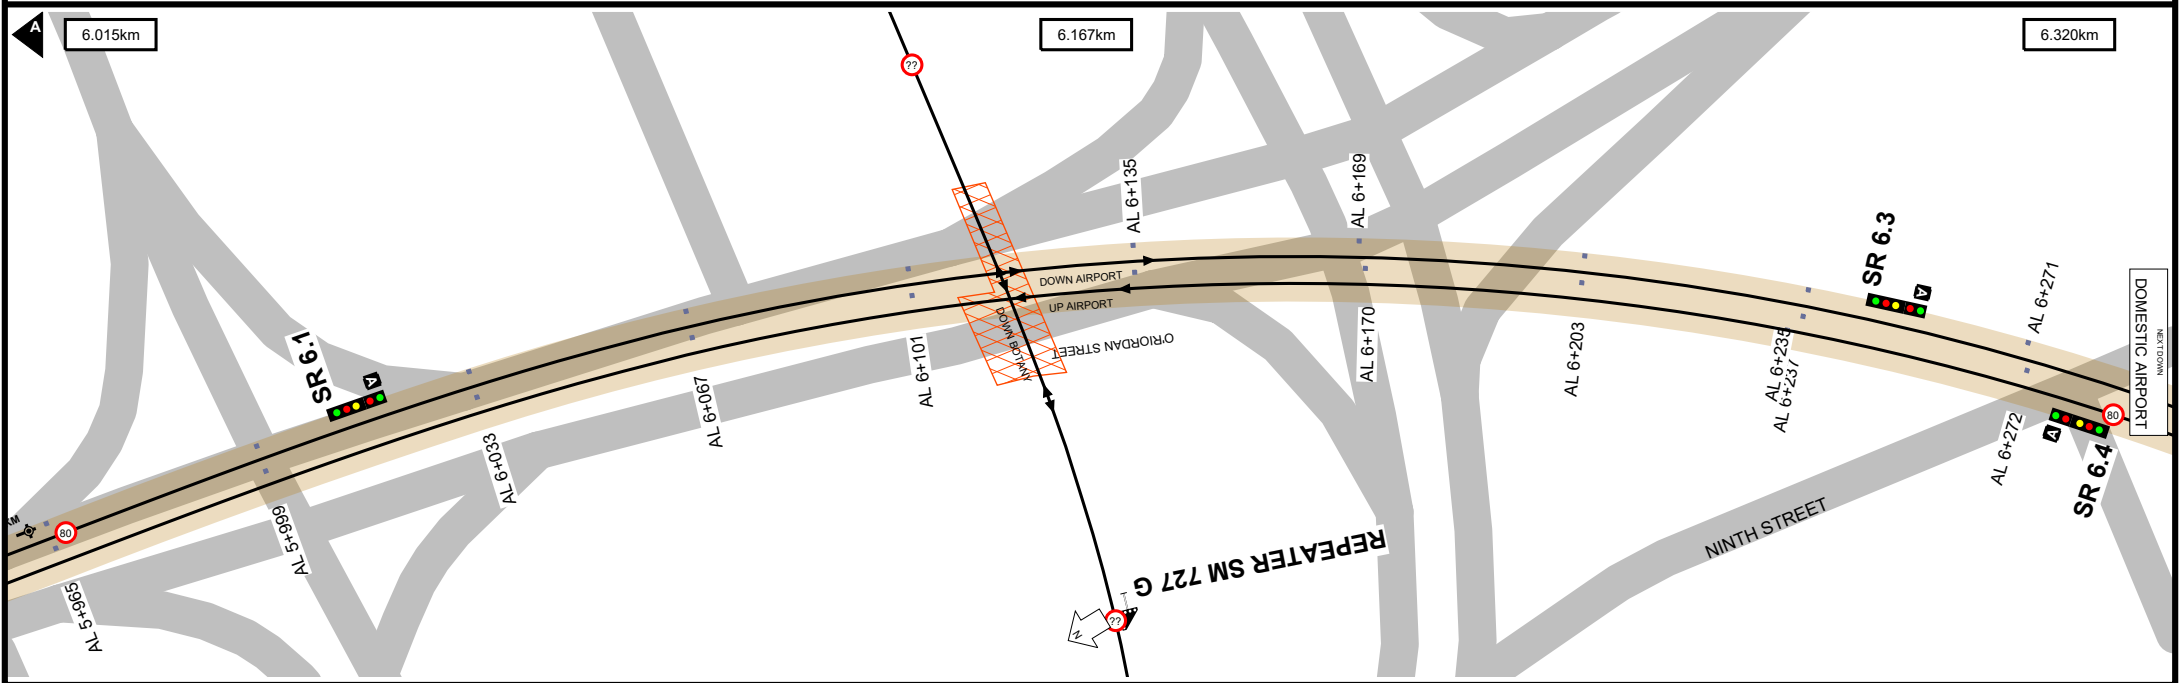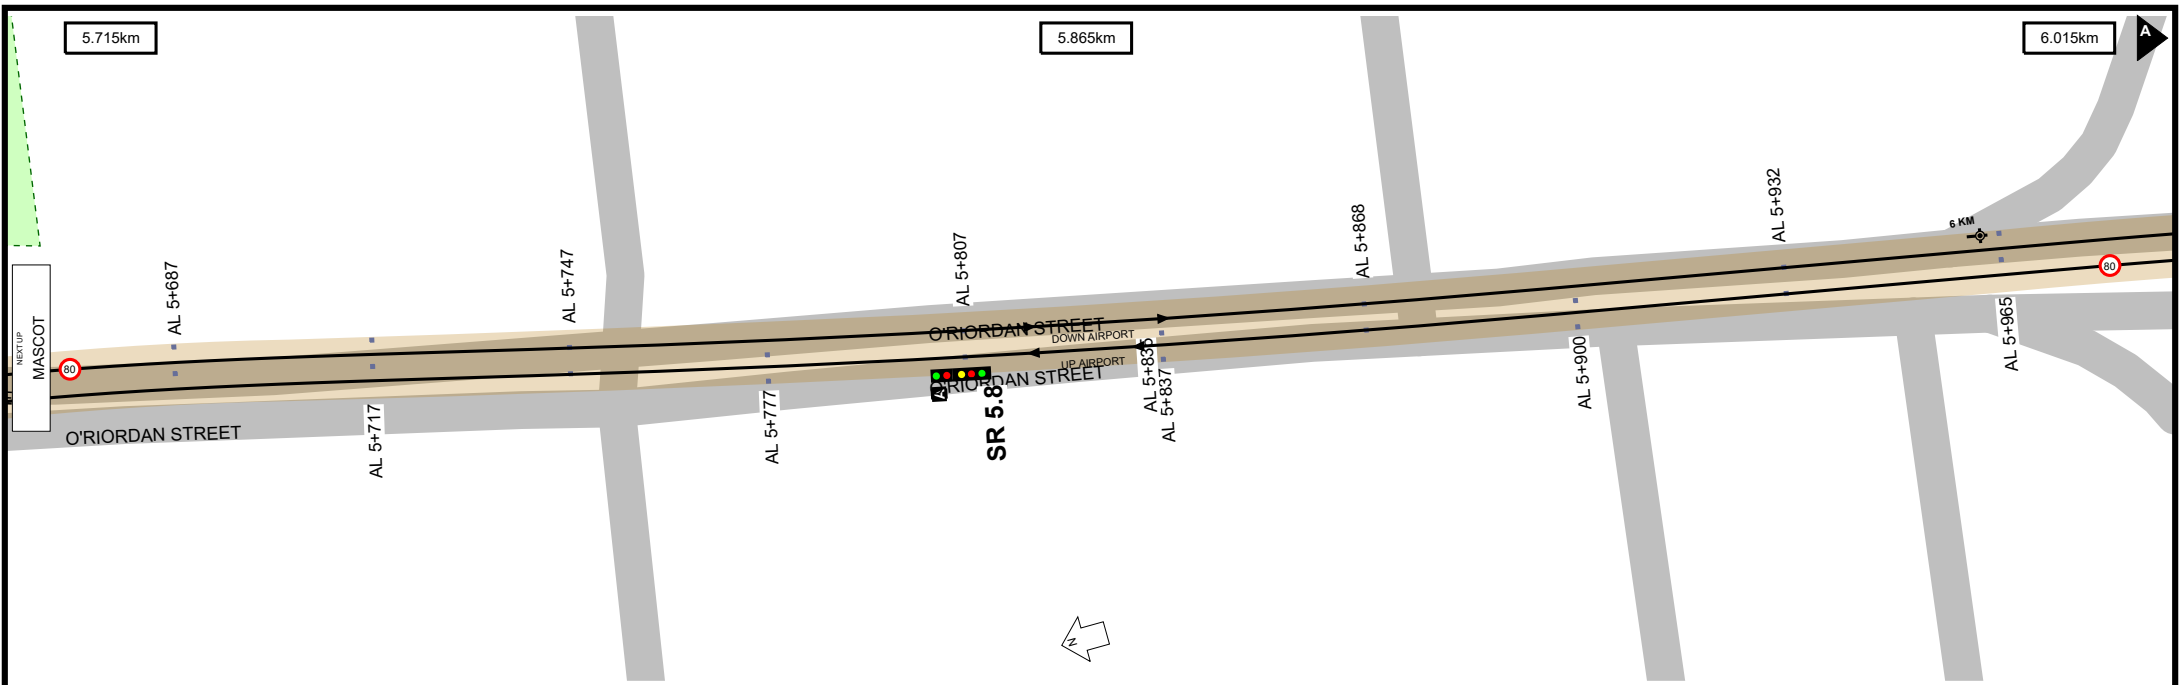

**Worksite Protection Planning Diagram**  
 Contact: rcsp@transport.nsw.gov.au




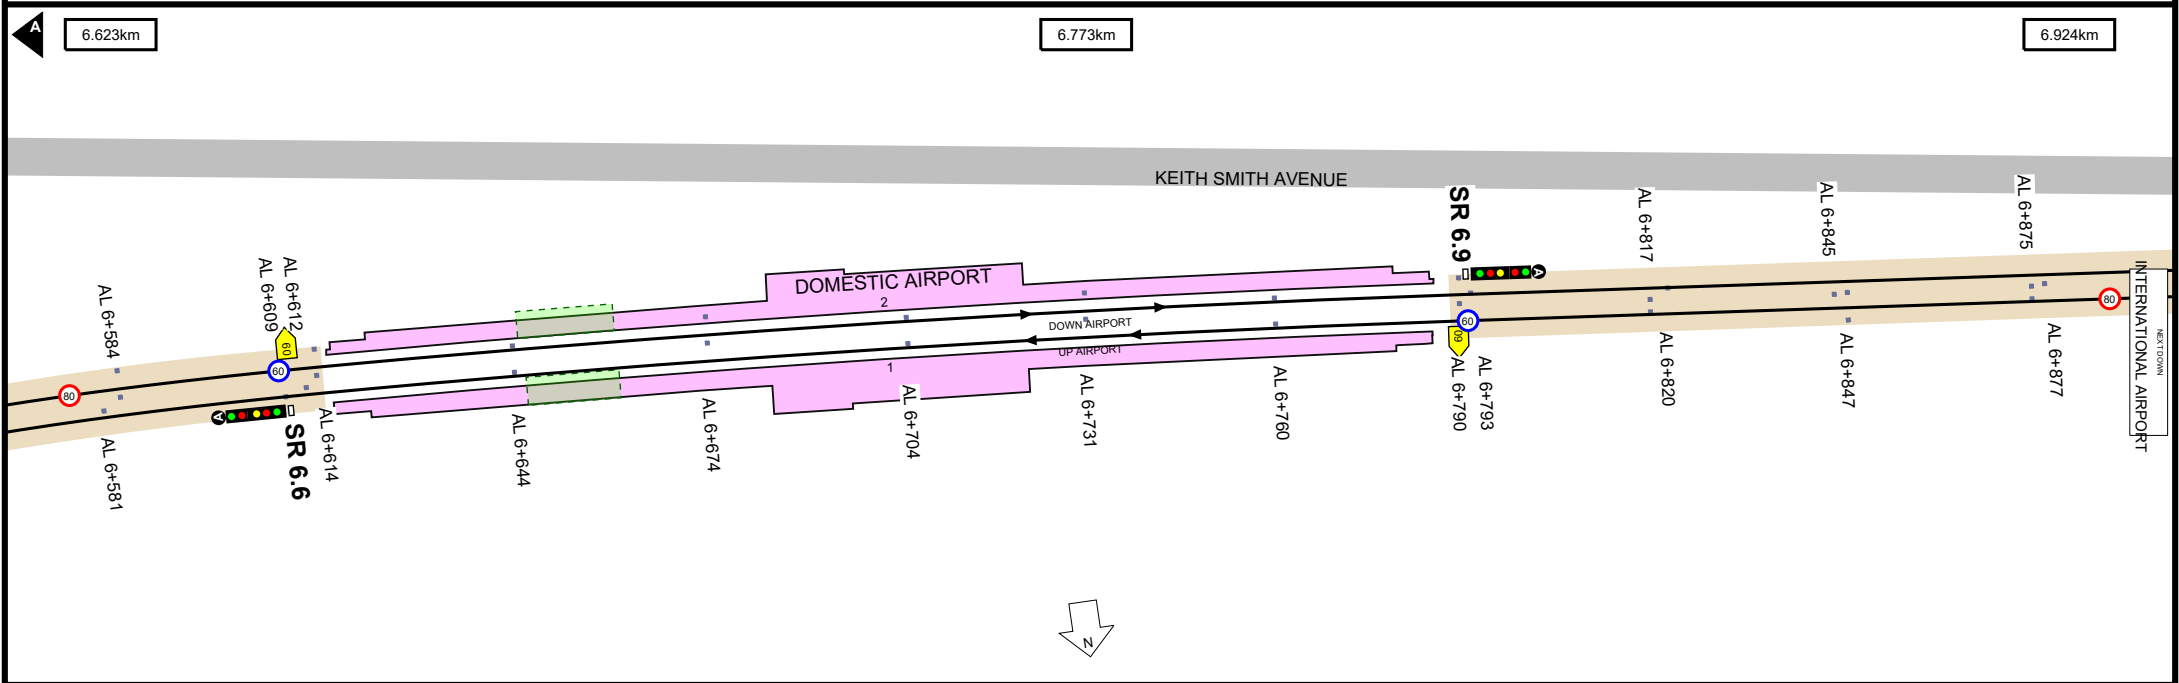
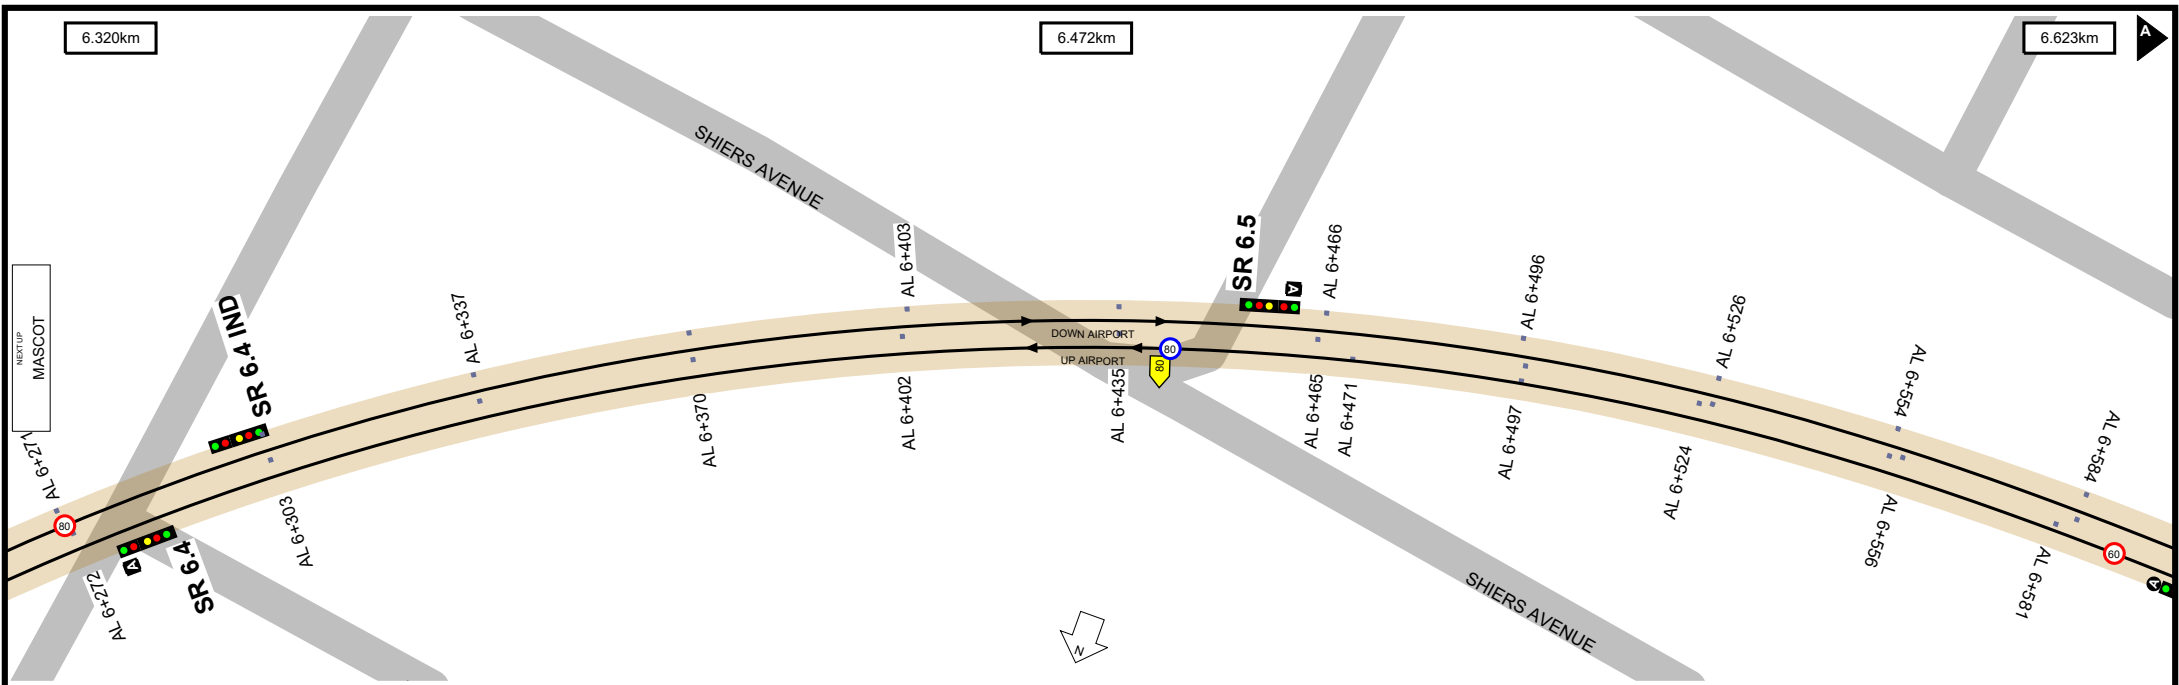
**Transport for NSW**

UNCONTROLLED WHEN PRINTED

Data shown here may not have been field verified.  
 Do not use for operational purposes without checking against a controlled document.  
 For data issues contact GIS.Support@transport.nsw.gov.au

TITLE: **Airport Line - Central to Wollie Creek - M26**  
 Page range 5.715-6.320km

SCALE: 



Worksite Protection Planning Diagram  
 Contact: rcsp@transport.nsw.gov.au

Transport for NSW



**UNCONTROLLED WHEN PRINTED**



Data shown here may not have been field verified.  
 Do not use for operational purposes without checking against a controlled document.  
 For data issues contact GIS.Support@transport.nsw.gov.au



TITLE: **Airport Line - Central to Wollie Creek - M26**  
 Page range 6.320-6.924km

SCALE:



A4  
 18/09/2024  
 13

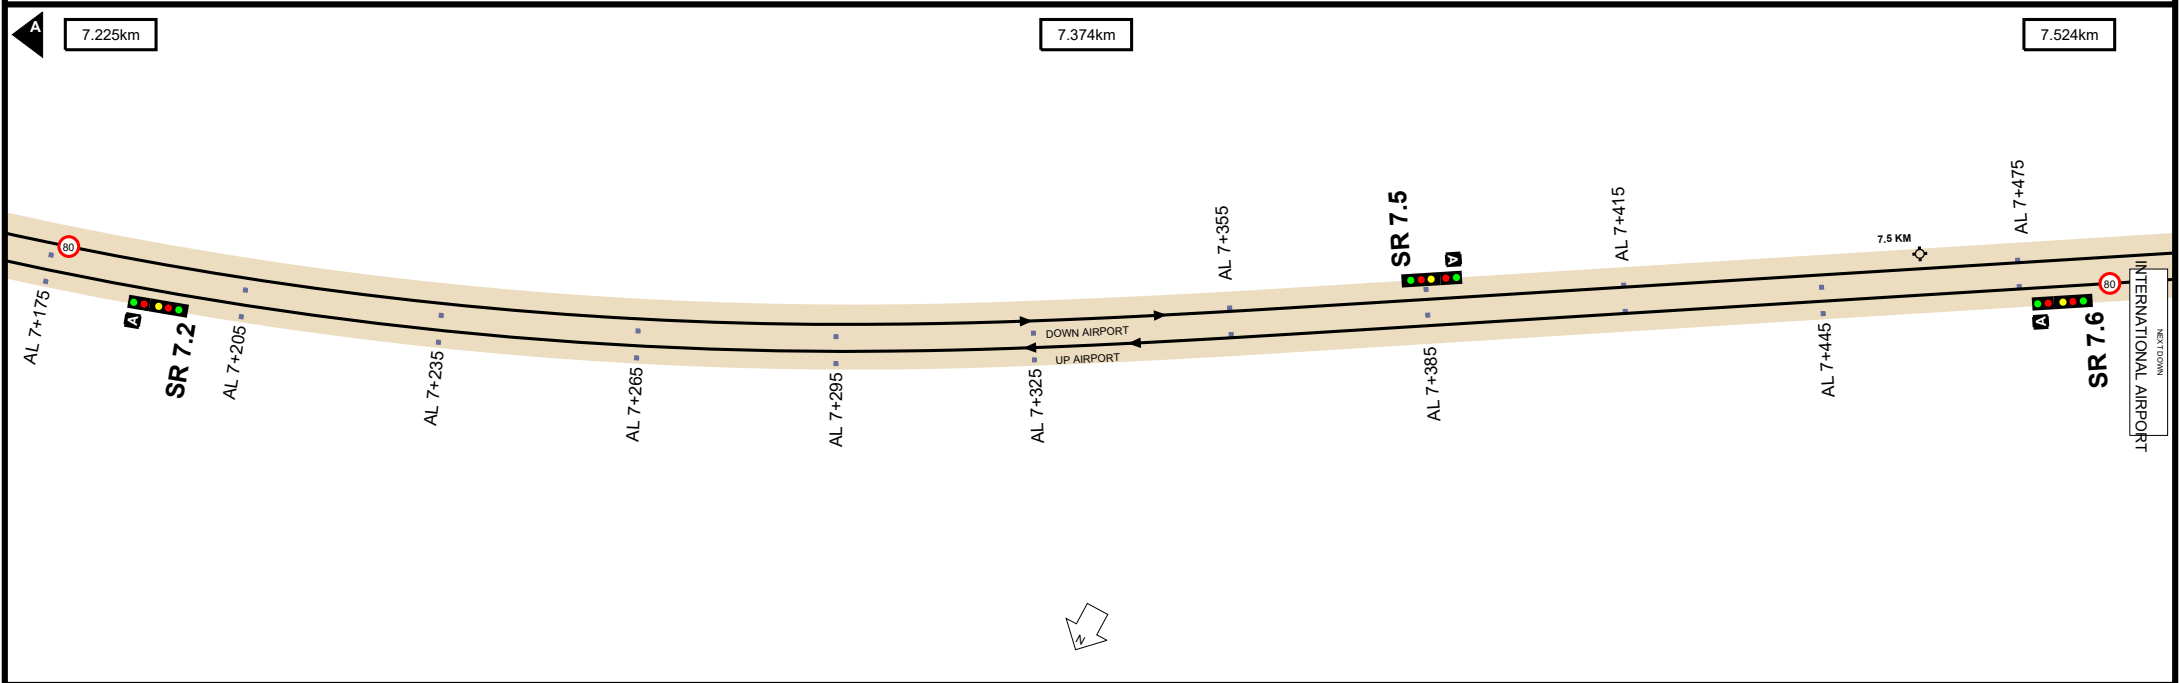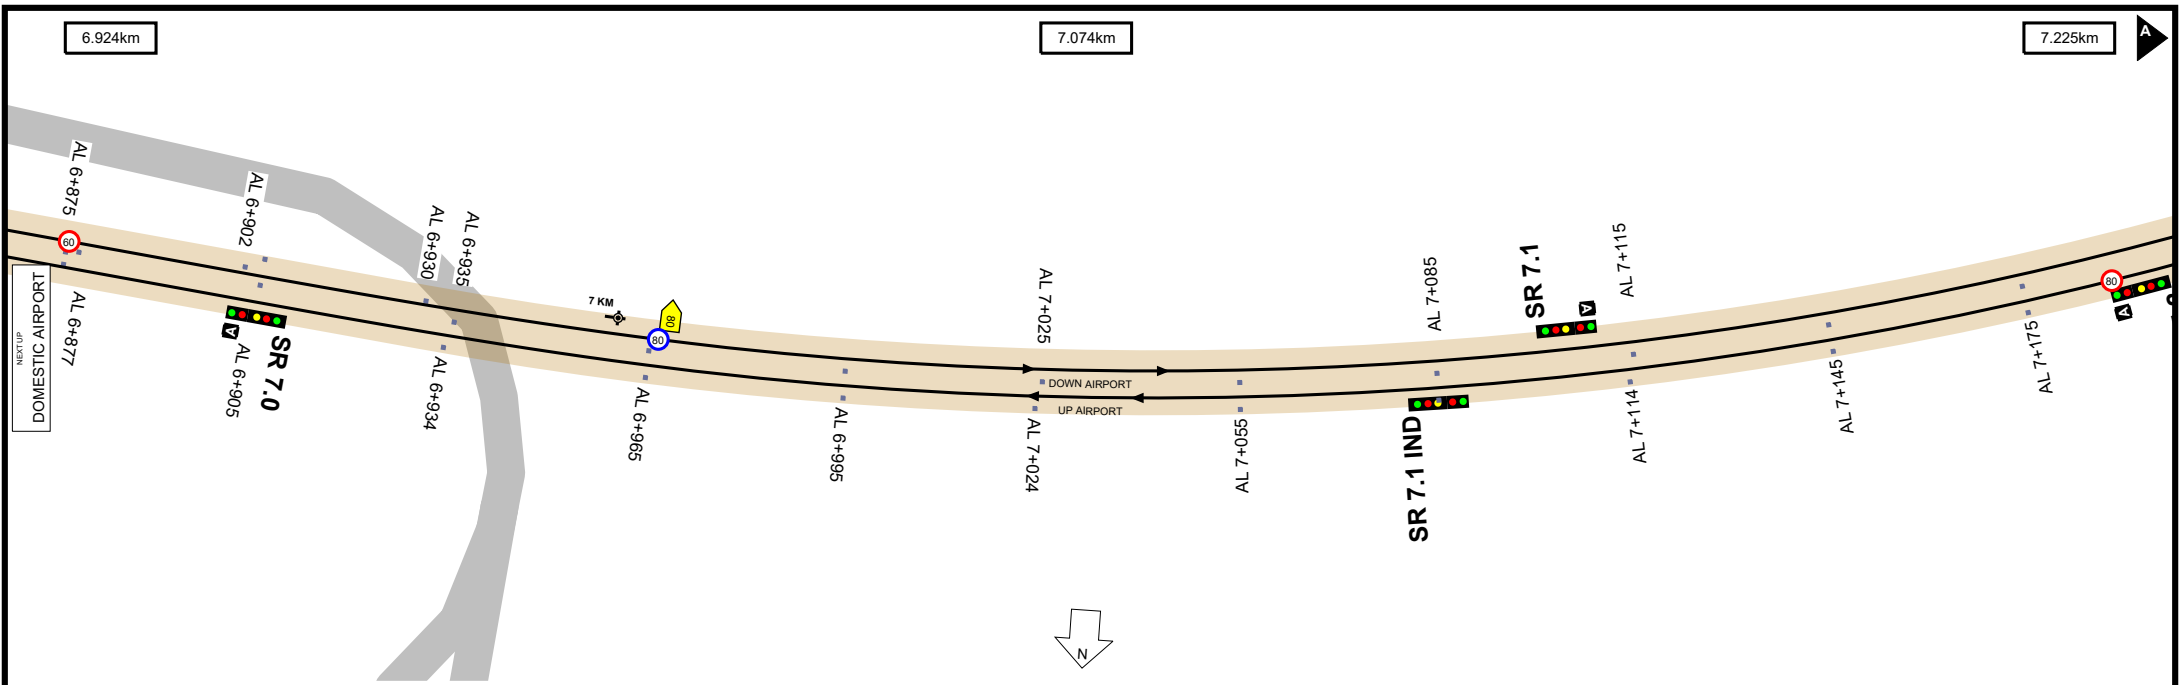


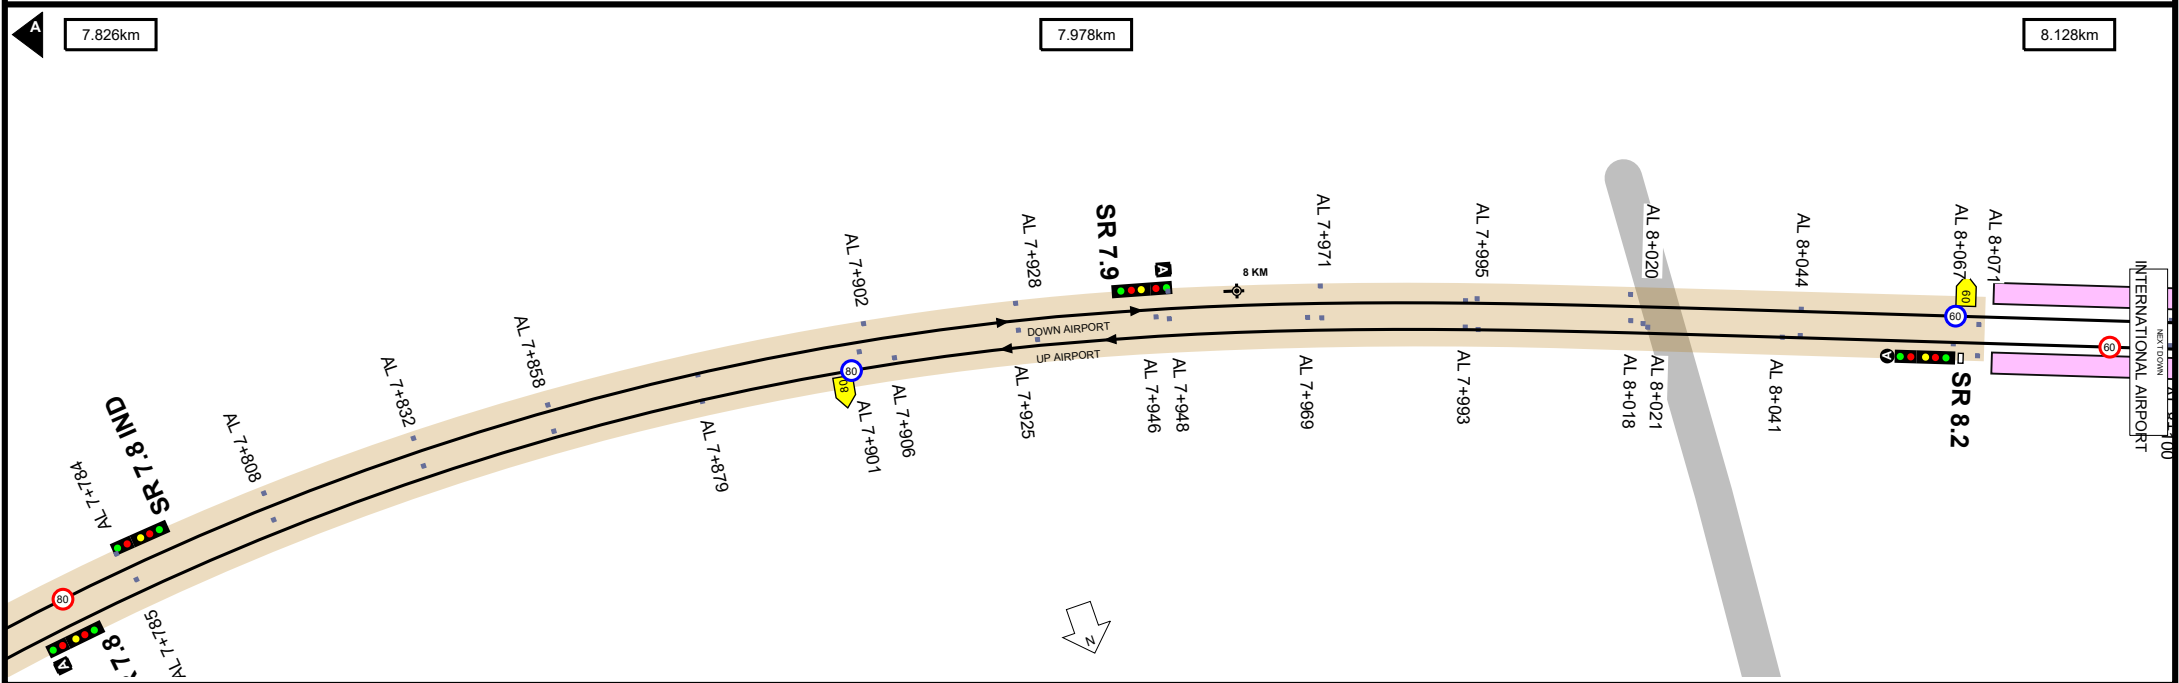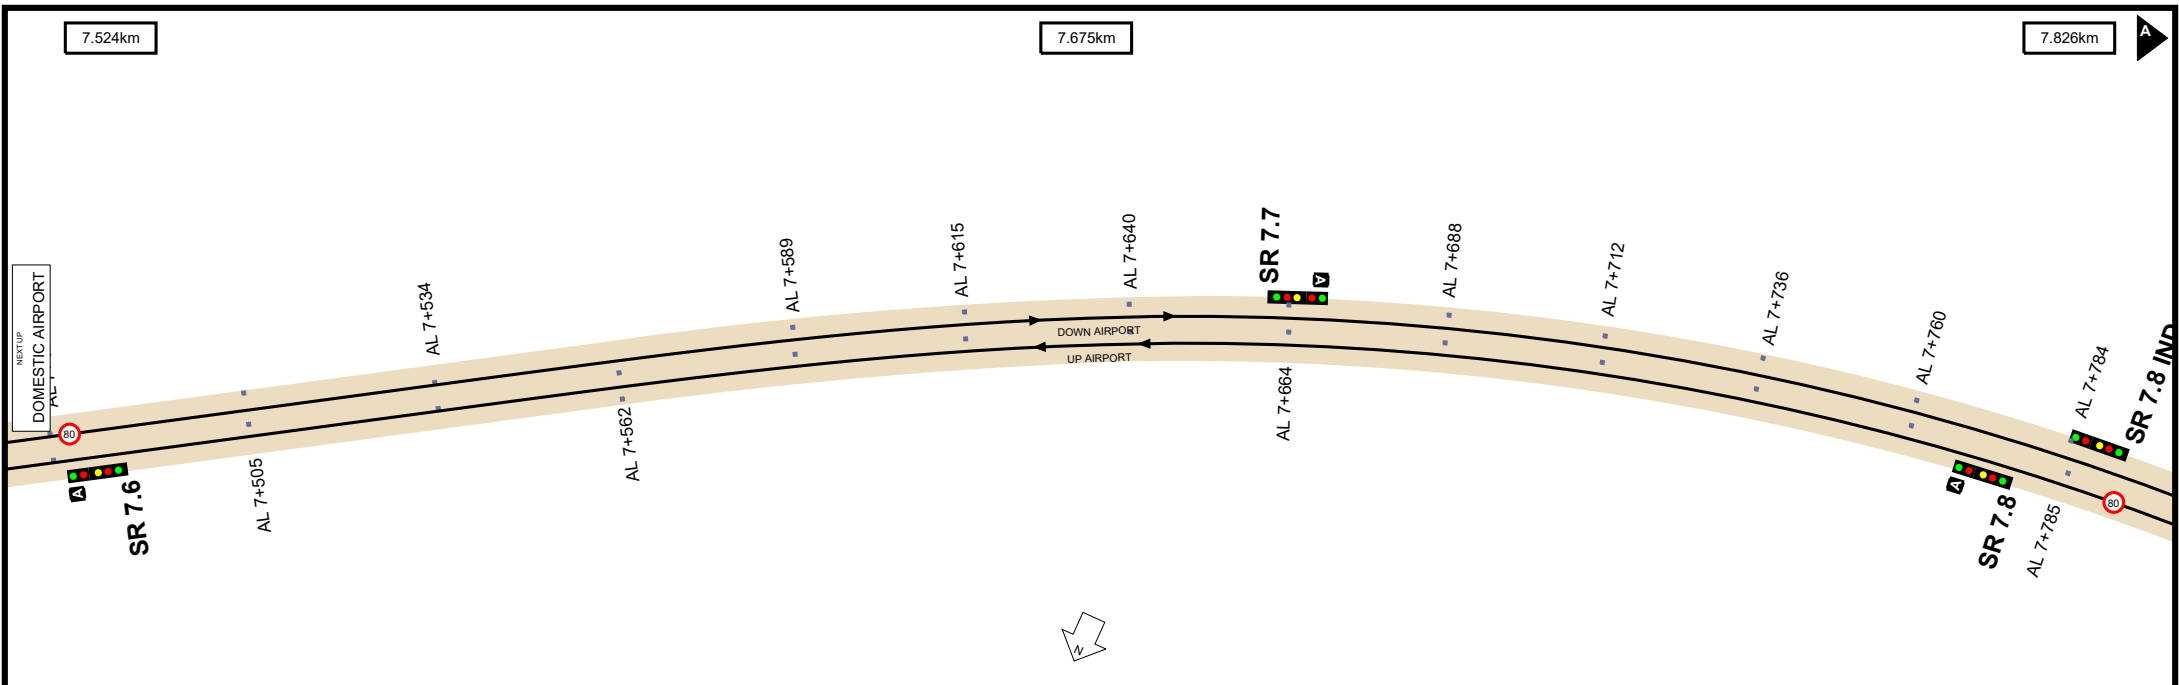

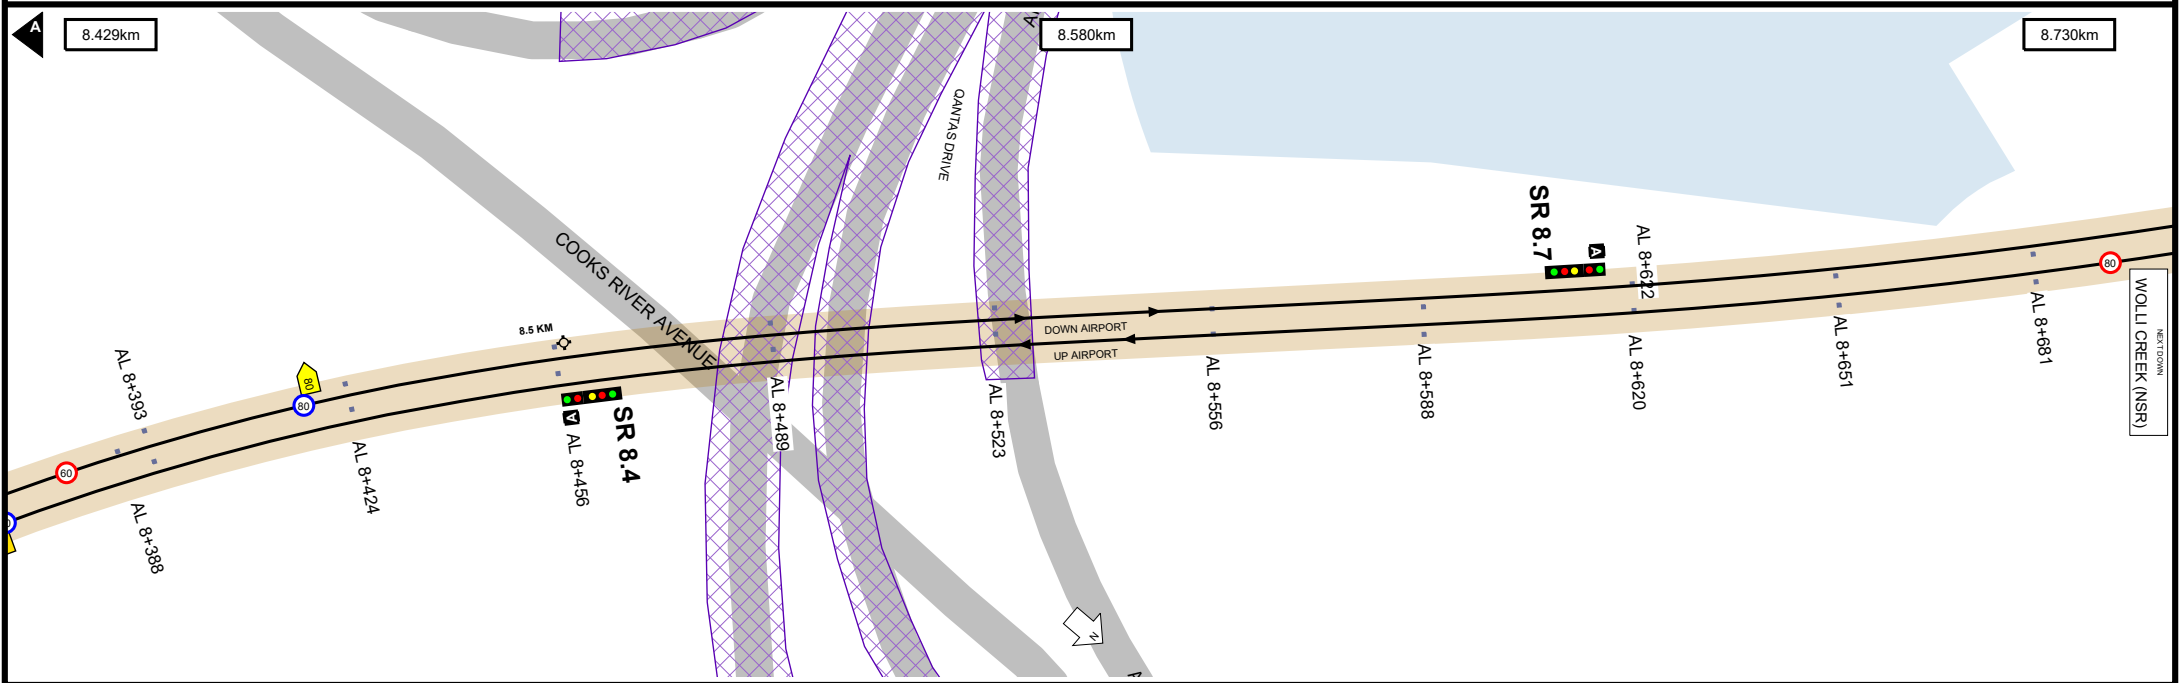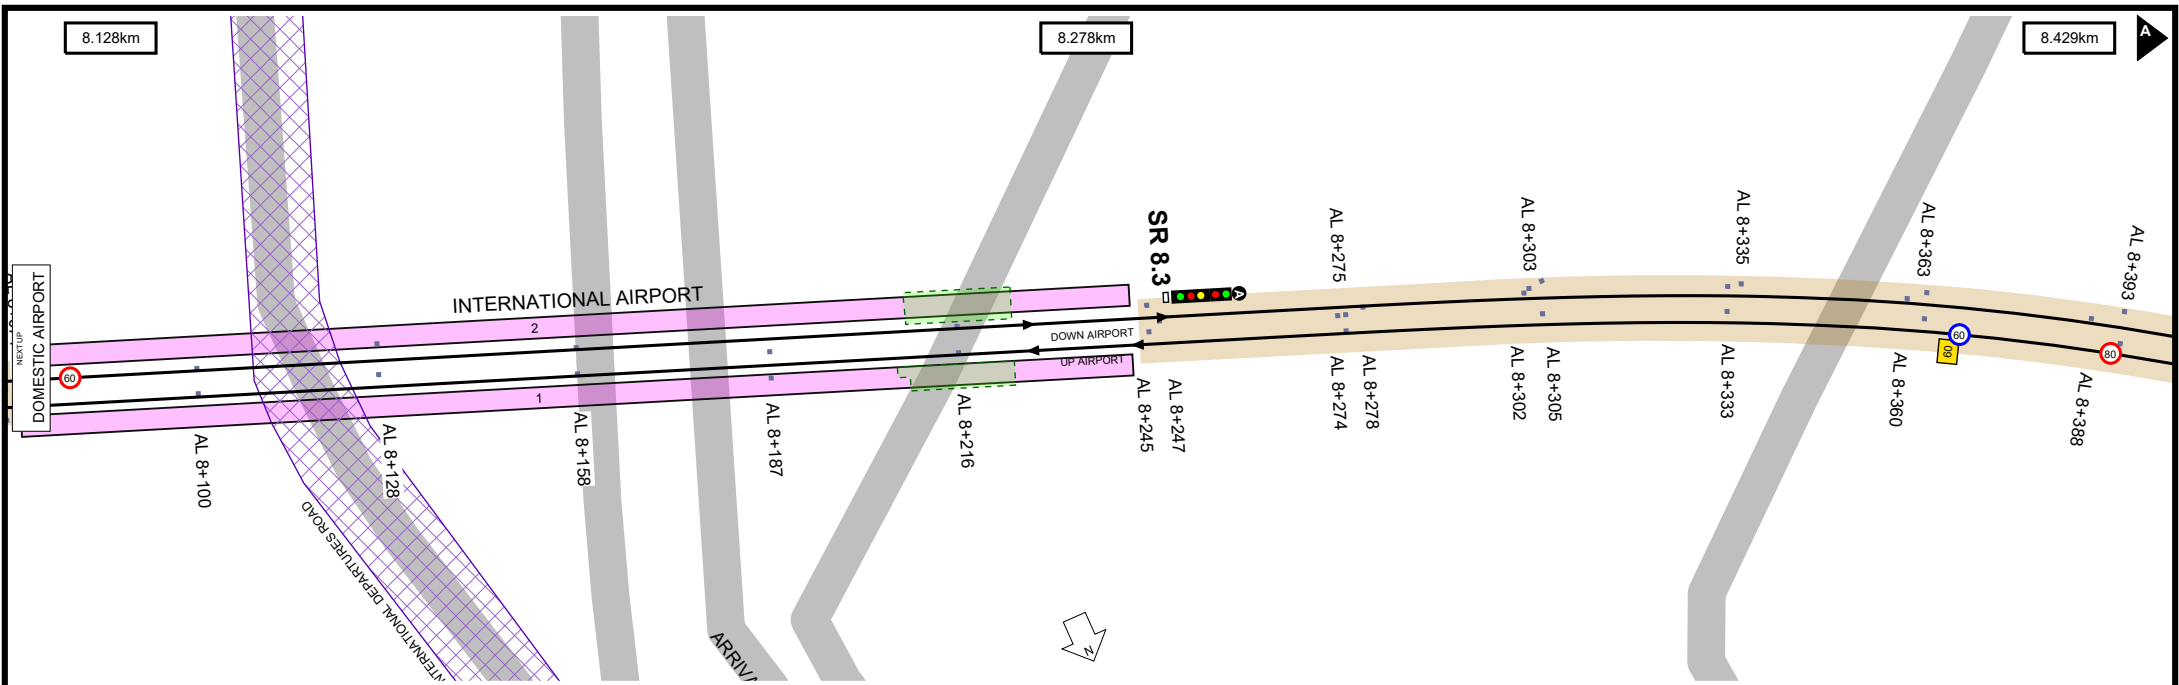



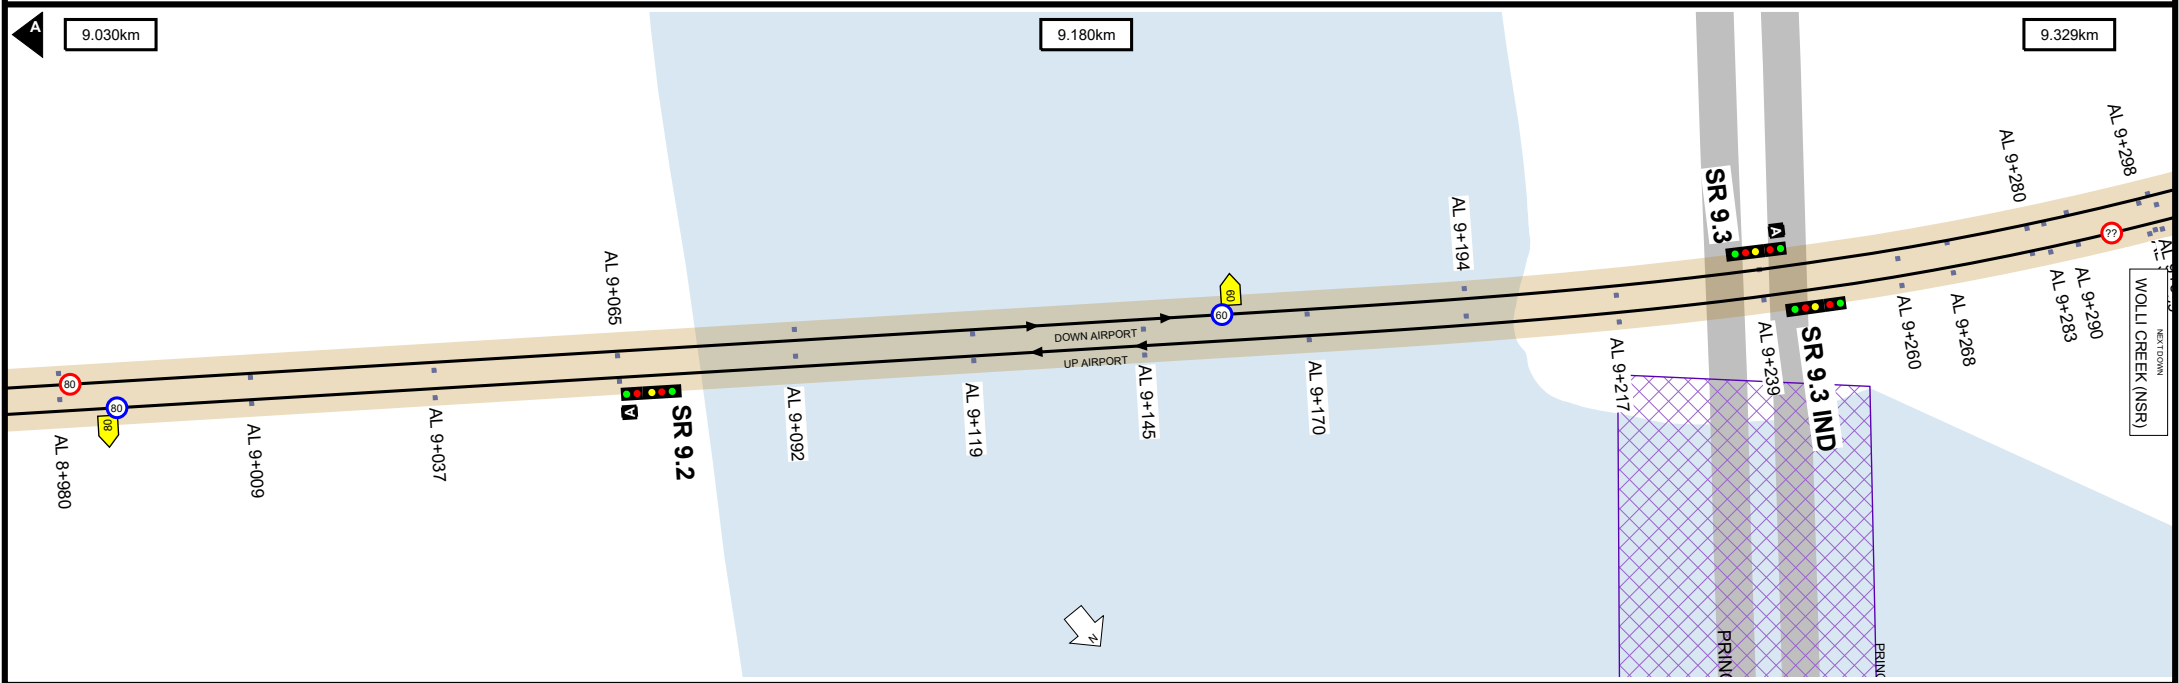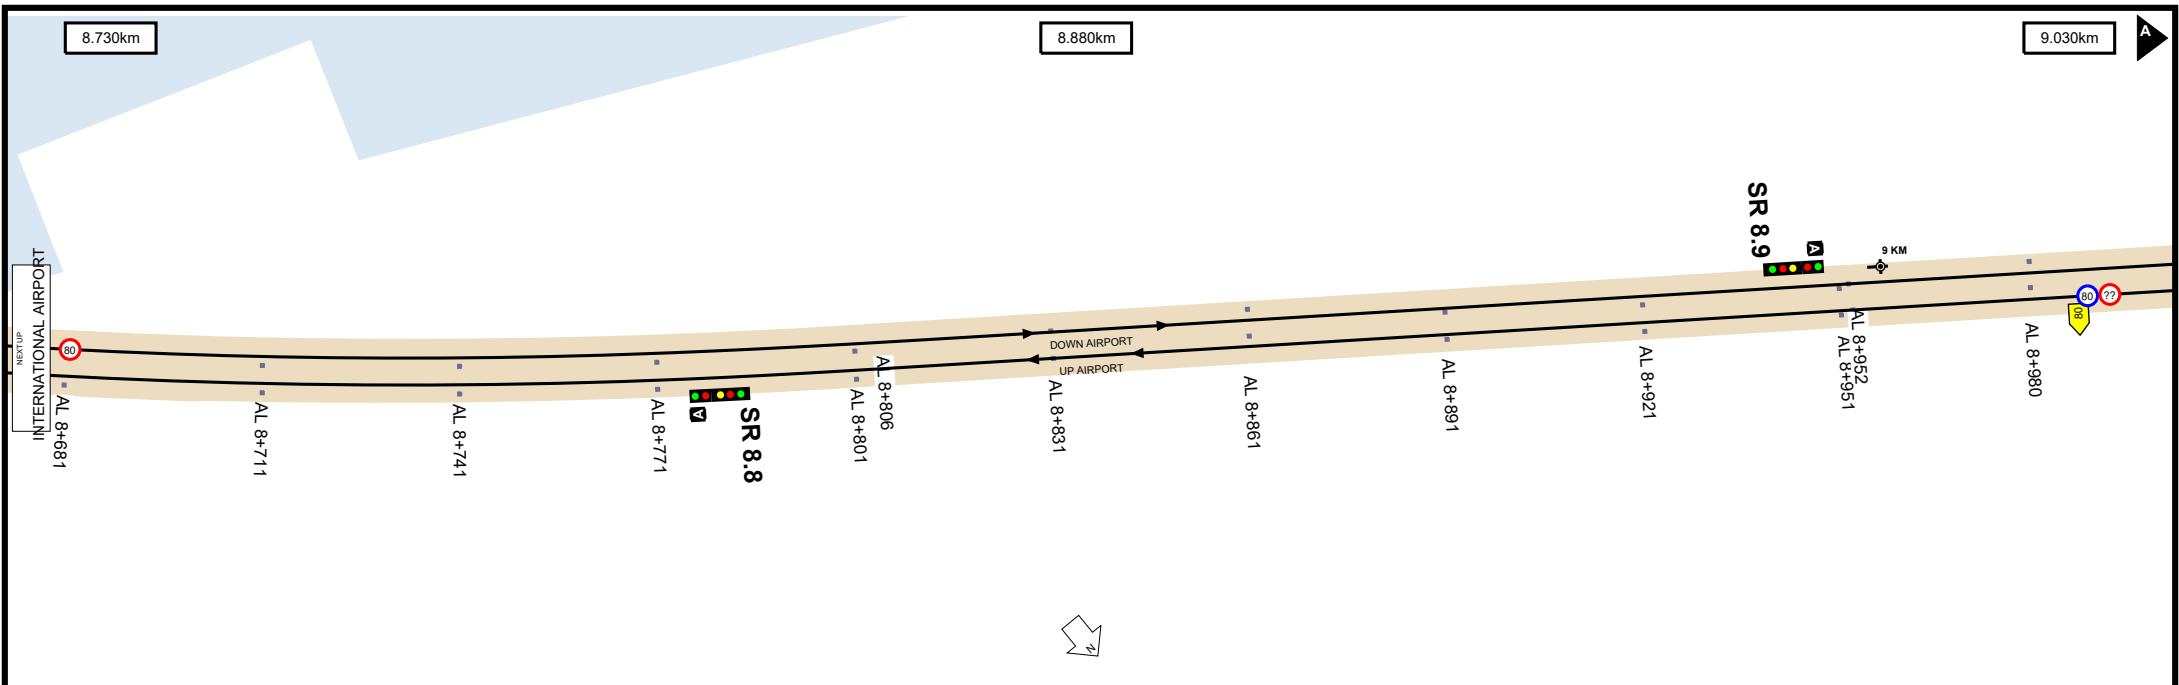

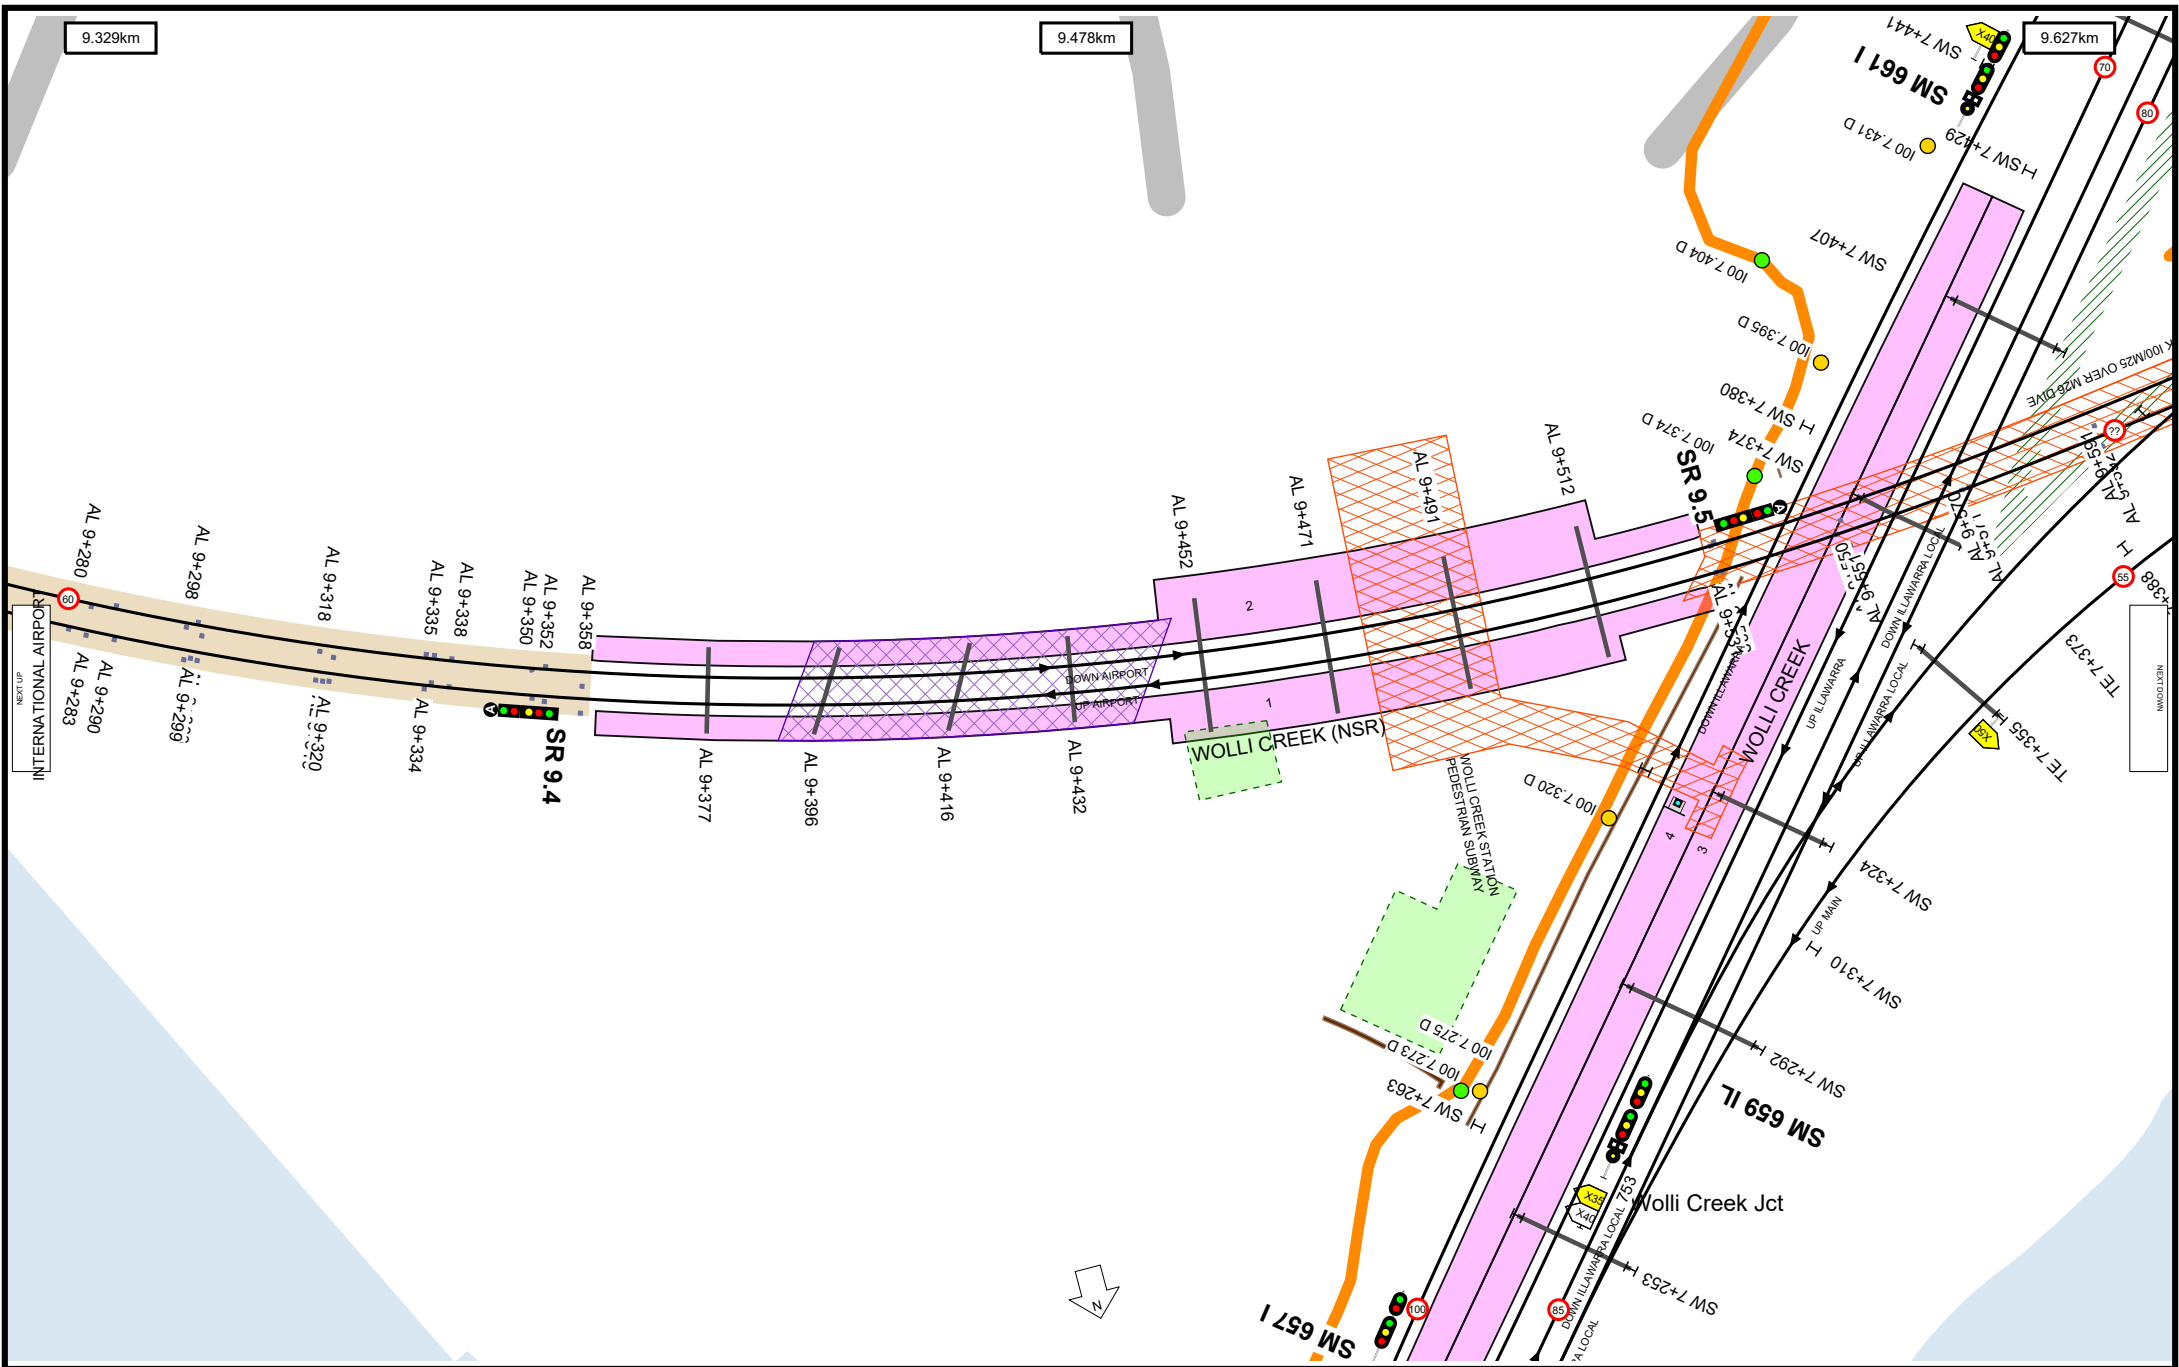

Worksite Protection Planning Diagram  
 Contact: rcsp@transport.nsw.gov.au



Transport for NSW


**UNCONTROLLED WHEN PRINTED**

Data shown here may not have been field verified.  
 Do not use for operational purposes without checking against a controlled document.  
 For data issues contact GIS.Support@transport.nsw.gov.au

TITLE: **Airport Line - Central to Wollie Creek - M26**  
 Page range 9.329-9.627km



A4  
 18/09/2024  
 18

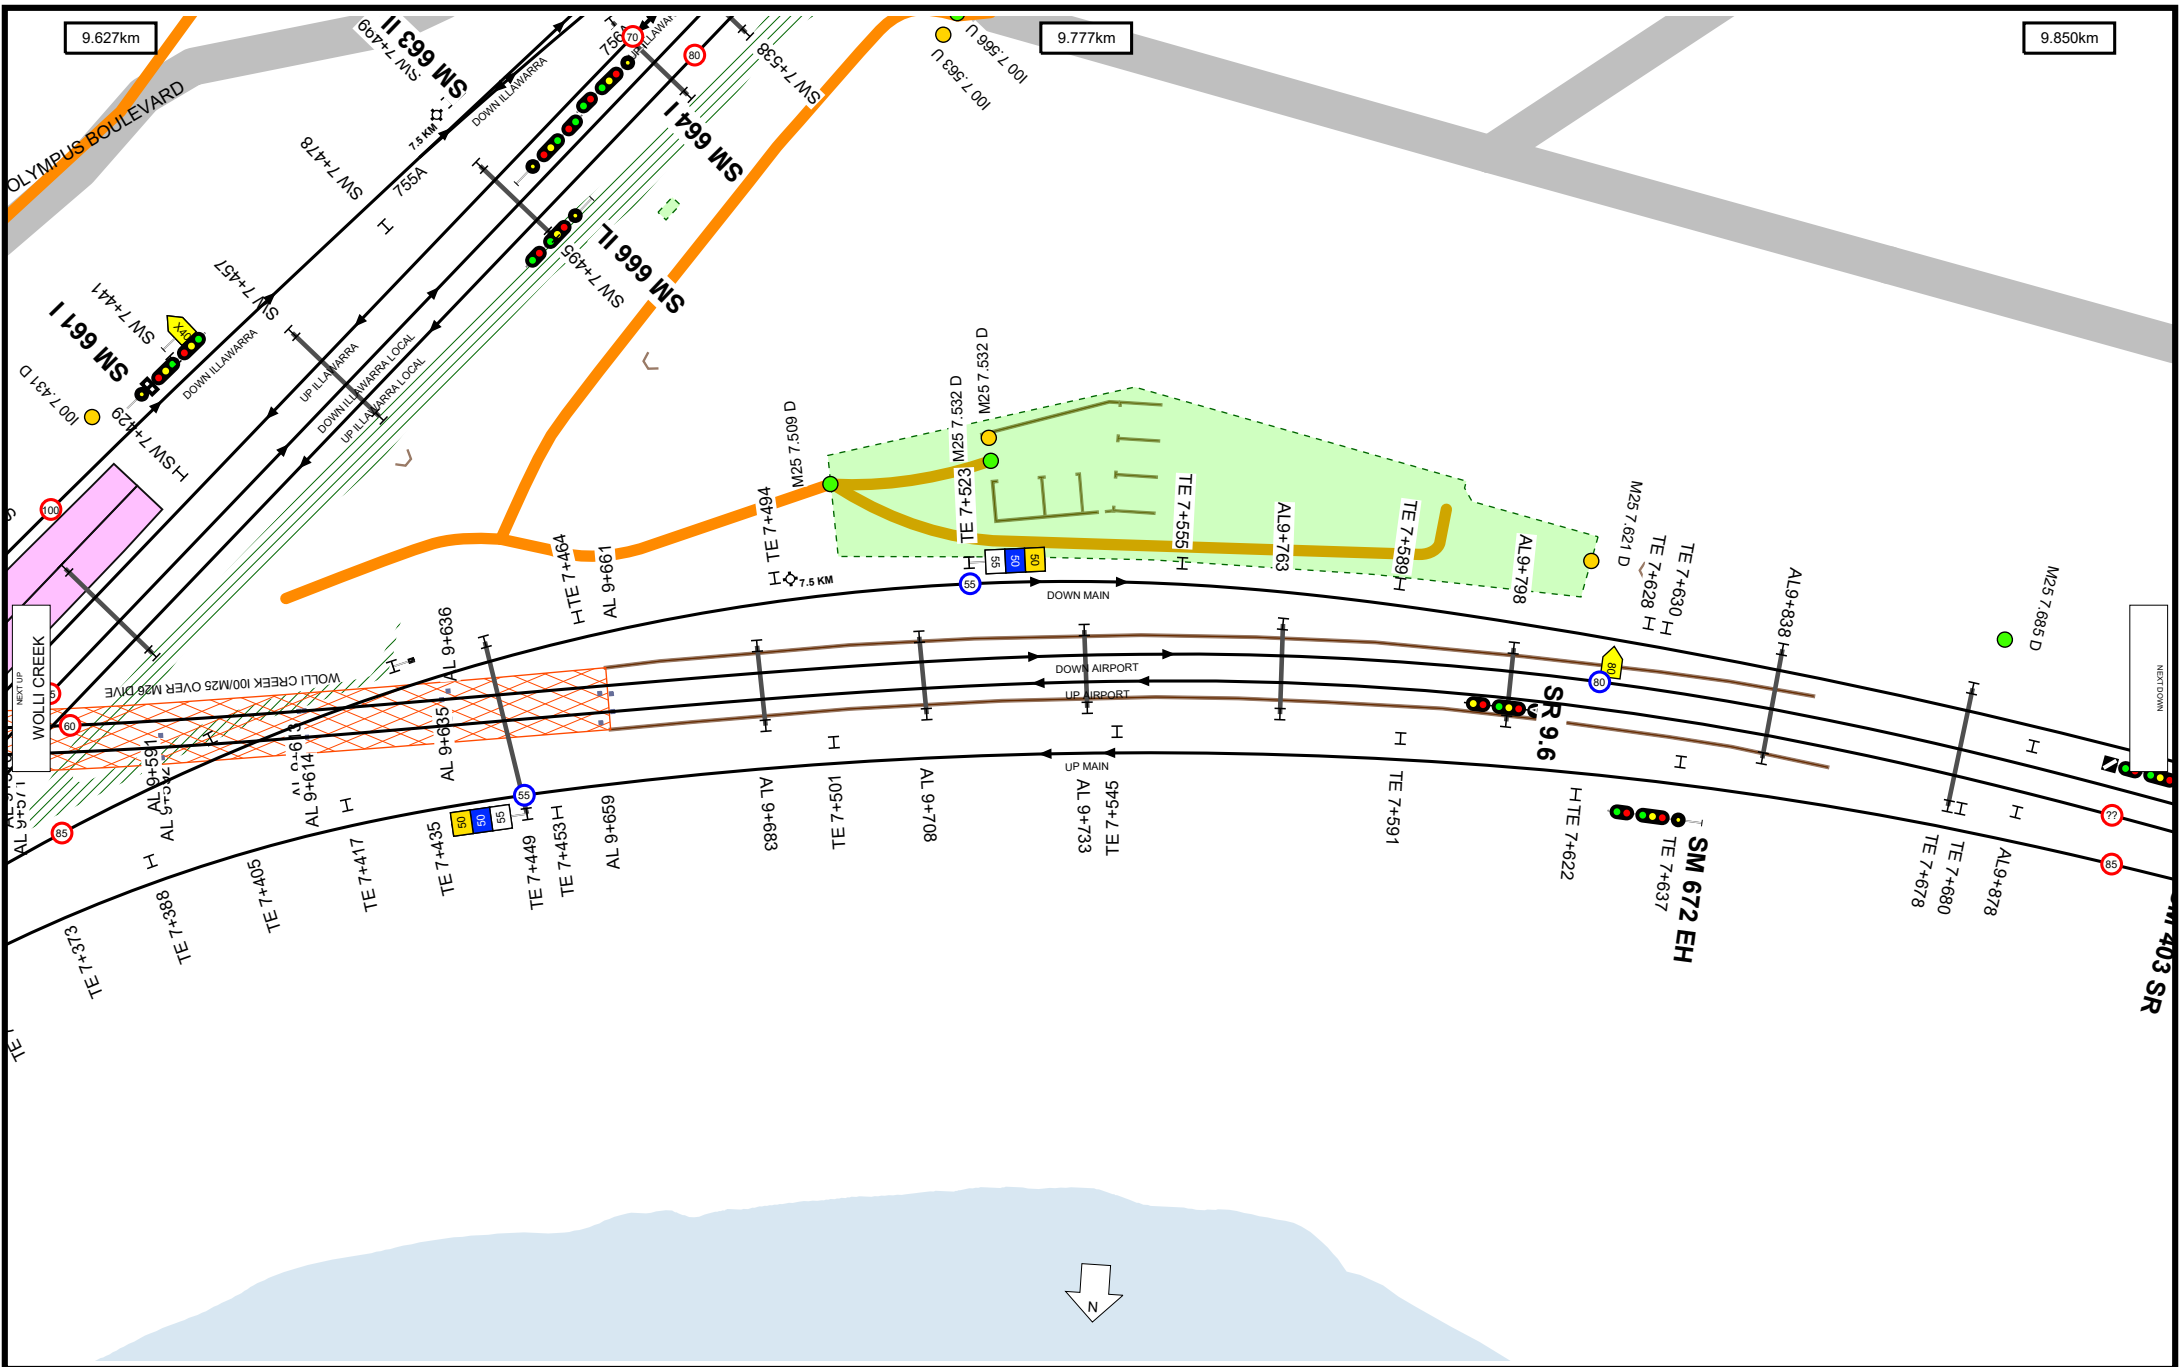

Worksite Protection Planning Diagram  
 Contact: rcp@transport.nsw.gov.au



Transport for NSW

**UNCONTROLLED WHEN PRINTED**

Data shown here may not have been field verified.  
 Do not use for operational purposes without checking against a controlled document.  
 For data issues contact GIS.Support@transport.nsw.gov.au

TITLE: **Airport Line - Central to Wollie Creek - M26**  
 Page range 9.627-9.850km

A4  
 18/09/2024

SCALE:

19

## Location Index

---

CENTRAL	2
CENTRAL ESR	2
CHALMERS ST PUMPING STATION	2
CHALMERS STREET TRACTION SUBSTATION	3
DOMESTIC AIRPORT	13
DOMESTIC NO.1 STATION SUB STATION	13
GREEN SQUARE	6
GREEN SQUARE NO1 STATION SUB STATION	7
INTERNATIONAL AIRPORT	16
INTERNATIONAL NO.1 STATION SUB STATION	16
MASCOT	11
MASCOT (FREIGHT LINE)	11
MASCOT NO.1 STATION SUB STATION	11
MASCOT SECTIONING HUT	10
PRINCE ALFRED	3
PRINCE ALFRED CAR SDGS	3
PRINCE ALFRED SUB STN	2
PRINCE ALFRED TRACTION SUBSTATION	2
SYDNEY YARD SYDNEY HAUL CR	3
UNDERCLIFF NO1 STATION SUB STATION	18
UNDERCLIFFE	18
UNDERCLIFFE TRACTION SUBSTATION	18
WOLLI CREEK	18
WOLLI CREEK (NSR)	18
WOLLI CREEK JCT	18

## Bridge Index

---

BRODIE SPARK DRIVE	18
CENTRAL FLYOVERS 1	3
CENTRAL FLYOVERS 2	3
CENTRAL FLYOVERS 3	3
CENTRAL FLYOVERS 4	3
CENTRAL PEDESTRIAN SUBWAY	2
CLEVELAND STREET	3
DEVONSHIRE STREET PEDESTRIAN SUBWAY	2
EDDY AVENUE	2
EDDY AVENUE PEDESTRIAN SUBWAY	2
INTERNATIONAL DEPARTURES ROAD	16
O'RIORDAN STREET	12
PRINCESS HIGHWAY	17
QANTAS DRIVE	16
ROBEY STREET	12
SUBWAY (MULTI SERVICE TUNNEL)	2
SYDNEY YARD ACCESS BRIDGE	3
WOLLI CREEK I00/M25 OVER M26 DIVE	18
WOLLI CREEK STATION PEDESTRIAN SUBWAY	18

**Track & Point**

- Existing Track Centreline
- Under Construction / Service Withdrawn
- Proposed Track
- Turnout Point
- Catch Point
- Derail Point
- Turntable

**Signal & Sign**

- Signal
- Warning Light
- Warning Light - Double
- End Yard Limit Sign
- Yard Limit Sign
- Speed Sign

**Station**

- Platform

**Kilometre Post**

- Whole Kilometre Post
- Half Kilometre Post

**Corridor Access**

- Access Gate
- Pedestrian Access Gate
- Access Road

**Safety**

- Refuge

**Road**

- Public Road

**Level Crossing & Take Off**

- Level Crossing Boundary
- Level Crossing Location

**Bridge**

- Overbridge
- Underbridge
- Rail Flyover
- Rail Dive
- Pedestrian Footbridge
- Pedestrian Subway

**Tunnel**

- Tunnel Section Coverage

**Embankment**

- Embankment

**Cutting**

- Cutting

**Wall**

- Wall

**Culvert**

- Culvert

**Waterway**

- Waterway

**Substation**

- Substation Boundary

**Overhead Wiring Structure**

- OHWS
- OHWS Centreline
- Wood Pole

**Additional Map Features**

- Track Name & Direction Indicator
- Maximum Train Entry Speed Indicator
- Maximum Train Speed Change Indicator
- Kilometrage Reference Indicator
- Map Strip Join Indicator
- Next Station Up
- Next Station Down