

Worksite Protection Planning Diagrams


Airport Line - Central to Wolli Creek - M26



Stations Covered



CENTRAL ELECTRIC	2
SYDNEY TERMINAL	2
CENTRAL ESR	2
GREEN SQUARE	6
MASCOT	11
DOMESTIC AIRPORT	13
INTERNATIONAL AIRPORT	16
WOLLI CREEK (NSR)	18
WOLLI CREEK	18



Kilometrage References



0.003km	2
5.000km	10
9.850km	19


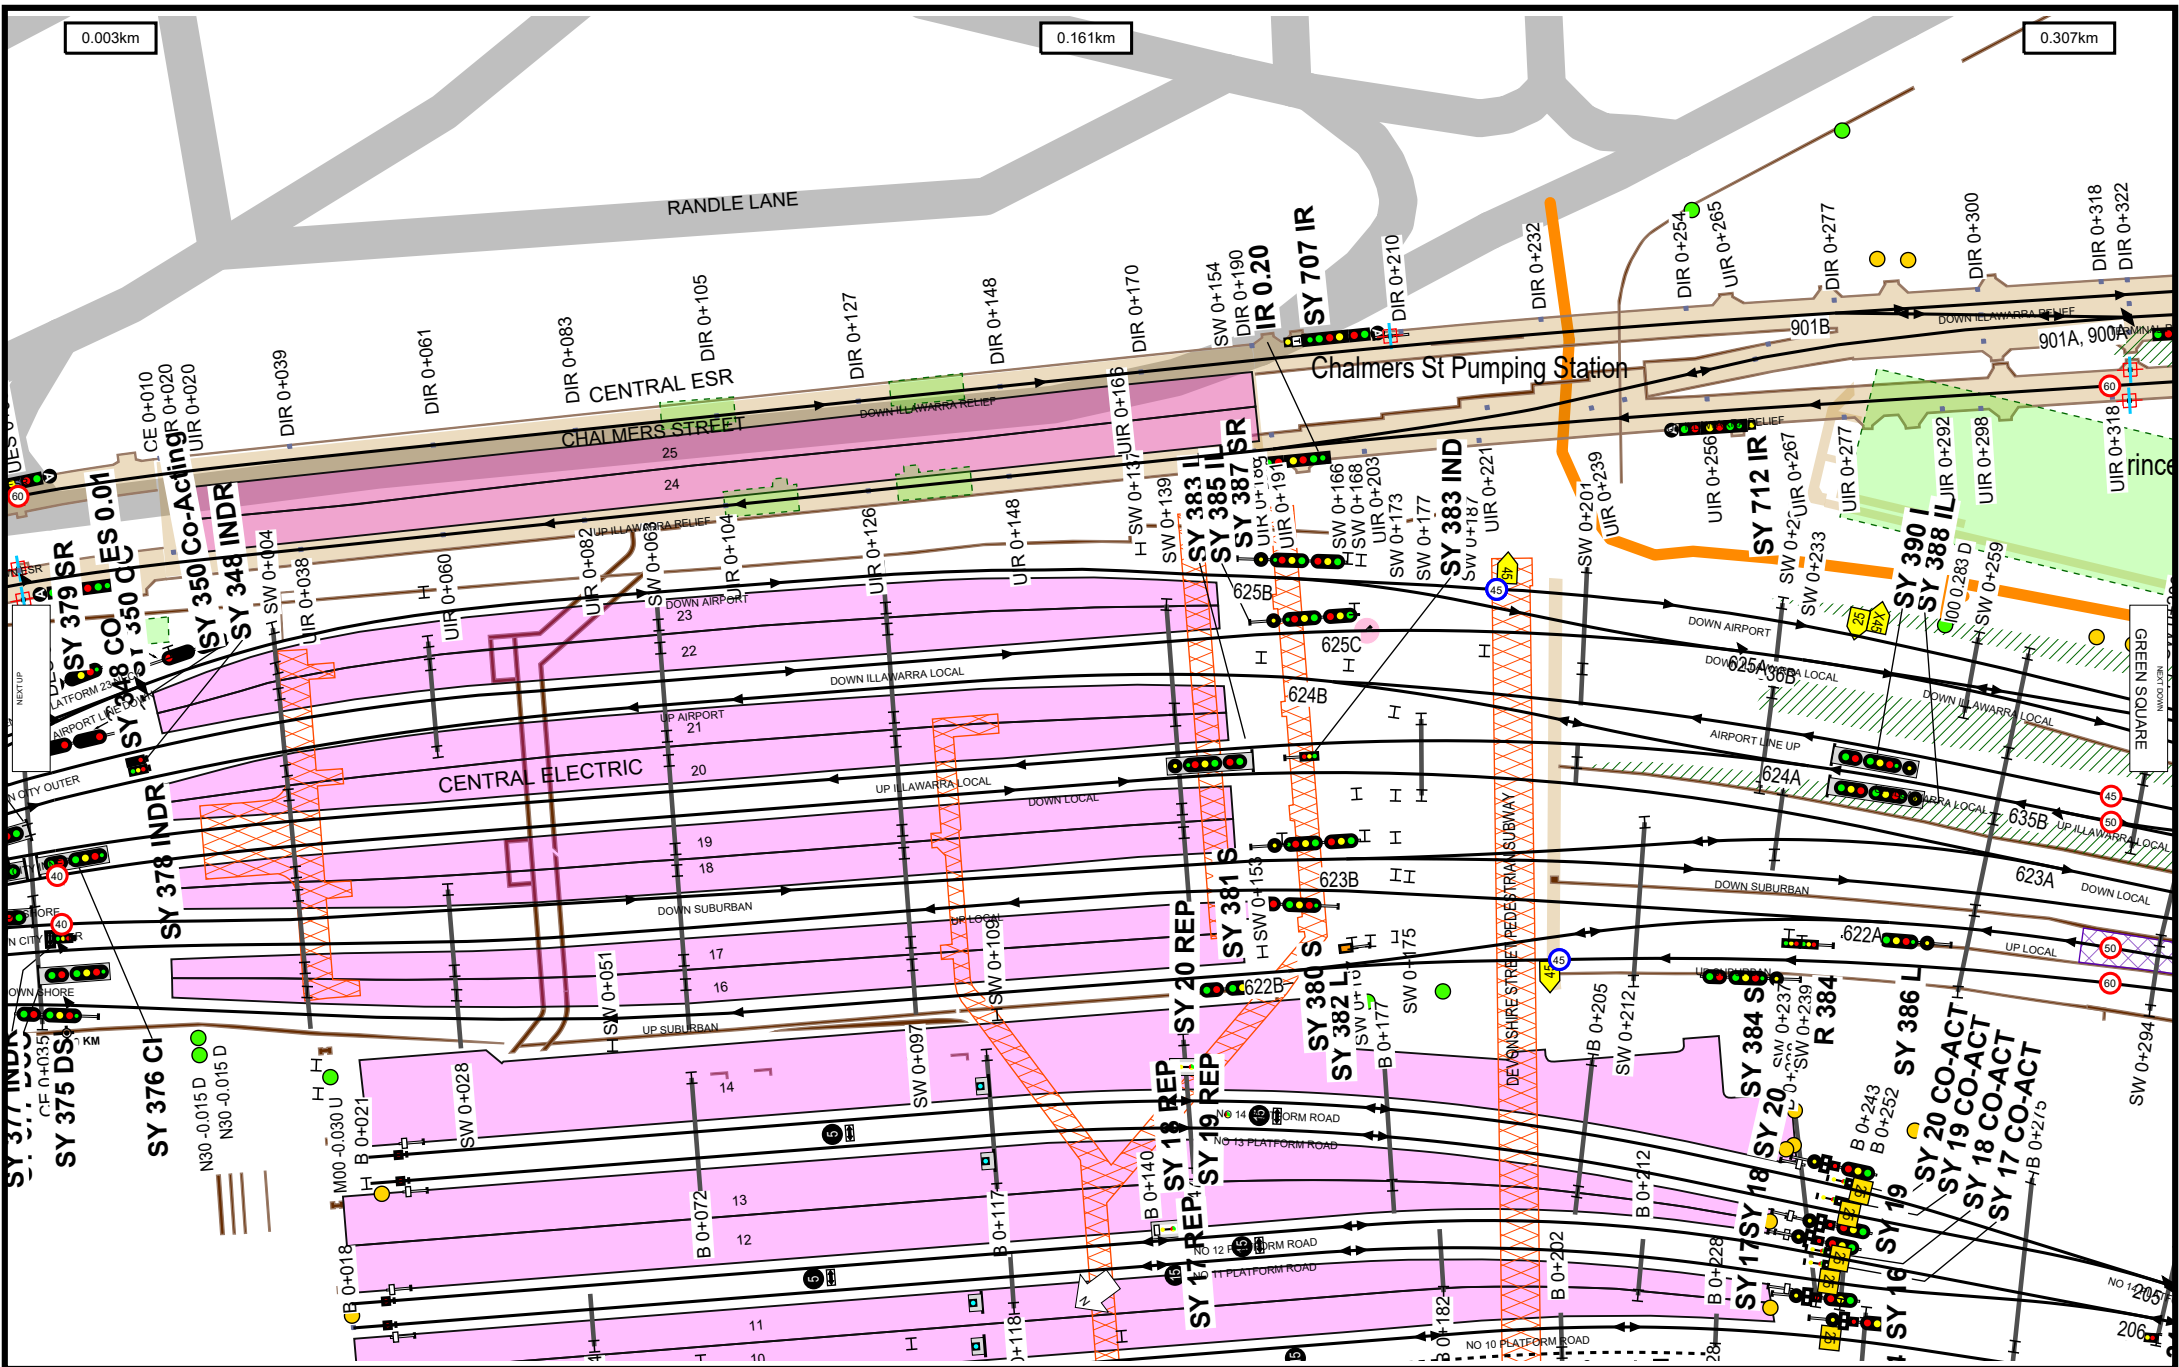


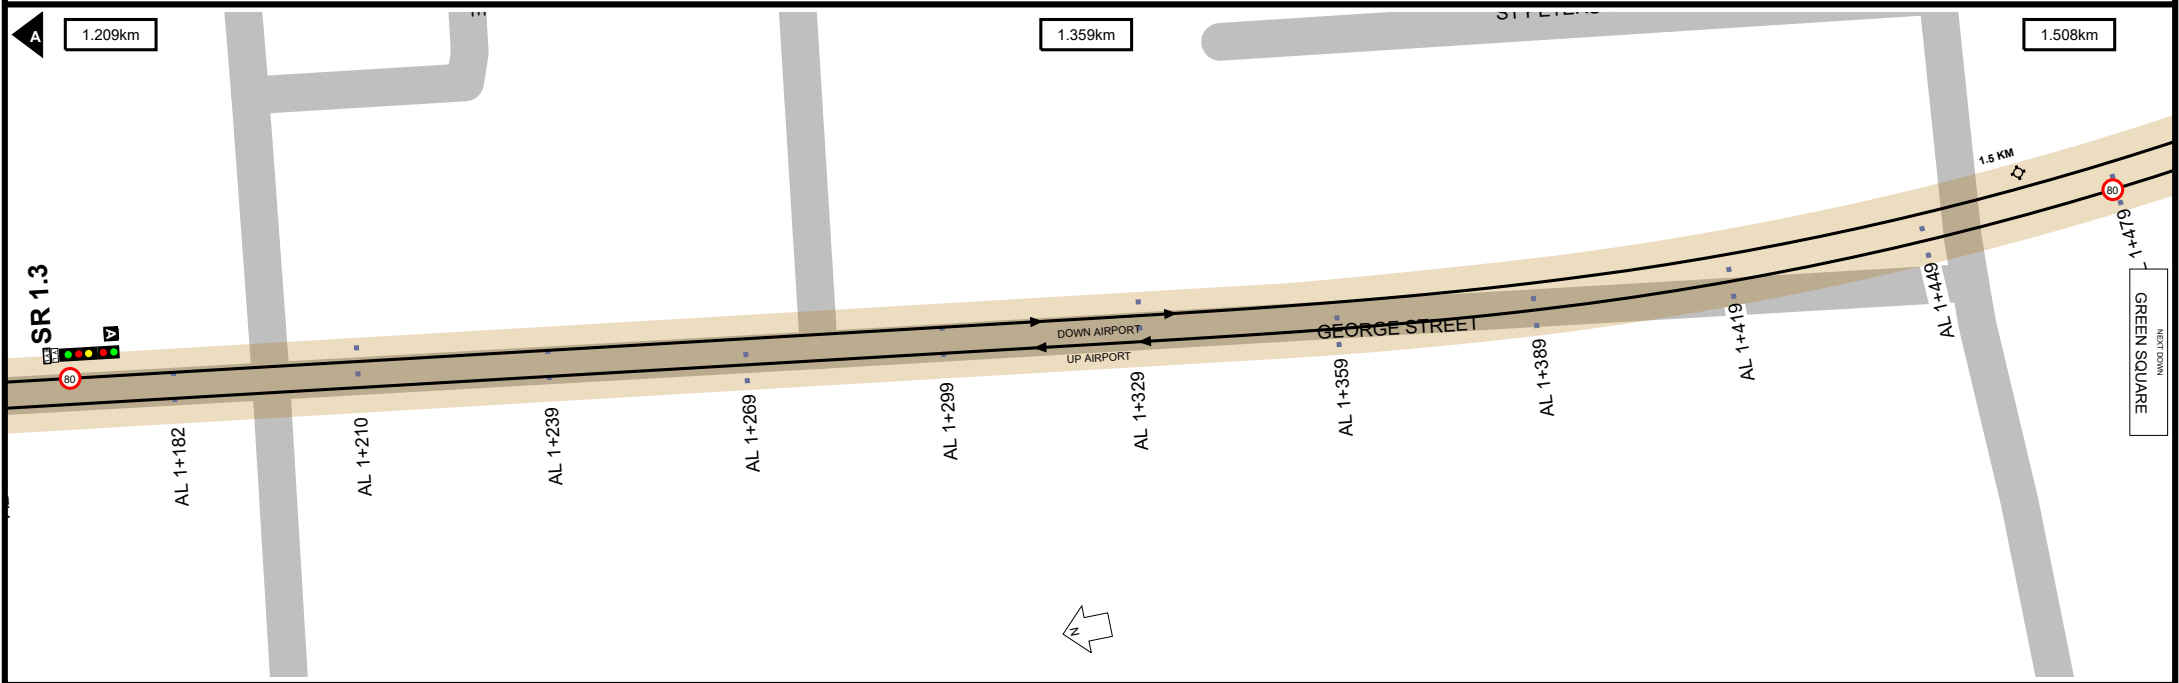
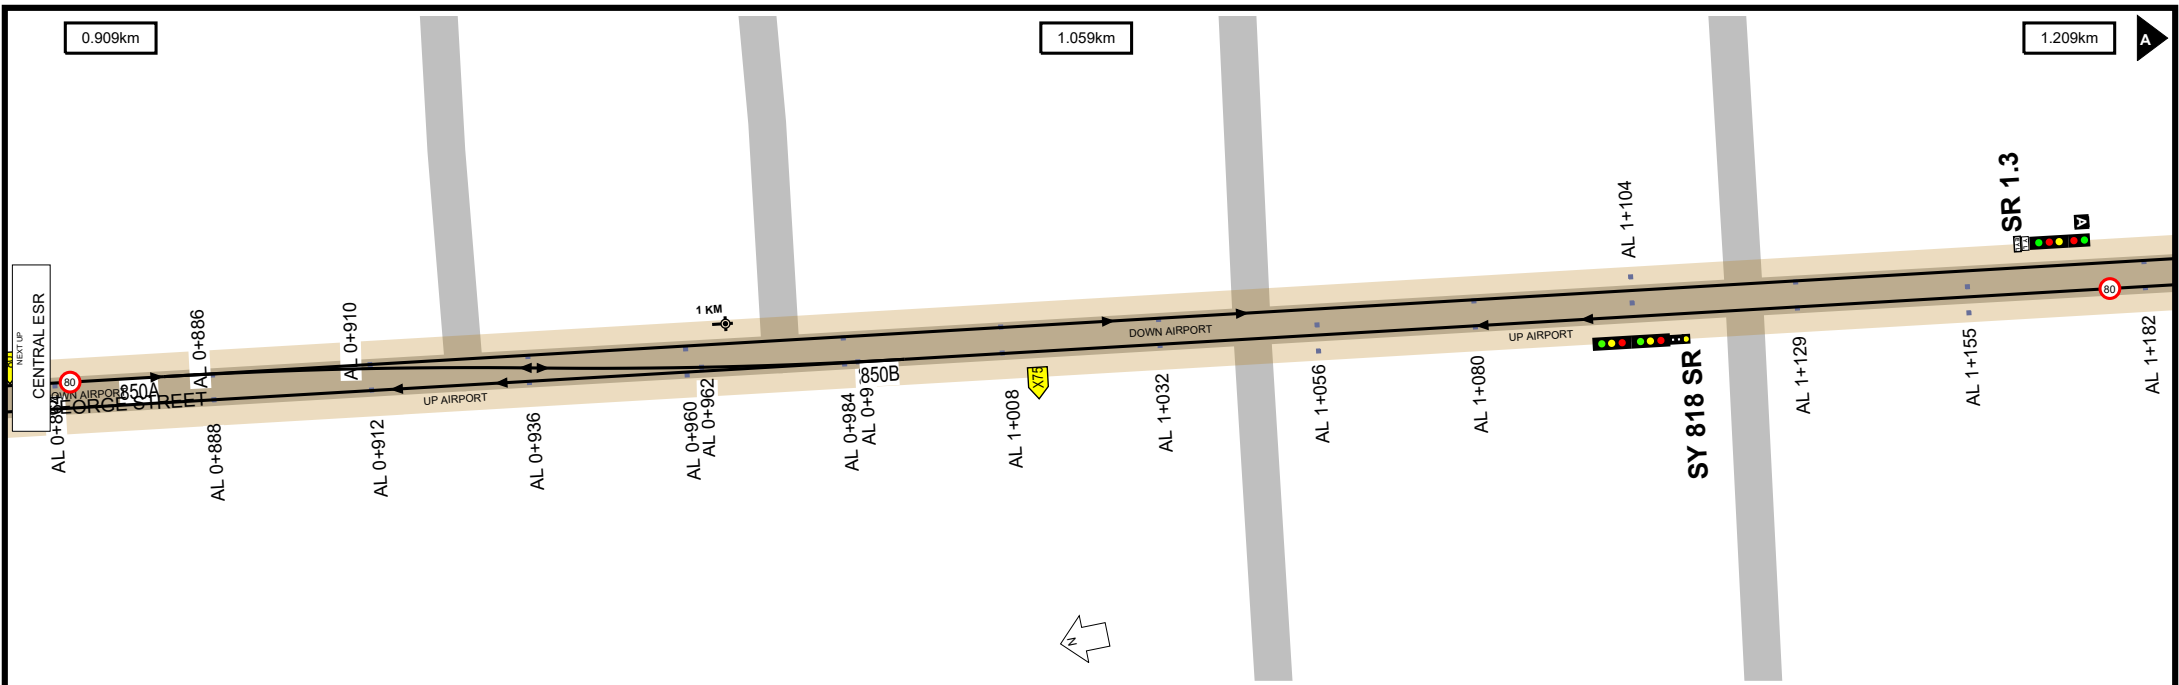


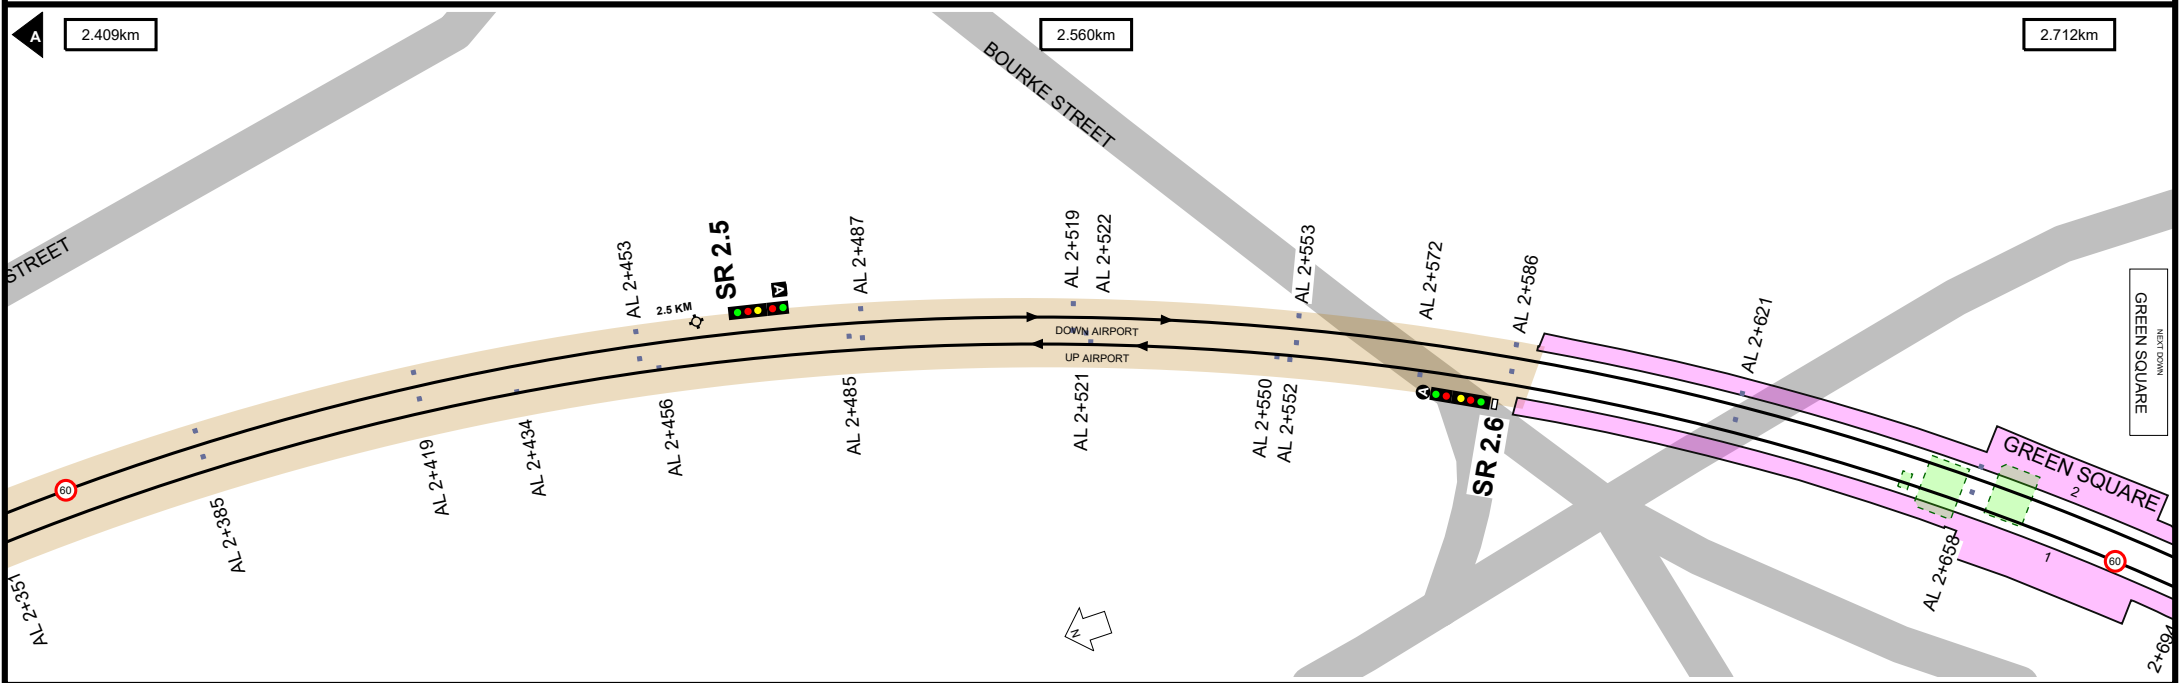
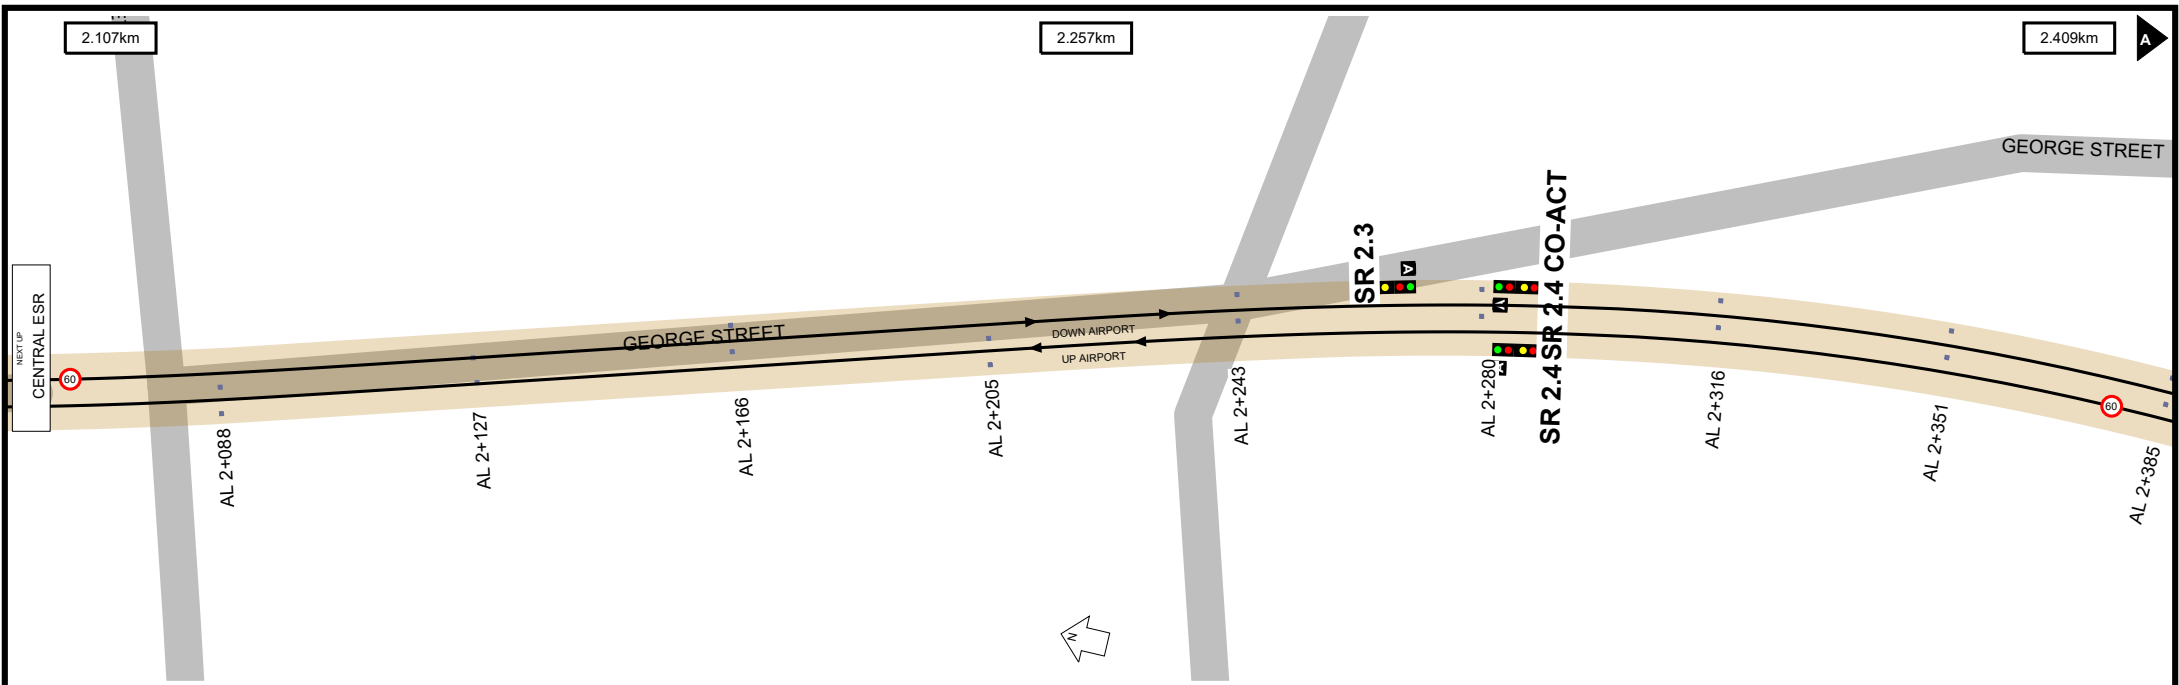


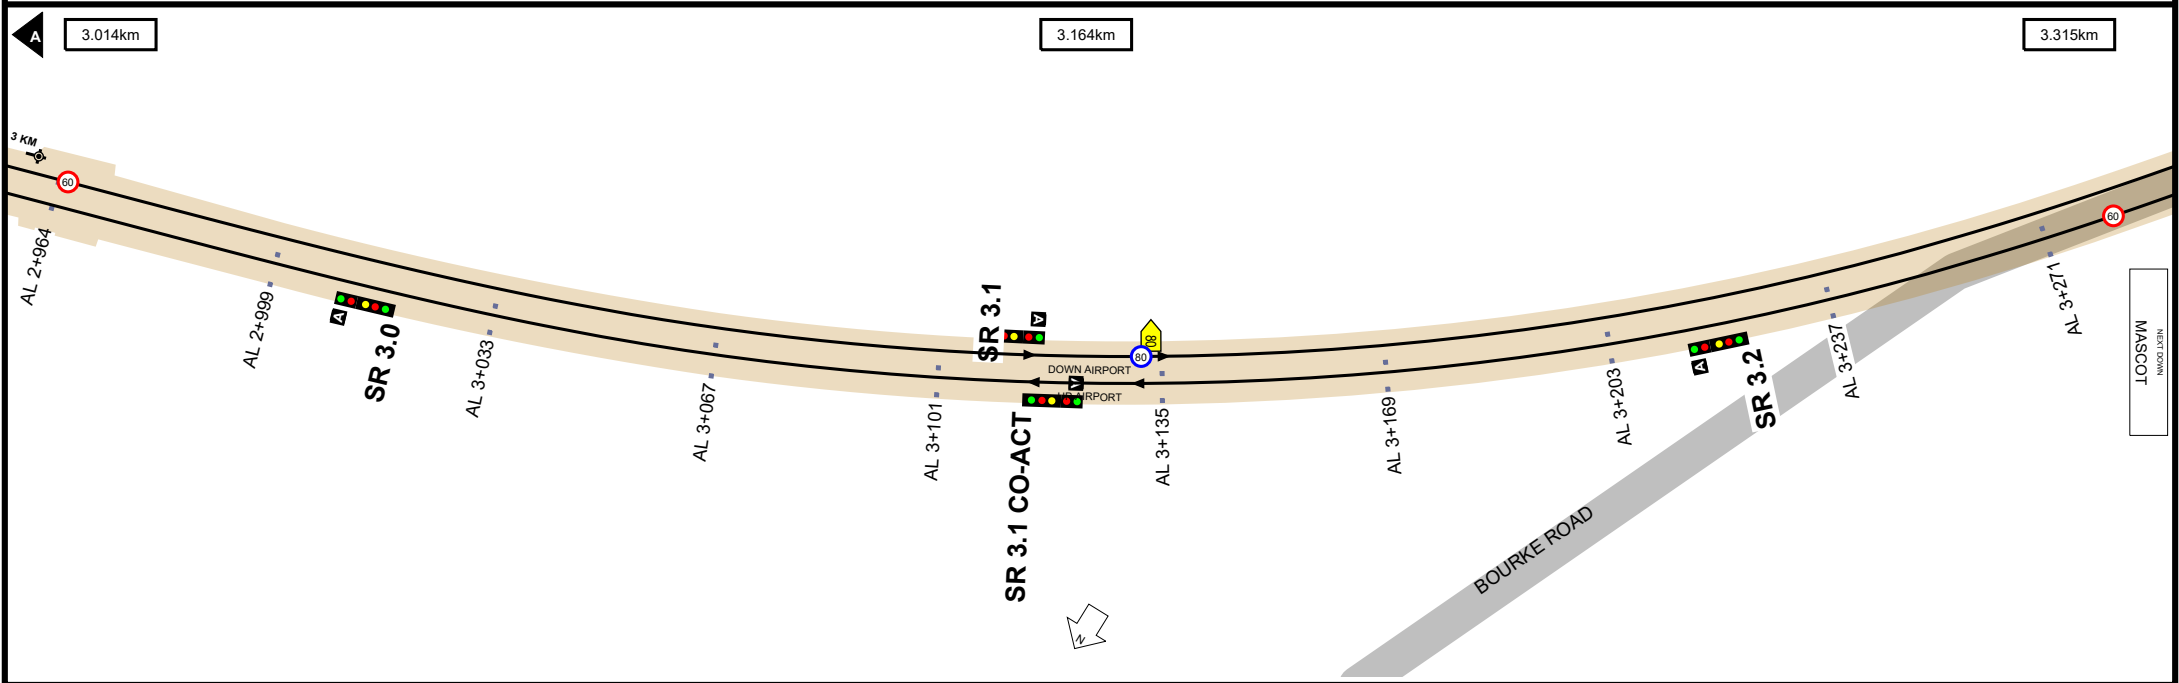
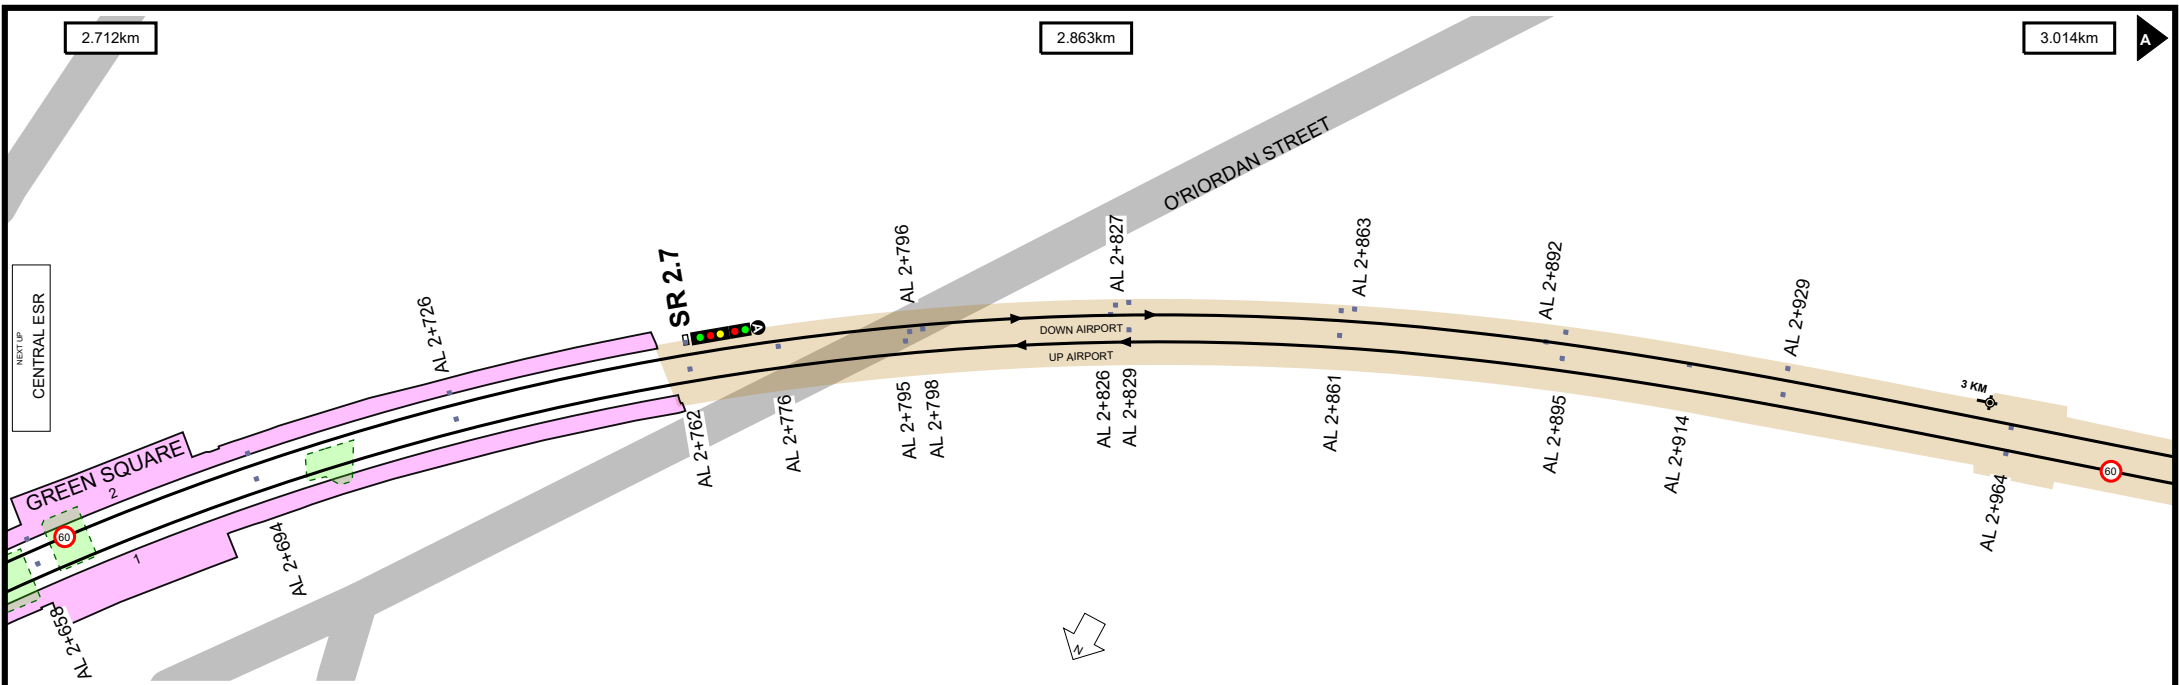


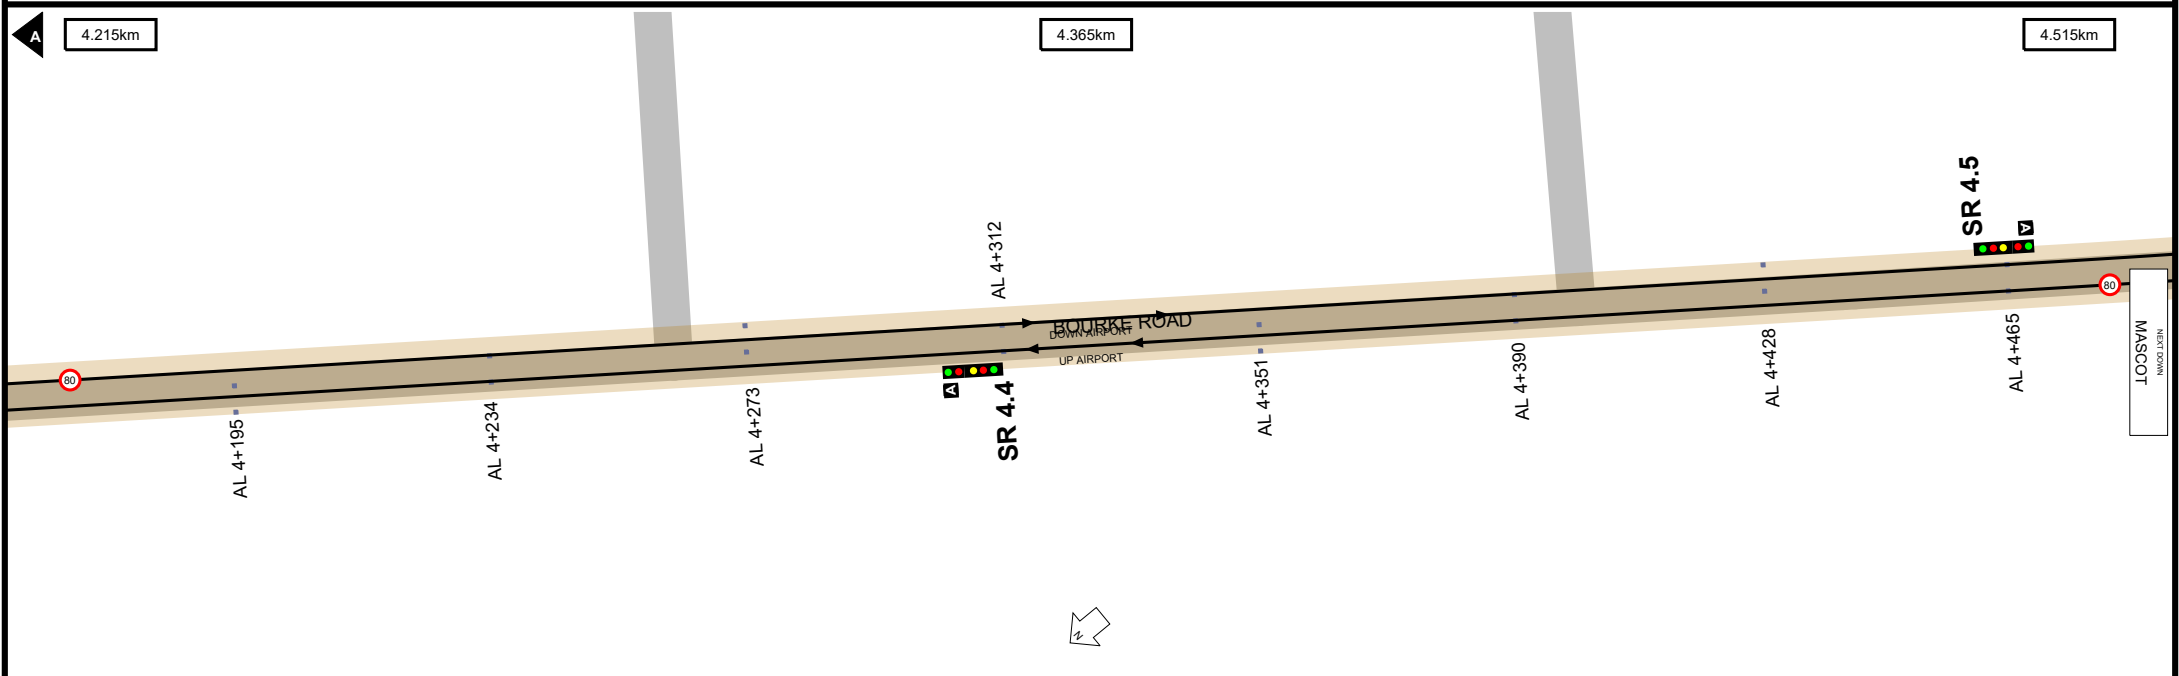
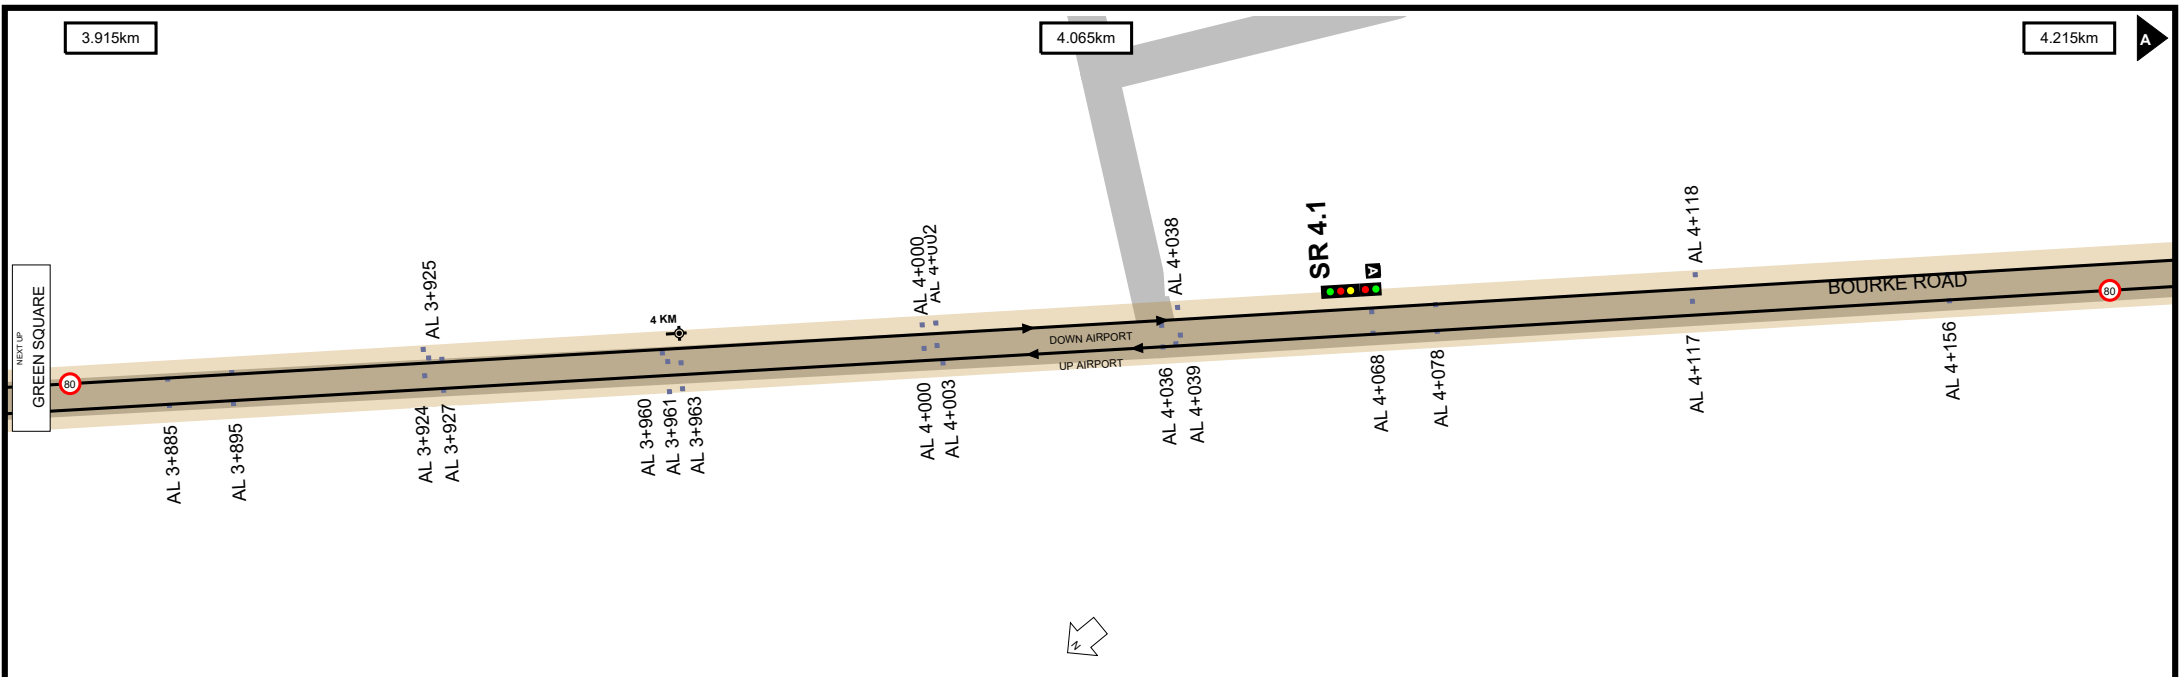


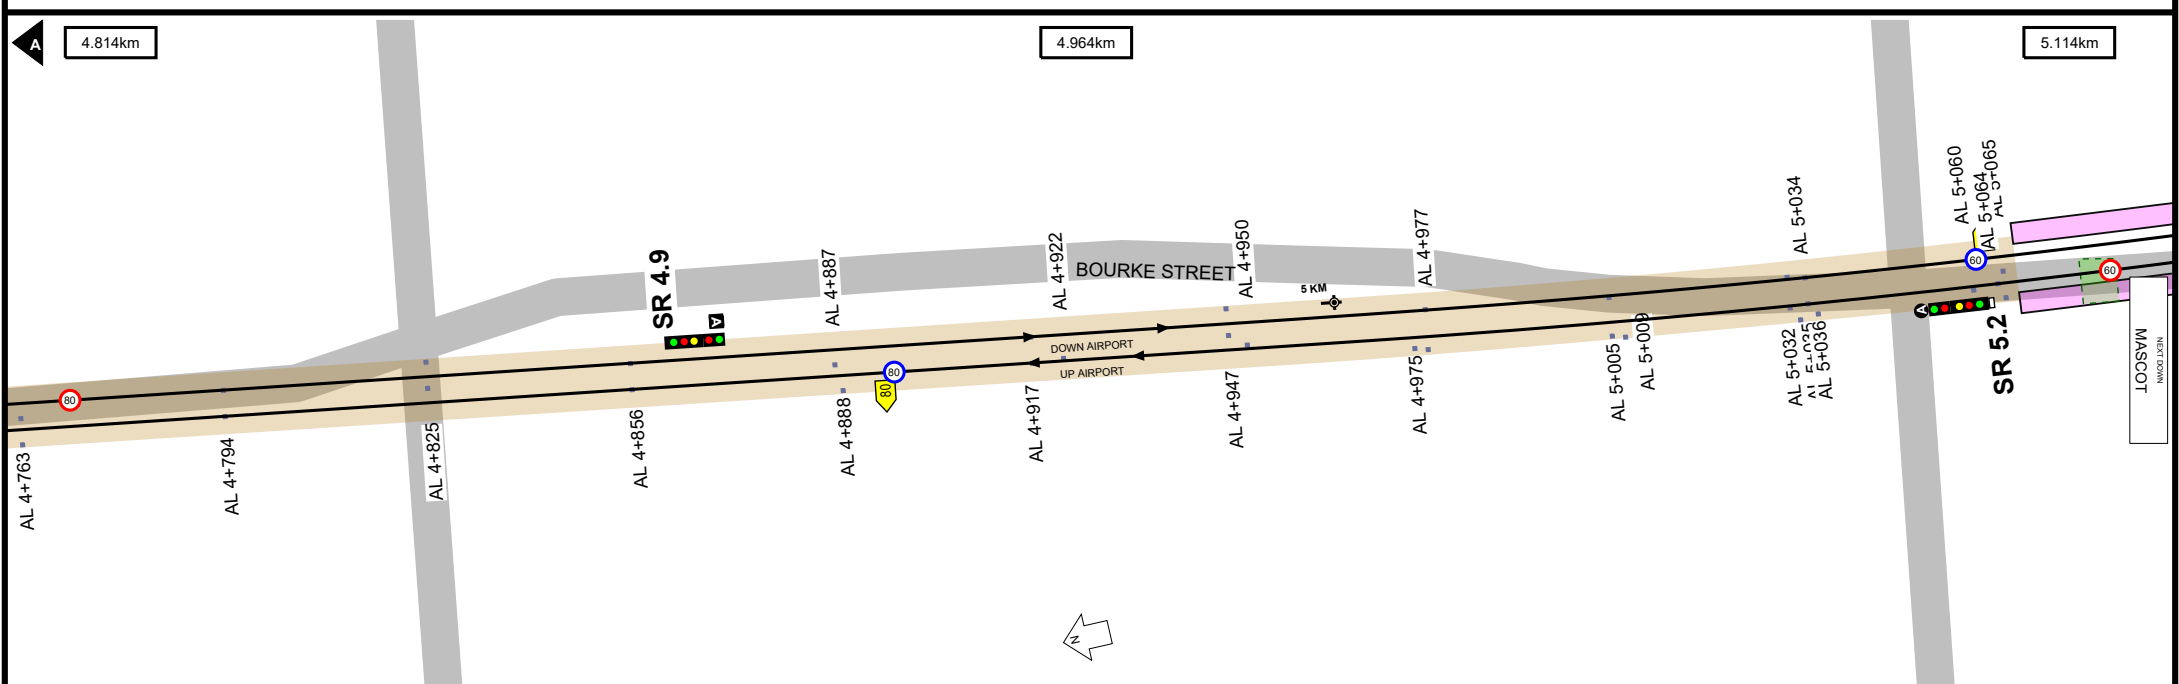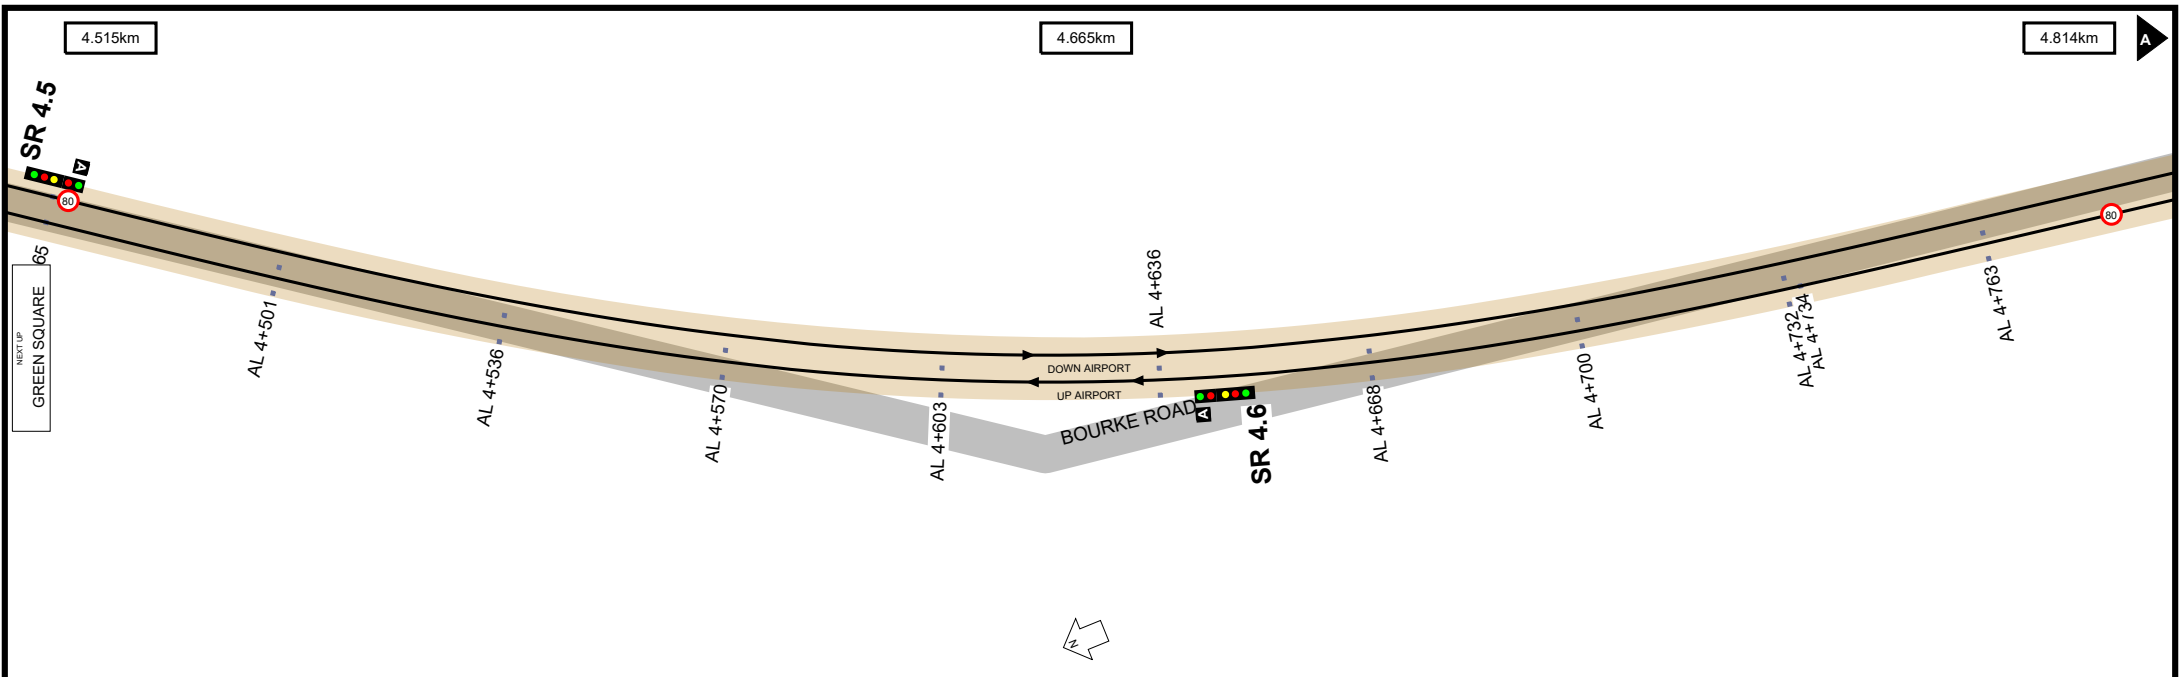


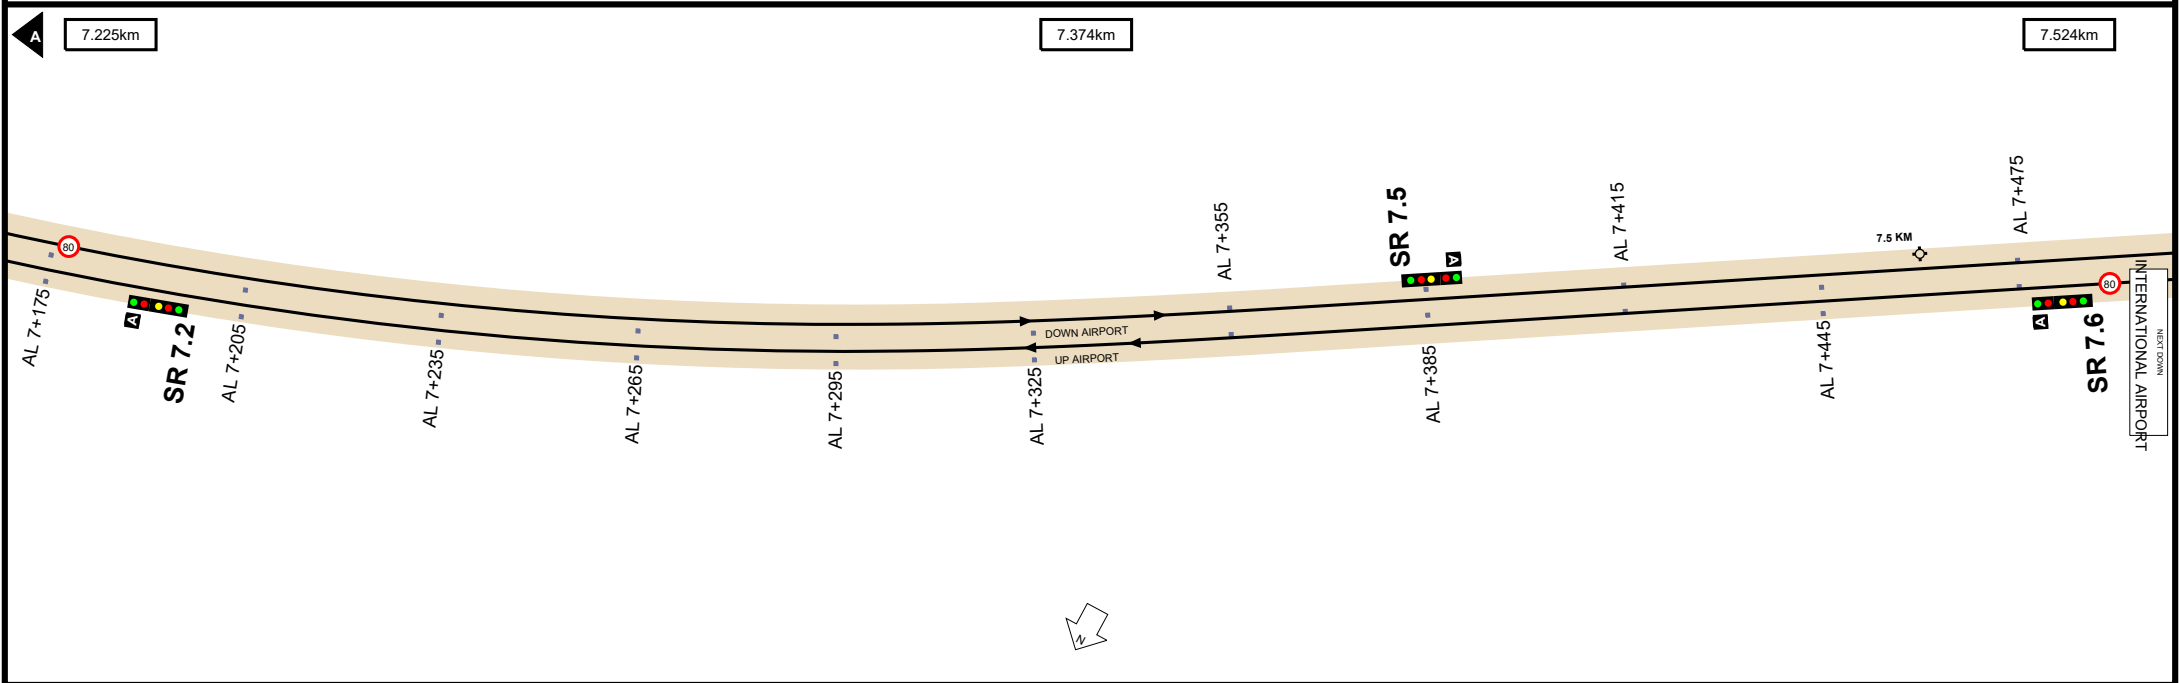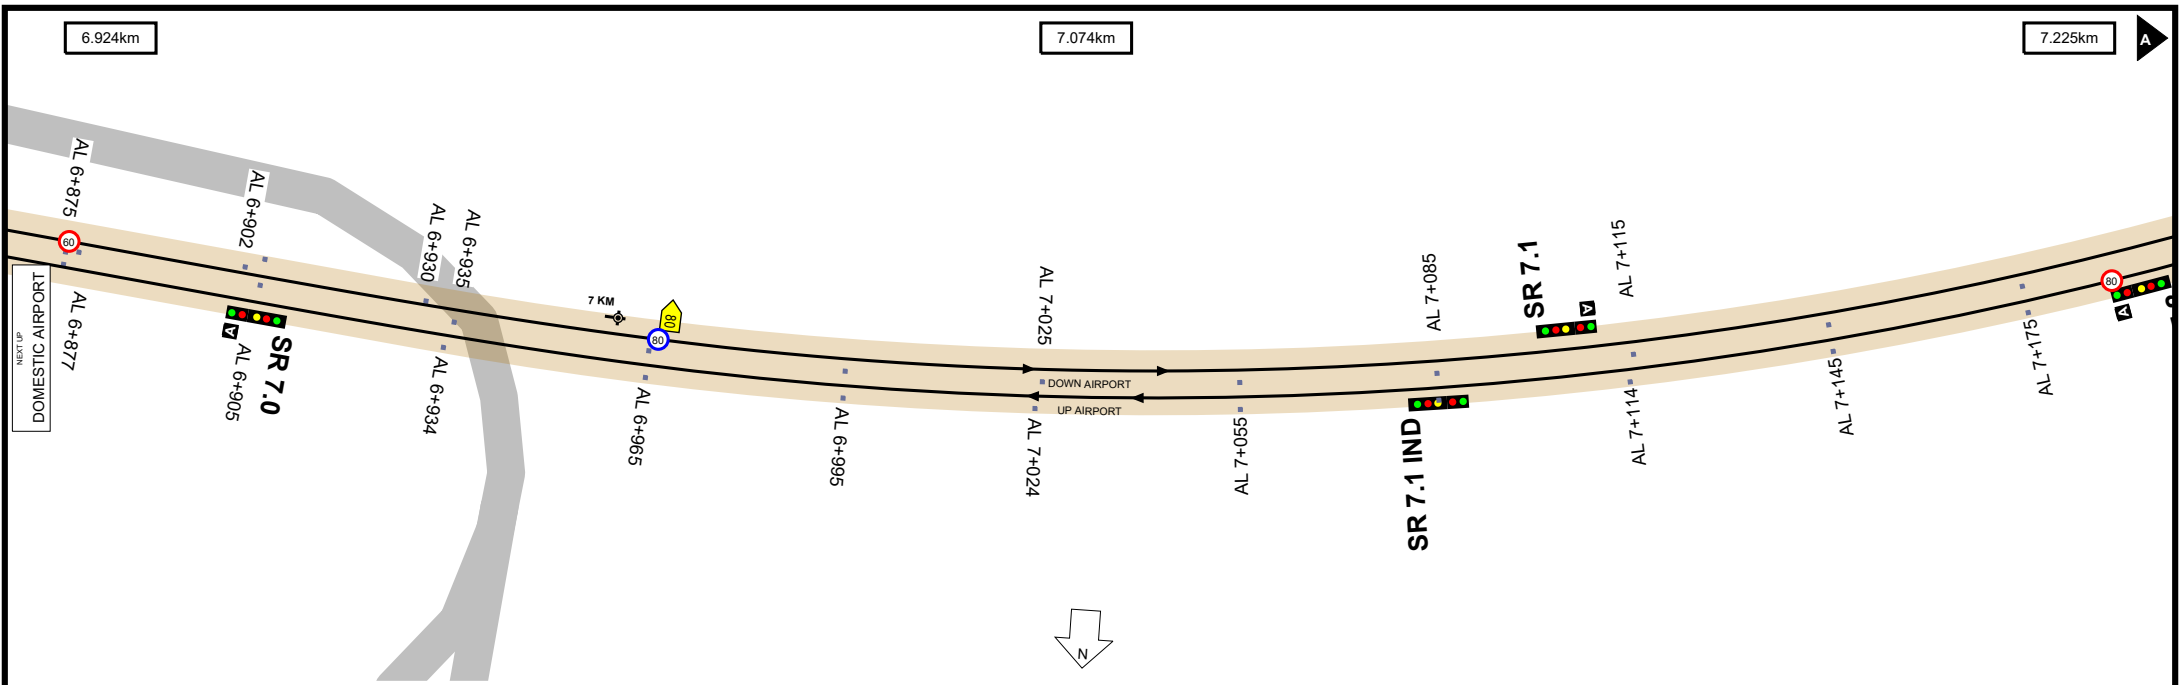


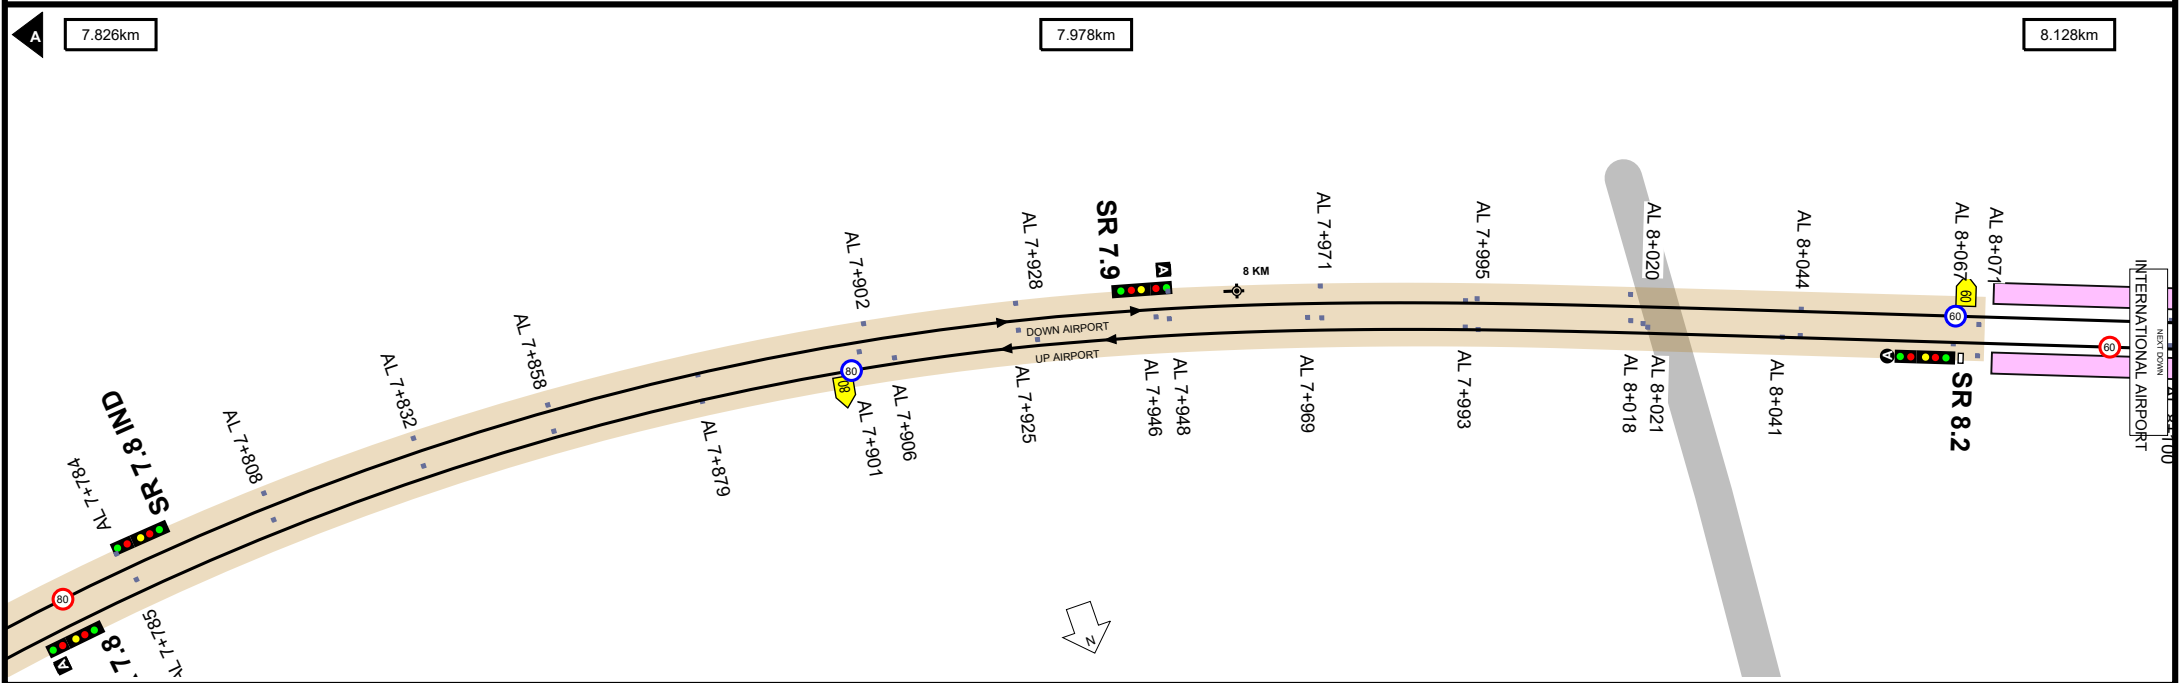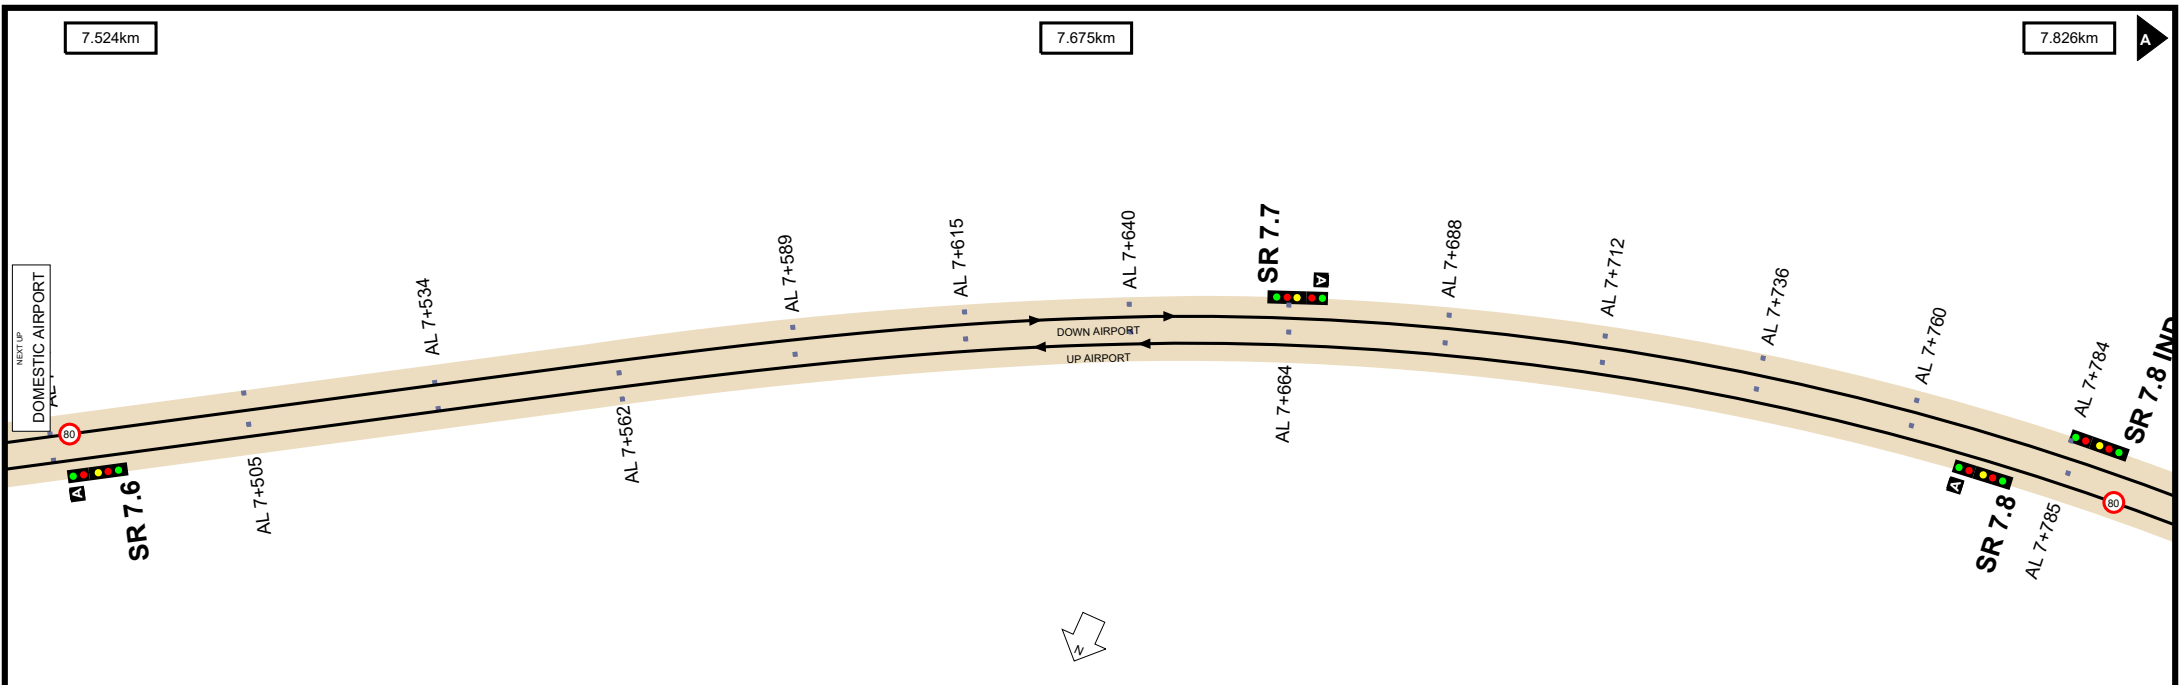

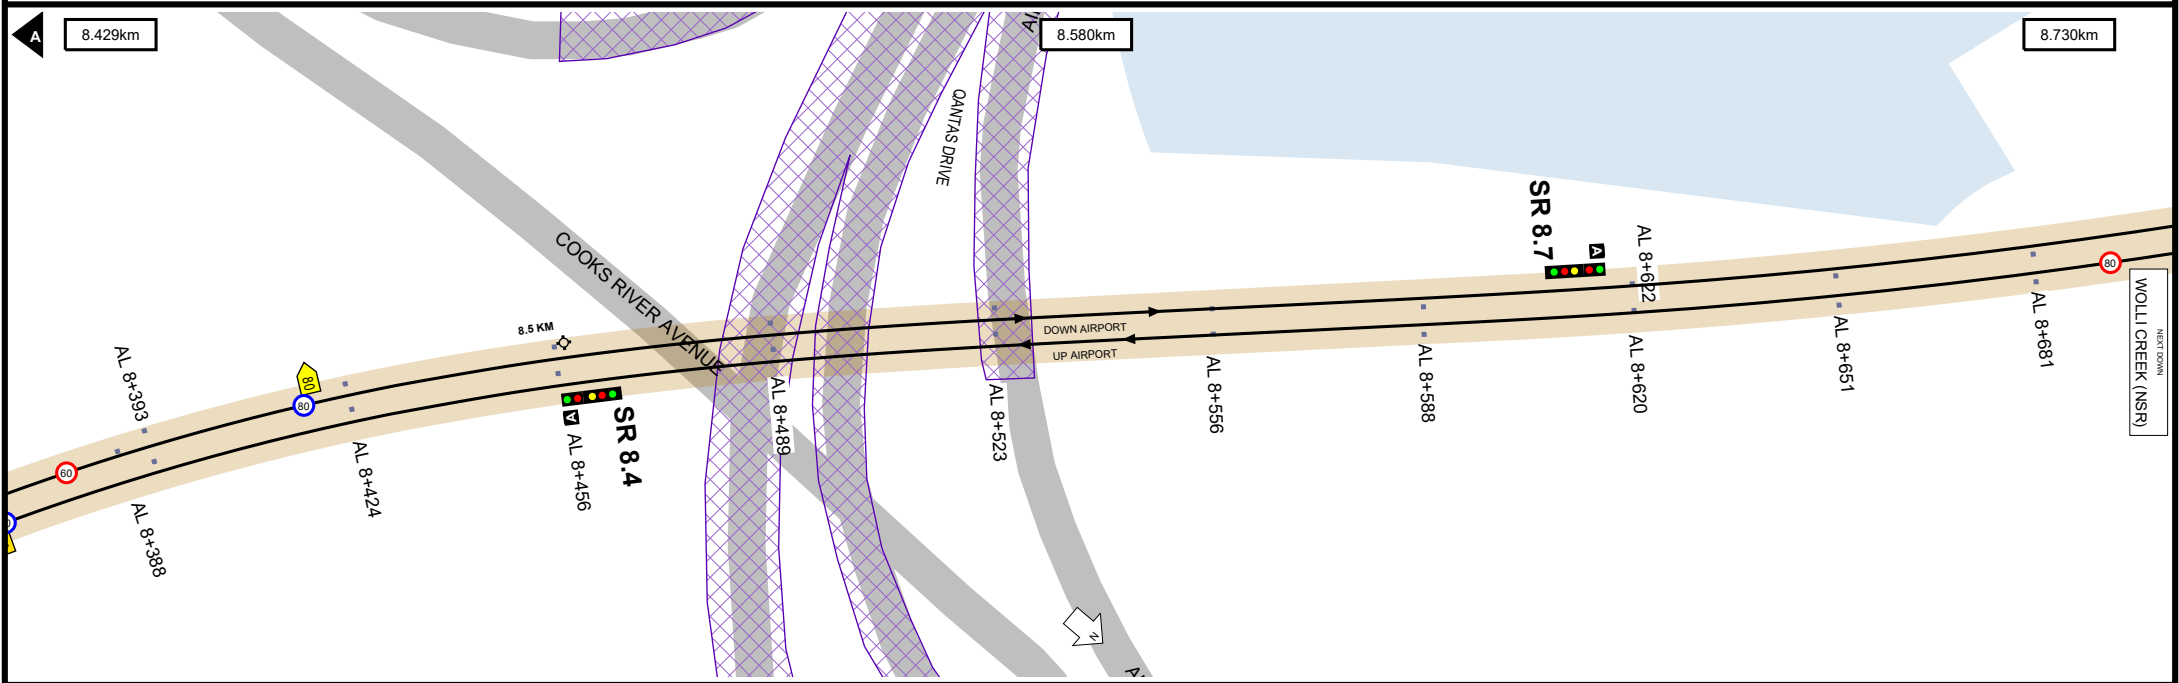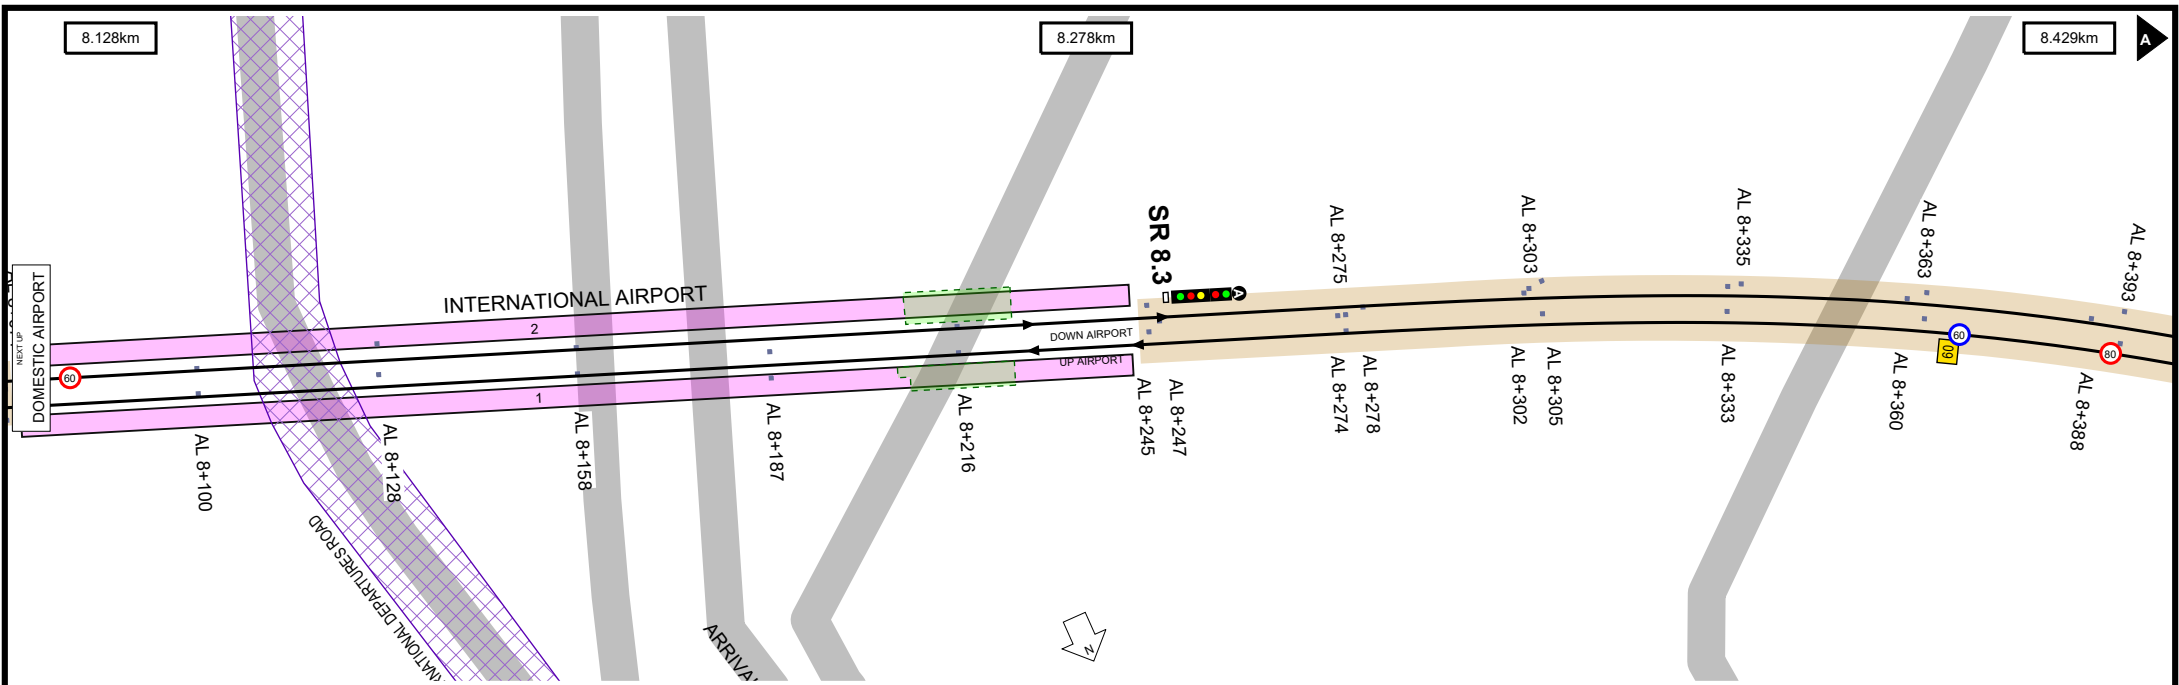

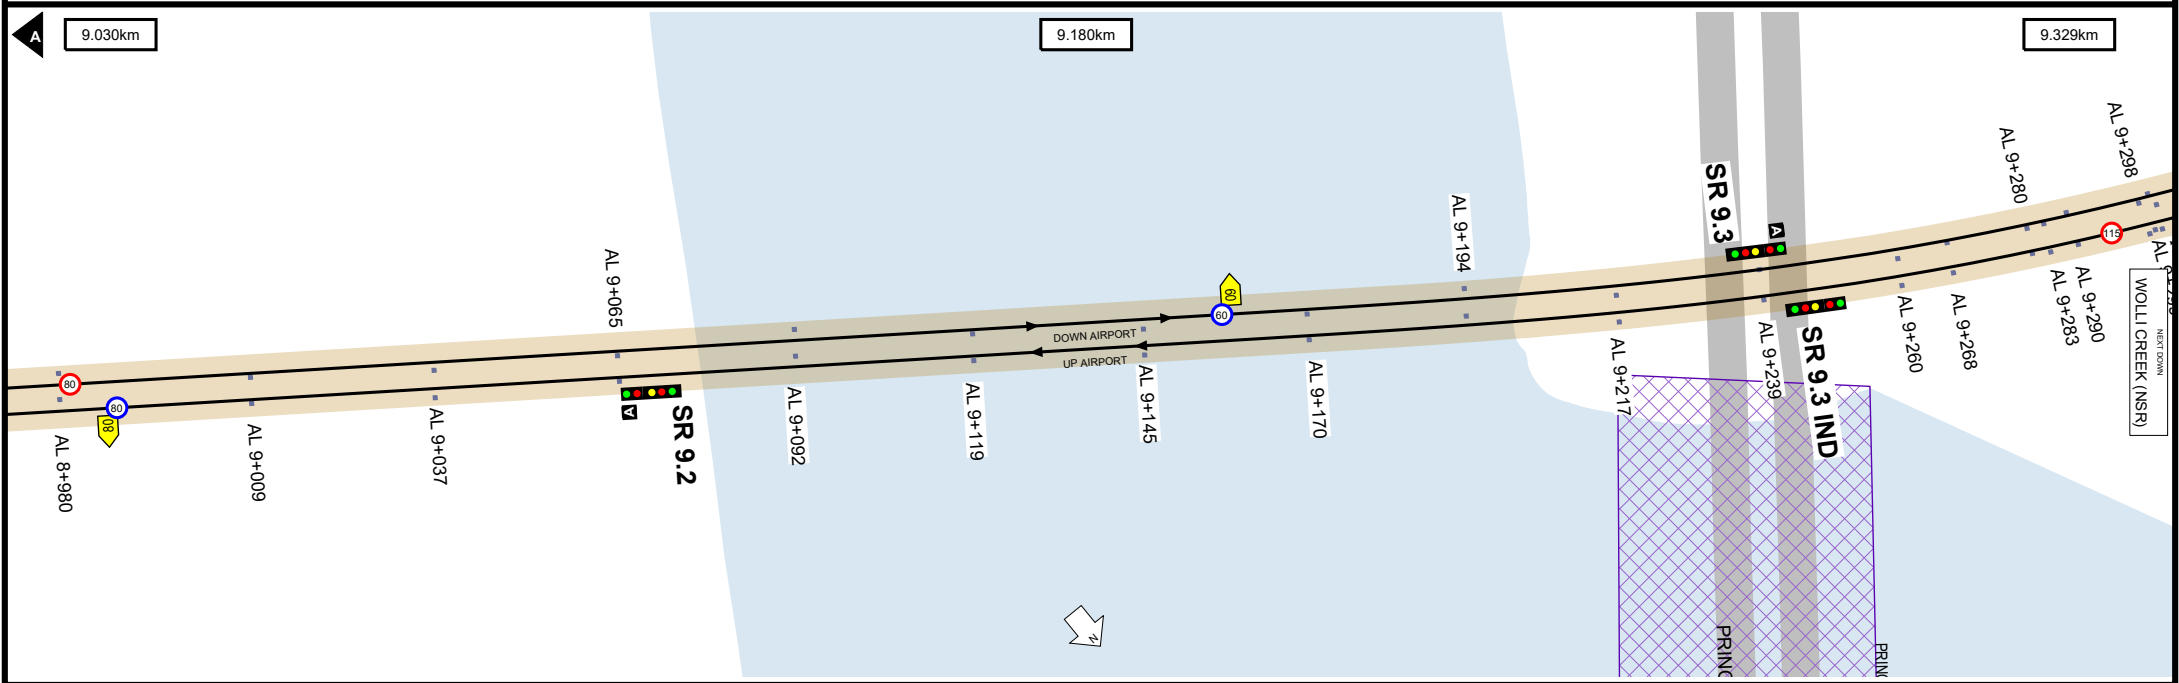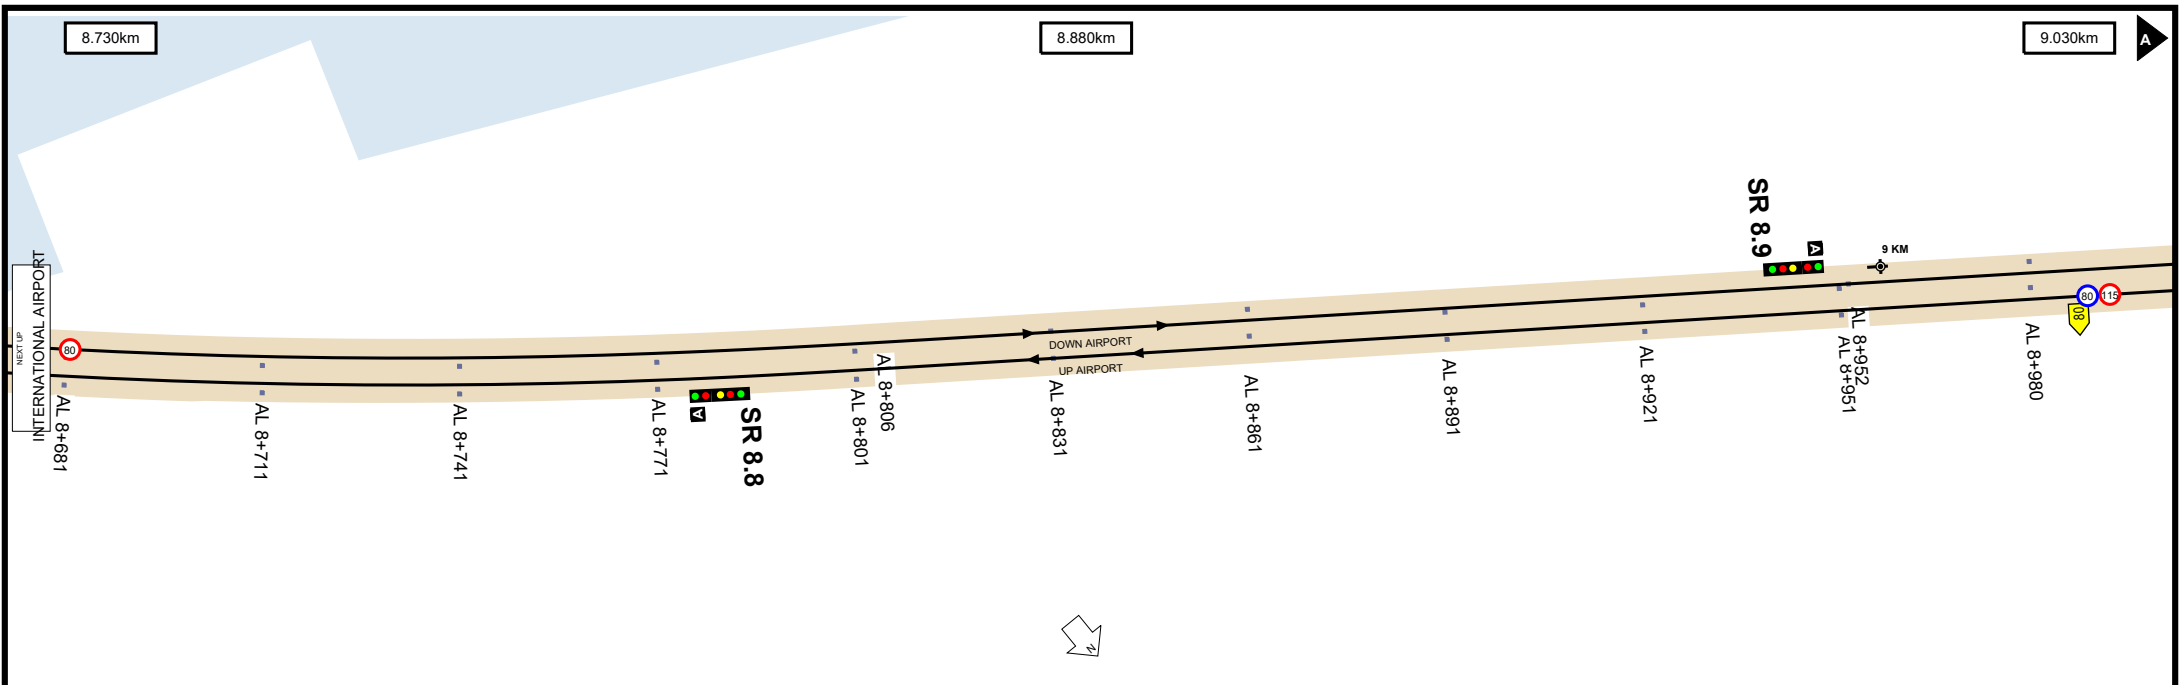

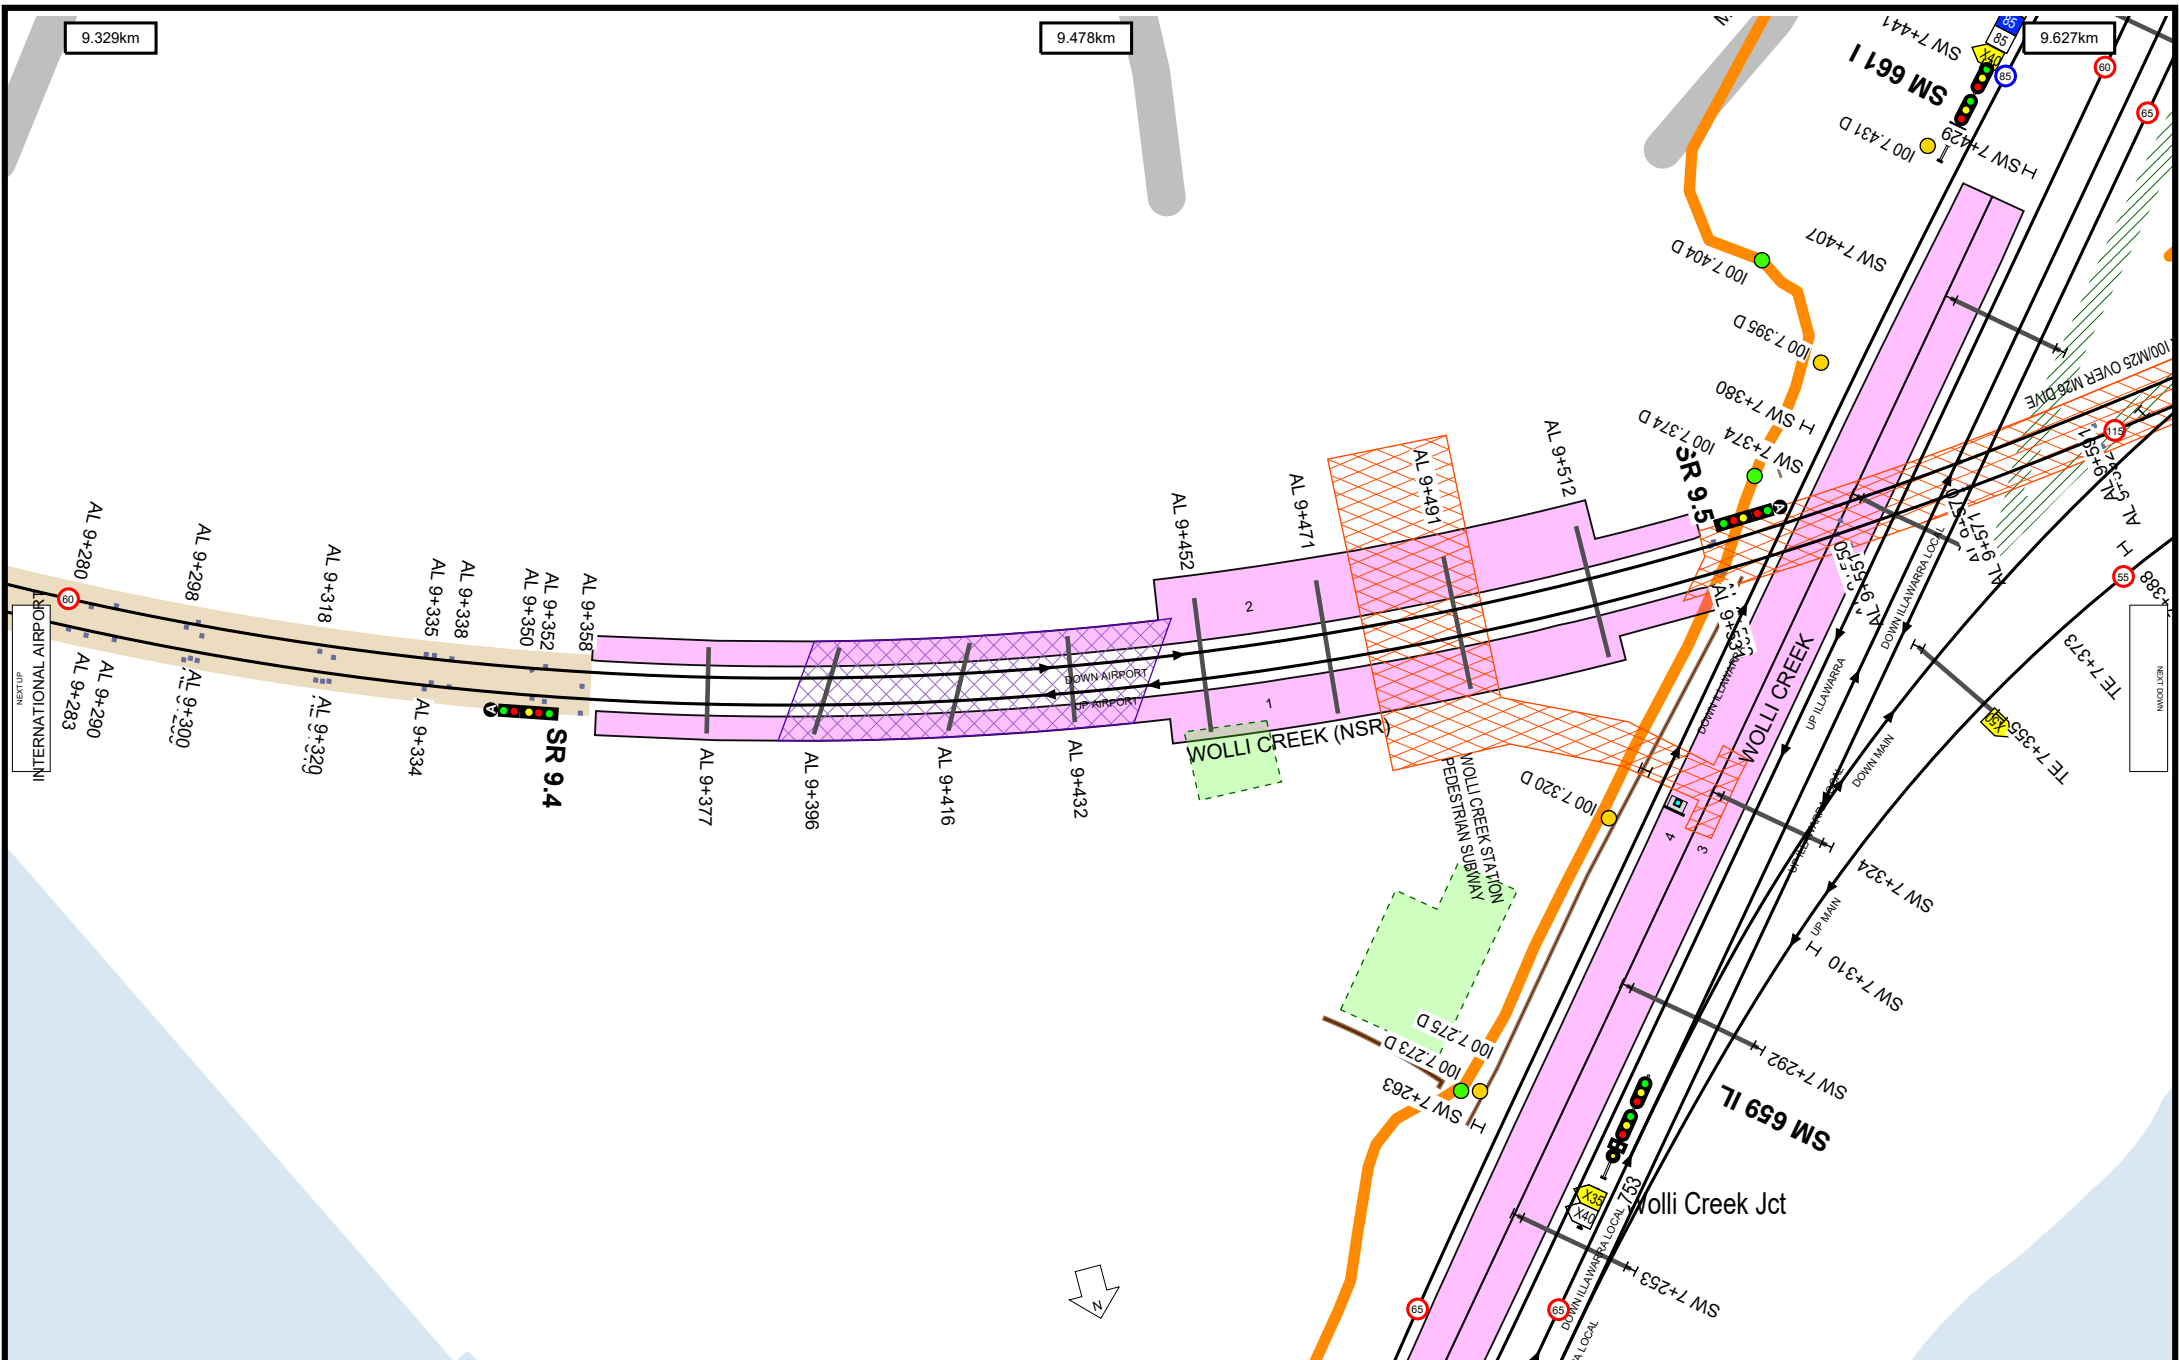

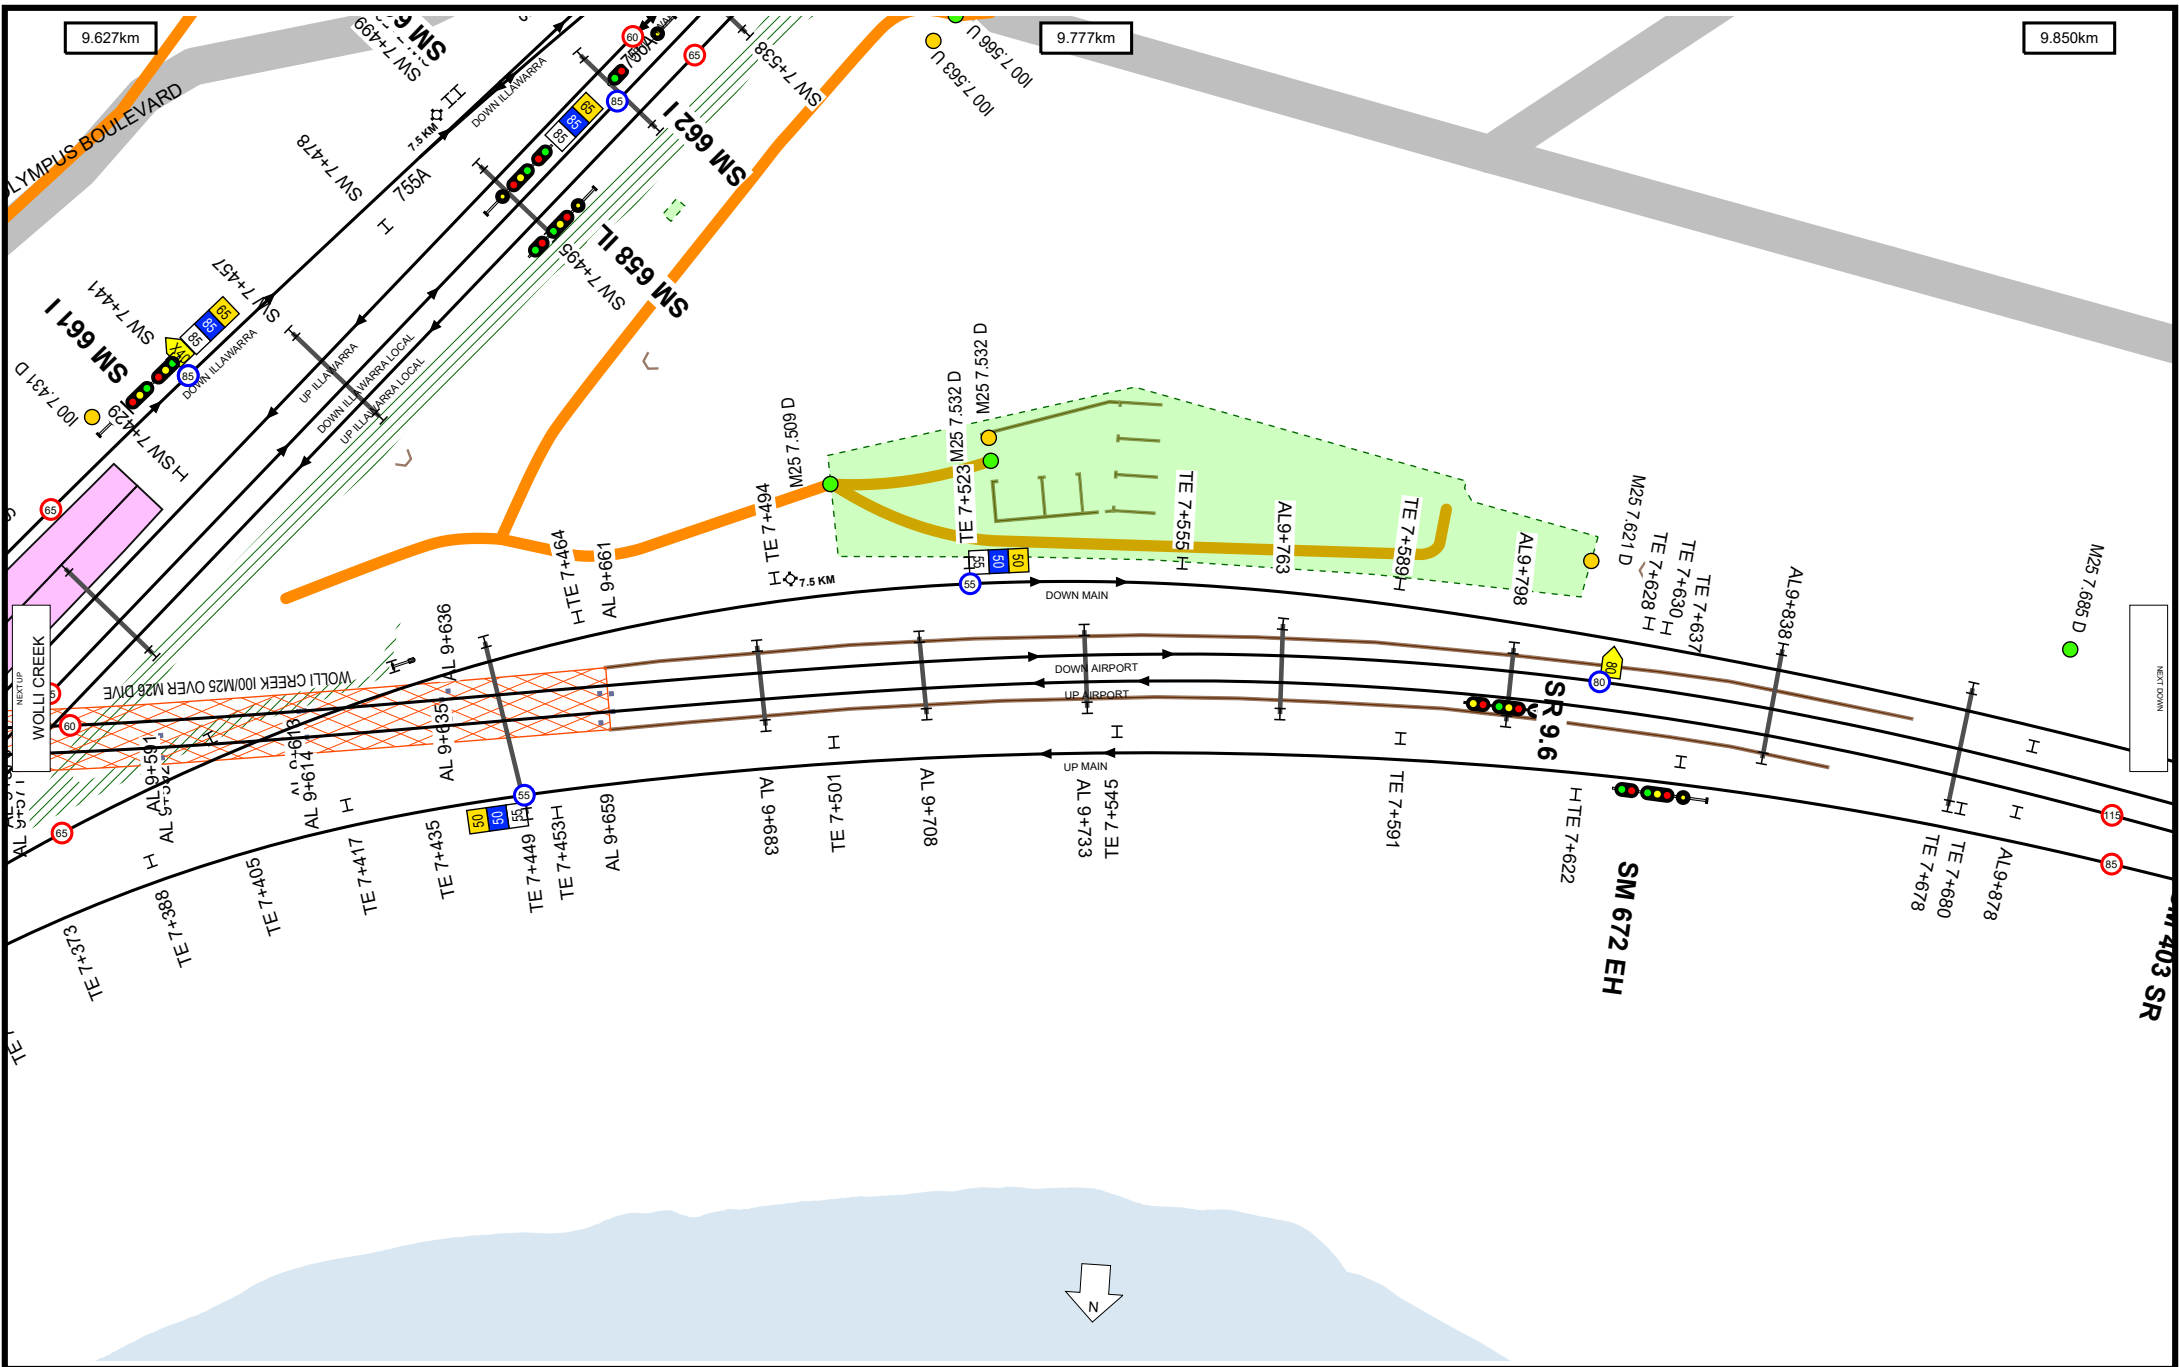

Location Index

CENTRAL	2
CENTRAL ESR	2
CHALMERS ST PUMPING STATION	2
CHALMERS STREET TRACTION SUBSTATION	3
CITY EAST NETWORK BASE	3
DOMESTIC AIRPORT	13
DOMESTIC NO.1 STATION SUB STATION	13
GREEN SQUARE	6
GREEN SQUARE NO1 STATION SUB STATION	7
INTERNATIONAL AIRPORT	16
INTERNATIONAL NO.1 STATION SUB STATION	16
MASCOT	11
MASCOT (FREIGHT LINE)	11
MASCOT NO.1 STATION SUB STATION	11
MASCOT SECTIONING HUT	10
PRINCE ALFRED	3
PRINCE ALFRED CAR SDGS	3
PRINCE ALFRED SUB STN	2
PRINCE ALFRED TRACTION SUBSTATION	2
SYDNEY YARD SYDNEY HAUL CR	3
UNDERCLIFF NO1 STATION SUB STATION	18
UNDERCLIFFE	18
UNDERCLIFFE TRACTION SUBSTATION	18
WOLLI CREEK	18
WOLLI CREEK (NSR)	18
WOLLI CREEK JCT	18


Bridge Index

BRODIE SPARK DRIVE	18
CENTRAL FLYOVERS 1	3
CENTRAL FLYOVERS 2	3
CENTRAL FLYOVERS 3	3
CENTRAL FLYOVERS 4	3
CENTRAL PEDESTRIAN SUBWAY	2
CLEVELAND STREET	3
DEVONSHIRE STREET PEDESTRIAN SUBWAY	2
EDDY AVENUE	2
EDDY AVENUE PEDESTRIAN SUBWAY	2
INTERNATIONAL DEPARTURES ROAD	16
O'RIORDAN STREET	12
PRINCESS HIGHWAY	17
QANTAS DRIVE	16
ROBEY STREET	12
SUBWAY (MULTI SERVICE TUNNEL)	2
SYDNEY YARD ACCESS BRIDGE	3
WOLLI CREEK I00/M25 OVER M26 DIVE	18
WOLLI CREEK STATION PEDESTRIAN SUBWAY	18

Track & Point

-  Existing Track Centreline
-  Under Construction Track
-  Proposed Track
-  Turnout Point
-  Catch Point
-  Derail Point
-  Turntable

Signal & Sign

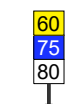-  Signal
-  Warning Light
-  Warning Light - Double
-  End Yard Limit Sign
-  Yard Limit Sign
-  Speed Sign

Station

-  Platform

Kilometre Post

-  Whole Kilometre Post
-  Half Kilometre Post

Corridor Access

-  Access Gate
-  Pedestrian Access Gate
-  Access Road

Safety

-  Refuge

Road

-  Public Road

Level Crossing & Take Off

-  Level Crossing Boundary
-  Level Crossing Location

Bridge

-  Overbridge
-  Underbridge
-  Rail Flyover
-  Rail Dive
-  Pedestrian Footbridge
-  Pedestrian Subway

Tunnel

-  Tunnel Section Coverage

Embankment

-  Embankment

Cutting

-  Cutting

Wall

-  Wall

Culvert

-  Culvert

Waterway

-  Waterway

Substation

-  Substation Boundary

Overhead Wiring Structure

-  OHWS
-  OHWS Centreline
-  Wood Pole

Additional Map Features

-  Track Name & Direction Indicator
-  Maximum Train Entry Speed Indicator
-  Maximum Train Speed Change Indicator
-  Kilometrage Reference Indicator
-  Map Strip Join Indicator
-  Next Station Up
-  Next Station Down