

Worksite Protection Planning Diagrams


Flemington Goods - North Strathfield Jct to Flemington South Jct - M72


Stations Covered

Homebush	3
Flemington	7

Kilometrage References


12.085km	2
15.000km	9
15.959km	12


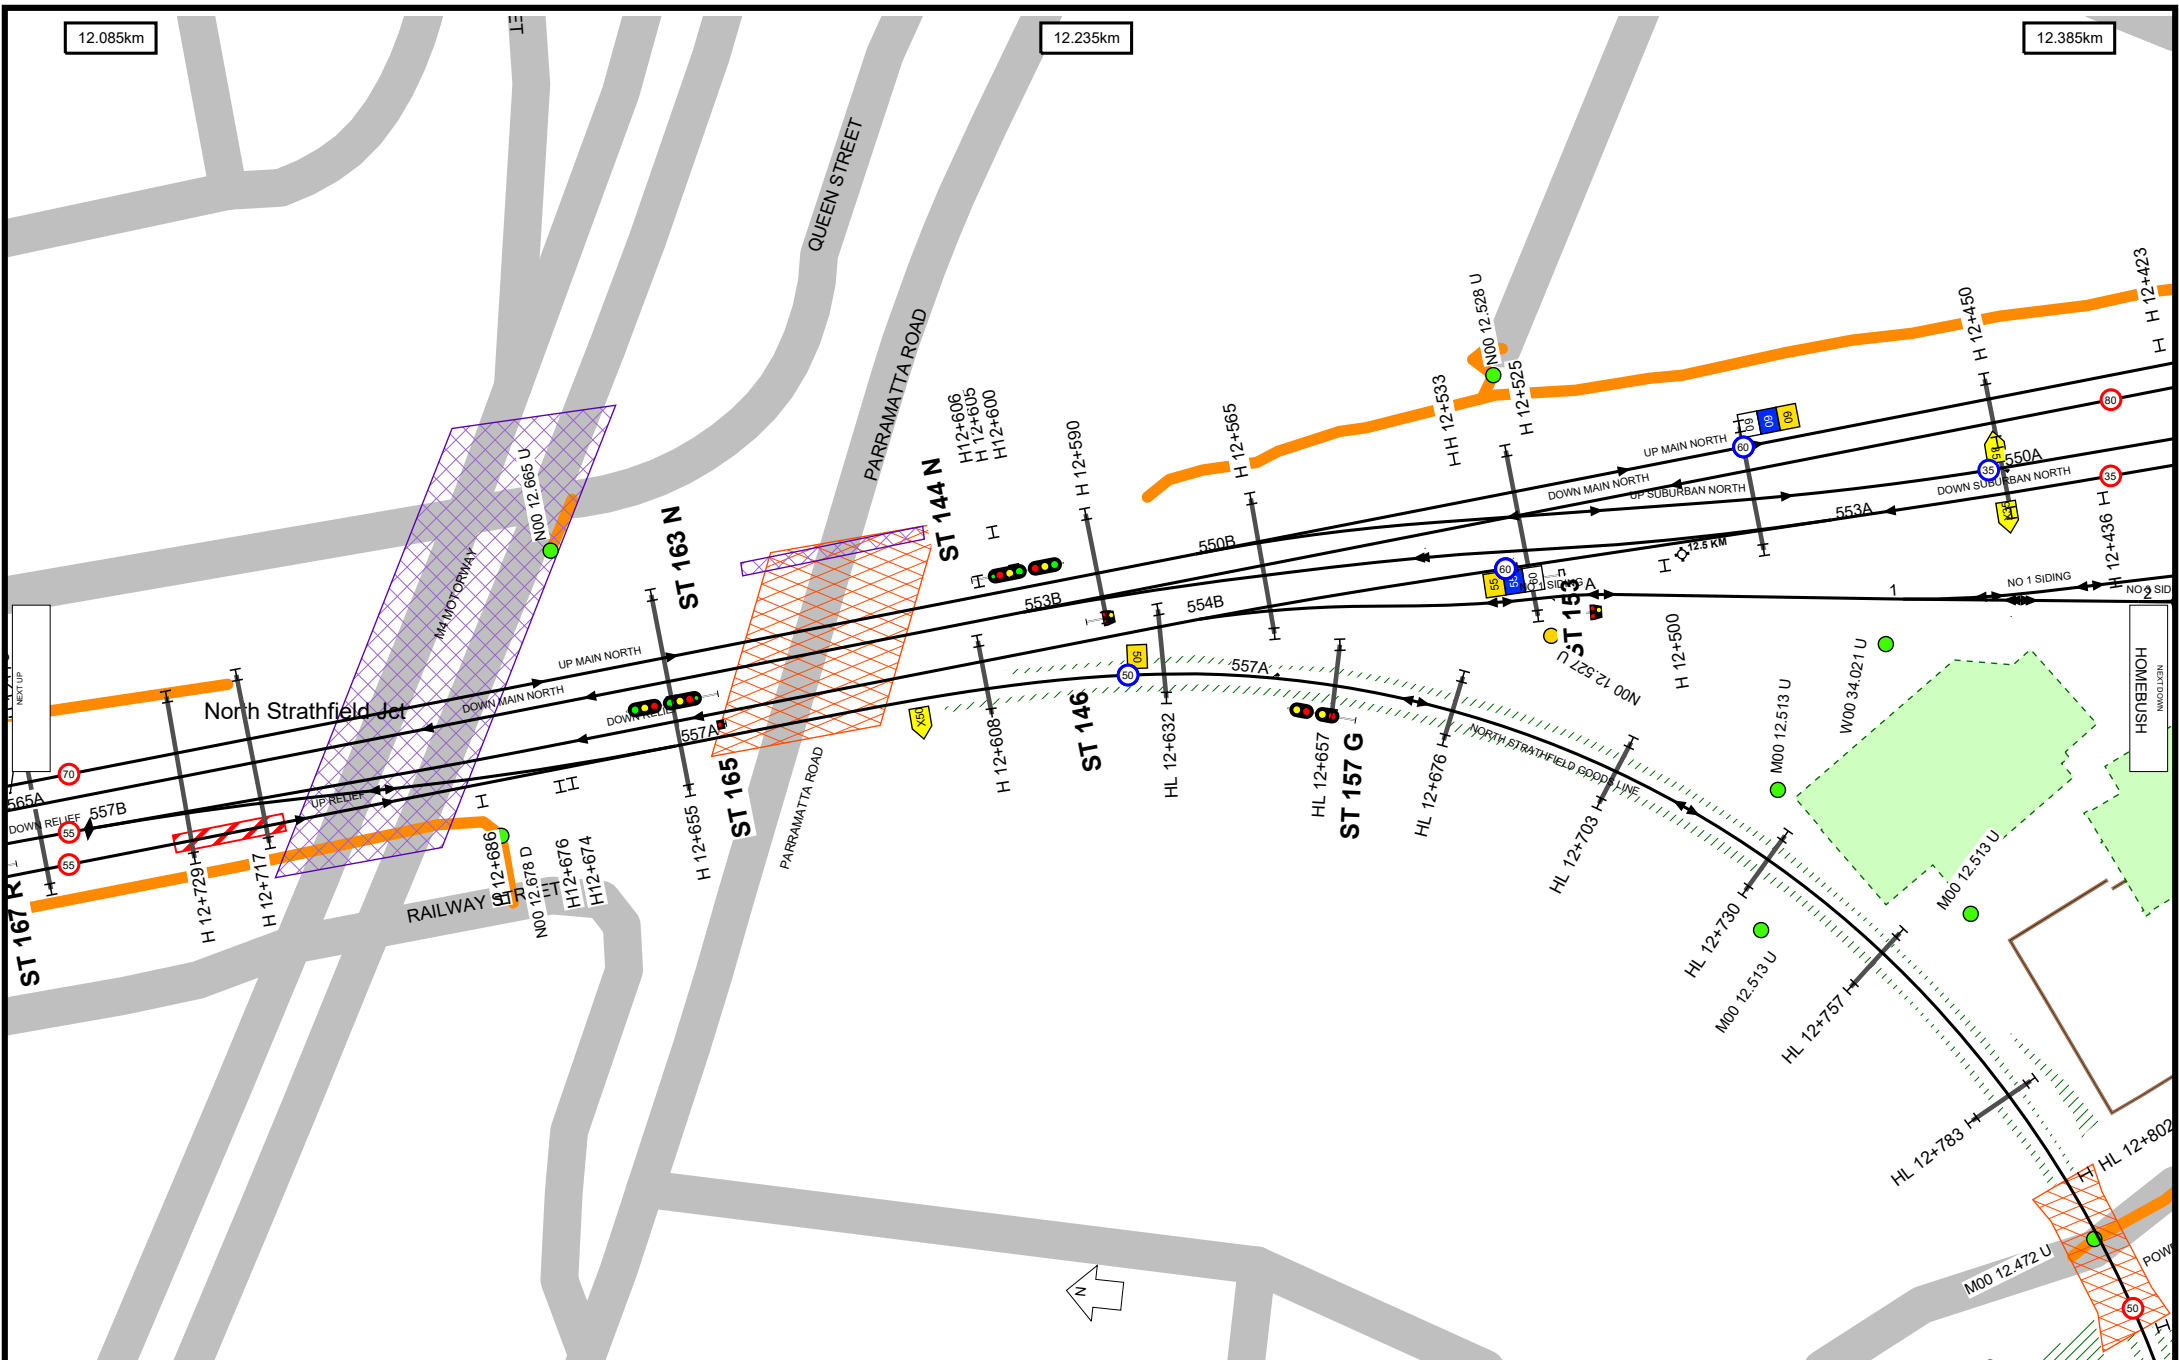


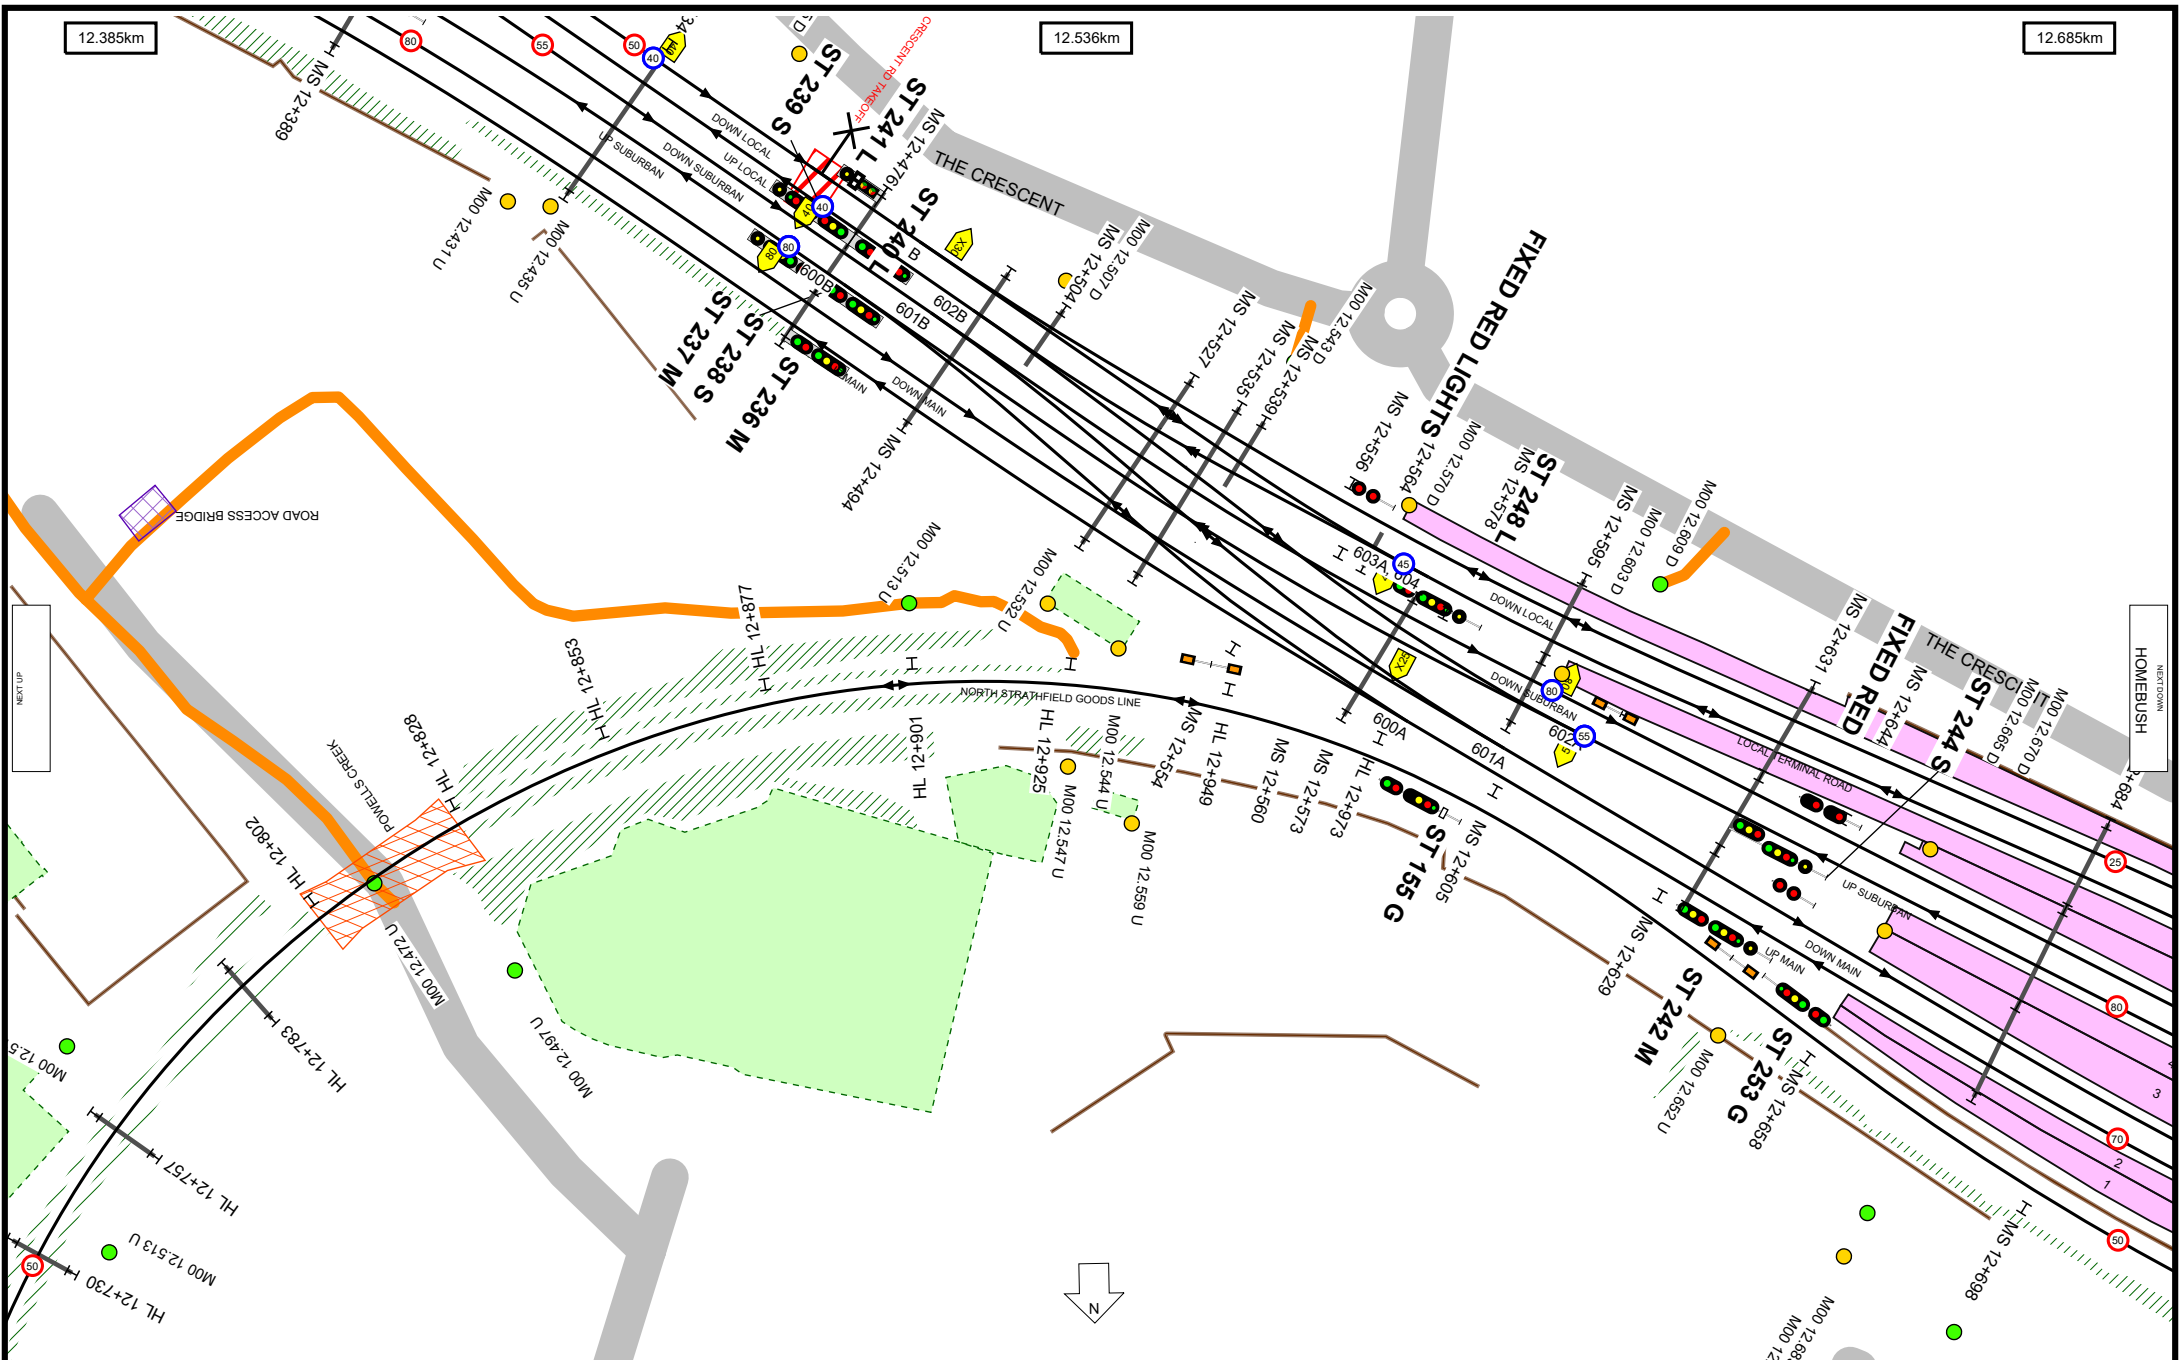



UNCONTROLLED WHEN PRINTED


Data shown here may not have been field verified.
Do not use for operational purposes without checking against a controlled document.
For data issues contact GIS.Support@transport.nsw.gov.au

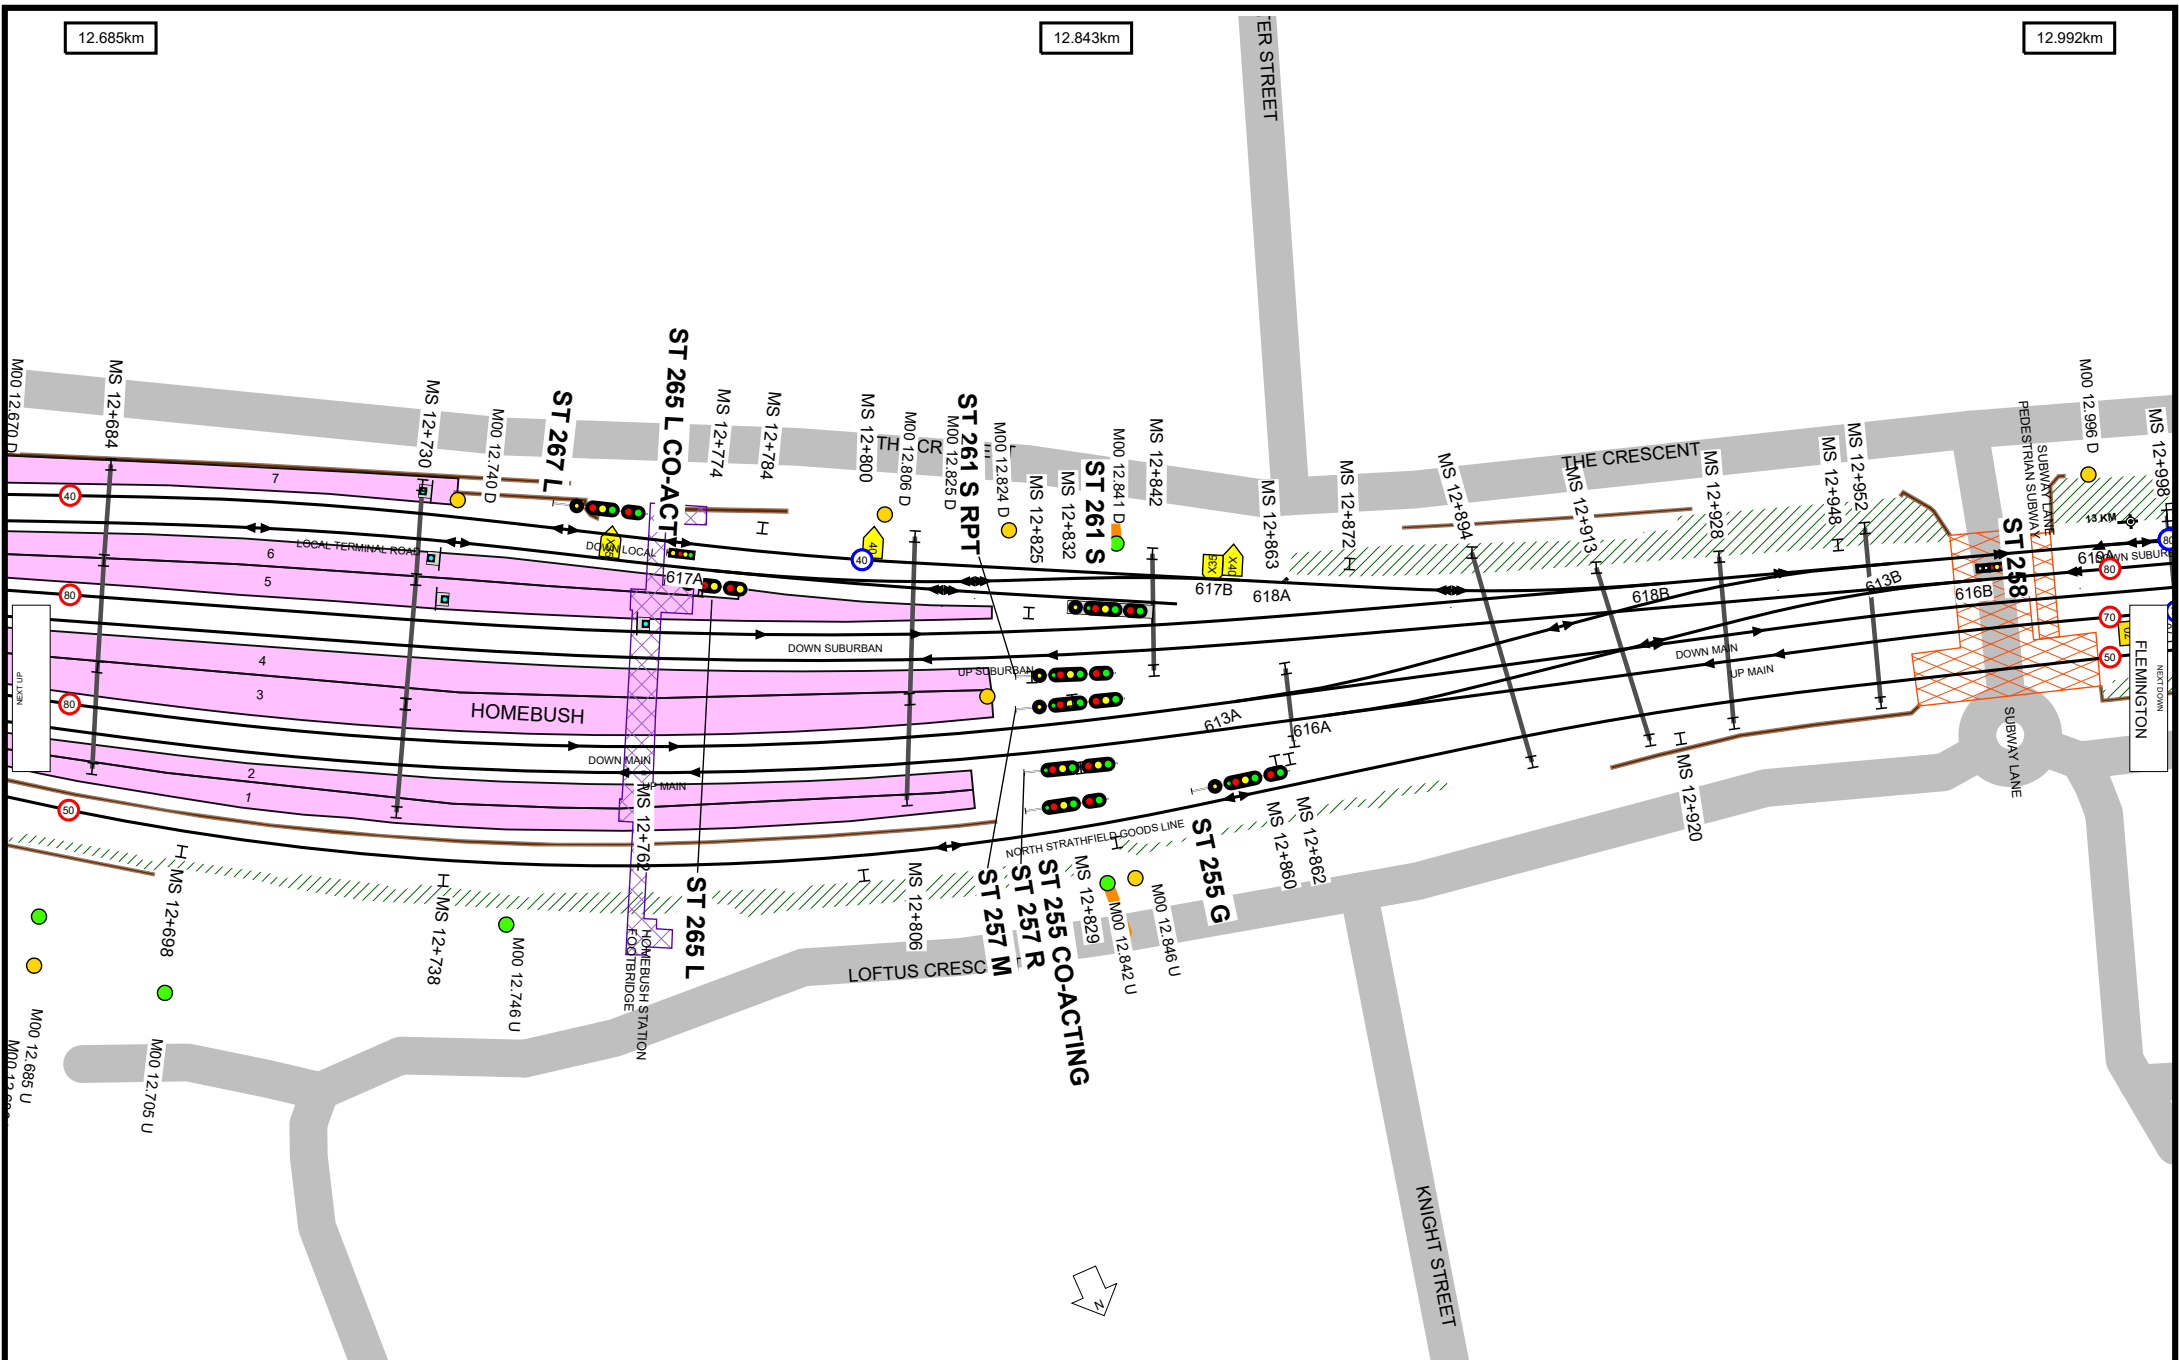


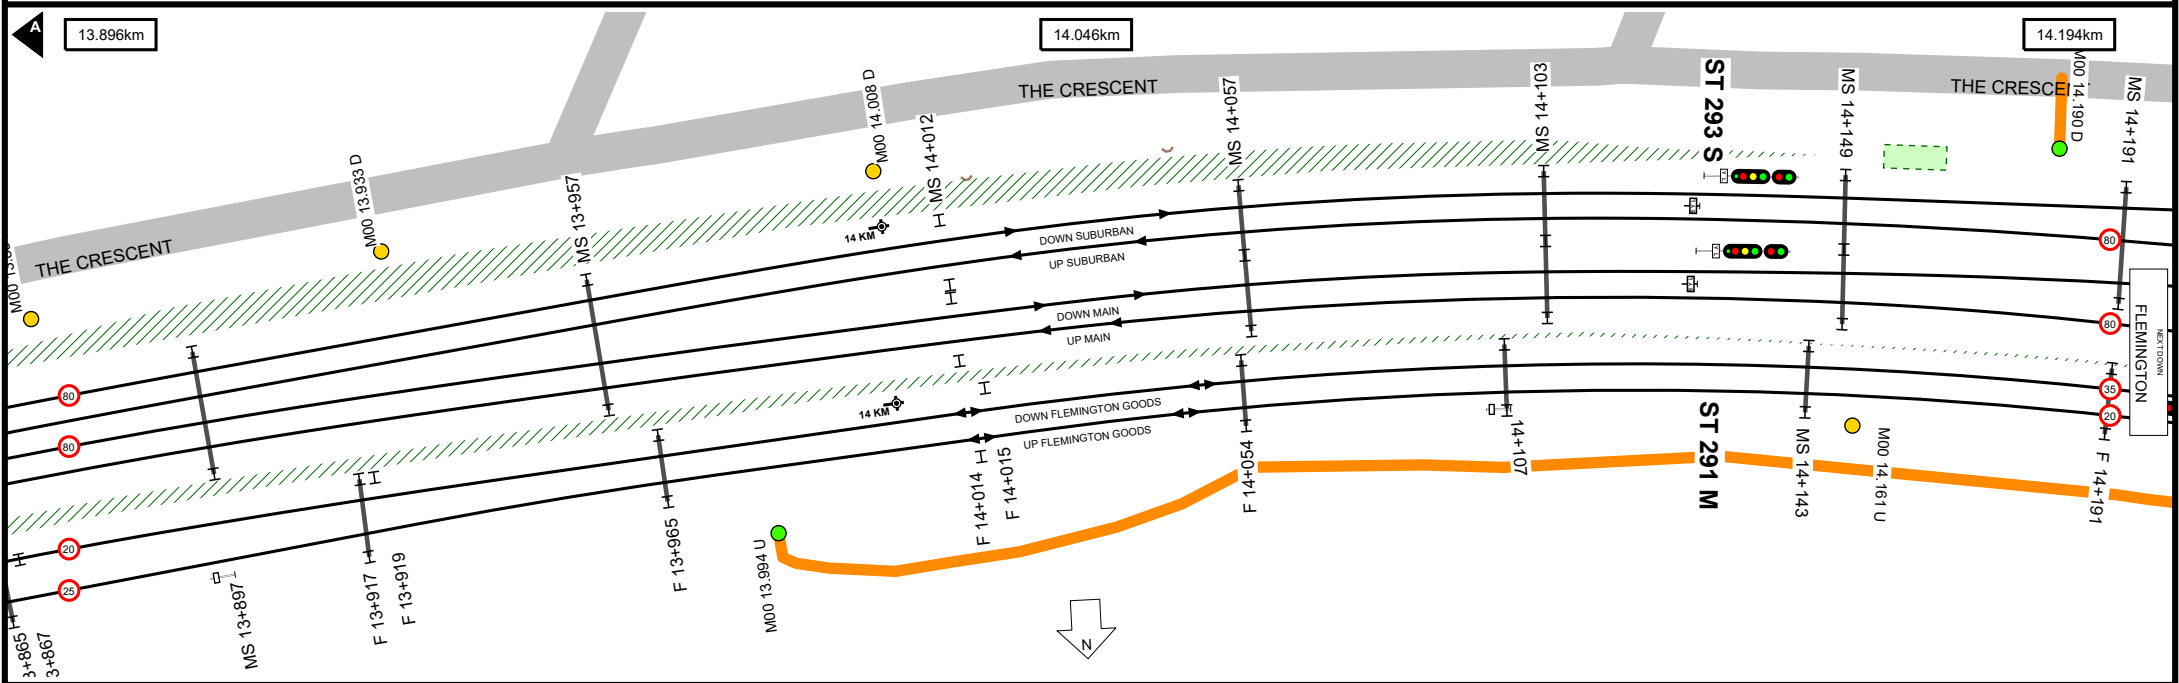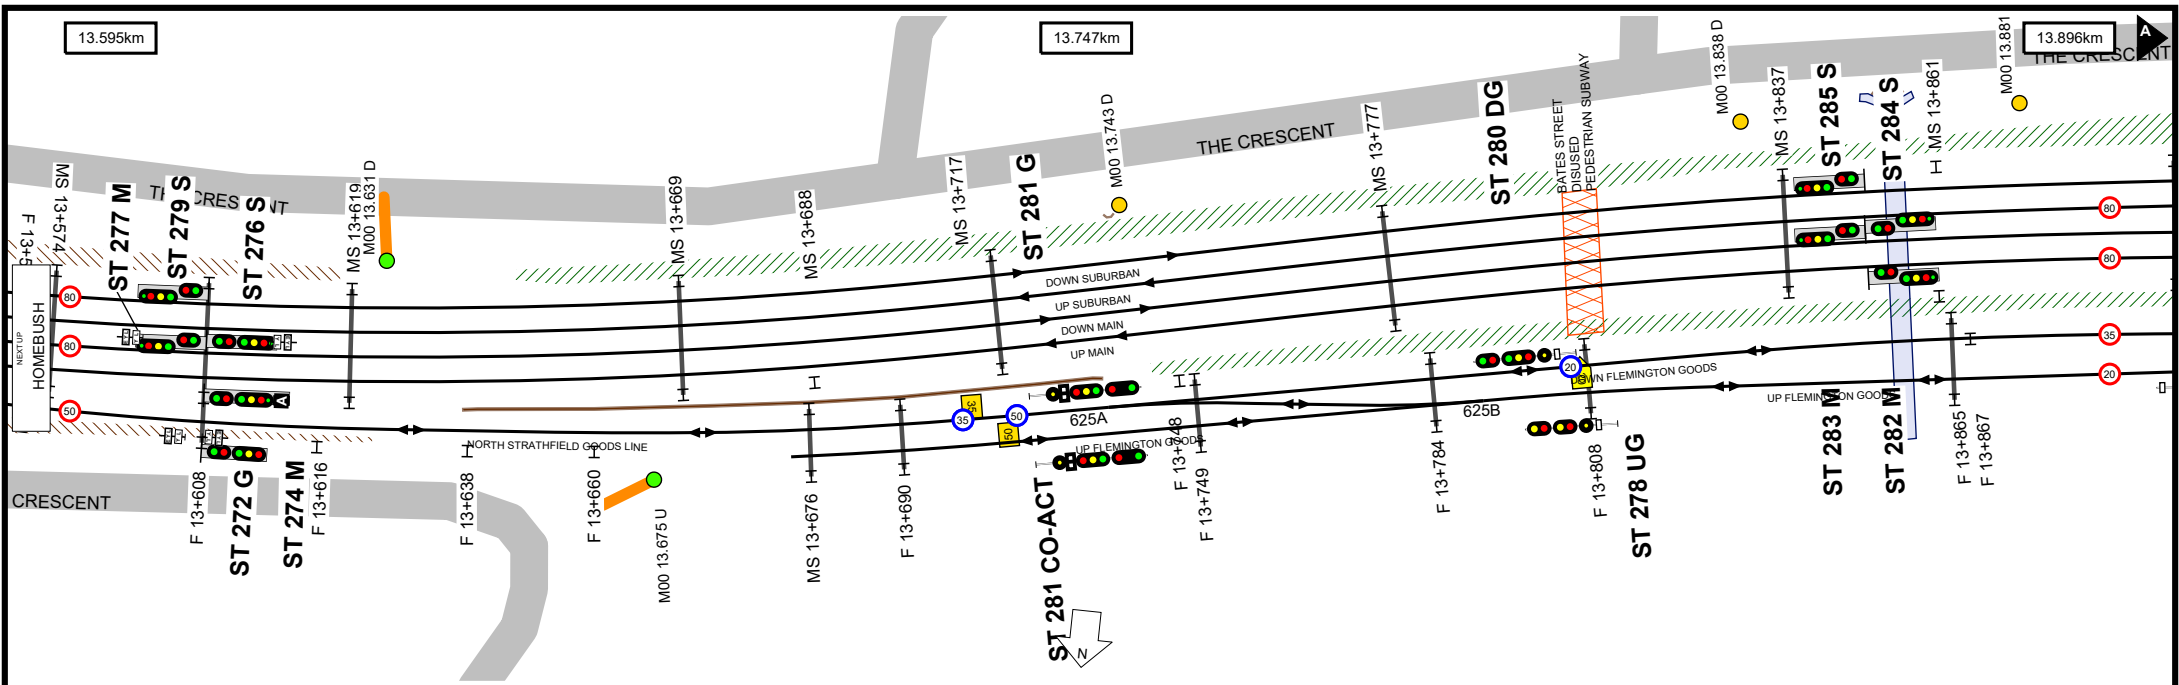


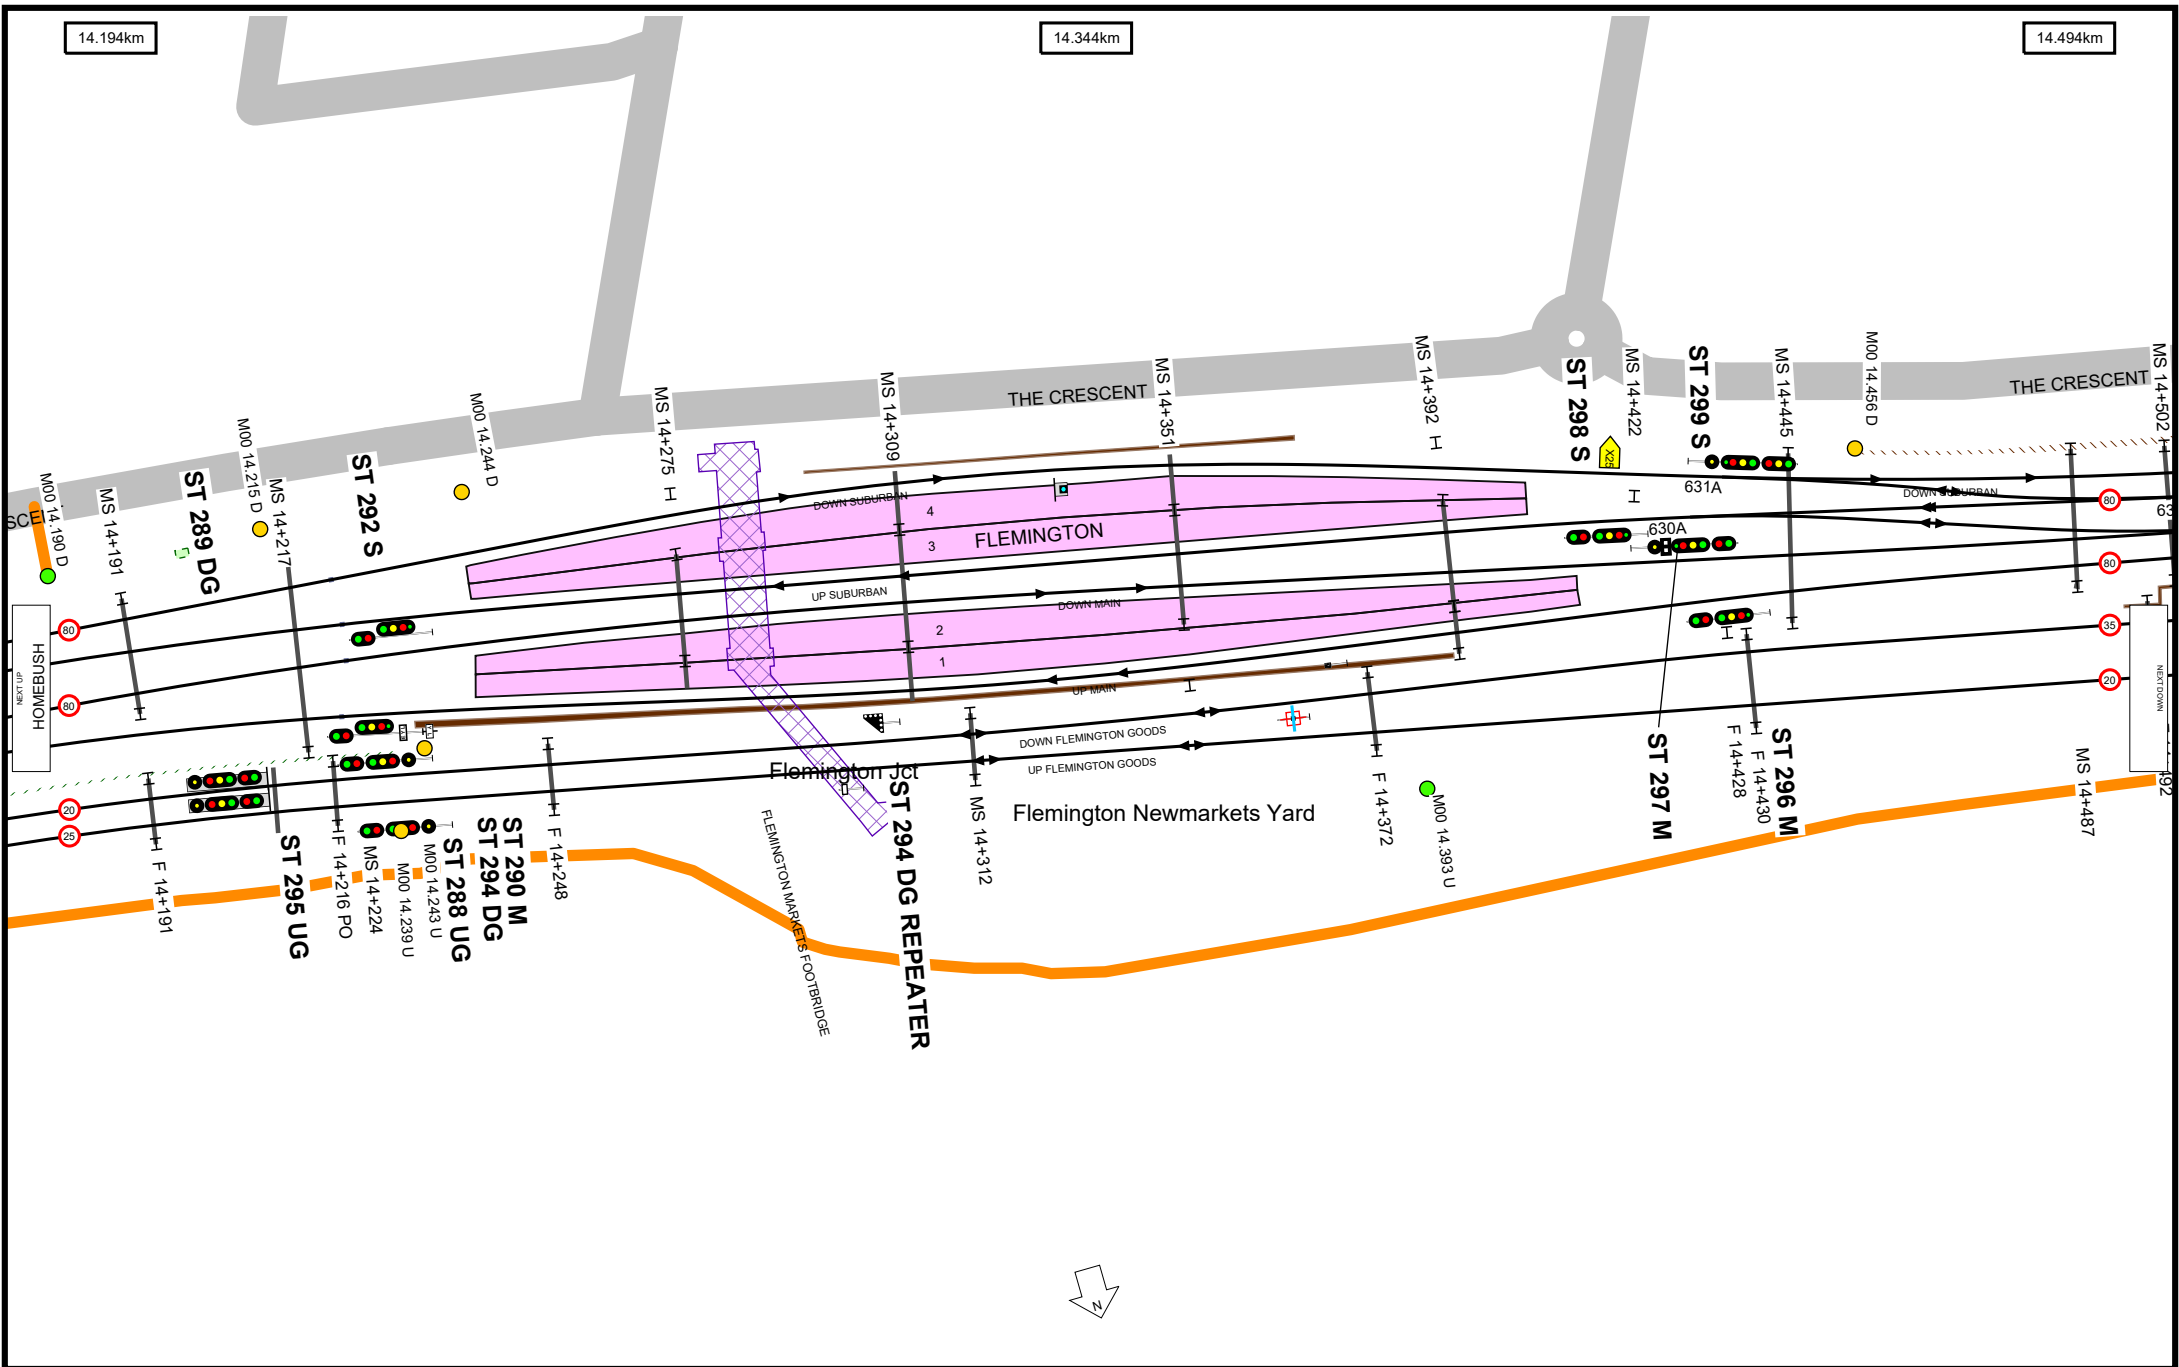

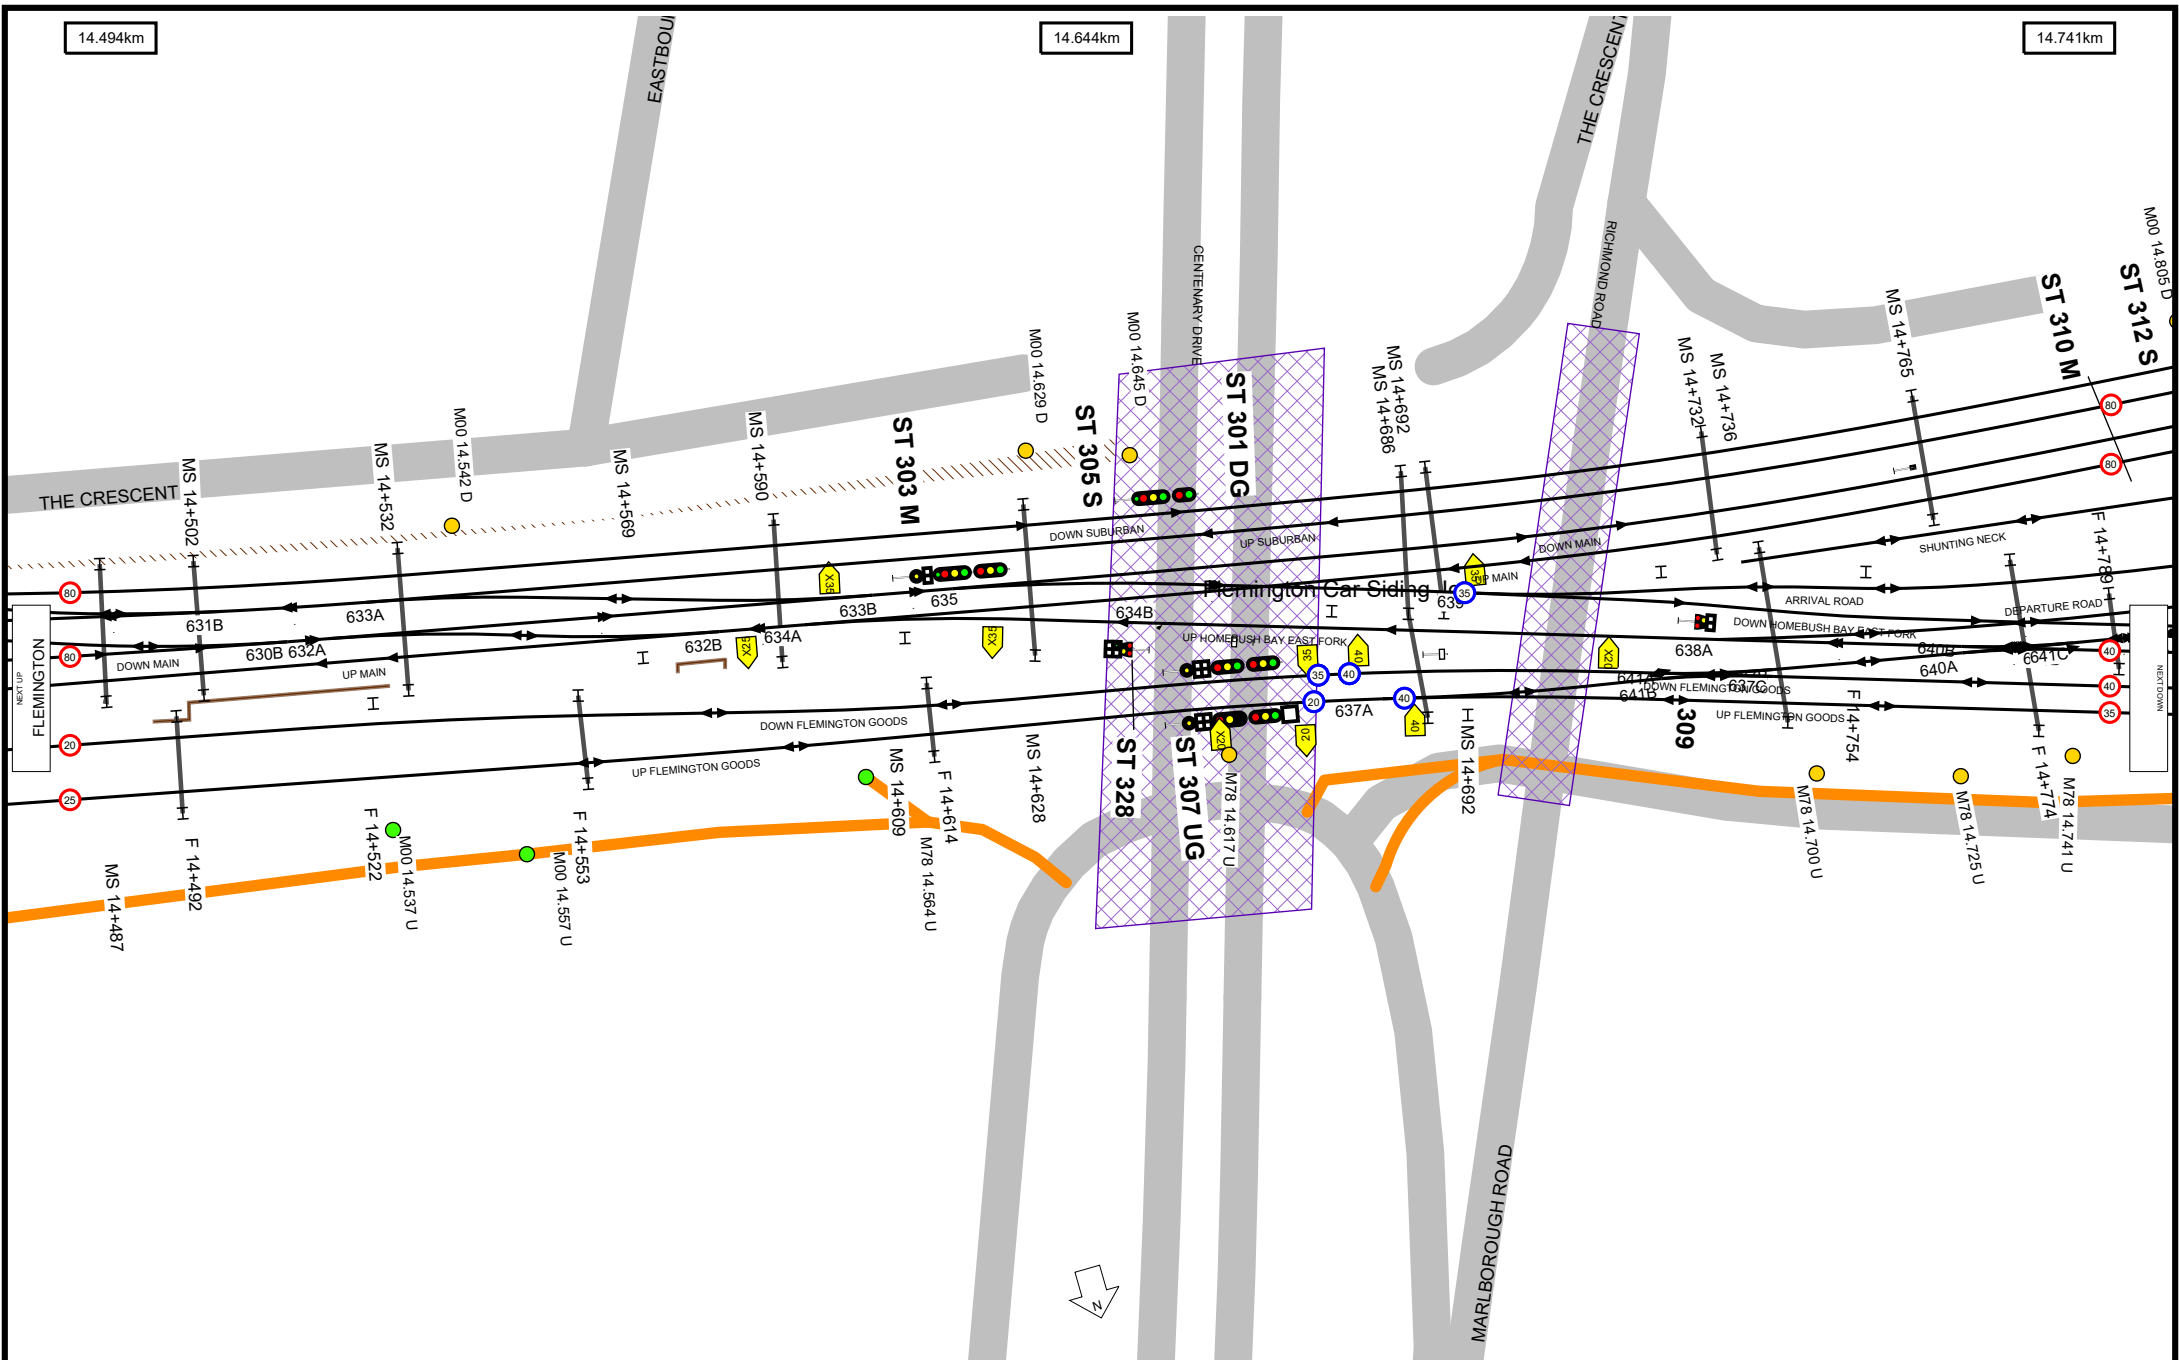

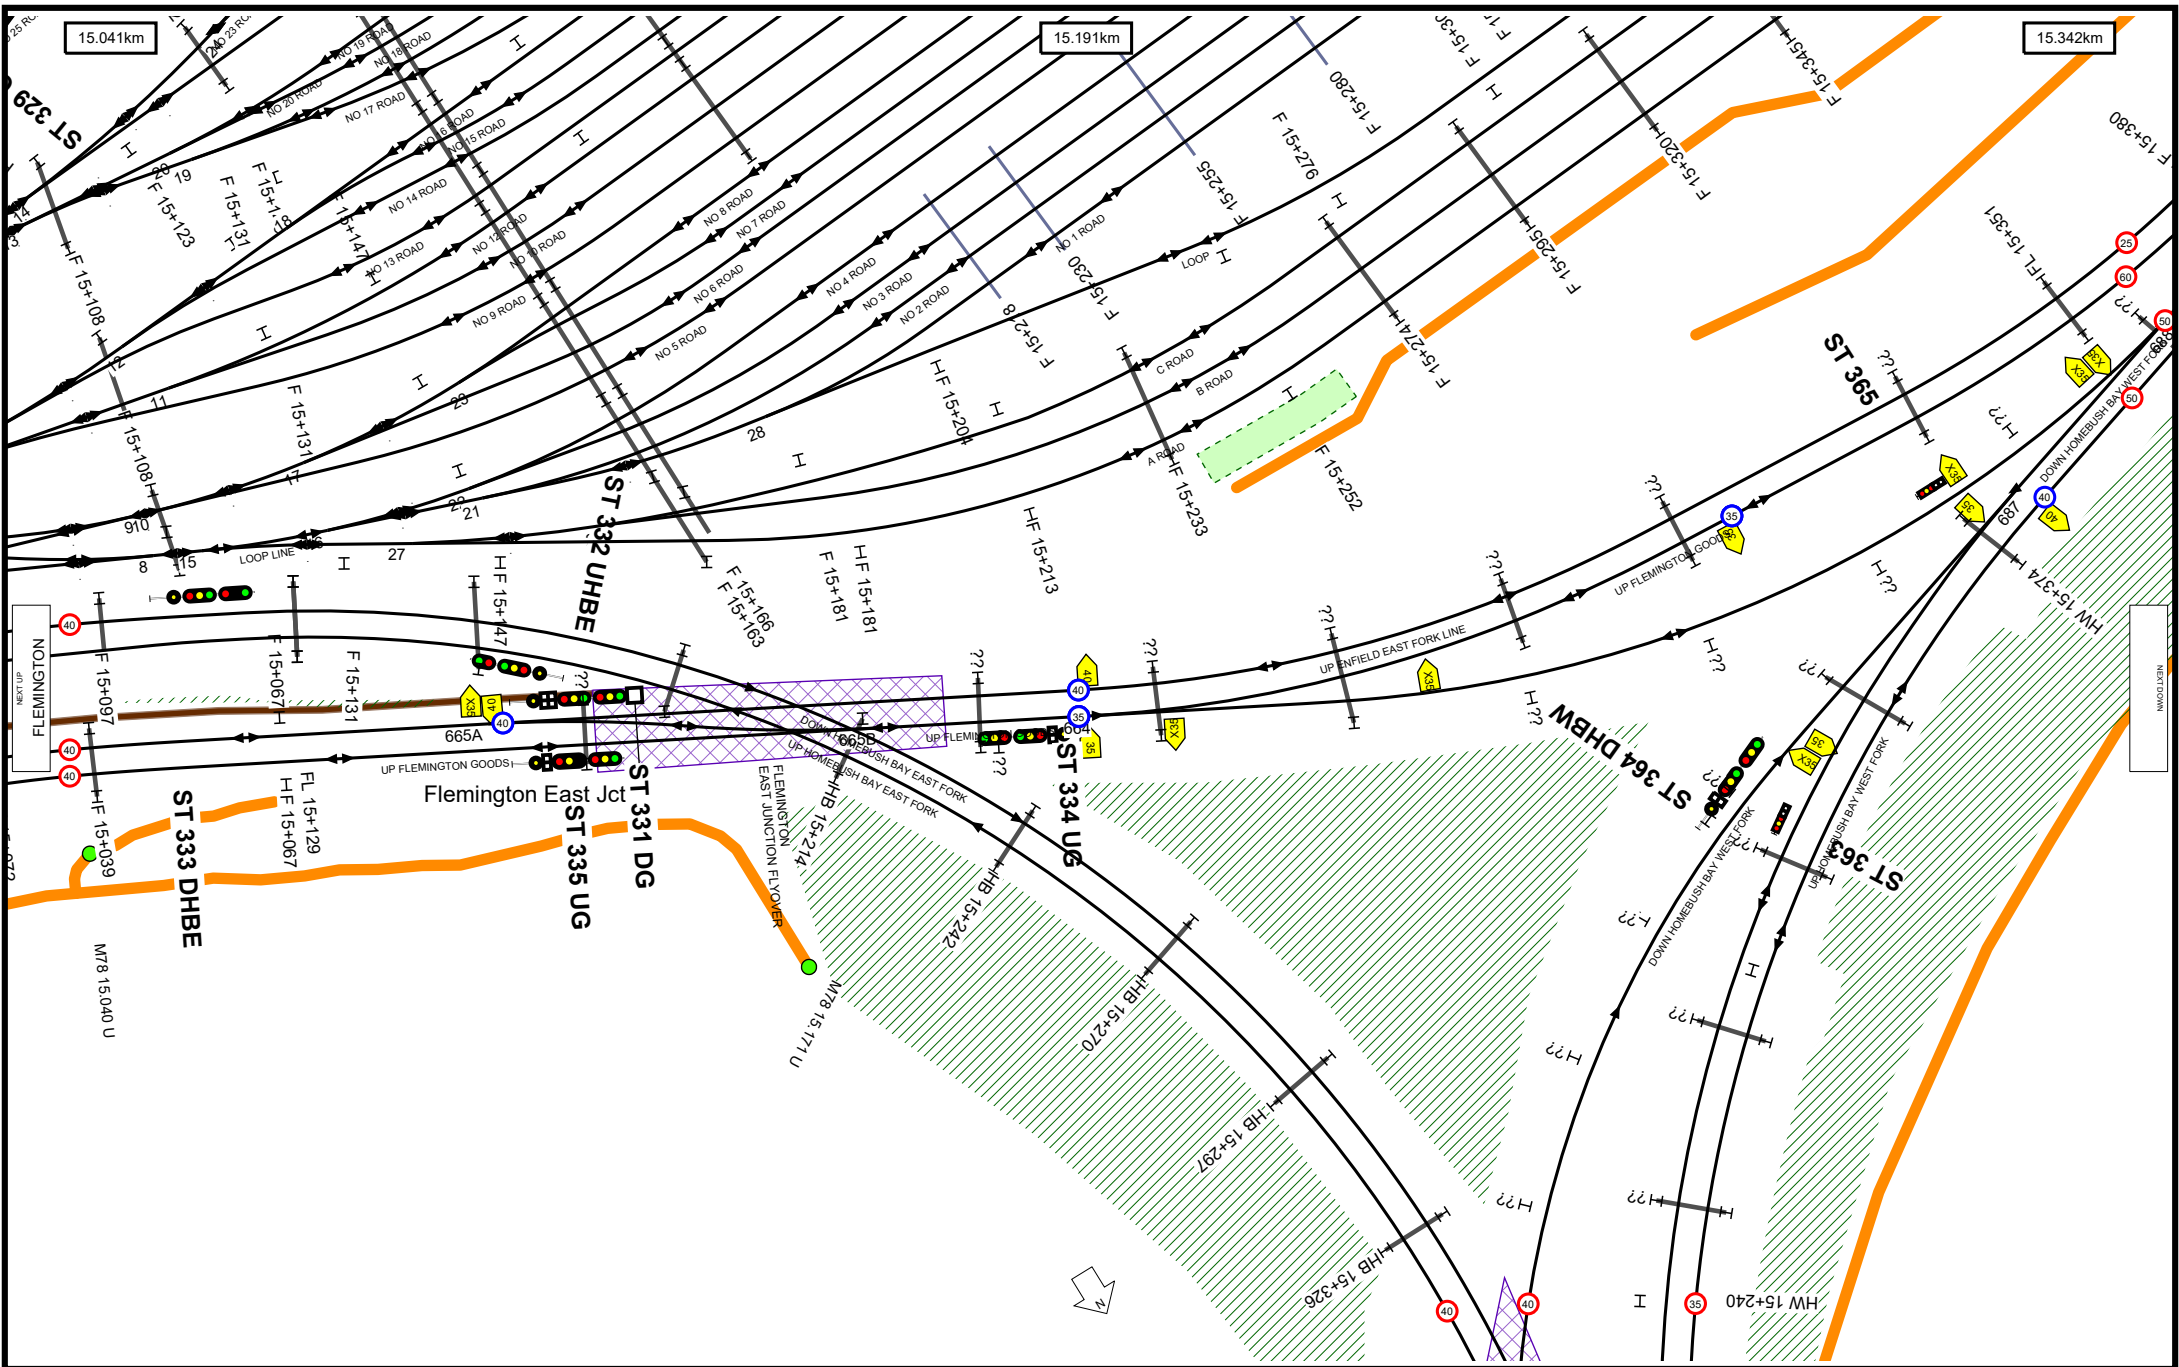

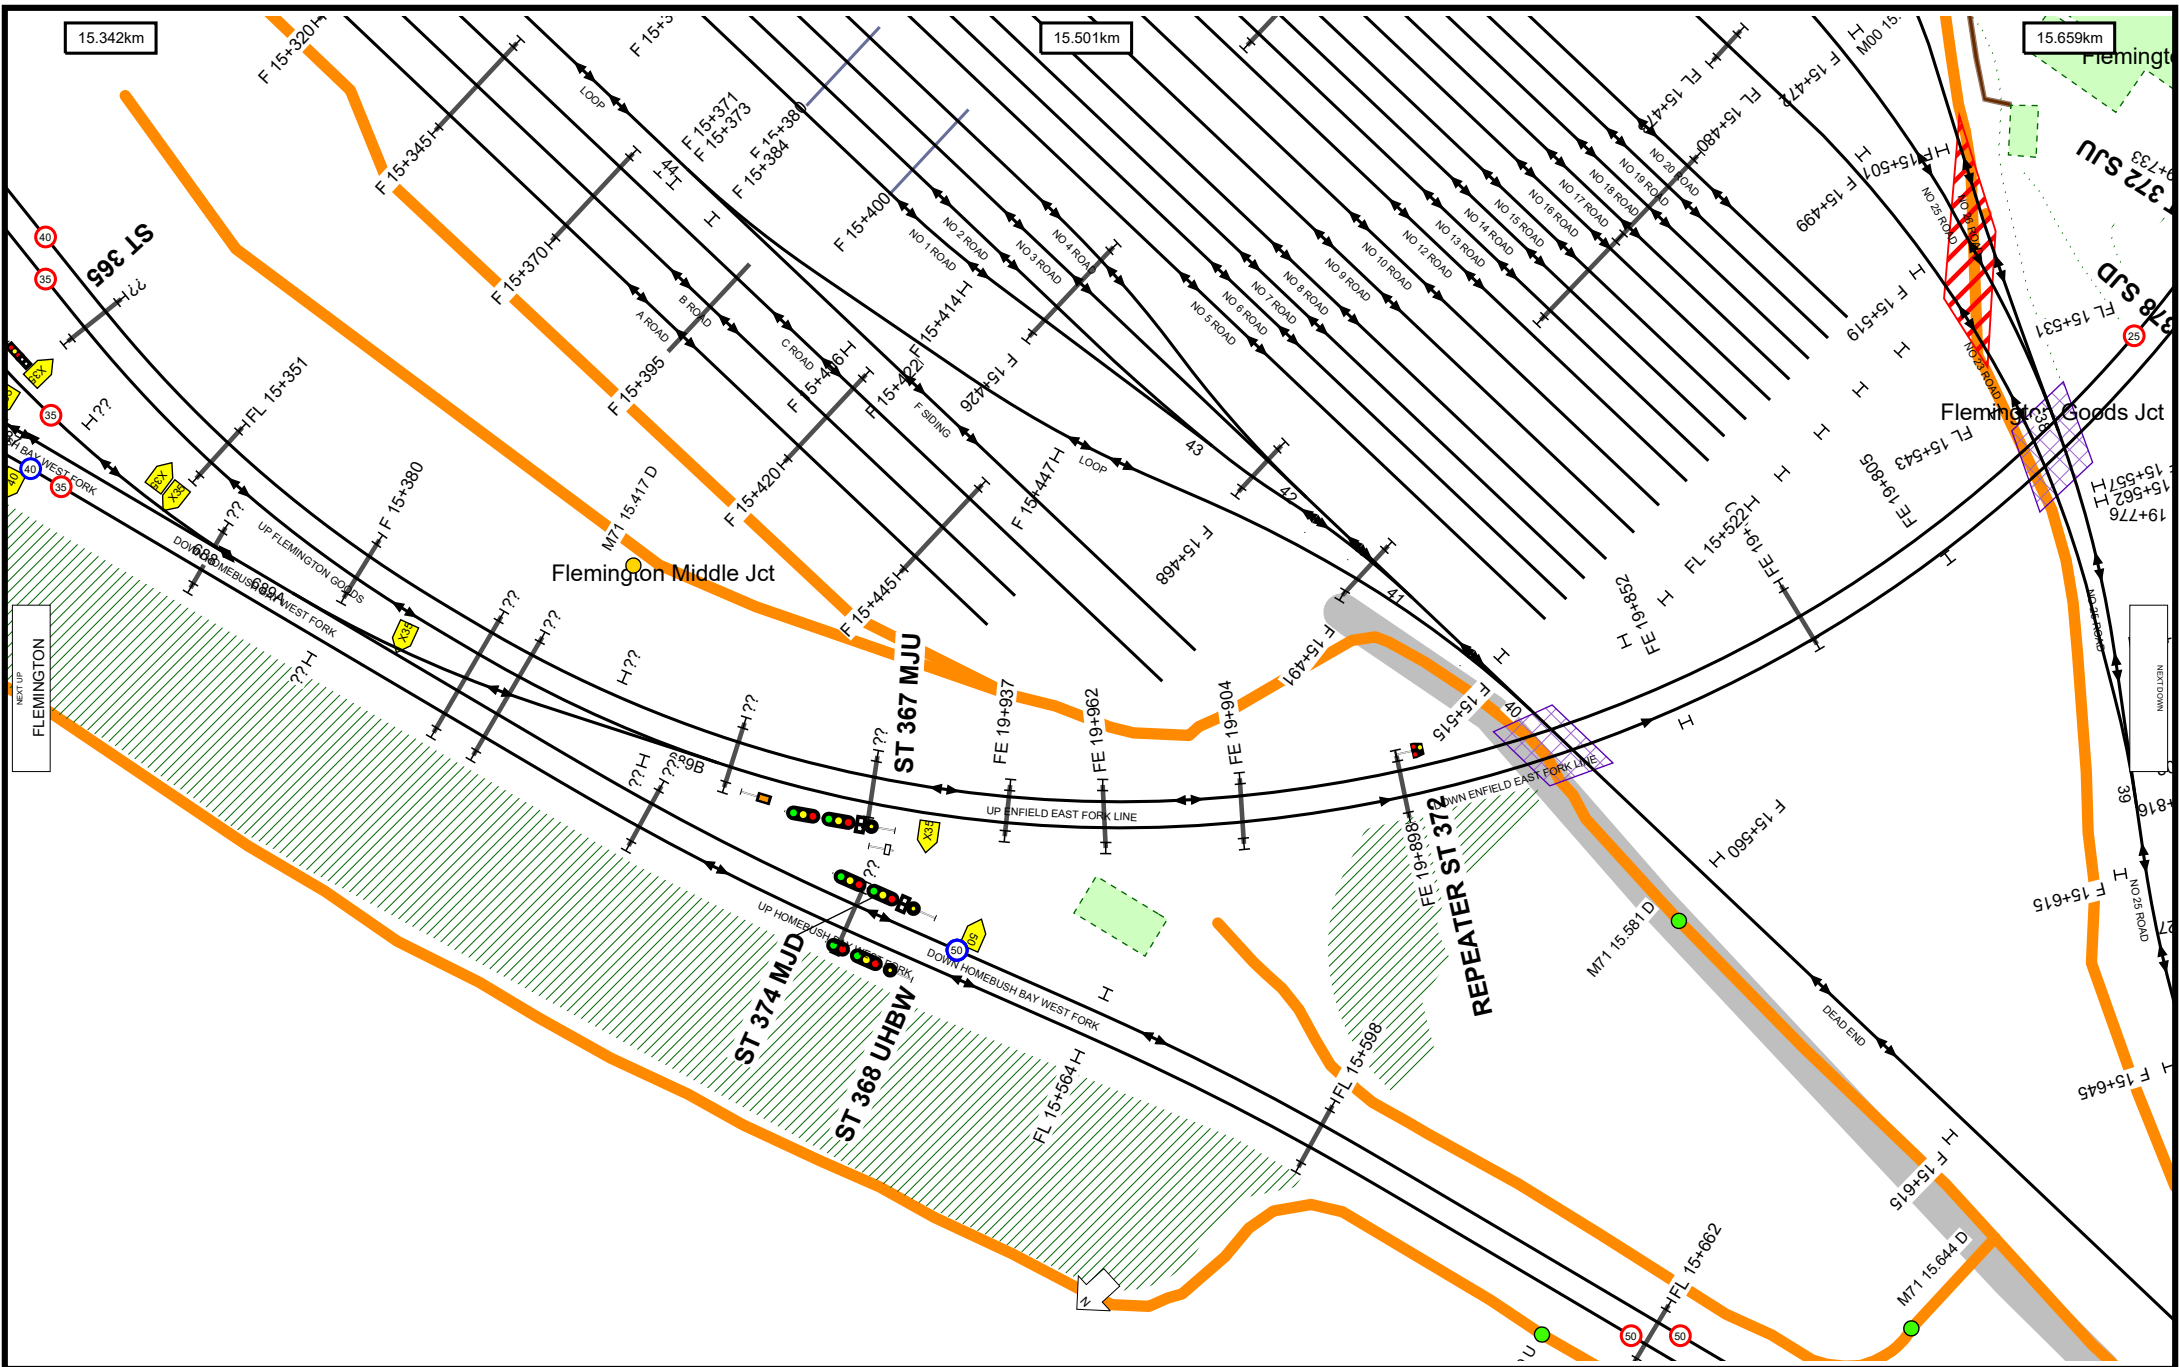

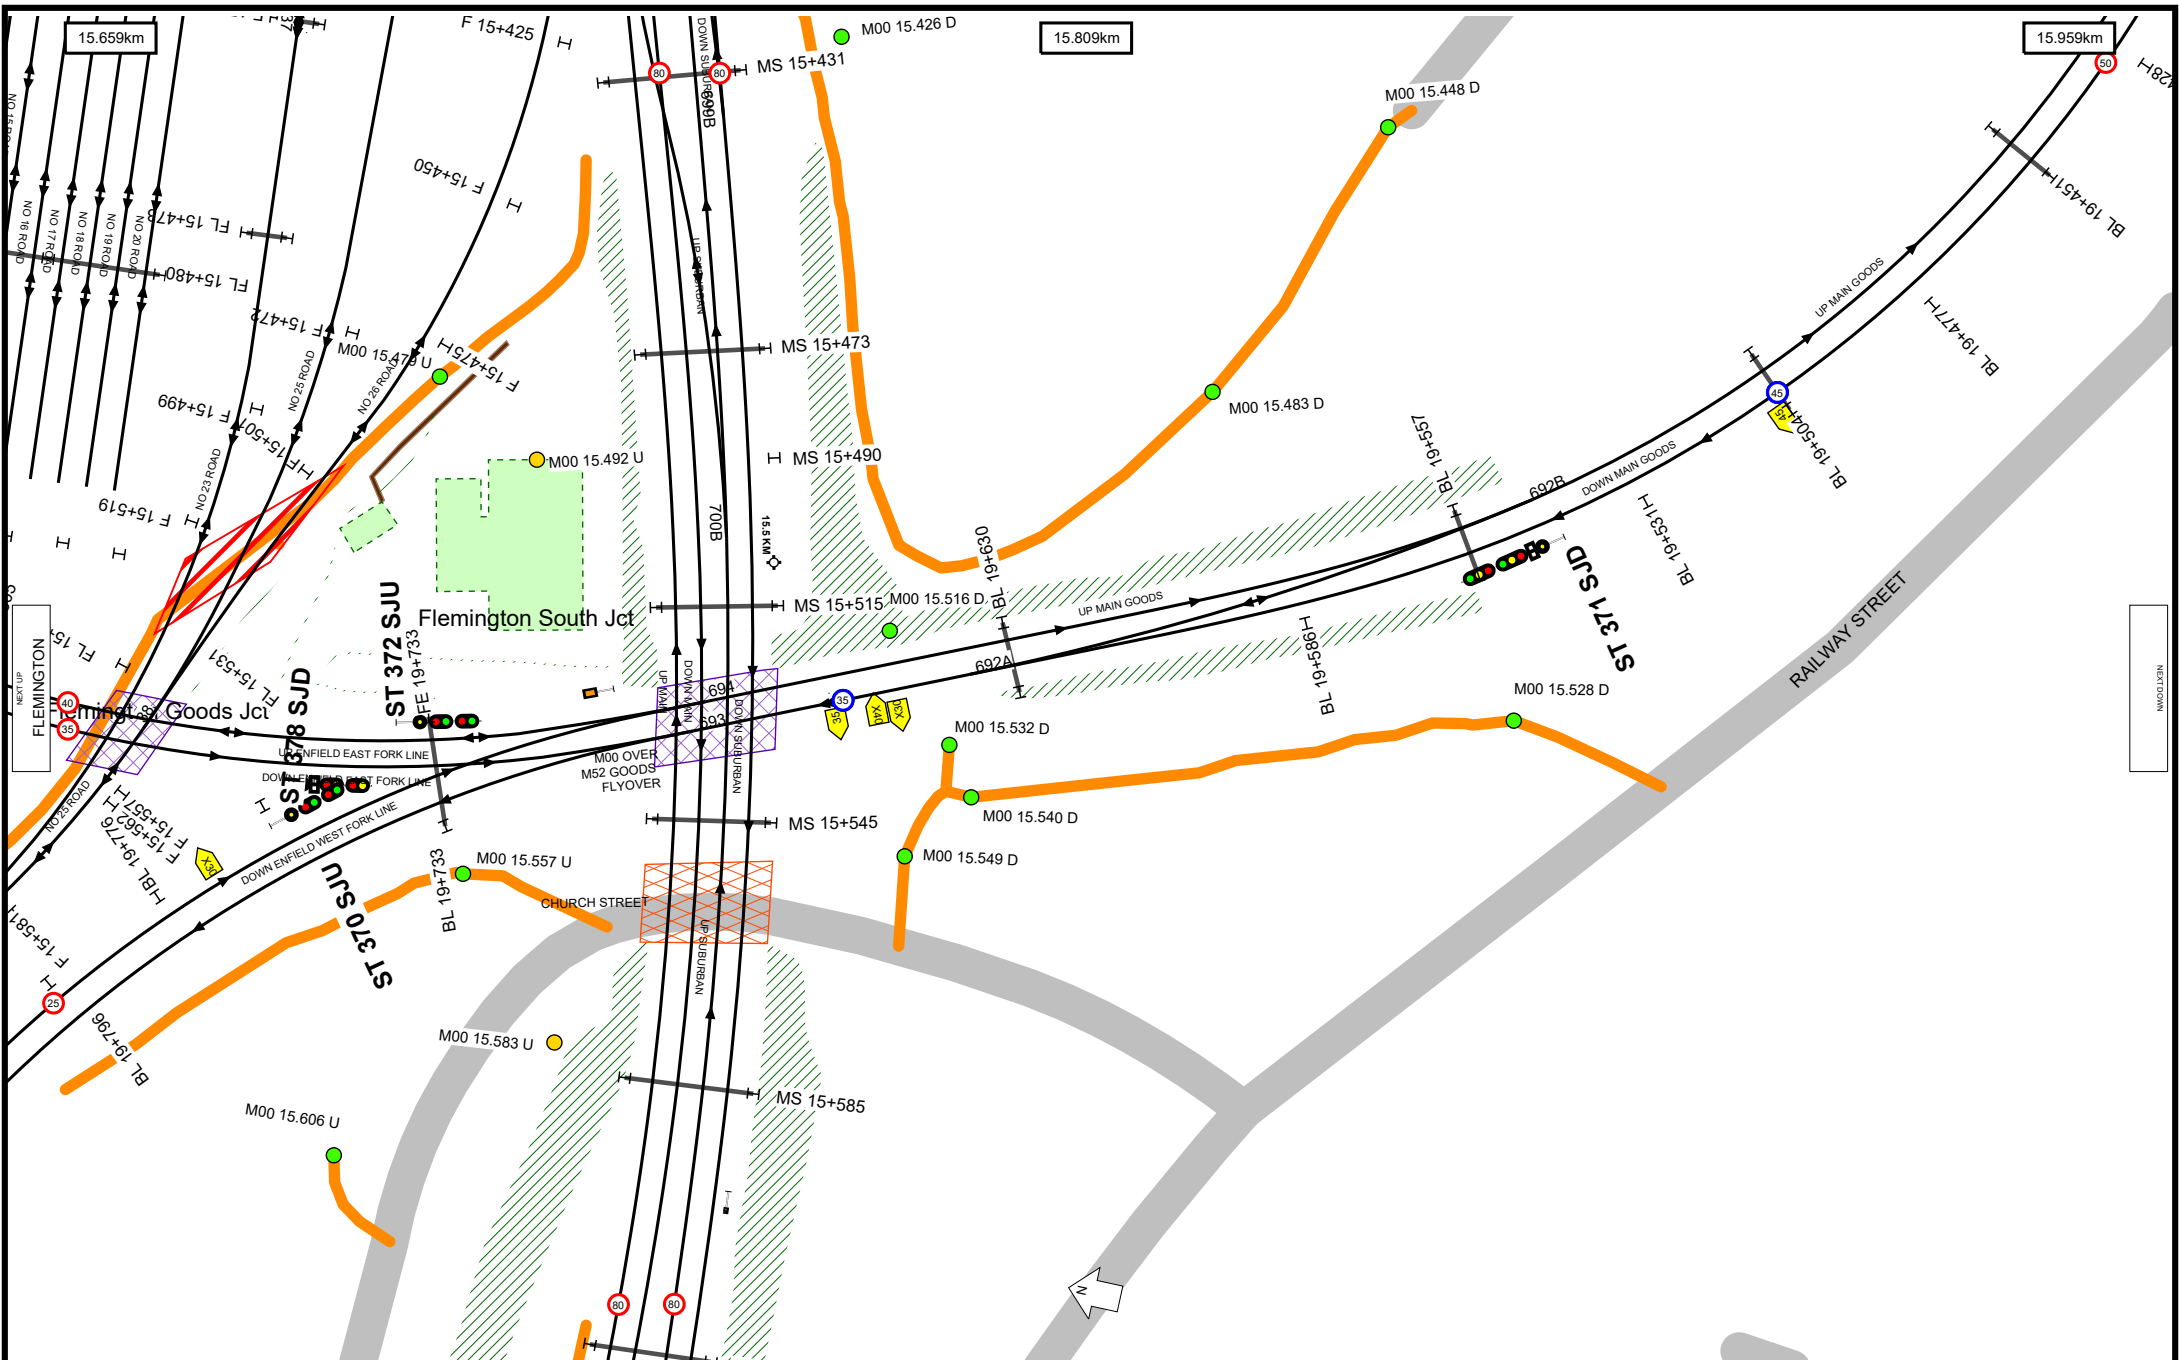

Location Index

FLEMINGTON	7
FLEMINGTON CAR SIDING JCT	8
FLEMINGTON EAST JCT	10
FLEMINGTON GOODS JCT	11
FLEMINGTON JCT	7
FLEMINGTON MIDDLE JCT	11
FLEMINGTON NEWMARKETS YARD	7
FLEMINGTON SOUTH JCT	12
FLEMINGTON SUB STN	12
FLEMINGTON TRACTION SUBSTATION	12
HOME BUSH	4
NORTH STRATHFIELD JCT	2
NORTH STRATHFIELD YARD	2
STRATHFIELD DEPOT	3
STRATHFIELD SIGNAL BOX	
SUBSTATION NO1	3
STRATHFIELD SIGNAL BOX	
SUBSTATION NO2	3
STRATHFIELD SUB STN	2
STRATHFIELD TRACTION SUBSTATION	2


Bridge Index

ARNOTT'S BRIDGE WALKWAY	2
ARTHUR STREET	12
BATES STREET DISUSED PEDESTRIAN SUBWAY	6
BRIDGE ROAD	5
CENTENARY DRIVE	8
CHURCH STREET	12
FCS SHUNT NECK OVER M52	11
FCS WASH ROAD OVER M72	11
FLEMINGTON EAST JUNCTION FLYOVER	10
FLEMINGTON MARKETS FOOTBRIDGE	7
HOME BUSH STATION FOOTBRIDGE	4
M00 OVER M52 GOODS FLYOVER	12
M17 FLYOVER	10
M4 MOTORWAY	2
PARRAMATTA ROAD	2
POWELLS CREEK	2
RICHMOND ROAD	8
ROAD ACCESS BRIDGE	3
SUBWAY LANE	4
SUBWAY LANE PEDESTRIAN SUBWAY	4

Track & Point

-  Existing Track Centreline
-  Under Construction / Service Withdrawn
-  Proposed Track
-  Turnout Point
-  Catch Point
-  Derail Point
-  Turntable

Signal & Sign

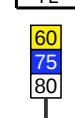-  Signal
-  Warning Light
-  Warning Light - Double
-  End Yard Limit Sign
-  Yard Limit Sign
-  Speed Sign

Station

-  Platform

Kilometre Post

-  Whole Kilometre Post
-  Half Kilometre Post

Corridor Access

-  Access Gate
-  Pedestrian Access Gate
-  Access Road

Safety

-  Refuge

Road

-  Public Road

Level Crossing & Take Off

-  Level Crossing Boundary
-  Level Crossing Location

Bridge

-  Overbridge
-  Underbridge
-  Rail Flyover
-  Rail Dive
-  Pedestrian Footbridge
-  Pedestrian Subway

Tunnel

-  Tunnel Section Coverage

Embankment

-  Embankment

Cutting

-  Cutting

Wall

-  Wall

Culvert

-  Culvert

Waterway

-  Waterway

Substation

-  Substation Boundary

Overhead Wiring Structure

-  OHWS
-  OHWS Centreline
-  Wood Pole

Additional Map Features

-  Track Name & Direction Indicator
-  Maximum Train Entry Speed Indicator
-  Maximum Train Speed Change Indicator
-  Kilometrage Reference Indicator
-  Map Strip Join Indicator
-  Next Station Up
-  Next Station Down