

Worksite Protection Planning Diagrams


Main Suburban - Central to Granville - M00


Stations Covered

CENTRAL ELECTRIC	2	SUMMER HILL	19	GRANVILLE	52
SYDNEY TERMINAL	2	ASHFIELD	21		
CENTRAL ESR	2	CROYDON	23		
MORTUARY	3	BURWOOD	25		
REDFERN	6	STRATHFIELD	28		
MACDONALDTOWN	10	Homebush	31		
NEWTOWN	11	FLEMINGTON	34		
STANMORE	14	LIDCOMBE	41		
PETERSHAM	16	AUBURN	45		
LEWISHAM	17	CLYDE	51		

Kilometrage References

0.000km	2
0.000km	2
5.000km	14
10.000km	24
15.000km	37
20.000km	49
21.554km	52

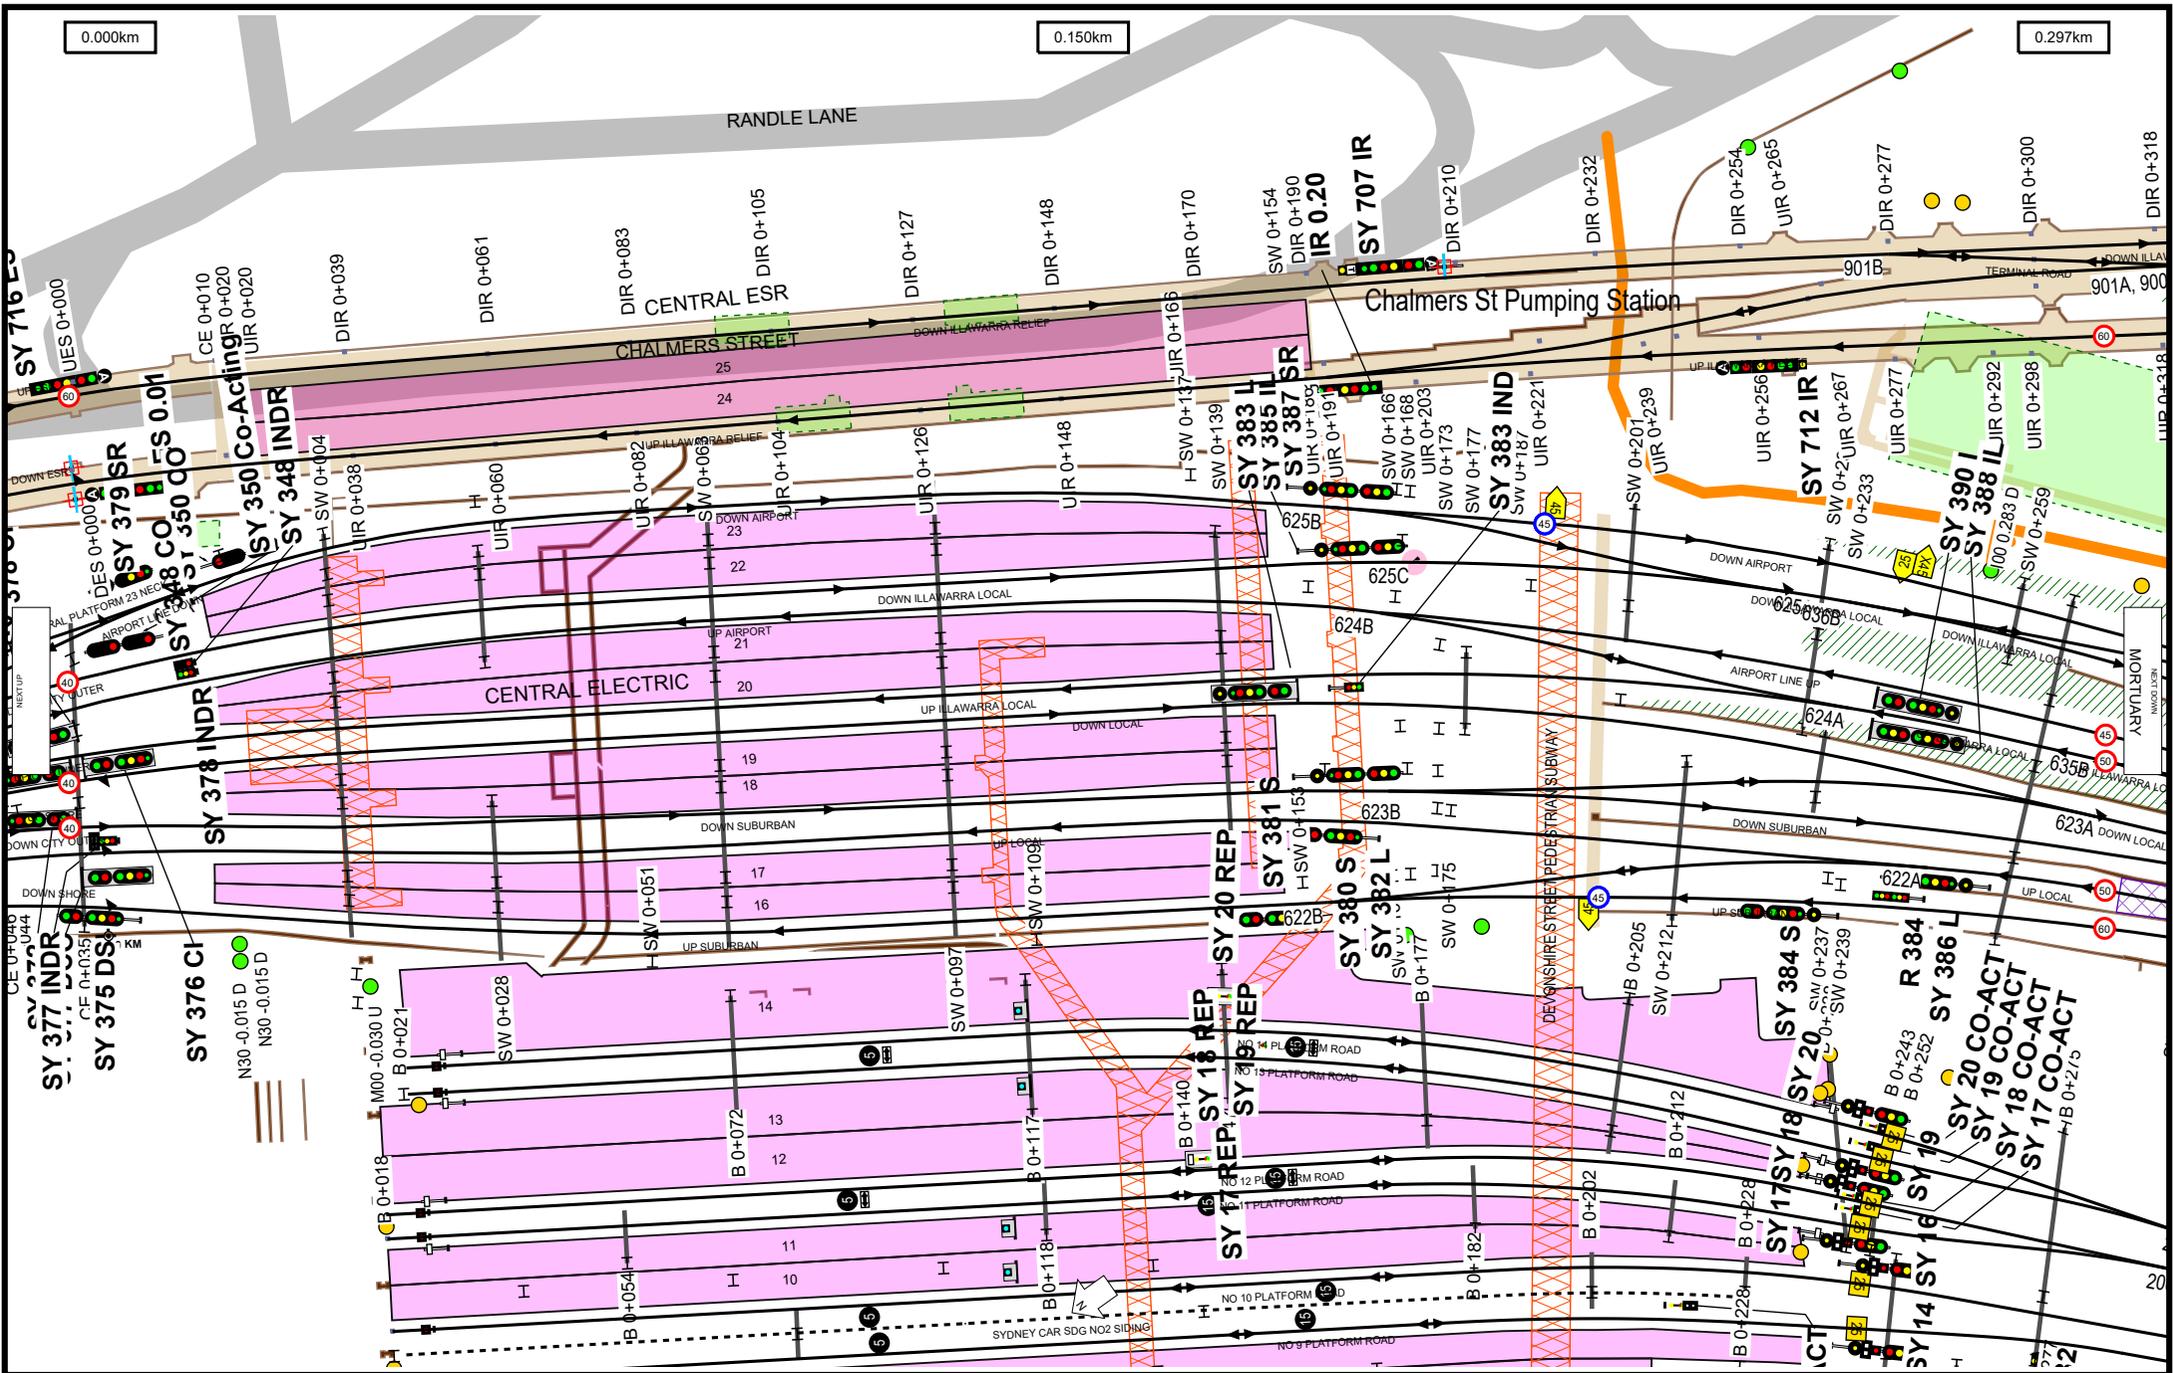

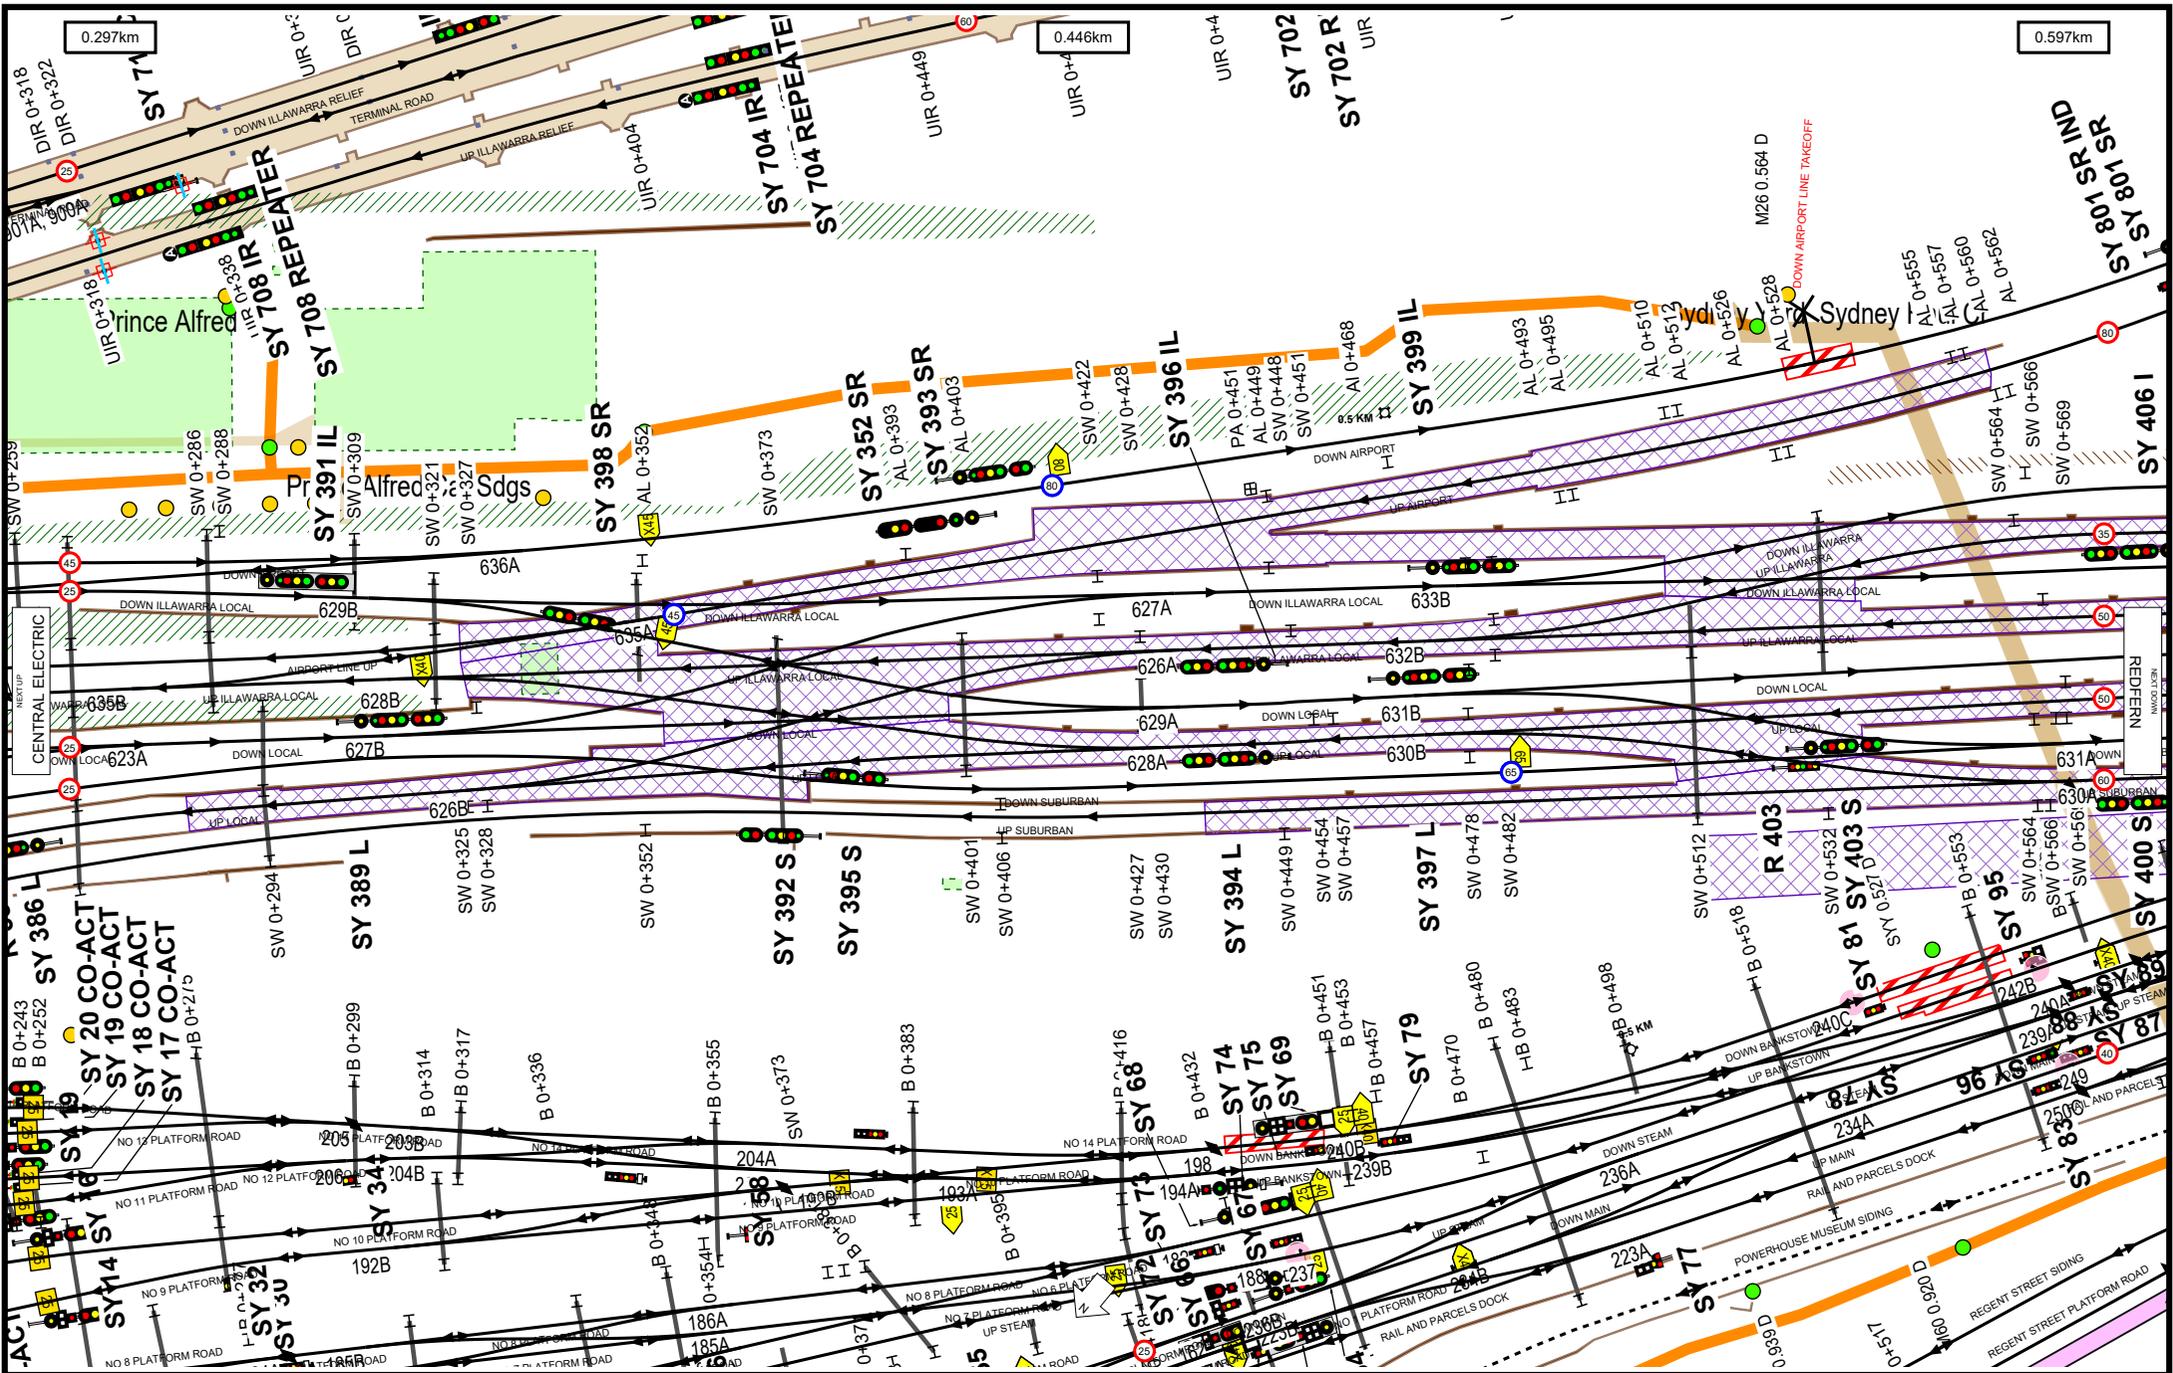

Worksite Protection Planning Diagram
 Contact: rscp@transport.nsw.gov.au



UNCONTROLLED WHEN PRINTED

Data shown here may not have been field verified.
 Do not use for operational purposes without checking against a controlled document.
 For data issues contact GIS.Support@transport.nsw.gov.au

TITLE: **Main Suburban - Central to Granville - M00**

Page range 0.297-0.597km


SCALE:





A4

09/03/2026

3

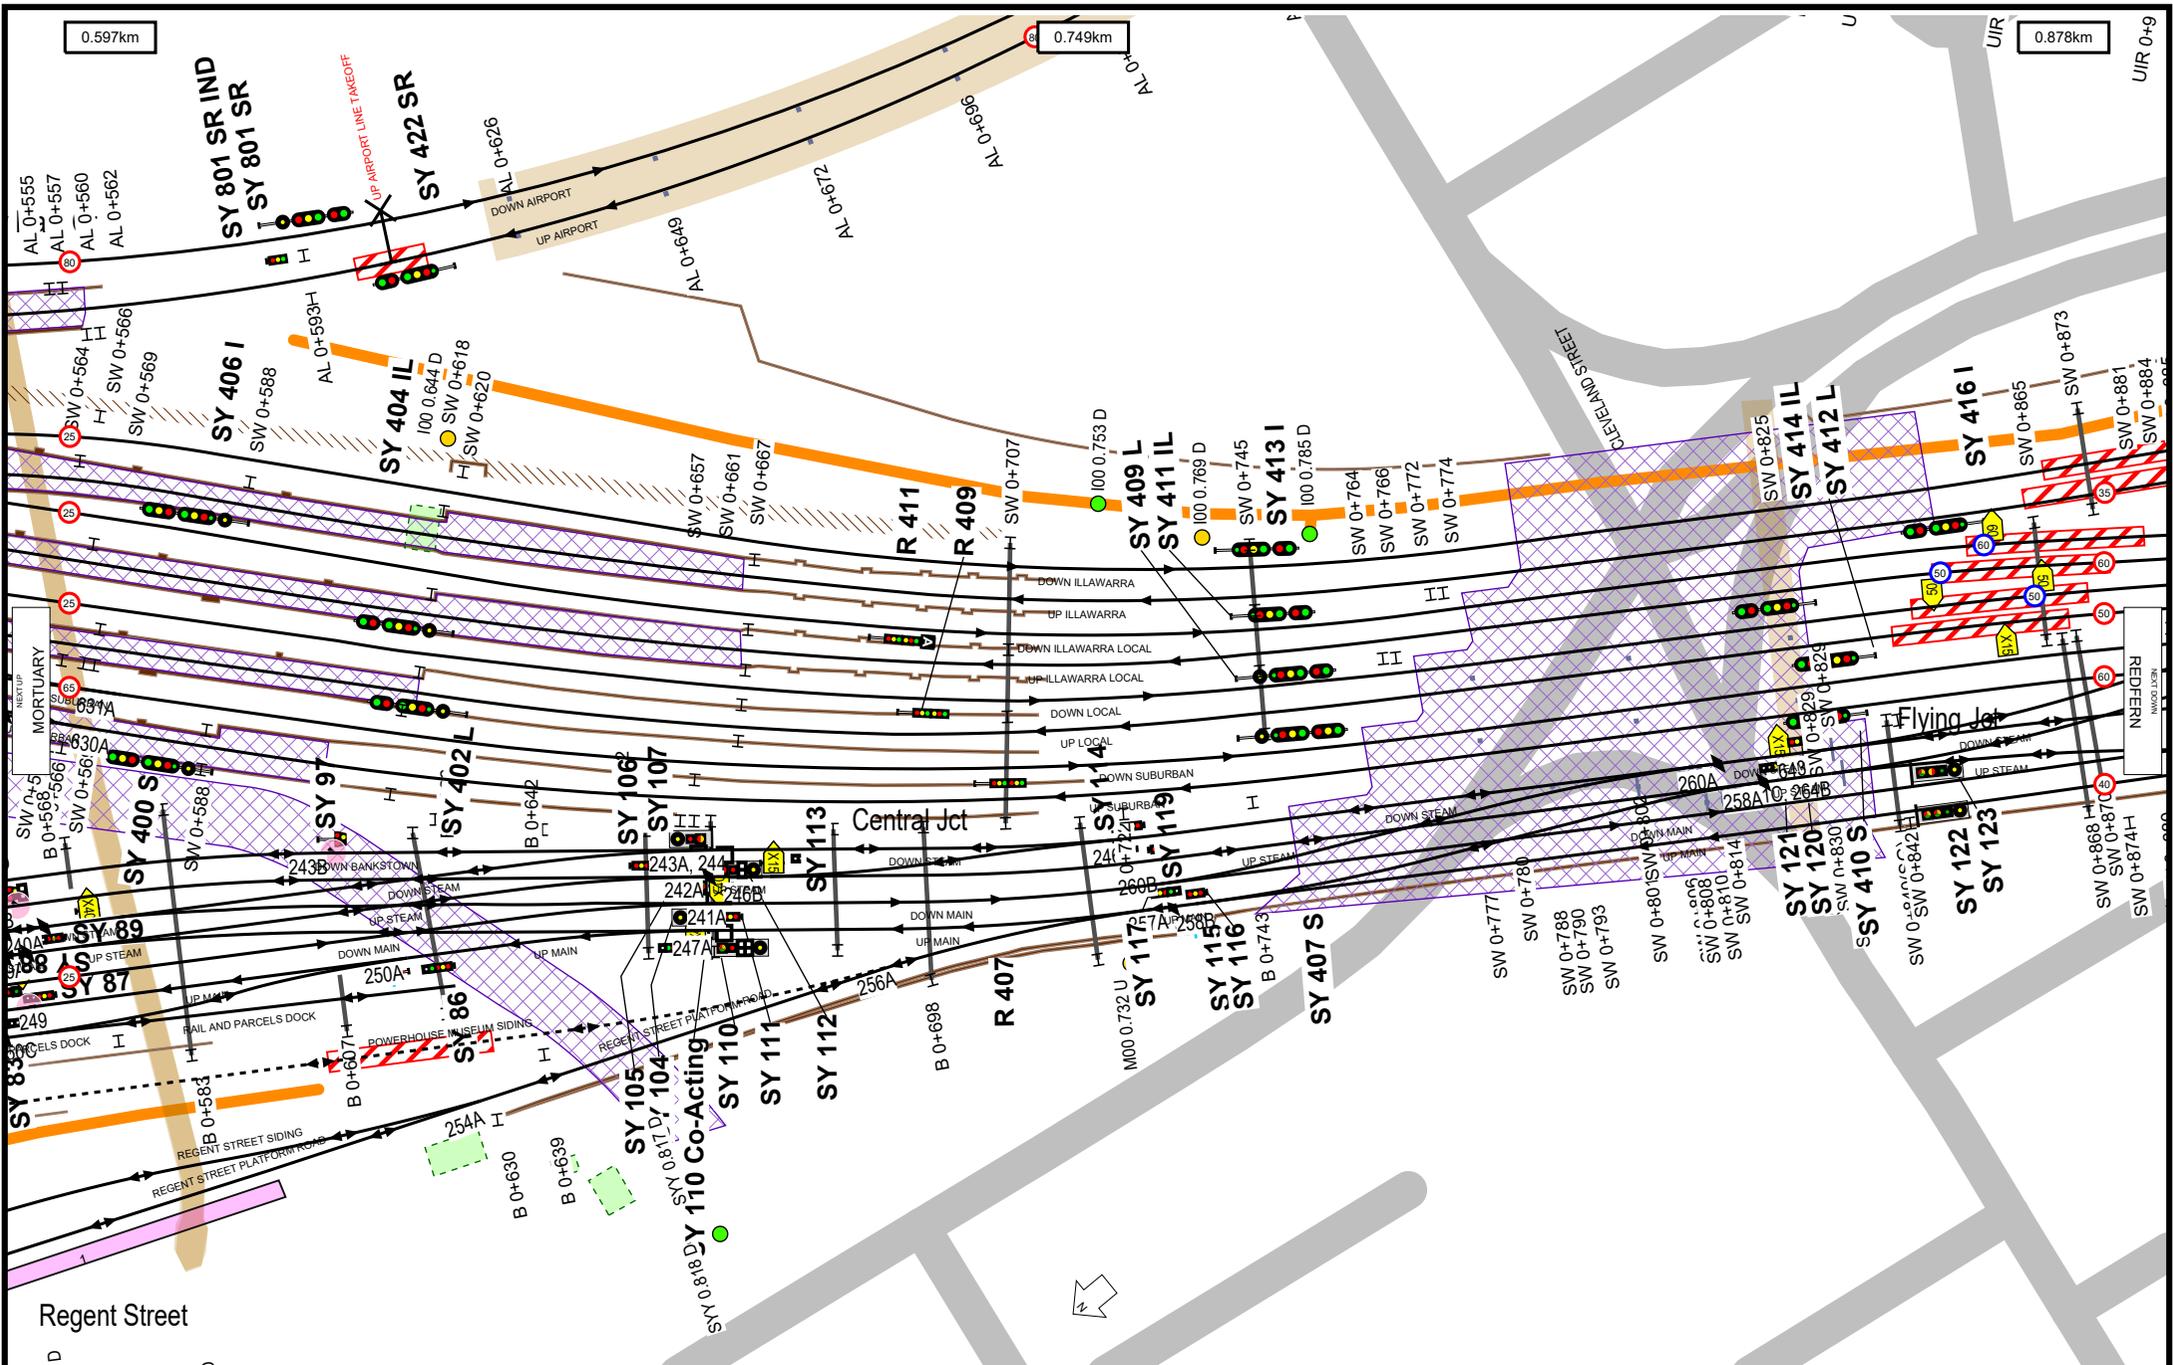

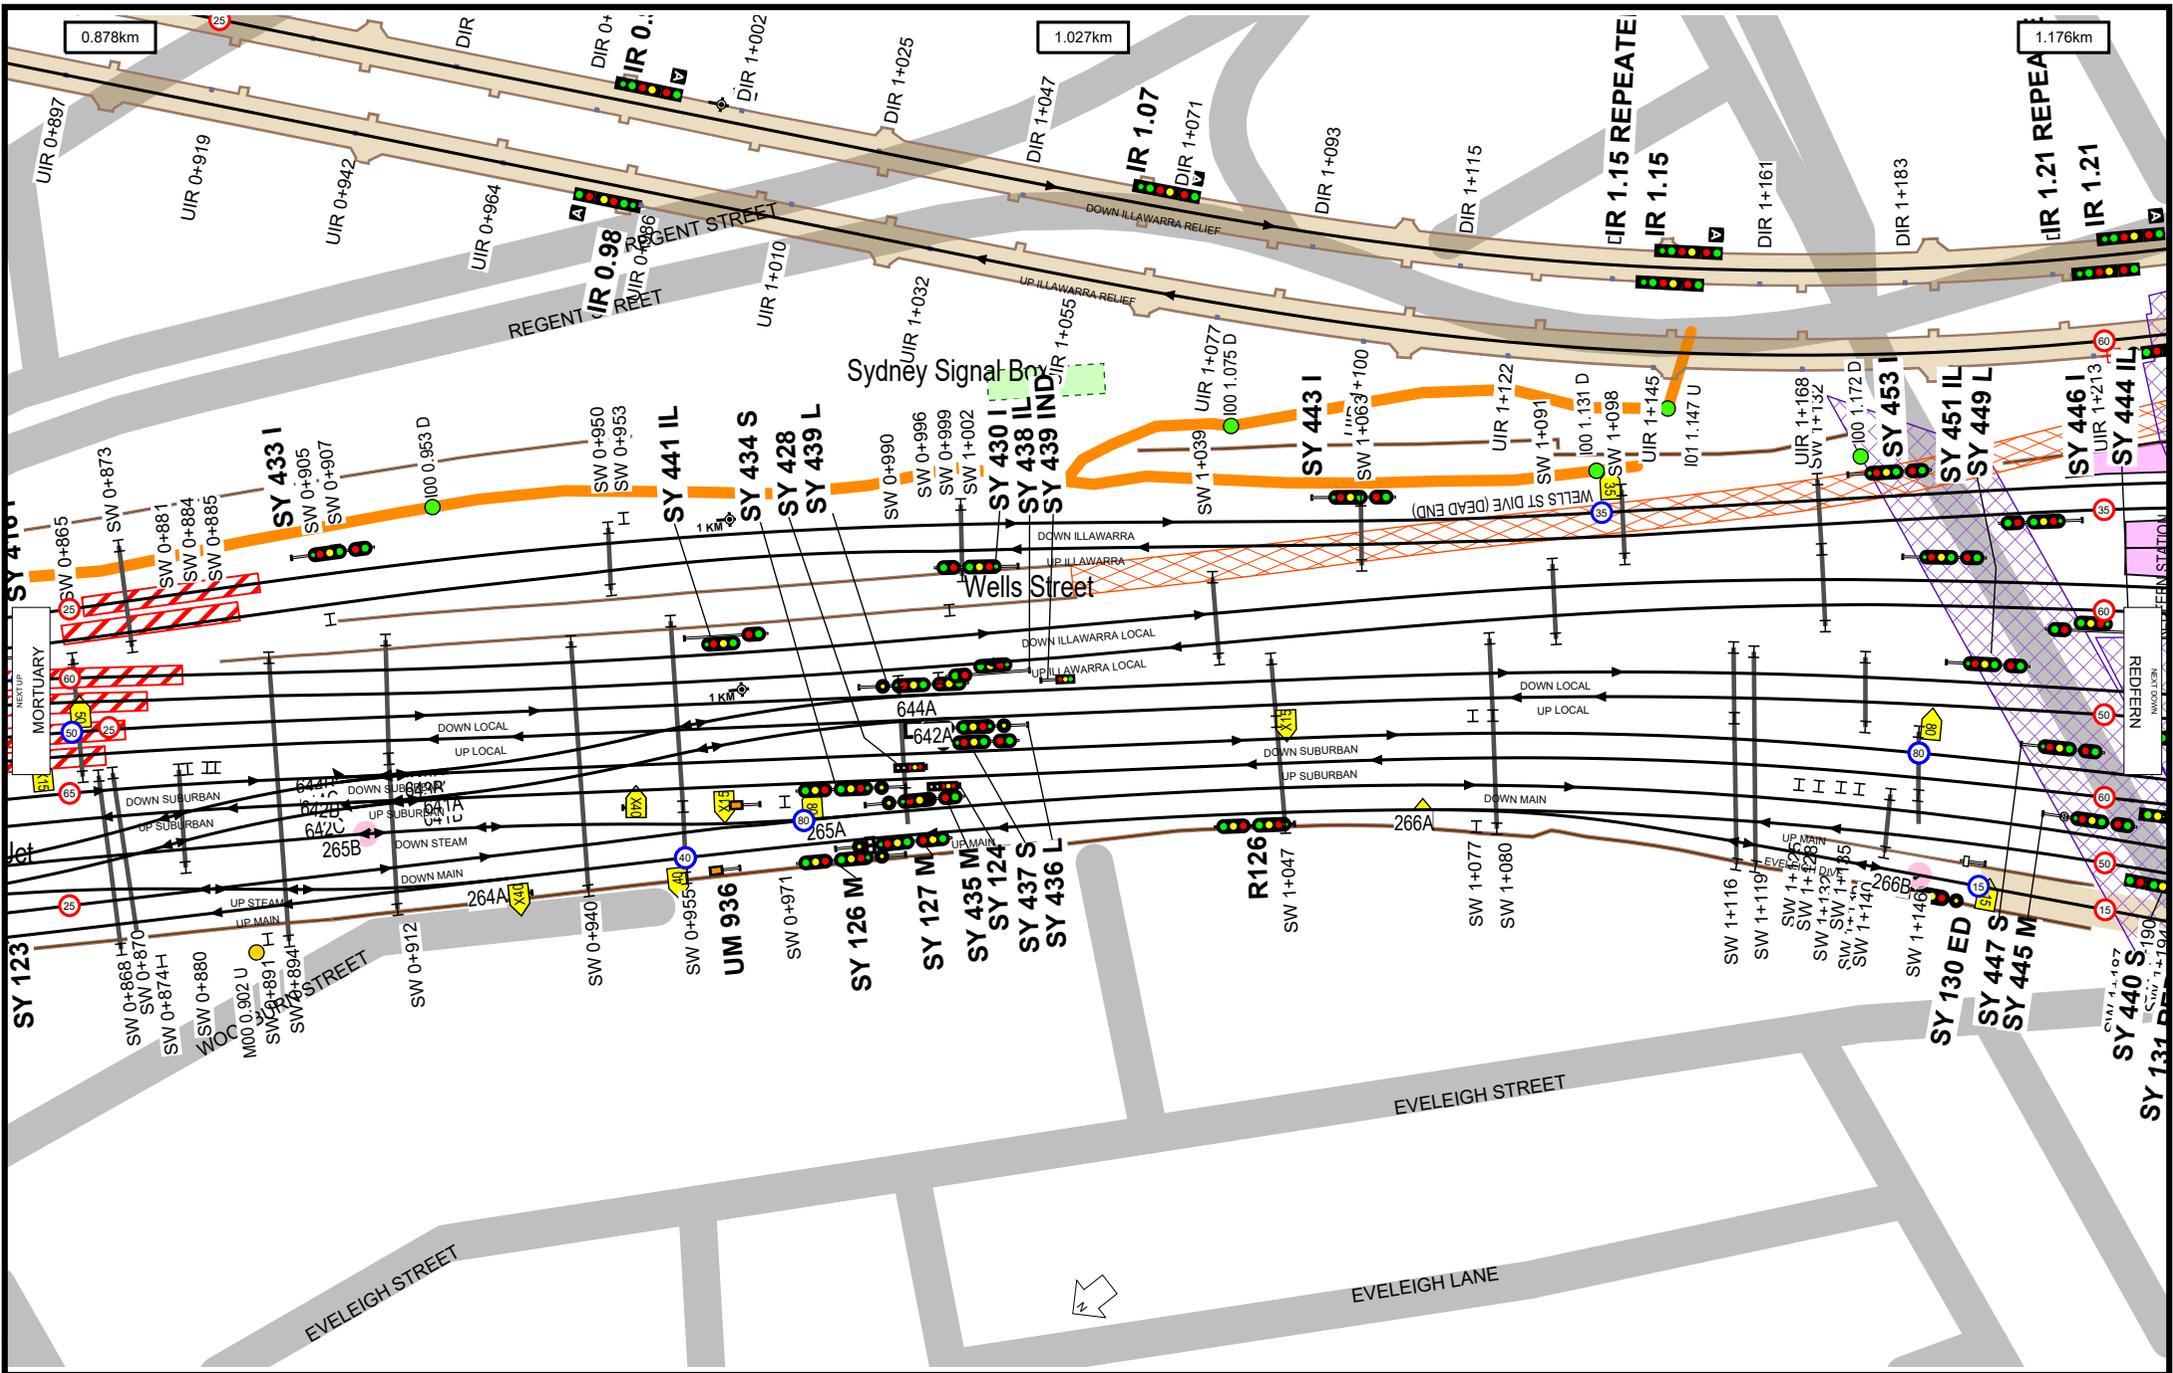


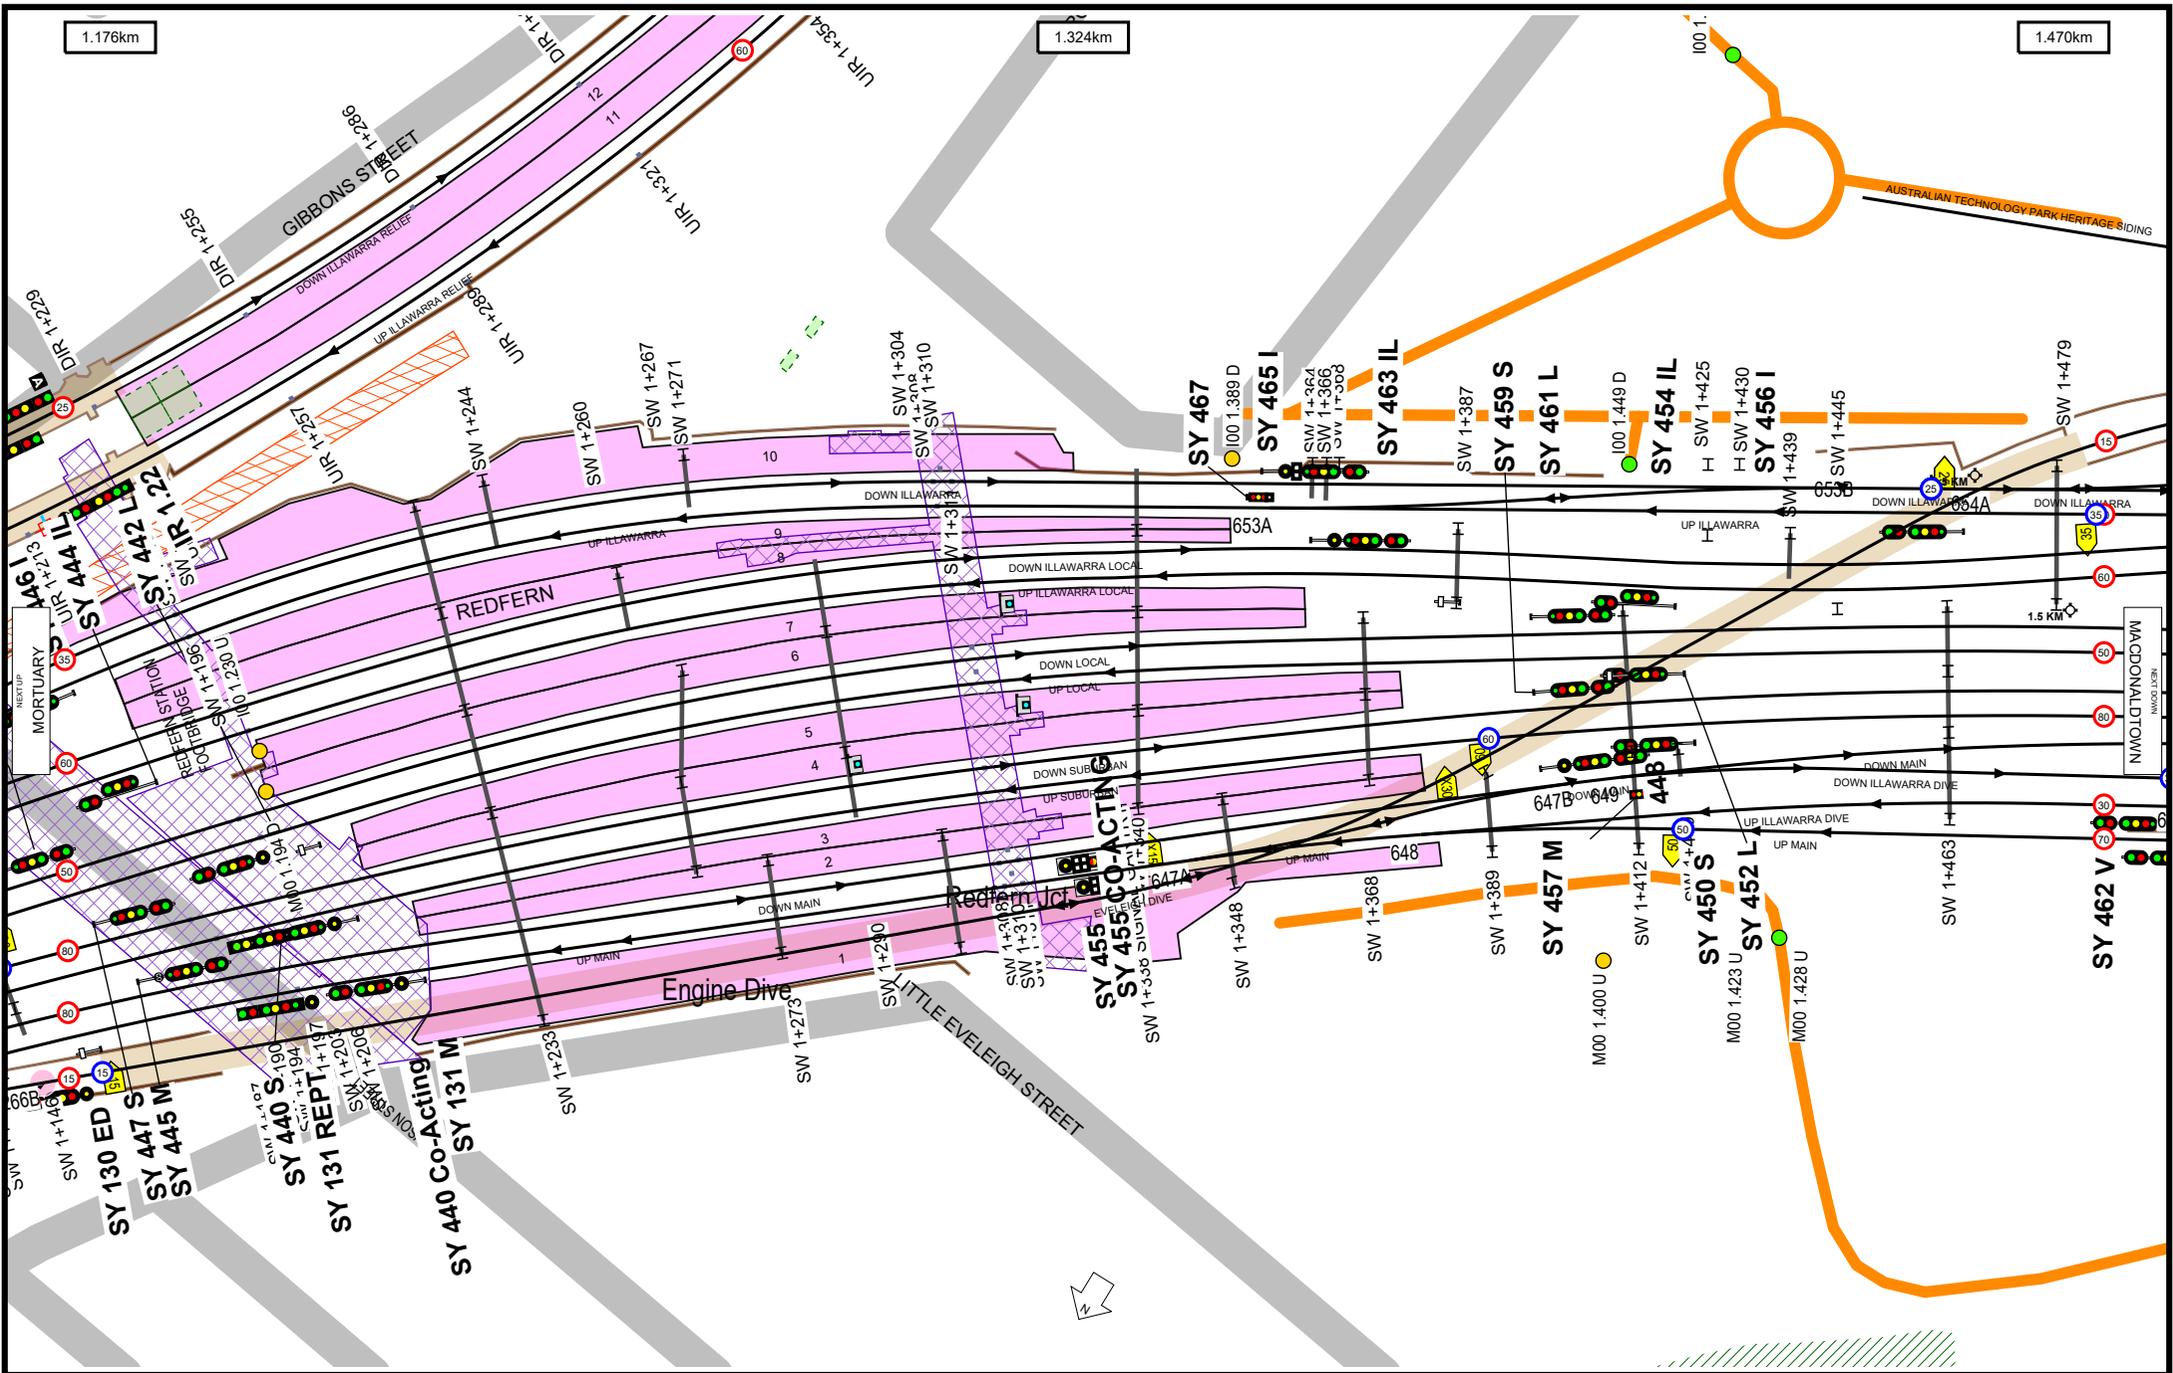

1.470km

1.619km

1.767km

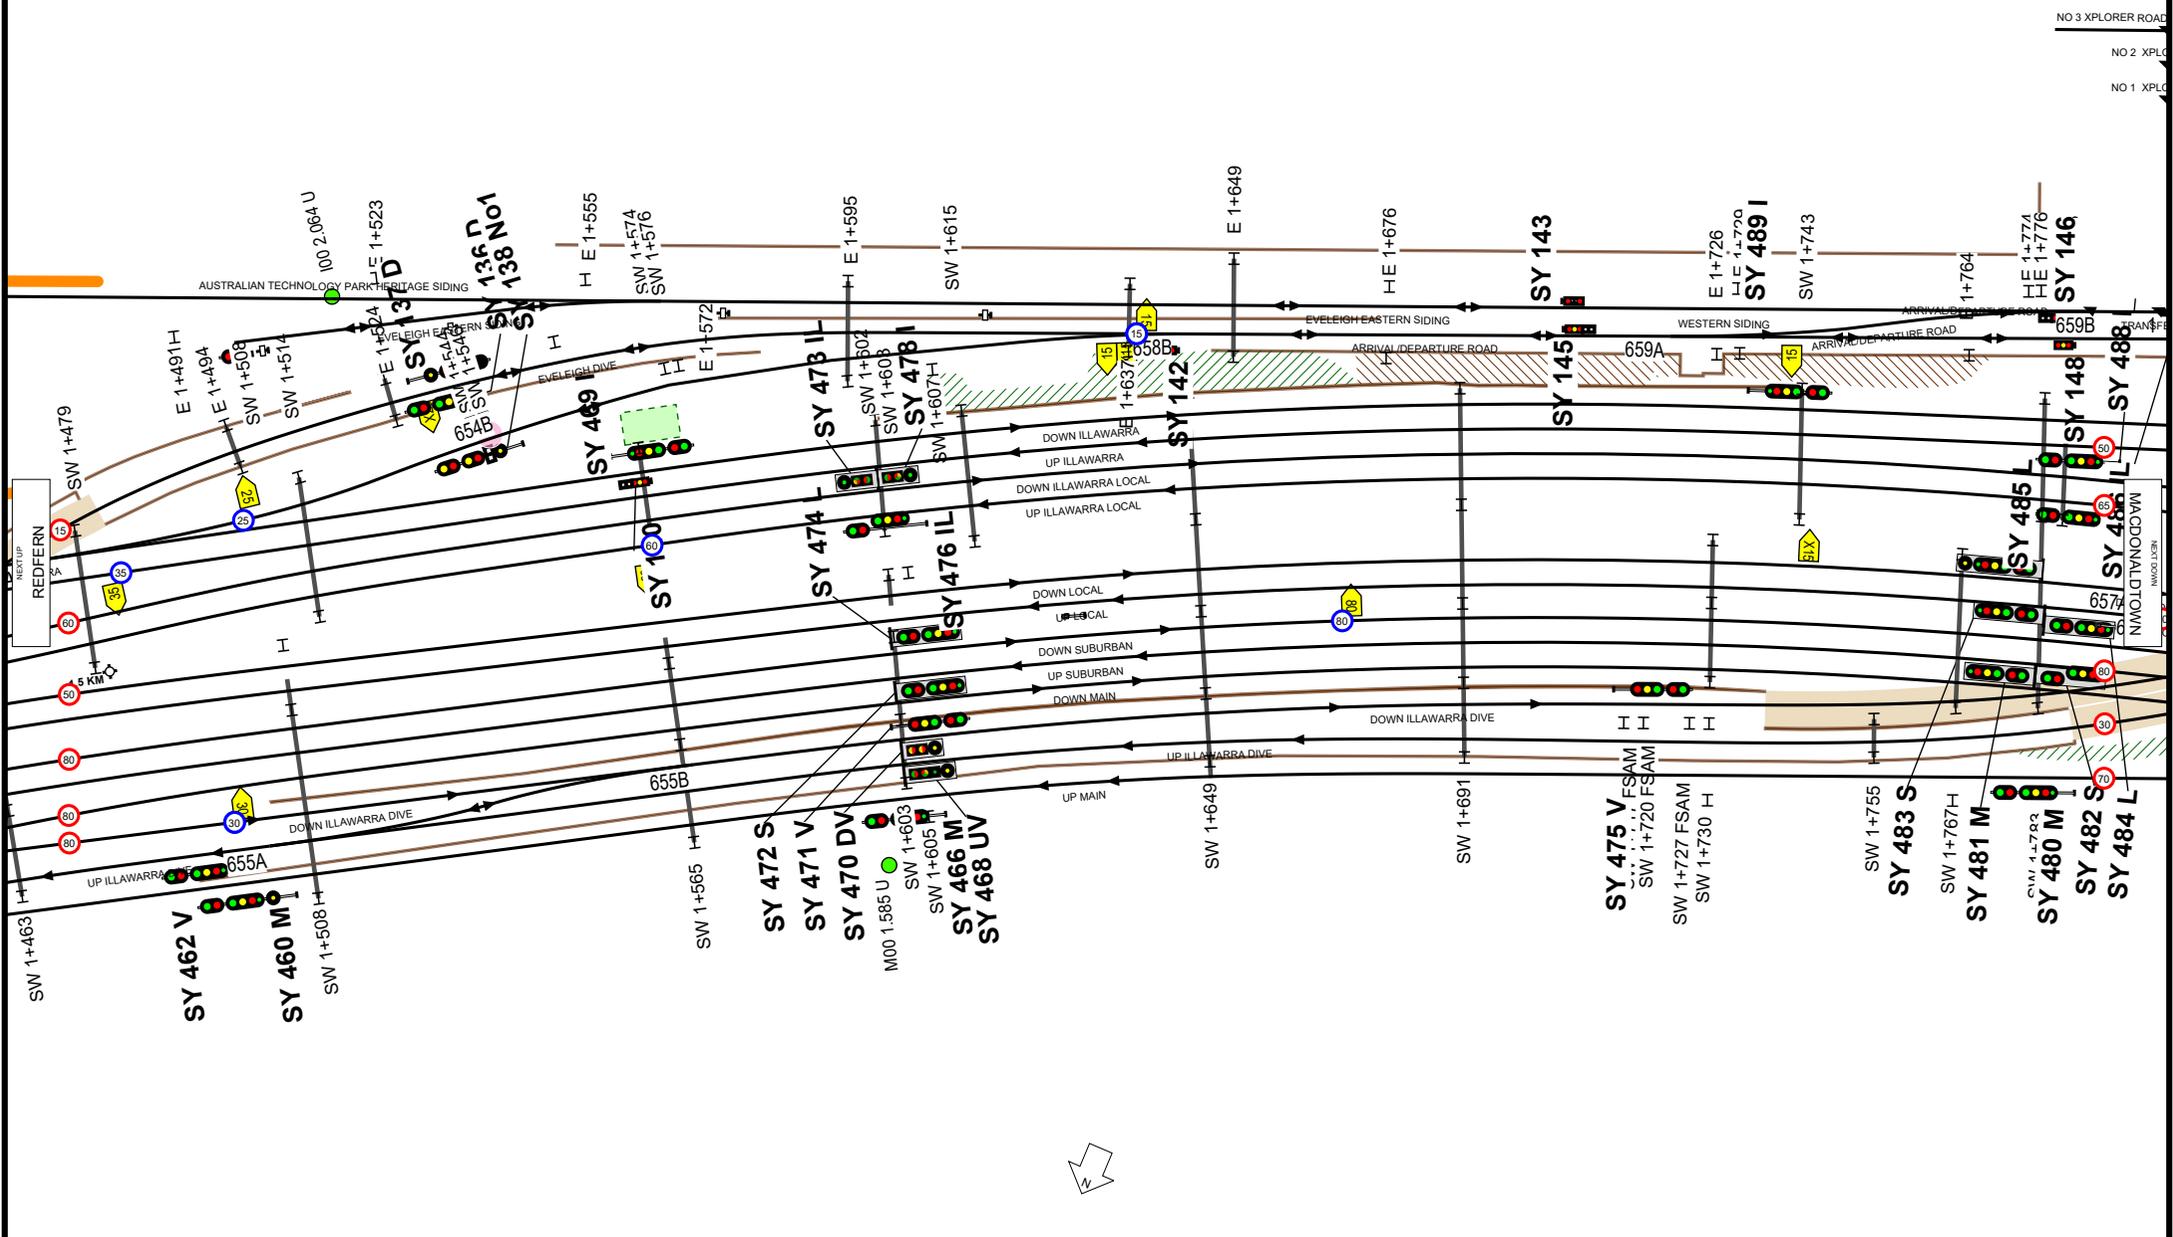

Worksite Protection Planning Diagram
 Contact: rcsp@transport.nsw.gov.au



UNCONTROLLED WHEN PRINTED

Data shown here may not have been field verified.
 Do not use for operational purposes without checking against a controlled document.
 For data issues contact GIS.Support@transport.nsw.gov.au

TITLE: **Main Suburban - Central to Granville - M00**

Page range 1.470-1.767km


A4

09/03/2026

SCALE:







7


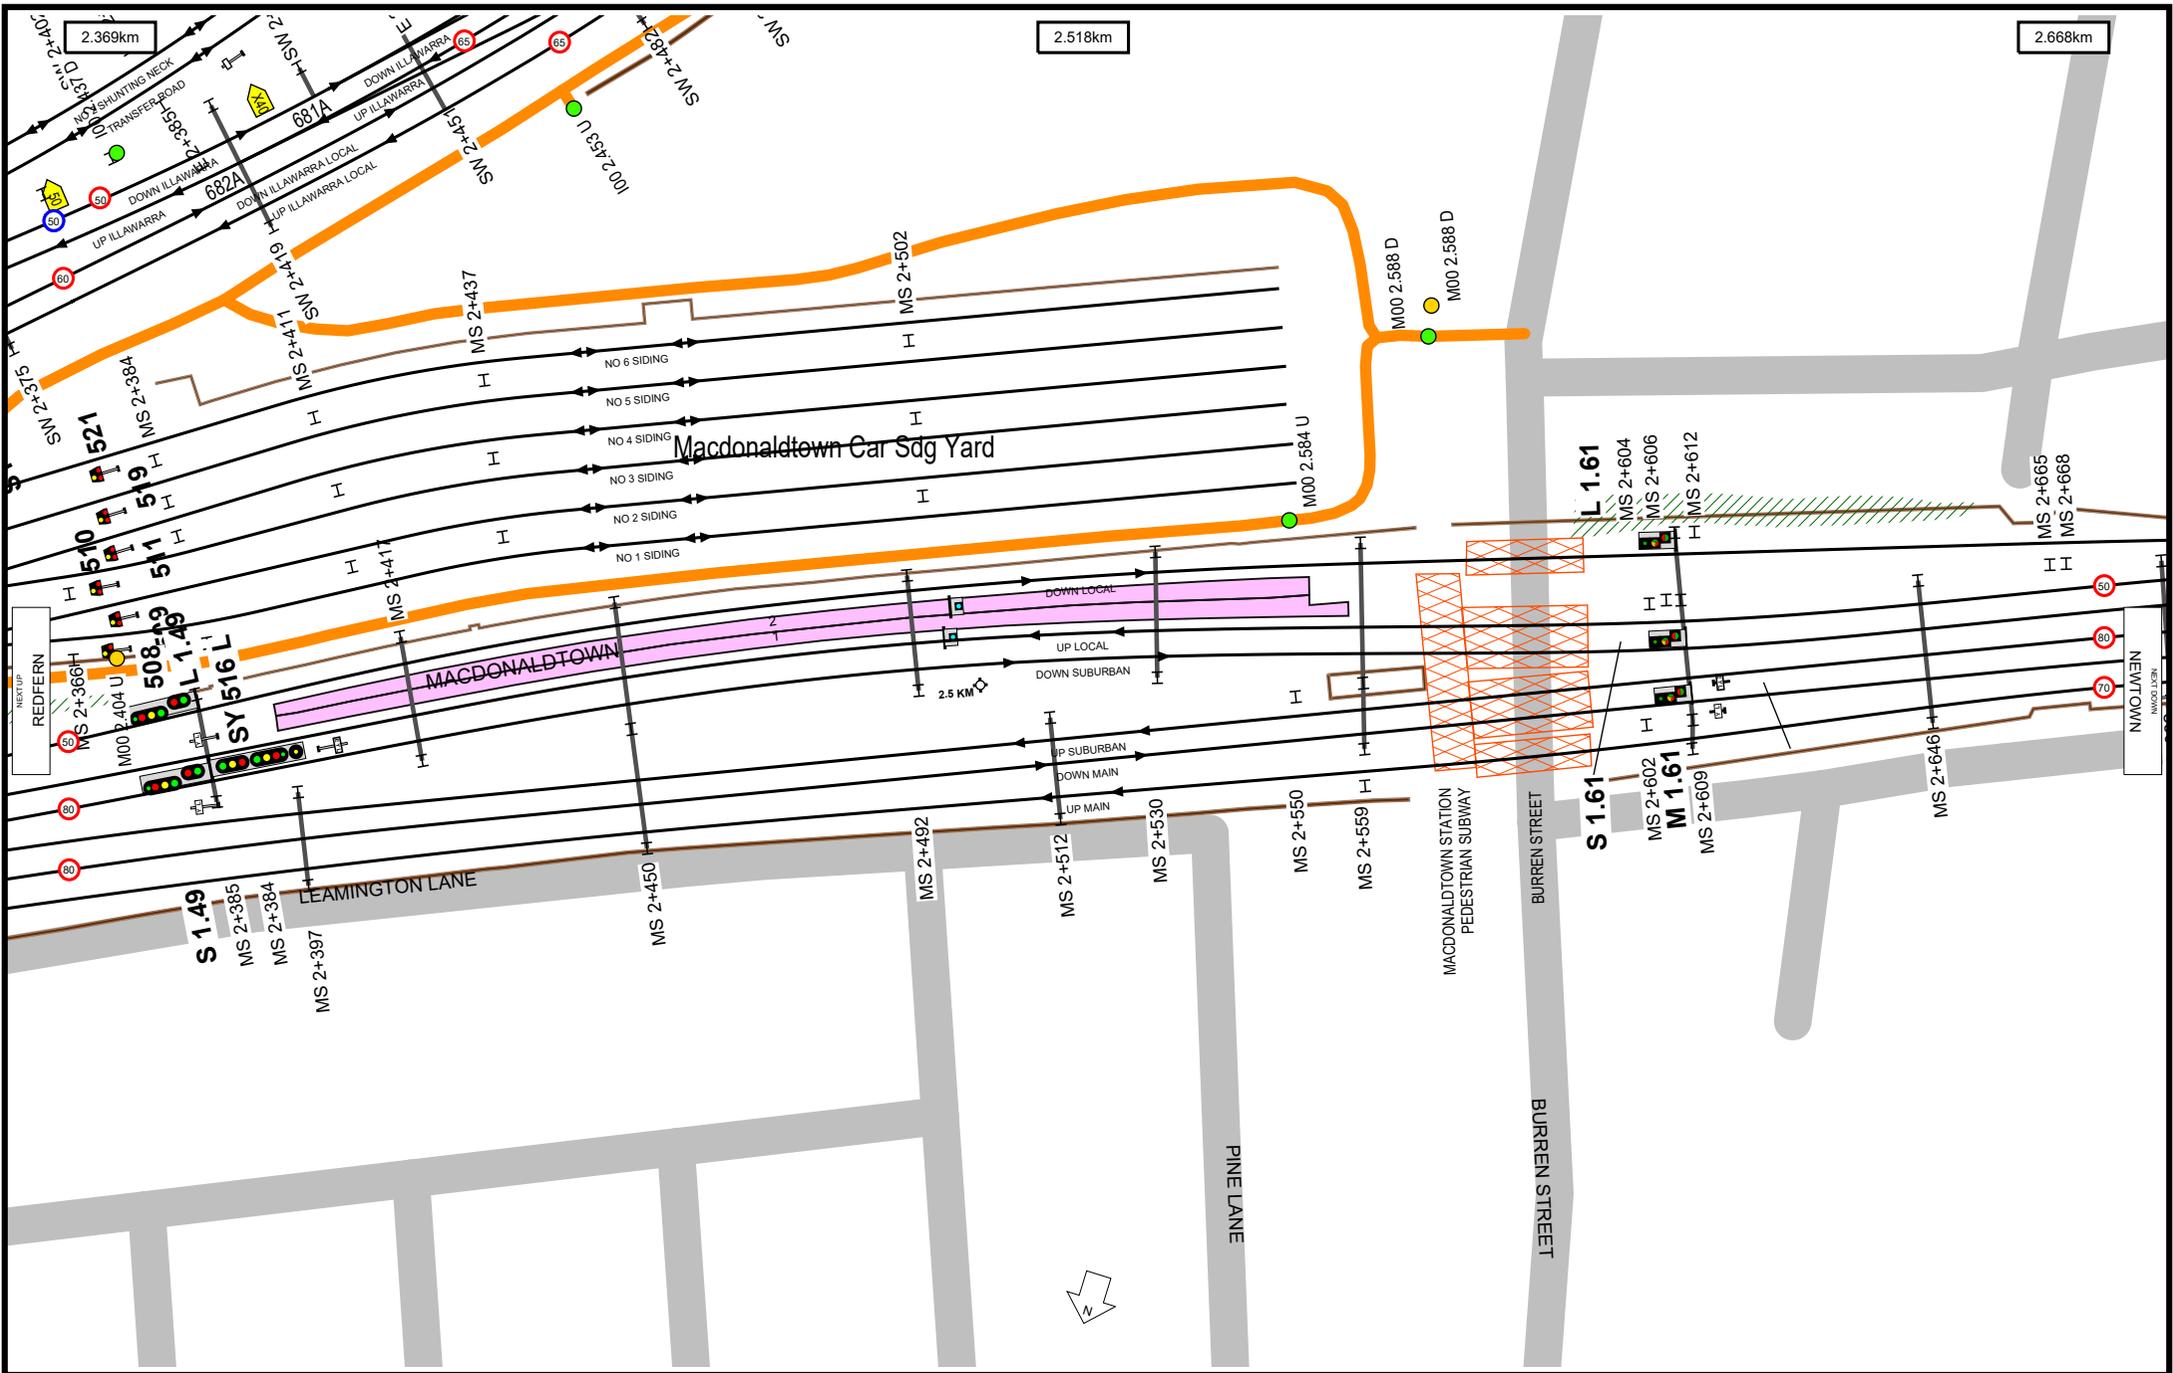



UNCONTROLLED WHEN PRINTED

Data shown here may not have been field verified.
 Do not use for operational purposes without checking against a controlled document.
 For data issues contact GIS.Support@transport.nsw.gov.au

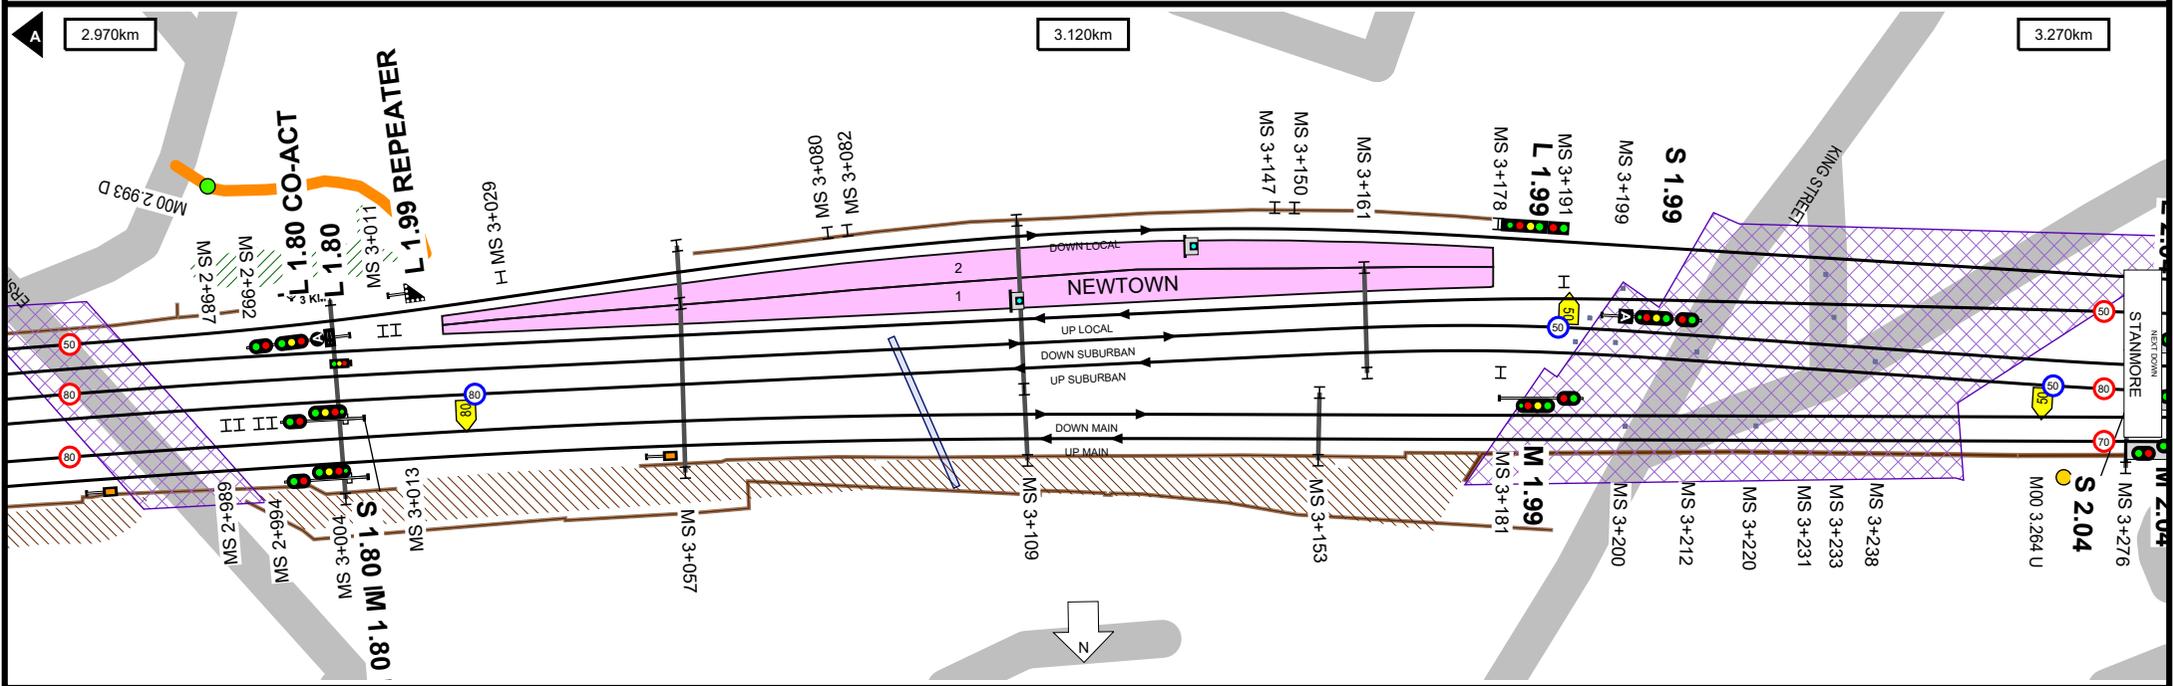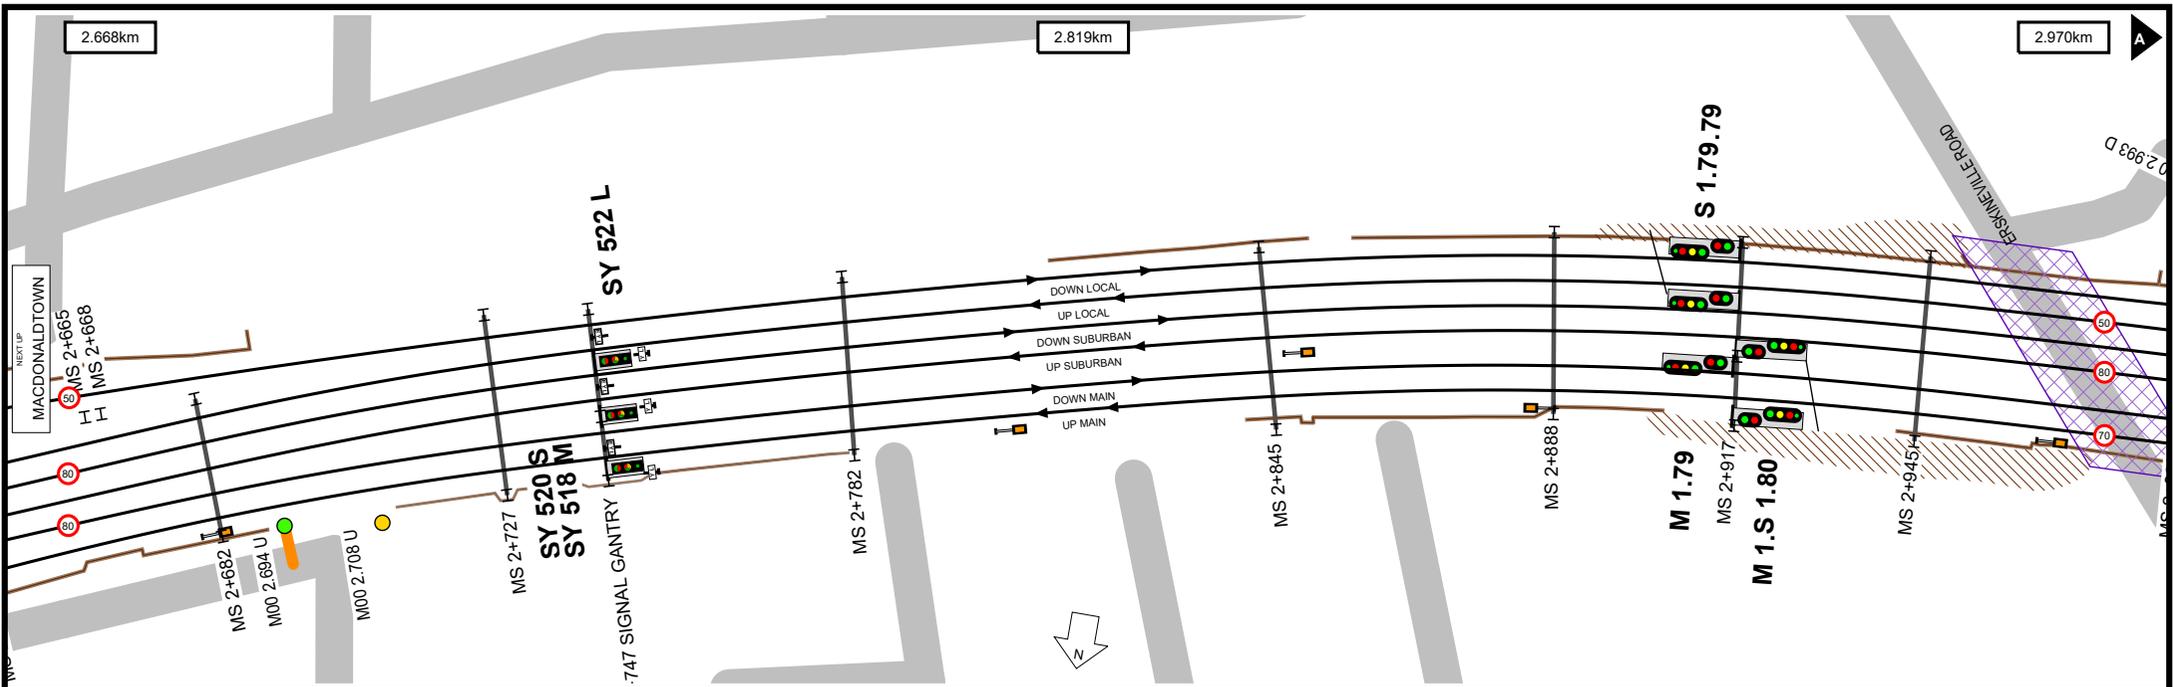

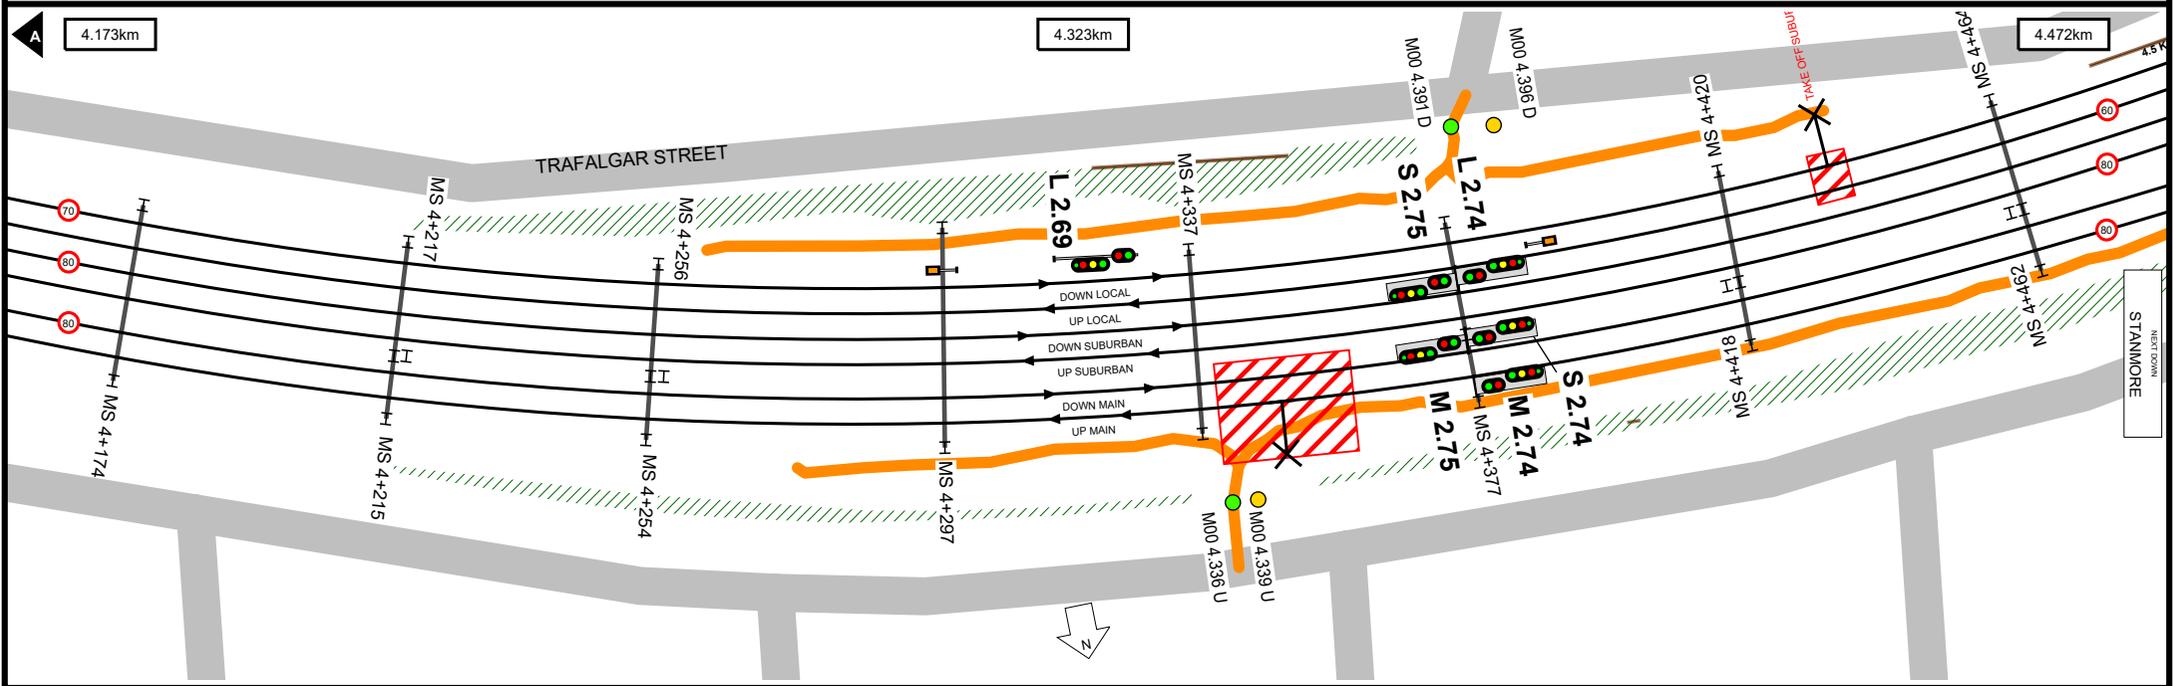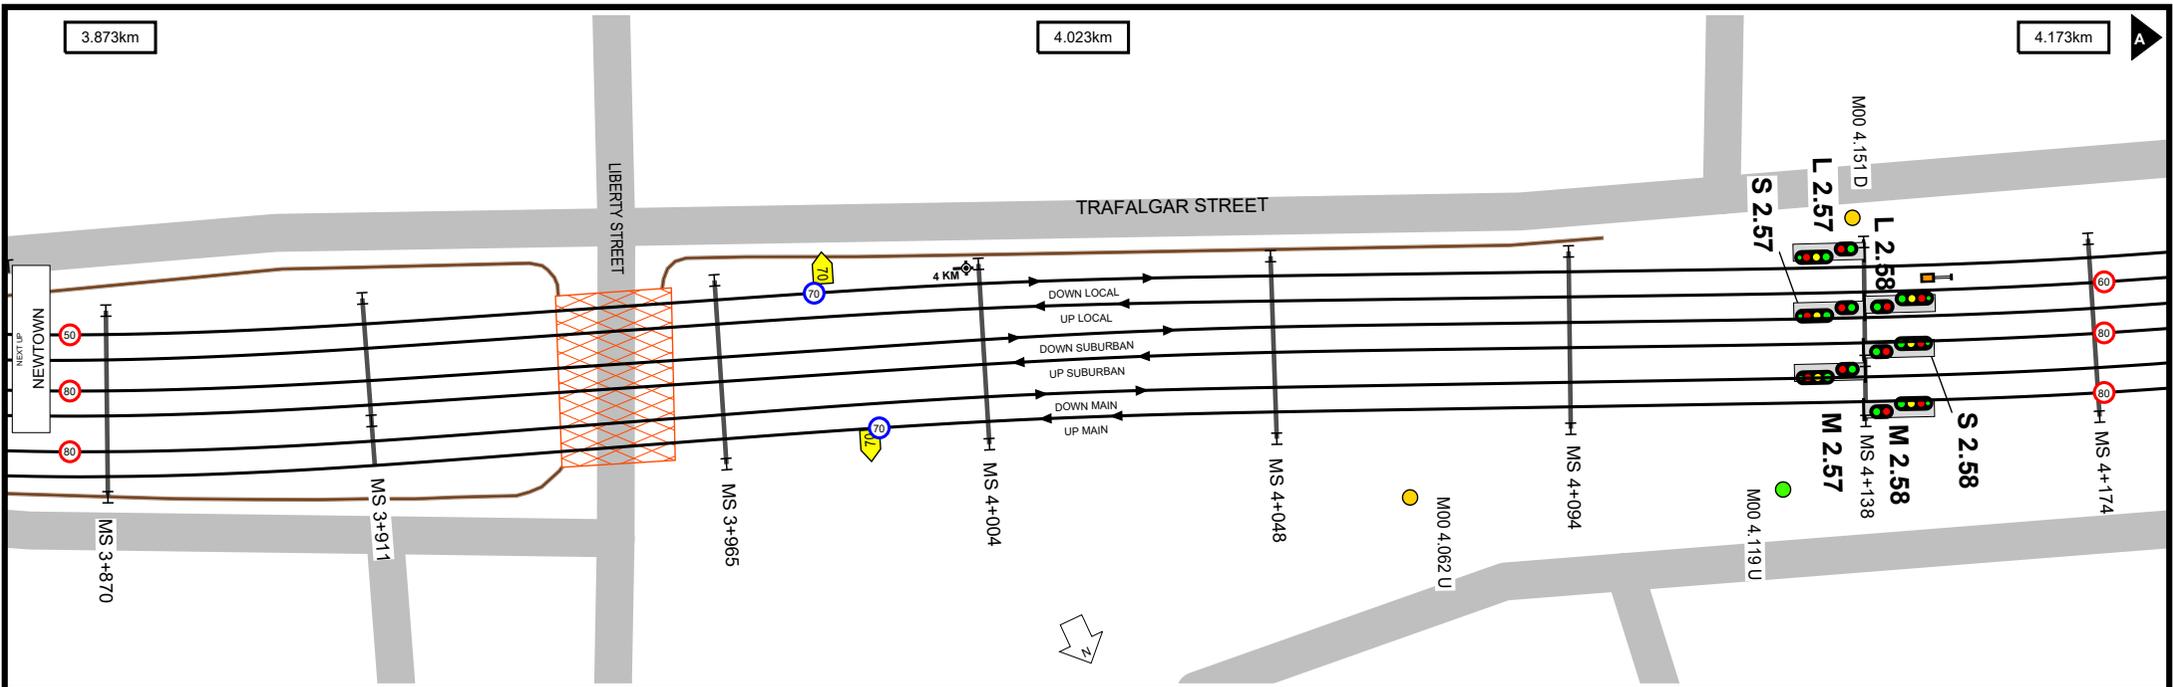

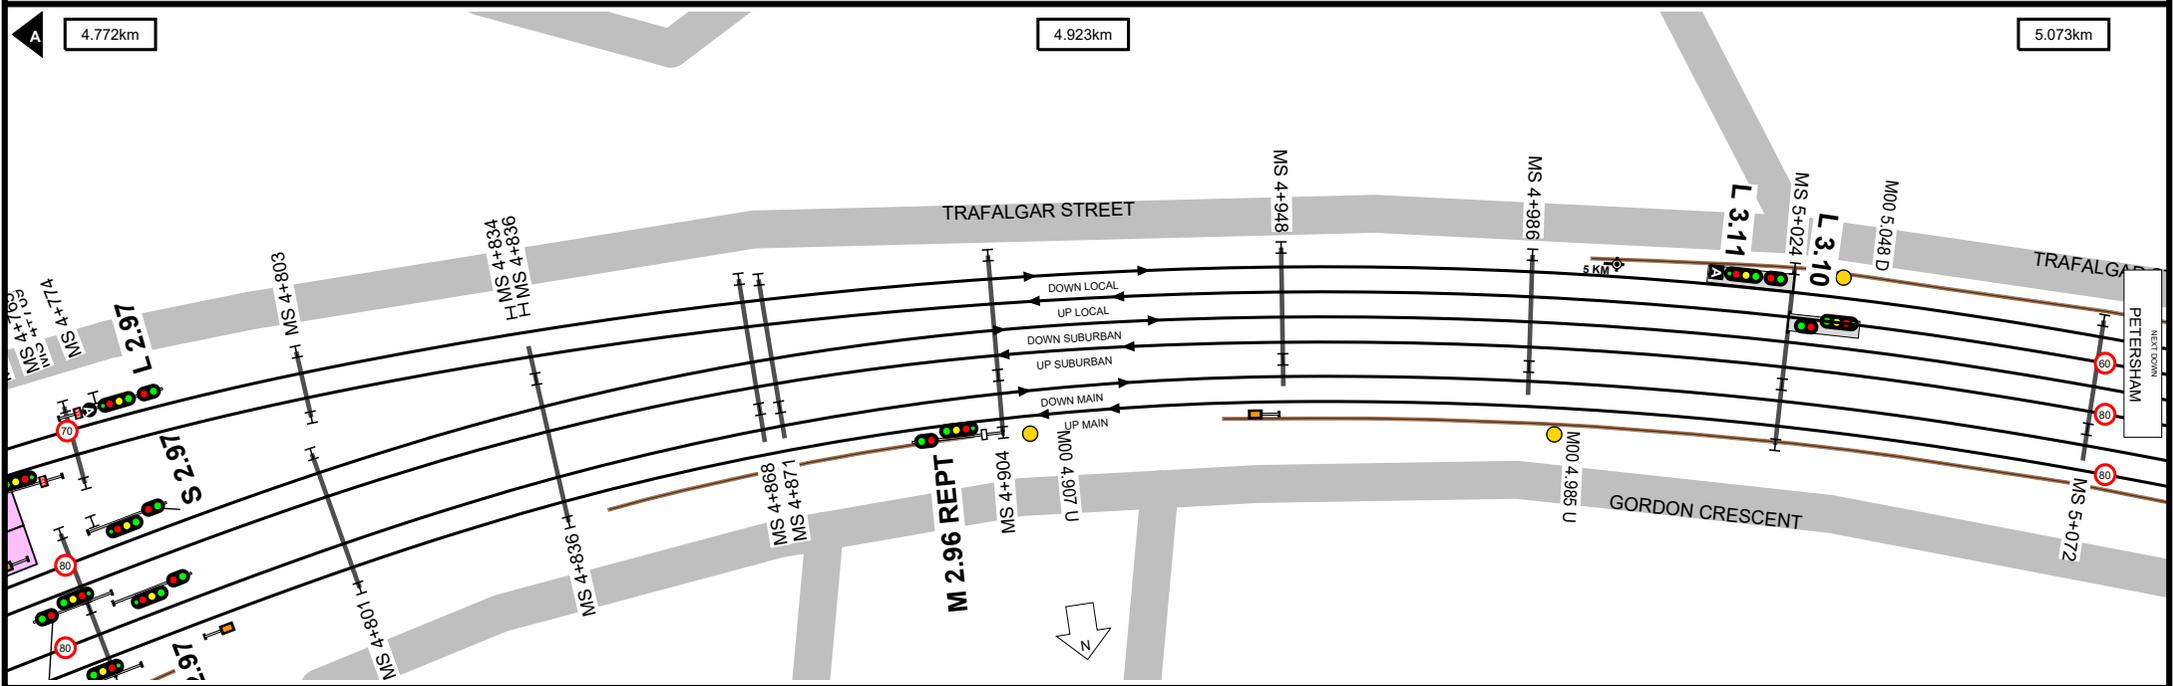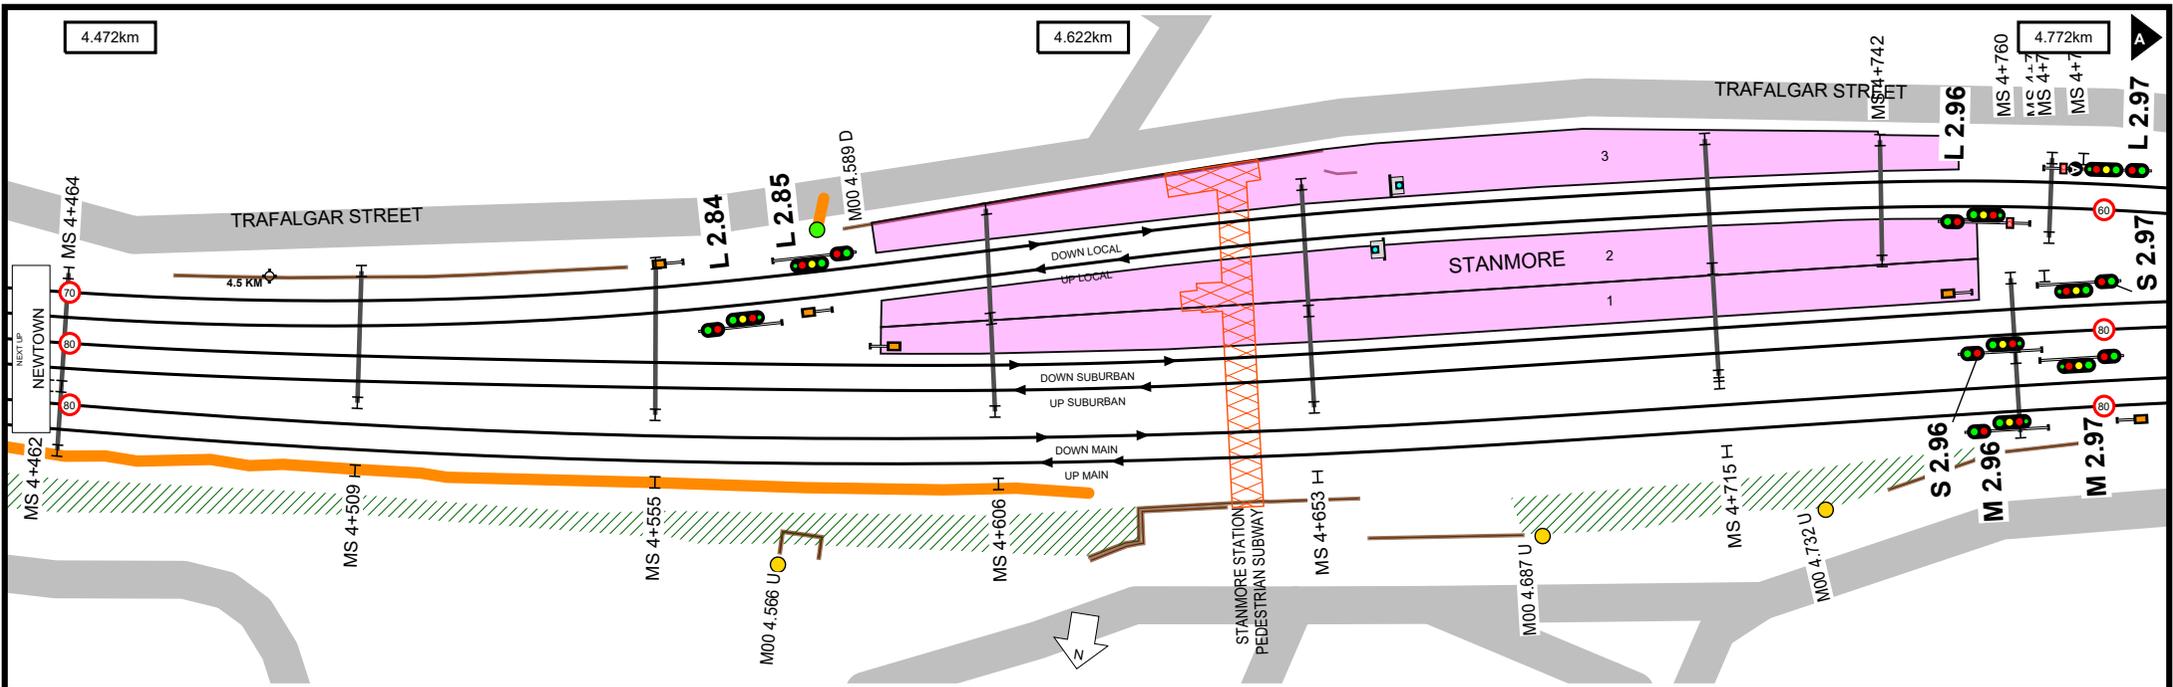

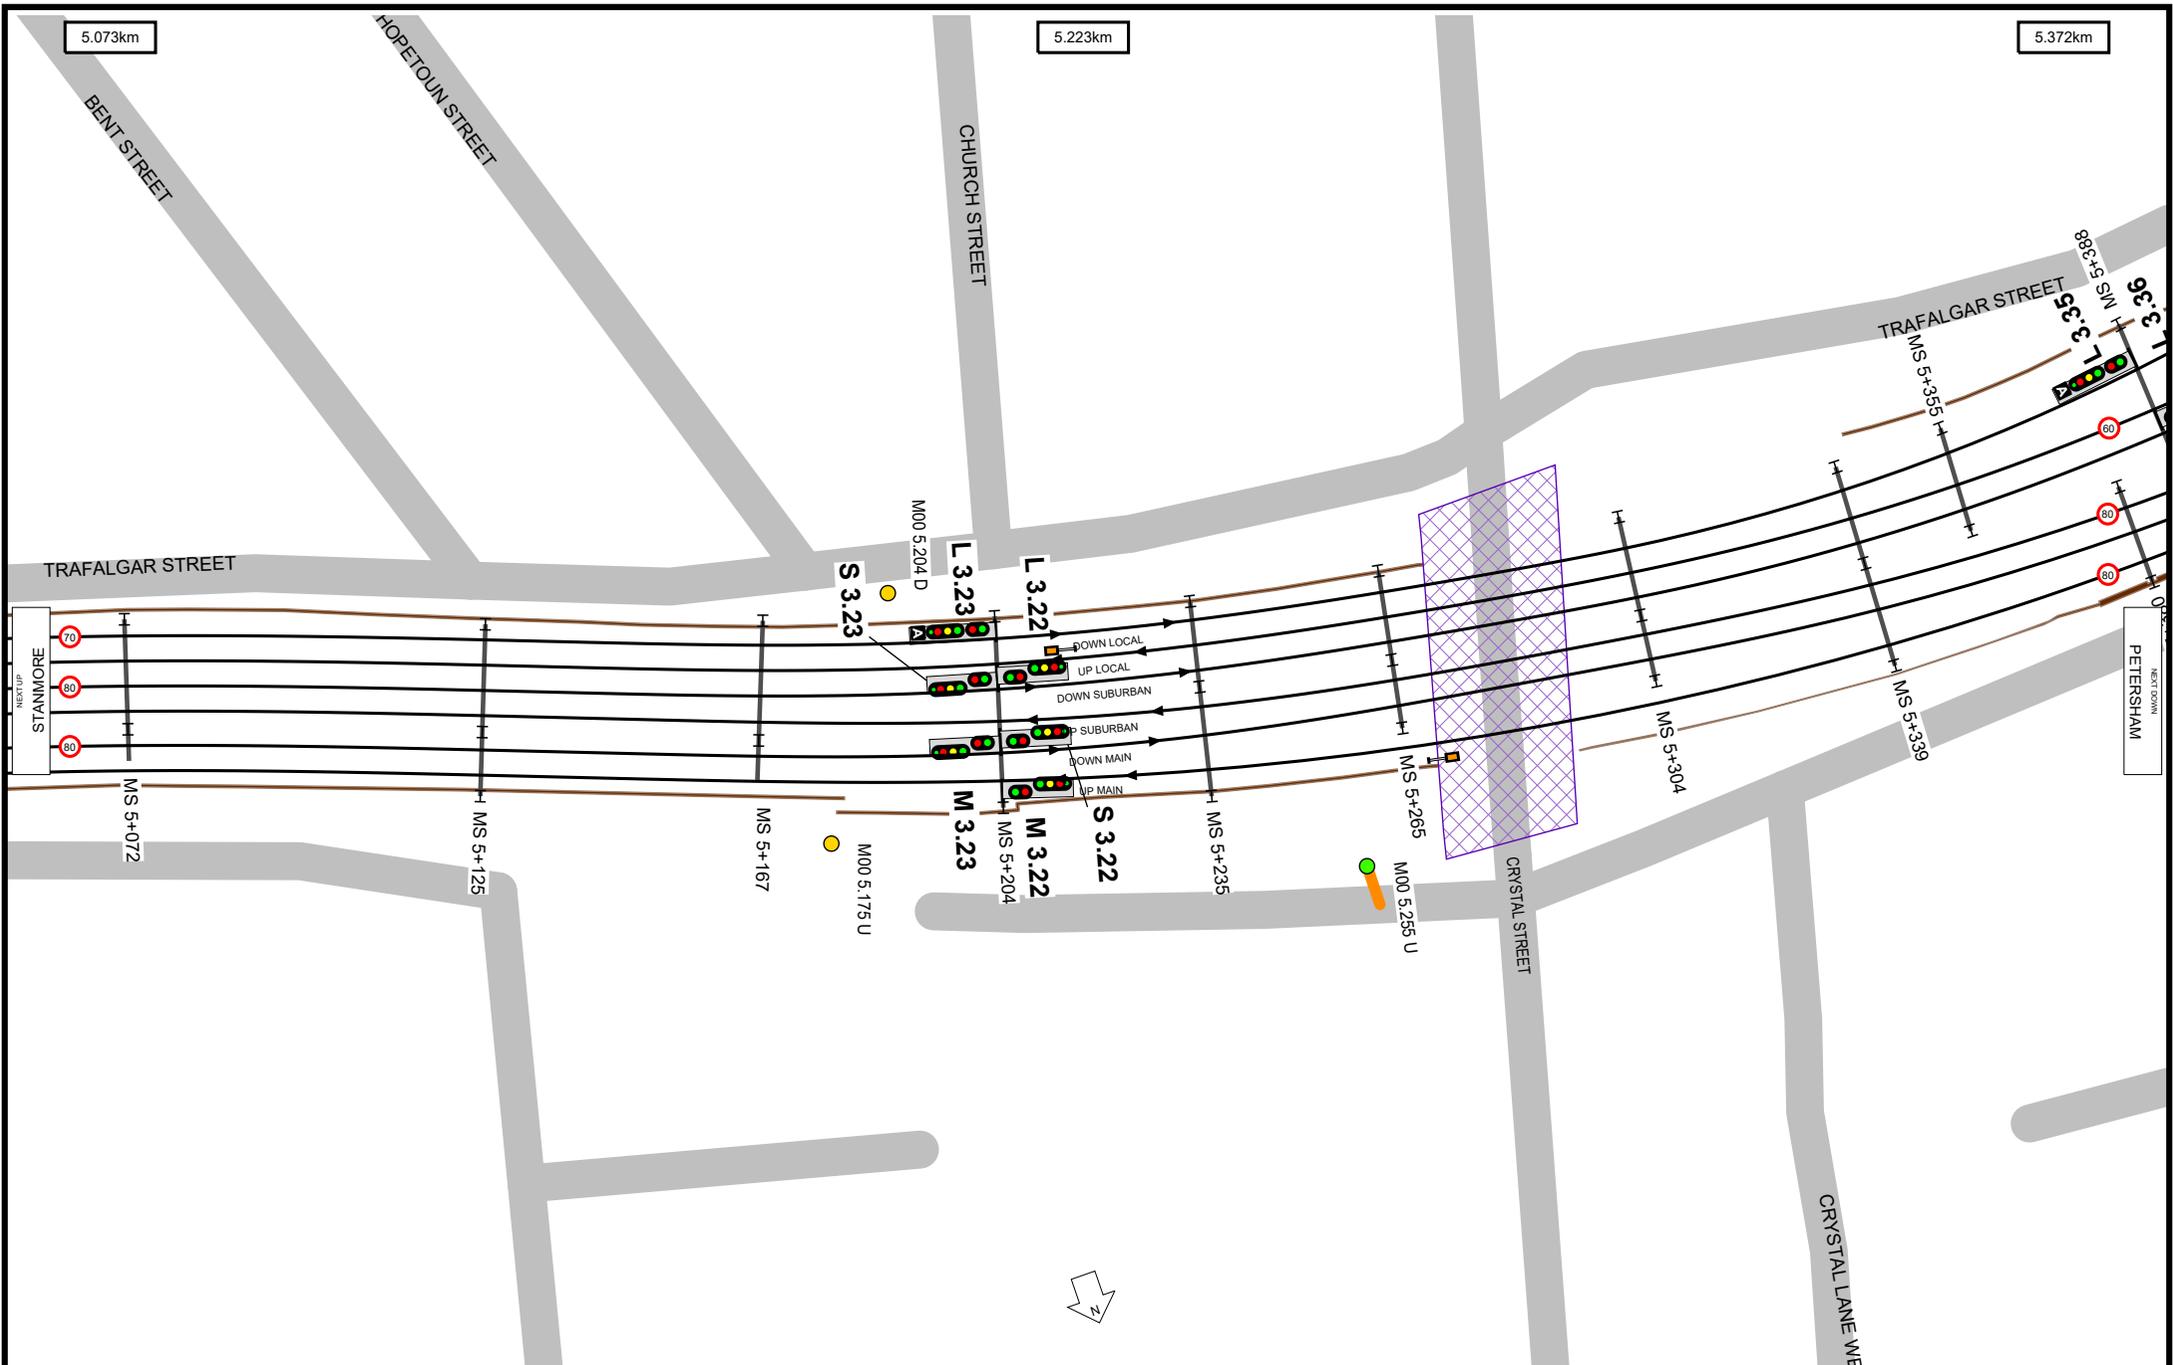

5.073km


5.223km



5.372km



UNCONTROLLED WHEN PRINTED



Data shown here may not have been field verified.
 Do not use for operational purposes without checking against a controlled document.
 For data issues contact GIS.Support@transport.nsw.gov.au






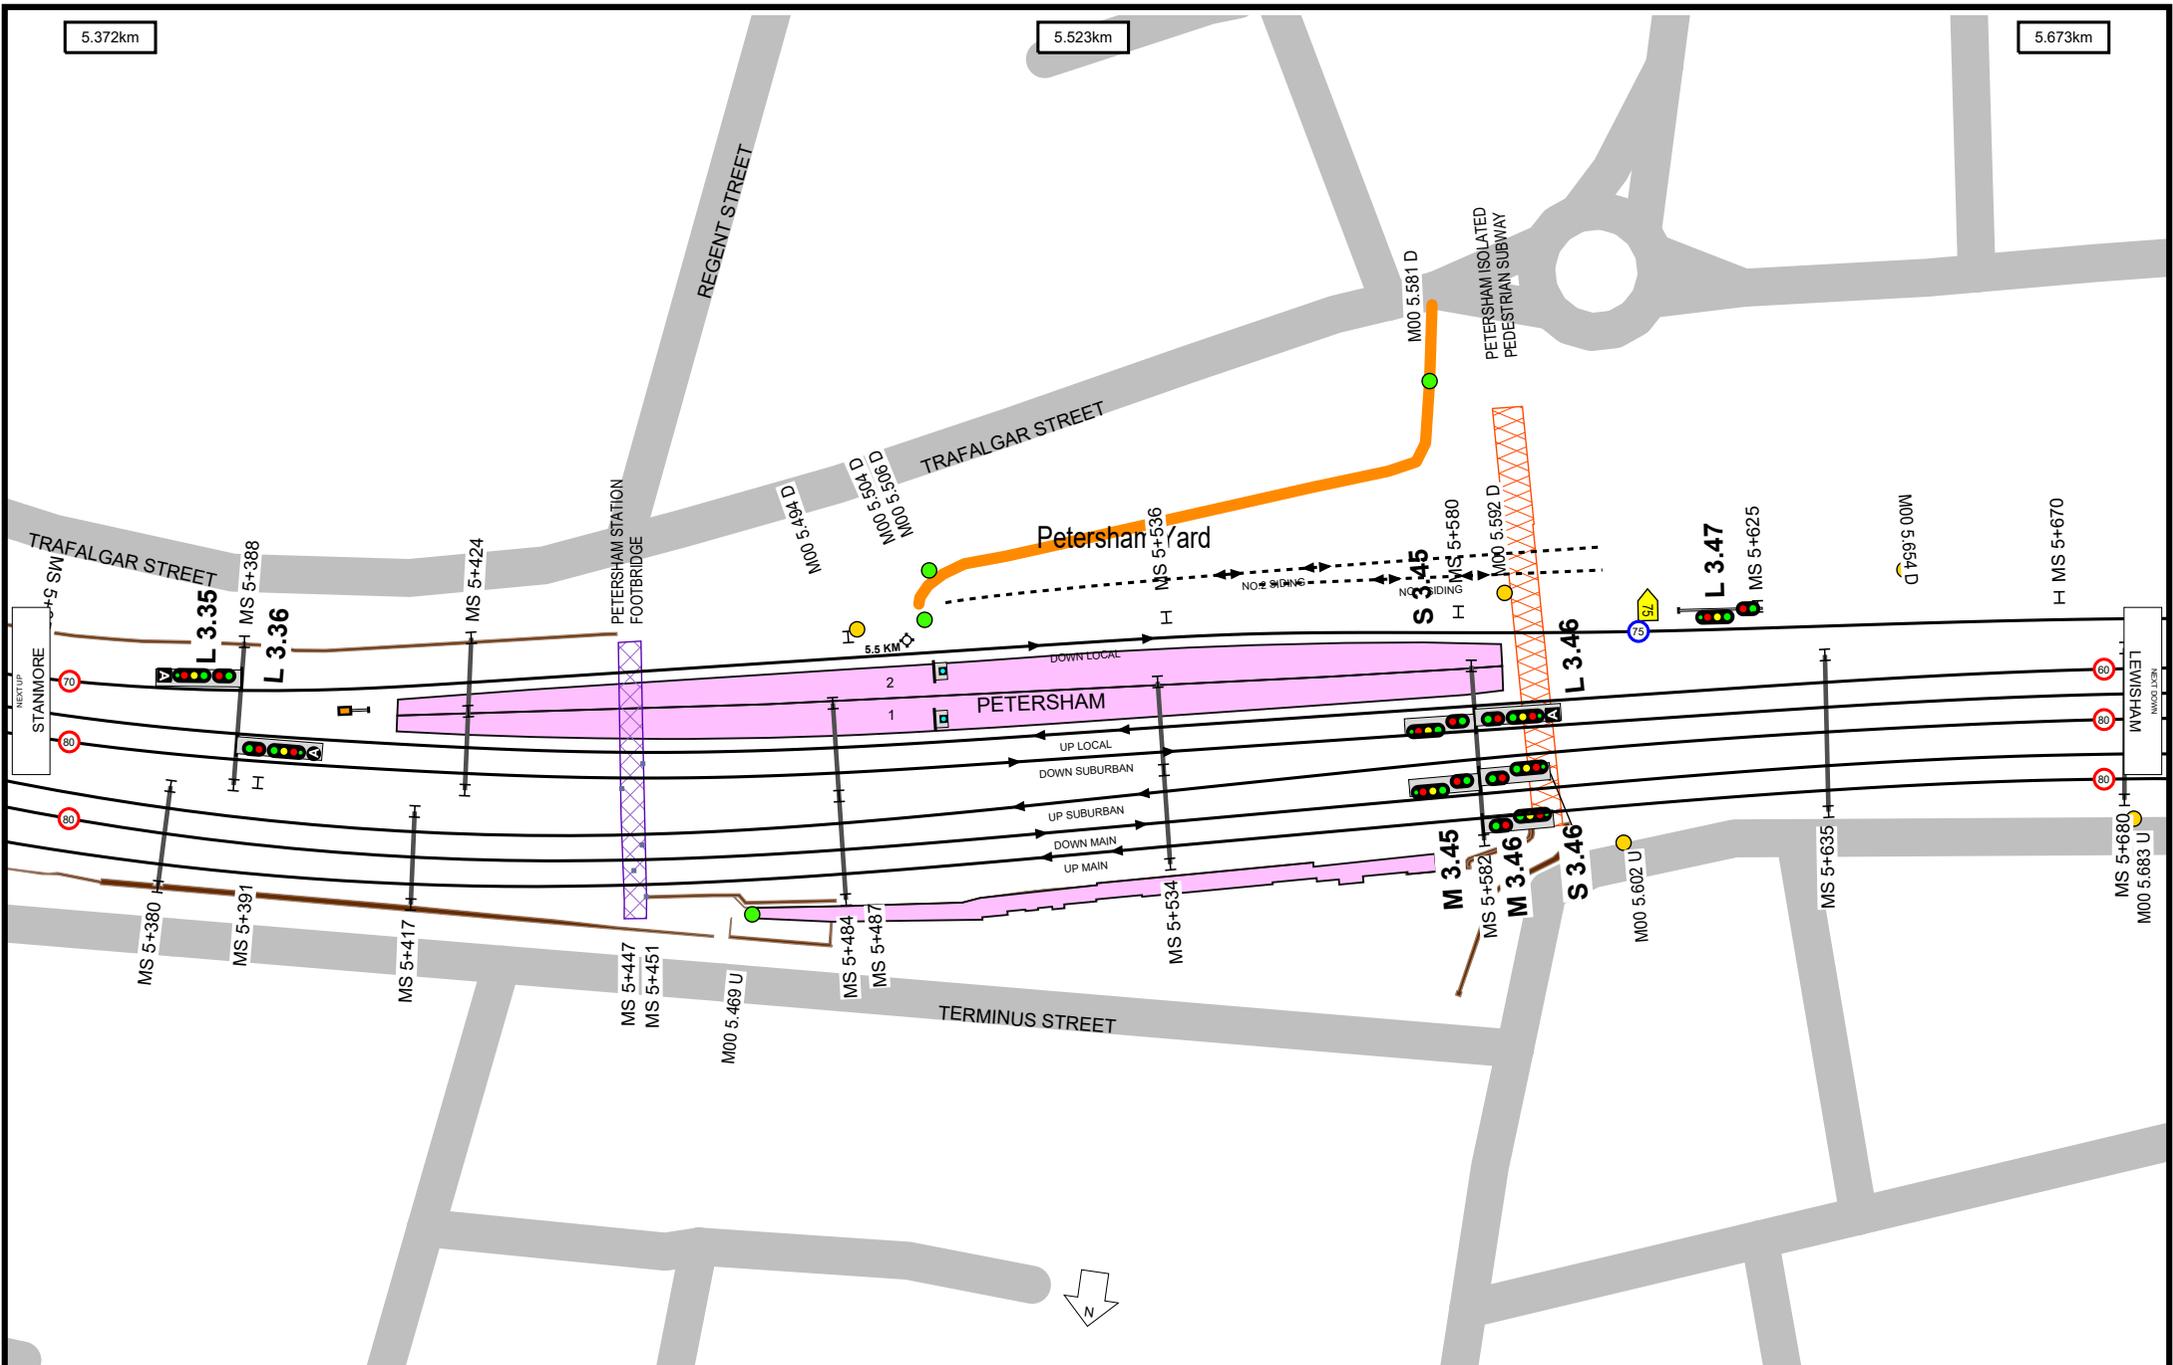


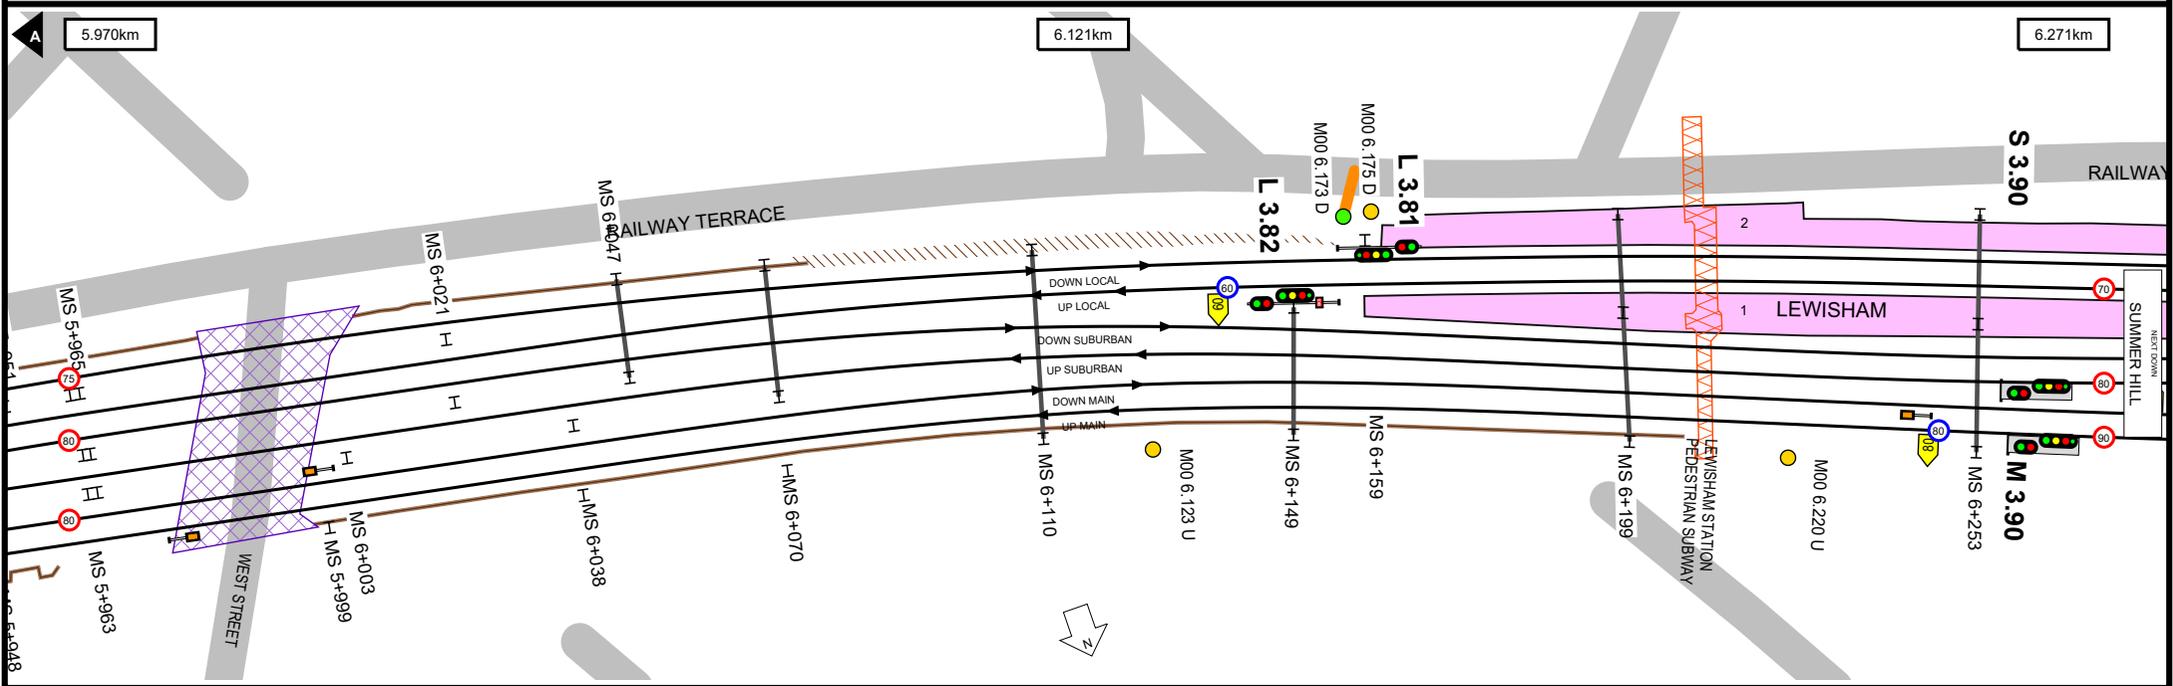
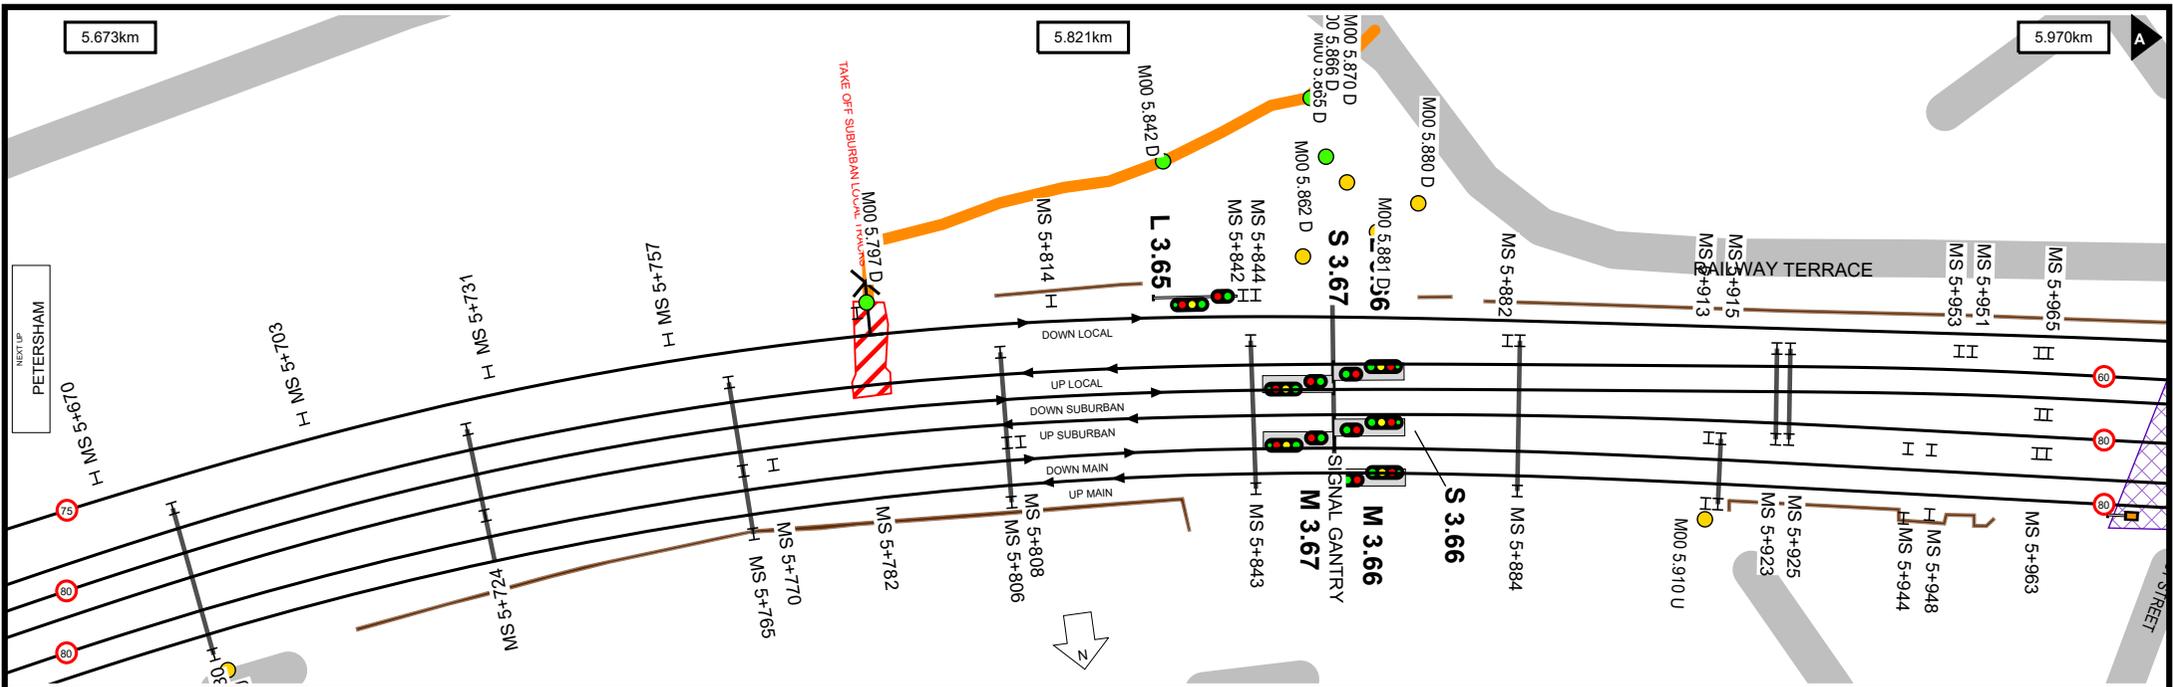


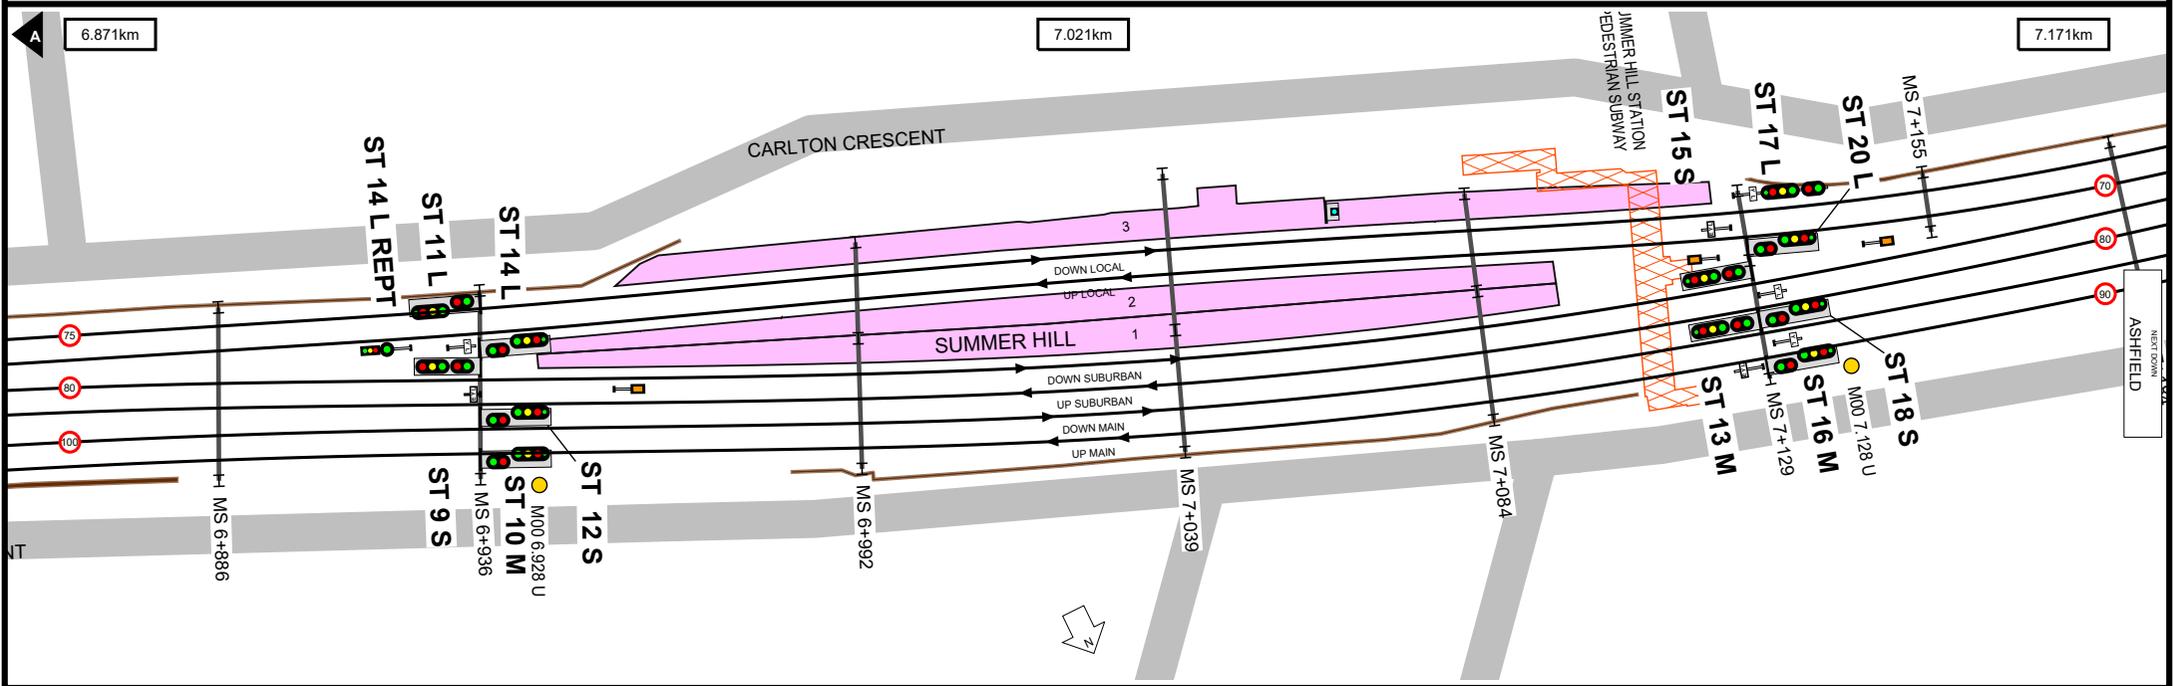
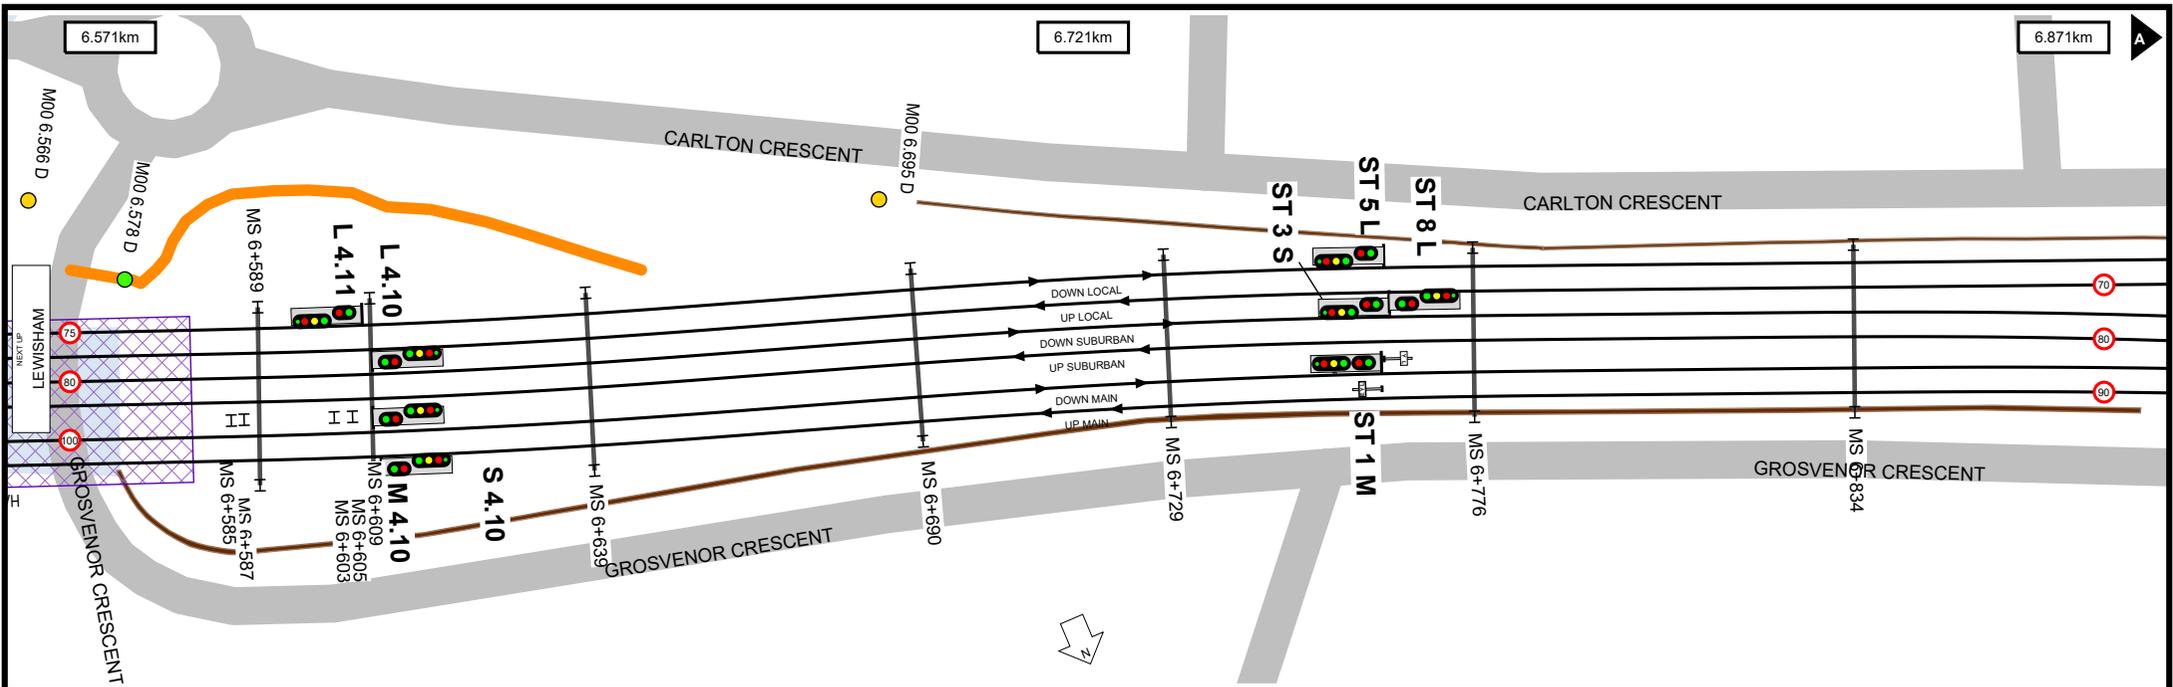


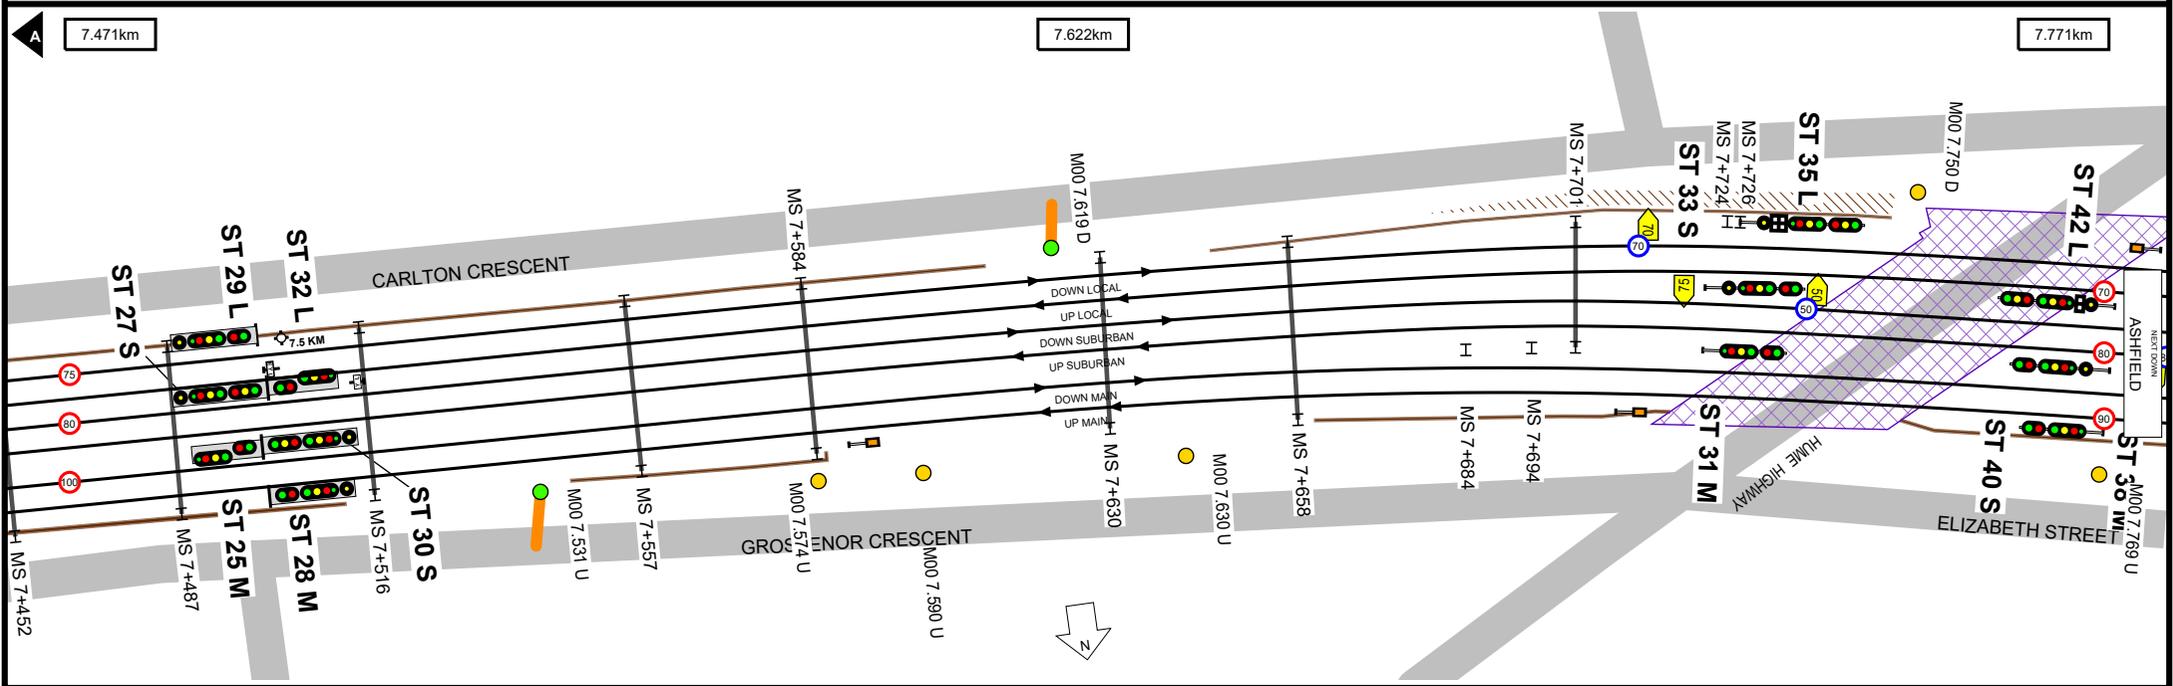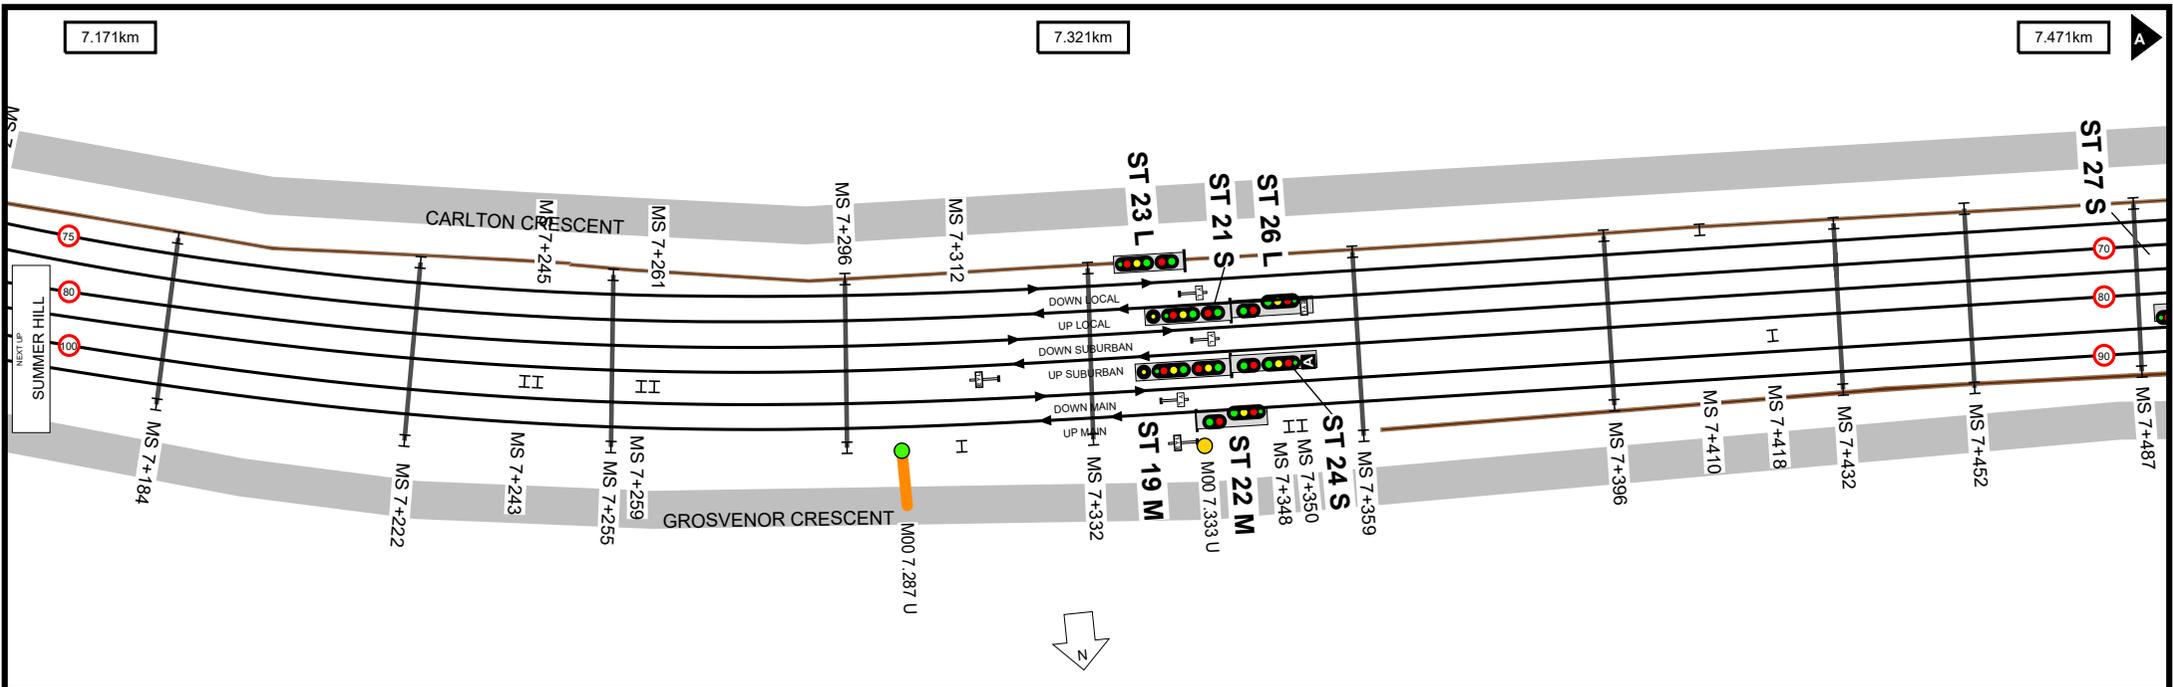


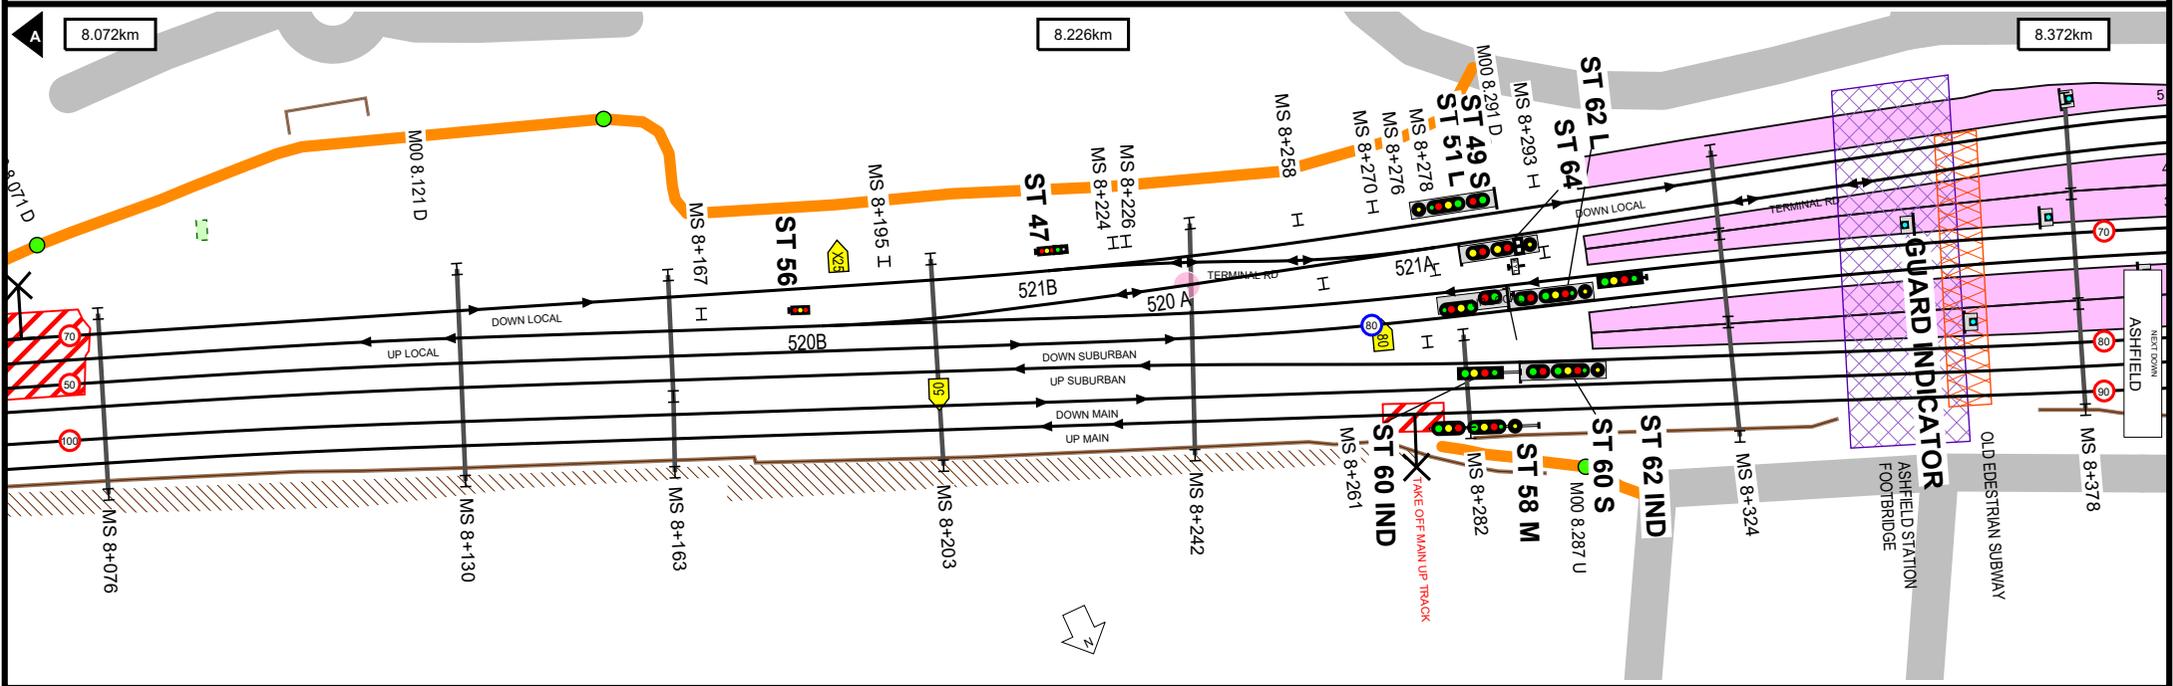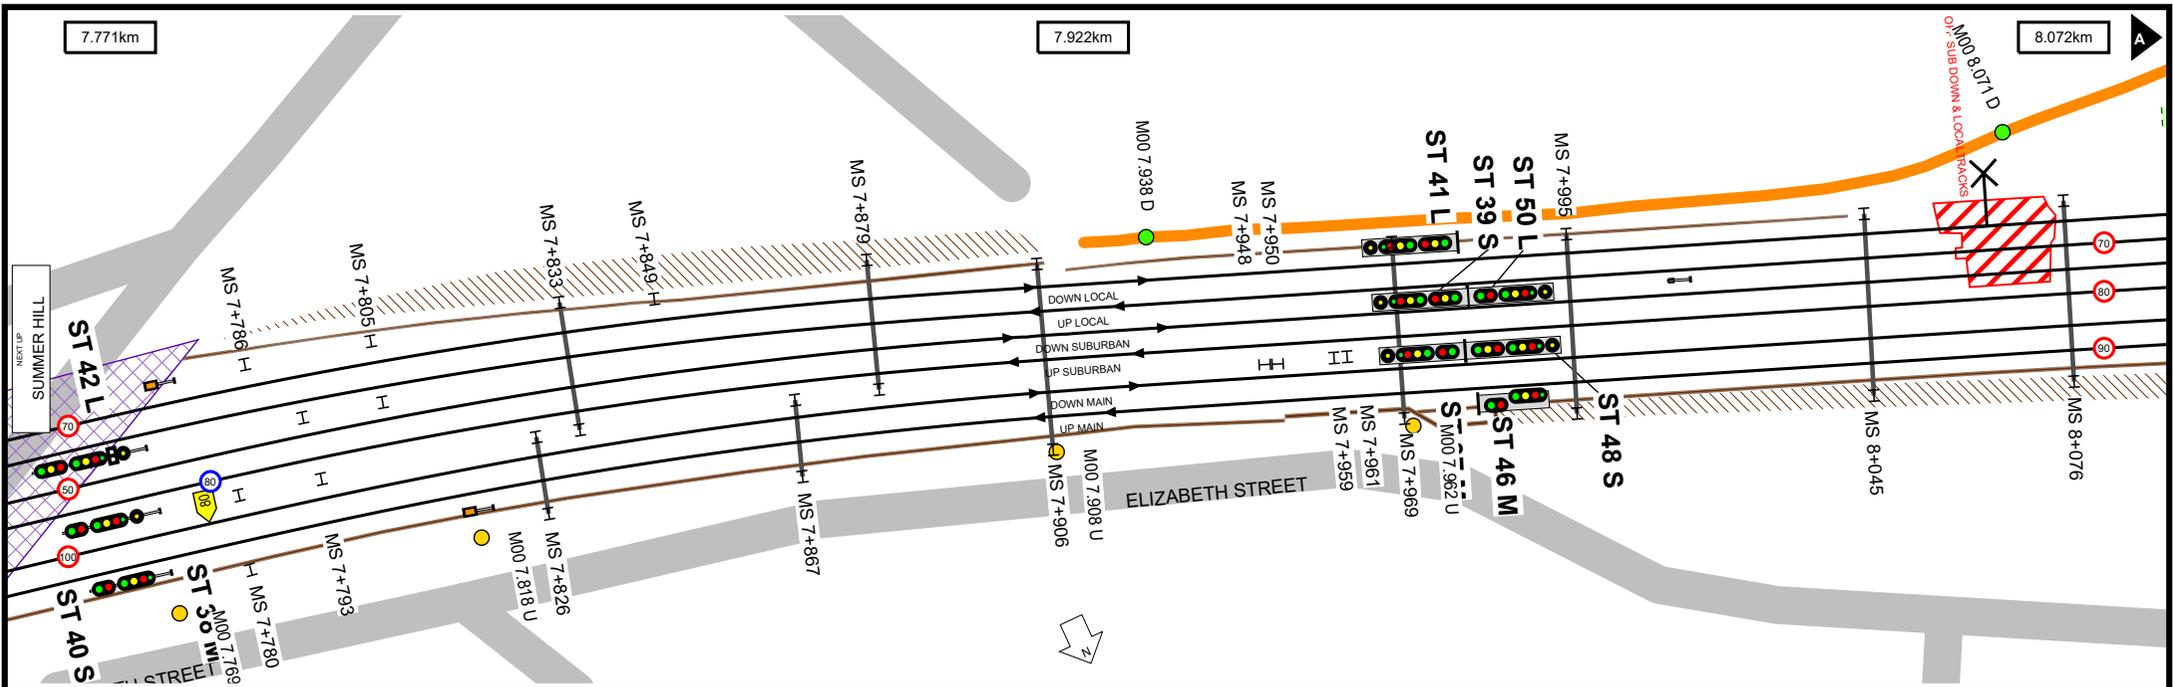


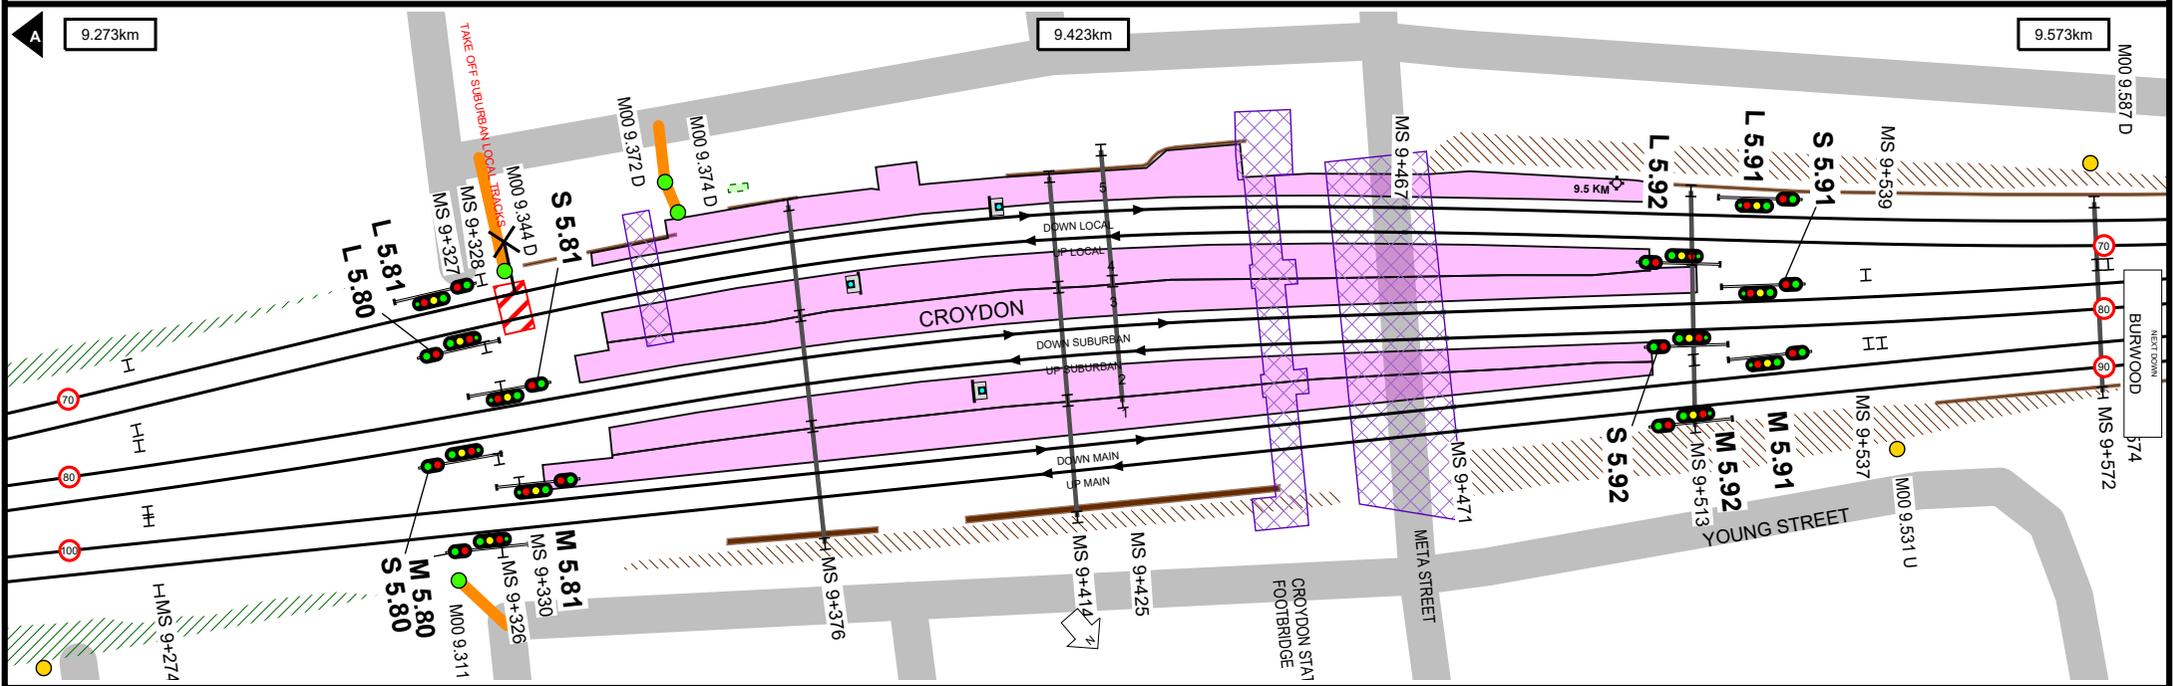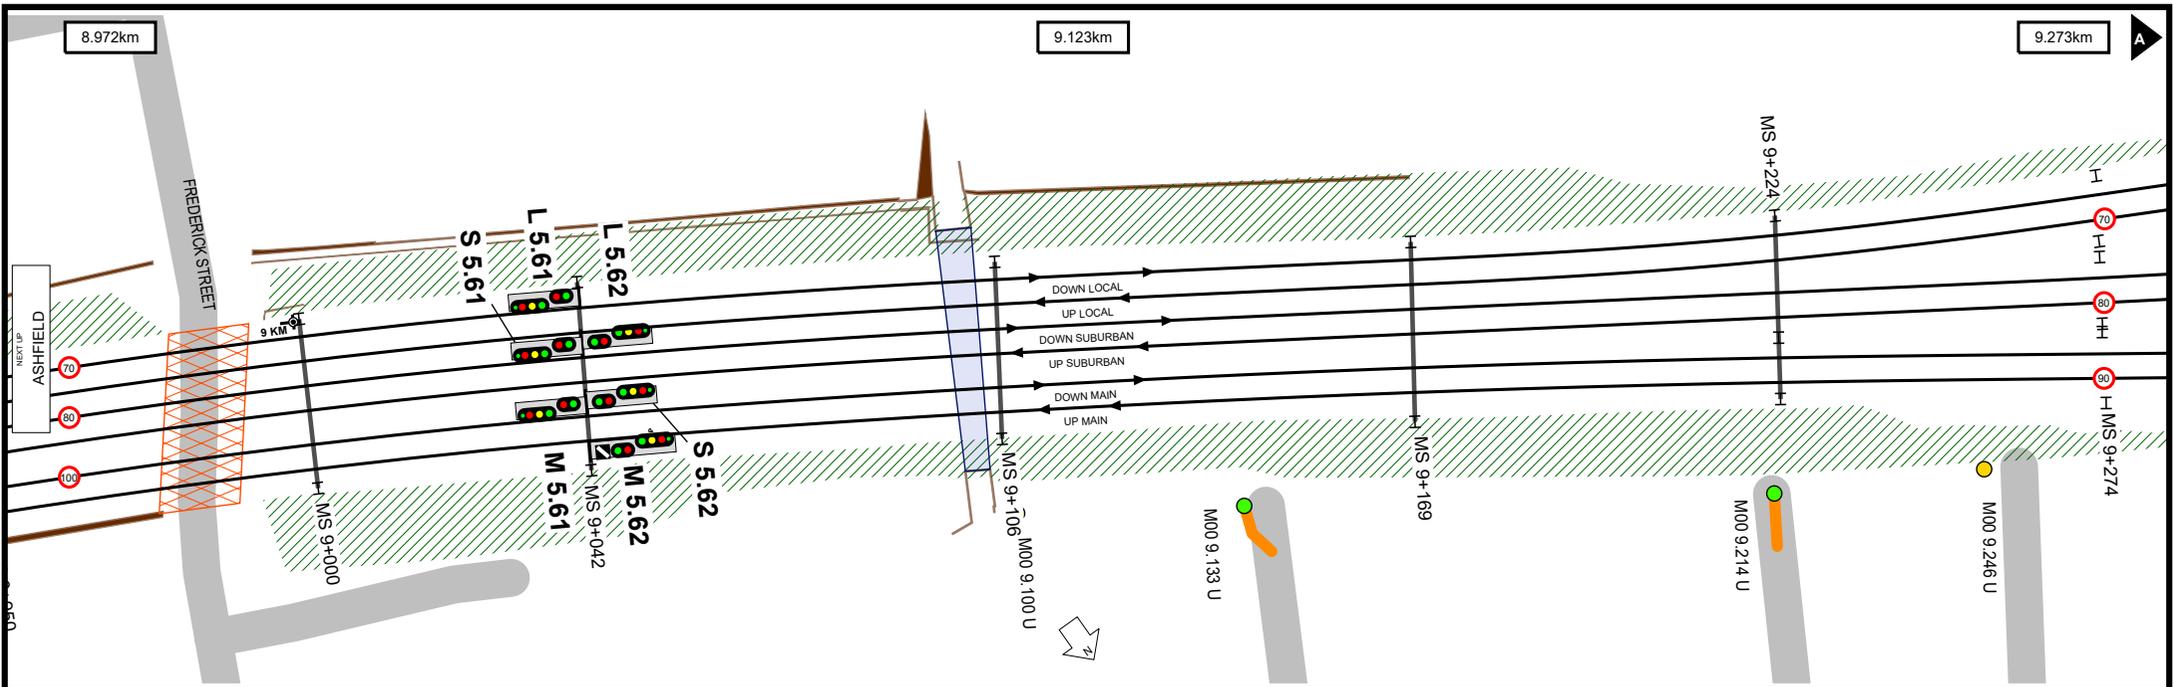


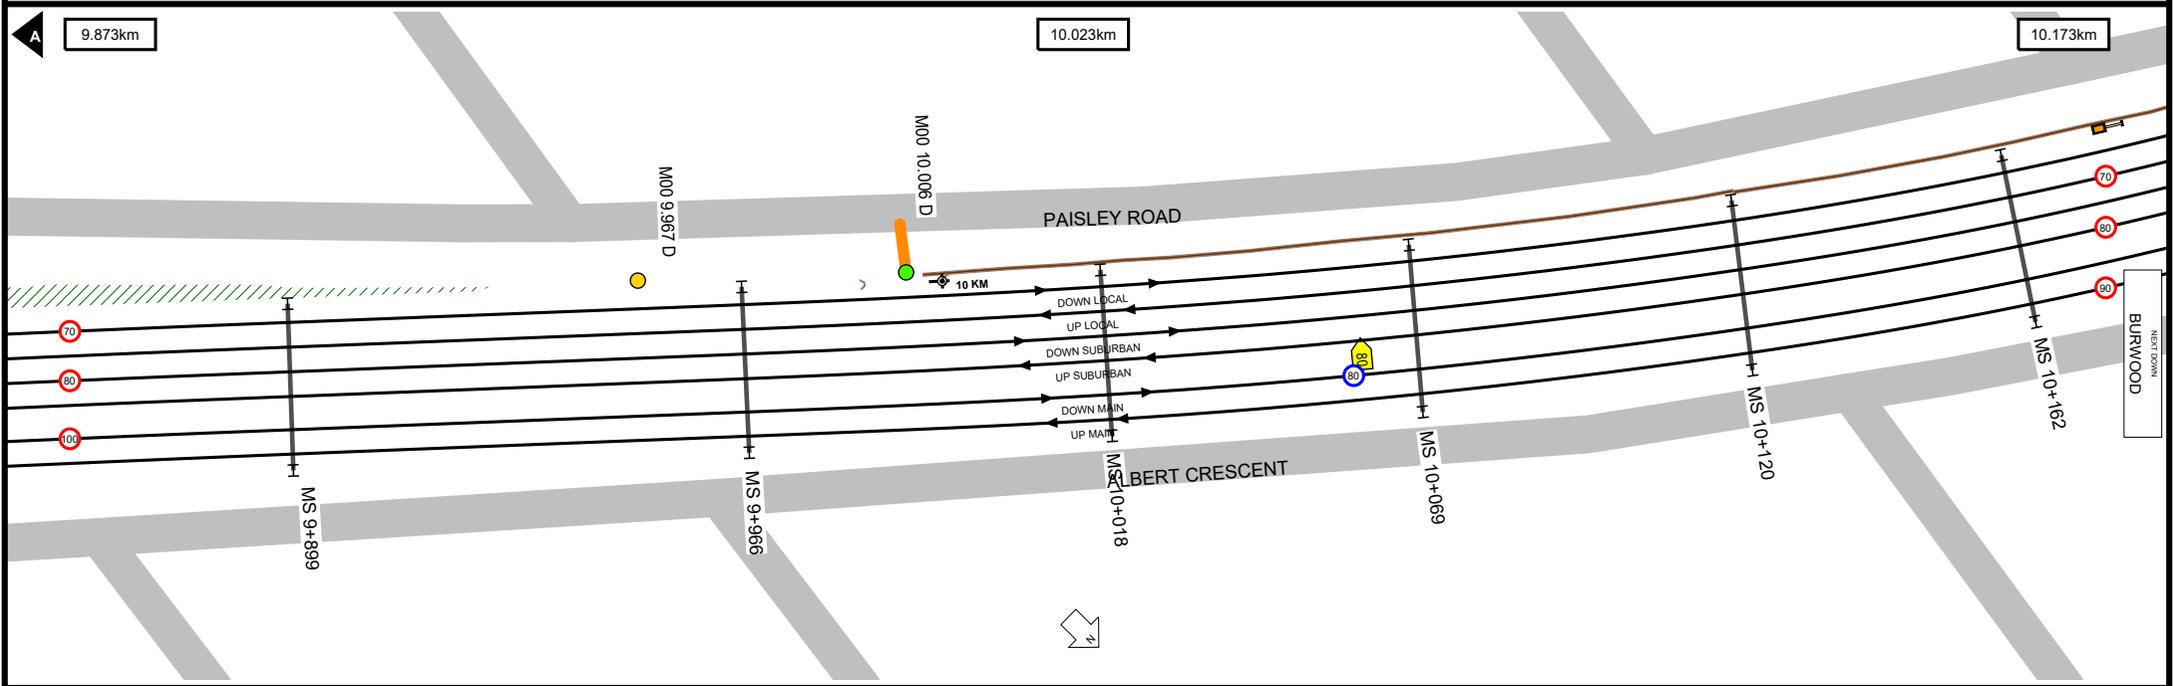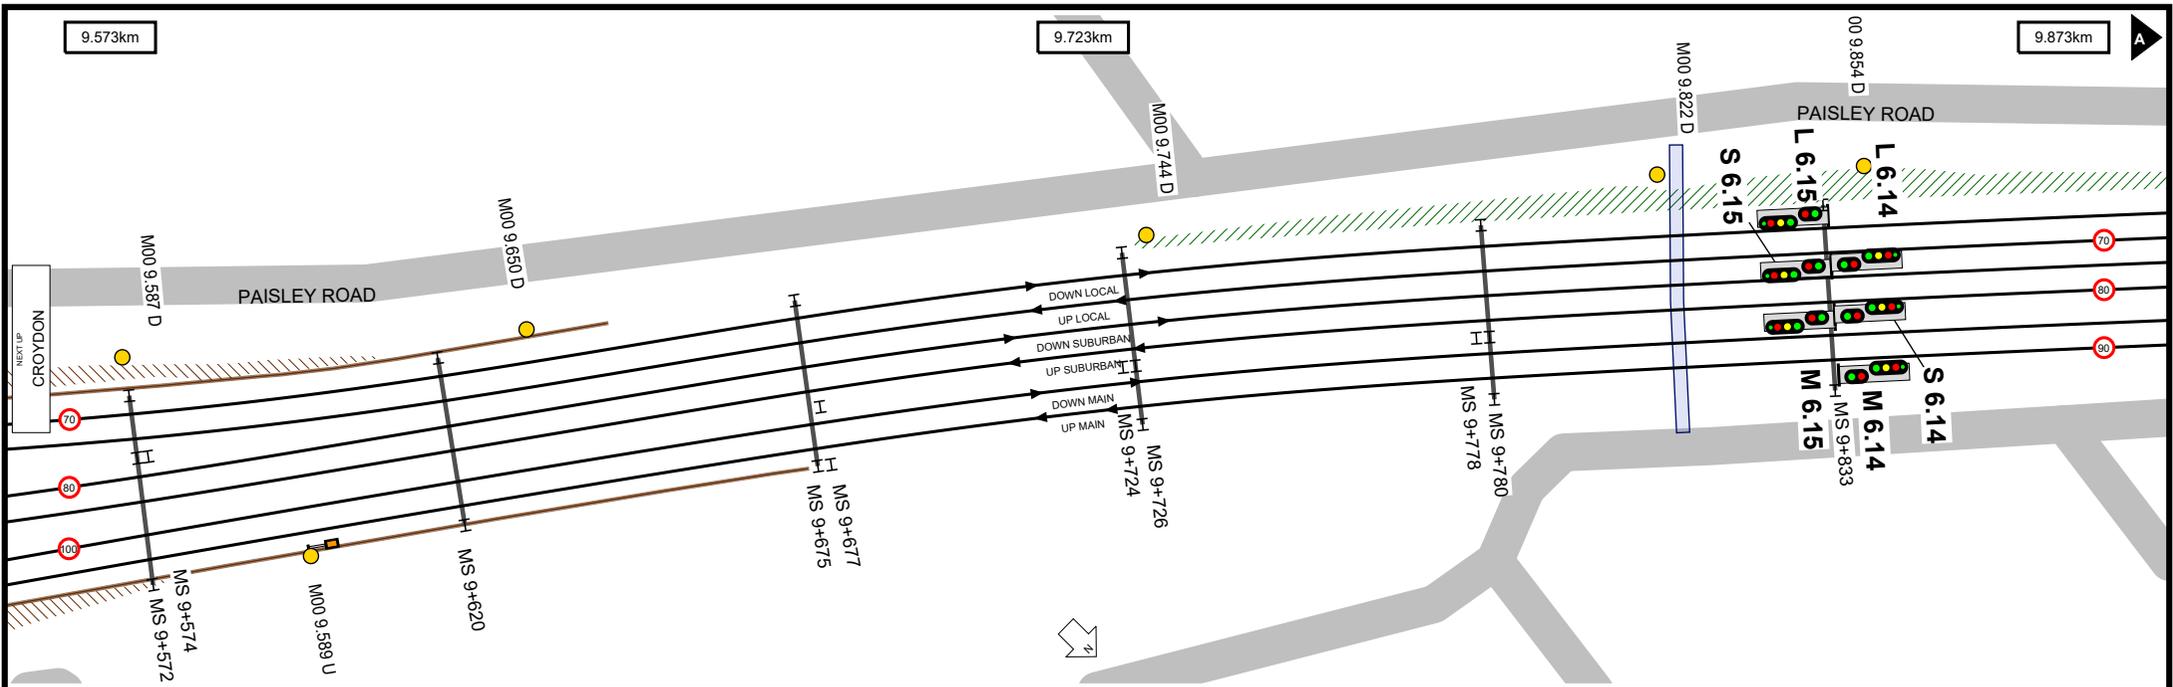

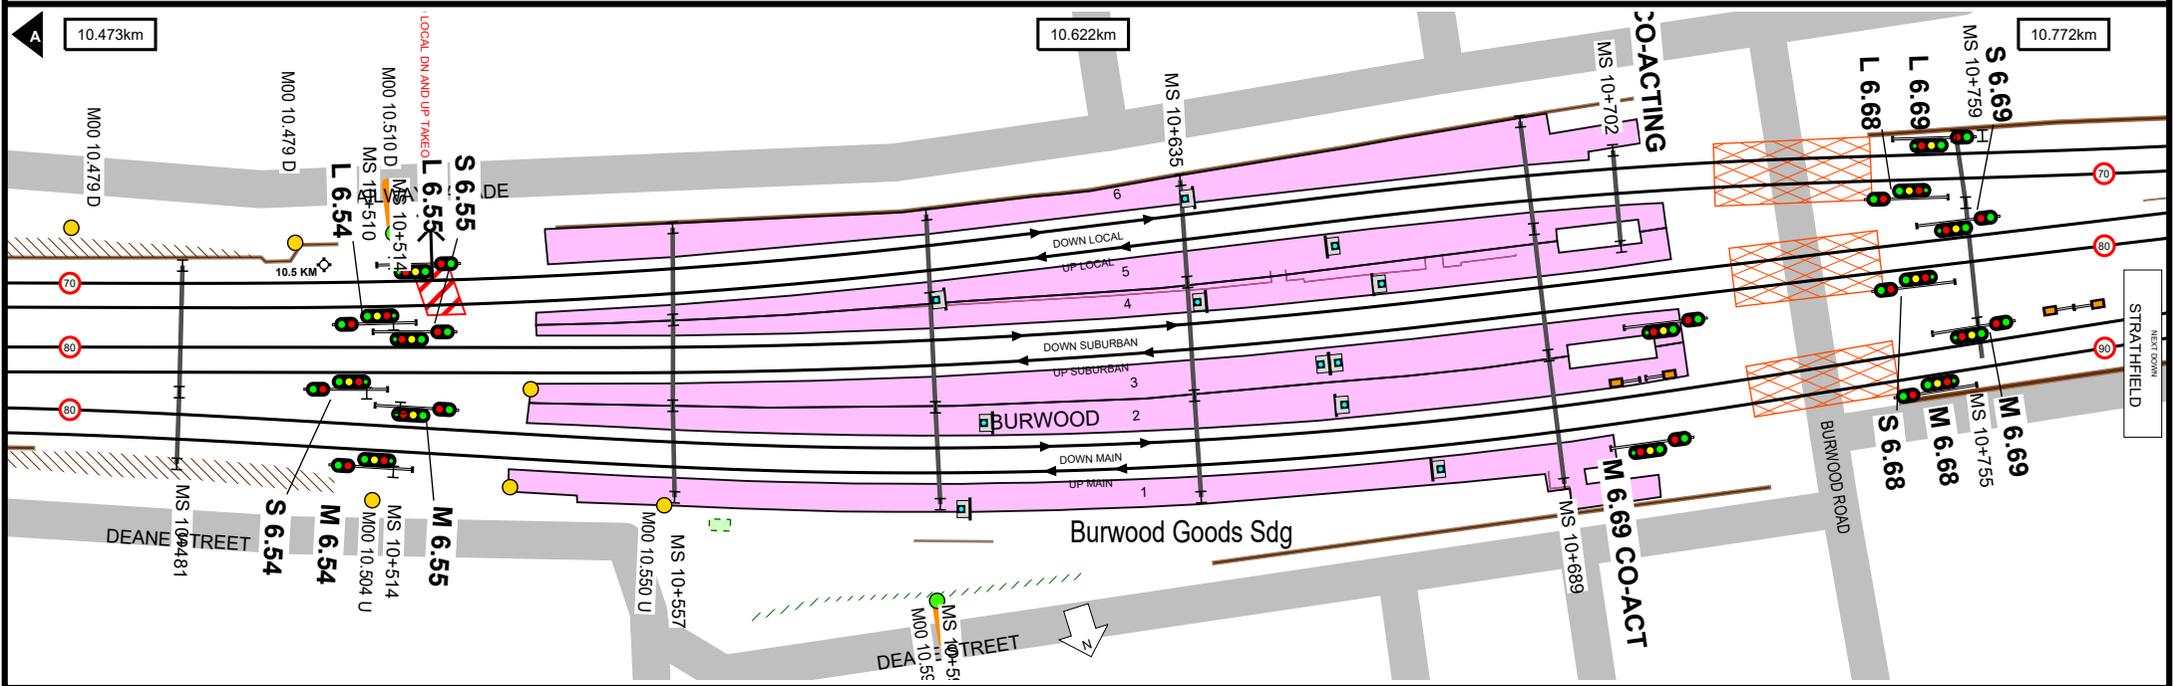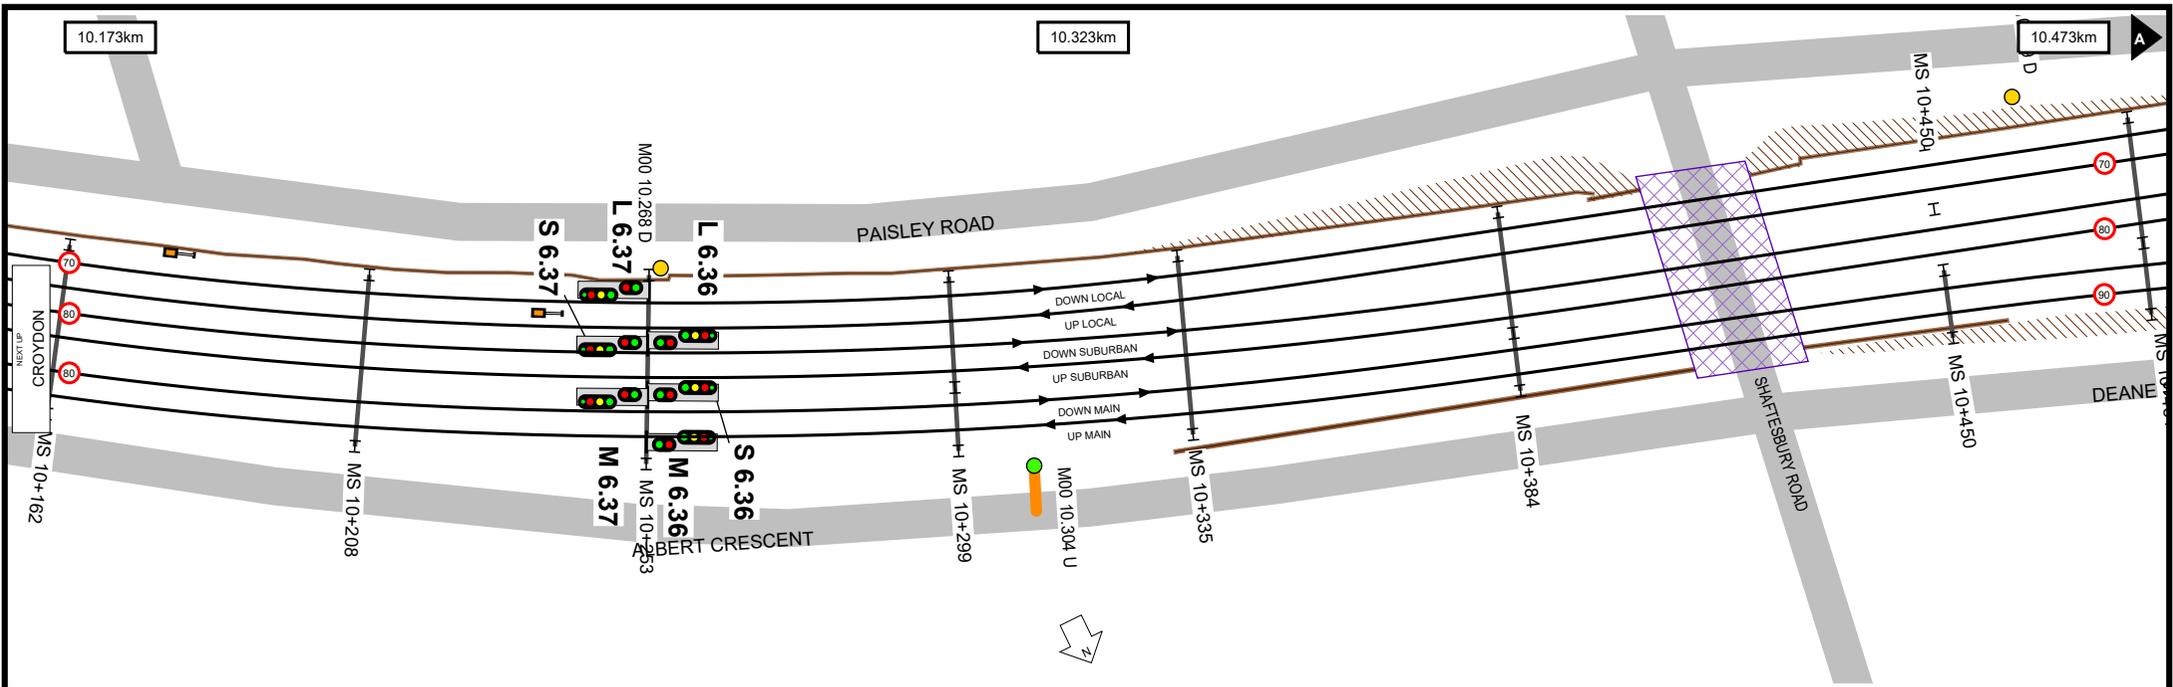

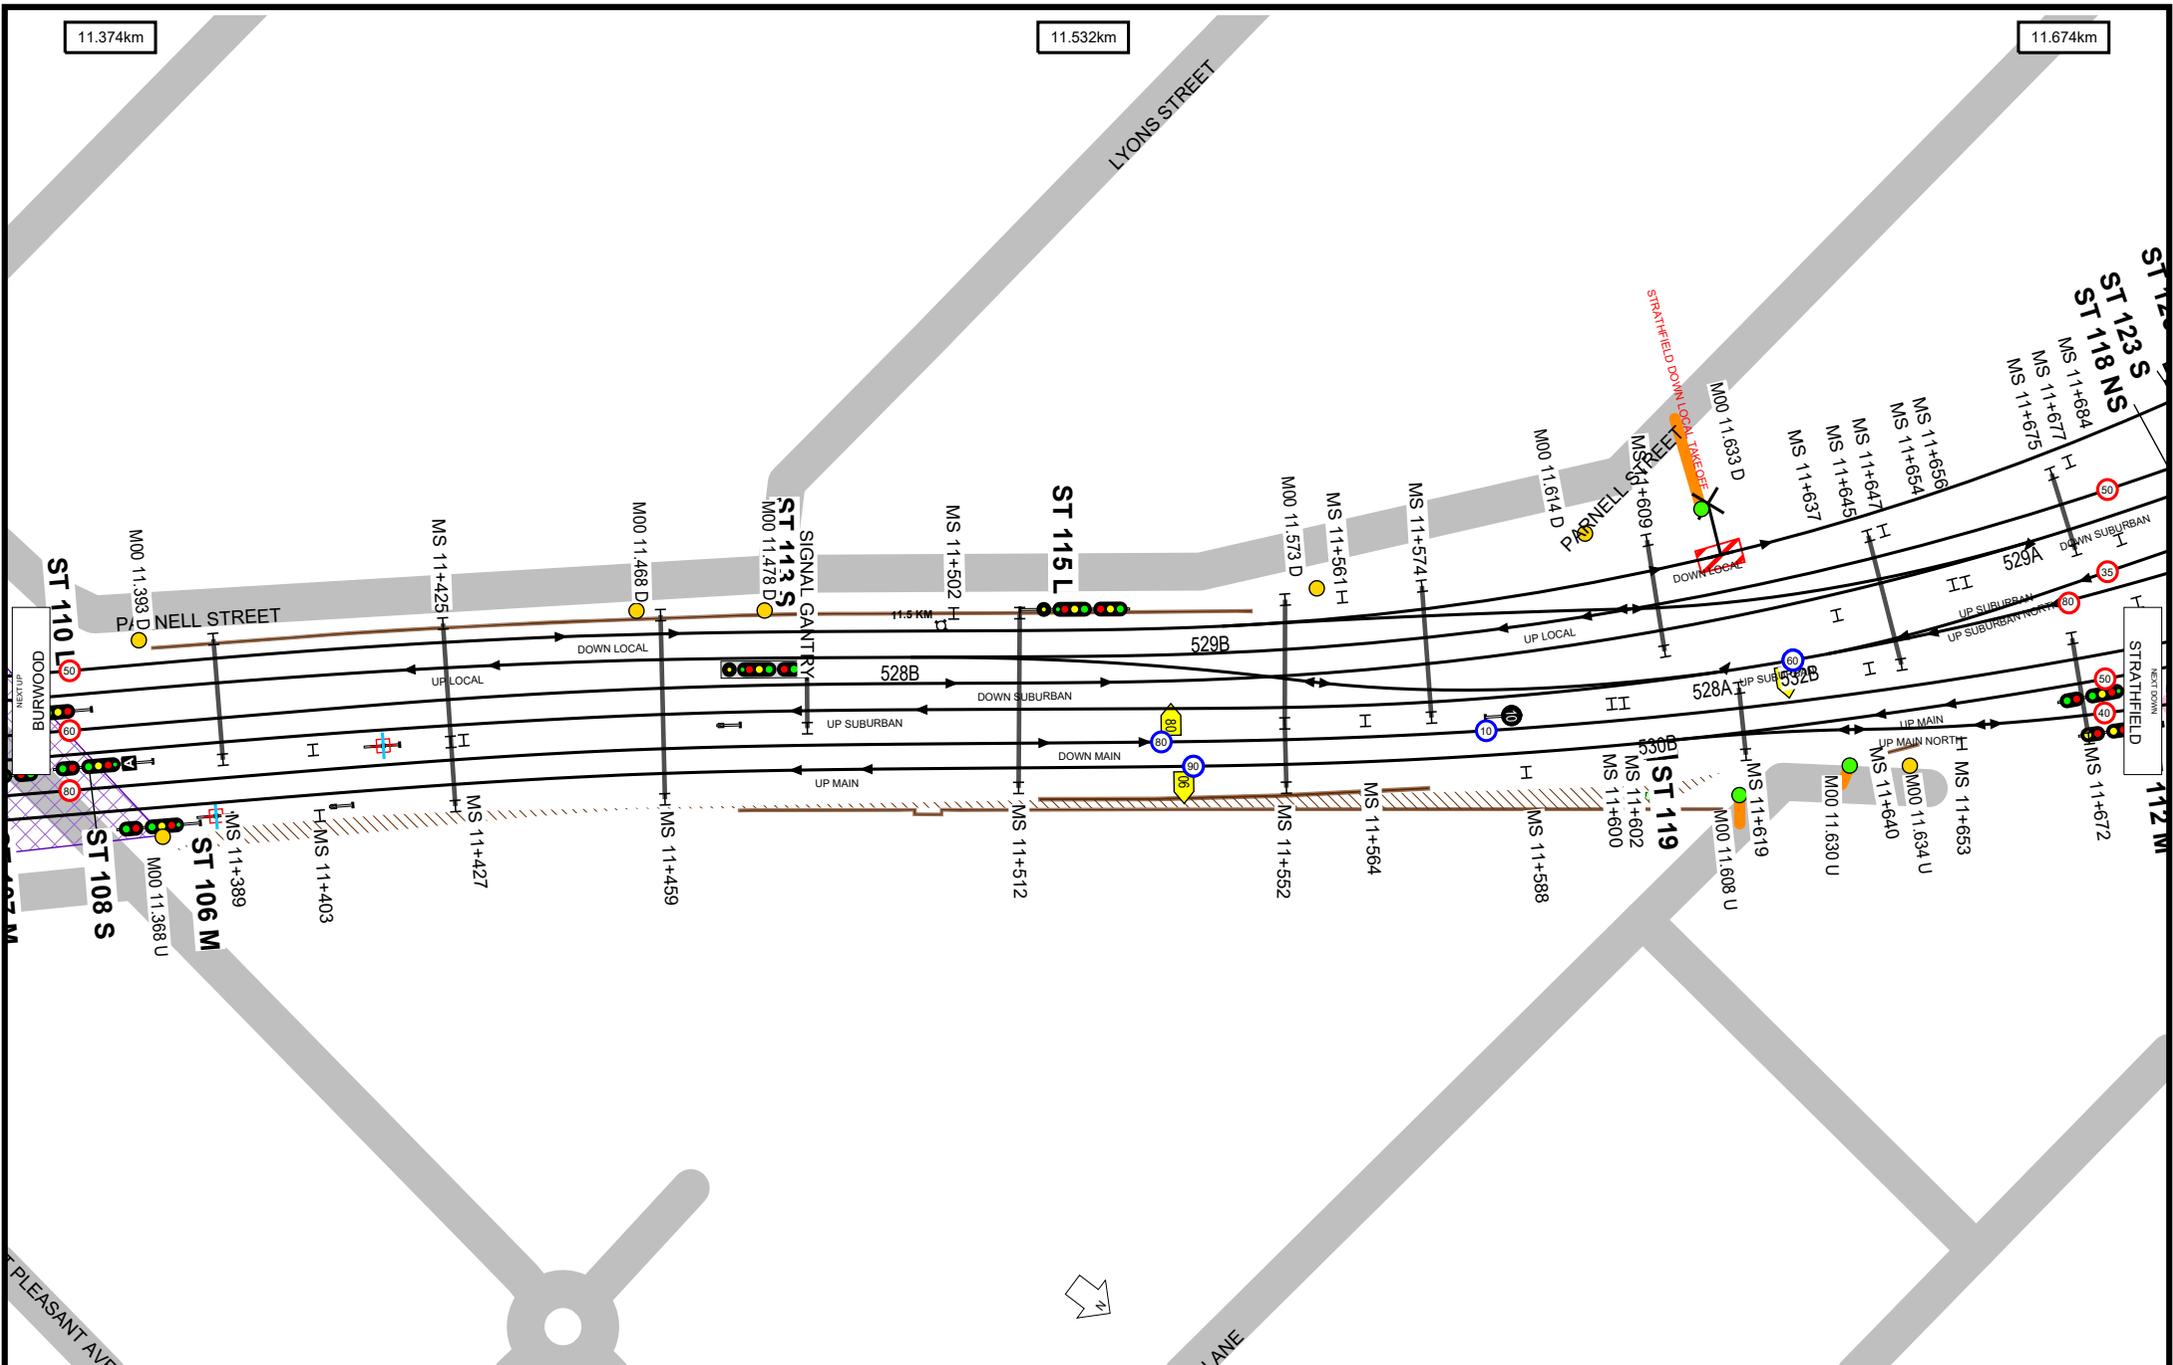

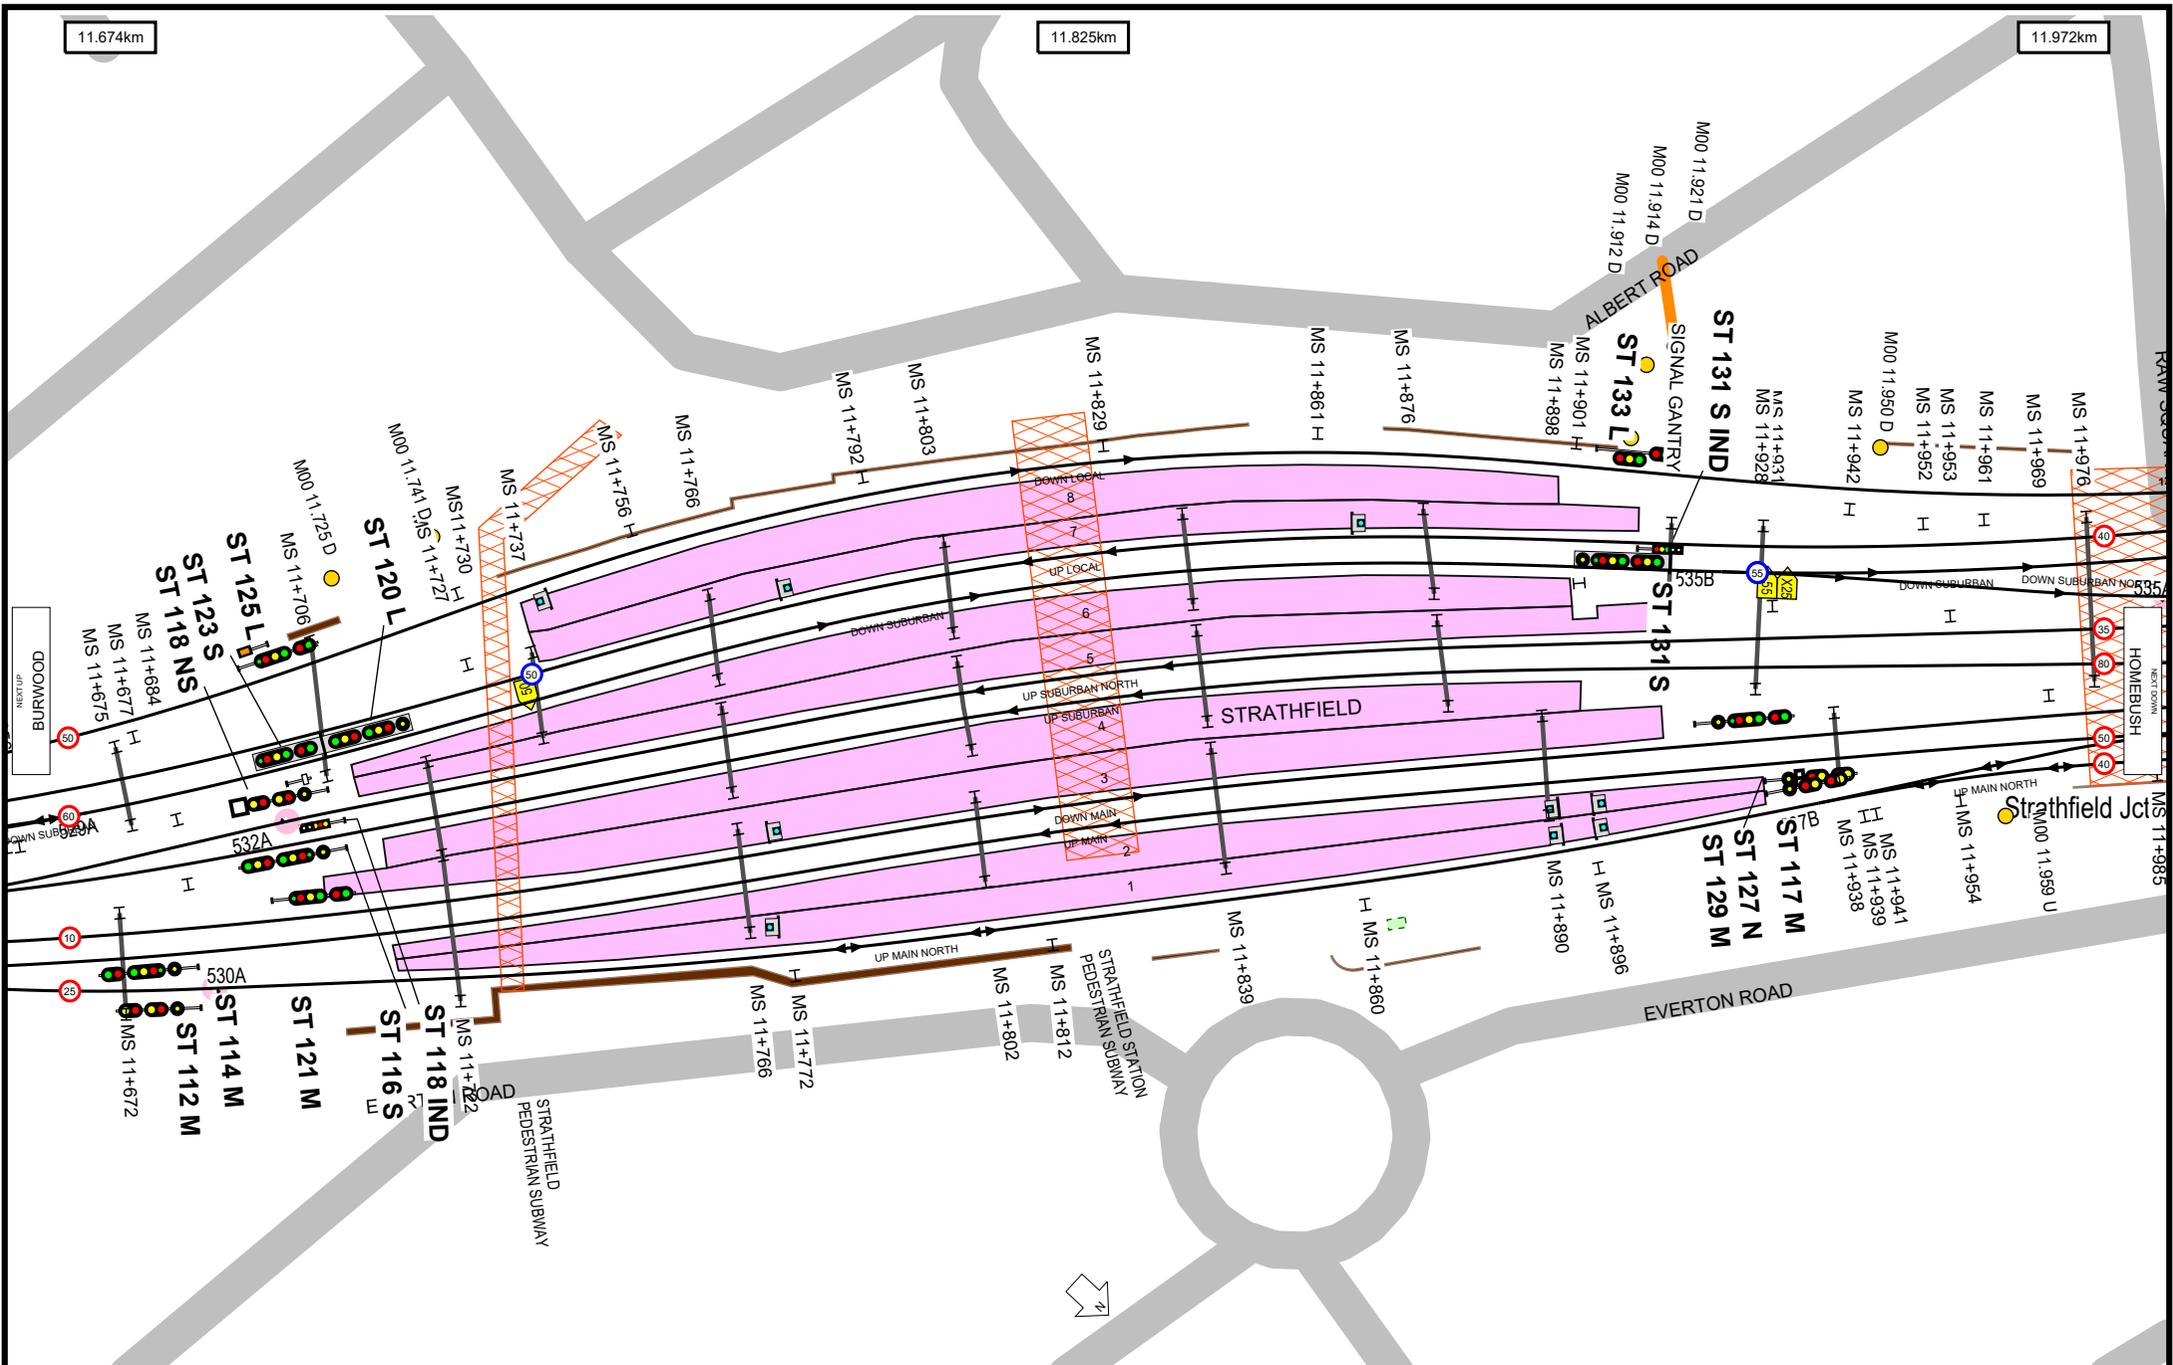

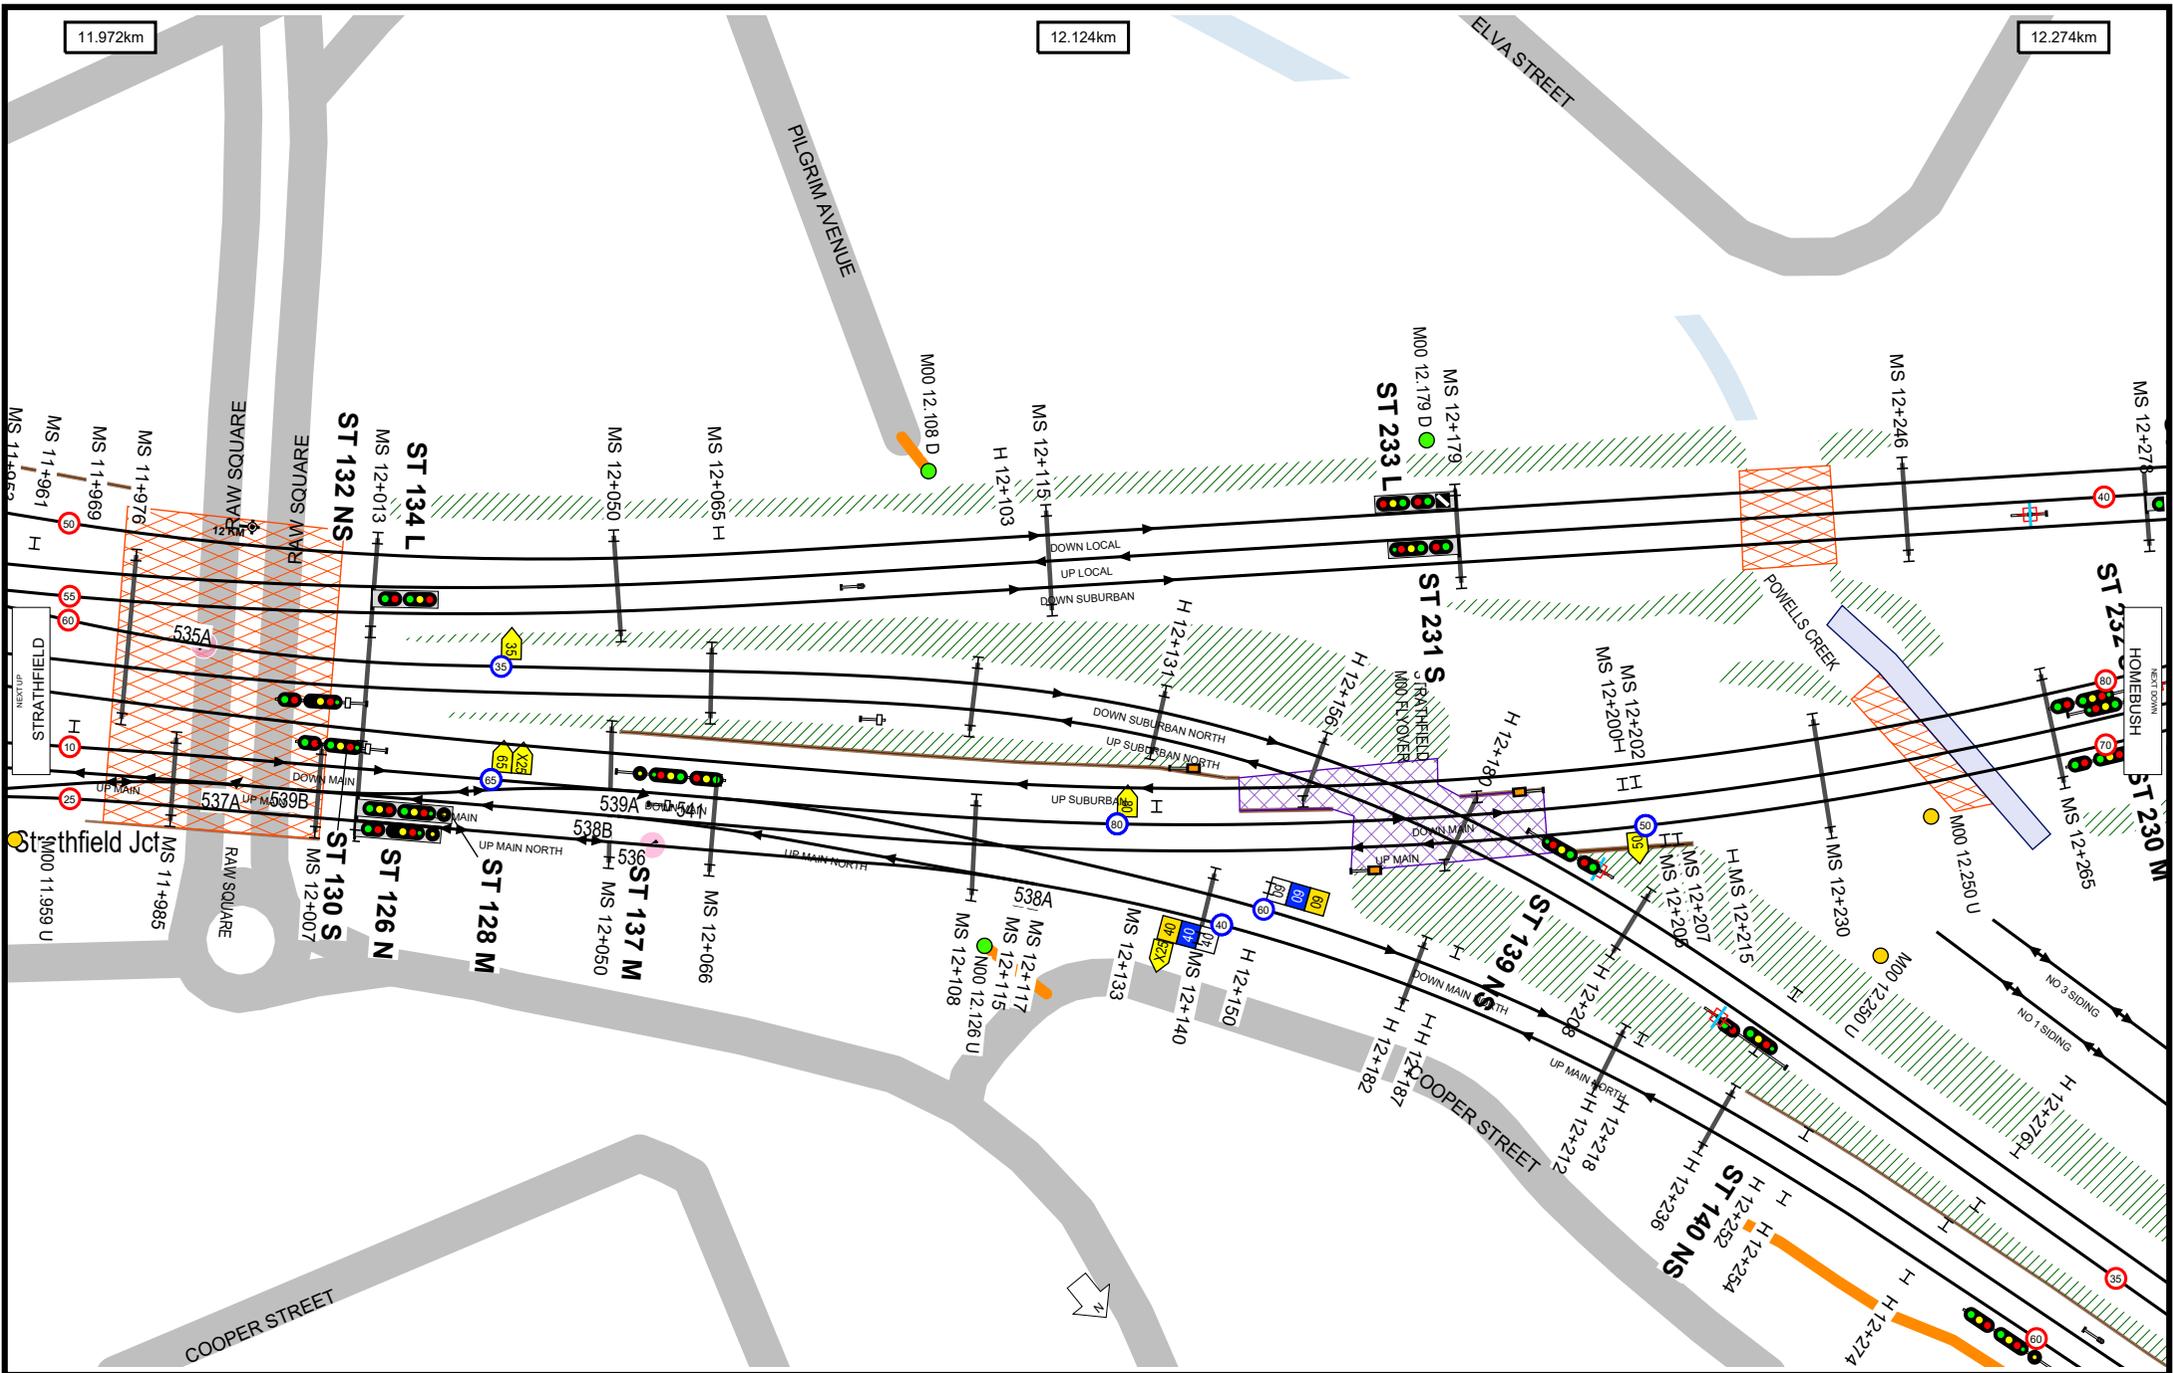

11.972km

12.124km

12.274km

Worksite Protection Planning Diagram
 Contact: rcsp@transport.nsw.gov.au



UNCONTROLLED WHEN PRINTED

Data shown here may not have been field verified.
 Do not use for operational purposes without checking against a controlled document.
 For data issues contact GIS.Support@transport.nsw.gov.au

TITLE: **Main Suburban - Central to Granville - M00**
 A4

Page range 11.972-12.274km

09/03/2026


SCALE:

29

12.274km

12.424km

12.575km

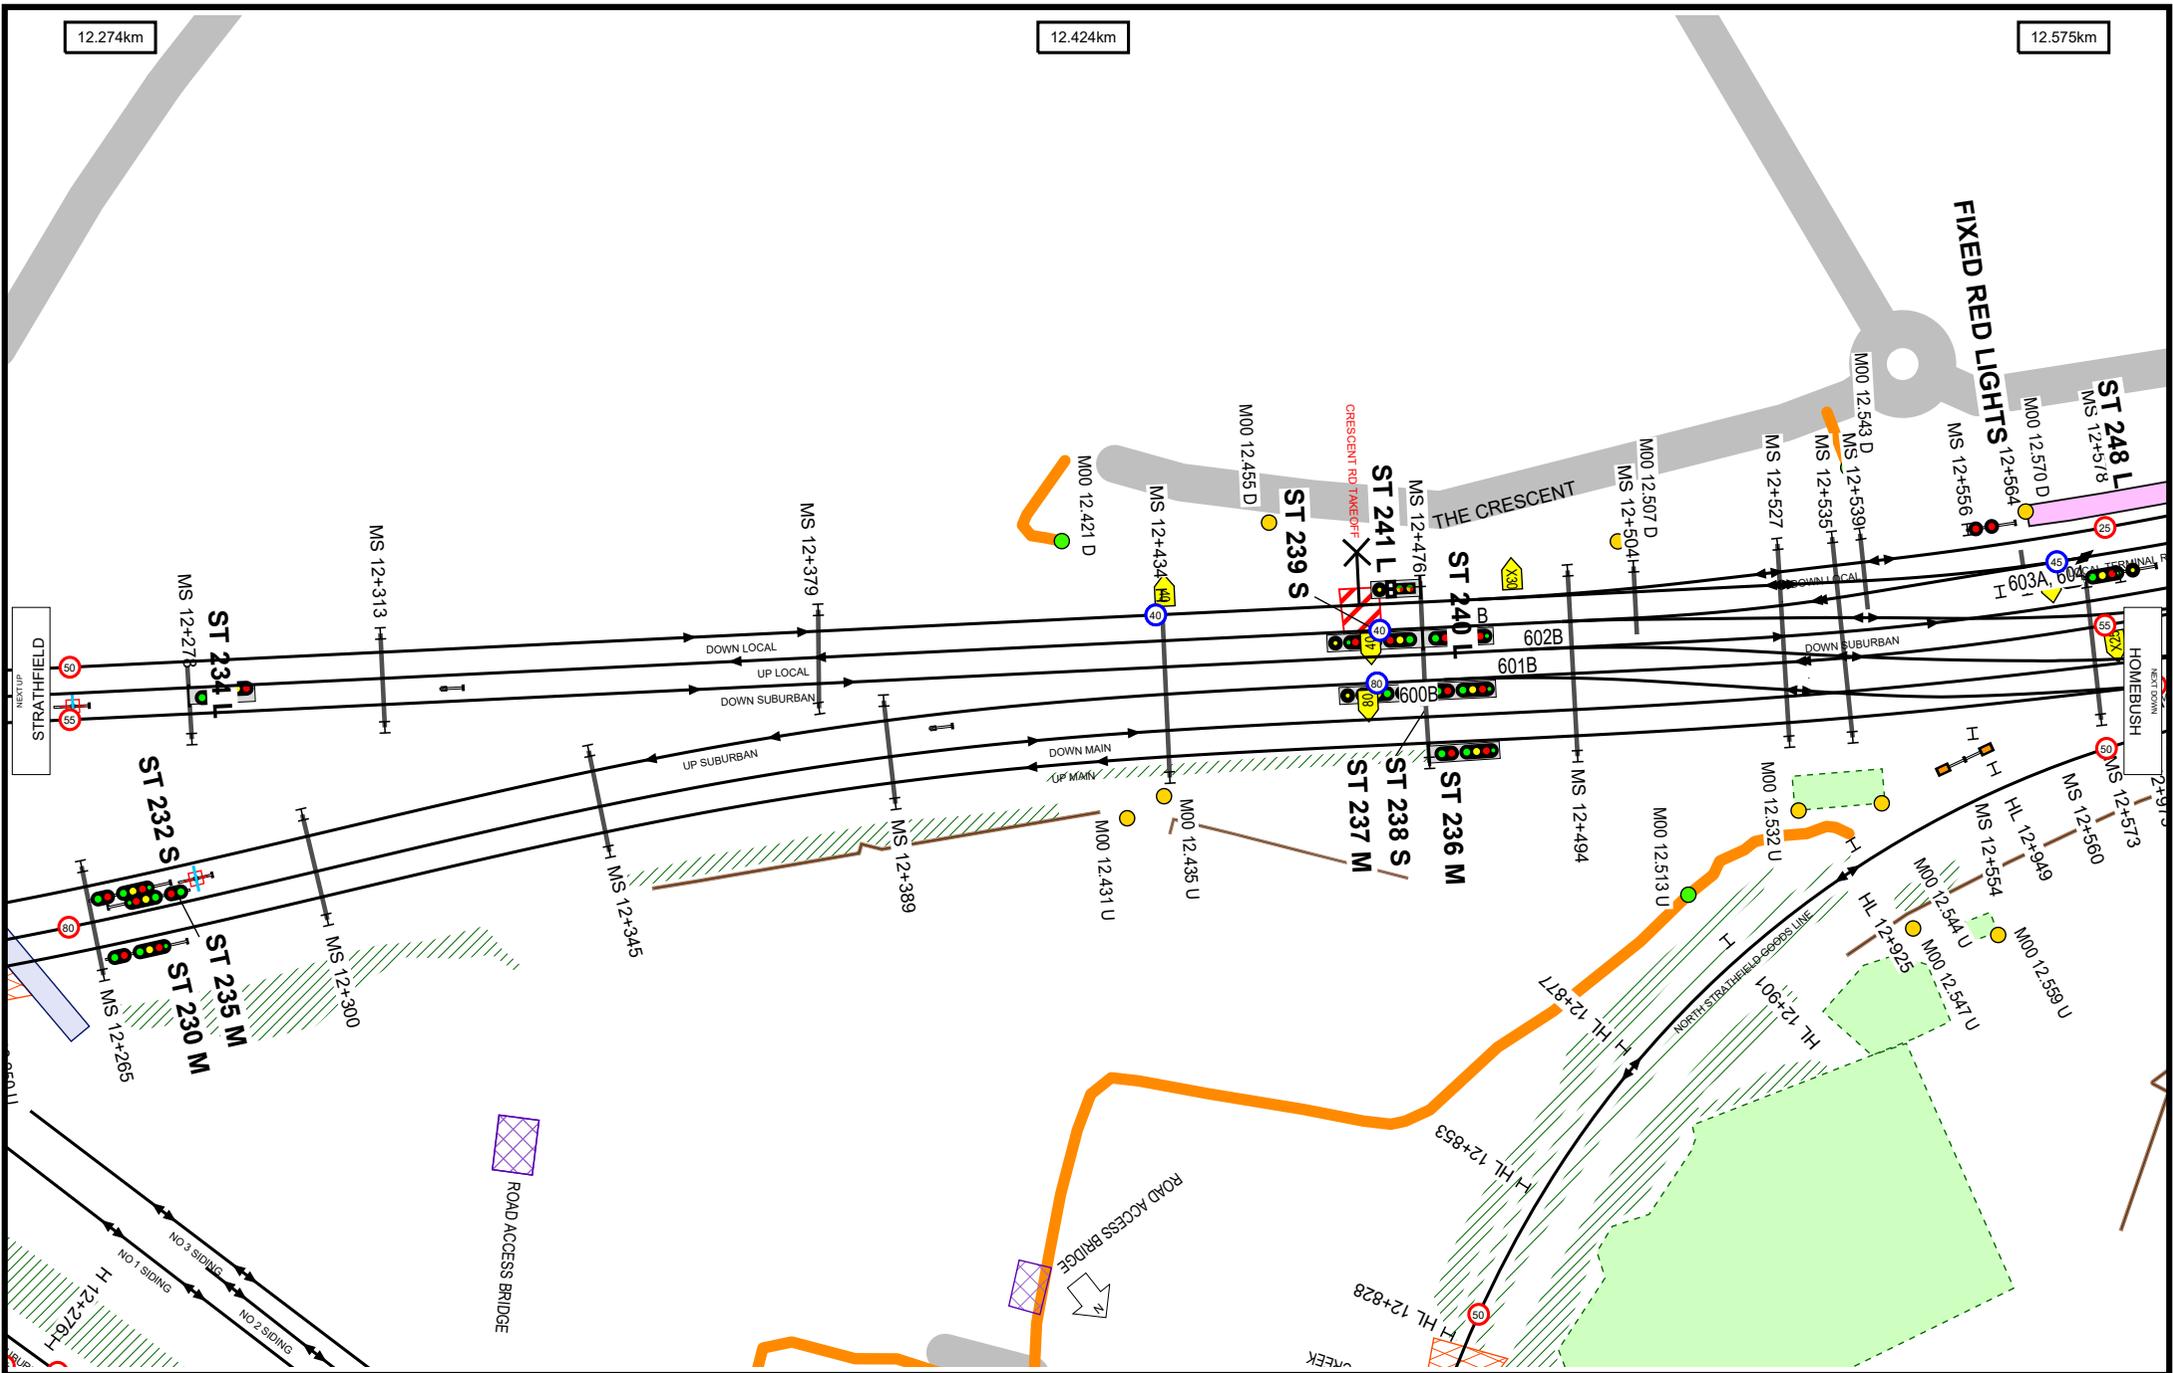

Worksite Protection Planning Diagram
 Contact: rcsp@transport.nsw.gov.au



UNCONTROLLED WHEN PRINTED

Data shown here may not have been field verified.
 Do not use for operational purposes without checking against a controlled document.
 For data issues contact GIS.Support@transport.nsw.gov.au

TITLE: **Main Suburban - Central to Granville - M00**

Page range 12.274-12.575km

A4

09/03/2026


SCALE:



30

12.575km

12.729km

12.879km

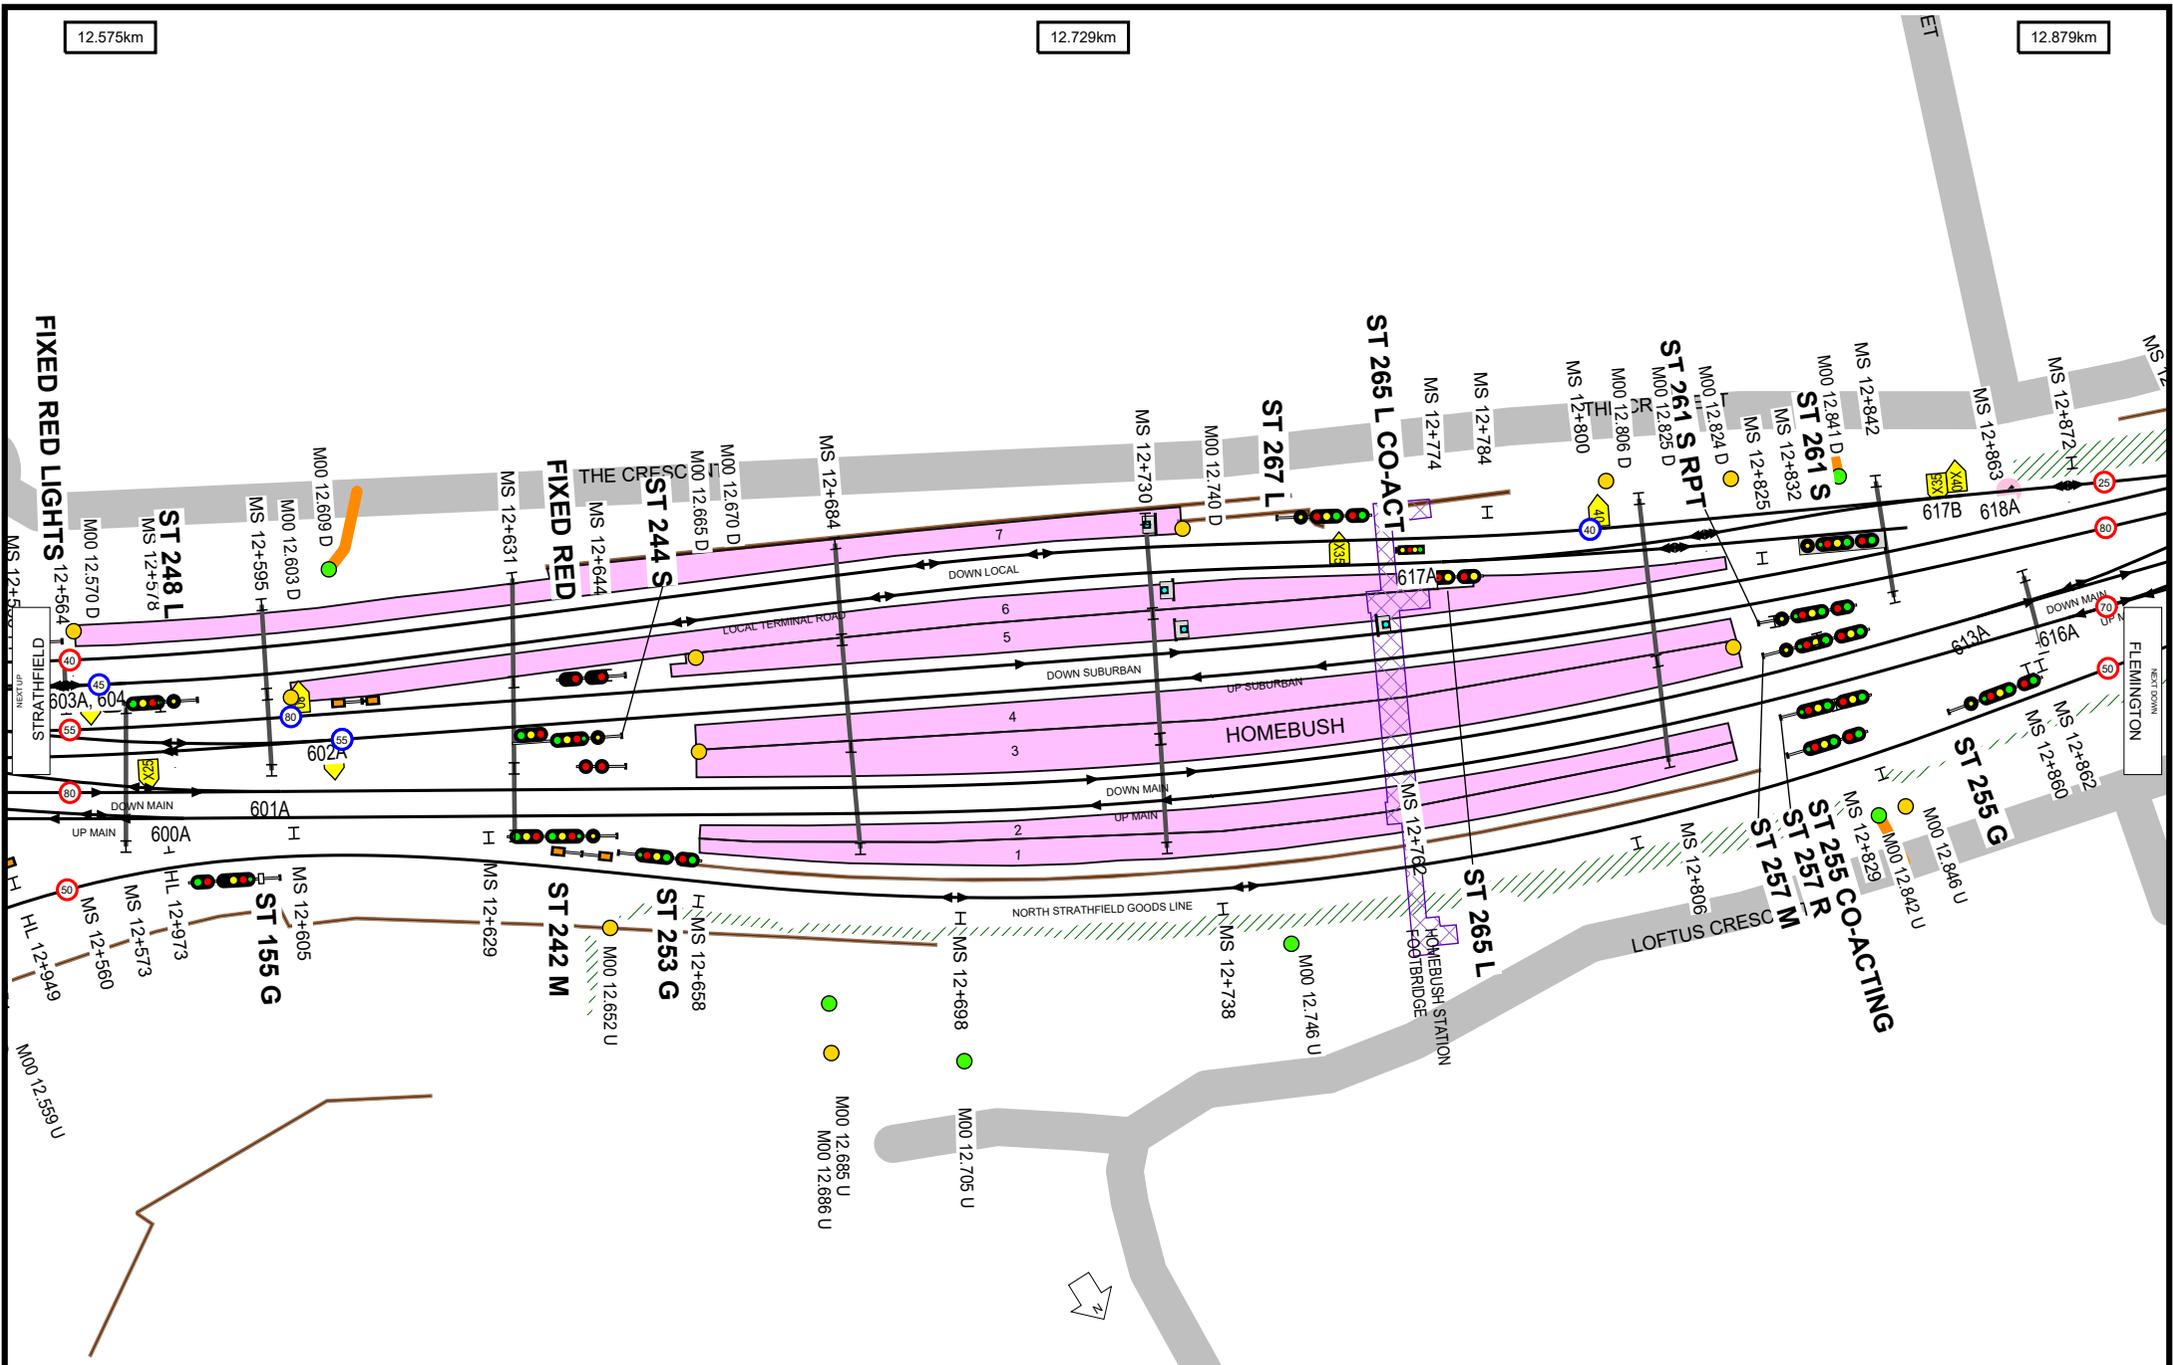


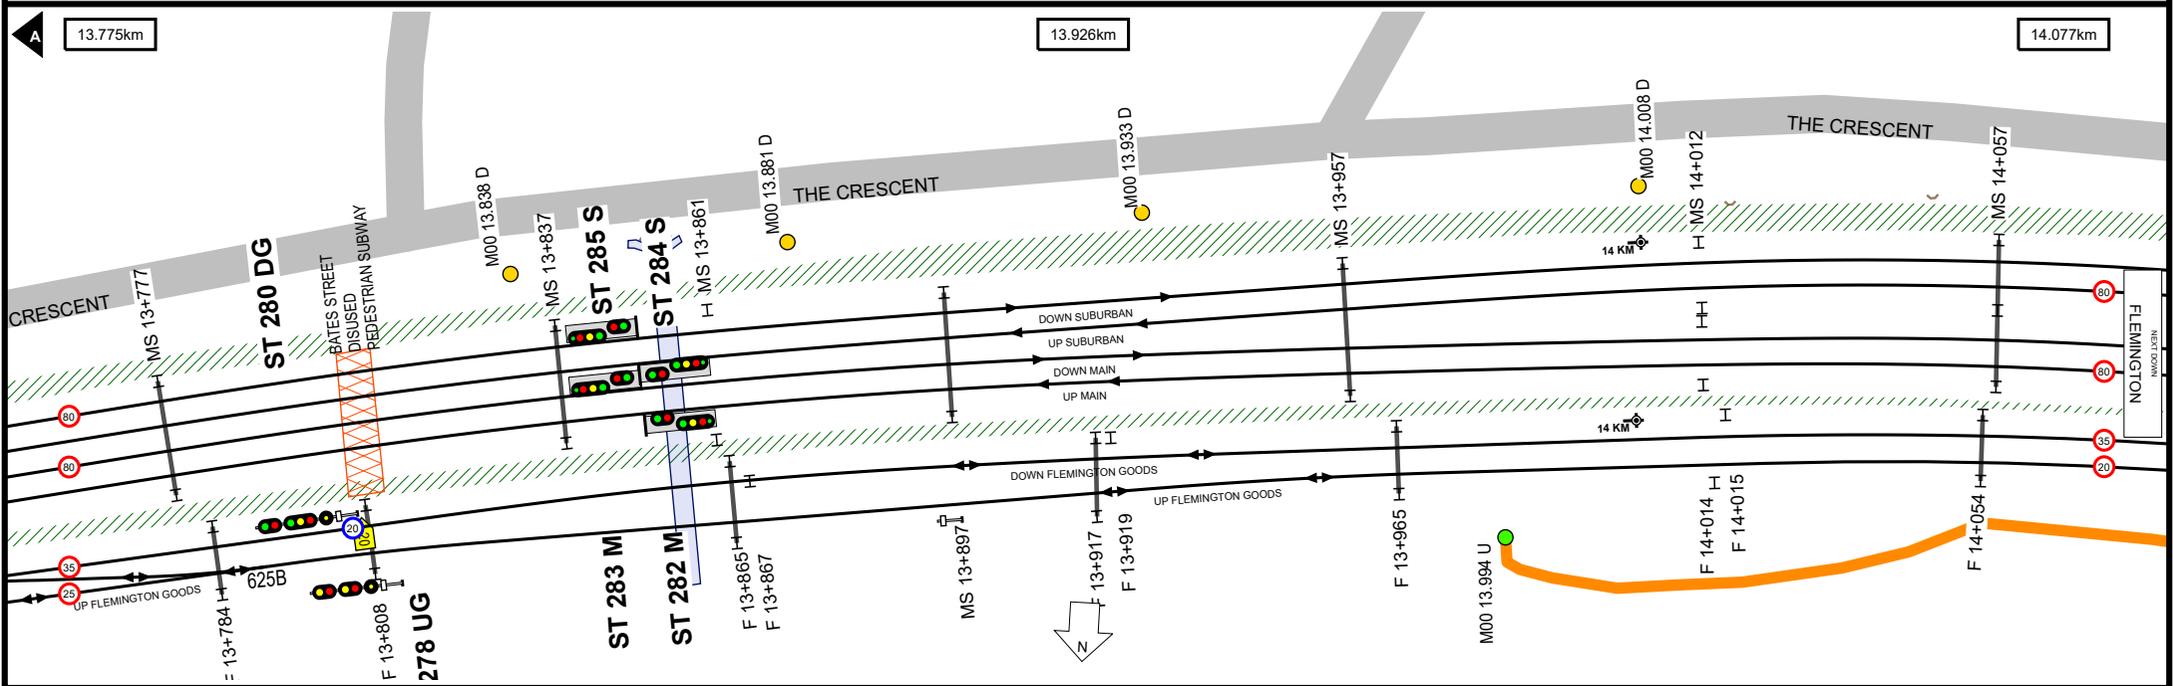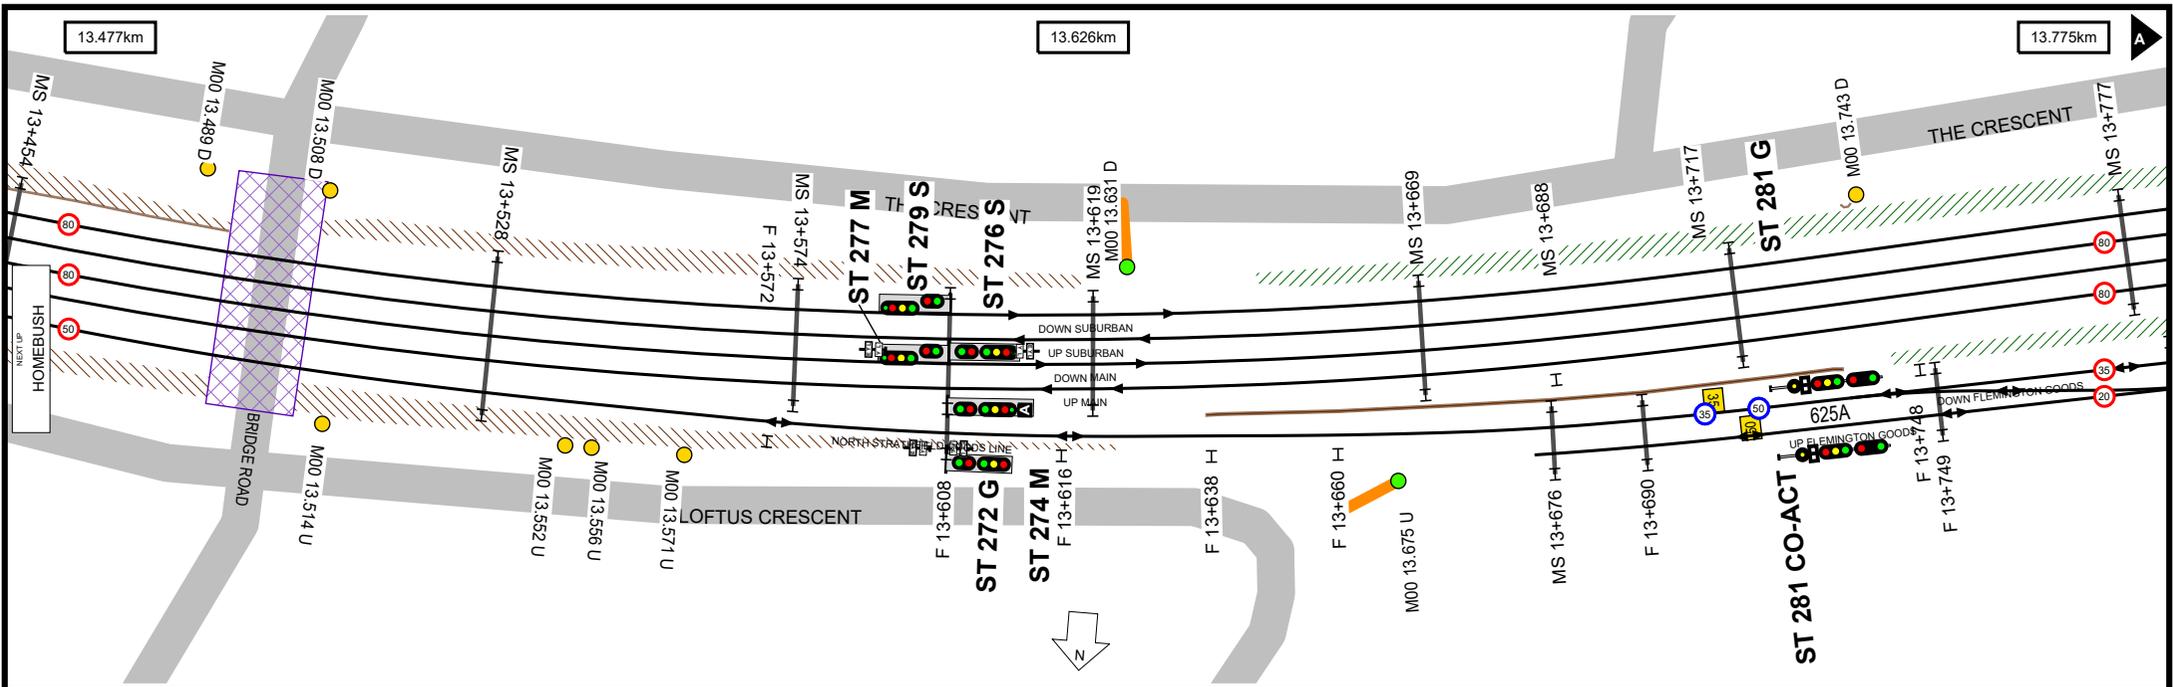

14.077km

14.228km

14.370km

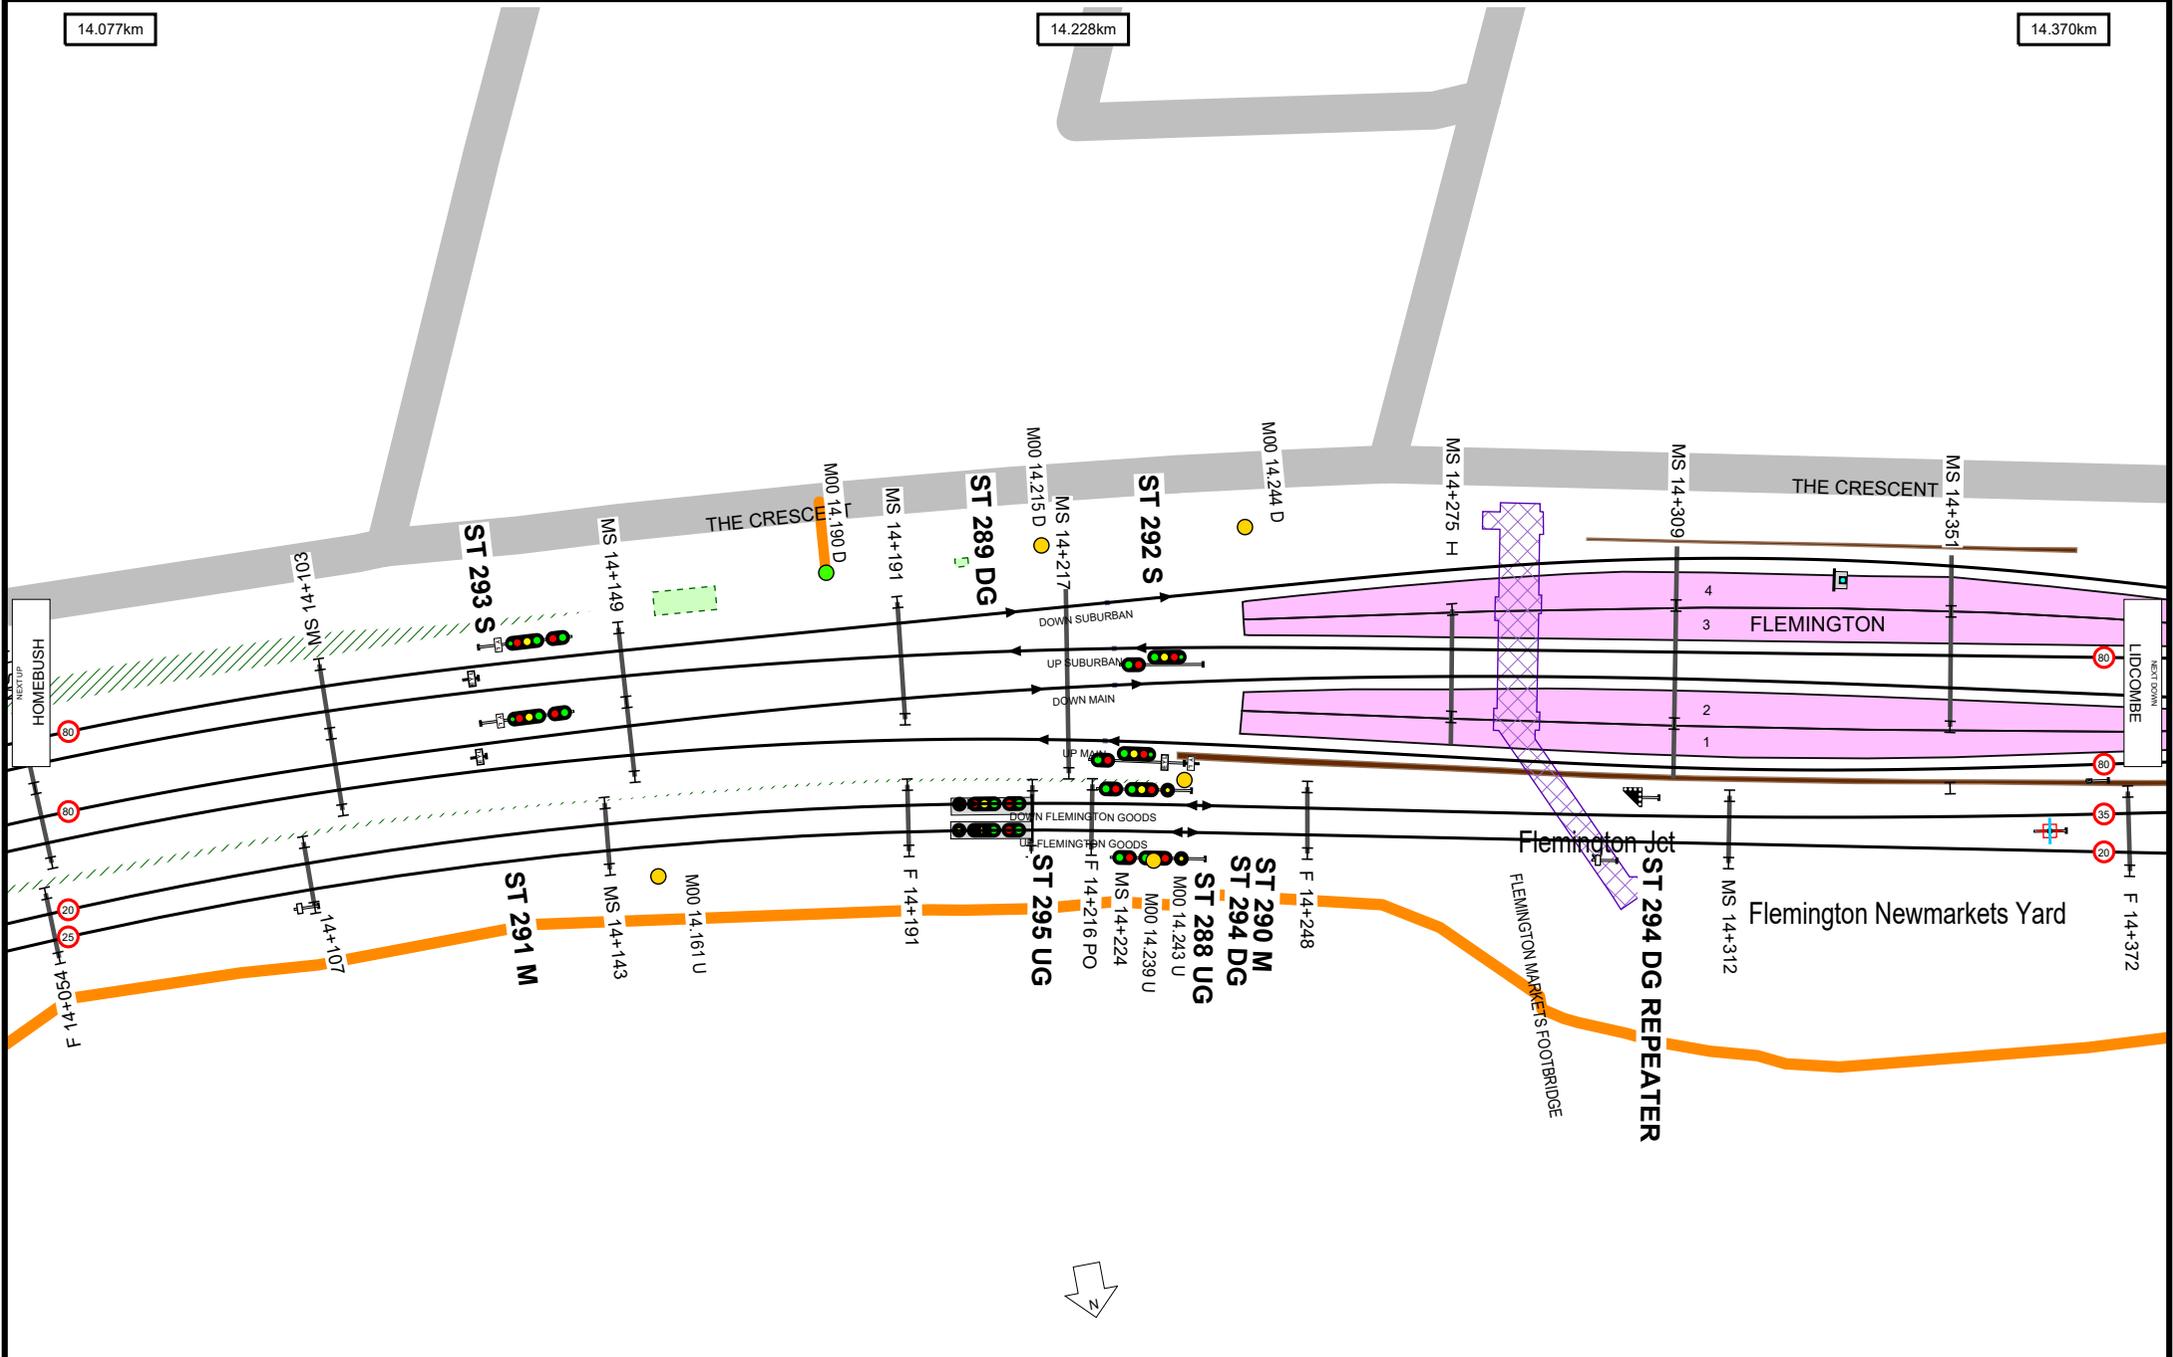

Worksite Protection Planning Diagram
 Contact: rcsp@transport.nsw.gov.au



UNCONTROLLED WHEN PRINTED

Data shown here may not have been field verified.
 Do not use for operational purposes without checking against a controlled document.
 For data issues contact GIS.Support@transport.nsw.gov.au

TITLE: **Main Suburban - Central to Granville - M00**

Page range 14.077-14.370km

A4

09/03/2026

SCALE:



34



14.370km

14.520km

14.670km




15.268km

15.417km

15.568km

Flemington Car Sdg Yard

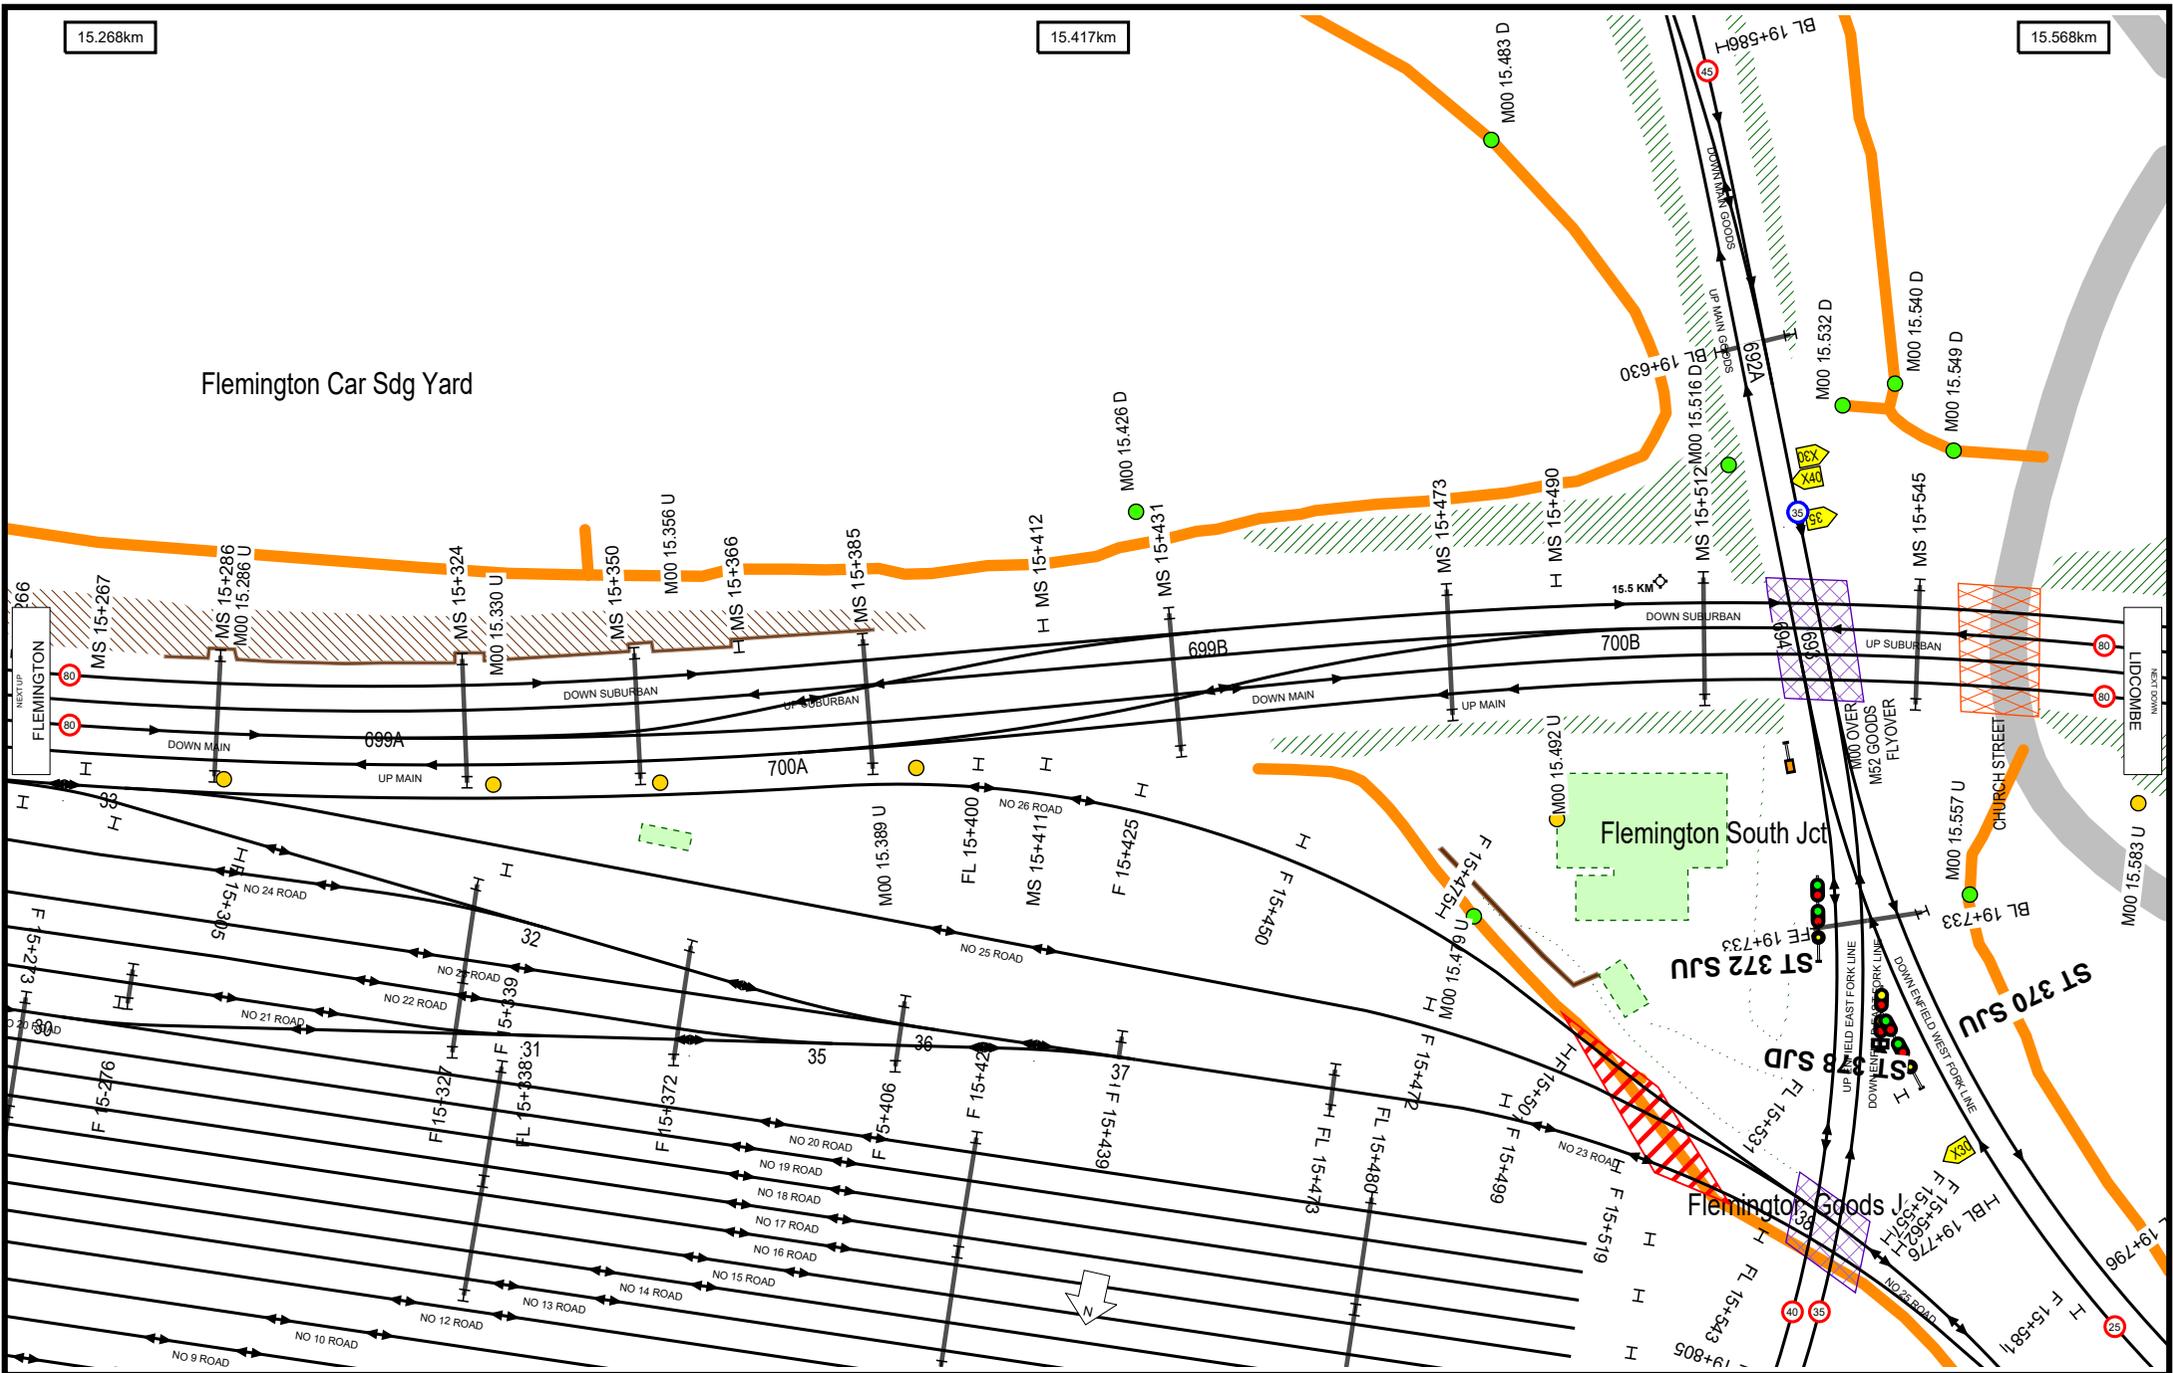

Worksite Protection Planning Diagram
Contact: rscp@transport.nsw.gov.au



UNCONTROLLED WHEN PRINTED

Data shown here may not have been field verified.
Do not use for operational purposes without checking against a controlled document.
For data issues contact GIS.Support@transport.nsw.gov.au

TITLE: **Main Suburban - Central to Granville - M00**

Page range 15.268-15.568km



A4


09/03/2026

38

15.568km

15.720km

15.870km

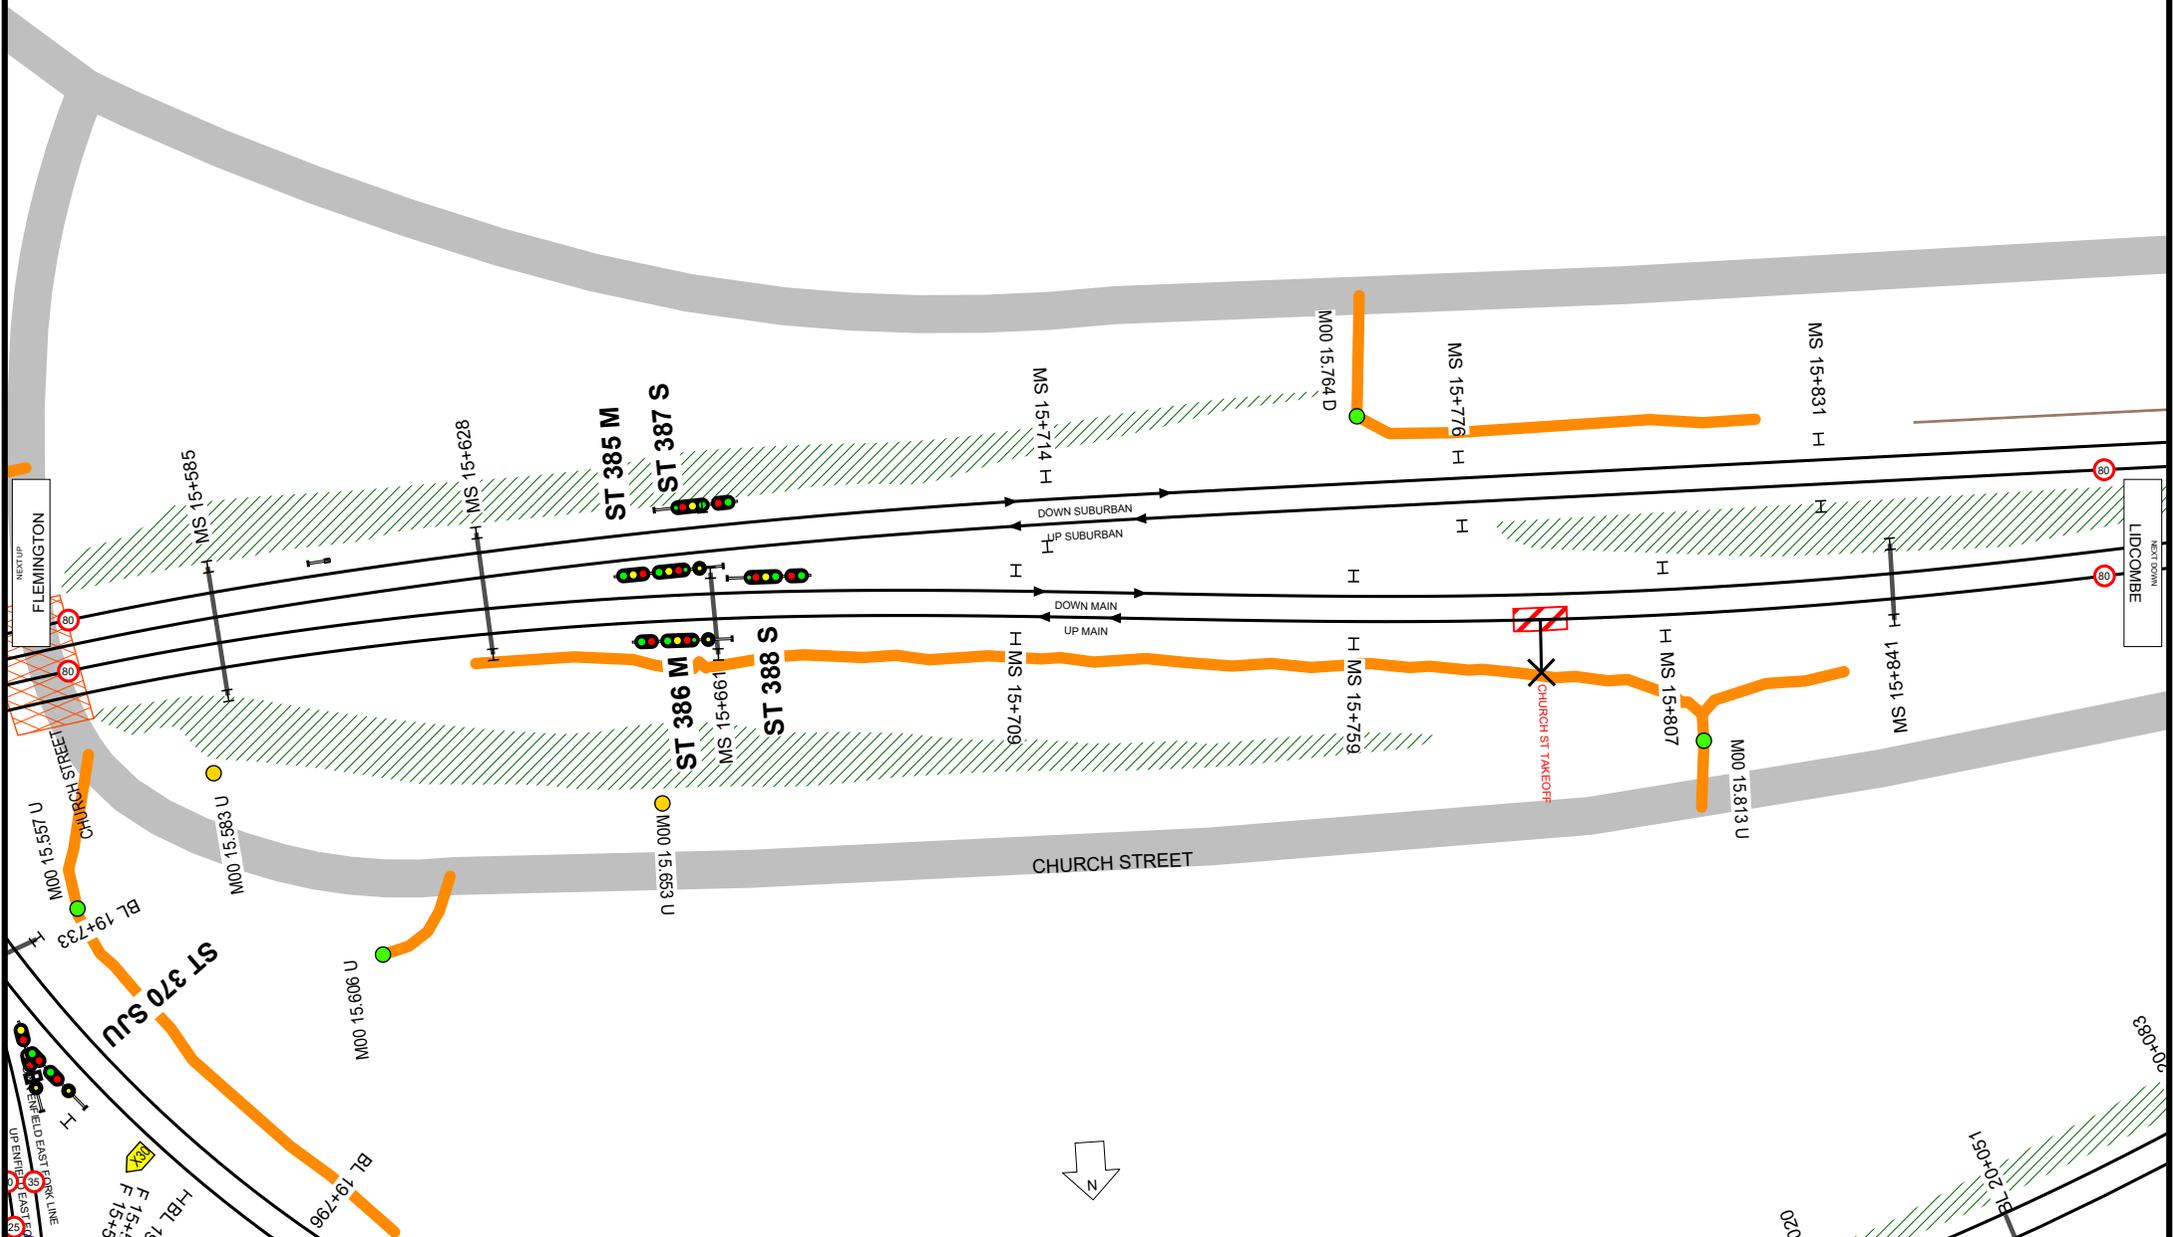

Worksite Protection Planning Diagram
 Contact: rcsp@transport.nsw.gov.au



UNCONTROLLED WHEN PRINTED

Data shown here may not have been field verified.
 Do not use for operational purposes without checking against a controlled document.
 For data issues contact GIS.Support@transport.nsw.gov.au

TITLE: **Main Suburban - Central to Granville - M00**

Page range 15.568-15.870km


A4



09/03/2026


SCALE:



39

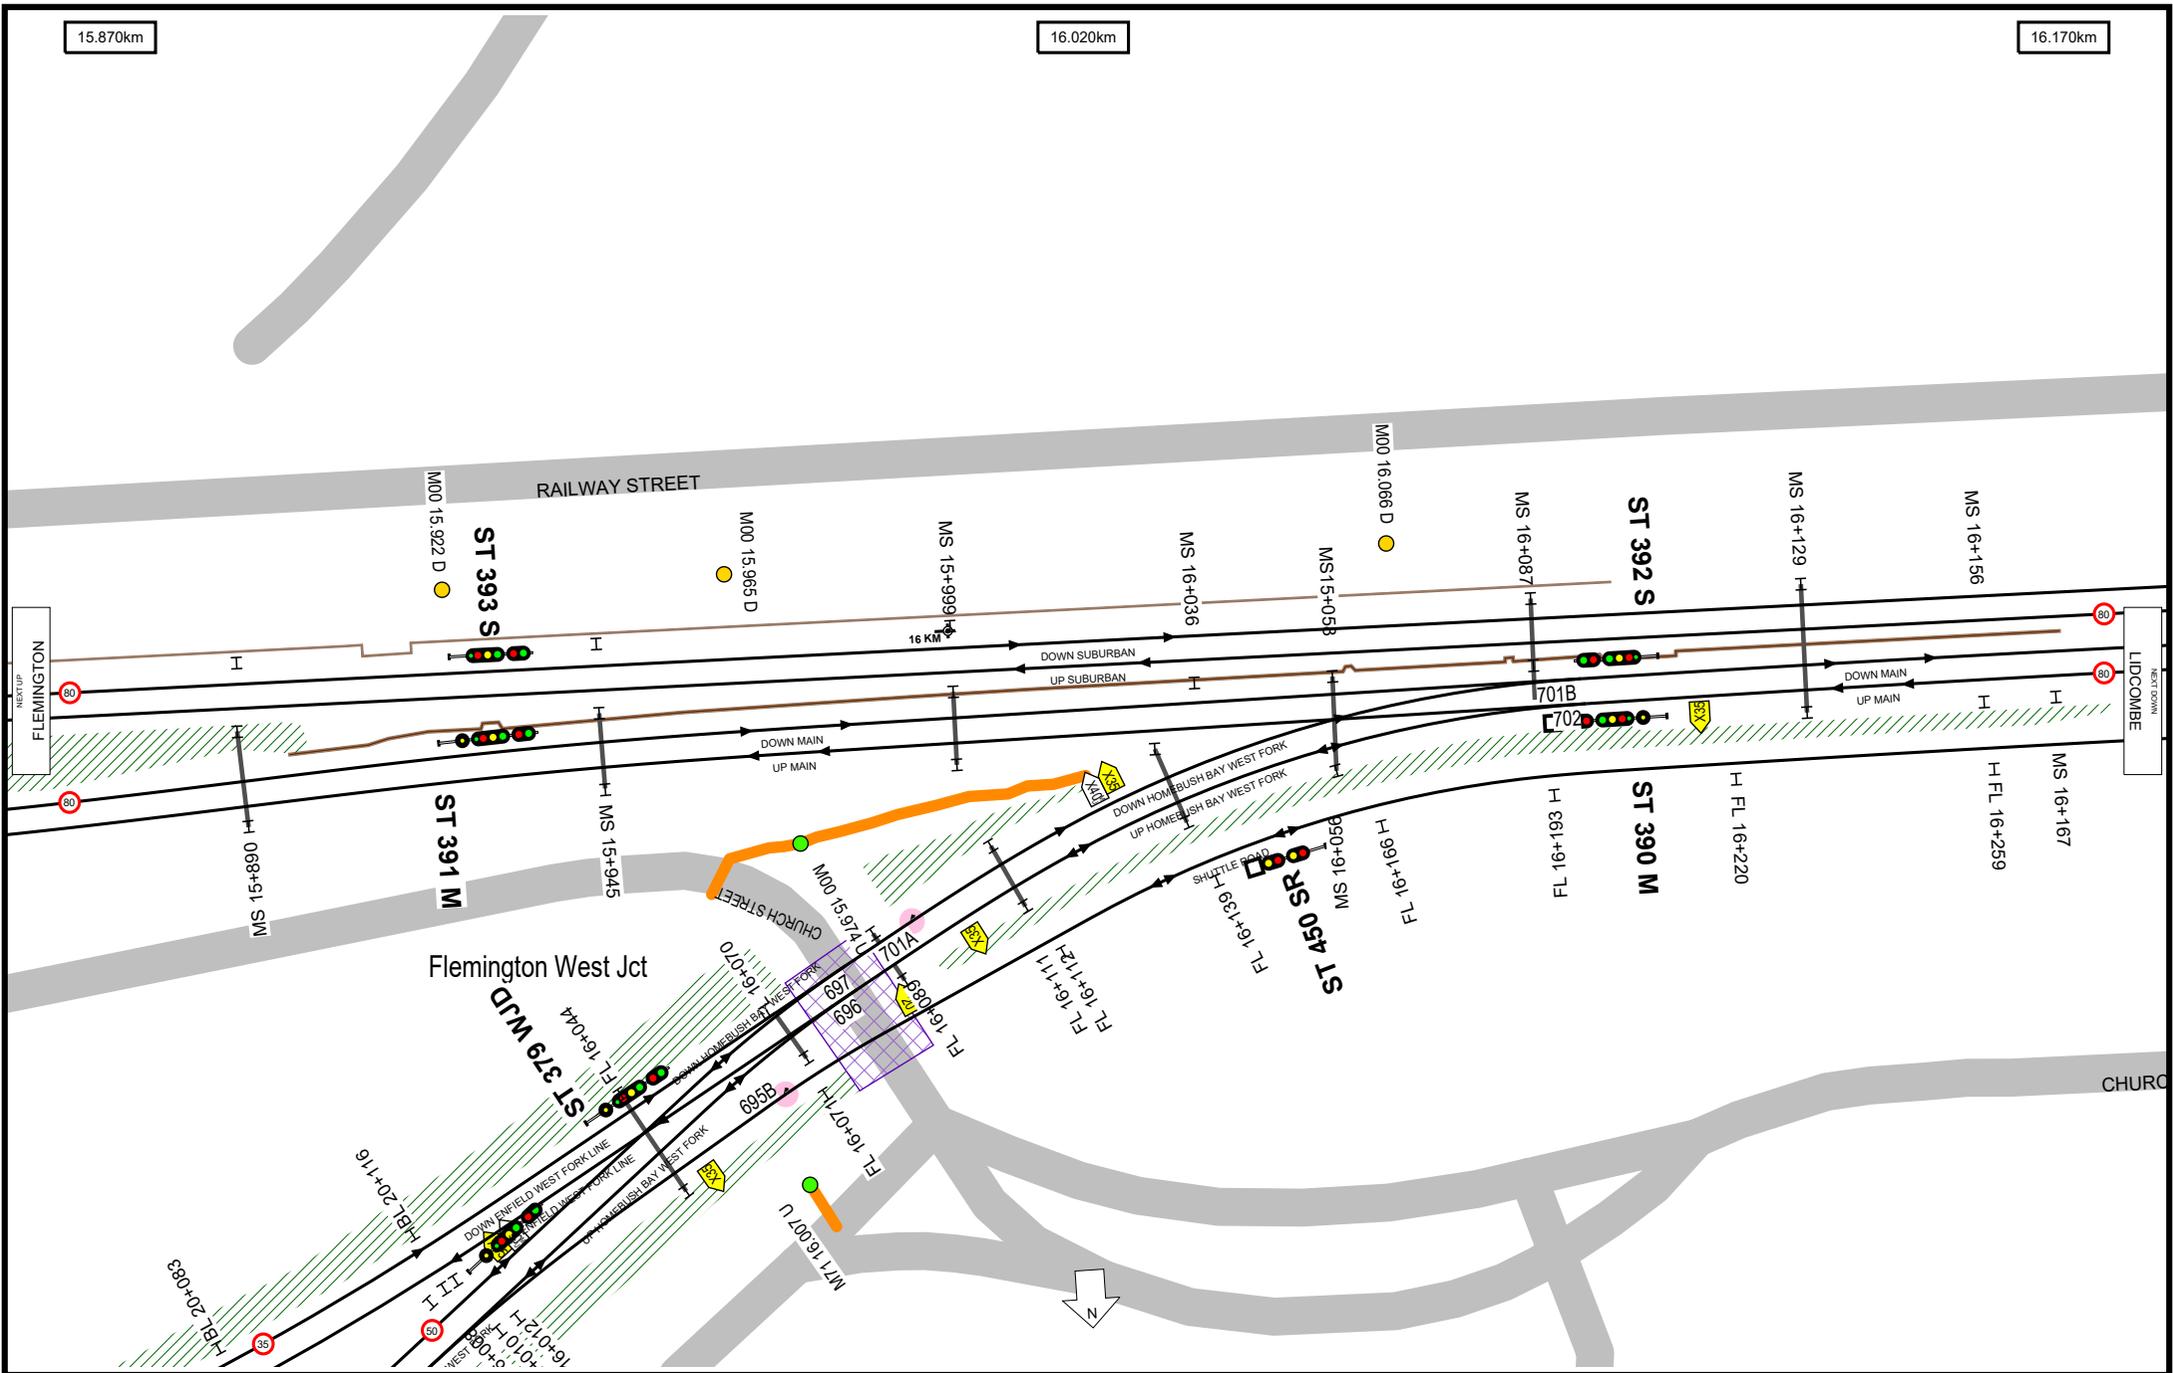

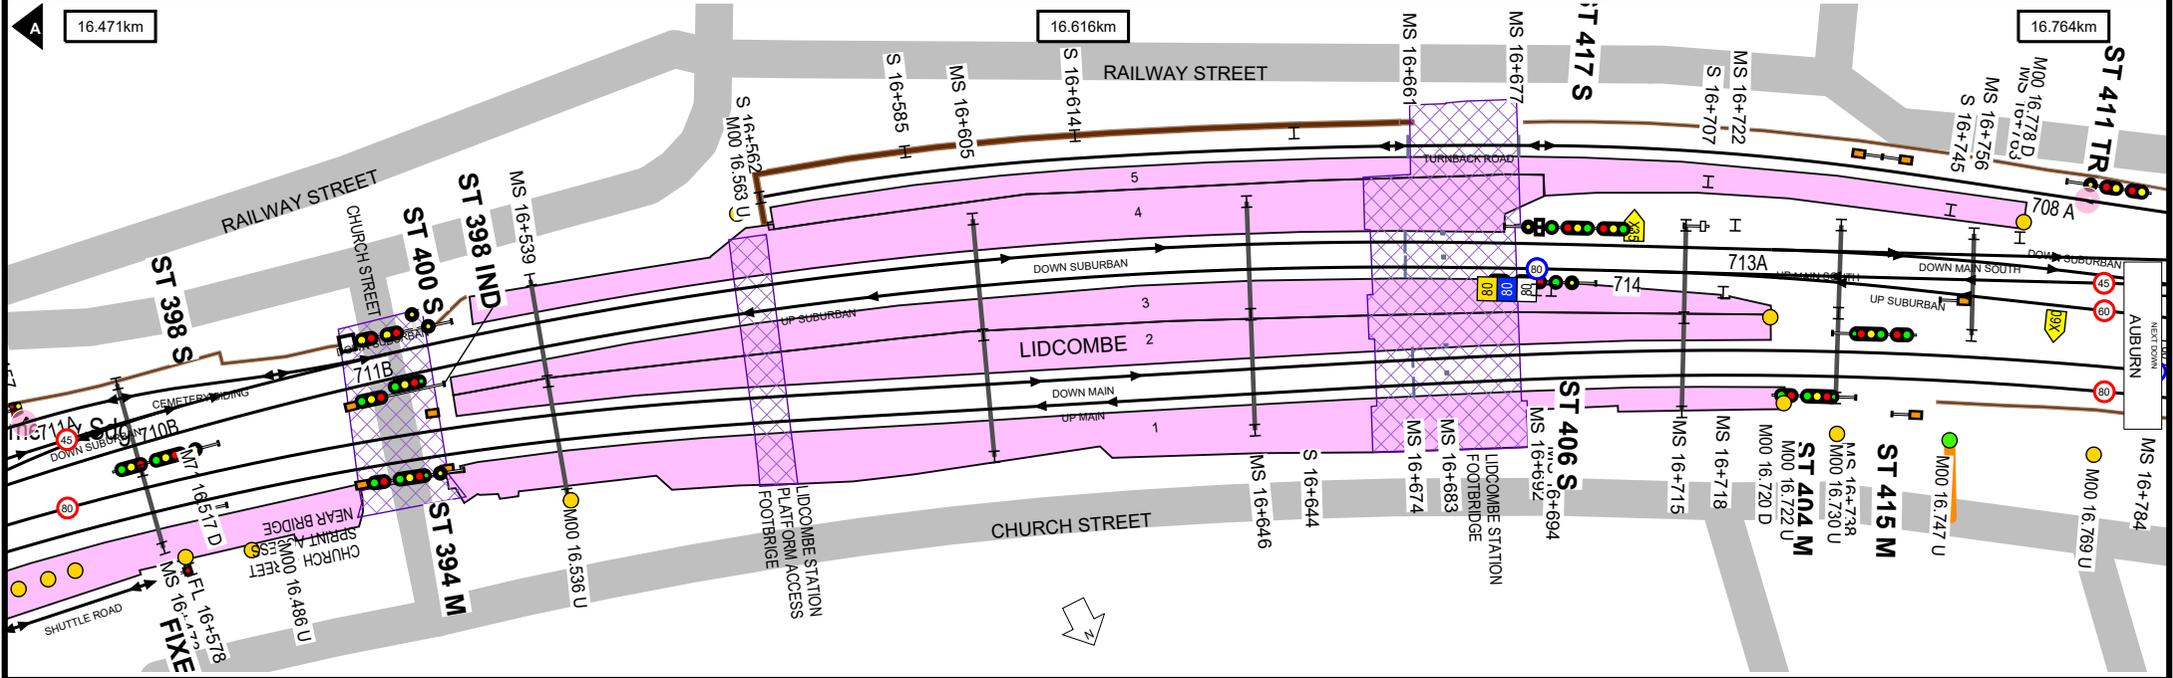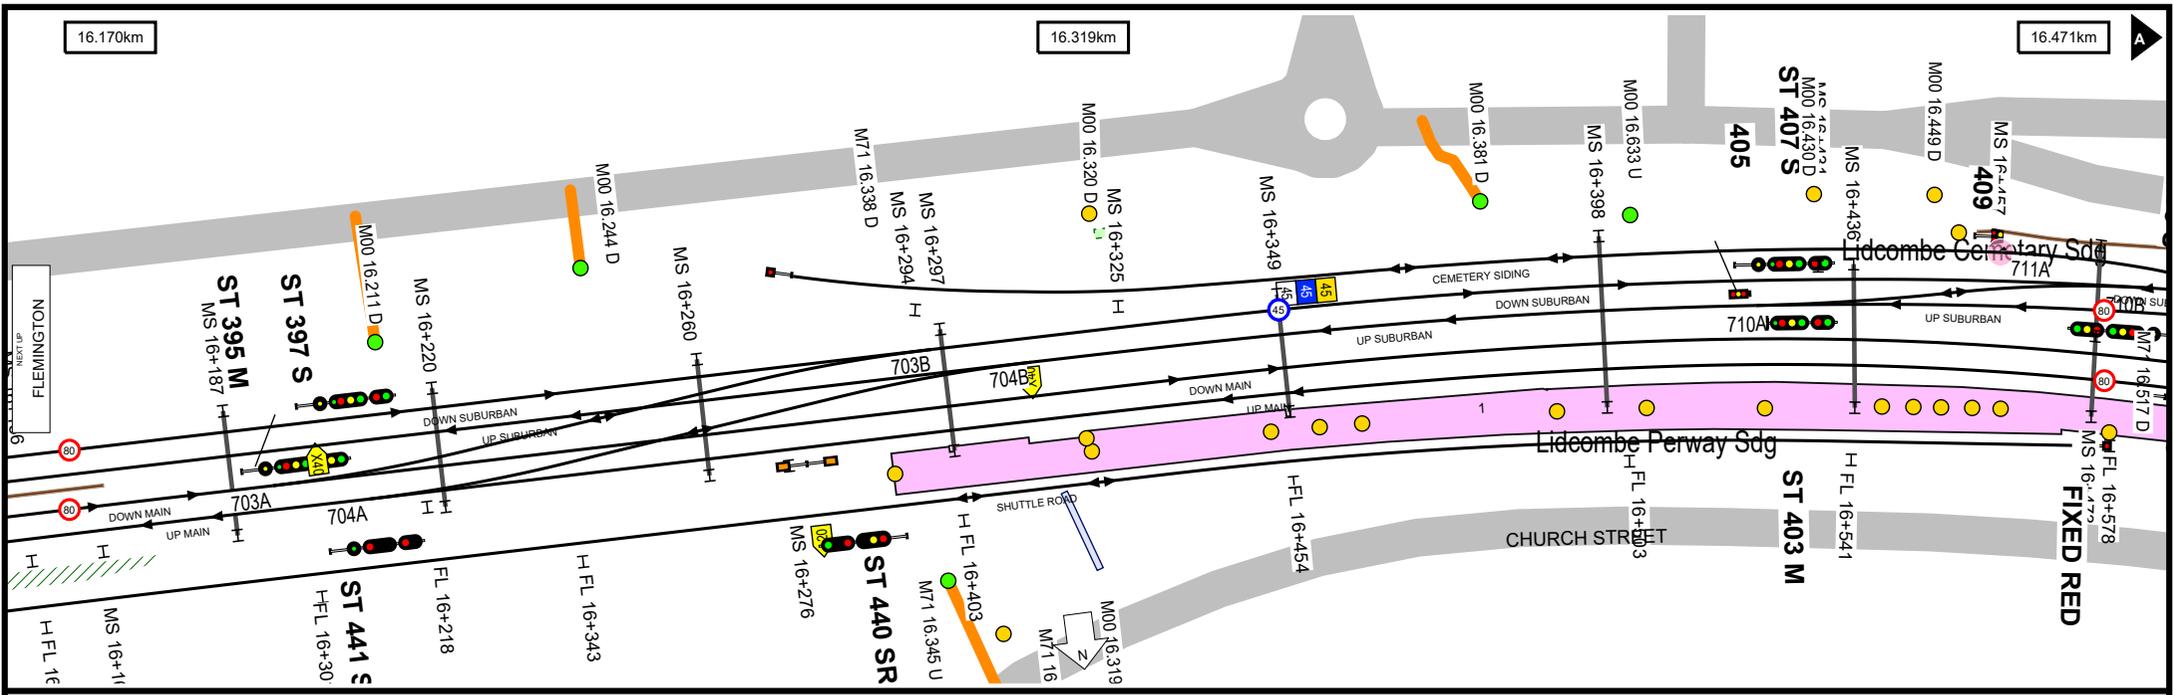

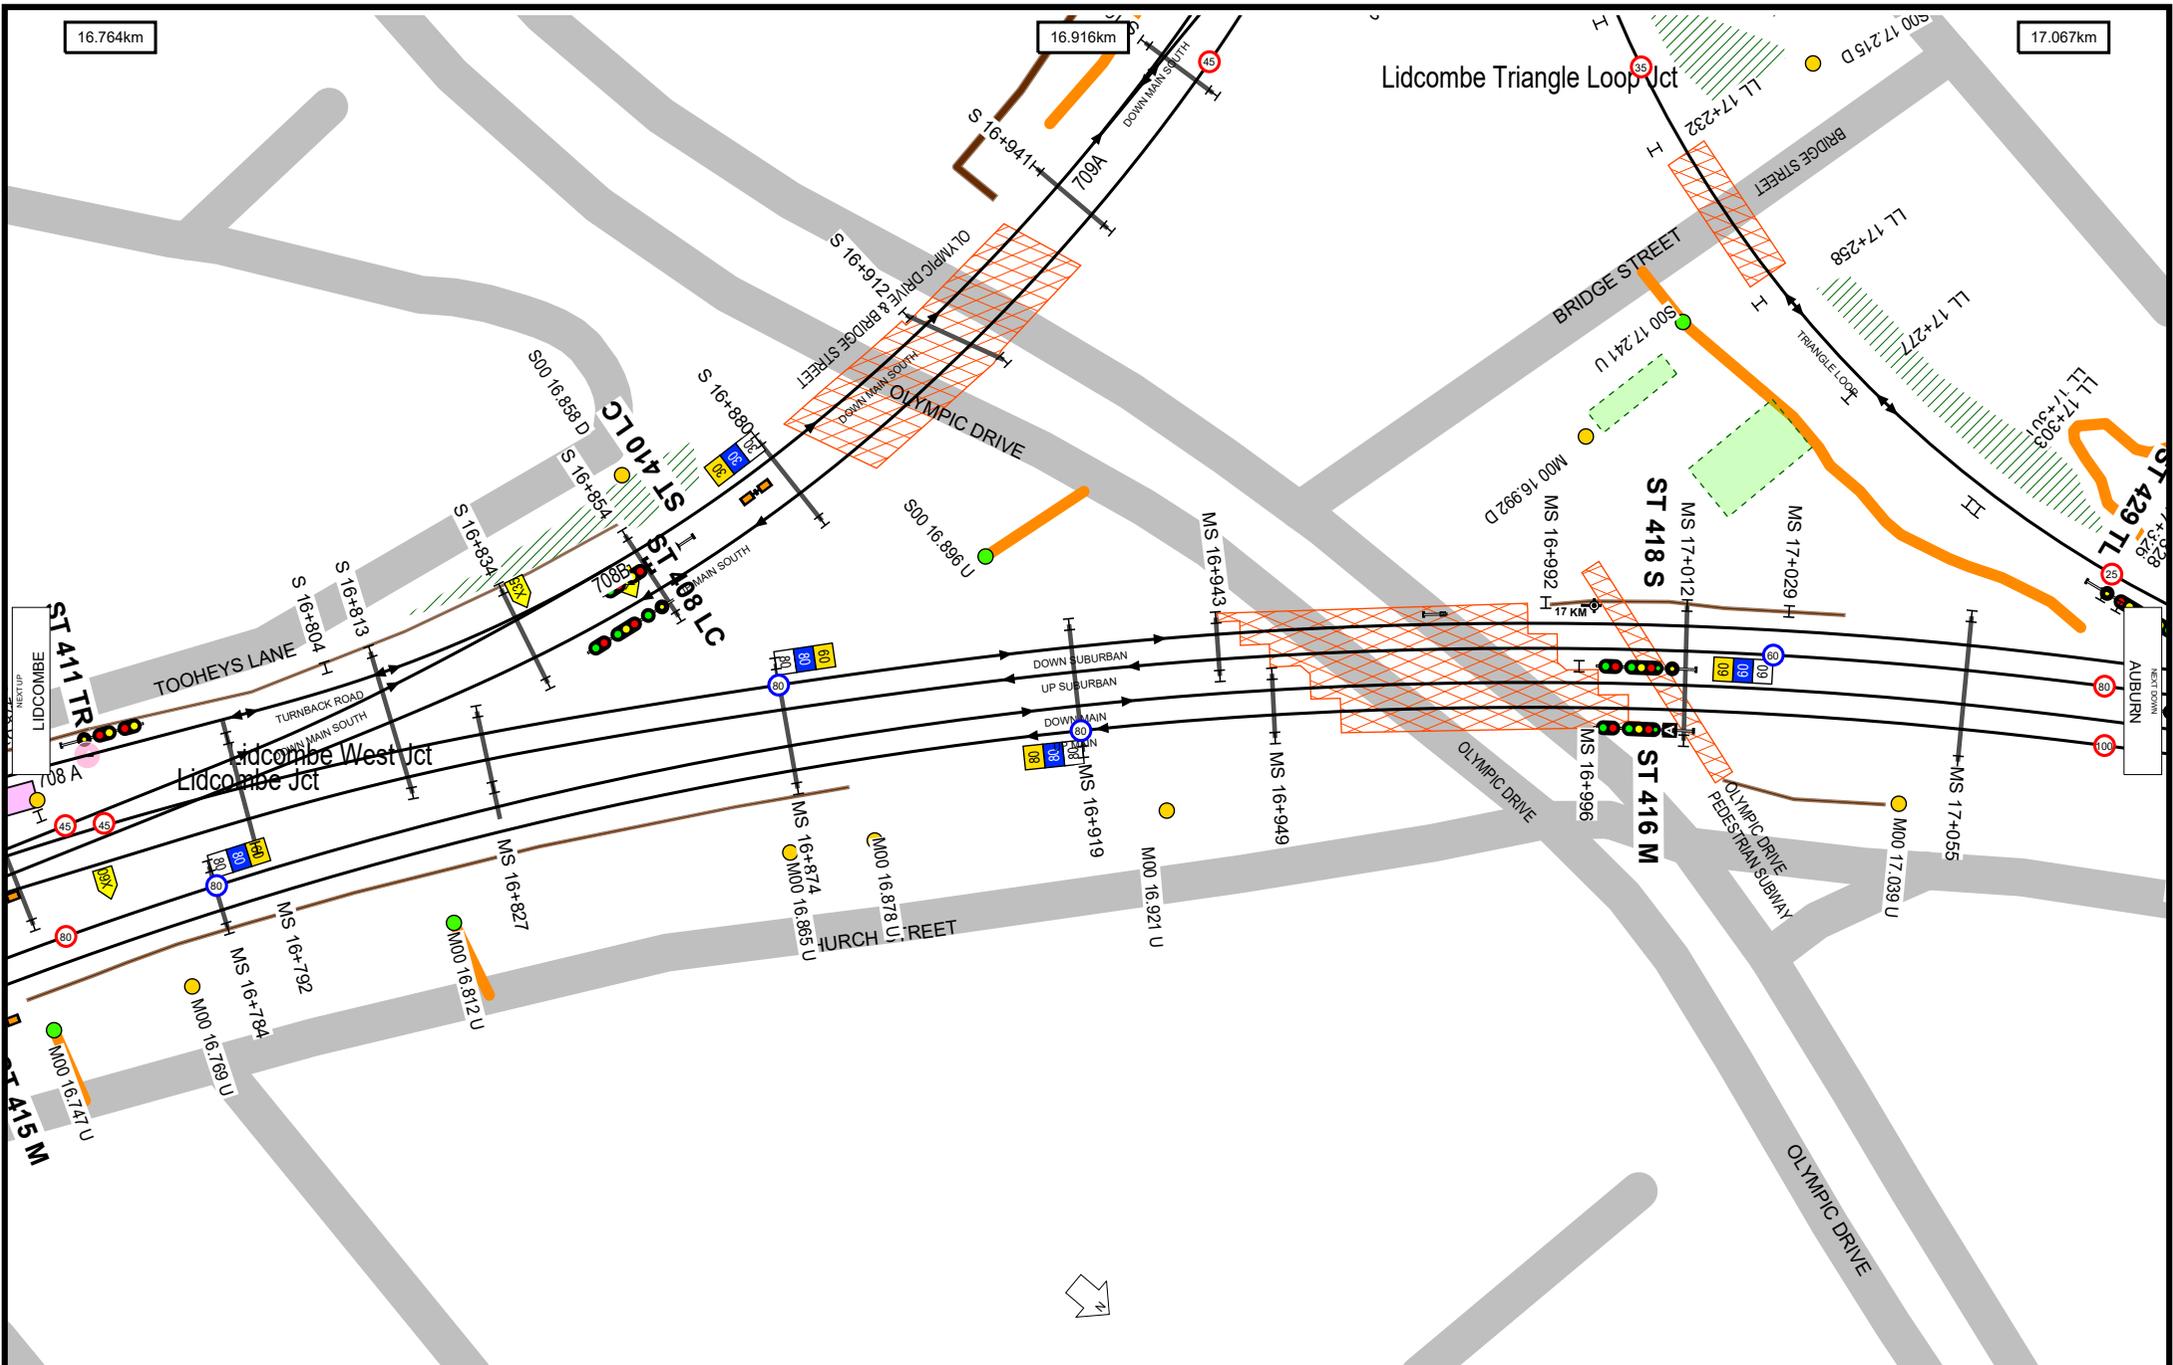

16.764km

16.916km



17.067km



UNCONTROLLED WHEN PRINTED



Data shown here may not have been field verified.
 Do not use for operational purposes without checking against a controlled document.
 For data issues contact GIS.Support@transport.nsw.gov.au


SCALE:




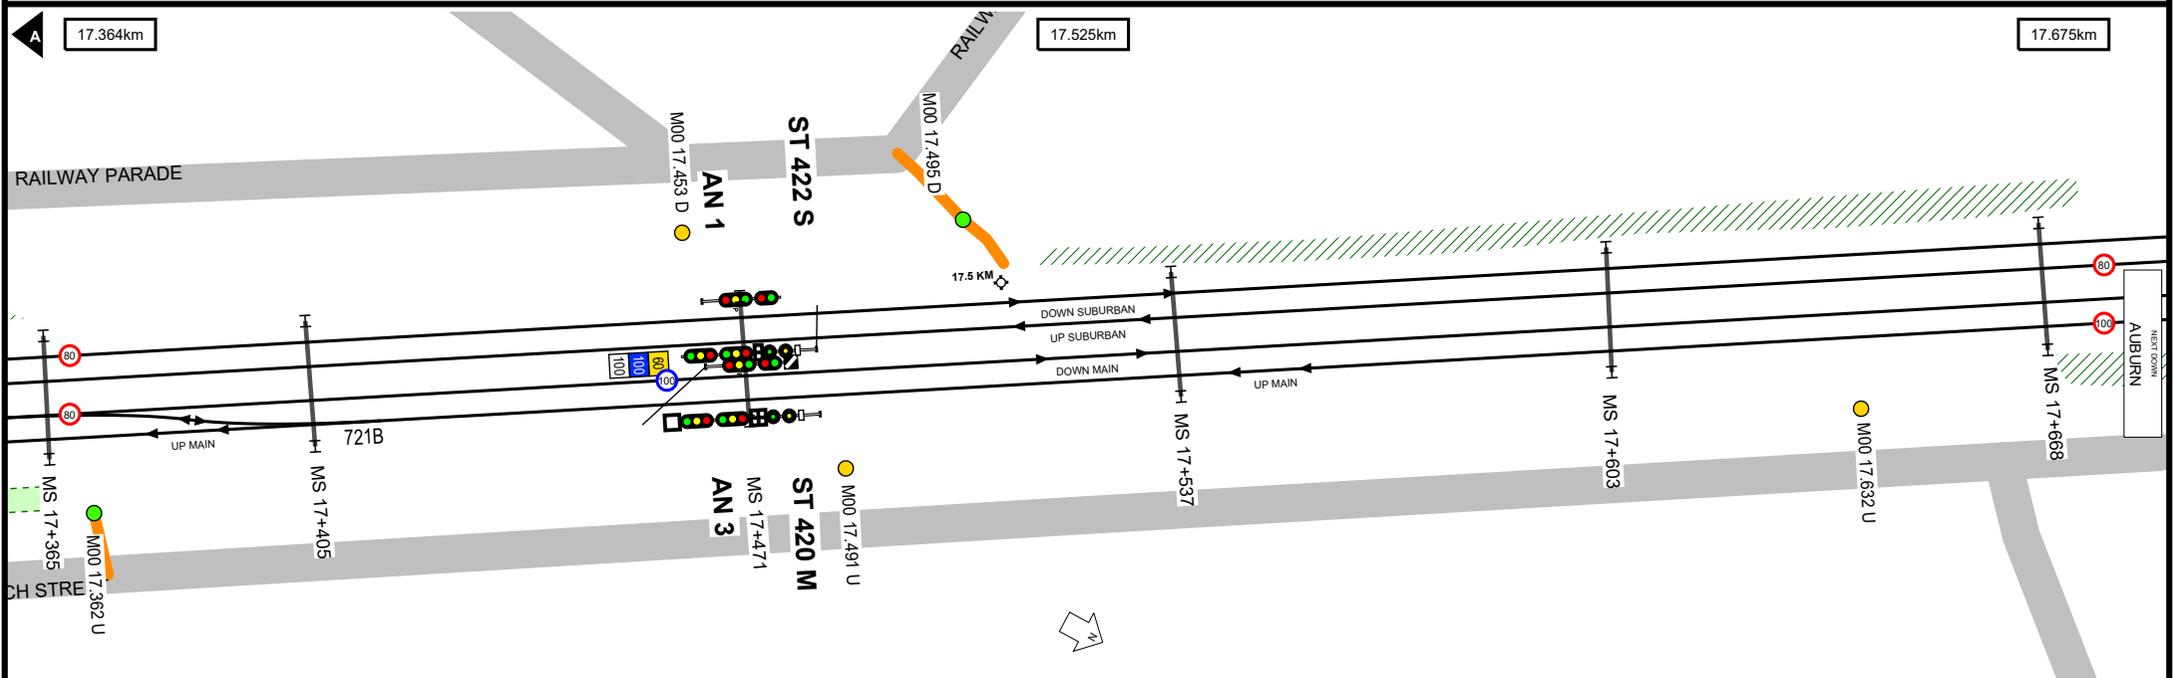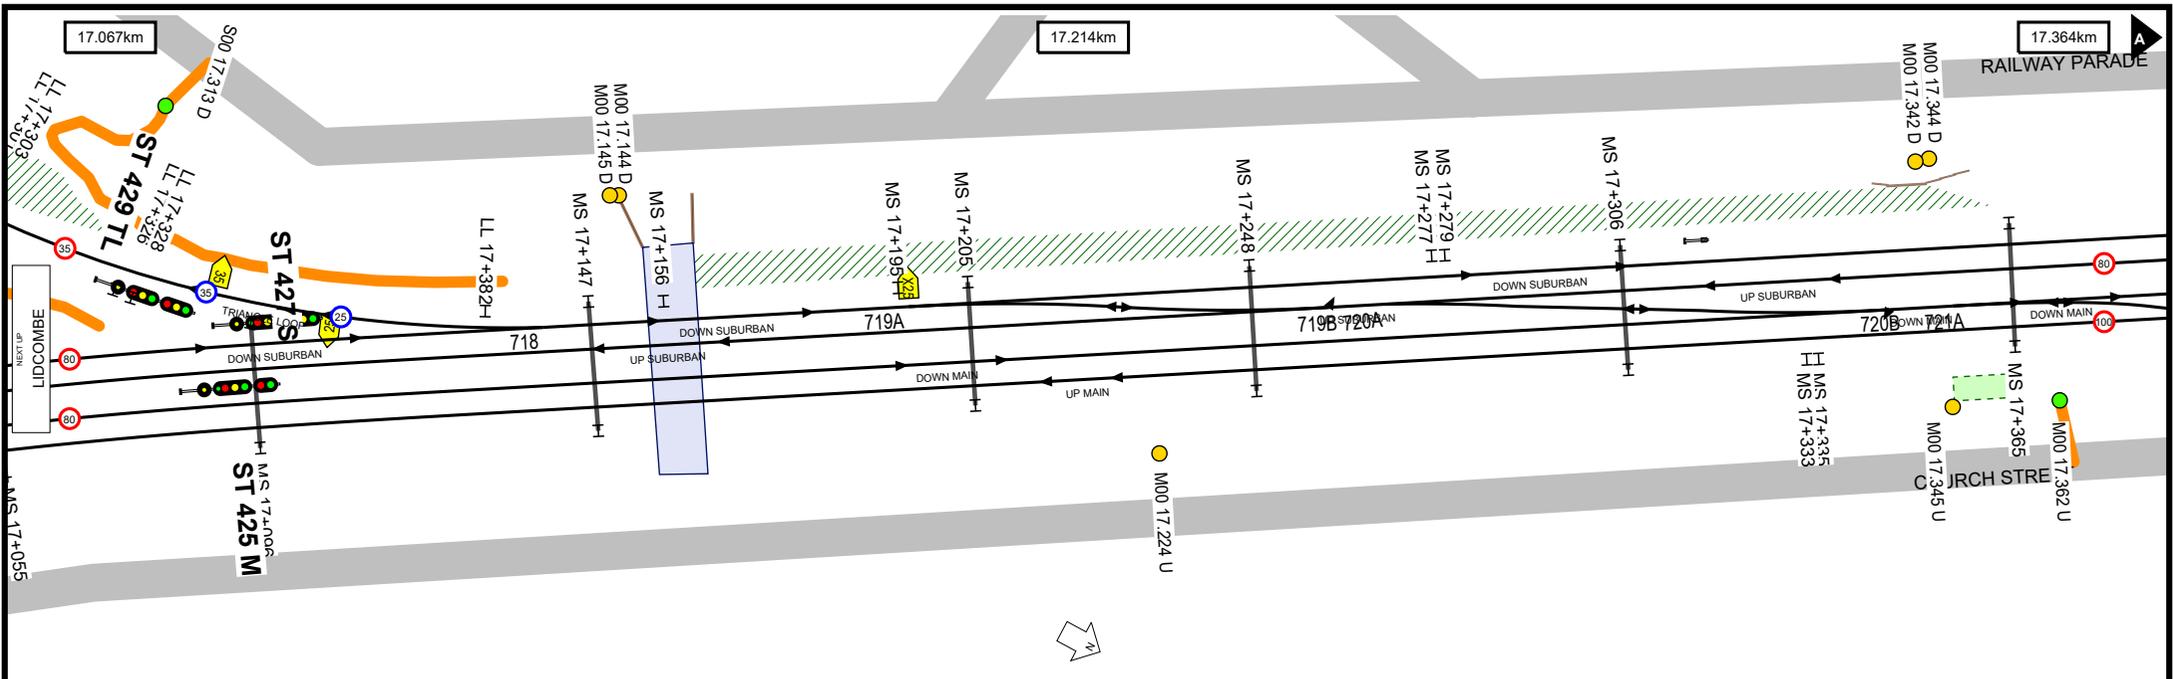


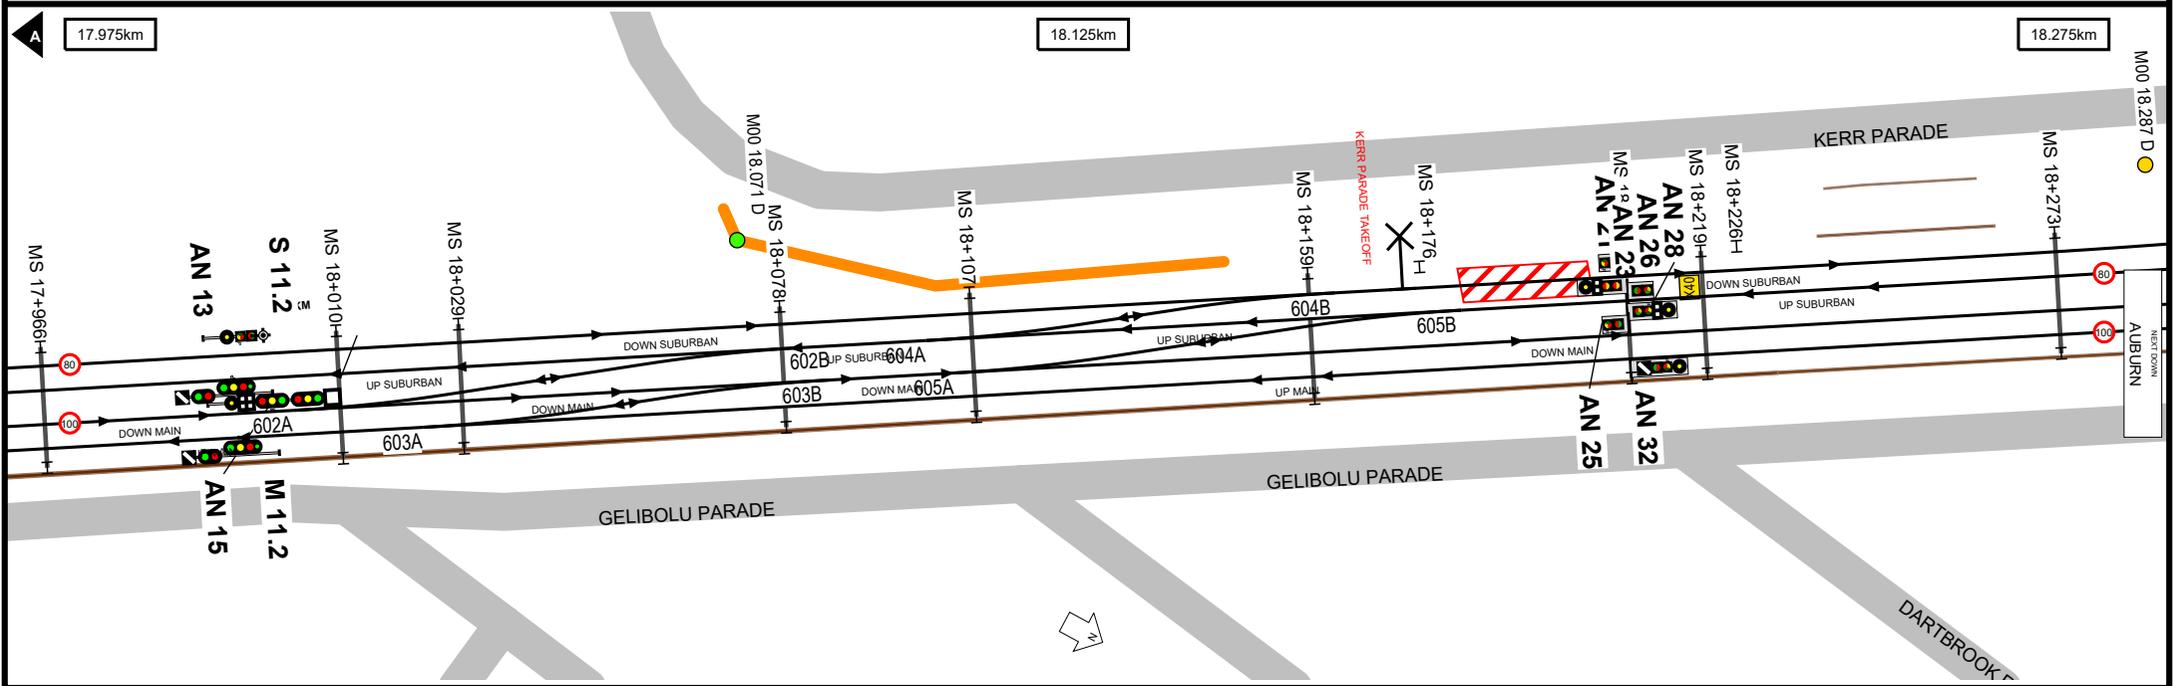
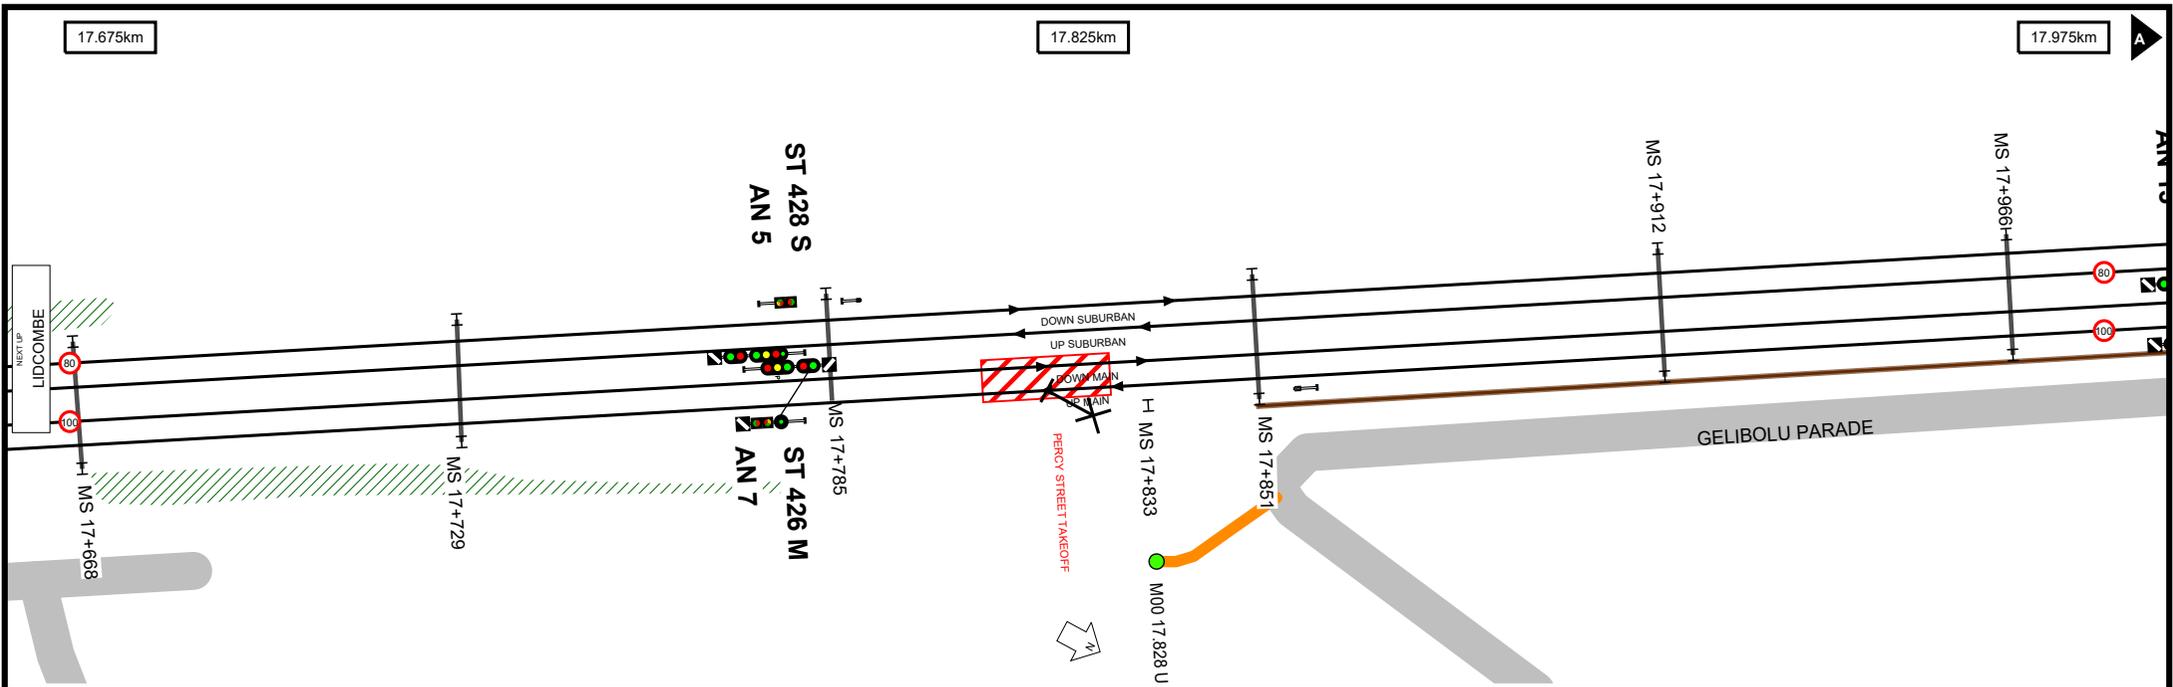


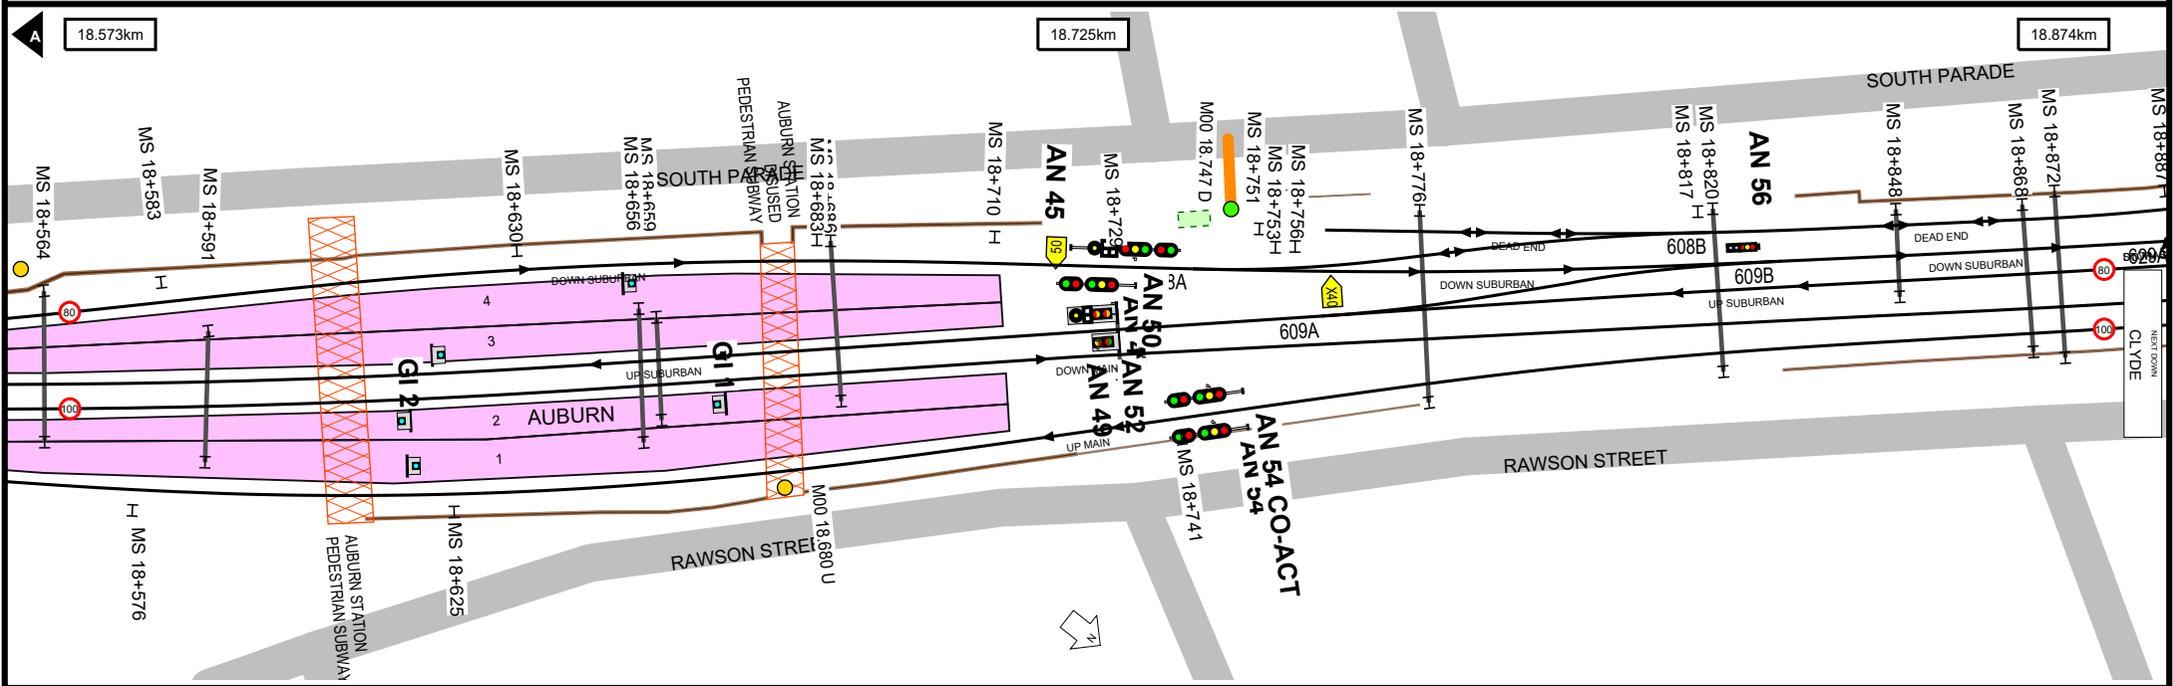
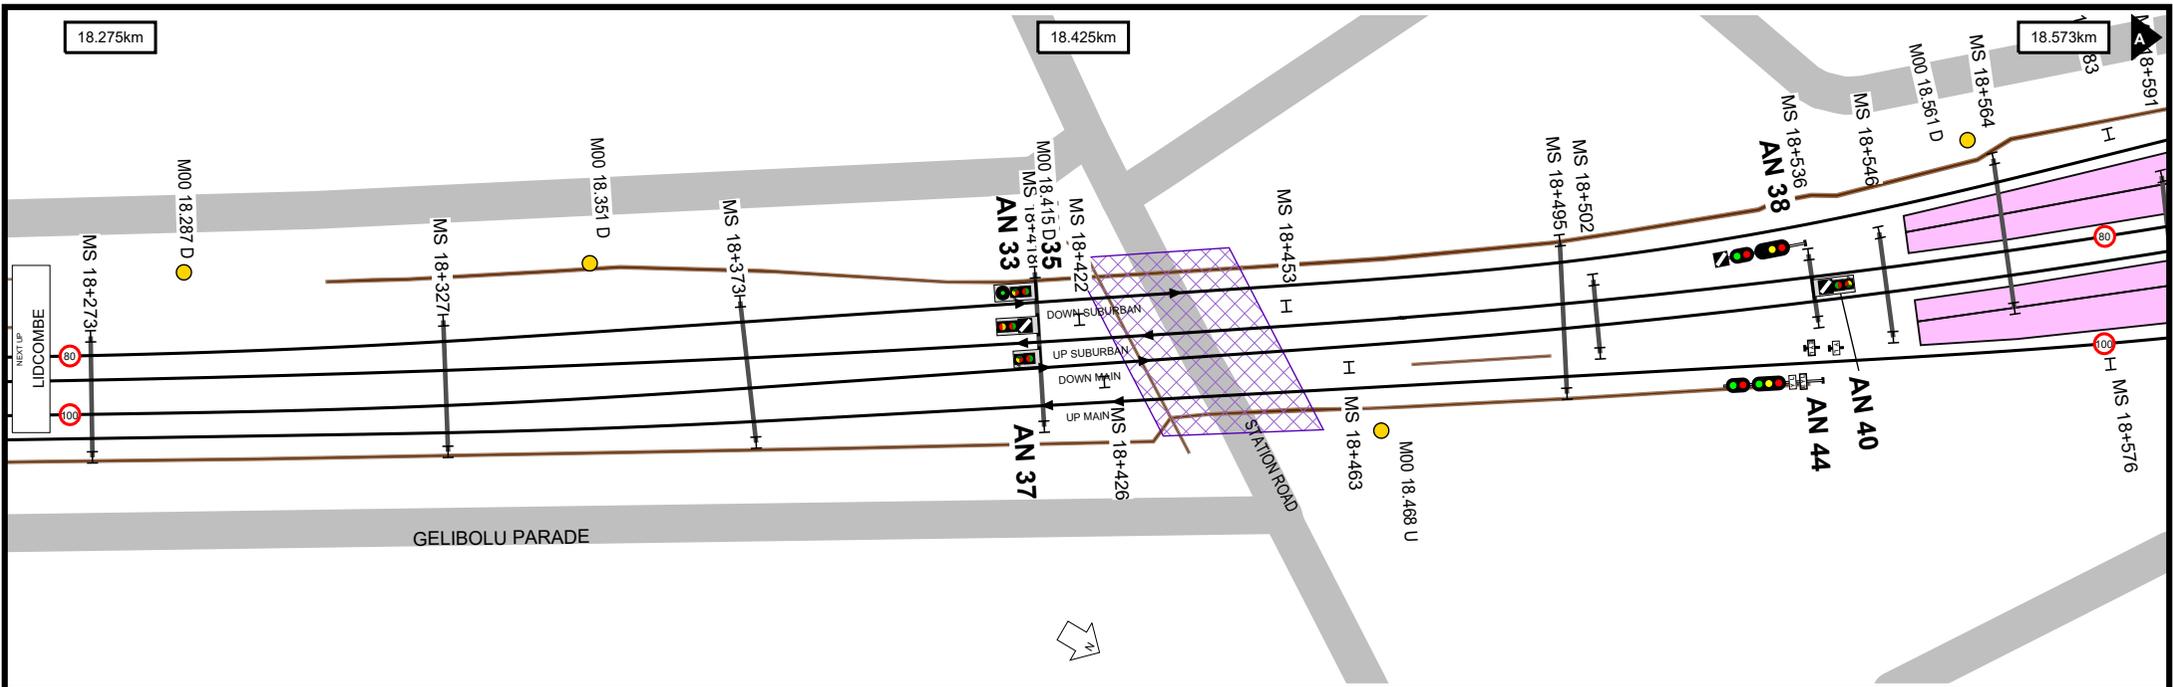


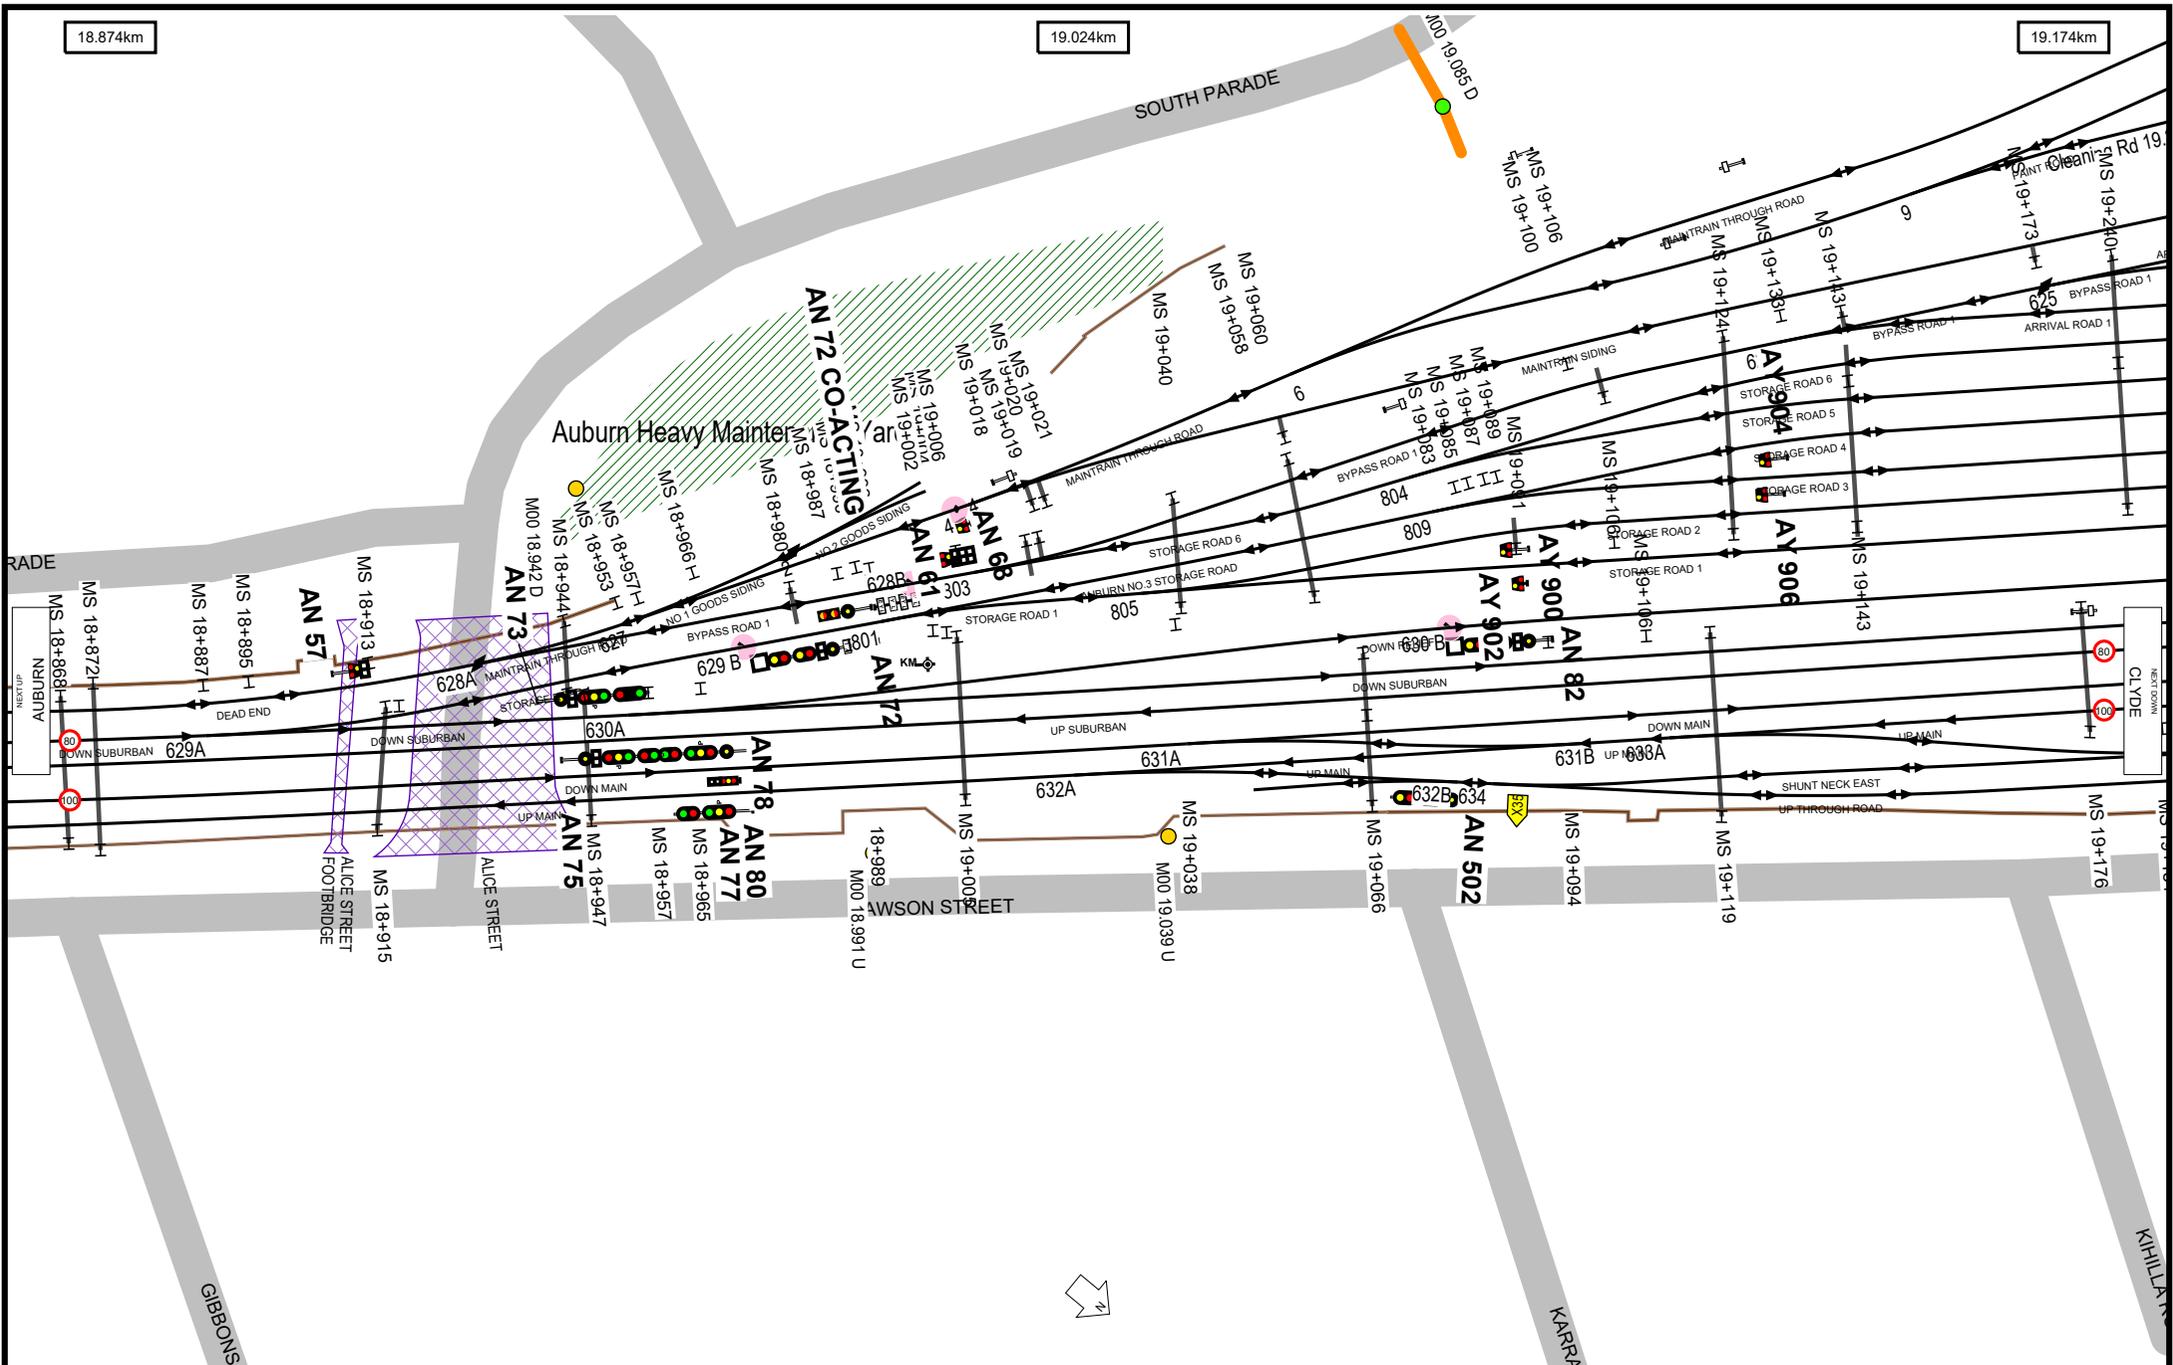

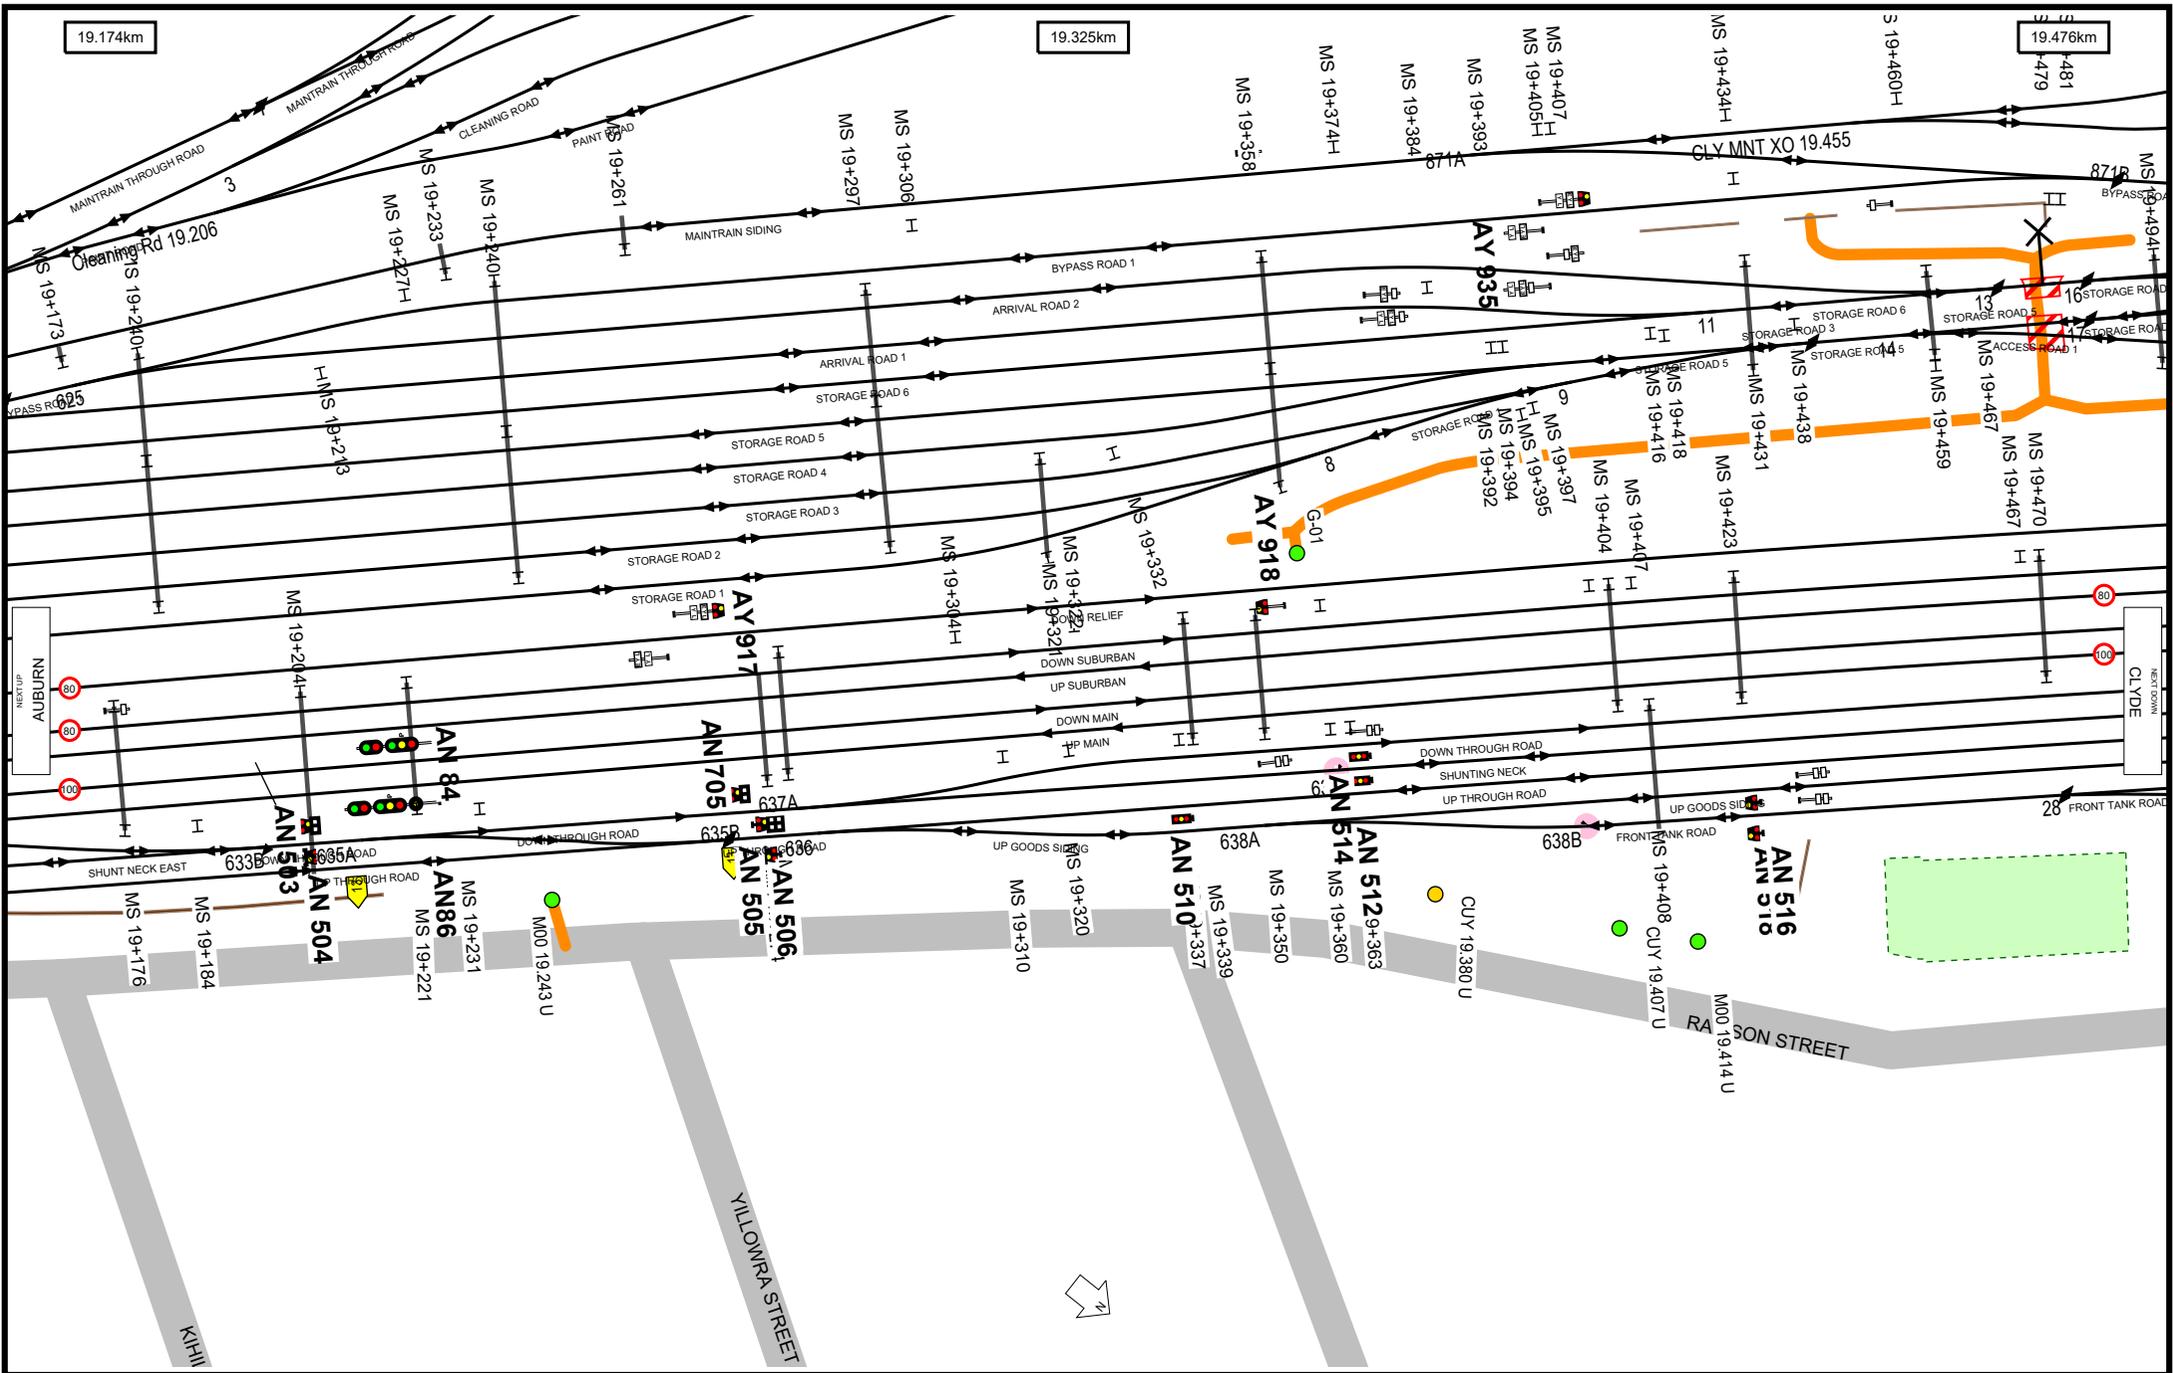

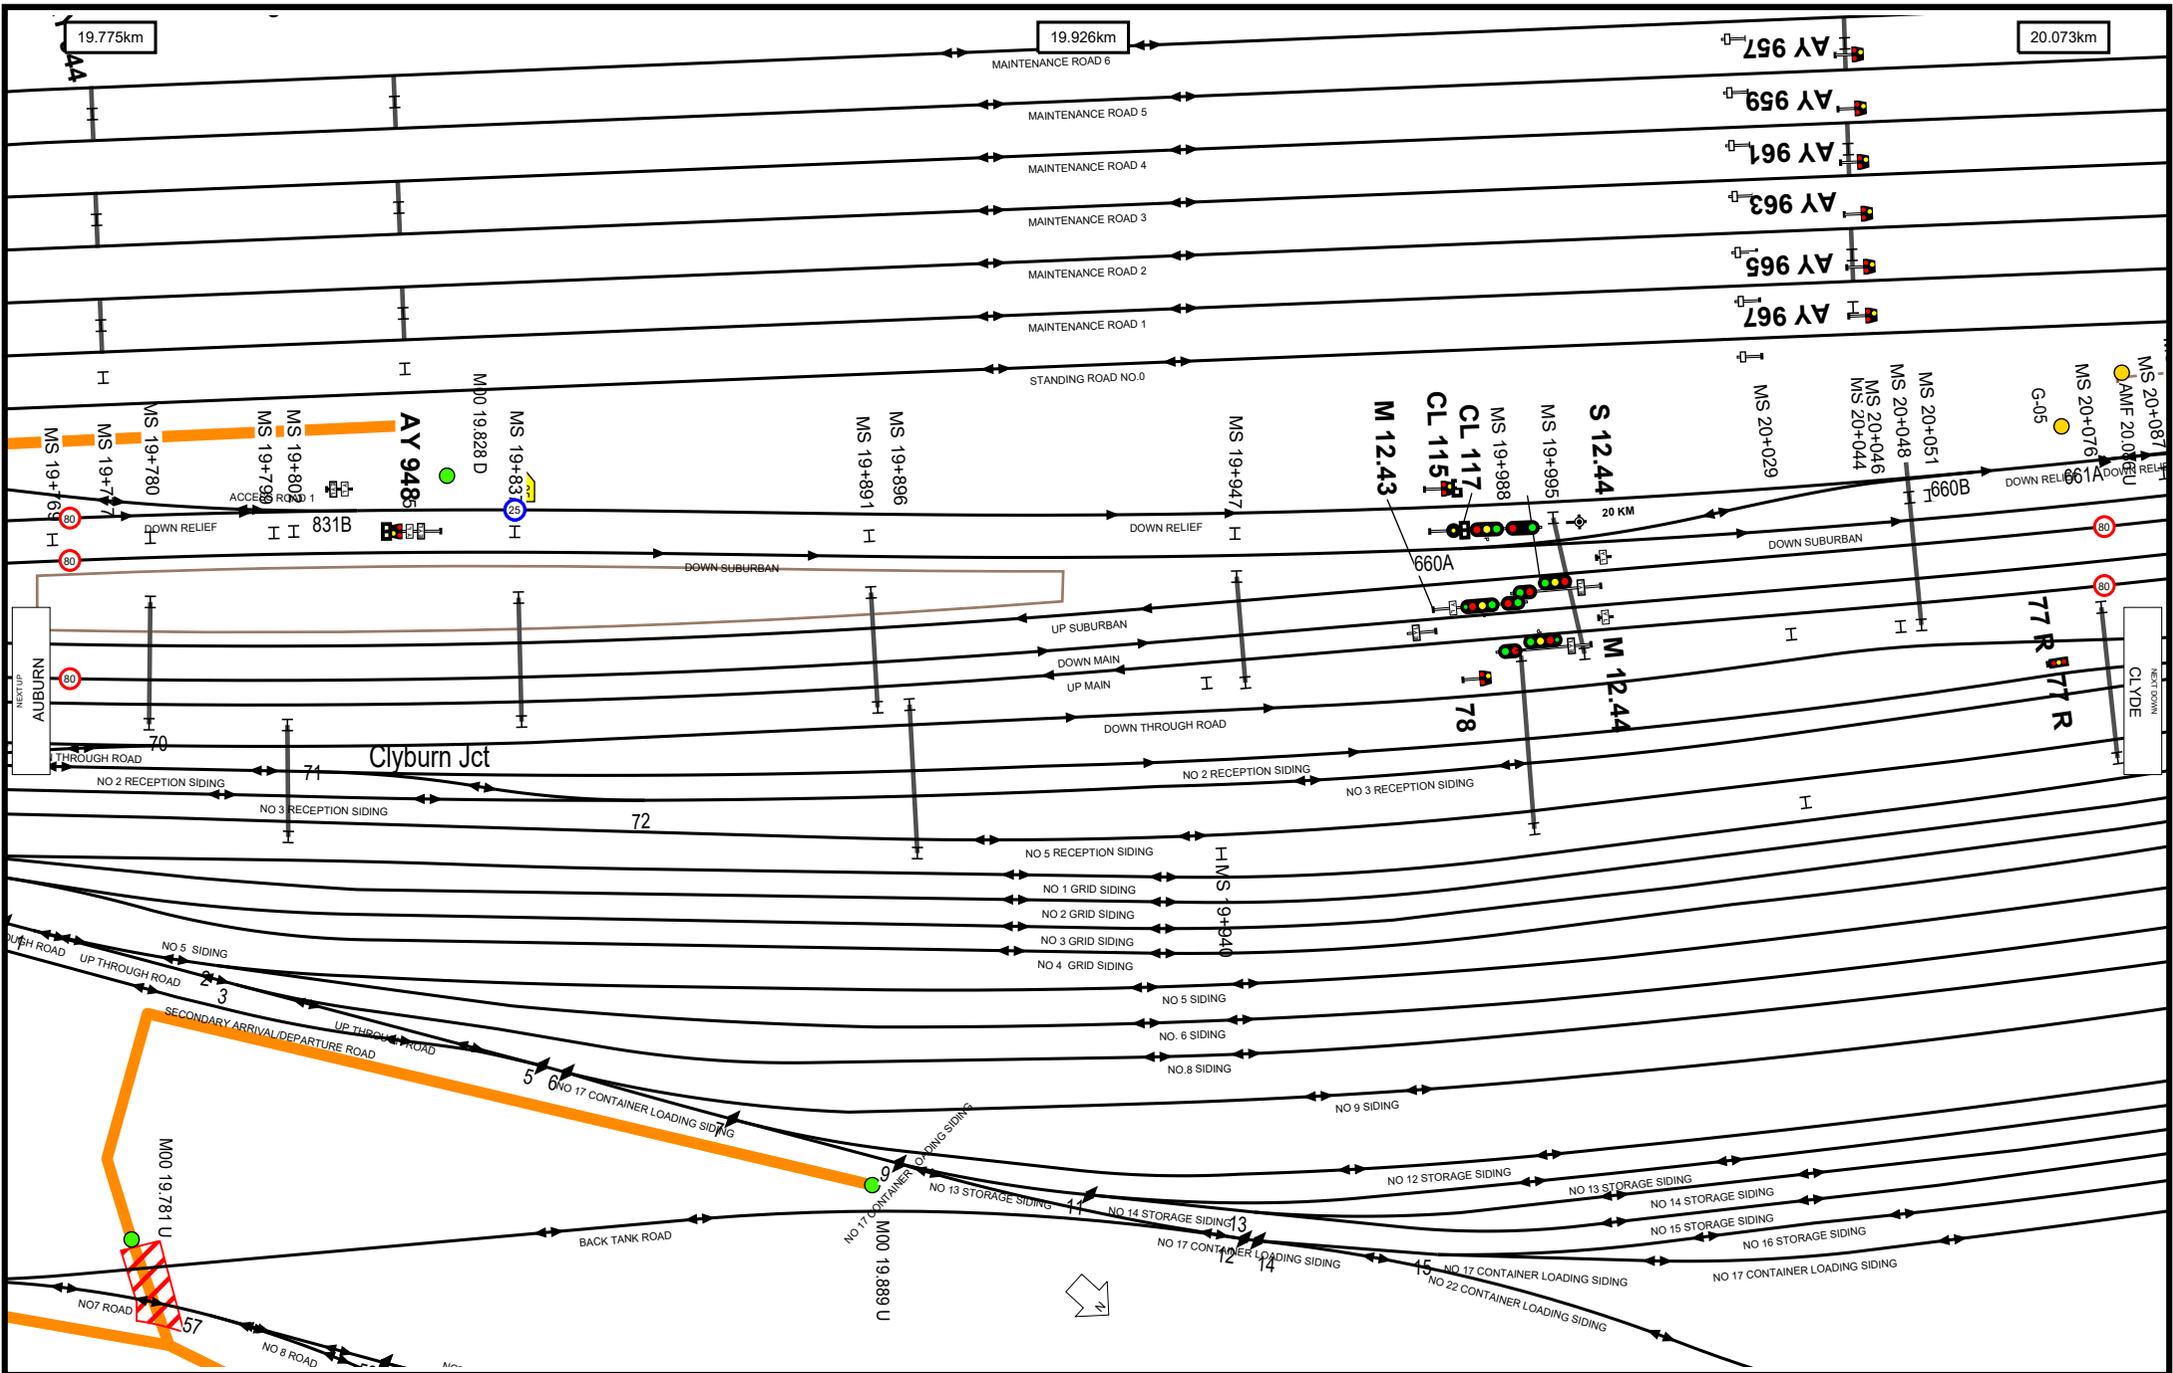

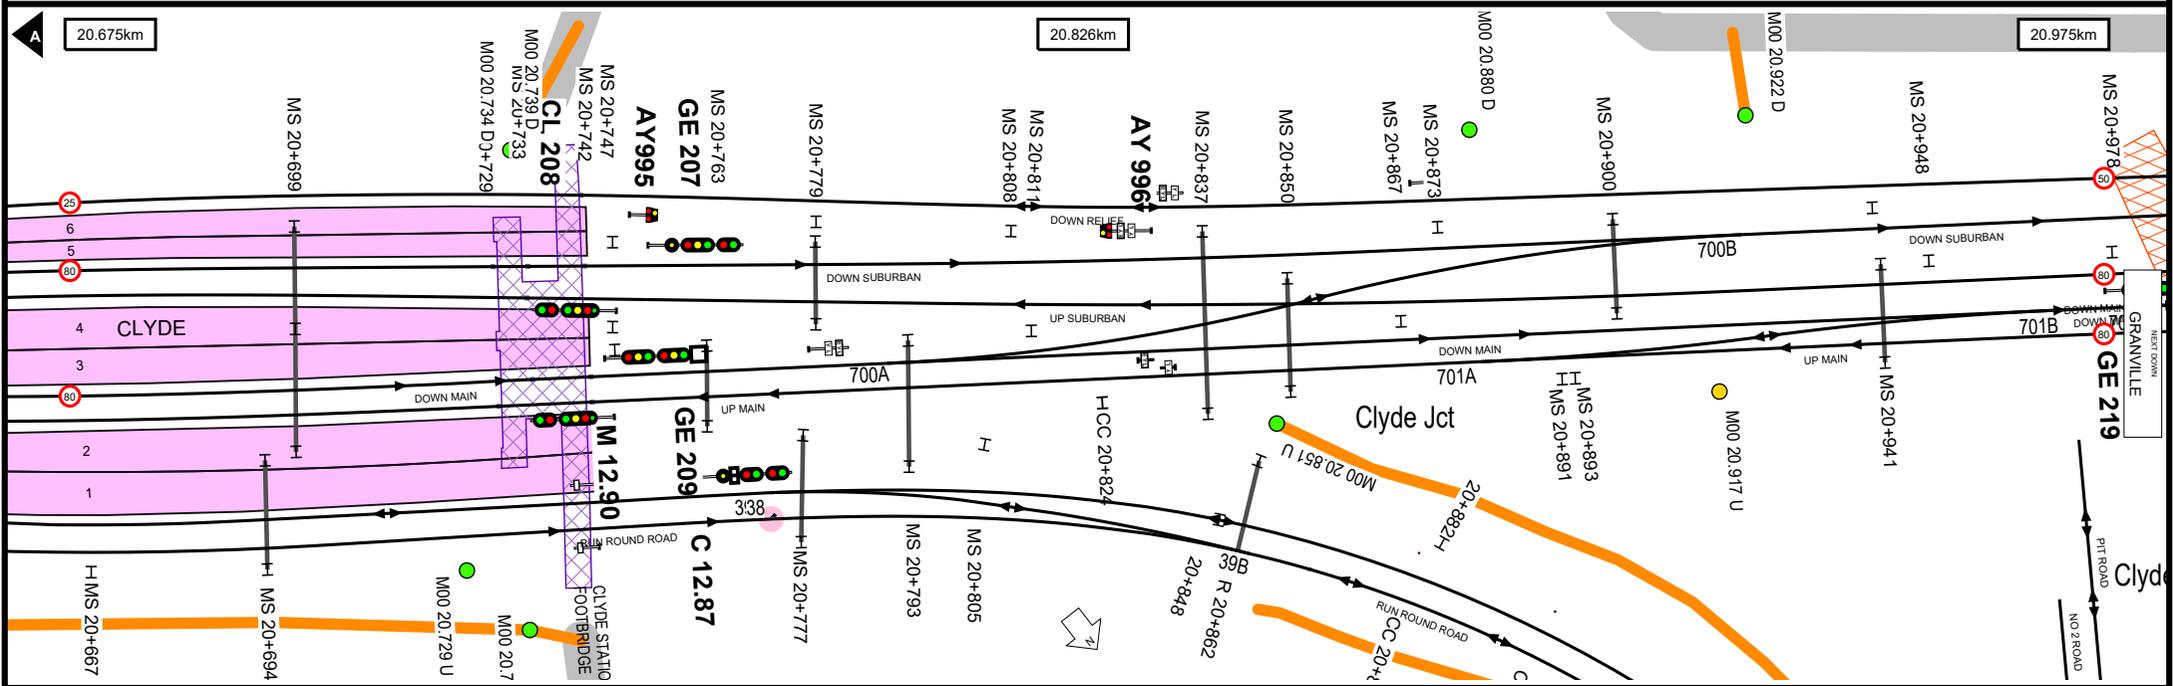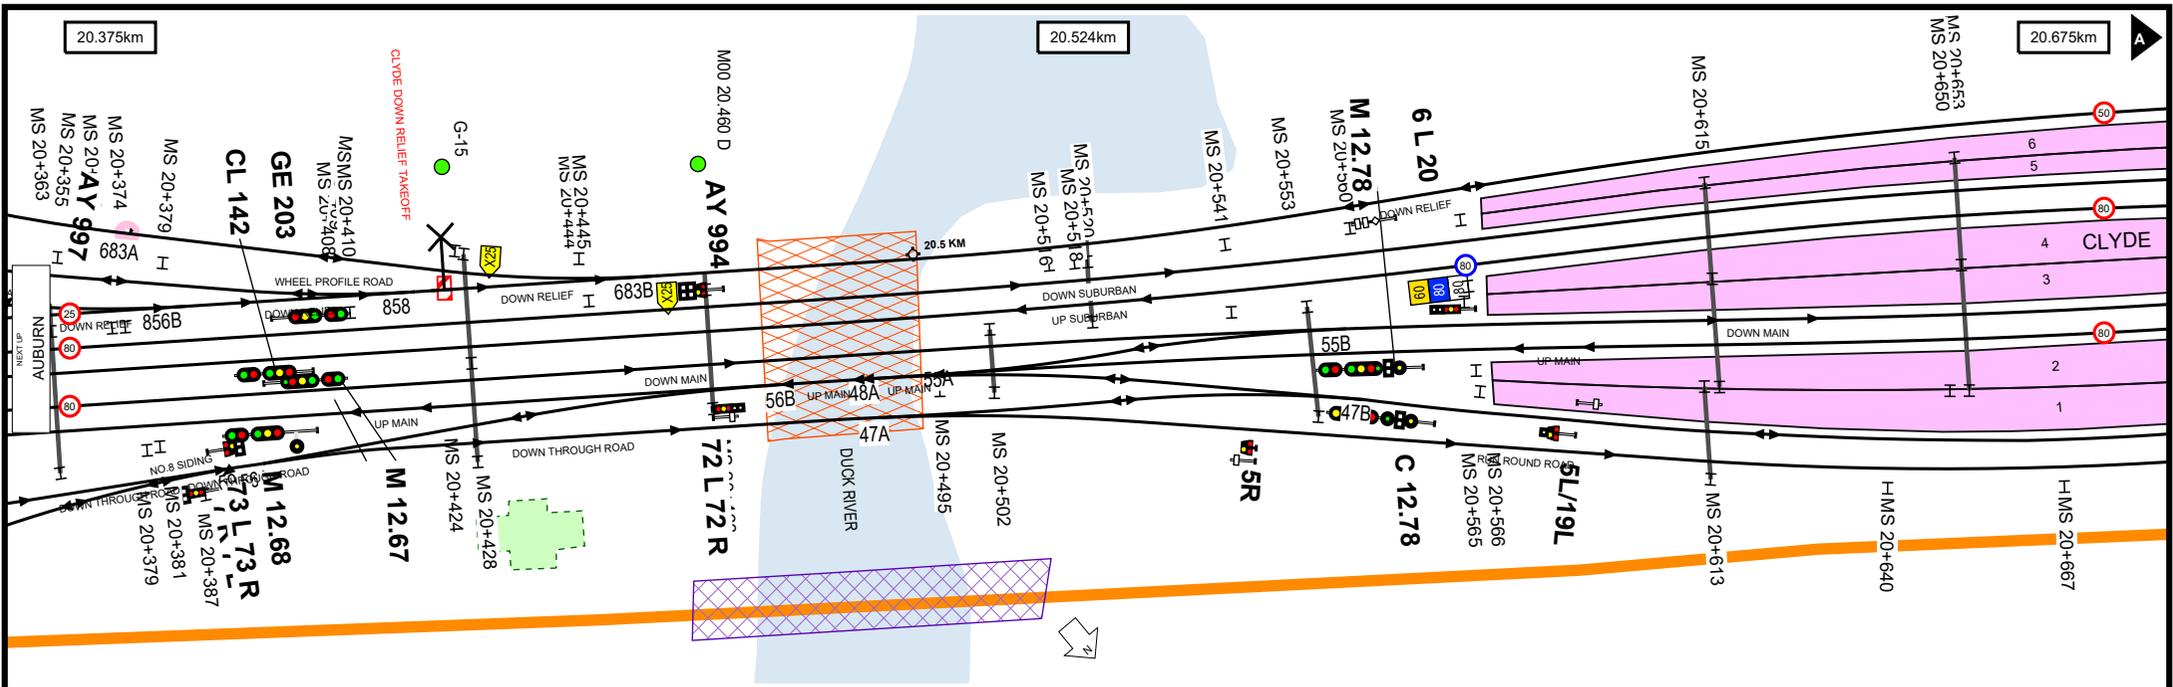

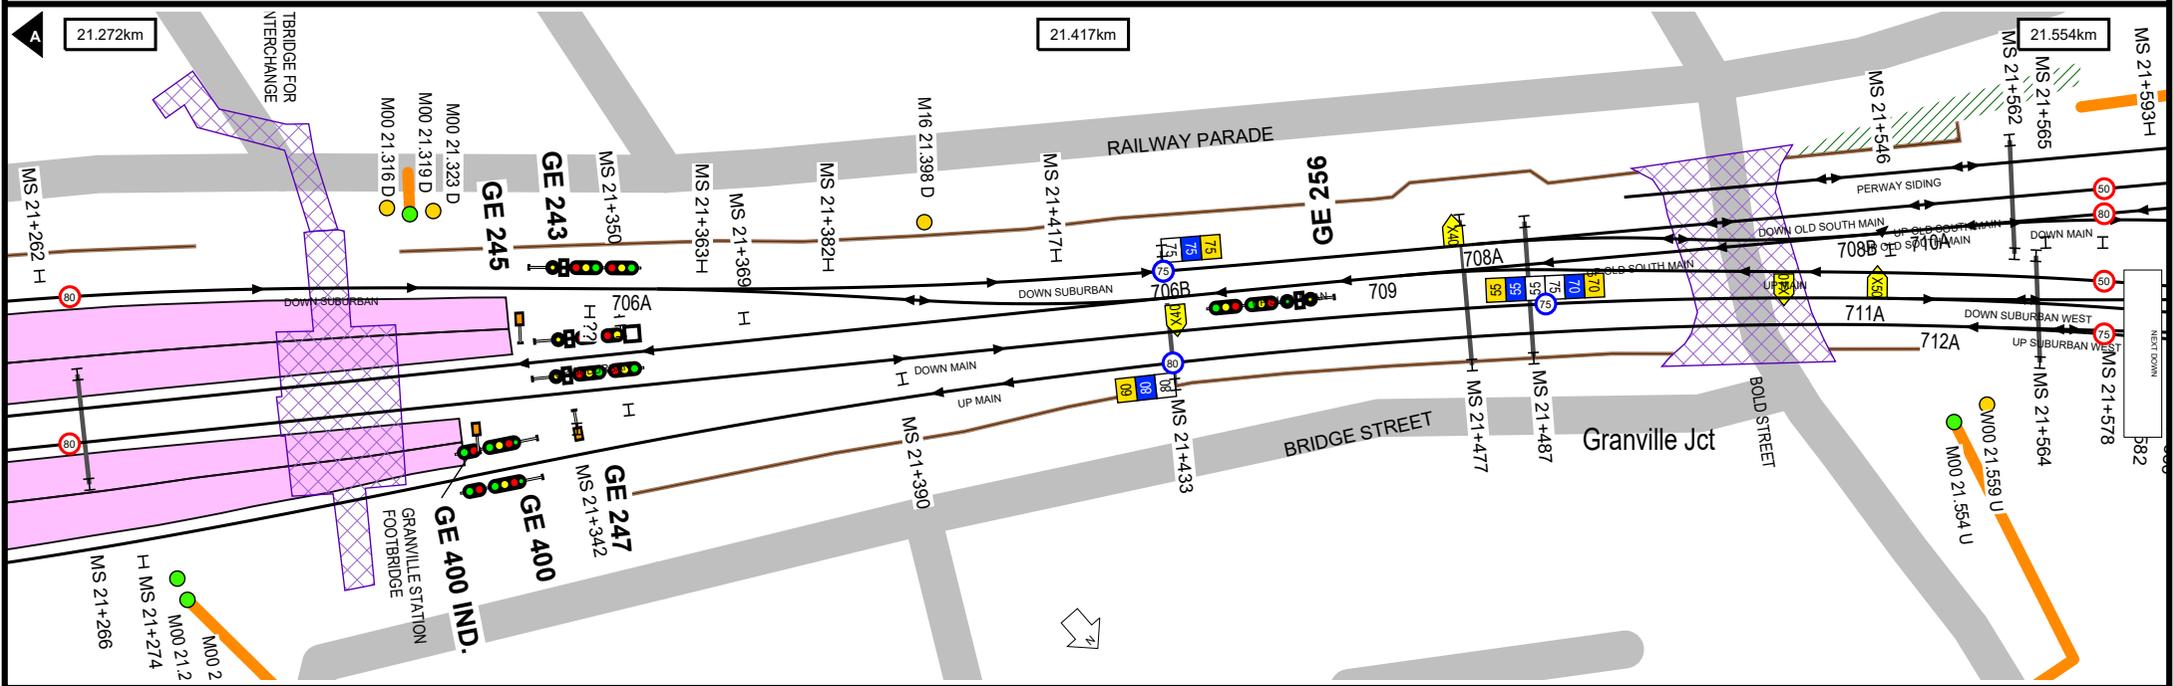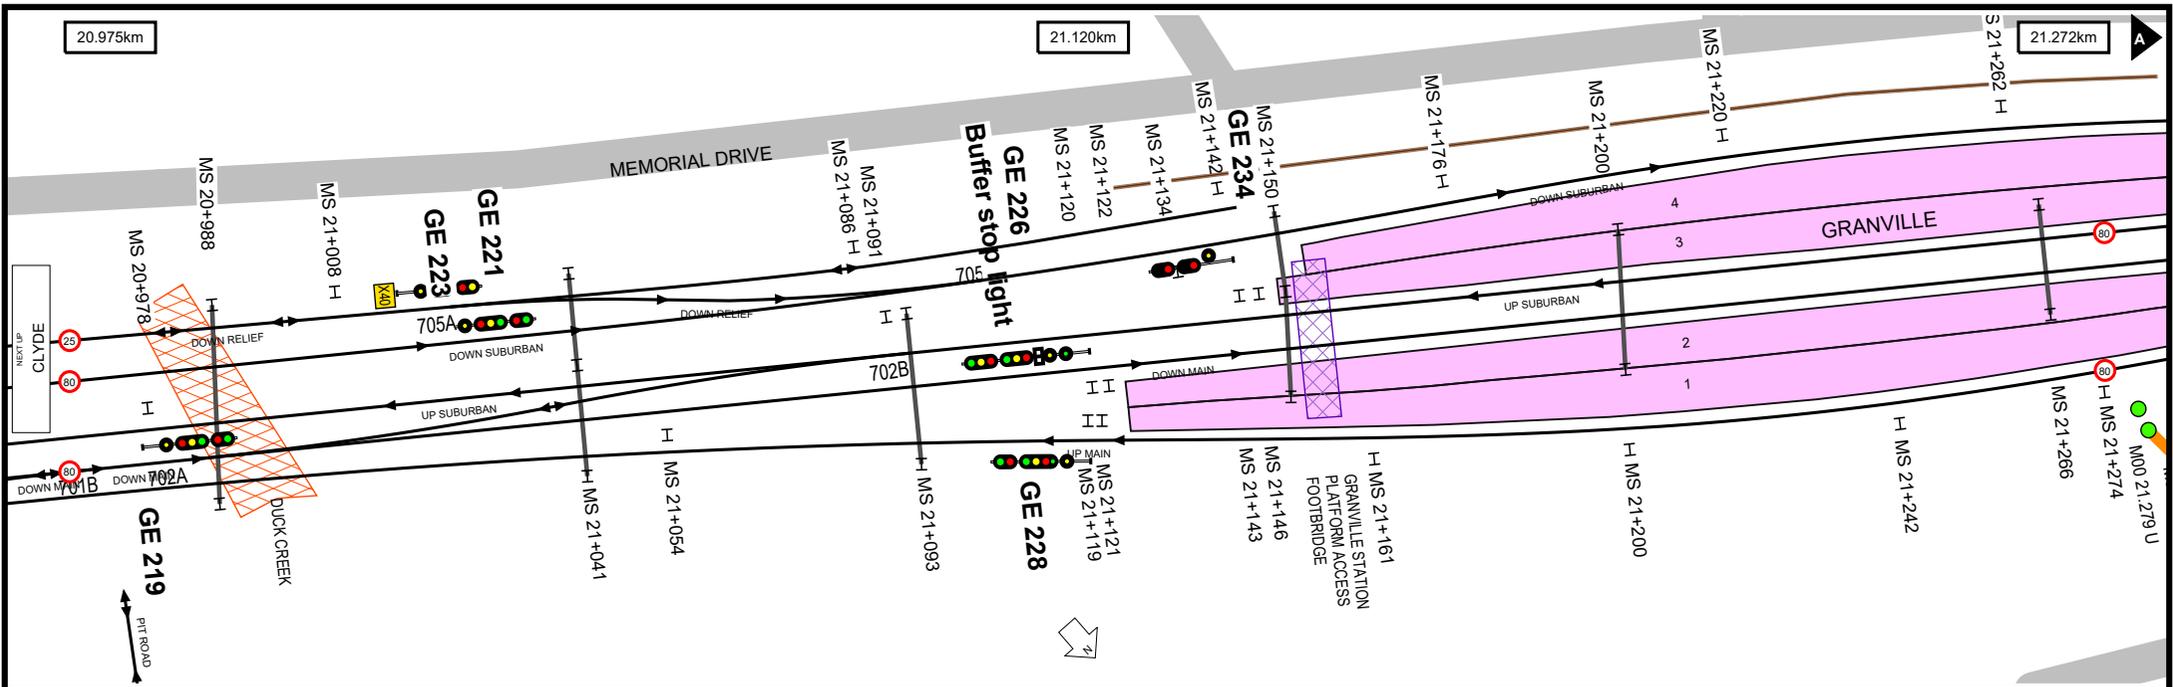

Location Index

ASHFIELD	21	FLEMINGTON	34	MACDONALDTOWN	10
ASHFIELD JCT	20	FLEMINGTON CAR SDG YARD	38	MACDONALDTOWN CAR SDG YARD	10
ASHFIELD SUBSTATION	22	FLEMINGTON CAR SIDING JCT	35	MACDONALDTOWN SIDING	10
ASHFIELD TRACTION SUBSTATION	22	FLEMINGTON GOODS JCT	38	NEWTOWN	11
AUBURN	45	FLEMINGTON JCT	34	NEWTOWN SUBSTATION	12
AUBURN HEAVY MAINTENANCE YARD	46	FLEMINGTON MAINTENANCE CENTRE	38	NEWTOWN TRACTION SUBSTATION	12
AUBURN MAINTENANCE CENTRE	49	FLEMINGTON NEWMARKETS YARD	34	OFFICE 36-46 GEORGE ST, BURWOOD	26
AUBURN MAINTENANCE FACILITY	49	FLEMINGTON SOUTH JCT	38	PETERSHAM	16
AUBURN MANILDRA FLOUR	46	FLEMINGTON SUB STN	38	PETERSHAM DEPOT	16
AUBURN SIGNAL BOX	46	FLEMINGTON TRACTION SUBSTATION	38	PETERSHAM YARD	16
AUBURN SUB STN	47	FLEMINGTON WEST JCT	40	PRINCE ALFRED	3
AUBURN TRACTION SUBSTATION	47	FLYING JCT	4	PRINCE ALFRED CAR SDGS	3
BURWOOD	25	GRANVILLE	52	PRINCE ALFRED SUB STN	2
BURWOOD DEPOT	25	GRANVILLE FACILITIES MAINTENANCE		PRINCE ALFRED TRACTION	
BURWOOD GOODS SDG	25	DEPOT	52	SUBSTATION	2
CENTRAL	2	GRANVILLE JCT	52	REDFERN	6
CENTRAL ESR	2	GRANVILLE TRACK INSPECTORS		REDFERN ESR	6
CENTRAL JCT	4	DEPOT	51	REDFERN JCT	6
CHALMERS ST PUMPING STATION	2	HOME BUSH	31	REDFERN SUB STN	6
CHALMERS STREET TRACTION		ILLAWARRA DIVE	9	REGENT STREET	4
SUBSTATION	3	ILLAWARRA JCT	8	STANMORE	14
CITY EAST NETWORK BASE	3	ILLAWARRA JCT ILLAWARRA MAINS	8	STRATHFIELD	28
CLYBURN JCT	49	ILLAWARRA JCT ILLAWARRA LOCALS	8	STRATHFIELD DEPOT	30
CLYDE	51	ILLAWARRA JCT LOCALS	8	STRATHFIELD JCT	28
CLYDE JCT	51	ILLAWARRA JCT MAINS	8	STRATHFIELD SIGNAL BOX	
CLYDE UP YARD	48	ILLAWARRA JCT SUBURBANS	8	SUBSTATION NO1	30
CLYDE YARD DOWN	48	LEWISHAM	17	STRATHFIELD SIGNAL BOX	
COLLEGE 2 TRAFALGAR ST,		LEWISHAM SUB STN	18	SUBSTATION NO2	30
PETERSHAM	16	LEWISHAM TRACTION SUBSTATION	18	STRATHFIELD SIGNALLING COMPLEX	31
CROYDON	23	LIDCOMBE	41	SUMMER HILL	19
ENGINE DIVE	6	LIDCOMBE CEMETARY SDG	41	SYDNEY SIGNAL BOX	5
EVELEIGH	8	LIDCOMBE JCT	42	SYDNEY YARD SYDNEY HAUL CR	3
EVELEIGH MAINTENANCE CENTRE	8	LIDCOMBE PERWAY SDG	41	WELLS STREET	5
EVELEIGH REDFERN ELSTINS	9	LIDCOMBE SCTN HUT	42		
EVELEIGH YARD (CARRIAGE WORKS)	8	LIDCOMBE TRIANGLE LOOP JCT	42		
EXPLORER/ENDEVOUR MTCE	8	LIDCOMBE WEST JCT	42		

Bridge Index

453028589 WATERWAY	30	CRYSTAL STREET	15	OLD CANTERBURY ROAD	18
ACCESS ROAD	42	DEVONSHIRE STREET PEDESTRIAN		OLD EDESTRIAN SUBWAY	21
ALICE STREET	46	SUBWAY	2	OLYMPIC DRIVE	42
ALICE STREET FOOTBRIDGE	46	DOBROYD BRANCH SEWER	18	OLYMPIC DRIVE & BRIDGE STREET	42
ALT STREET TO CAVILL AVENUE		DUCK CREEK	52	OLYMPIC DRIVE PEDESTRIAN SUBWAY	42
PEDESTRIAN SUBWAY	22	DUCK CREEK ACCESS TO TRACK		PETERSHAM ISOLATED PEDESTRIAN	
AMC FOOTBRIDGE CROSSING	50	RECORDING SECTION	52	SUBWAY	16
ASHFIELD STATION FOOTBRIDGE	21	DUCK RIVER	51	PETERSHAM STATION FOOTBRIDGE	16
AUBURN STATION DISUSED		EDDY AVENUE	2	POWELLS CREEK	29
PEDESTRIAN SUBWAY	45	EDDY AVENUE PEDESTRIAN SUBWAY	2	PROPOSED SOUTHERN CONCOURSE	6
AUBURN STATION PEDESTRIAN		ERSKINEVILLE ROAD	11	RAW SQUARE	29
SUBWAY	45	EVELEIGH PEDESTRIAN SUBWAY	8	REDFERN STATION FOOTBRIDGE	6
BATES STREET DISUSED PEDESTRIAN		FCS WASH ROAD OVER M72	38	REGENT ST TO POWERHOUSE	
SUBWAY	33	FLEMINGTON MARKETS FOOTBRIDGE	34	MUSEUM	3
BLAND STREET	22	FOOTBRIDGE FOR BUS INTERCHANGE	52	RICHMOND ROAD	36
BOLD STREET	52	FREDERICK STREET	22	ROAD ACCESS BRIDGE	30
BRIDGE ROAD	33	GRANVILLE STATION FOOTBRIDGE	52	SHAFTESBURY ROAD	25
BRIDGE STREET	42	GRANVILLE STATION PLATFORM		STANMORE STATION PEDESTRIAN	
BURREN STREET	10	ACCESS FOOTBRIDGE	52	SUBWAY	14
BURREN STREET LOCALD	10	HAWTHORNE CANAL	18	STATION ROAD	45
BURREN STREET MAIND&SUBRUBU	10	HOME BUSH STATION FOOTBRIDGE	31	STRATHFIELD M00 FLYOVER	29
BURREN STREET SUBRUBD&LOCALU	10	HUME HIGHWAY	20	STRATHFIELD PEDESTRIAN SUBWAY	28
BURWOOD ROAD	25	KING STREET	11	STRATHFIELD STATION PEDESTRIAN	
CENTENARY DRIVE	35	LAWSON STREET	5	SUBWAY	28
CENTRAL FLYOVERS 1	3	LEWISHAM STATION PEDESTRIAN		SUBWAY (MULTI SERVICE TUNNEL)	2
CENTRAL FLYOVERS 2	3	SUBWAY	17	SUBWAY LANE	32
CENTRAL FLYOVERS 3	3	LIBERTY STREET	13	SUBWAY LANE PEDESTRIAN SUBWAY	32
CENTRAL FLYOVERS 4	3	LIDCOMBE STATION FOOTBRIDGE	41	SUMMER HILL STATION PEDESTRIAN	
CENTRAL PEDESTRIAN SUBWAY	2	LIDCOMBE STATION PLATFORM		SUBWAY	19
CHURCH STREET	38	ACCESS FOOTBRIDGE	41	SYDNEY YARD ACCESS BRIDGE	3
CHURCH STREET SPRINT ACCESS		LONGPORT STREET	18	TEMPORARY FOOTBRIDGE	23
NEAR BRIDGE	41	M00 OVER M52 GOODS FLYOVER	38	TRAFALGAR STREET PEDESTRIAN	
CLEVELAND STREET	4	MACDONALDTOWN STATION		SUBWAY	12
CLYDE STATION FOOTBRIDGE	51	PEDESTRIAN SUBWAY	10	WELLS ST DIVE (DEAD END)	5
CONDER STREET FOOTBRIDGE	26	META STREET	23	WENTWORTH ROAD	26
CROYDON STATION FOOTBRIDGE	23	NEAR DENGATE AVENUE PEDESTRIAN		WEST STREET	17
		SUBWAY	22		

Track & Point

-  Existing Track Centreline
-  Under Construction Track
-  Proposed Track
-  Turnout Point
-  Catch Point
-  Derail Point
-  Turntable

Signal & Sign

-  Signal
-  Warning Light
-  Warning Light - Double
-  End Yard Limit Sign
-  Yard Limit Sign
-  Speed Sign
-  Speed Sign
-  Speed Sign

Station

-  Platform

Kilometre Post

-  Whole Kilometre Post
-  Half Kilometre Post

Corridor Access

-  Access Gate
-  Pedestrian Access Gate
-  Access Road

Safety

-  Refuge

Road

-  Public Road

Level Crossing & Take Off

-  Level Crossing Boundary
-  Level Crossing Location

Bridge

-  Overbridge
-  Underbridge
-  Rail Flyover
-  Rail Dive
-  Pedestrian Footbridge
-  Pedestrian Subway

Tunnel

-  Tunnel Section Coverage

Embankment

-  Embankment

Cutting

-  Cutting

Wall

-  Wall

Culvert

-  Culvert

Waterway

-  Waterway

Substation

-  Substation Boundary

Overhead Wiring Structure

-  OHWS
-  OHWS Centreline
-  Wood Pole

Additional Map Features

-  Track Name & Direction Indicator
-  Maximum Train Entry Speed Indicator
-  Maximum Train Speed Change Indicator
-  Kilometrage Reference Indicator
-  Map Strip Join Indicator
-  Next Station Up
-  Next Station Down